


WR:90917706

Easement #:N/A

Reference POLE 1
Latitude: 26.3298
Longitude: -98.4067

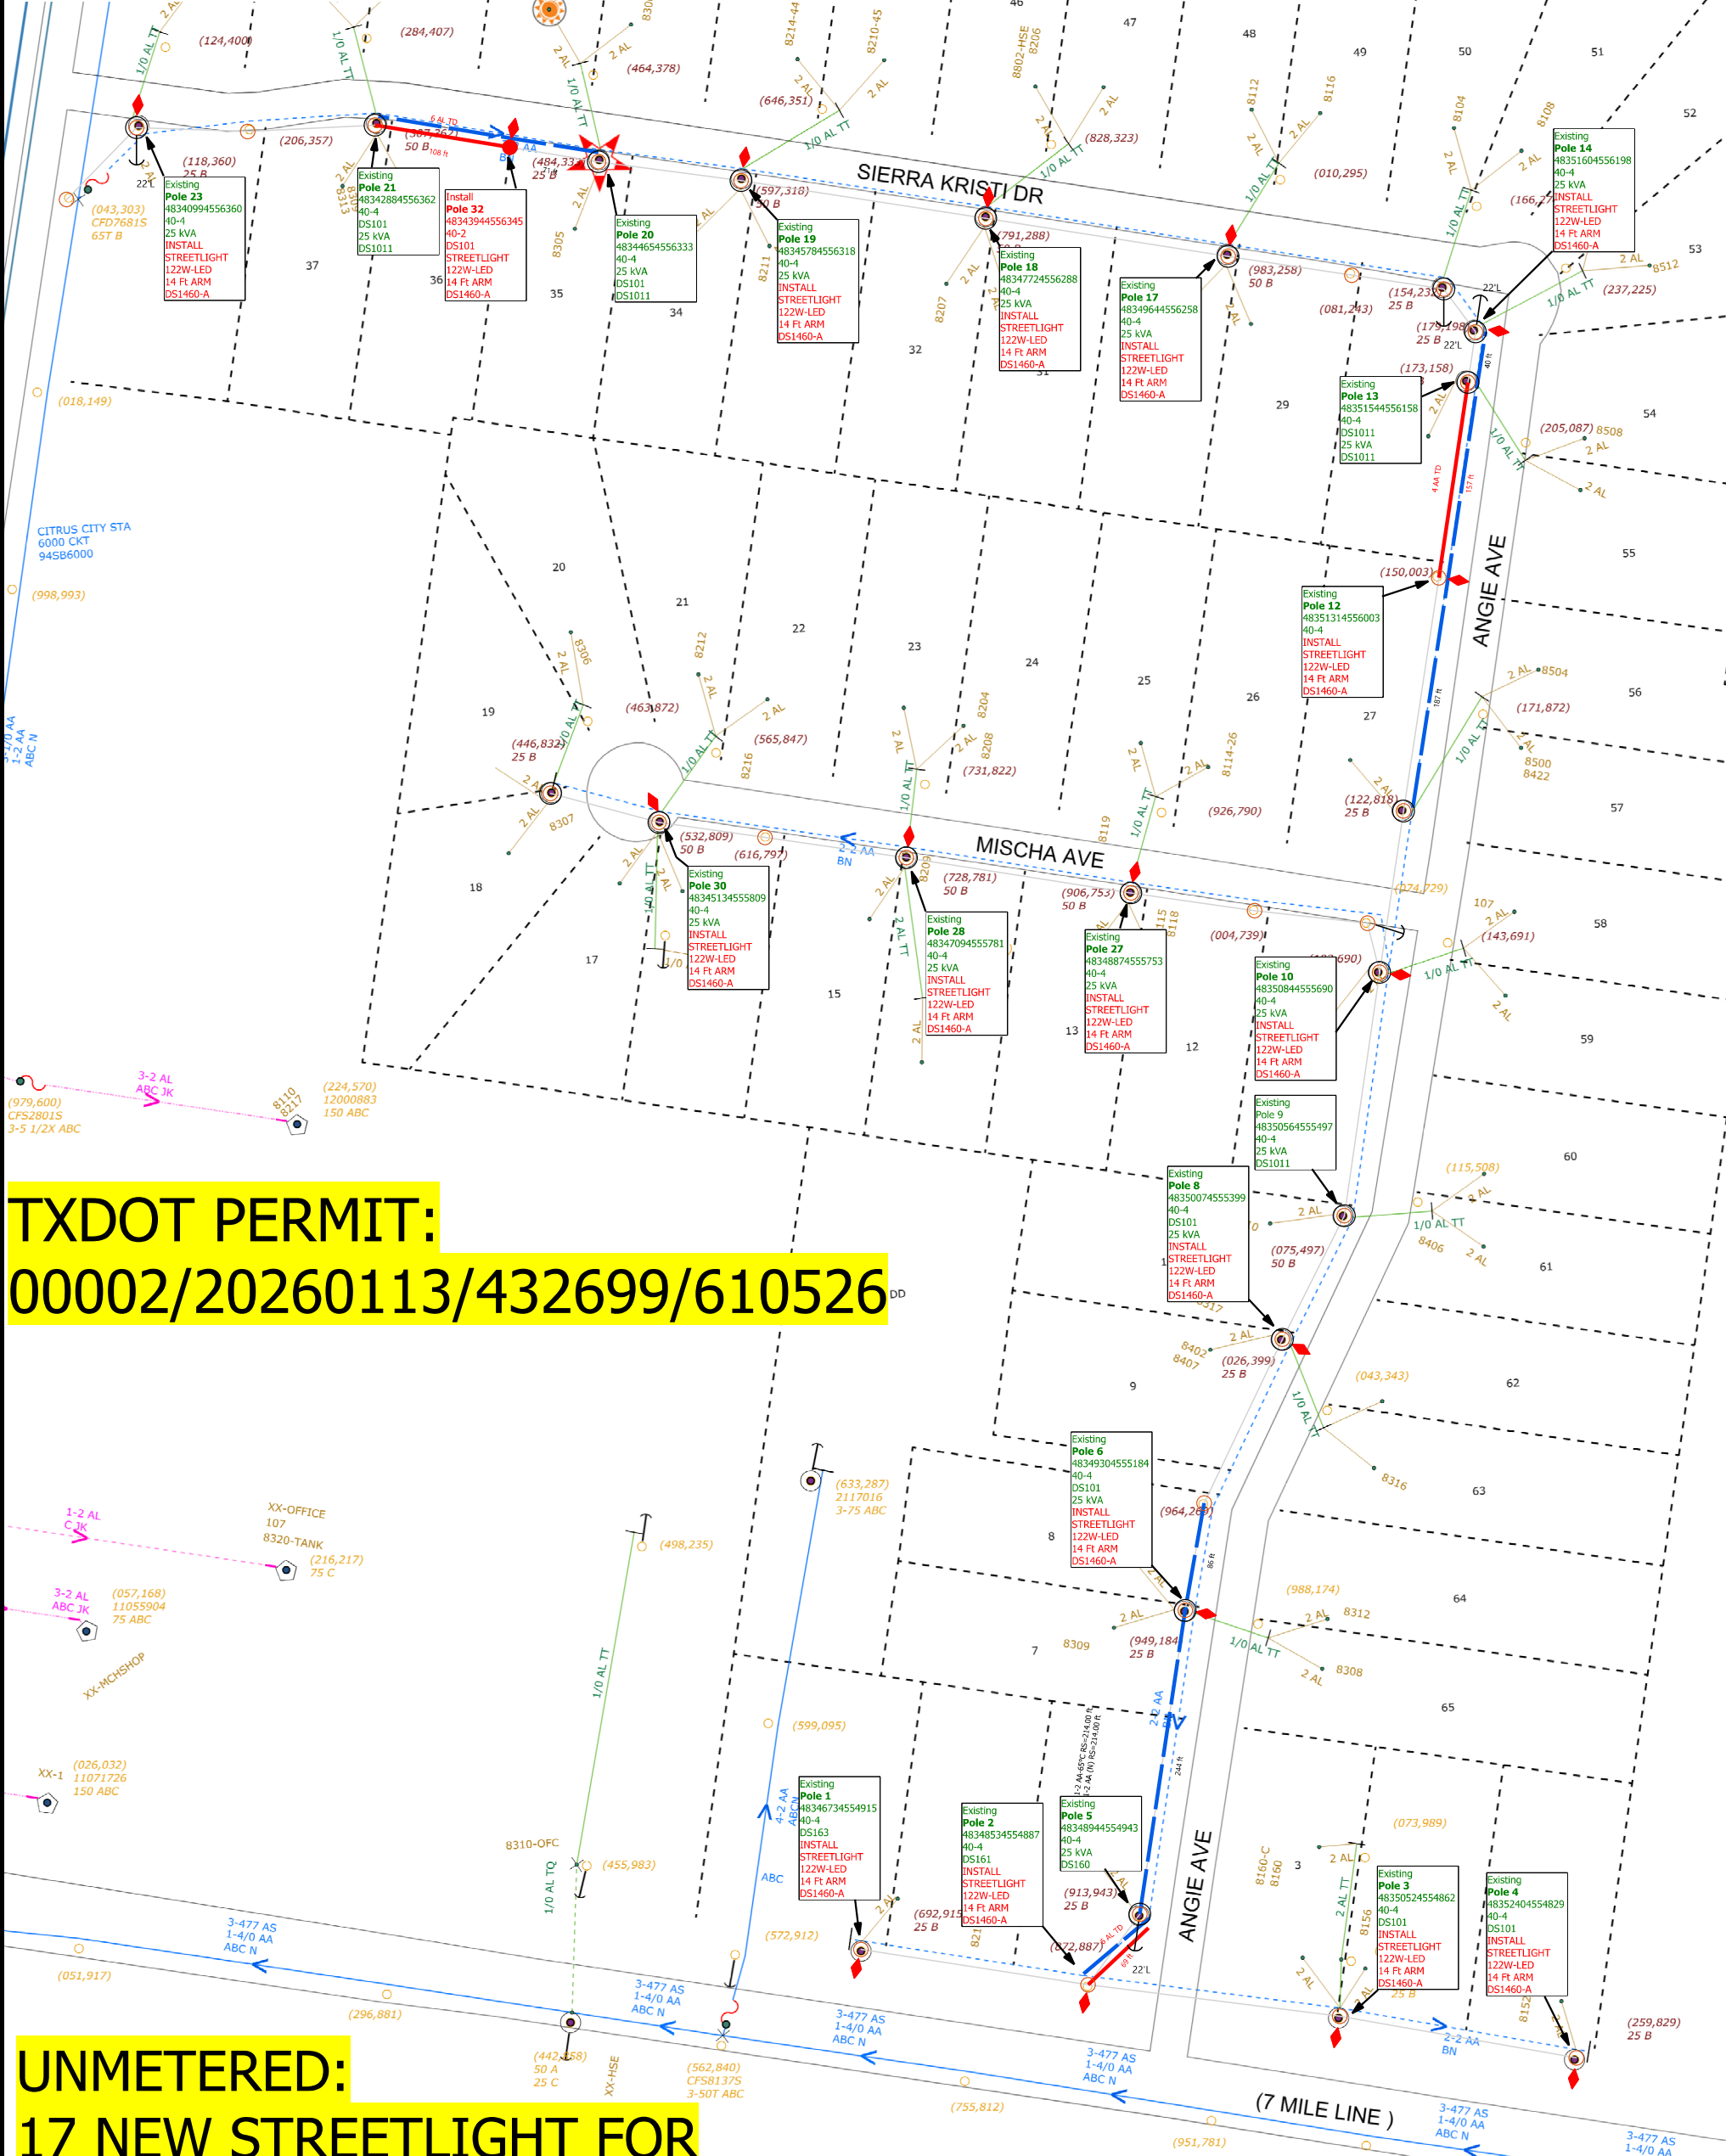

TXDOT PERMIT:
00002/20260113/432699/610526

UNMETERED:
17 NEW STREETLIGHT FOR
ESID# 10032789442004402

Note to Crew:
-Update each pole ID tag with correct 14 digit GPS location number marked in **RED** which matches the XY coordinates obtained by GPS. **Blue** numbers refer to previous location ID
-17 NEW STREETLIGHTS-CUSTOMER MARTIN MARTINEZ 956-292-7025 EXT 5411
-INSTALL 1-1PH POLE AND 17 STREETLIGHTS CIAC:\$2,021.33

Job Description: 17 NEW STREETLIGHT FOR LAS COMPADRES ACRES PH3 SUB ON MILE 7 RD		WR: 90917706
Customer: MARTIN MARTINEZ		WO: 378264
Location: 175 8152 MILE 7 RD		Date Completed: 1/13/26
District: 175 - Mission		Man Hours: 26.7
City: MISSION	County: HIDALGO	Project ID: 100039
Circuit / Station: 94SB6000/CITRUS CITY	N V: 12.47KV	Crew HQ: 11705
Drawn By: Cyven Hernandez	Tree Trimming: NO	Phases: BN
Office #: 956-673-7761	Accessible:	OWR: 90273609
Issued for:	ESID: 10032789442004402	Scale: 1:129
FINAL		Page 1 of 1

COLOR CODE LEGEND
RED -New Facilities
GREEN -Existing/Transfer Facilities
BLUE -Facilities to Be Removed

