



Planning Department

Anthony Uresti
Director of Planning

Main Office

2818 S. Business Hwy 281
Edinburg, Texas 78539
Phone (956) 318-2840

Precinct No. 1 Substation

1900 Joe Stephens Ave. Ste. A
Weslaco, TX 78596
Phone (956) 968-4734

Precinct No. 3 Substation

2401 N. Moorefield Road
Mission, Texas 78572
Phone (956) 205-7045

PIPELINE AND UTILITY PERMIT APPLICATION PACKET

THE STATE OF TEXAS

COUNTY OF HIDALGO

PRECINCT 1

APPLICATION AND AGREEMENT FOR PIPELINE OR UTILITY PERMIT

Date: 8/18/2026

Vexus Fiber LLC

(hereinafter referred to as "Applicant") does hereby make application to the Hidalgo County through the Hidalgo County Planning Department (hereinafter referred to as "HCPD") to construct, maintain and repair pipelines or utilities across the easements, right-of-ways, property or property interest as described below.

Information required:

1. Name, Address and Phone number of Applicant:

Tiffany Rice, 11880 College Blvd. Suite 100

Overland Park, KS 66210 (806) 544-9681

2. Name, Address and Phone number of company or agency owning Pipeline or Utility (please indicate if same as Applicant):

Same as applicant

3. Name, Address and Phone number of operator of Pipeline or Utility (please indicate if same as Applicant):

Same as applicant

4. Name, Address and Phone number of contractor to install Pipeline or Utility:

Utility BTS 1310 Industrial way, Harlingen TX, 78550

Cody Fisher 956-367-4112

Visit Hidalgo County Planning Department on the web at www.co.hidalgo.tx.us



Planning Department

Anthony Uresti
Director of Planning

Main Office

2818 S. Business Hwy 281
Edinburg, Texas 78539
Phone (956) 318-2840

Precinct No. 1 Substation

1900 Joe Stephens Ave. Ste. A
Weslaco, TX 78596
Phone (956) 968-4734

Precinct No. 3 Substation

2401 N. Moorefield Road
Mission, Texas 78572
Phone (956) 205-7045

PIPELINE AND UTILITY PERMIT APPLICATION PACKET

5. Is this a common carrier pipeline or utility? If yes, please submit the Applicant's Texas Railroad Commission Form "T-4" or similar form designating the facility:

No

6. Does Applicant have the Power of Eminent Domain?

No

7. Will the product be carried for hire or by the owner of the goods?

N/A

8. Name and Legal description of property owner requesting utility services if applicable:

N/A

9. Type of utility work within county road right-of-way:



Bore Crossing



Line Extension
Along R.O.W.



Other _____

10. Where is the origin of the line?

11. Where is the destination of the line?

Covers multiple streets as per drawing.



Planning Department

Anthony Uresti
Director of Planning

Main Office

2818 S. Business Hwy 281
Edinburg, Texas 78539
Phone (956) 318-2840

Precinct No. 1 Substation

1900 Joe Stephens Ave. Ste. A
Weslaco, TX 78596
Phone (956) 968-4734

Precinct No. 3 Substation

2401 N. Moorefield Road
Mission, Texas 78572
Phone (956) 205-7045

PIPELINE AND UTILITY PERMIT APPLICATION PACKET

12. Utility Crossing Coordinate X: 26.187723 Y: -98.065287
(NAD 83 Texas South FIPS 4205 feet)
13. Number and size of lines:
Placing 1.25" HDPE PIPE BY DIRECTIONAL BORE METHOD AND
PULLING FIBER IN DUCT
14. Pressure (each line):
N/A
15. Content (each line):
N/A
16. Estimated date of installation of Pipeline or Utility:
Upon approval



Planning Department

Anthony Uresti
Director of Planning

Main Office

2818 S. Business Hwy 281
Edinburg, Texas 78539
Phone (956) 318-2840

Precinct No. 1 Substation

1900 Joe Stephens Ave. Ste. A
Weslaco, TX 78596
Phone (956) 968-4734

Precinct No. 3 Substation

2401 N. Moorefield Road
Mission, Texas 78572
Phone (956) 205-7045

PIPELINE AND UTILITY PERMIT APPLICATION PACKET

If requested permit is granted by HCPD, Applicant, in consideration thereof, agrees and binds itself as follows:

1. All pipelines or utilities herein will be horizontally placed within the right-of-way as determined by HCPD and at a minimum depth of five (5) feet below natural ground. Depth, horizontal, and vertical location shall be confirmed by HCPD Inspectors.
2. Location map, profile, and plans concerning the proposed pipeline or utility crossing will furnished with this application.
3. HCPD will be notified in writing ten days prior to the beginning date of construction under this permit.
4. Applicant will bear the entire expense of all future relocations of any pipelines or utilities should such relocation, at the sole discretion of the Hidalgo County Commissioners Court, be necessary for improvements, alteration, or maintenance of Hidalgo County's easement or property of interest.
5. Applicant will notify the HCPD at least 48 hours prior to covering work and or completion of its work and removal of its equipment from the job site to permit HCPD to make an inspection.
6. Upon notification by the HCPD, the Applicant will promptly repair or rectify any deficiency or condition caused by the Applicant's operations or installations under this permit. Applicant will leave easement in as near the same condition or better, in the HCPD's sole judgment, as it existed prior to the commencement of the operations under this permit.
7. Hidalgo County shall not be liable or responsible for, and shall be saved and held harmless by Applicant, and further shall be indemnified by Applicant, from and against any and all suits, actions, losses, damages, claims, or liability of any character, type, or description, including all expenses of litigation, court costs, attorney's fees, and engineering fees for injury or death to any person, or injury to any property, received or sustained by any person or persons or property, arising out of, or occasioned by, directly or indirectly, the performance of Applicant under this agreement, including claims and damages arising in part from the negligence of Hidalgo County.



Planning Department

Anthony Uresti
Director of Planning

Main Office

2818 S. Business Hwy 281
Edinburg, Texas 78539
Phone (956) 318-2840

Precinct No. 1 Substation

1900 Joe Stephens Ave. Ste. A
Weslaco, TX 78596
Phone (956) 968-4734

Precinct No. 3 Substation

2401 N. Moorefield Road
Mission, Texas 78572
Phone (956) 205-7045

PIPELINE AND UTILITY PERMIT APPLICATION PACKET

It is the expressed intent of the parties to this agreement that the indemnity provided for in this section is extended by Applicant to indemnity and protect Hidalgo County from the consequences of Hidalgo County's own negligence, whether that negligence is the sole or contributory cause of the resultant injury death, or damage.

Applicant further agrees to defend, at its own expense, with attorneys acceptable to Hidalgo County and on behalf of Hidalgo County, and in the name of Hidalgo County, any claim or litigation brought against Hidalgo County in connection with any such injury, death or damage.

Before construction is begun on such pipeline or utility crossings, Applicant will furnish to the HCPD a certificate of insurance (or other security approved by the HCPD) payable to Hidalgo County and protecting Hidalgo County (as an additional named insured) against any claims for personal injuries or damages to property resulting from the operations of Applicant, its agents, servants, employees, and contractors under this permit. Insurance is to be supplied in accordance with the attached Schedule A.

8. Hidalgo County makes no warranties, expressed or implied, in the granting of this permit; nor does Hidalgo County purport to grant any property interest or exclusive privileges whatsoever by granting such permit. It is specifically understood that Hidalgo County is not the agent for, nor does it act for, the fee owners or any persons or entities having any right, or title to possession of the land upon which Hidalgo County's easement or other property interest is located. Furthermore, in granting this permit Hidalgo County makes no representation or warranty that it has any property interest, including, but not limited to, an easement or right of way, in the land upon which Applicant constructs, maintains, repairs, or modifies the pipelines or utilities, made the subject of this application, nor does Hidalgo County make any representation or warranty as to the validity, quality or extent of such property interest, if any. Applicant acknowledges its understanding that Hidalgo County in granting this permit, does not convey or grant to Applicant any rights, title or interest for which it has no legal authority to grant or convey.
9. Applicant binds itself to comply with all federal, state, and local laws or regulations and will obtain all necessary permits from all local and federal agencies required by law before installation or construction is begun.



Planning Department

Anthony Uresti
Director of Planning

Main Office

2818 S. Business Hwy 281
Edinburg, Texas 78539
Phone (956) 318-2840

Precinct No. 1 Substation

1900 Joe Stephens Ave. Ste. A
Weslaco, TX 78596
Phone (956) 968-4734

Precinct No. 3 Substation

2401 N. Moorefield Road
Mission, Texas 78572
Phone (956) 205-7045

PIPELINE AND UTILITY PERMIT APPLICATION PACKET

10. Applicant will install its pipelines and utilities in a manner and location as shown in the plans and specifications filed with HCPD in support of this application for permit. Hidalgo County Planning Department's representative may at any time make such inspection as such engineer or other representation may deem necessary to assure that the construction of the pipeline or utilities is in accordance with the plans and specifications submitted, and said engineer or representative shall have the right to temporarily suspend Applicant's work if necessary, while such inspection is being made. Should Applicant not install the pipelines or utilities in accordance with the terms and conditions of this permit, Applicant agrees that Hidalgo County shall have the right to require, at Applicant's expense, the removal of the pipelines and utilities and its replacement in conformance to said plans and specifications and conditions of this permit. Hidalgo County may revoke this permit and suspend all work hereunder if it is determined by Hidalgo County that the pipelines or utilities are not being installed in accordance with such plans and specifications and conditions of this permit. The suspension or revocation of this permit shall not be a basis for a claim for damages against Hidalgo County.
11. Except in emergency situations where it is necessary to protect life and property, Applicant will not make any change, modification, or alteration in or to the pipelines or utilities without first securing a new or amended permit from Hidalgo County prior to the making of any such change. Applicant will maintain the pipelines or utilities hereby authorized in good and safe condition, and in accordance with plans, specifications, and this permit.
12. Applicant agrees to pay HCPD a permit fee to cover administrative costs in the amount of **\$500.00**, plus a reimbursement to HCPD for any necessary engineering fees which may be incurred for the study and processing of the Application. This fee will permit a single pipeline or utility to be within County right-of-way. Applicant further agrees to pay an additional fee of **\$500.00** for each additional line included in permit application at the same location; however, more than one location may be included in a single application.

Requests to lay additional line or lines, not included in an initial permit application, must be made by separate application, with new permit fees paid accordingly and support data provided.



Planning Department

Anthony Uresti
Director of Planning

Main Office

2818 S. Business Hwy 281
Edinburg, Texas 78539
Phone (956) 318-2840

Precinct No. 1 Substation

1900 Joe Stephens Ave. Ste. A
Weslaco, TX 78596
Phone (956) 968-4734

Precinct No. 3 Substation

2401 N. Moorefield Road
Mission, Texas 78572
Phone (956) 205-7045

PIPELINE AND UTILITY PERMIT APPLICATION PACKET

Permit fees may be waived where Applicant is a state, county, municipality, or a special political subdivision.

13. The Applicant is allowed one hundred twenty days (120) from the granting of the permit to start construction of the pipelines or utilities crossings. Once started, the Applicant is allowed ninety (90) days to complete all work under such permit. All construction must be completed within two hundred ten (210) days from the date of issuance of permit. Upon application, extension of the time periods set forth in this paragraph may be granted by the Hidalgo County Commissioners Court. Such applications for extension must be received by HCPD at least thirty days before the expiration of the two hundred ten (210) days period. A new permit fee, in accordance with Paragraph 12 hereof, will be charged for each extension granted.

Construction of any pipeline or utility crossing will not begin until written approval has been given by HCPD.

14. All provisions of the Pipeline and Utility Permit Administration Policy of Hidalgo County, if any, and all amendments thereto, are hereby incorporated herein as part of the terms and conditions of this permit for all purposes.
15. Applicant warrants and represents that it has secured from all fee owners of the involved property an easement or other property rights to construct, repair or modify the pipeline or utility in the manner set forth herein.
16. This Pipeline and Utility Permit if granted by Hidalgo County is subject to any and all other requirements, specifications and conditions listed in Exhibit A attached hereto.
17. Hidalgo County requires all coordinates of all utility crossings. Horizontal datum to be in NAD 83 State Plane Texas South 4205 feet and vertical datum in NAVD 88 Geoid 12a.



Planning Department

Anthony Uresti
Director of Planning

Main Office

2818 S. Business Hwy 281
Edinburg, Texas 78539
Phone (956) 318-2840

Precinct No. 1 Substation

1900 Joe Stephens Ave. Ste. A
Weslaco, TX 78596
Phone (956) 968-4734

Precinct No. 3 Substation

2401 N. Moorefield Road
Mission, Texas 78572
Phone (956) 205-7045

PIPELINE AND UTILITY PERMIT APPLICATION PACKET

18. This permit constitutes the entire agreement between the parties with regard to the subject matter hereof, and all prior agreements, representations, and negotiations between the parties regarding the subject matter are hereby superseded. This permit shall not be altered or amended except by an agreement in writing executed by the parties hereto.

19. Applicant warrants and represents that its undersigned representative has full authority to bind Applicant to the terms and conditions of the foregoing Application and Agreement for Pipeline or Utility Permit.

DATED this 10th day of July, 2026.

Tiffany Rice

(Name of Applicant – Printed or Typed)

By: Tiffany Rice

Signature

Title: Permitting Manager


STATE OF TEXAS
COUNTY OF HIDALGO

SUBSCRIBED AND SWORN TO before me the Applicant,
Tiffany Rice, on this 10 day of July, 2026
to which witness my hand and seal of office.

K Guerra

Notary Public for the State of Texas

My Commission Expires: 12/3/2029

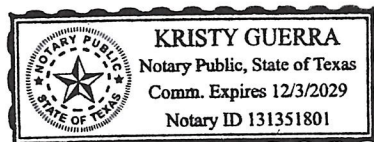



**Planning
Department**

Anthony Uresti
Director of Planning

Main Office

2818 S. Business Hwy 281
Edinburg, Texas 78539
Phone (956) 318-2840

Precinct No. 1 Substation

1900 Joe Stephens Ave. Ste. A
Weslaco, TX 78596
Phone (956) 968-4734

Precinct No. 3 Substation

2401 N. Moorefield Road
Mission, Texas 78572
Phone (956) 205-7045

PIPELINE AND UTILITY PERMIT APPLICATION PACKET

**APPROVAL OF APPLICATION BY
HIDALGO COUNTY PLANNING DEPARTMENT**

Came on for consideration this _____ day of _____,
20____. The above and foregoing Application for Pipeline and Utility
Permit, and after consideration of the same by the Hidalgo County
Commissioners Court, said Application and Agreement for Pipeline or
Utility Permit is hereby APPROVED.

HIDALGO COUNTY:

Richard F. Cortez, County Judge



Planning Department

Anthony Uresti
Director of Planning

Main Office

2818 S. Business Hwy 281
Edinburg, Texas 78539
Phone (956) 318-2840

Precinct No. 1 Substation

1900 Joe Stephens Ave. Ste. A
Weslaco, TX 78596
Phone (956) 968-4734

Precinct No. 3 Substation

2401 N. Moorefield Road
Mission, Texas 78572
Phone (956) 205-7045

PIPELINE AND UTILITY PERMIT APPLICATION PACKET

EXHIBIT A

(Please insert description of project location and supporting documents for proposed utility work)

[illegible]

CITY OF WESLACO

metronet
3701 COMMUNICATIONS WAY
EVANSVILLE, IN 47715

THIS PRINT AND DESIGN ARE
THE SOLE PROPERTY OF
METRONET LLC, AND SHALL
BE CONSIDERED
CONFIDENTIAL. THIS PRINT
MAY NOT BE REPRODUCED IN
ANY WAY WITHOUT THE
WRITTEN CONSENT OF
METRONET LLC.,
AND SHALL BE RETURNED
UPON REQUEST.

[illegible]

PROPOSED ROUTE LOCATION

ROUTE: TXWE-FR03 - CITY OF HIDALGO
LOCATION: SN HUTTO RD & HERNANDEZ RD
WESLACO, HIDALGO CNTY, TX

DESIGNED BY:	
DRAWN BY: CENT	
SCALE: 1:100	
DATE DRAWN: 07/22/2026	
FILE NAME: PROPOSED INSTALLATION	
PROJECT NUMBER: TXWE-FR03	
SHEET: 01	TOTAL SHT: 40

Texas Excavation Safety System



LEGEND

GRIDS

LEGEND

TYPICAL METRONET LINETYPES

-
- Right of Way

TYPICAL METRONET SYMBOLS


- Existing Utility Pole
- Riser Symbol
- Proposed Handhole
- Proposed 12" Square Utility Box

TYPICAL UTILITY SYMBOLS

- Fire Hydrant
- Sanitary Sewer MH
- Storm Sewer Inlet
- Water Isolation Valve
- Water Relief Valve
- Existing HH
- Fiber Marker
- Existing Pedestal

TYPICAL UTILITY LINETYPES

- Sanitary Sewer
- Storm Sewer
- Water

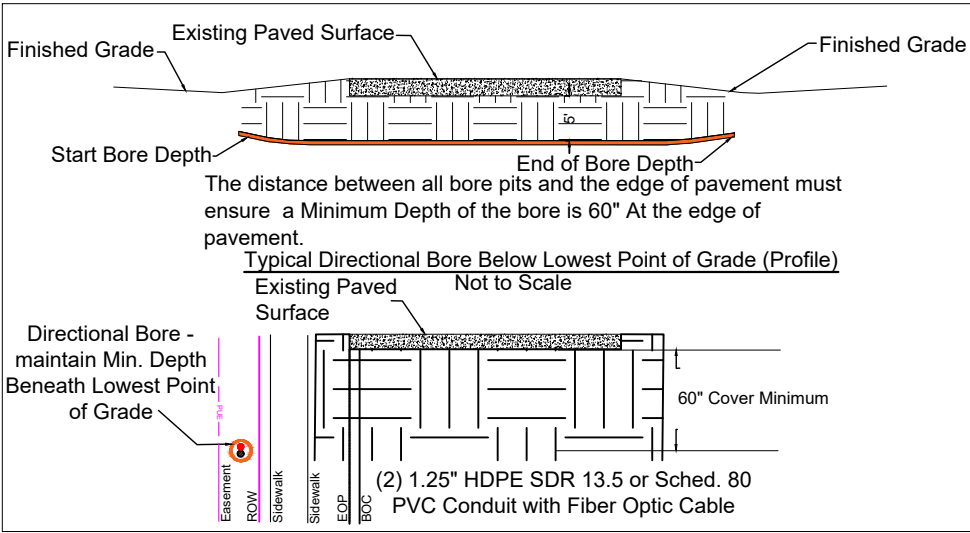

LEGEND

THIS PRINT AND DESIGN ARE THE SOLE PROPERTY OF METRONET LLC, AND SHALL BE CONSIDERED CONFIDENTIAL. THIS PRINT MAY NOT BE REPRODUCED IN ANY WAY WITHOUT THE WRITTEN CONSENT OF METRONET LLC, AND SHALL BE RETURNED UPON REQUEST.

REV	DATE	DESCRIPTION	ENG	DRAFTER










UTILITIES LEGEND

ROUTE: TXWE-FR03 - CITY OF HIDALGO
LOCATION: SN HUTTO RD & HERNANDEZ RD
WESLACO, HIDALGO CNTY, TX

DESIGNED BY:	
DRAWN BY: CENT	
SCALE: 1:100	
DATE DRAWN: 07/22/2026	
FILE NAME: PROPOSED INSTALLATION	
PROJECT NUMBER: TXWE-FR03	
SHEET: 02	TOTAL SHT: 40



DATE: _____
FILE: _____

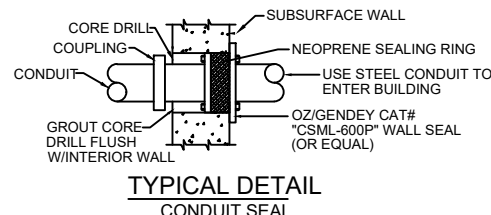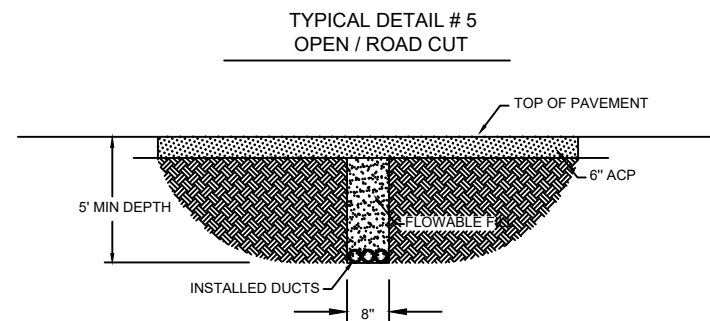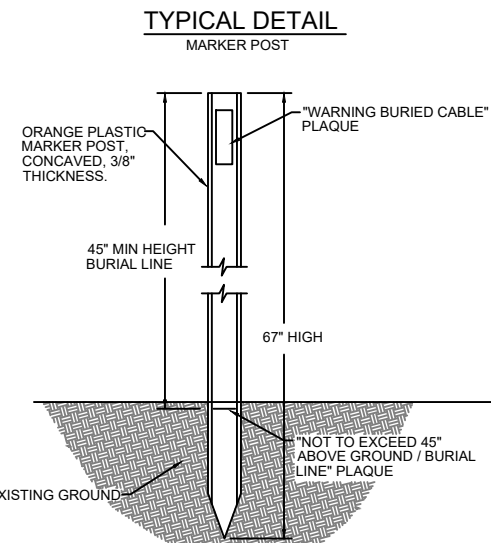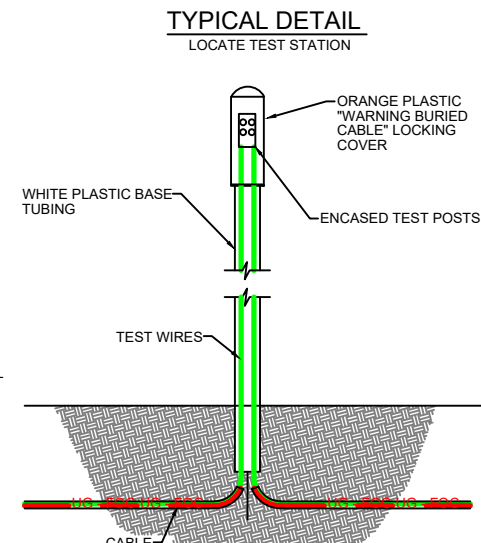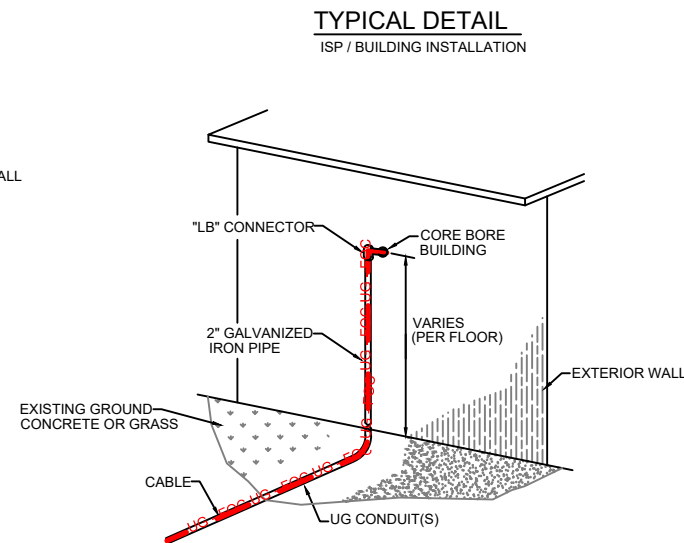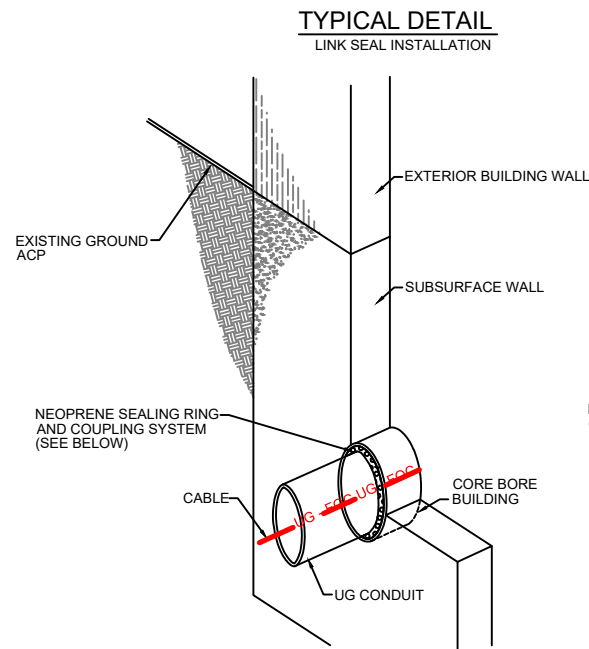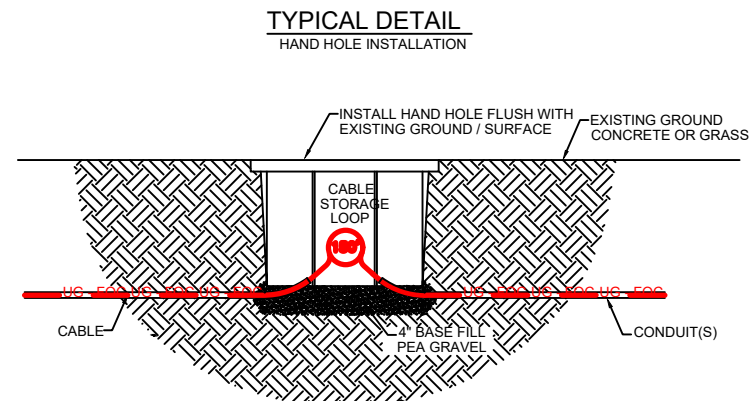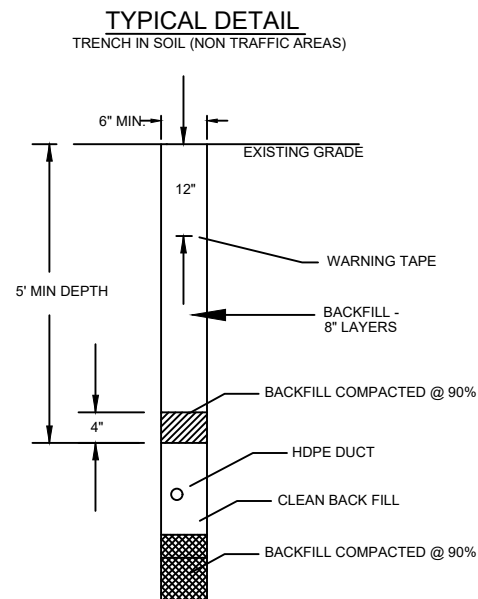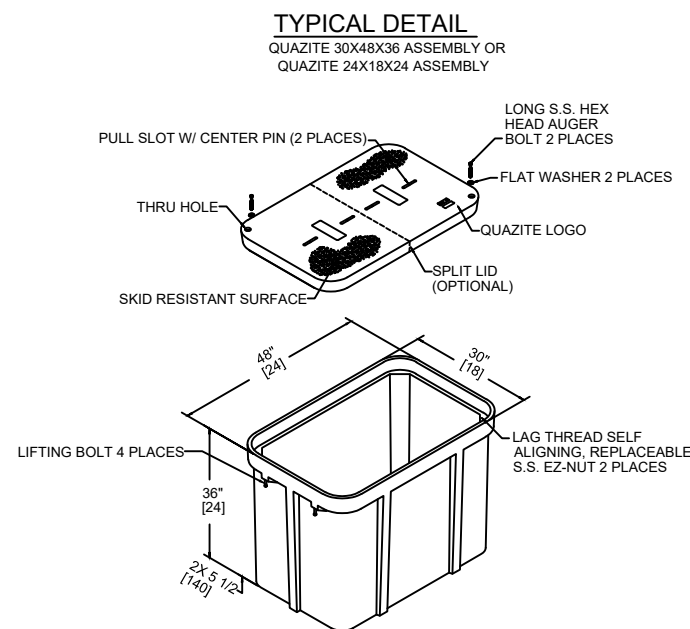

LEGEND

THIS PRINT AND DESIGN ARE THE SOLE PROPERTY OF METRONET LLC, AND SHALL BE CONSIDERED CONFIDENTIAL. THIS PRINT MAY NOT BE REPRODUCED IN ANY WAY WITHOUT THE WRITTEN CONSENT OF METRONET LLC, AND SHALL BE RETURNED UPON REQUEST.

REV	DATE	DESCRIPTION	ENG	DRAFTER

PROPOSED UG TYPICAL DRAWING
ROUTE: TXWE-FR03 - CITY OF HIDALGO
LOCATION: SN HUTTO RD & HERNANDEZ RD
WESLACO, HIDALGO CNTY, TX

DESIGNED BY:	
DRAWN BY:	CENT
SCALE:	1:100
DATE DRAWN:	07/22/2026
FILE NAME:	PROPOSED INSTALLATION
PROJECT NUMBER:	TXWE-FR03
SHEET:	TOTAL SHT:
04	40

**Texas Excavation
Safety System**




REV	DATE	DESCRIPTION	ENG	DRAFTER

PROPOSED UG TYPICAL DRAWING


ROUTE: TXWE-FR03 - CITY OF HIDALGO
LOCATION: SN HUTTO RD & HERNANDEZ RD
WESLACO, HIDALGO CNTY, TX

DESIGNED BY:	
DRAWN BY:	CENT
SCALE:	1:100
DATE DRAWN:	07/22/2026
FILE NAME:	PROPOSED INSTALLATION
PROJECT NUMBER:	TXWE-FR03
SHEET:	TOTAL SHT:
05	40

TYPICAL BURIED CABLE CONSTRUCTION PARALLEL

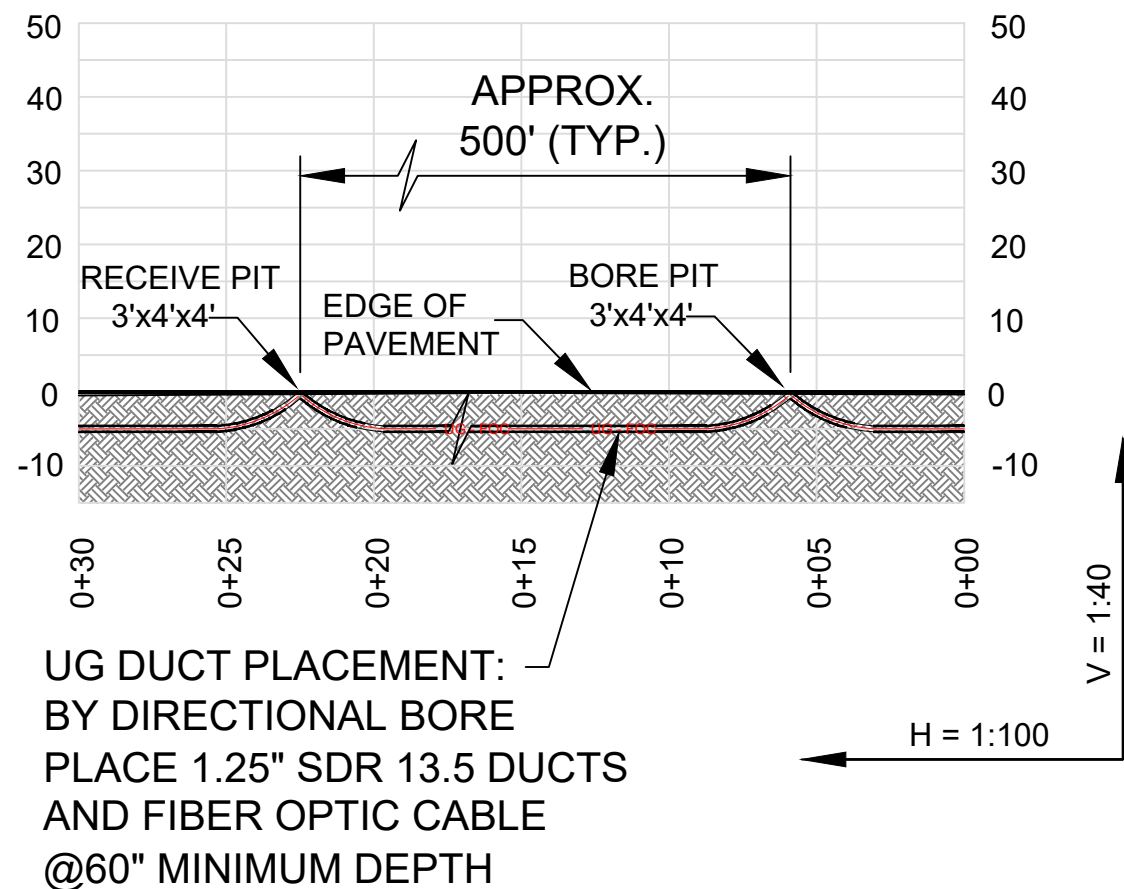

TYPICAL BURIED CABLE CONSTRUCTION CROSSING

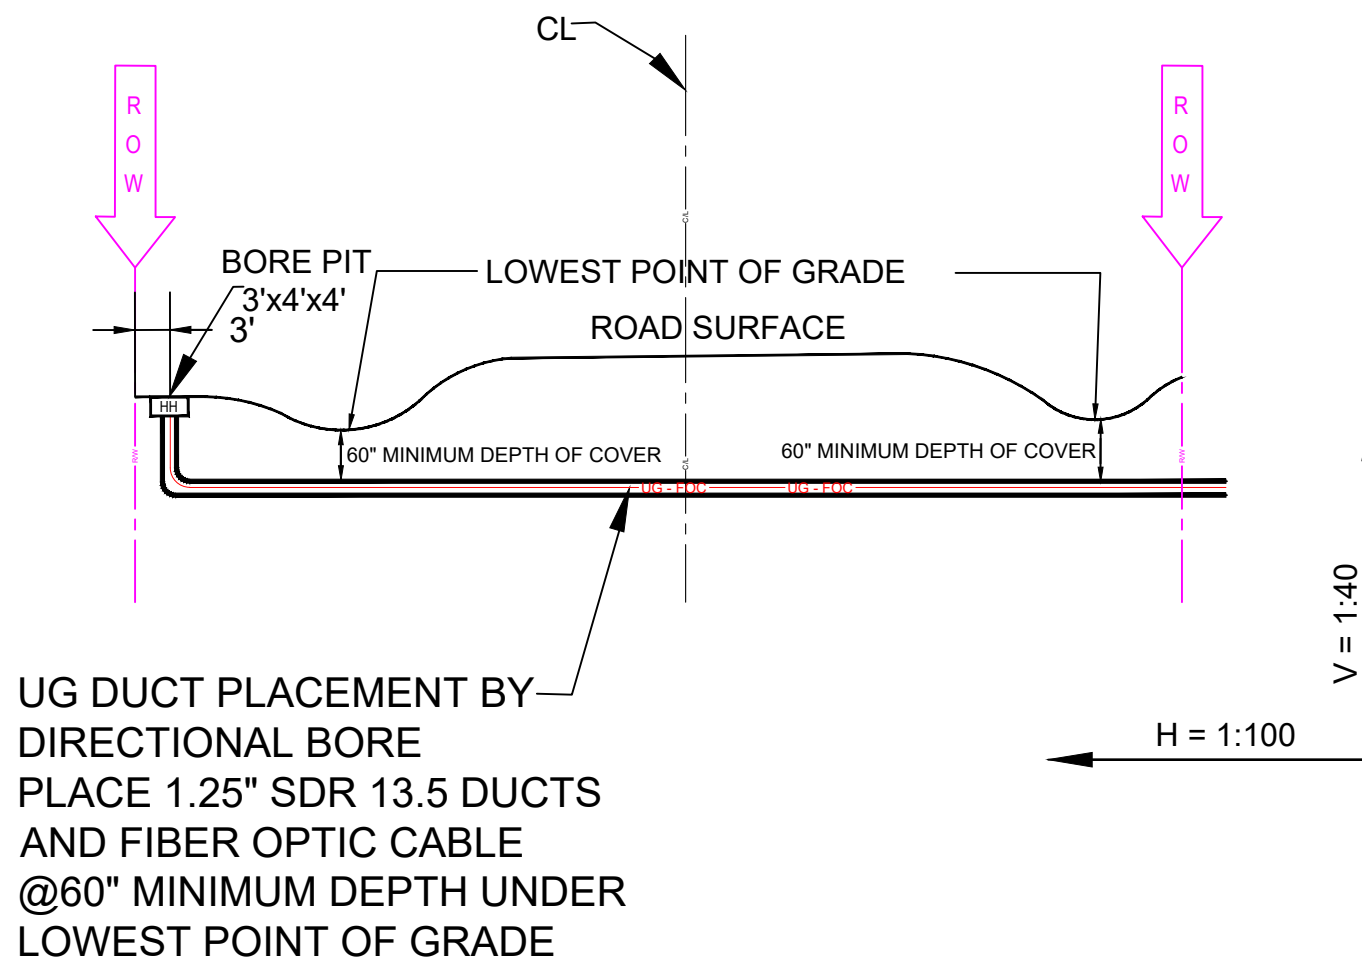


LEGEND


**Texas Excavation
Safety System**



SEE SHEET 07

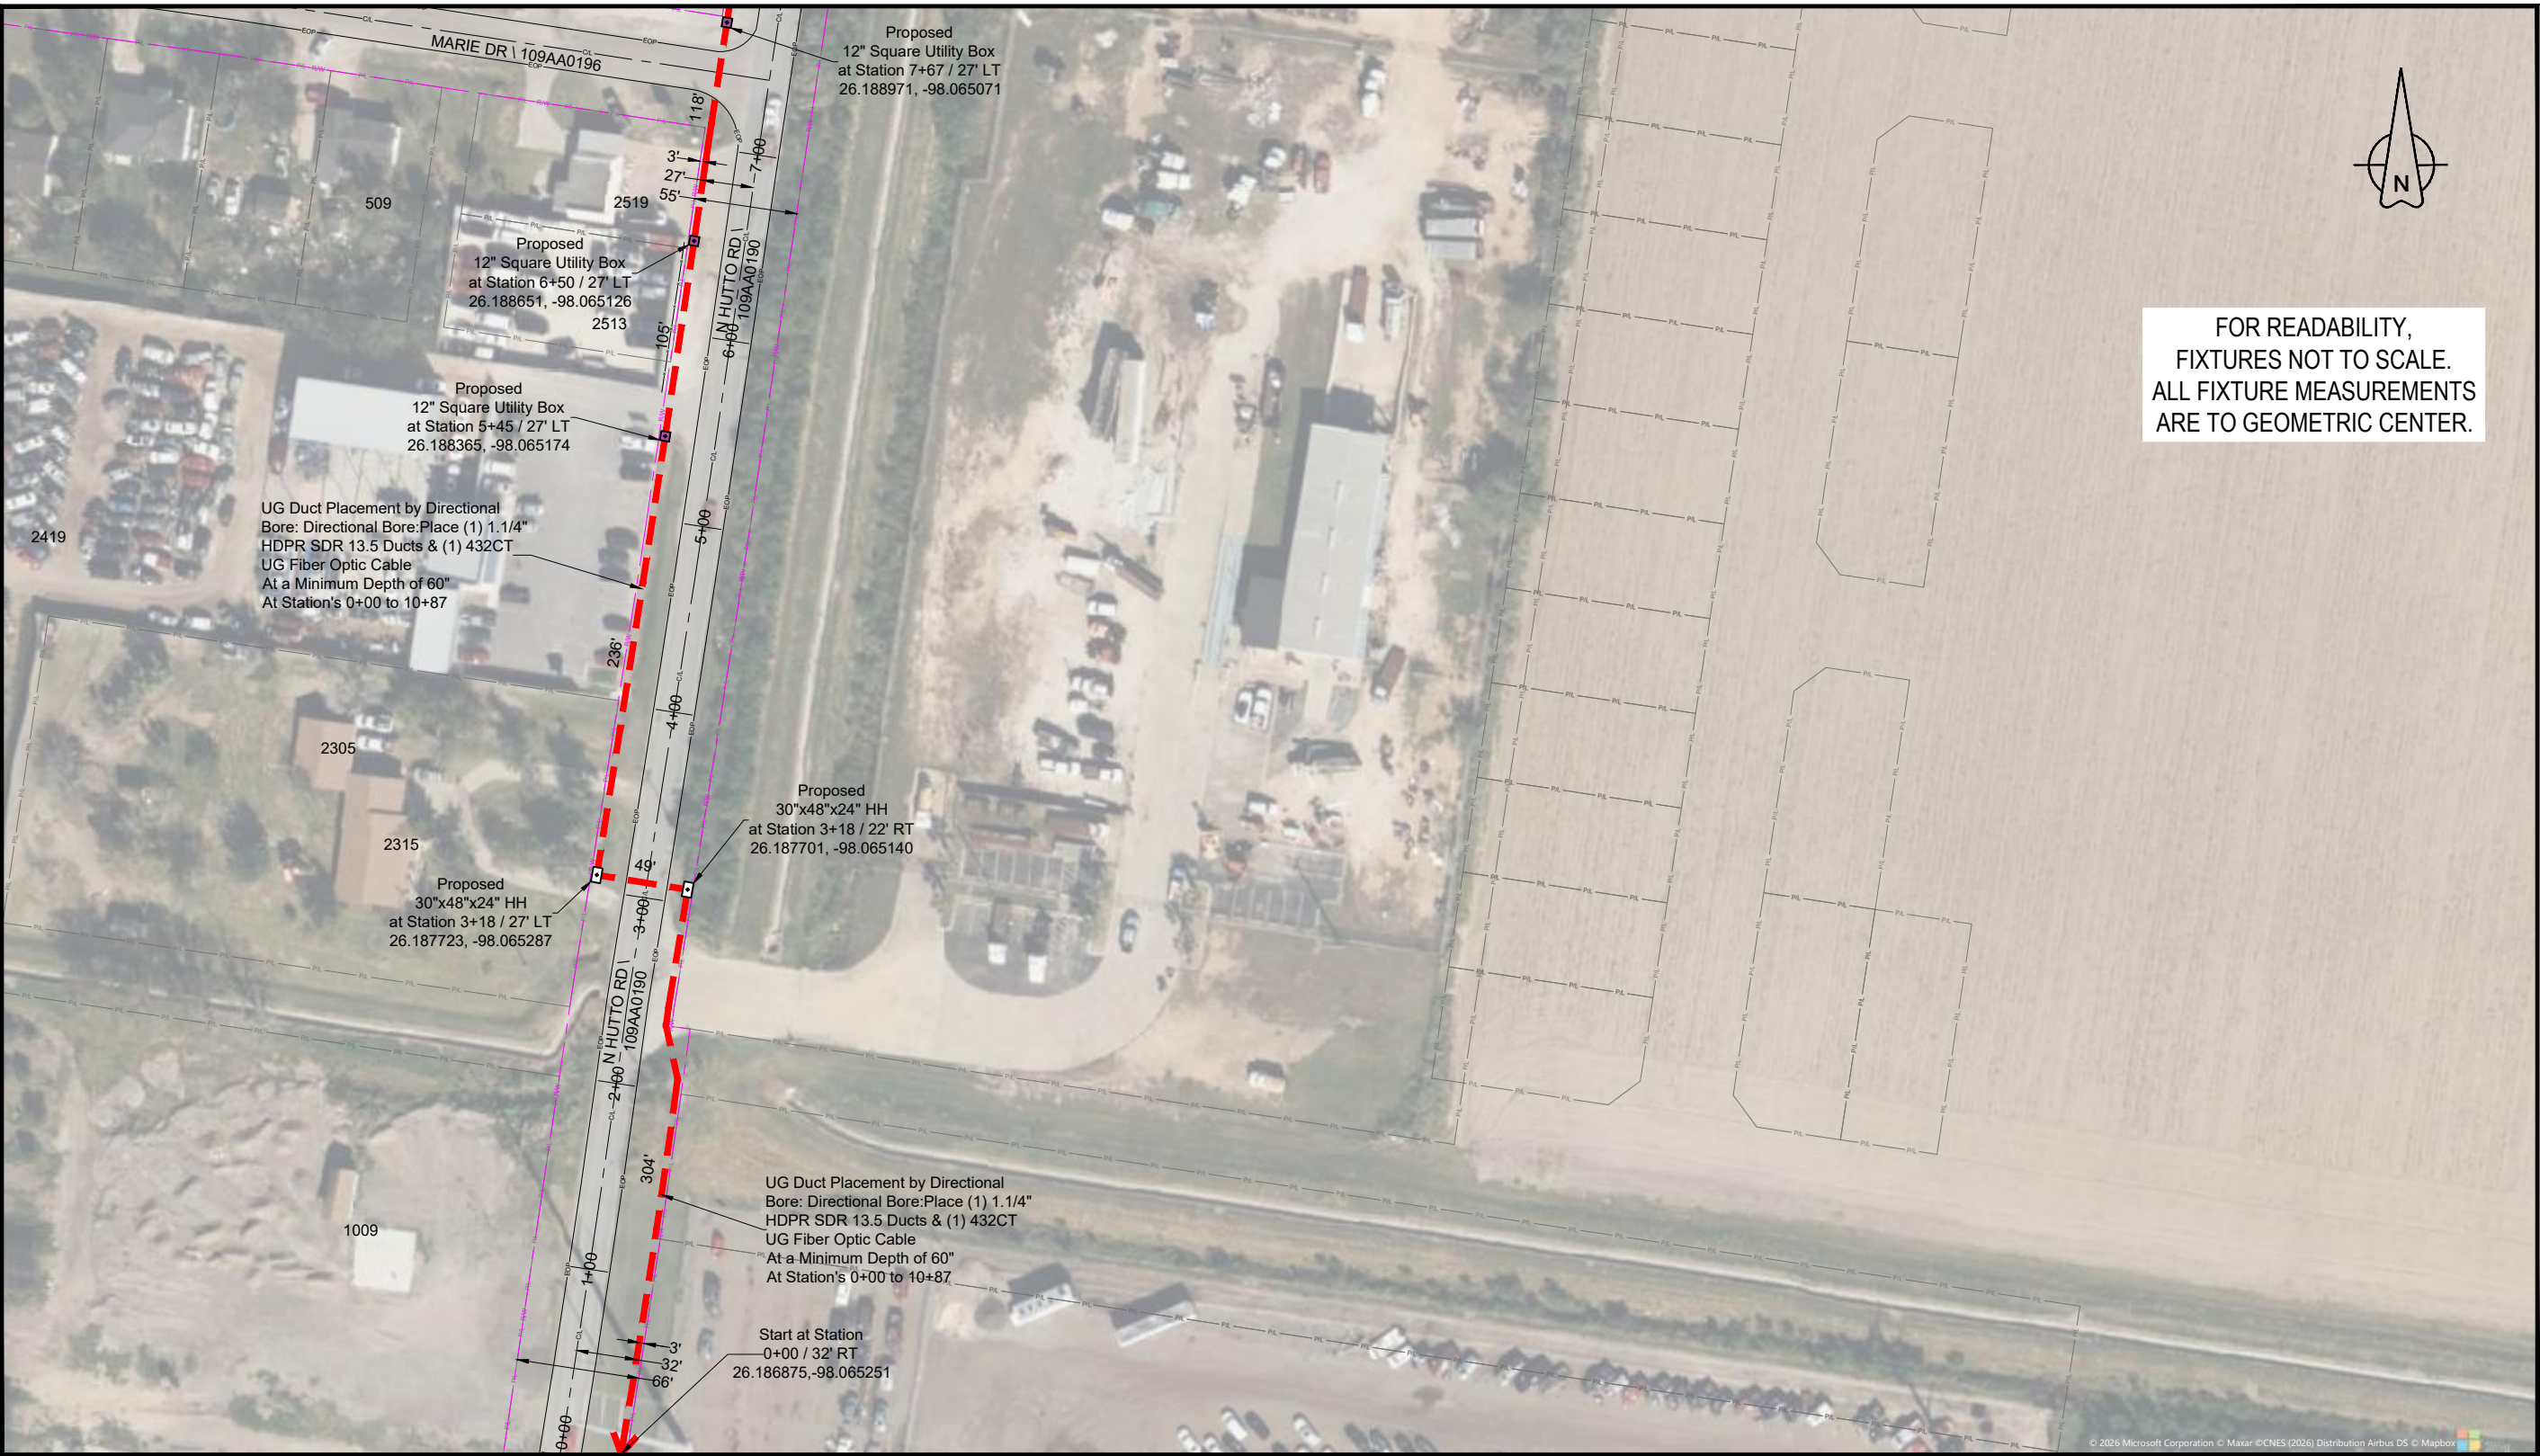


FOR READABILITY,
FIXTURES NOT TO SCALE.
ALL FIXTURE MEASUREMENTS
ARE TO GEOMETRIC CENTER.

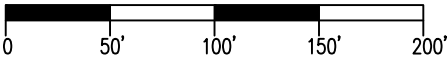

Texas Excavation
Safety System



LEGEND

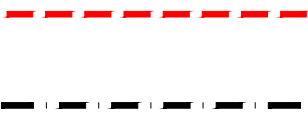

Proposed Underground Fiber Optic Cable with
Tracer & 1.25" HDPE SDR 13.5 Ducts via
Horizontal Directional Drilling

Proposed Conduit

- Proposed 13"x24"x15", 17"x30"x18",
24"x36"x18" & 30"x48"x24" HH's
- Proposed 12" Square Utility Box

PROPOSED ROUTE PLAN VIEW

ROUTE: TXWE-FR03 - CITY OF HIDALGO
LOCATION: SN HUTTO RD & HERNANDEZ RD
WESLACO, HIDALGO CNTY, TX

DESIGNED BY:	
DRAWN BY: CENT	
SCALE: 1:100	
DATE DRAWN: 07/22/2026	
FILE NAME: PROPOSED INSTALLATION	
PROJECT NUMBER: TXWE-FR03	
SHEET: 06	TOTAL SHT: 40


THIS PRINT AND DESIGN ARE
THE SOLE PROPERTY OF
METRONET LLC, AND SHALL
BE CONSIDERED
CONFIDENTIAL. THIS PRINT
MAY NOT BE REPRODUCED IN
ANY WAY WITHOUT THE
WRITTEN CONSENT OF
METRONET LLC.
AND SHALL BE RETURNED
UPON REQUEST.

REV	DATE	DESCRIPTION	ENG	DRAFTER

metronet
3701 COMMUNICATIONS WAY
EVANSVILLE, IN 47715



FOR READABILITY,
FIXTURES NOT TO SCALE.
ALL FIXTURE MEASUREMENTS
ARE TO GEOMETRIC CENTER.

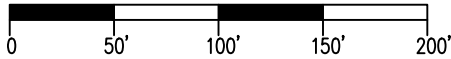

SEE SHEET 06

Texas Excavation
Safety System



LEGEND

- Proposed Underground Fiber Optic Cable with Tracer & 1.25" HDPE SDR 13.5 Ducts via Horizontal Directional Drilling
- Proposed Conduit

- Proposed 13"x24"x15", 17"x30"x18", 24"x36"x18" & 30"x48"x24" HH's
- Proposed 12" Square Utility Box

PROPOSED ROUTE PLAN VIEW
ROUTE: TXWE-FR03 - CITY OF HIDALGO
LOCATION: SN HUTTO RD & HERNANDEZ RD
WESLACO, HIDALGO CNTY, TX


DESIGNED BY:	
DRAWN BY: CENT	
SCALE: 1:100	
DATE DRAWN: 07/22/2026	
FILE NAME: PROPOSED INSTALLATION	
PROJECT NUMBER: TXWE-FR03	
SHEET: 07	TOTAL SHT: 40

THIS PRINT AND DESIGN ARE THE SOLE PROPERTY OF METRONET LLC, AND SHALL BE CONSIDERED CONFIDENTIAL. THIS PRINT MAY NOT BE REPRODUCED IN ANY WAY WITHOUT THE WRITTEN CONSENT OF METRONET LLC, AND SHALL BE RETURNED UPON REQUEST.

REV	DATE	DESCRIPTION	ENG	DRAFTER

metronet
3701 COMMUNICATIONS WAY
EVANSVILLE, IN 47715

SEE SHEET 09

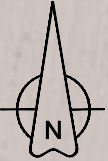

FOR READABILITY,
FIXTURES NOT TO SCALE.
ALL FIXTURE MEASUREMENTS
ARE TO GEOMETRIC CENTER.

SEE SHEET 07



Texas Excavation
Safety System



LEGEND

- Proposed Underground Fiber Optic Cable with Tracer & 1.25" HDPE SDR 13.5 Ducts via Horizontal Directional Drilling
- Proposed Conduit

- Proposed 13"x24"x15", 17"x30"x18", 24"x36"x18" & 30"x48"x24" HH's
- Proposed 12" Square Utility Box

PROPOSED ROUTE PLAN VIEW

ROUTE: TXWE-FR03 - CITY OF HIDALGO
LOCATION: SN HUTTO RD & HERNANDEZ RD
WESLACO, HIDALGO CNTY, TX


DESIGNED BY:	
DRAWN BY: CENT	
SCALE: 1:100	
DATE DRAWN: 07/22/2026	
FILE NAME: PROPOSED INSTALLATION	
PROJECT NUMBER: TXWE-FR03	
SHEET: 08	TOTAL SHT: 40

REV	DATE	DESCRIPTION	ENG	DRAFTER

THIS PRINT AND DESIGN ARE
THE SOLE PROPERTY OF
METRONET LLC, AND SHALL
BE CONSIDERED
CONFIDENTIAL. THIS PRINT
MAY NOT BE REPRODUCED IN
ANY WAY WITHOUT THE
WRITTEN CONSENT OF
METRONET LLC.
AND SHALL BE RETURNED
UPON REQUEST.

metronet
3701 COMMUNICATIONS WAY
EVANSVILLE, IN 47715

SEE SHEET 10

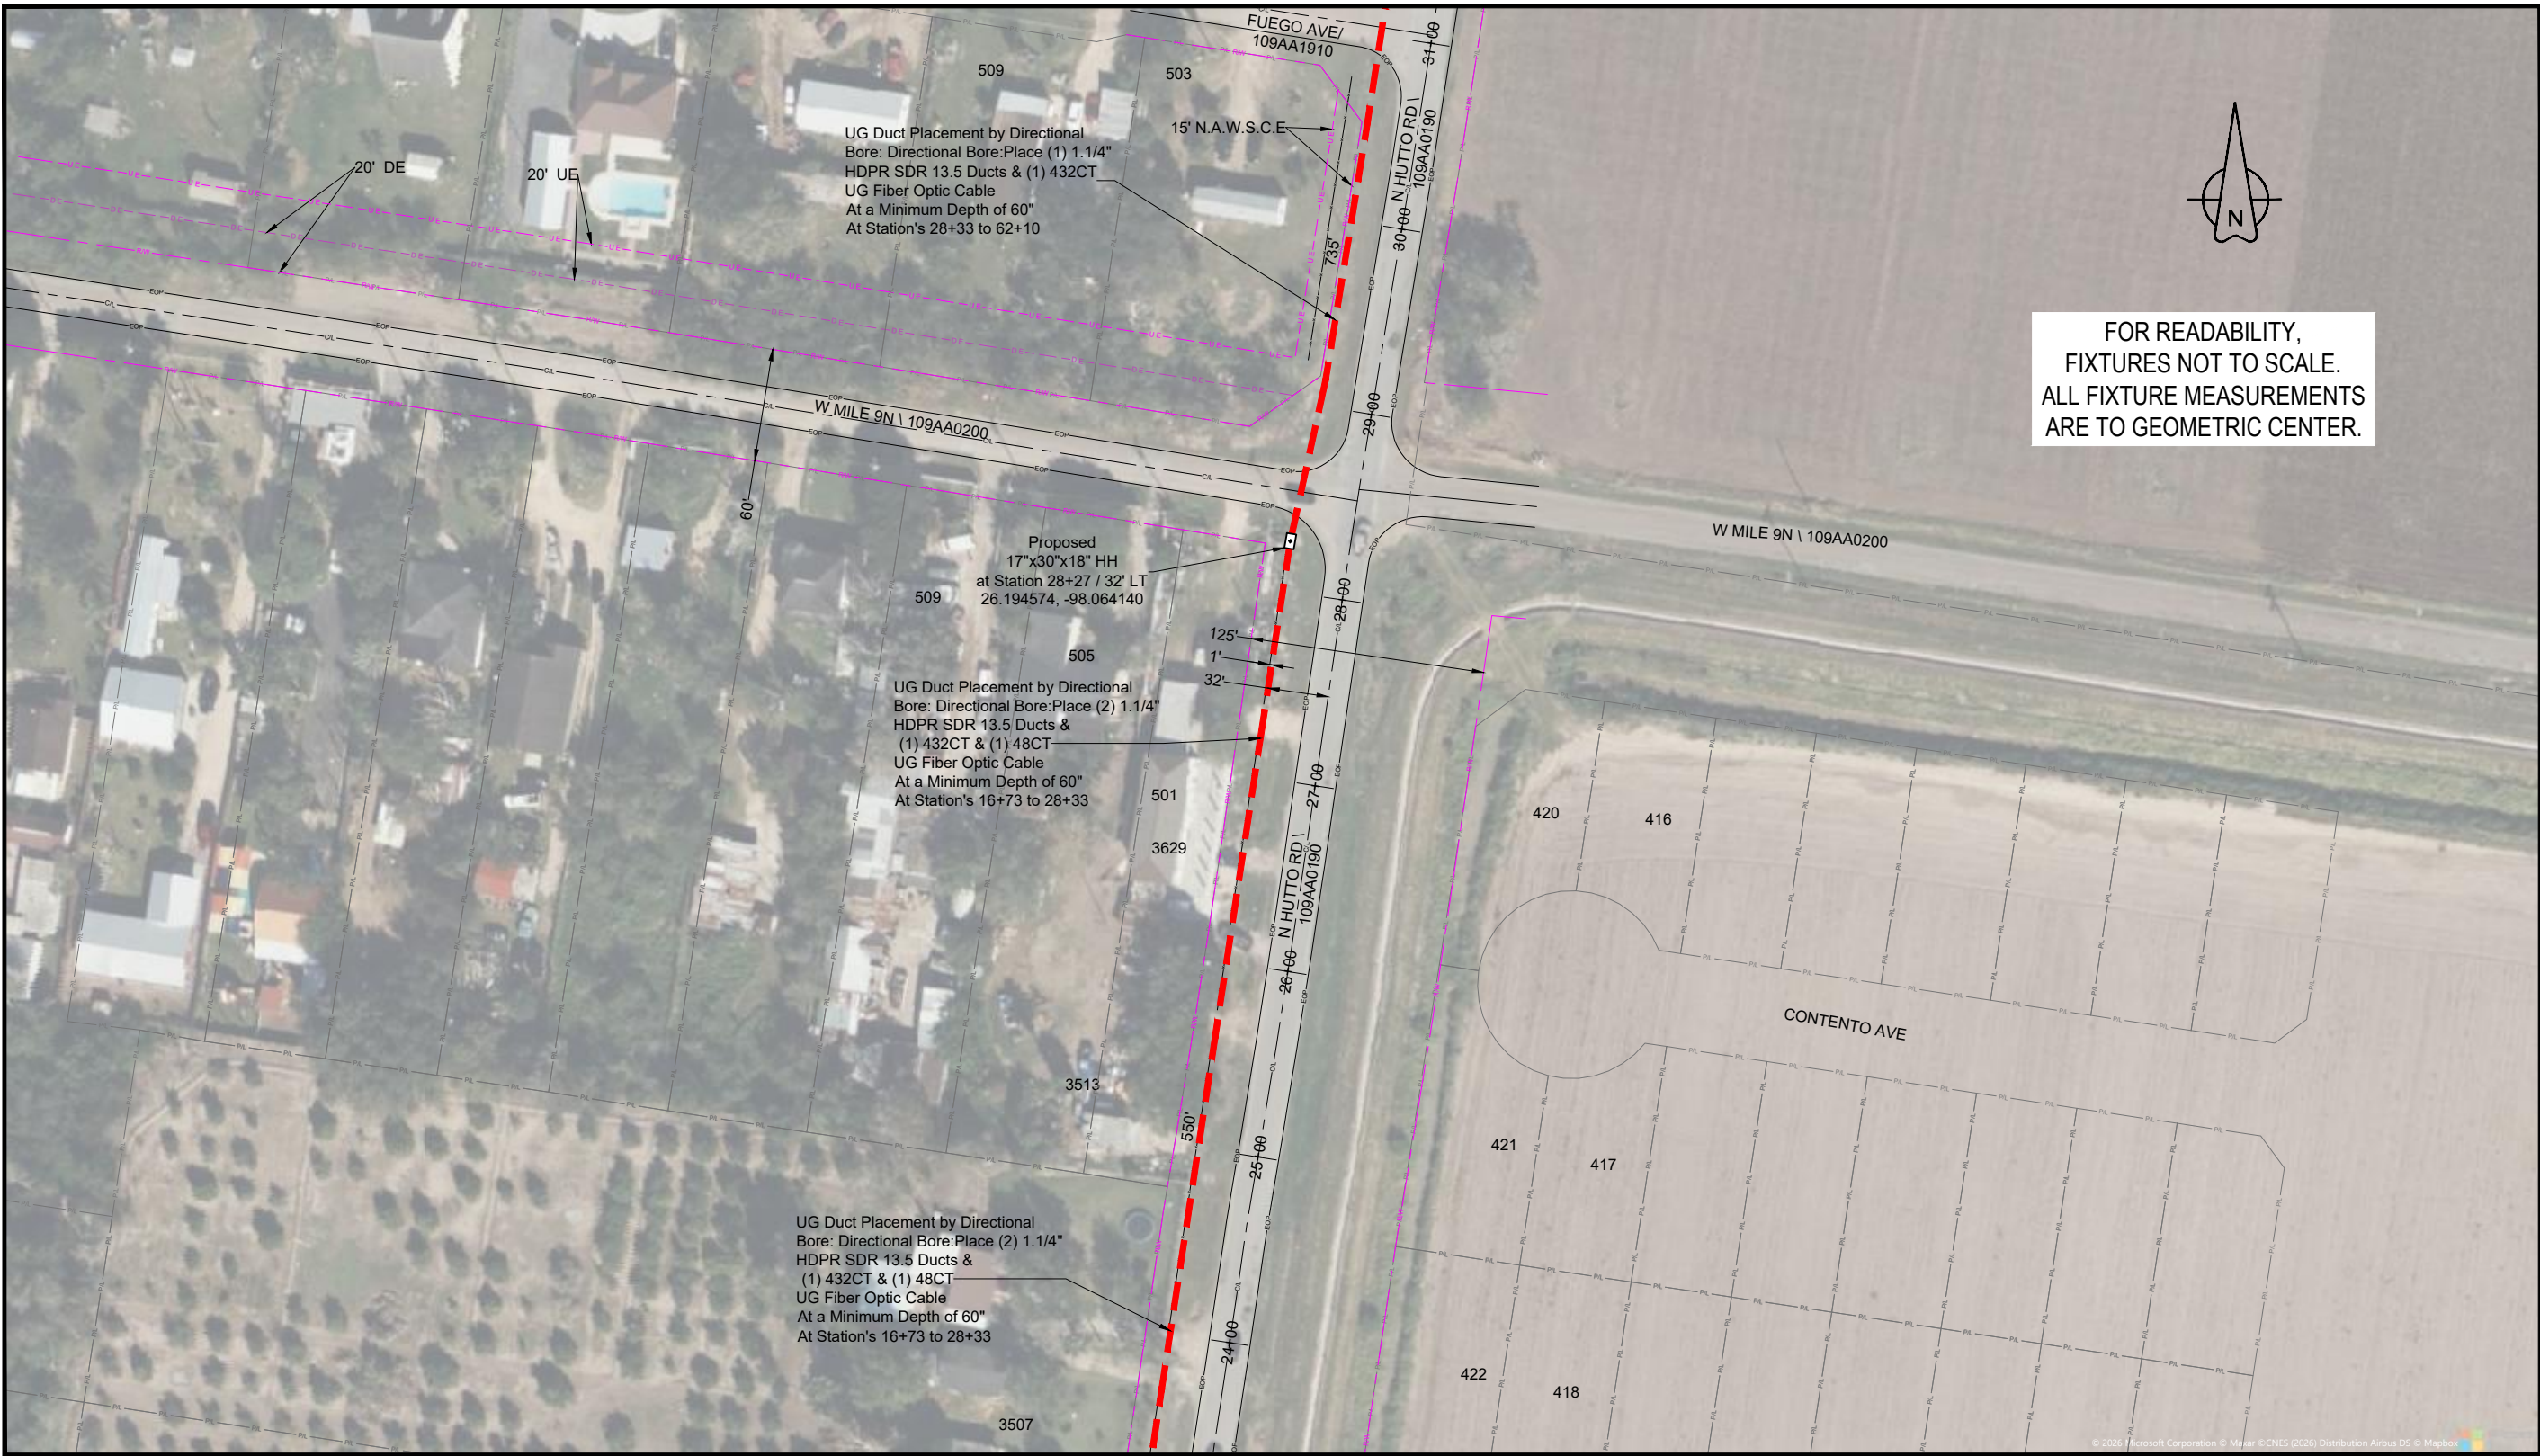

FOR READABILITY,
FIXTURES NOT TO SCALE.
ALL FIXTURE MEASUREMENTS
ARE TO GEOMETRIC CENTER.



SEE SHEET 08



Texas Excavation
Safety System



LEGEND

- Proposed Underground Fiber Optic Cable with Tracer & 1.25" HDPE SDR 13.5 Ducts via Horizontal Directional Drilling
- Proposed Conduit

- Proposed 13"x24"x15", 17"x30"x18", 24"x36"x18" & 30"x48"x24" HH's
- Proposed 12" Square Utility Box

PROPOSED ROUTE PLAN VIEW


ROUTE: TXWE-FR03 - CITY OF HIDALGO
LOCATION: SN HUTTO RD & HERNANDEZ RD
WESLACO, HIDALGO CNTY, TX

DESIGNED BY:	
DRAWN BY: CENT	
SCALE: 1:100	
DATE DRAWN: 07/22/2026	
FILE NAME: PROPOSED INSTALLATION	
PROJECT NUMBER: TXWE-FR03	
SHEET: 09	TOTAL SHT: 40

THIS PRINT AND DESIGN ARE
THE SOLE PROPERTY OF
METRONET LLC, AND SHALL
BE CONSIDERED
CONFIDENTIAL. THIS PRINT
MAY NOT BE REPRODUCED IN
ANY WAY WITHOUT THE
WRITTEN CONSENT OF
METRONET LLC.
AND SHALL BE RETURNED
UPON REQUEST.

REV	DATE	DESCRIPTION	ENG	DRAFTER

metronet
3701 COMMUNICATIONS WAY
EVANSVILLE, IN 47715

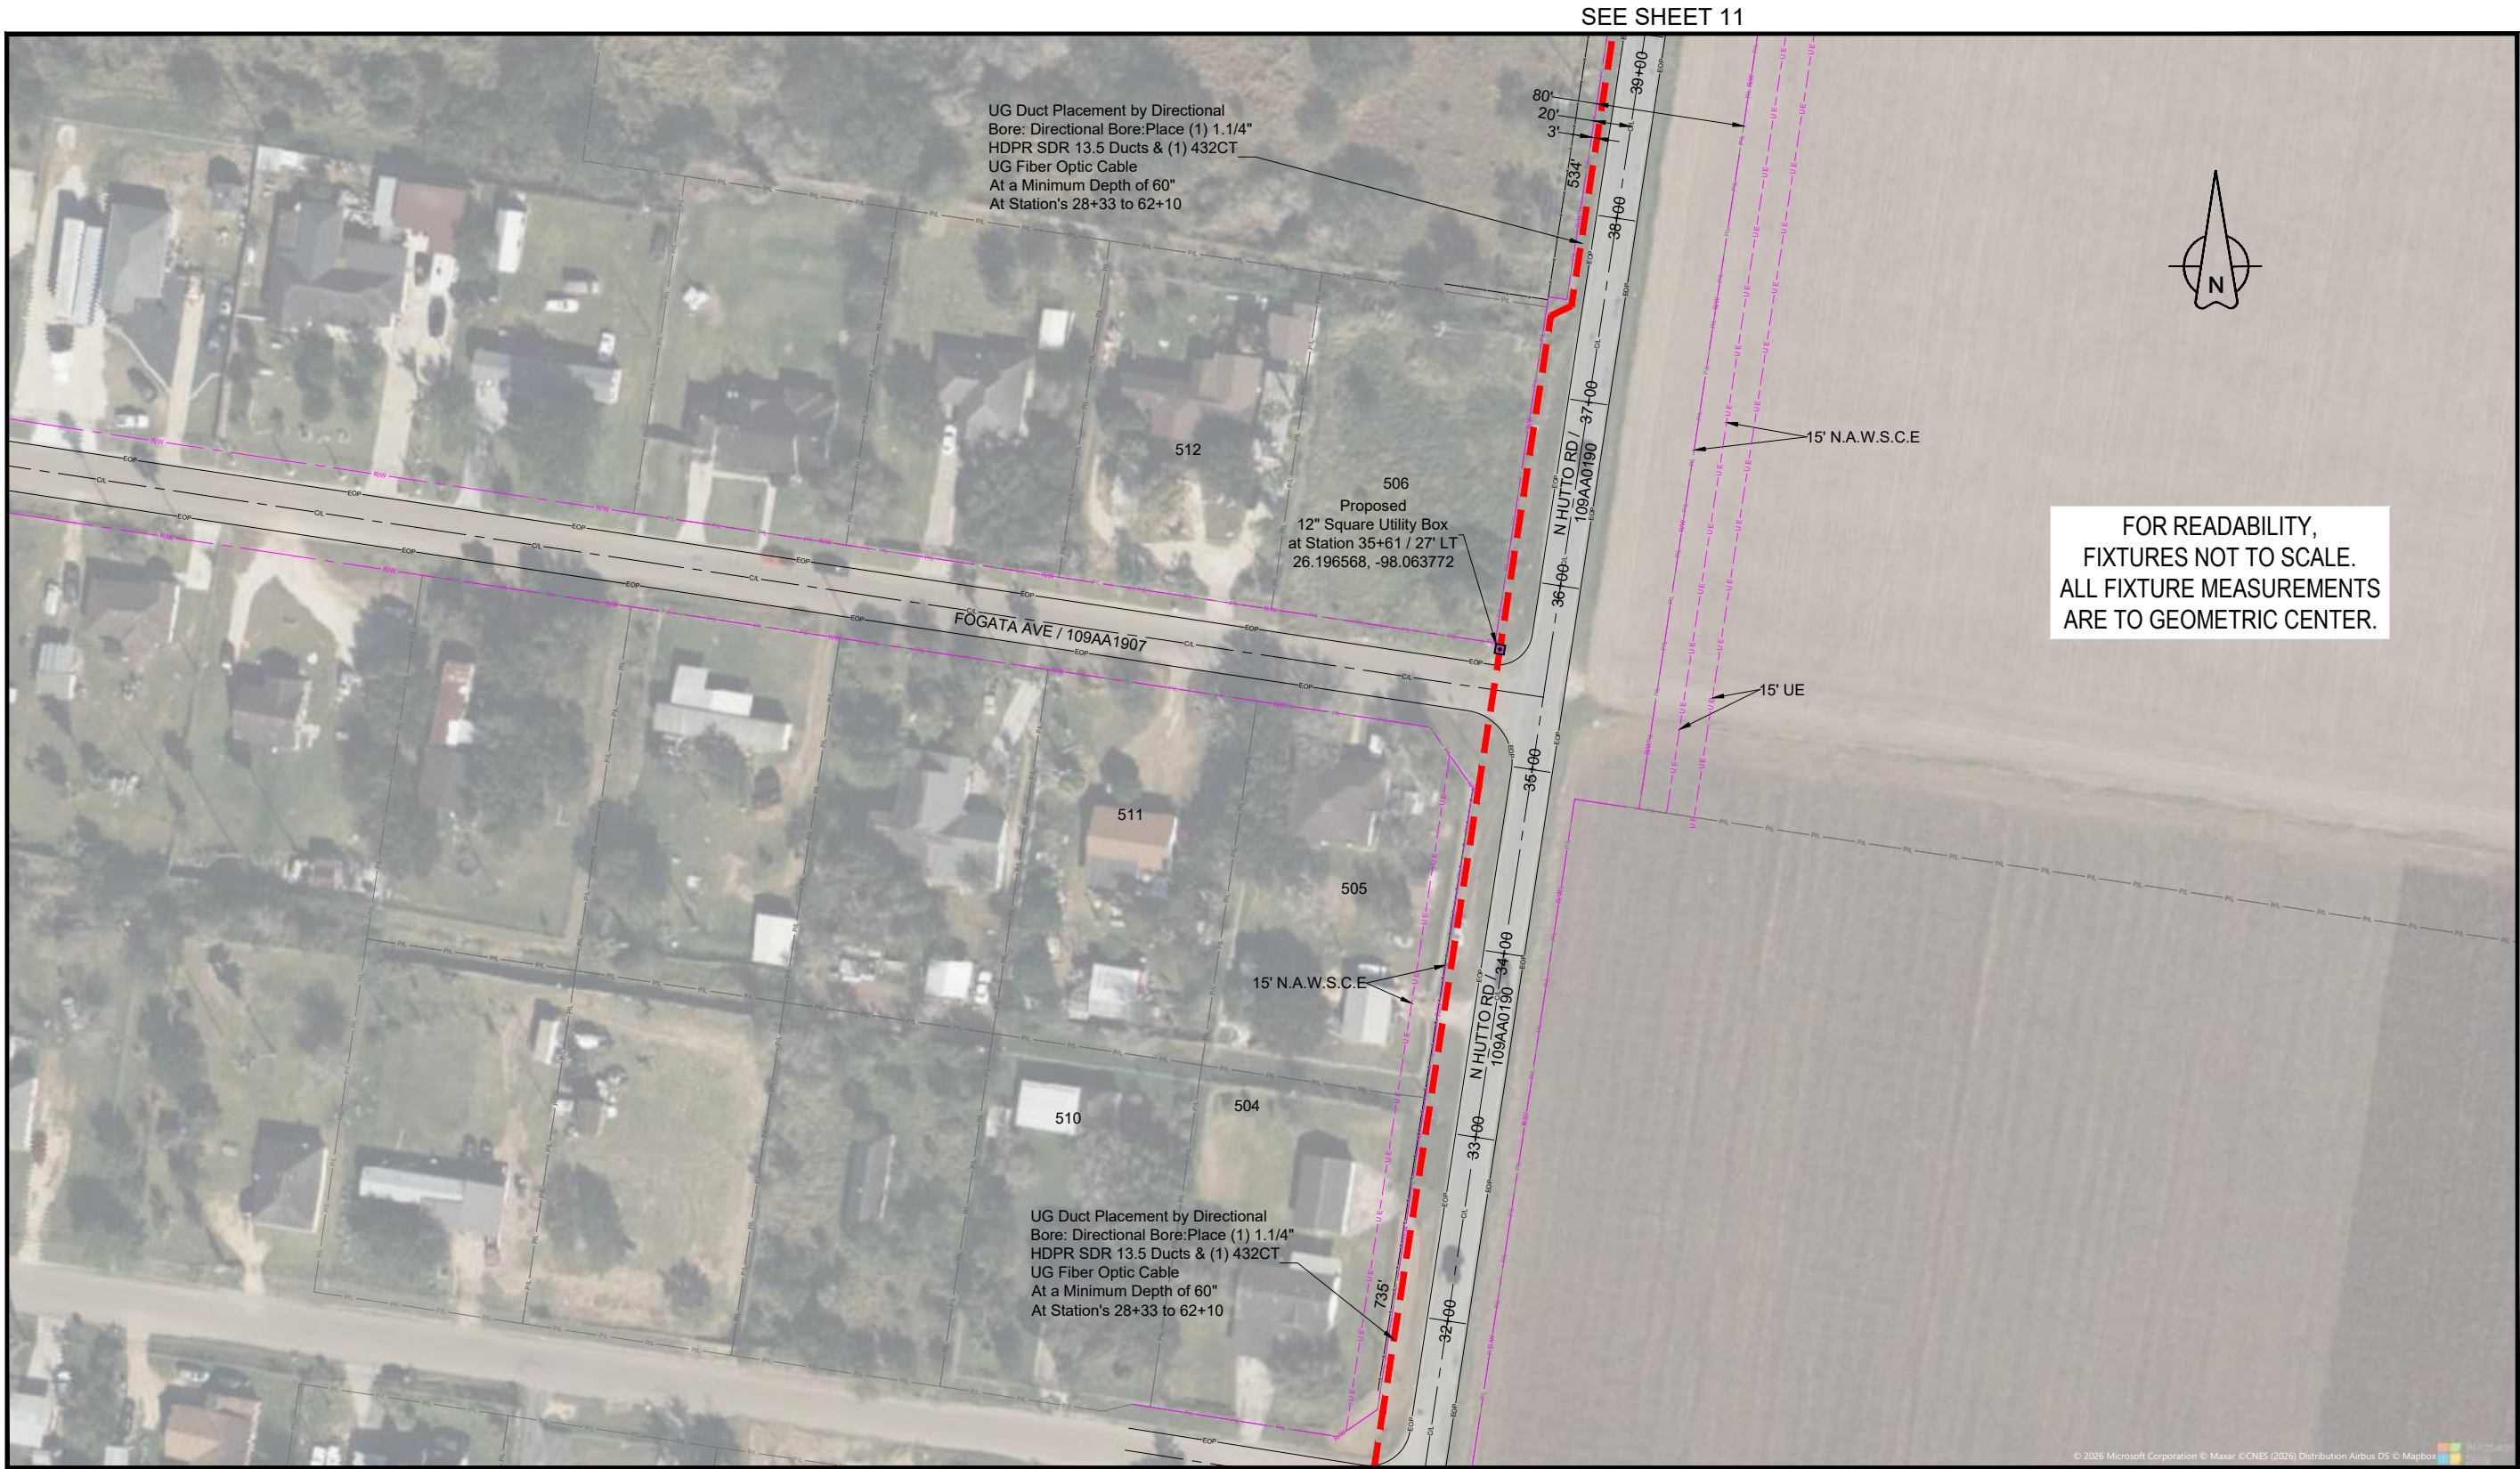

REV	DATE	DESCRIPTION	ENG	DRAFTER

PROPOSED ROUTE PLAN VIEW
ROUTE: TXWE-FR03 - CITY OF HIDALGO
LOCATION: SN HUTTO RD & HERNANDEZ RD
WESLACO, HIDALGO CNTY, TX

DESIGNED BY:	
DRAWN BY: CENT	
SCALE: 1:100	
DATE DRAWN: 07/22/2026	
FILE NAME: PROPOSED INSTALLATION	
PROJECT NUMBER: TXWE-FR03	
SHEET: 10	TOTAL SHT: 40


Texas Excavation
Safety System



LEGEND

- Proposed Underground Fiber Optic Cable with Tracer & 1.25" HDPE SDR 13.5 Ducts via Horizontal Directional Drilling
- Proposed Conduit

- Proposed 13"x24"x15", 17"x30"x18", 24"x36"x18" & 30"x48"x24" HH's
- Proposed 12" Square Utility Box

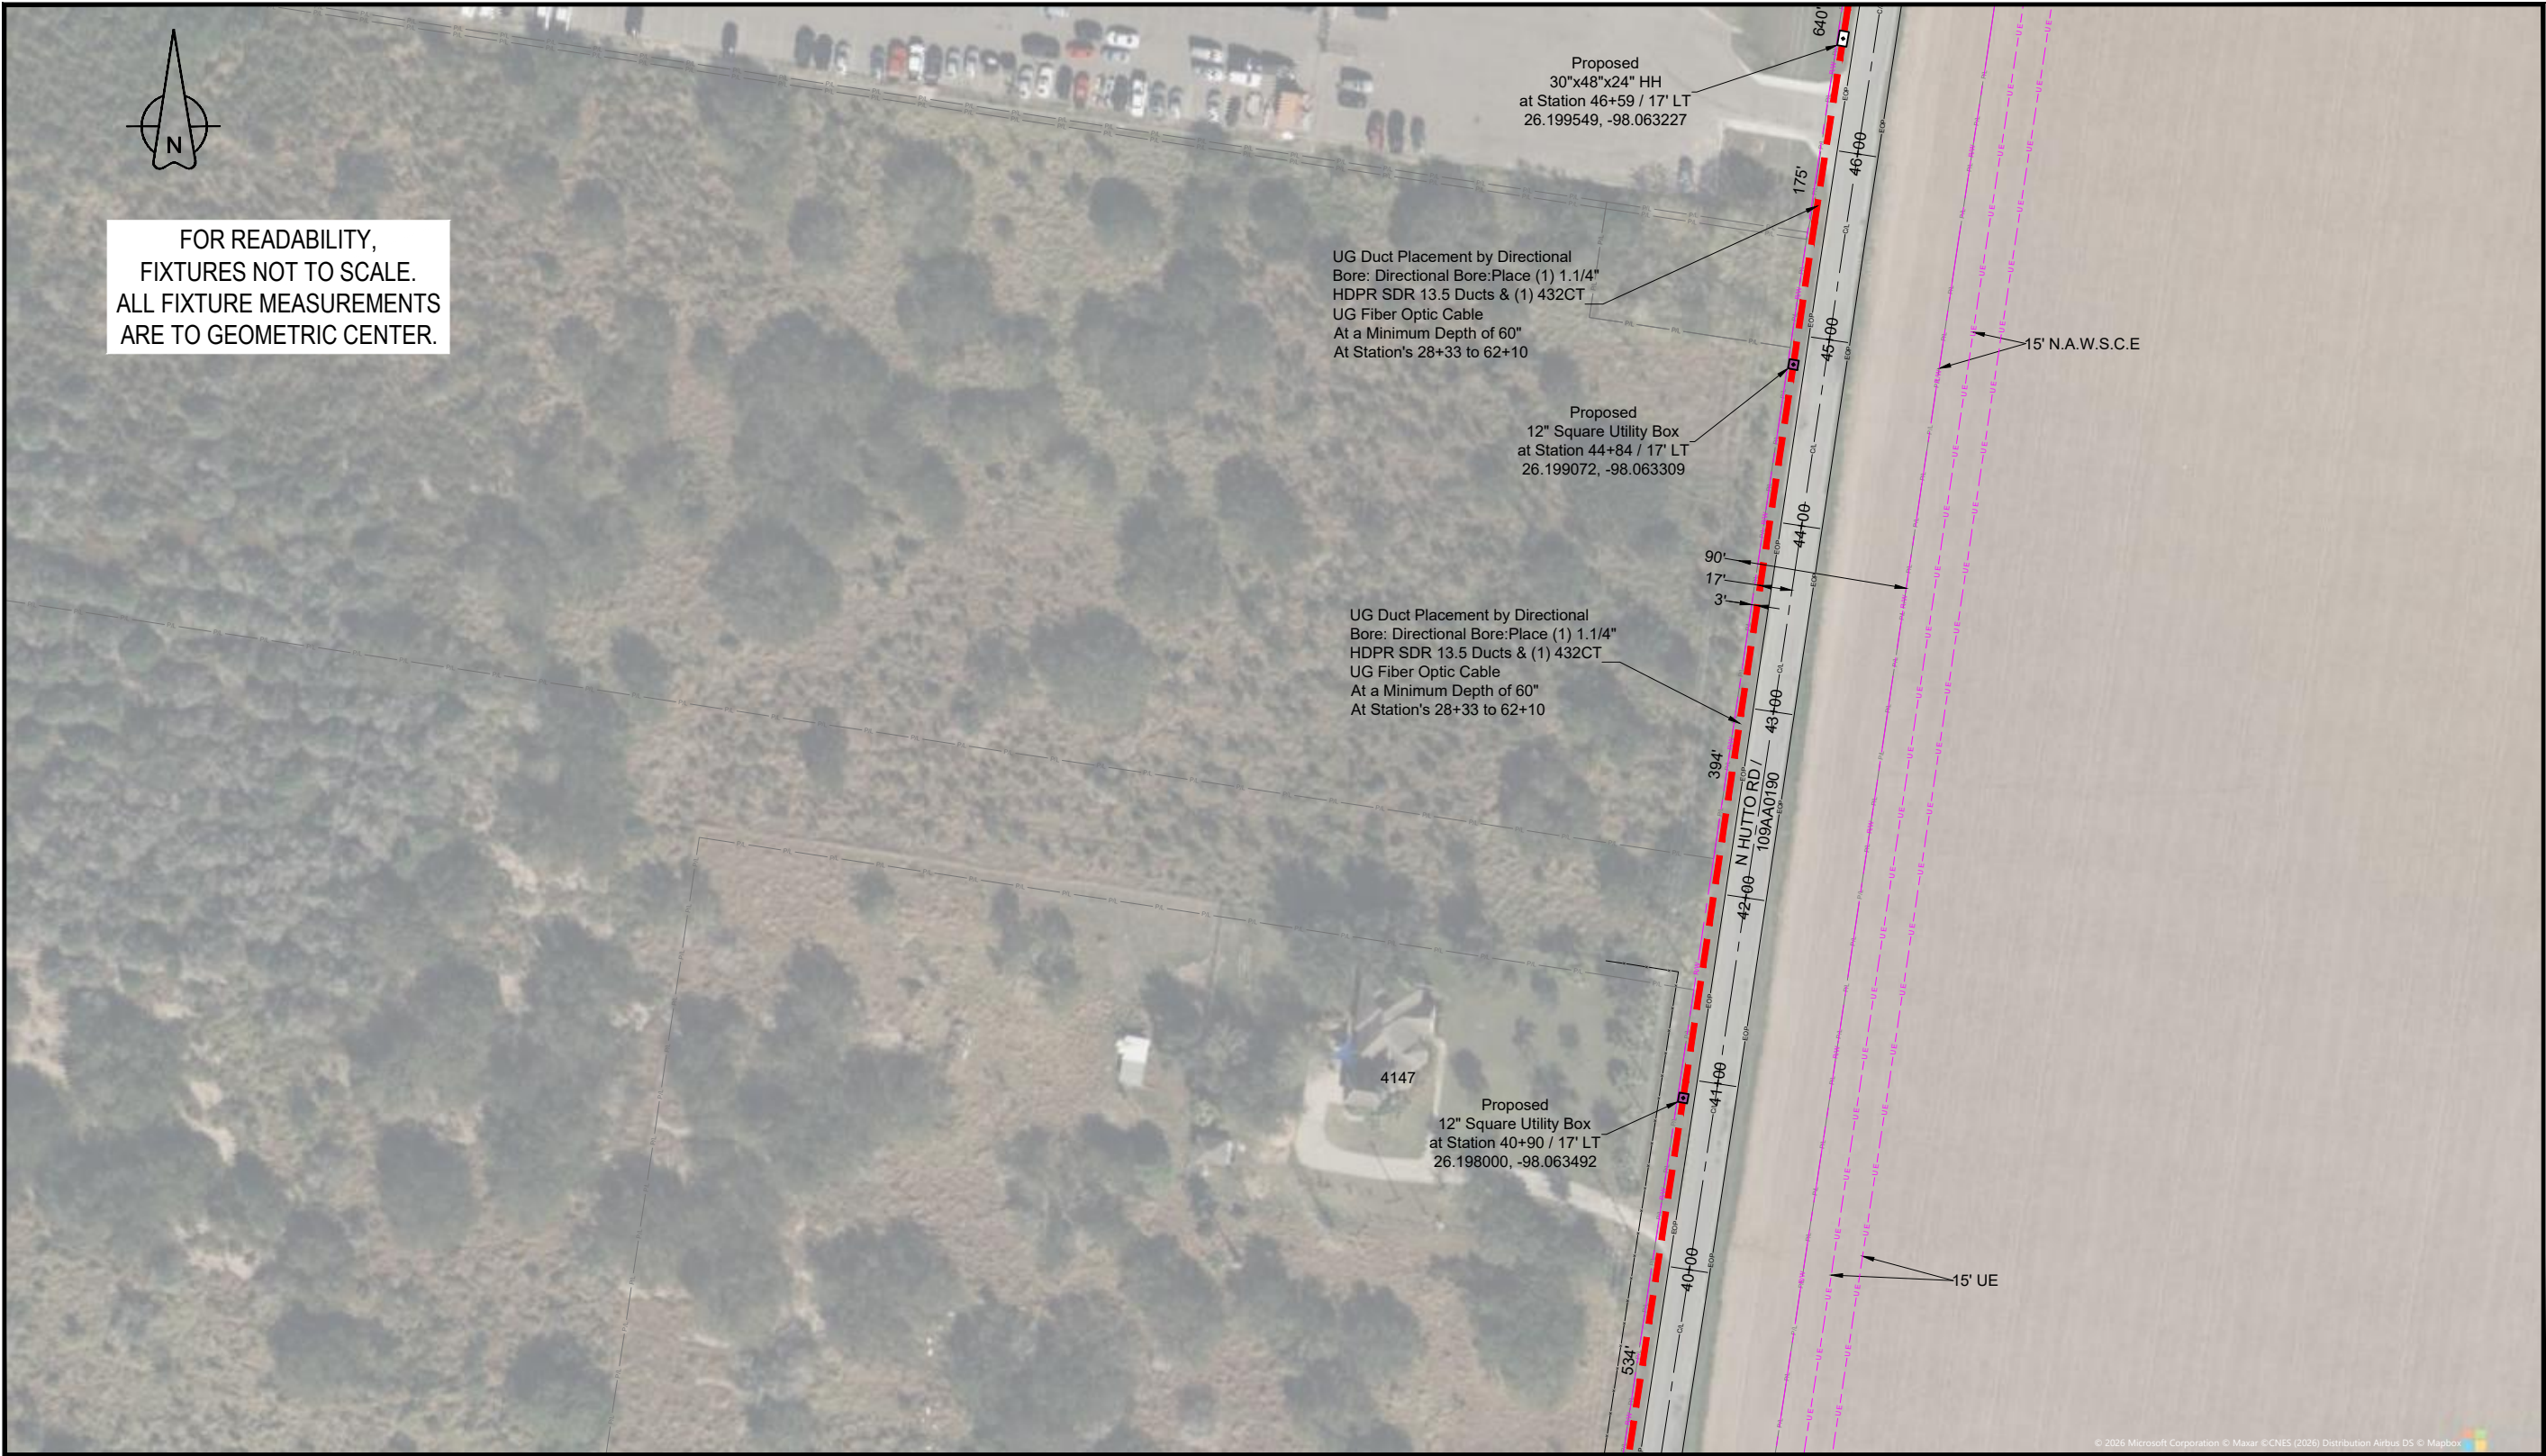

FOR READABILITY,
FIXTURES NOT TO SCALE.
ALL FIXTURE MEASUREMENTS
ARE TO GEOMETRIC CENTER.

SEE SHEET 12

SEE SHEET 10

LEGEND

- Proposed Underground Fiber Optic Cable with Tracer & 1.25" HDPE SDR 13.5 Ducts via Horizontal Directional Drilling
- Proposed Conduit

- Proposed 13"x24"x15", 17"x30"x18", 24"x36"x18" & 30"x48"x24" HH's
- Proposed 12" Square Utility Box

Texas Excavation
Safety System



PROPOSED ROUTE PLAN VIEW



ROUTE: TXWE-FR03 - CITY OF HIDALGO
LOCATION: SN HUTTO RD & HERNANDEZ RD
WESLACO, HIDALGO CNTY, TX

DESIGNED BY:	
DRAWN BY: CENT	
SCALE: 1:100	
DATE DRAWN: 07/22/2026	
FILE NAME: PROPOSED INSTALLATION	
PROJECT NUMBER: TXWE-FR03	
SHEET: 11	TOTAL SHT: 40


THIS PRINT AND DESIGN ARE
THE SOLE PROPERTY OF
METRONET LLC, AND SHALL
BE CONSIDERED
CONFIDENTIAL. THIS PRINT
MAY NOT BE REPRODUCED IN
ANY WAY WITHOUT THE
WRITTEN CONSENT OF
METRONET LLC.
AND SHALL BE RETURNED
UPON REQUEST.

REV	DATE	DESCRIPTION	ENG	DRAFTER

metronet
3701 COMMUNICATIONS WAY
EVANSVILLE, IN 47715

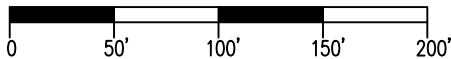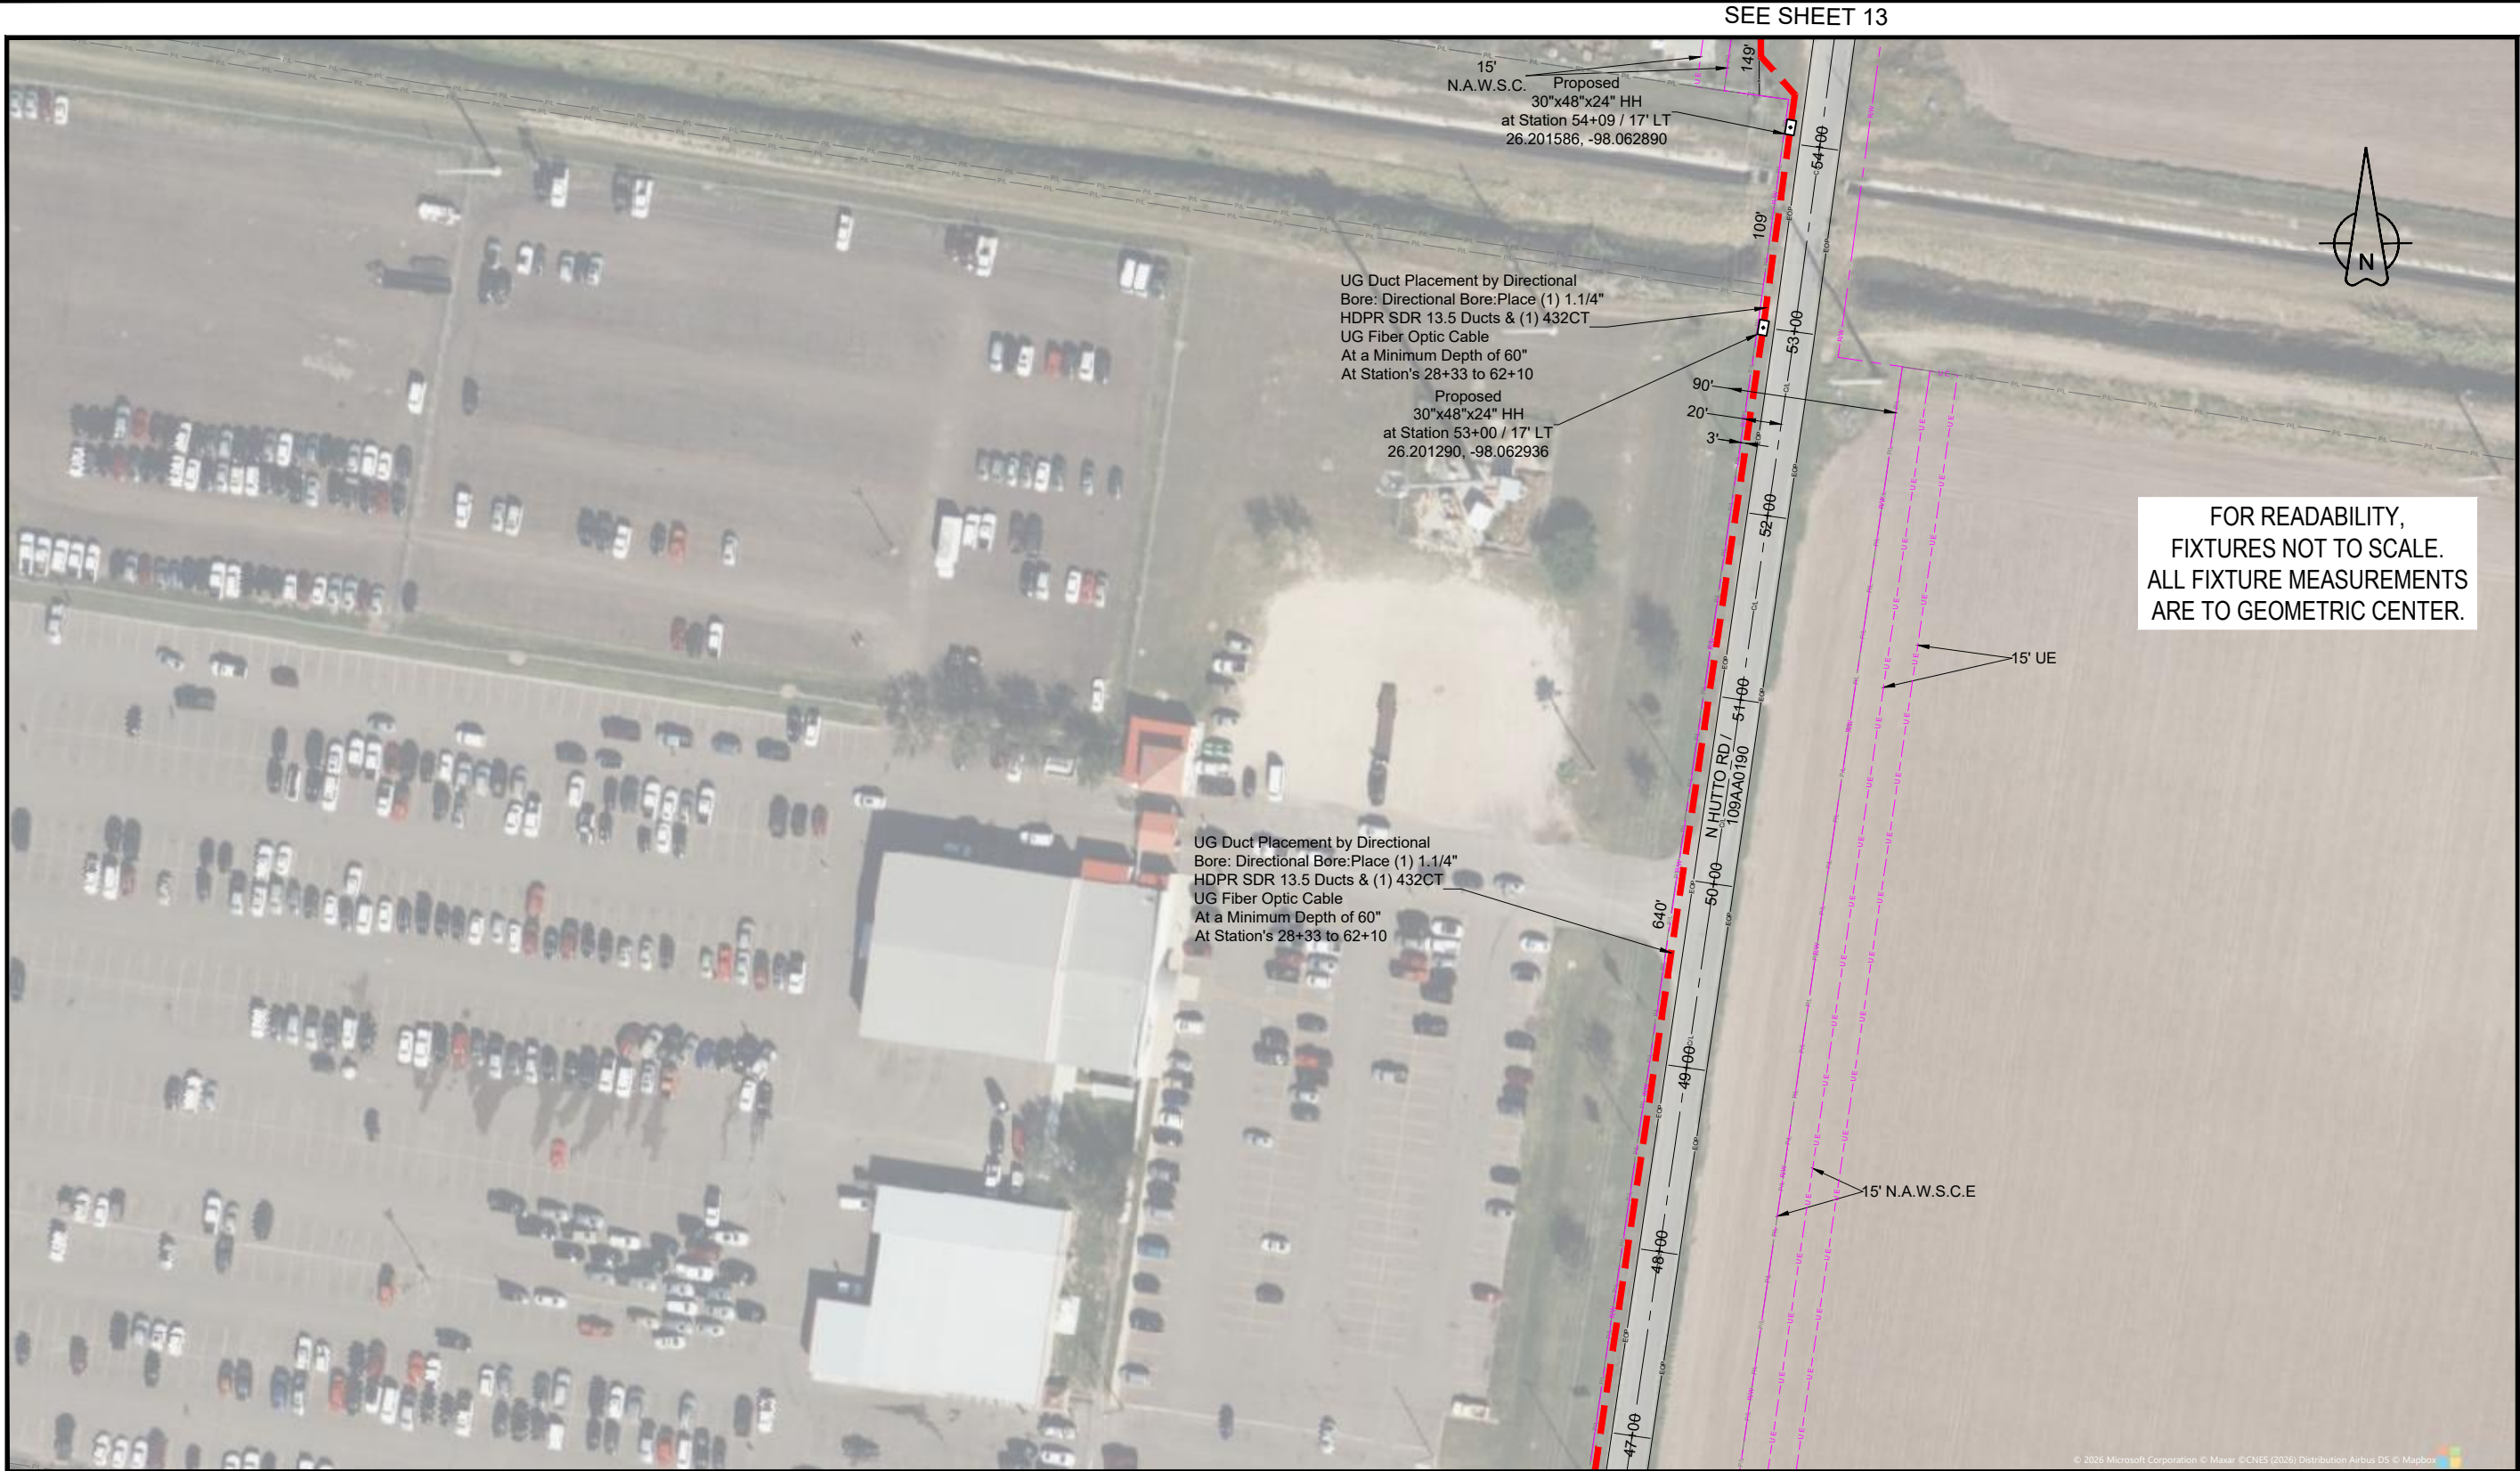

Texas Excavation
Safety System

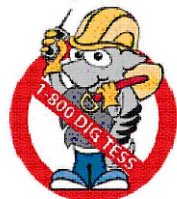

LEGEND

- Proposed Underground Fiber Optic Cable with Tracer & 1.25" HDPE SDR 13.5 Ducts via Horizontal Directional Drilling
- Proposed Conduit

- Proposed 13"x24"x15", 17"x30"x18", 24"x36"x18" & 30"x48"x24" HH's
- Proposed 12" Square Utility Box

REV	DATE	DESCRIPTION	ENG	DRAFTER

PROPOSED ROUTE PLAN VIEW

ROUTE: TXWE-FR03 - CITY OF HIDALGO

LOCATION: SN HUTTO RD & HERNANDEZ RD

WESLACO, HIDALGO CNTY, TX

DESIGNED BY:	
DRAWN BY: CENT	
SCALE: 1:100	
DATE DRAWN: 07/22/2026	
FILE NAME: PROPOSED INSTALLATION	
PROJECT NUMBER: TXWE-FR03	
SHEET: 12	TOTAL SHT: 40


THIS PRINT AND DESIGN ARE THE SOLE PROPERTY OF METRONET LLC, AND SHALL BE CONSIDERED CONFIDENTIAL. THIS PRINT MAY NOT BE REPRODUCED IN ANY WAY WITHOUT THE WRITTEN CONSENT OF METRONET LLC, AND SHALL BE RETURNED UPON REQUEST.

metronet
3701 COMMUNICATIONS WAY
EVANSVILLE, IN 47715


SEE SHEET 14



FOR READABILITY,
FIXTURES NOT TO SCALE.
ALL FIXTURE MEASUREMENTS
ARE TO GEOMETRIC CENTER.

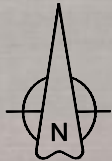

SEE SHEET 12

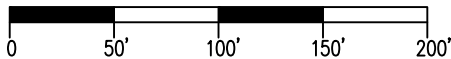

Texas Excavation
Safety System



LEGEND

-  Proposed Underground Fiber Optic Cable with Tracer & 1.25" HDPE SDR 13.5 Ducts via Horizontal Directional Drilling
-  Proposed Conduit

-  Proposed 13"x24"x15", 17"x30"x18", 24"x36"x18" & 30"x48"x24" HH's
-  Proposed 12" Square Utility Box

PROPOSED ROUTE PLAN VIEW


ROUTE: TXWE-FR03 - CITY OF HIDALGO
LOCATION: SN HUTTO RD & HERNANDEZ RD
WESLACO, HIDALGO CNTY, TX

DESIGNED BY:	
DRAWN BY: CENT	
SCALE: 1:100	
DATE DRAWN: 07/22/2026	
FILE NAME: PROPOSED INSTALLATION	
PROJECT NUMBER: TXWE-FR03	
SHEET: 13	TOTAL SHT: 40

THIS PRINT AND DESIGN ARE
THE SOLE PROPERTY OF
METRONET LLC, AND SHALL
BE CONSIDERED
CONFIDENTIAL. THIS PRINT
MAY NOT BE REPRODUCED IN
ANY WAY WITHOUT THE
WRITTEN CONSENT OF
METRONET LLC,
AND SHALL BE RETURNED
UPON REQUEST.

REV	DATE	DESCRIPTION	ENG	DRAFTER

metronet
3701 COMMUNICATIONS WAY
EVANSVILLE, IN 47715

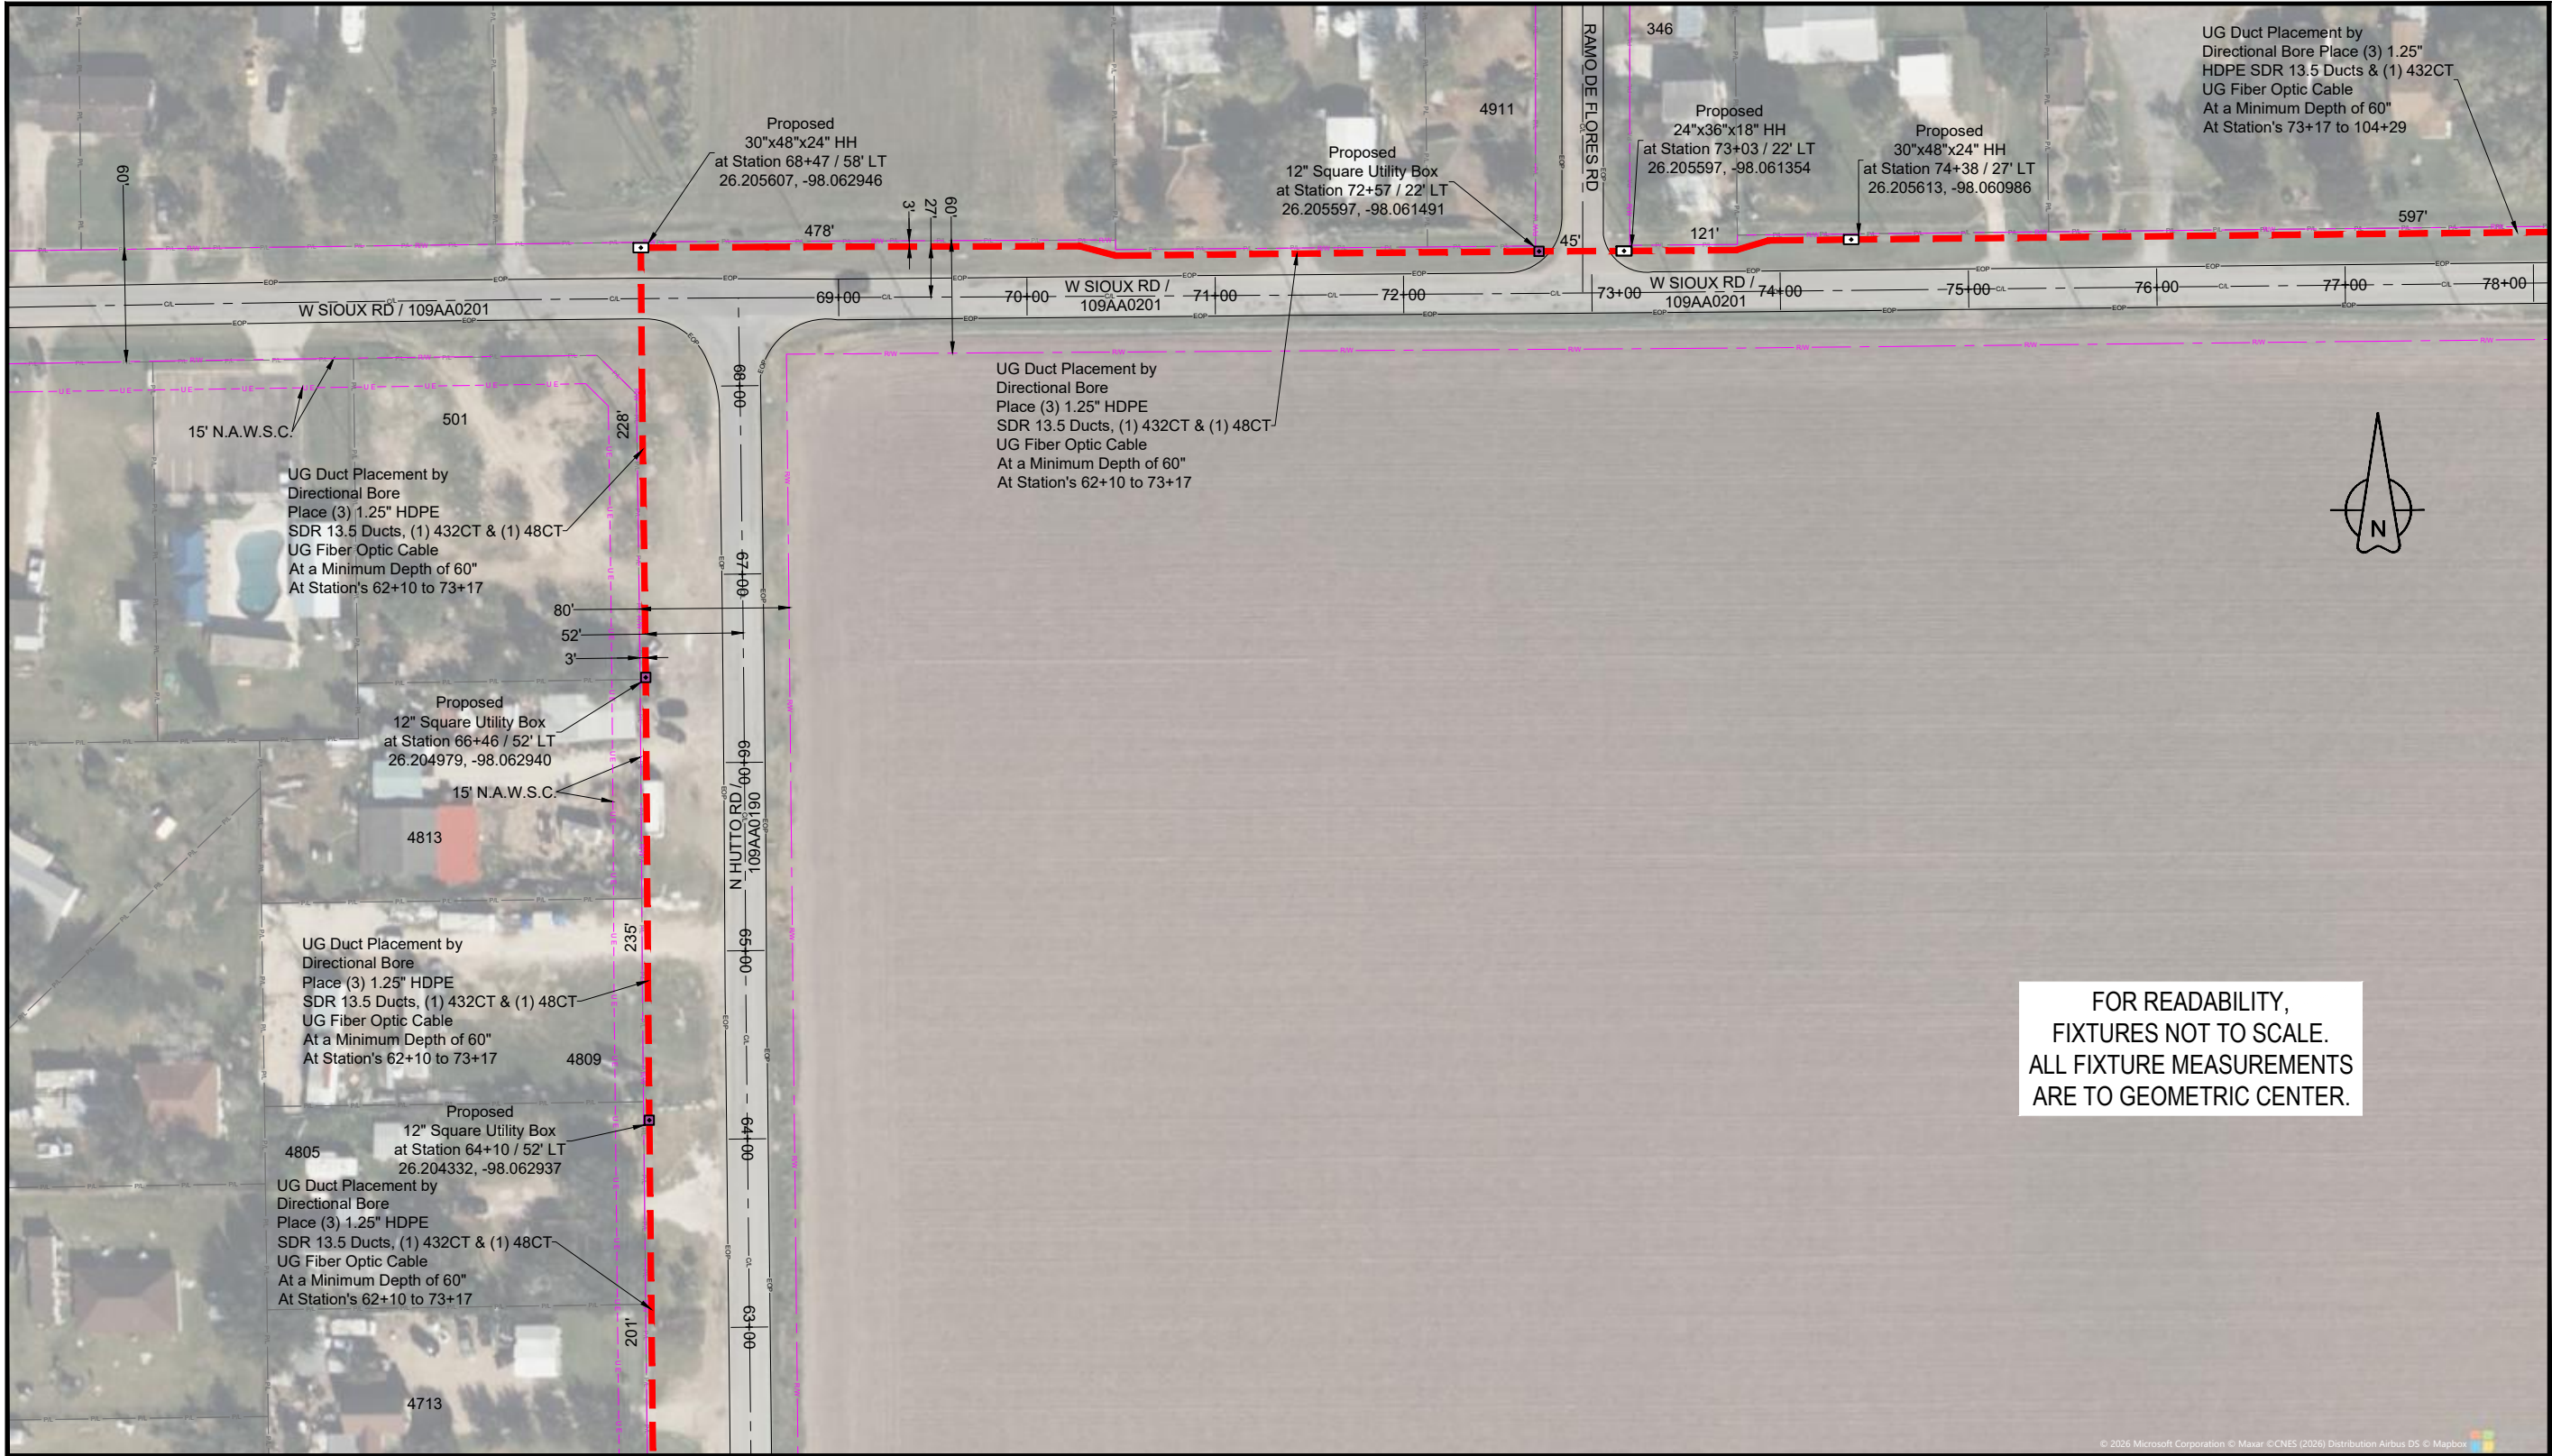

SEE SHEET 13



Texas Excavation
Safety System



LEGEND

- Proposed Underground Fiber Optic Cable with Tracer & 1.25" HDPE SDR 13.5 Ducts via Horizontal Directional Drilling
- Proposed Conduit

- Proposed 13"x24"x15", 17"x30"x18", 24"x36"x18" & 30"x48"x24" HH's
- Proposed 12" Square Utility Box

SEE SHEET 15

REV	DATE	DESCRIPTION	ENG	DRAFTER

PROPOSED ROUTE PLAN VIEW
ROUTE: TXWE-FR03 - CITY OF HIDALGO
LOCATION: SN HUTTO RD & HERNANDEZ RD
WESLACO, HIDALGO CNTY, TX

DESIGNED BY:	
DRAWN BY: CENT	
SCALE: 1:100	
DATE DRAWN: 07/22/2026	
FILE NAME: PROPOSED INSTALLATION	
PROJECT NUMBER: TXWE-FR03	
SHEET: 14	TOTAL SHT: 40

THIS PRINT AND DESIGN ARE THE SOLE PROPERTY OF METRONET LLC, AND SHALL BE CONSIDERED CONFIDENTIAL. THIS PRINT MAY NOT BE REPRODUCED IN ANY WAY WITHOUT THE WRITTEN CONSENT OF METRONET LLC, AND SHALL BE RETURNED UPON REQUEST.

metronet
3701 COMMUNICATIONS WAY
EVANSVILLE, IN 47715


THIS PRINT AND DESIGN ARE THE SOLE PROPERTY OF METRONET LLC. AND SHALL BE CONSIDERED CONFIDENTIAL. THIS PRINT MAY NOT BE REPRODUCED IN ANY WAY WITHOUT THE WRITTEN CONSENT OF METRONET LLC.. AND SHALL BE RETURNED UPON REQUEST

[illegible]

PROPOSED ROUTE PLAN VIEW

ROUTE: TXWE-FR03 - CITY OF HIDALGO
LOCATION: SN HUTTO RD & HERNANDEZ RD
WESLACO, HIDALGO CNTY, TX

DESIGNED BY:	
DRAWN BY: CENT	
SCALE: 1:100	
DATE DRAWN: 07/22/2020	
FILE NAME: PROPOSED INSTALLATION	
PROJECT NUMBER: TXWE-FR03	
SHEET: 15	TOTAL SHT: 40

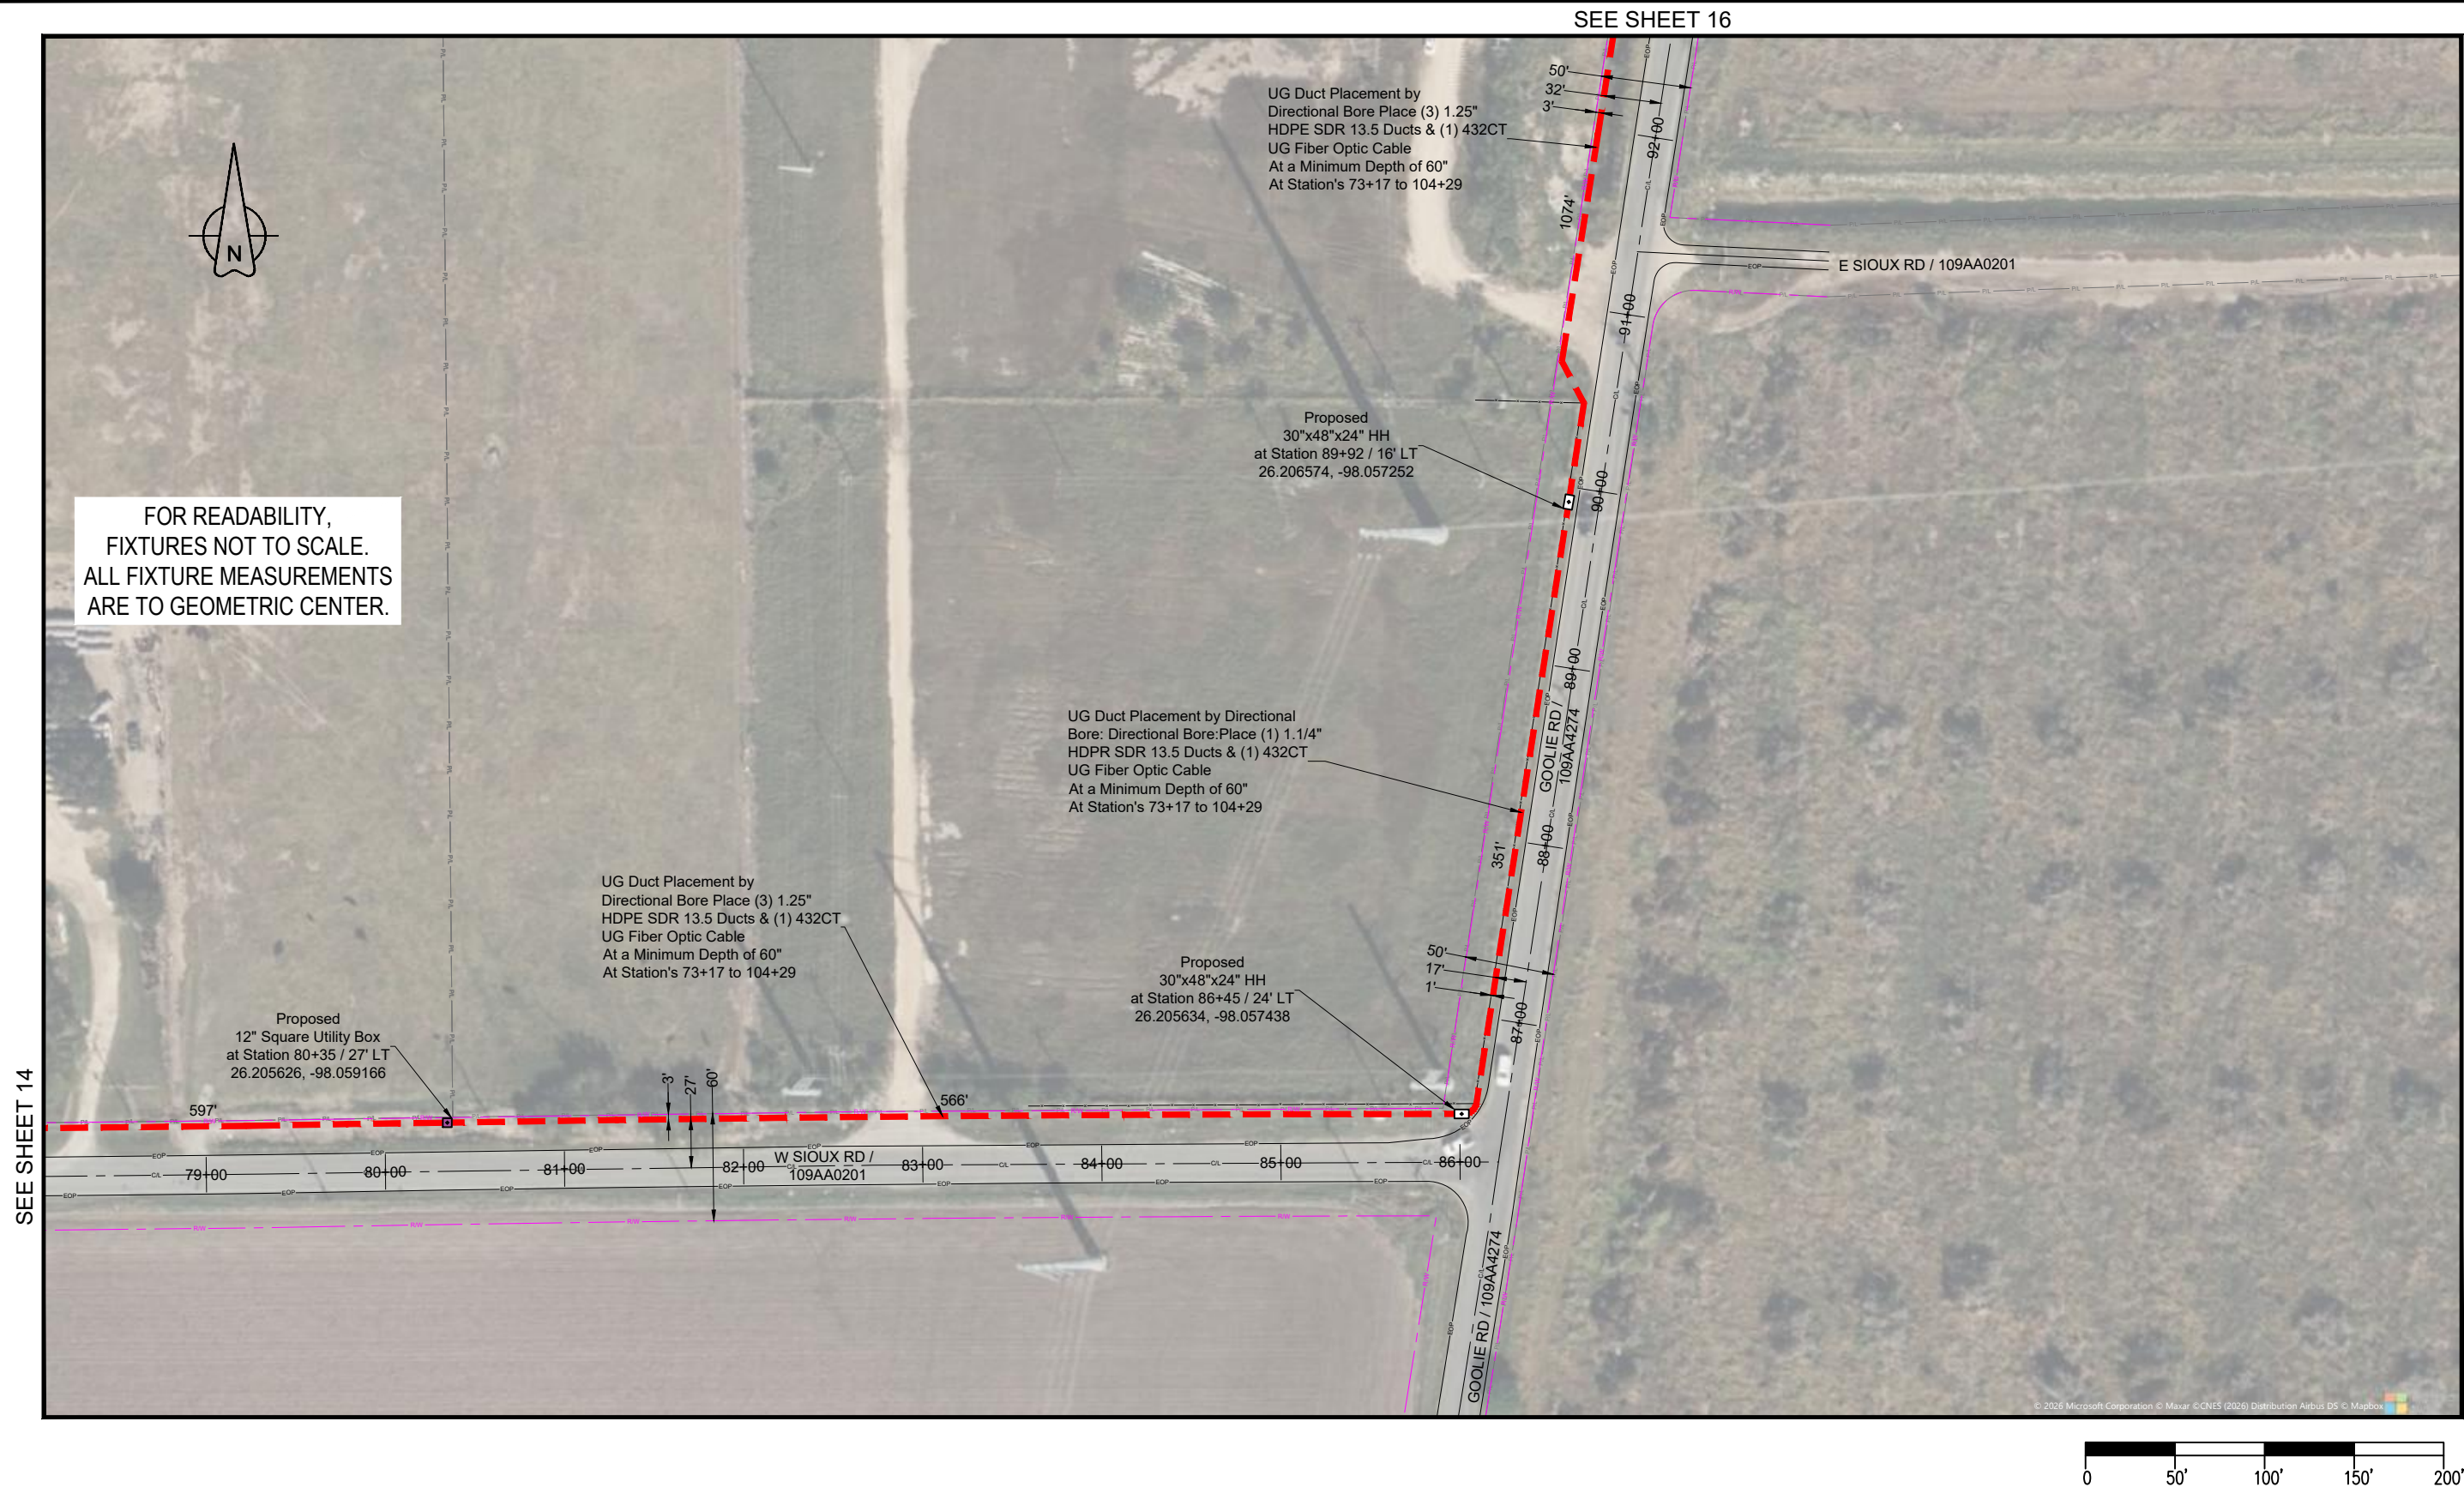


LEGEND

 Proposed Underground Fiber Optic Cable with Tracer & 1.25" HDPE SDR 13.5 Ducts via Horizontal Directional Drilling
 Proposed Conduit

- ☐ Proposed 13"x24"x15", 17"x30"x18", 24"x36"x18" & 30"x48"x24" HH's
- Proposed 12" Square Utility Box



SEE SHEET 17

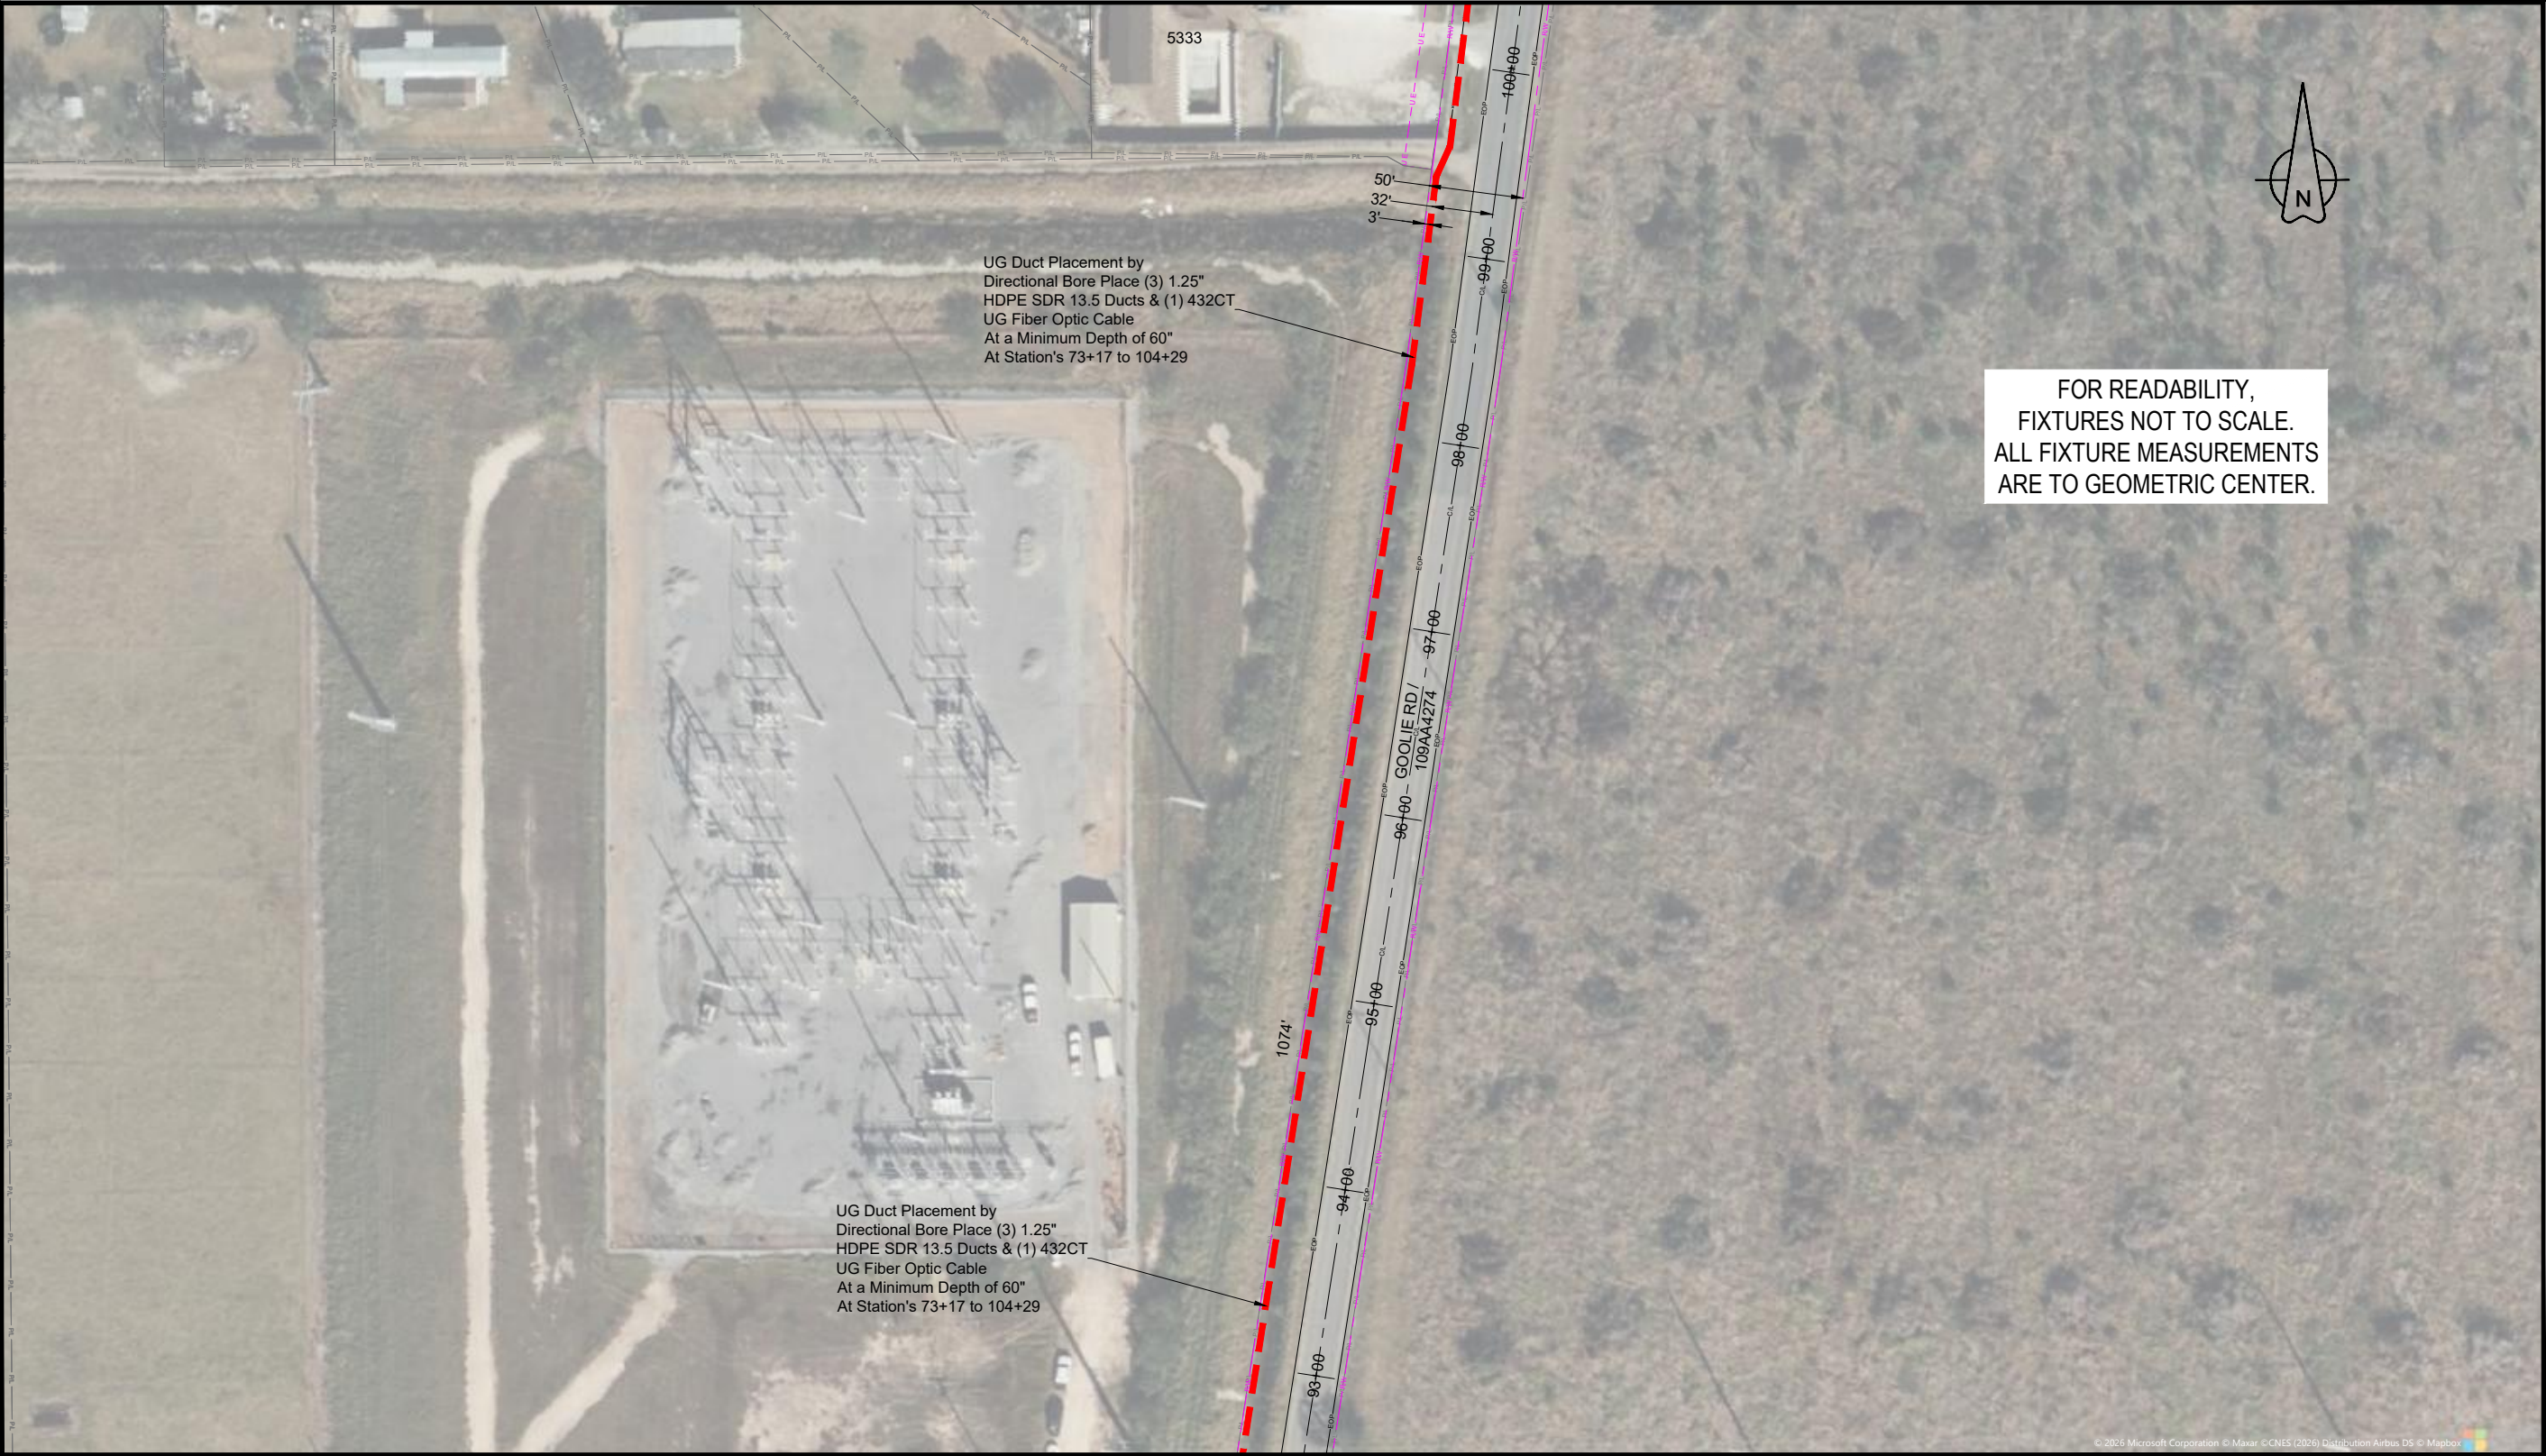


UG Duct Placement by
Directional Bore Place (3) 1.25"
HDPE SDR 13.5 Ducts & (1) 432CT
UG Fiber Optic Cable
At a Minimum Depth of 60"
At Station's 73+17 to 104+29

UG Duct Placement by
Directional Bore Place (3) 1.25"
HDPE SDR 13.5 Ducts & (1) 432CT
UG Fiber Optic Cable
At a Minimum Depth of 60"
At Station's 73+17 to 104+29

FOR READABILITY,
FIXTURES NOT TO SCALE.
ALL FIXTURE MEASUREMENTS
ARE TO GEOMETRIC CENTER.

SEE SHEET 15

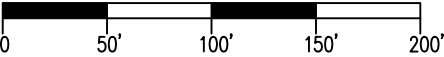

Texas Excavation
Safety System



LEGEND

- Proposed Underground Fiber Optic Cable with
Tracer & 1.25" HDPE SDR 13.5 Ducts via
Horizontal Directional Drilling
- Proposed Conduit

- Proposed 13"x24"x15", 17"x30"x18",
24"x36"x18" & 30"x48"x24" HH's
- Proposed 12" Square Utility Box

PROPOSED ROUTE PLAN VIEW

ROUTE: TXWE-FR03 - CITY OF HIDALGO
LOCATION: SN HUTTO RD & HERNANDEZ RD
WESLACO, HIDALGO CNTY, TX


DESIGNED BY:	
DRAWN BY: CENT	
SCALE: 1:100	
DATE DRAWN: 07/22/2026	
FILE NAME: PROPOSED INSTALLATION	
PROJECT NUMBER: TXWE-FR03	
SHEET: 16	TOTAL SHT: 40

THIS PRINT AND DESIGN ARE
THE SOLE PROPERTY OF
METRONET LLC, AND SHALL
BE CONSIDERED
CONFIDENTIAL. THIS PRINT
MAY NOT BE REPRODUCED IN
ANY WAY WITHOUT THE
WRITTEN CONSENT OF
METRONET LLC.
AND SHALL BE RETURNED
UPON REQUEST.


REV	DATE	DESCRIPTION	ENG	DRAFTER

metronet
3701 COMMUNICATIONS WAY
EVANSVILLE, IN 47715

SEE SHEET 18

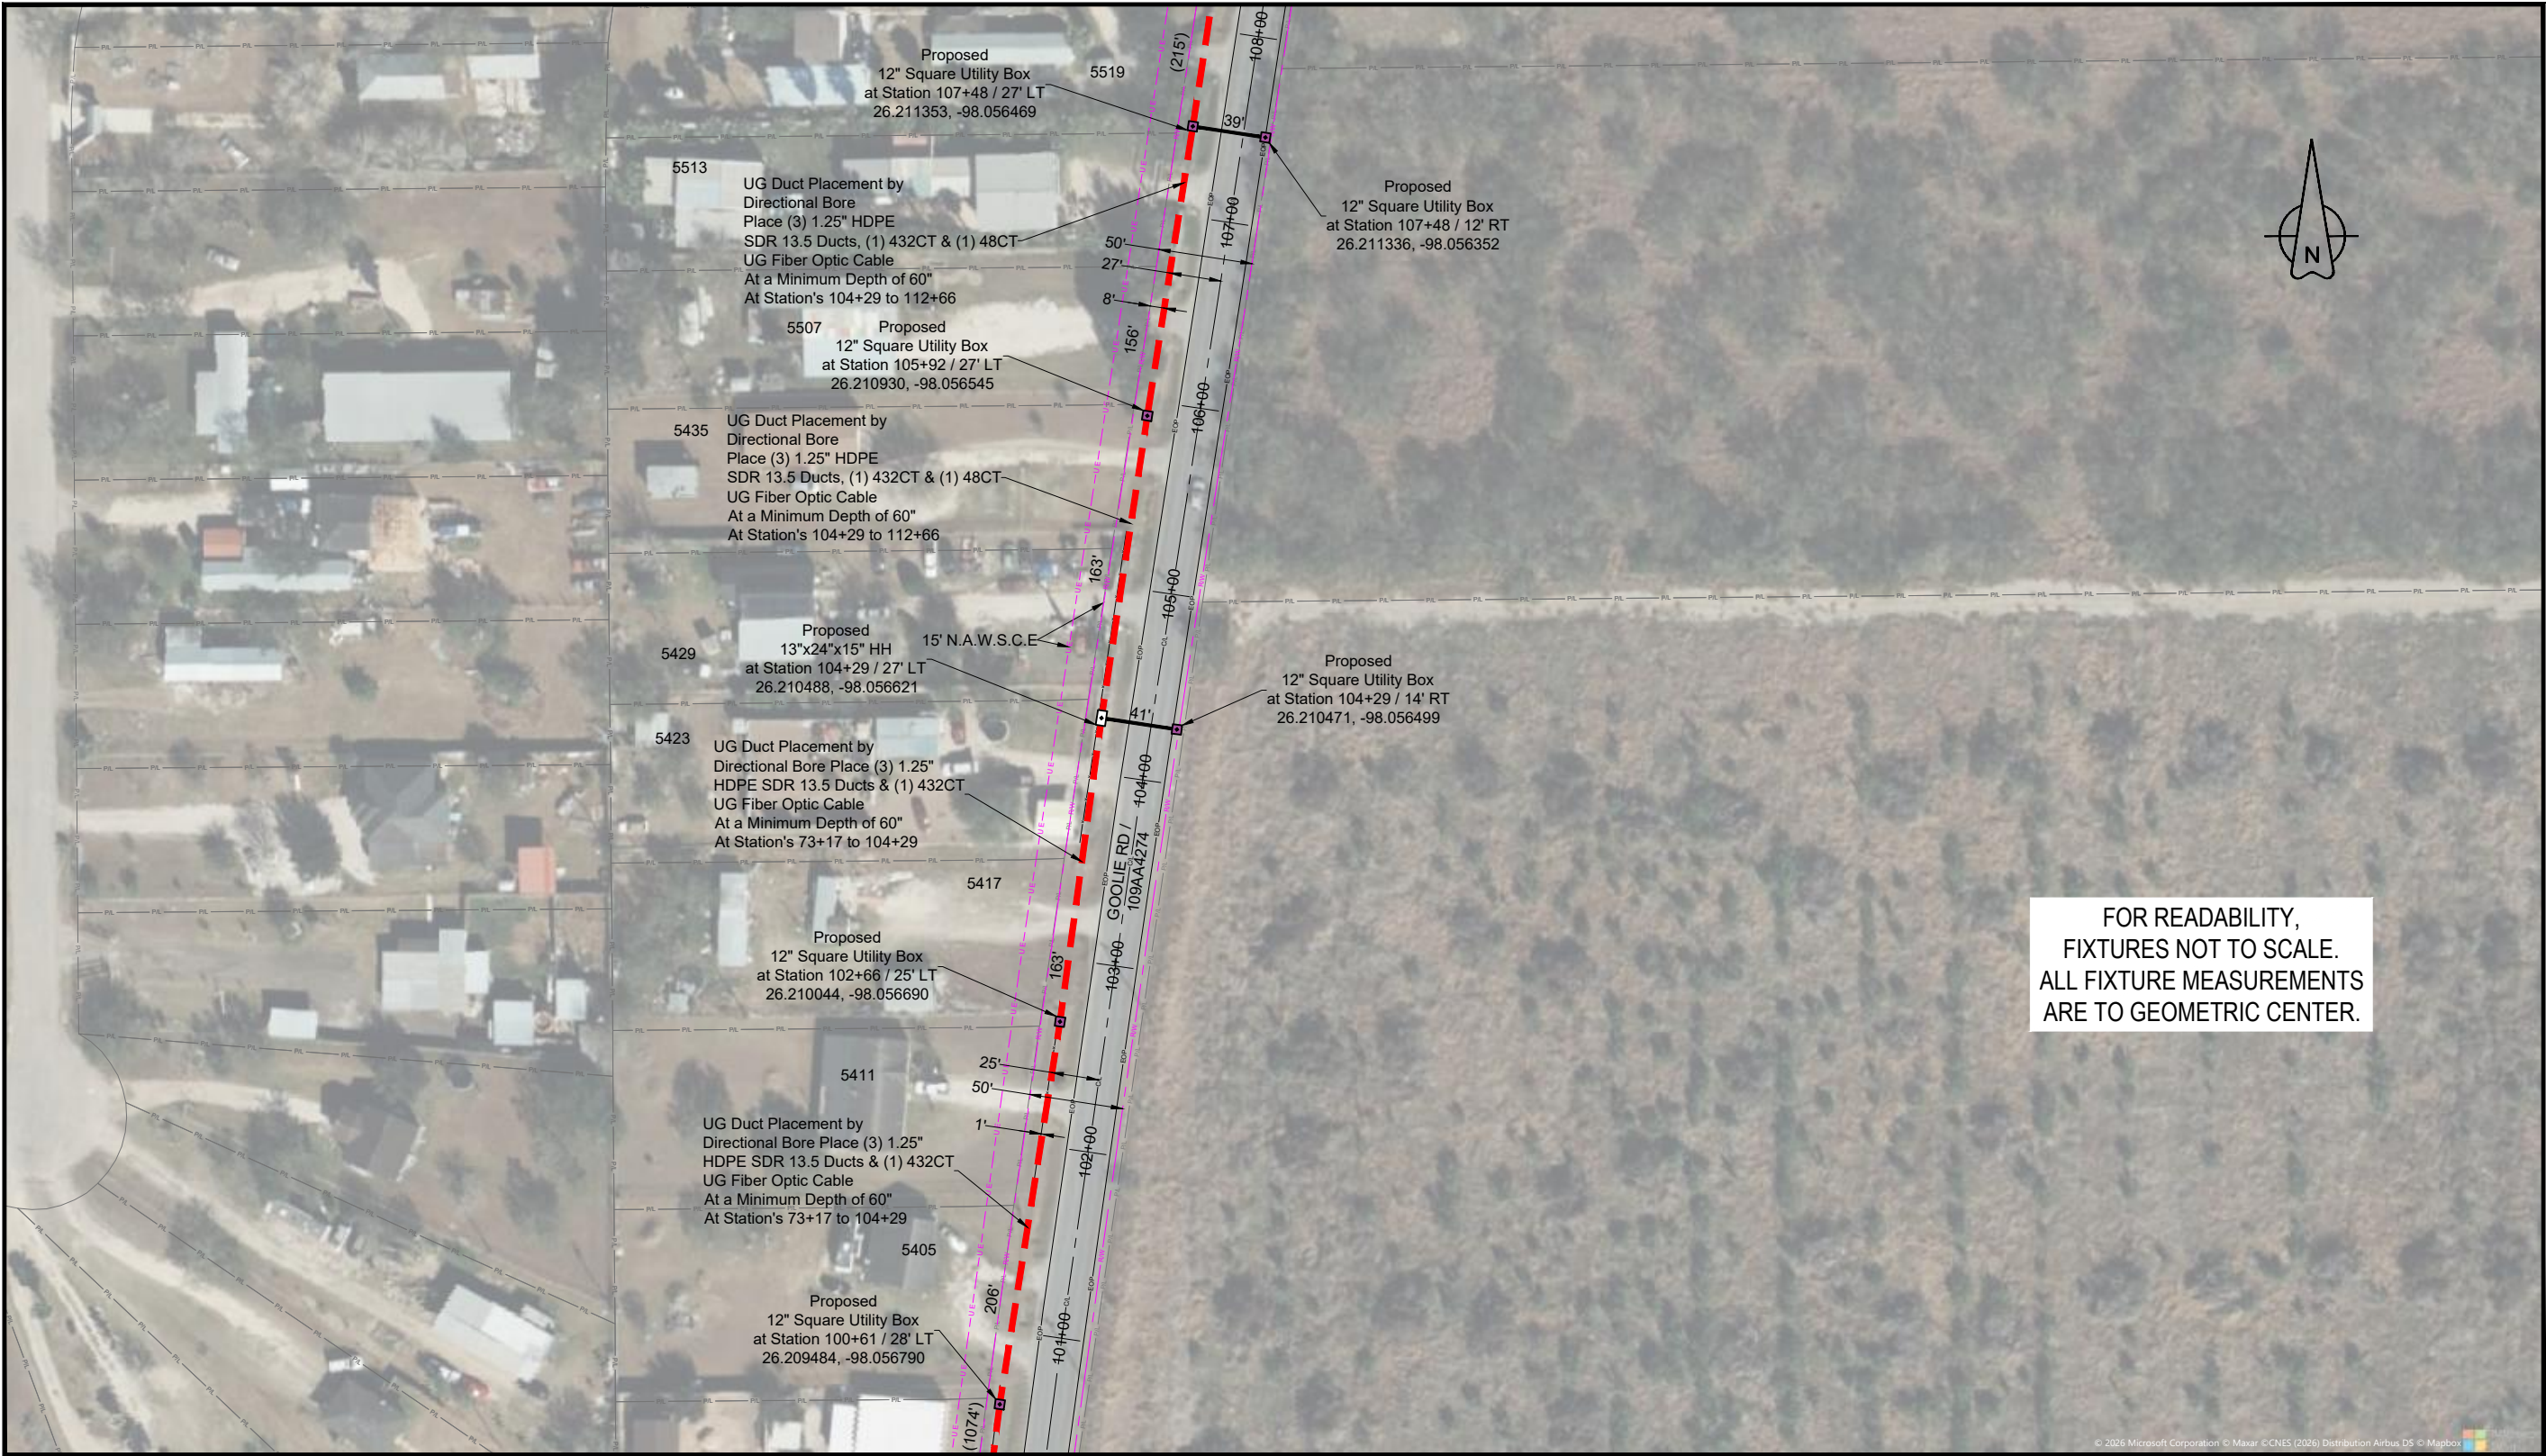

SEE SHEET 16

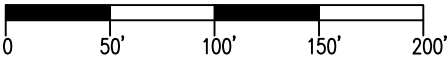

Texas Excavation
Safety System



LEGEND

- Proposed Underground Fiber Optic Cable with Tracer & 1.25" HDPE SDR 13.5 Ducts via Horizontal Directional Drilling
- Proposed Conduit

- Proposed 13"x24"x15", 17"x30"x18", 24"x36"x18" & 30"x48"x24" HH's
- Proposed 12" Square Utility Box


PROPOSED ROUTE PLAN VIEW
ROUTE: TXWE-FR03 - CITY OF HIDALGO
LOCATION: SN HUTTO RD & HERNANDEZ RD
WESLACO, HIDALGO CNTY, TX

DESIGNED BY:	
DRAWN BY: CENT	
SCALE: 1:100	
DATE DRAWN: 07/22/2026	
FILE NAME: PROPOSED INSTALLATION	
PROJECT NUMBER: TXWE-FR03	
SHEET: 17	TOTAL SHT: 40

THIS PRINT AND DESIGN ARE
THE SOLE PROPERTY OF
METRONET LLC, AND SHALL
BE CONSIDERED
CONFIDENTIAL. THIS PRINT
MAY NOT BE REPRODUCED IN
ANY WAY WITHOUT THE
WRITTEN CONSENT OF
METRONET LLC.
AND SHALL BE RETURNED
UPON REQUEST.

REV	DATE	DESCRIPTION	ENG	DRAFTER

metronet
3701 COMMUNICATIONS WAY
EVANSVILLE, IN 47715

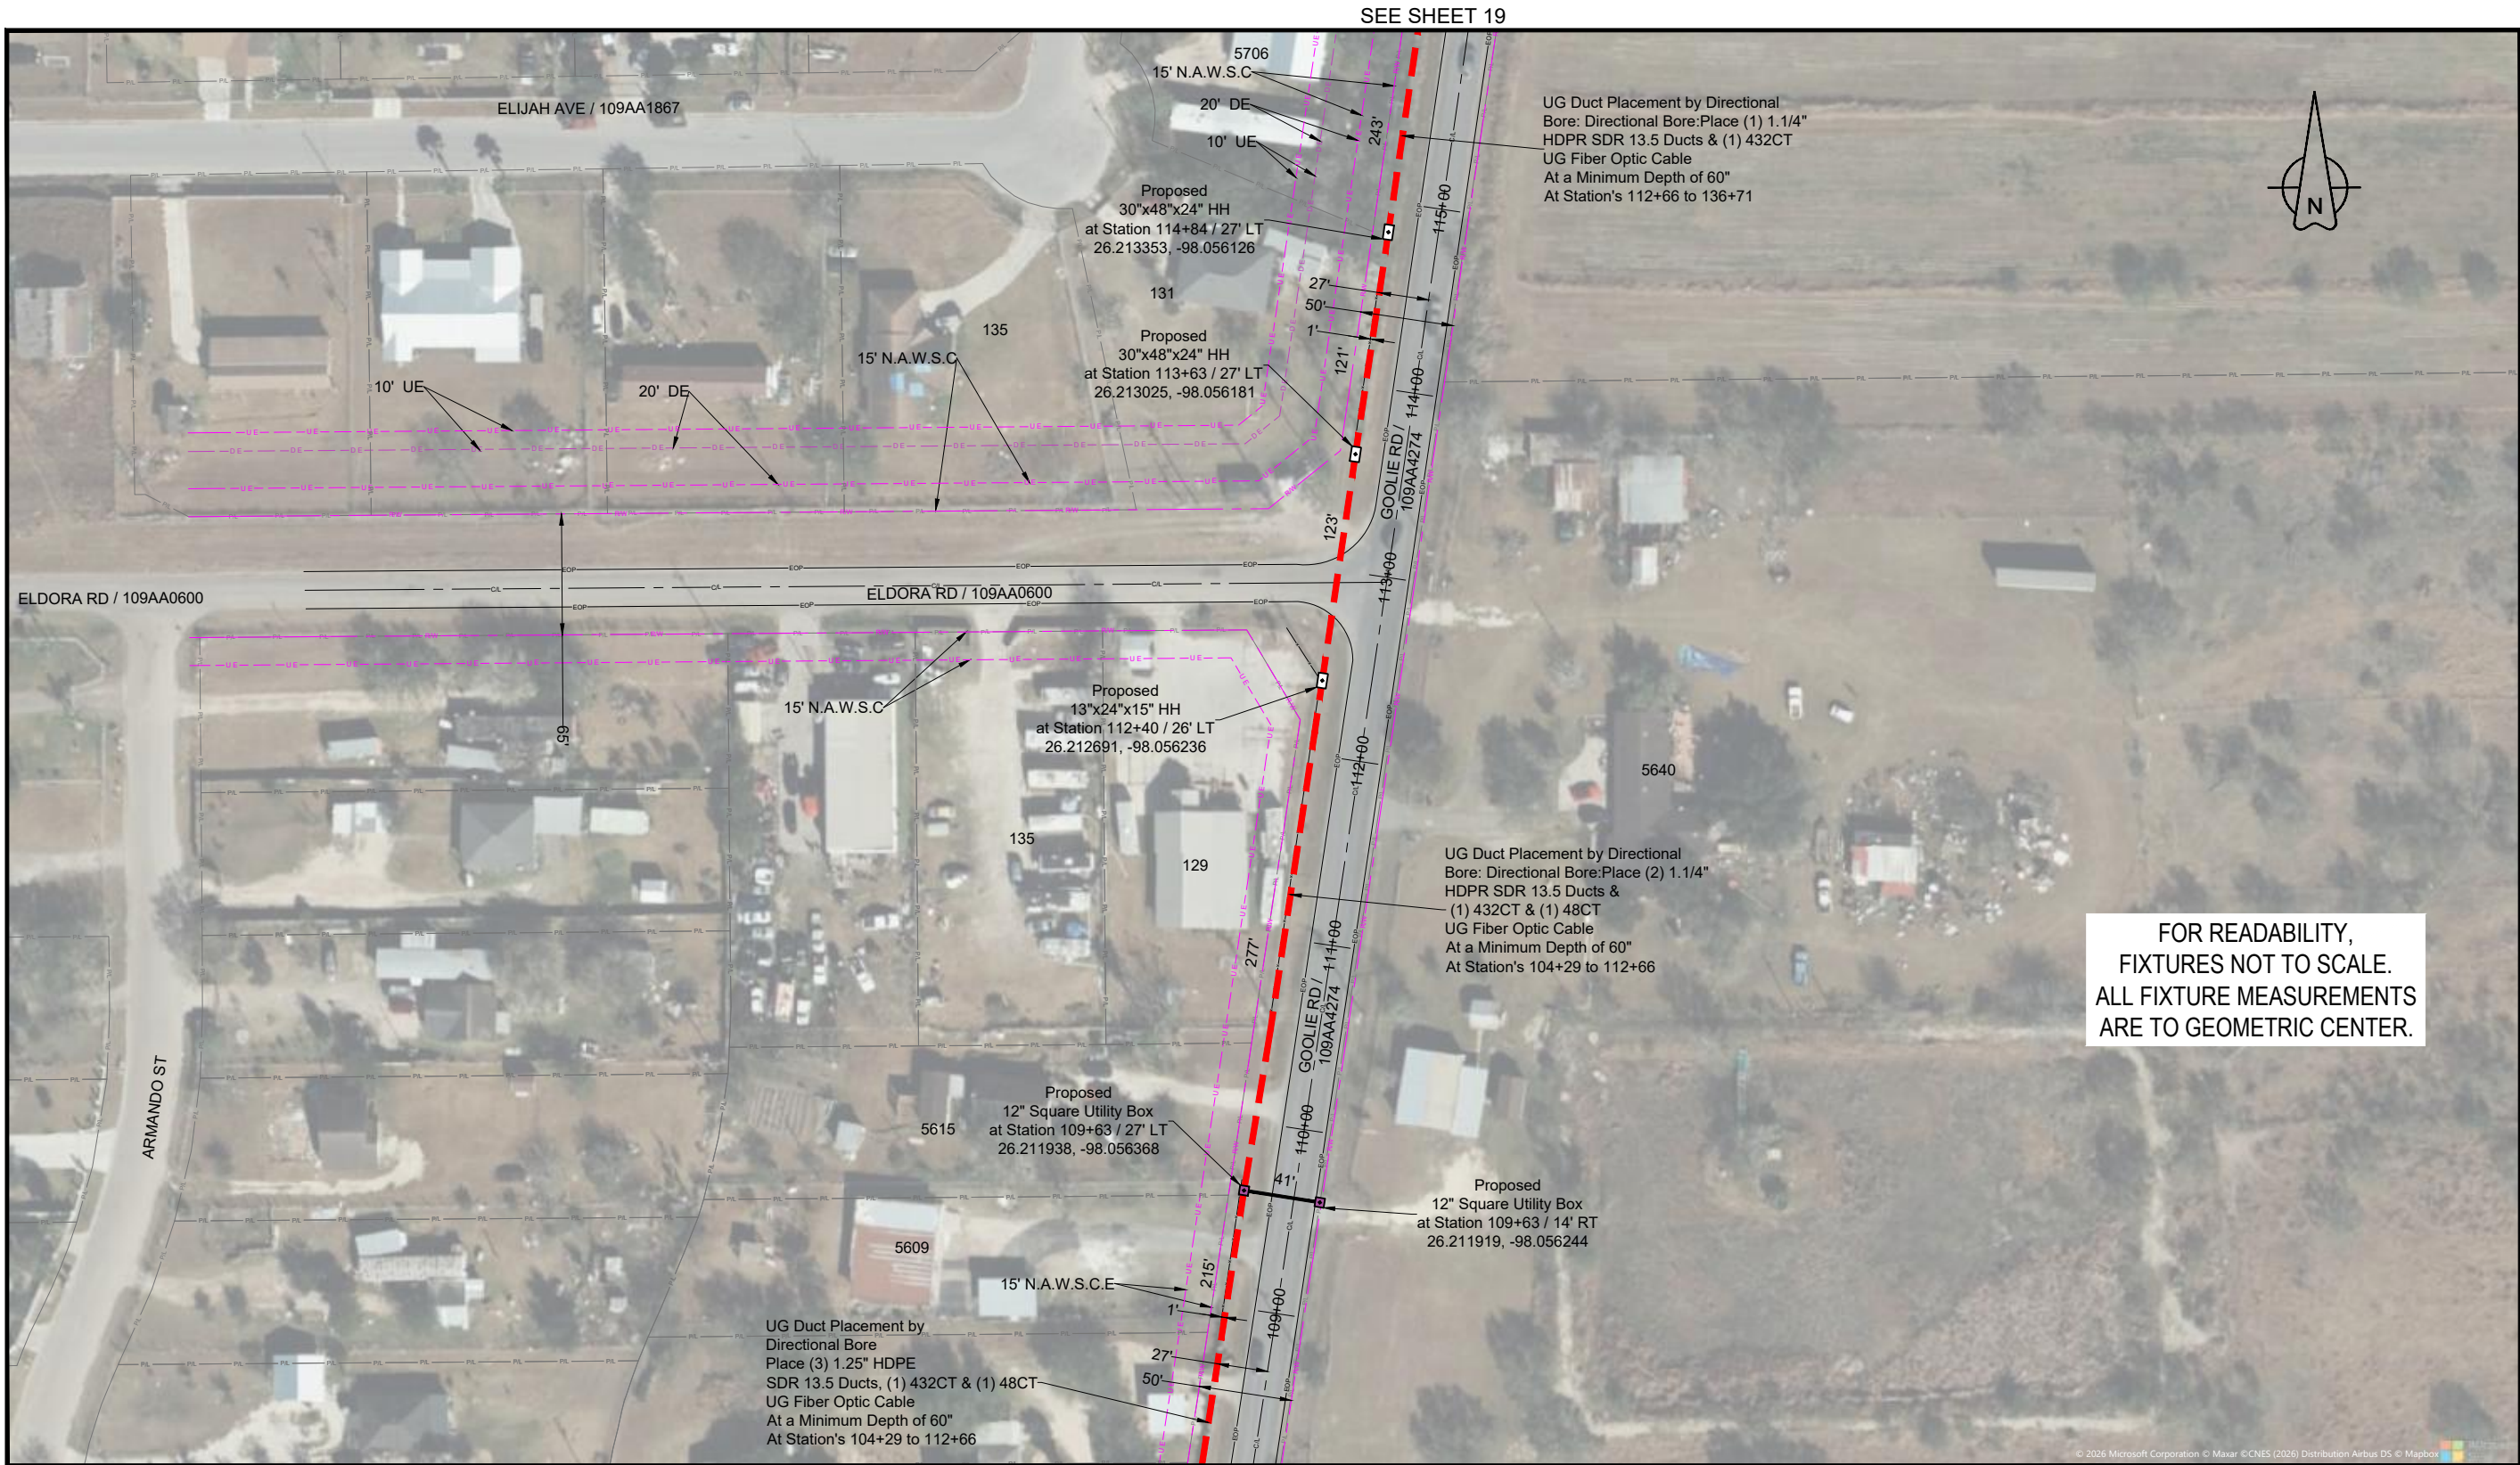

Texas Excavation
Safety System



LEGEND

- Proposed Underground Fiber Optic Cable with Tracer & 1.25" HDPE SDR 13.5 Ducts via Horizontal Directional Drilling
- Proposed Conduit

- Proposed 13"x24"x15", 17"x30"x18", 24"x36"x18" & 30"x48"x24" HH's
- Proposed 12" Square Utility Box

PROPOSED ROUTE PLAN VIEW


ROUTE: TXWE-FR03 - CITY OF HIDALGO
LOCATION: SN HUTTO RD & HERNANDEZ RD
WESLACO, HIDALGO CNTY, TX

DESIGNED BY:	
DRAWN BY: CENT	
SCALE: 1:100	
DATE DRAWN: 07/22/2026	
FILE NAME: PROPOSED INSTALLATION	
PROJECT NUMBER: TXWE-FR03	
SHEET: 18	TOTAL SHT: 40


THIS PRINT AND DESIGN ARE THE SOLE PROPERTY OF METRONET LLC, AND SHALL BE CONSIDERED CONFIDENTIAL. THIS PRINT MAY NOT BE REPRODUCED IN ANY WAY WITHOUT THE WRITTEN CONSENT OF METRONET LLC, AND SHALL BE RETURNED UPON REQUEST.

REV	DATE	DESCRIPTION	ENG	DRAFTER

metronet
3701 COMMUNICATIONS WAY
EVANSVILLE, IN 47715

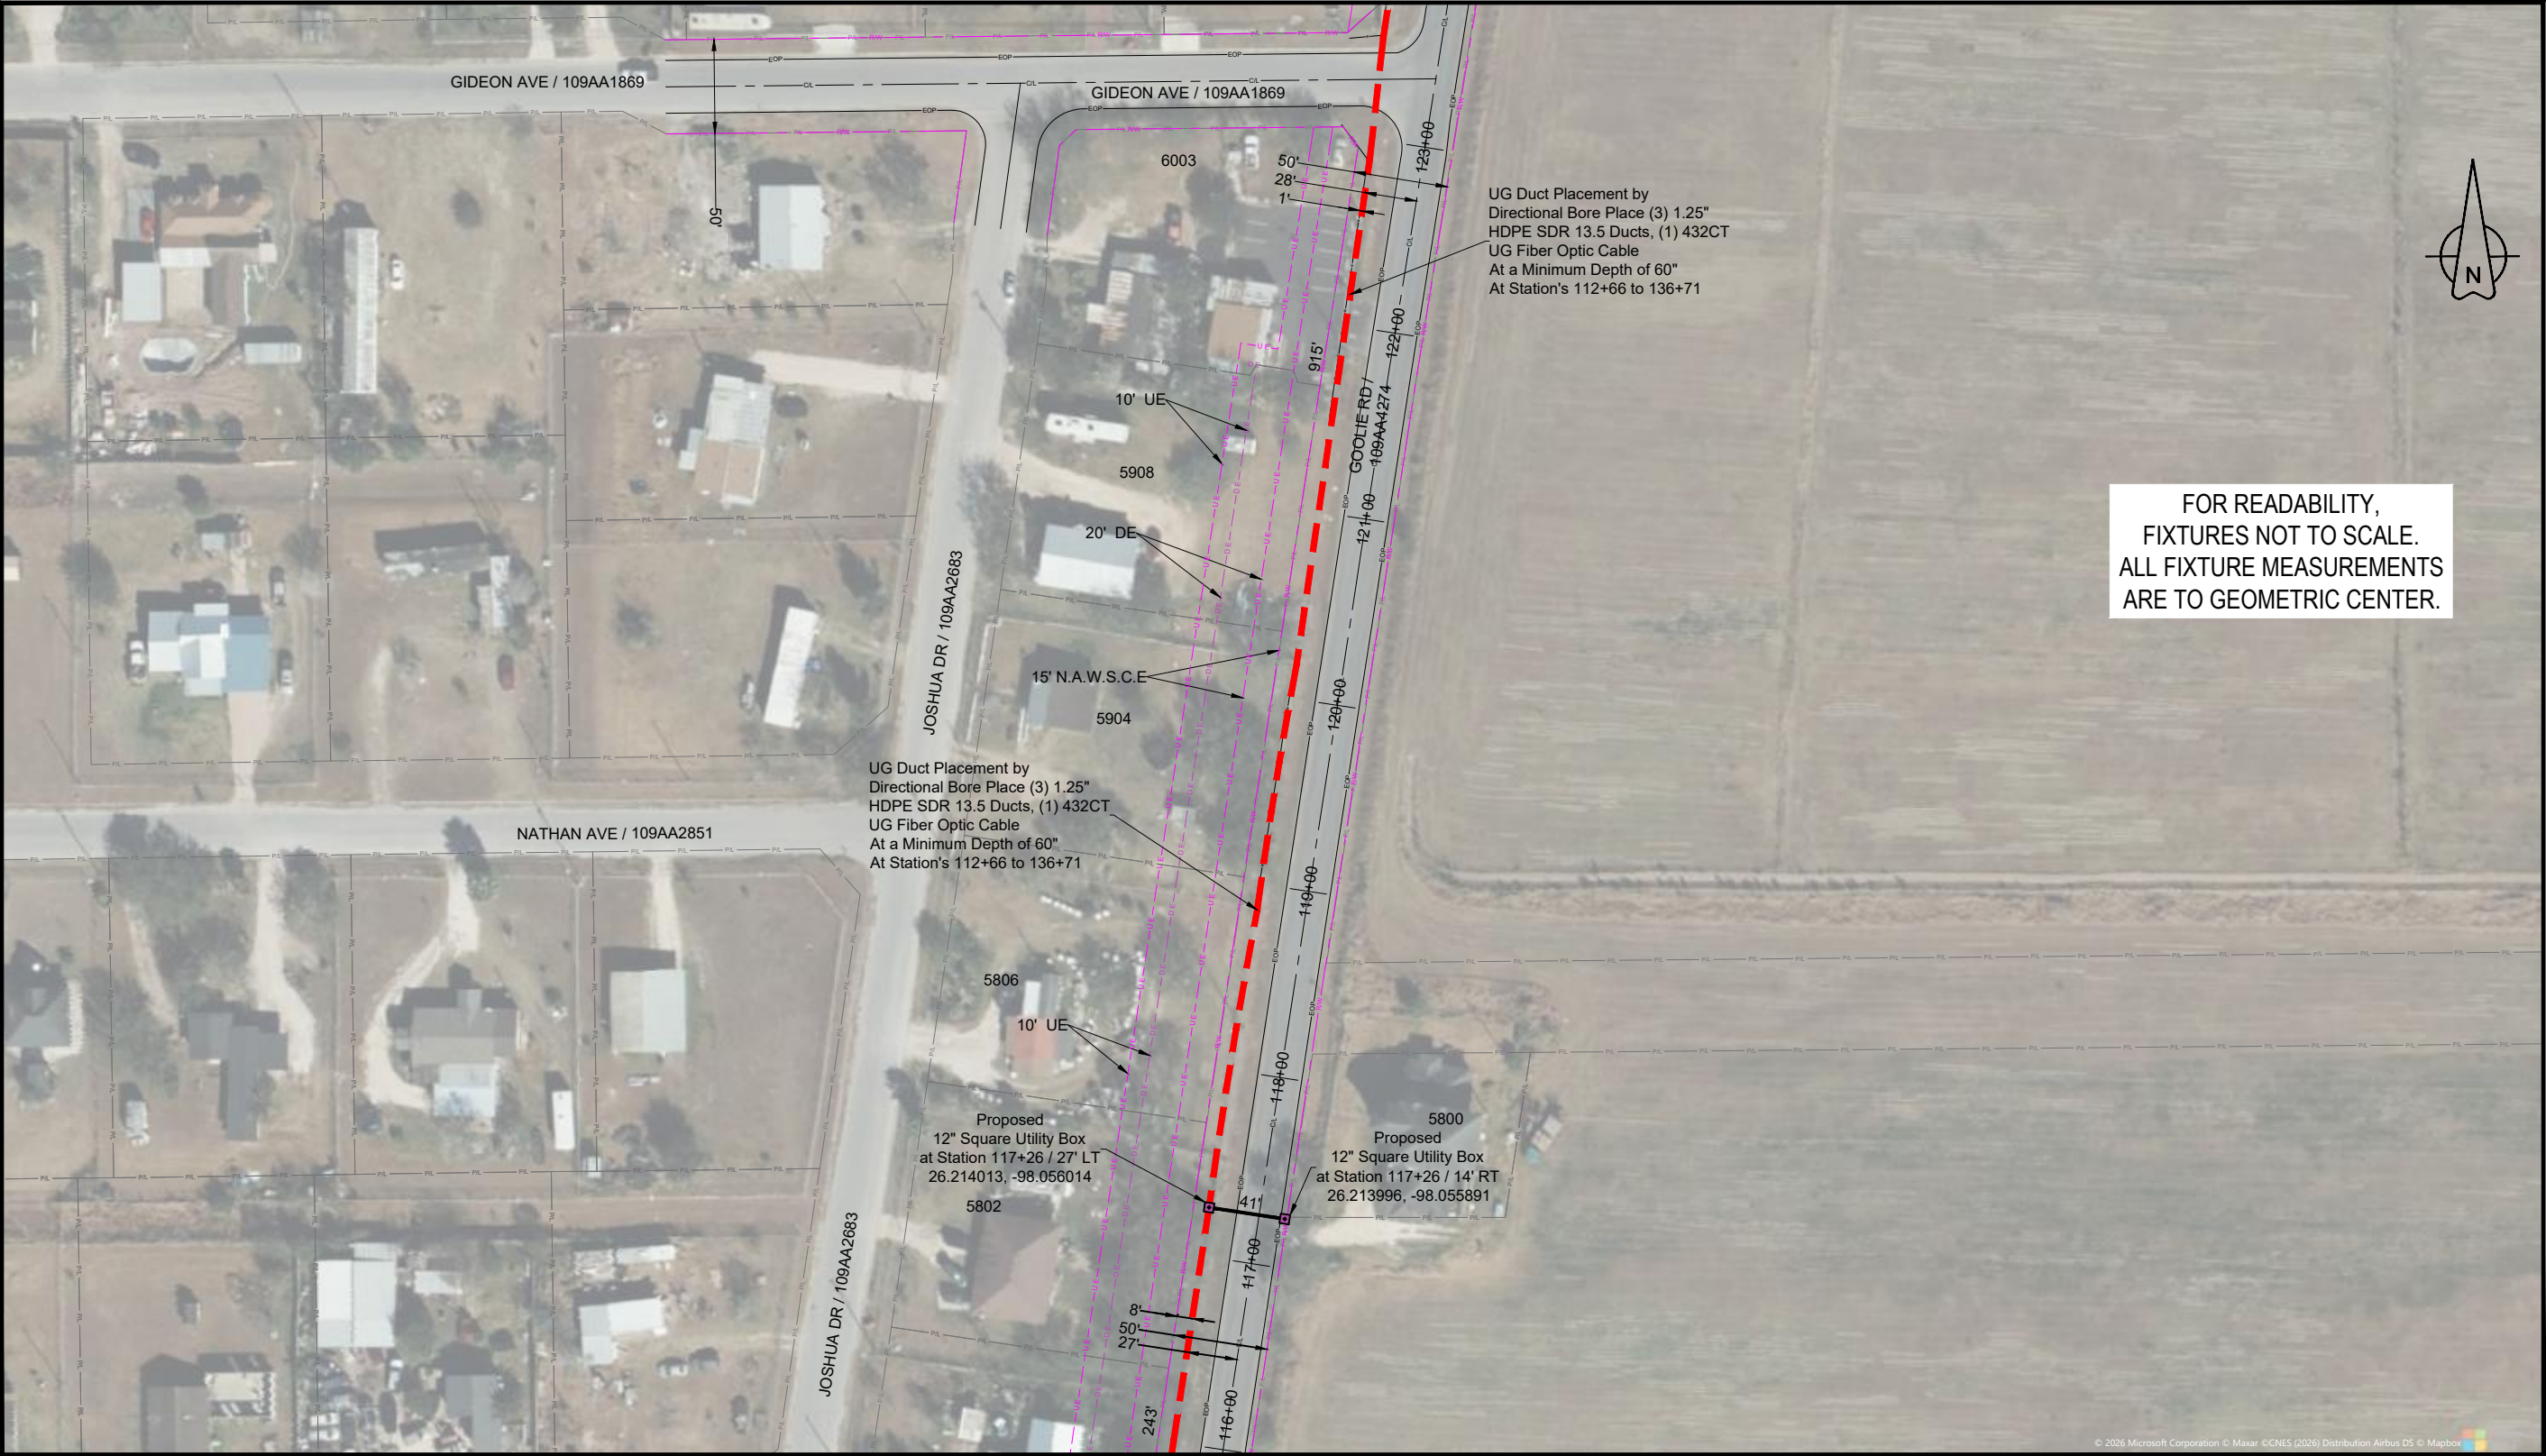

SEE SHEET 18

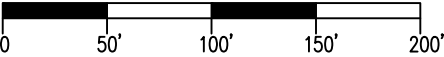

LEGEND

- Proposed Underground Fiber Optic Cable with Tracer & 1.25" HDPE SDR 13.5 Ducts via Horizontal Directional Drilling
- Proposed Conduit

- Proposed 13"x24"x15", 17"x30"x18", 24"x36"x18" & 30"x48"x24" HH's
- Proposed 12" Square Utility Box

Texas Excavation
Safety System




REV	DATE	DESCRIPTION	ENG	DRAFTER

PROPOSED ROUTE PLAN VIEW
ROUTE: TXWE-FR03 - CITY OF HIDALGO
LOCATION: SN HUTTO RD & HERNANDEZ RD
WESLACO, HIDALGO CNTY, TX

DESIGNED BY:	
DRAWN BY: CENT	
SCALE: 1:100	
DATE DRAWN: 07/22/2026	
FILE NAME: PROPOSED INSTALLATION	
PROJECT NUMBER: TXWE-FR03	
SHEET: 19	TOTAL SHT: 40

THIS PRINT AND DESIGN ARE THE SOLE PROPERTY OF METRONET LLC, AND SHALL BE CONSIDERED CONFIDENTIAL. THIS PRINT MAY NOT BE REPRODUCED IN ANY WAY WITHOUT THE WRITTEN CONSENT OF METRONET LLC, AND SHALL BE RETURNED UPON REQUEST.


metronet
3701 COMMUNICATIONS WAY
EVANSVILLE, IN 47715

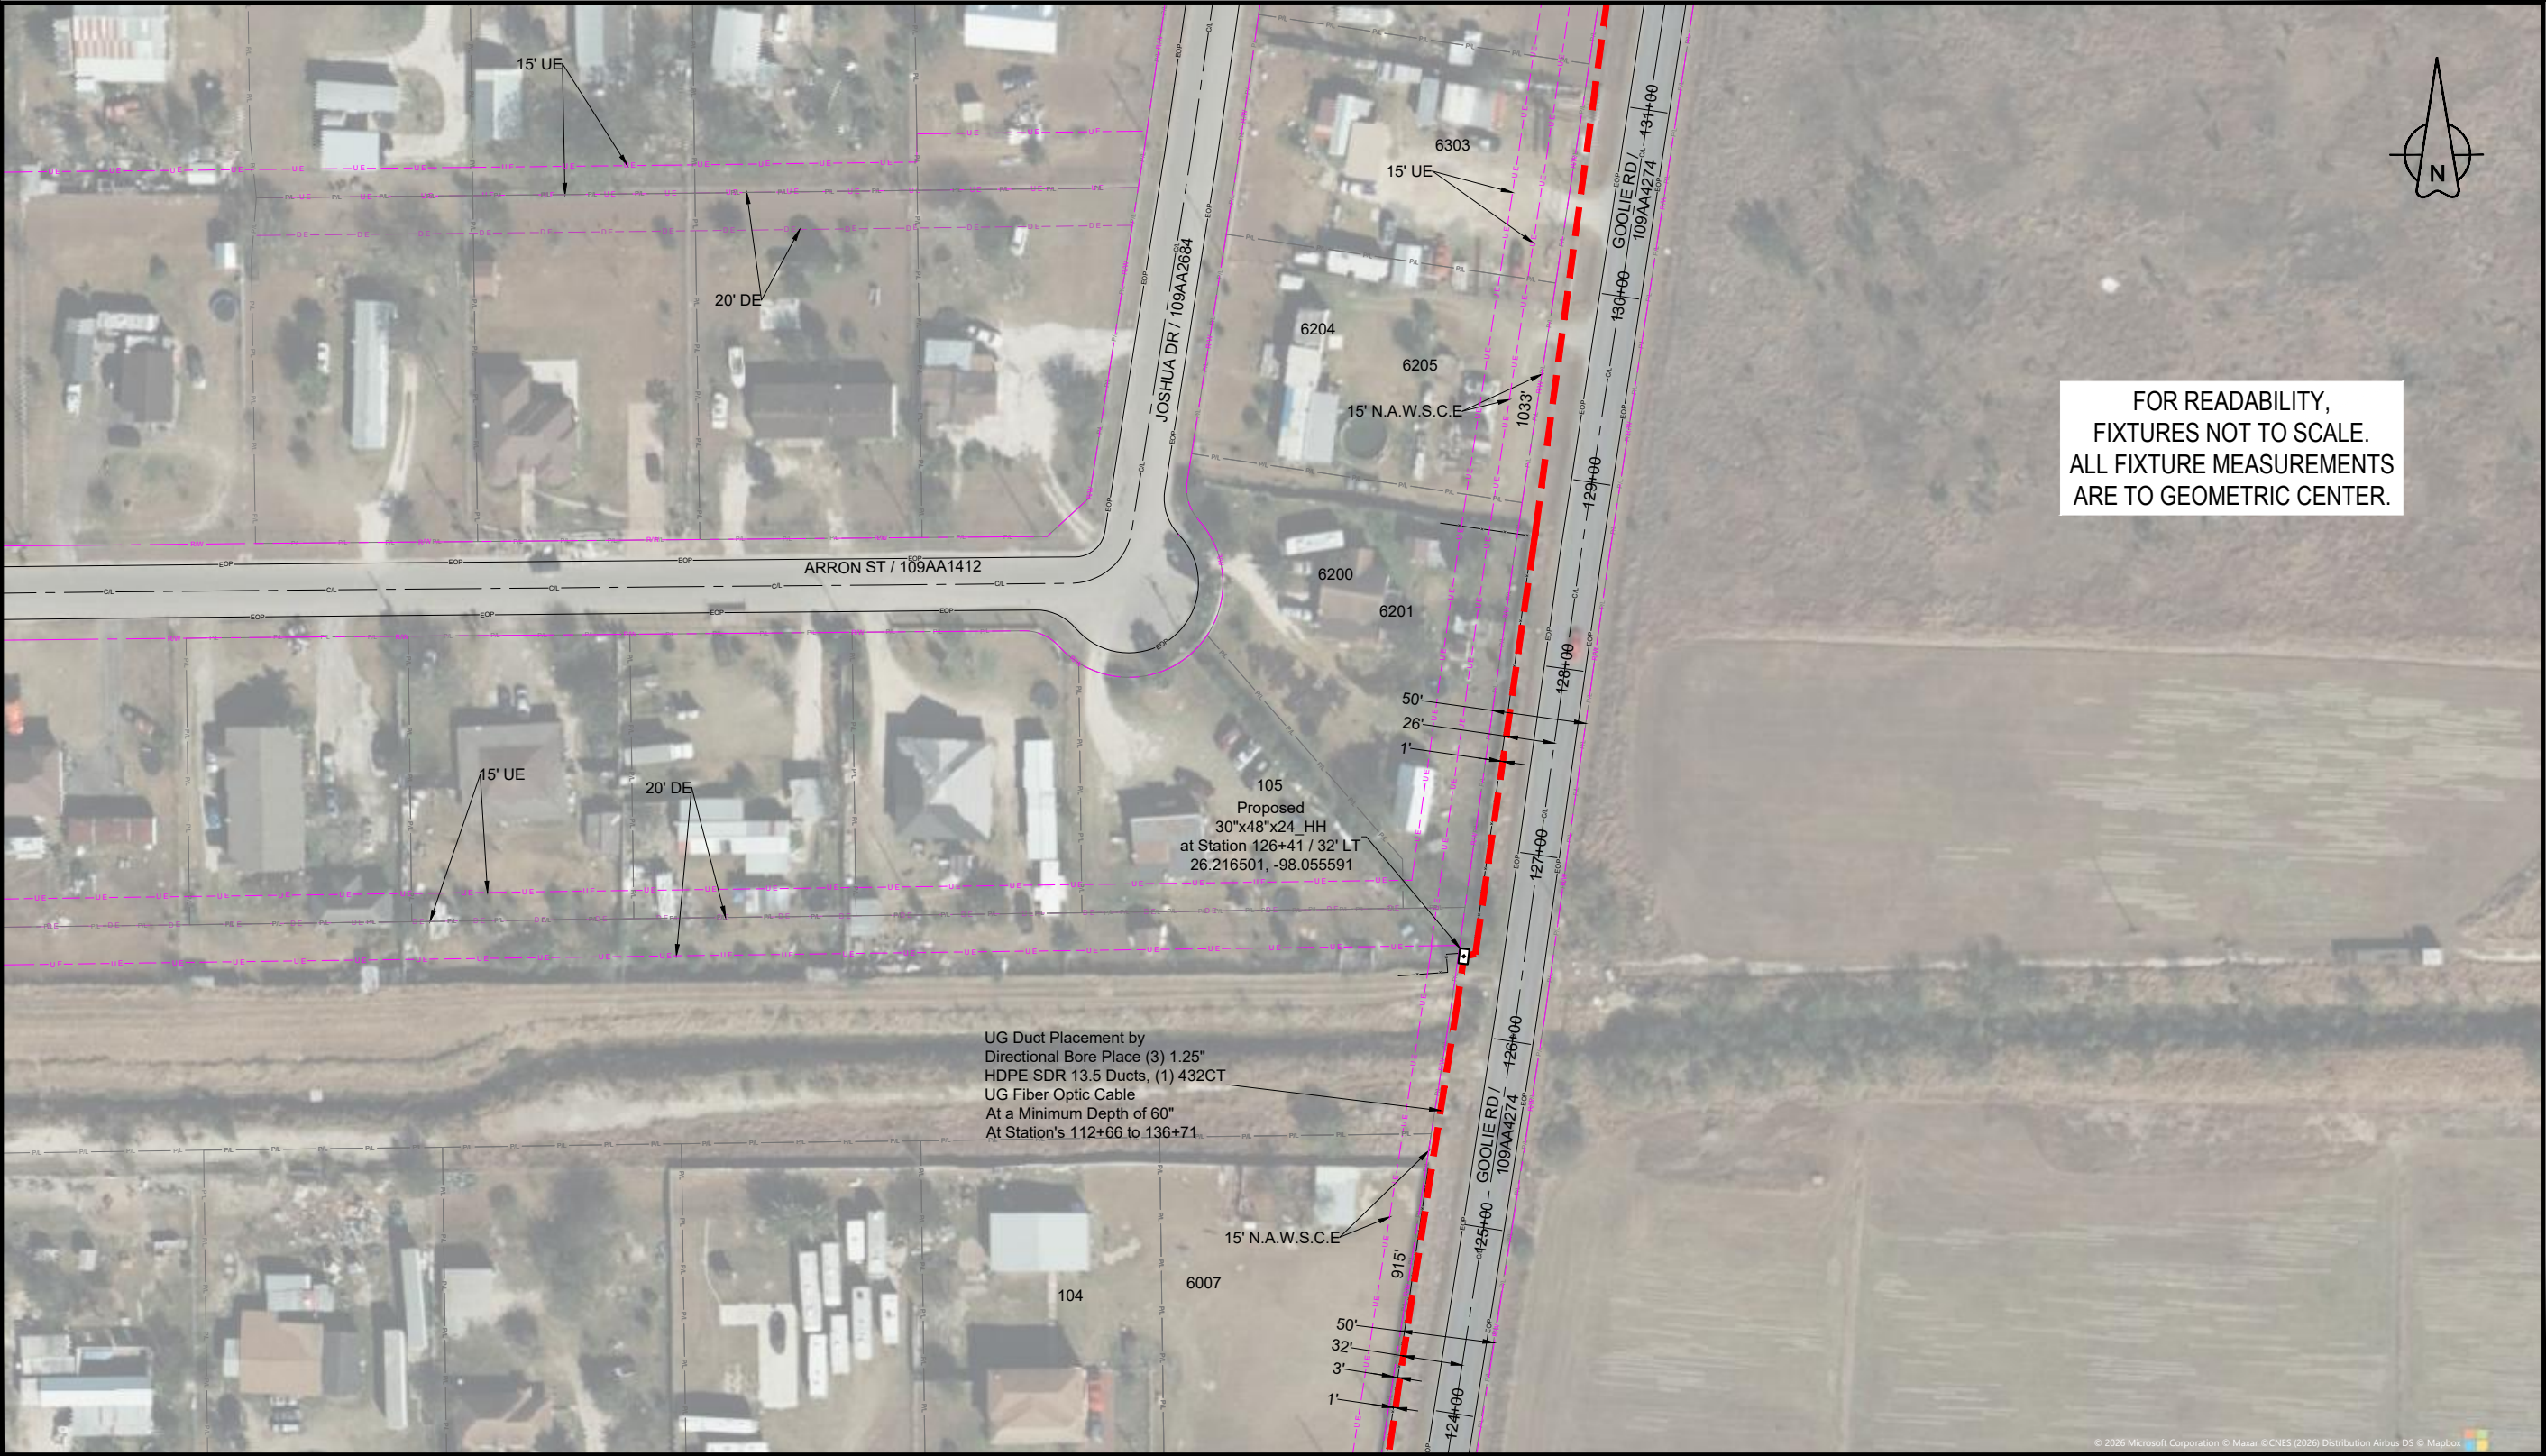

FOR READABILITY,
FIXTURES NOT TO SCALE.
ALL FIXTURE MEASUREMENTS
ARE TO GEOMETRIC CENTER.

UG Duct Placement by
Directional Bore Place (3) 1.25"
HDPE SDR 13.5 Ducts, (1) 432CT
UG Fiber Optic Cable
At a Minimum Depth of 60"
At Station's 112+66 to 136+71

SEE SHEET 19

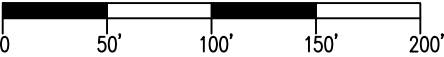

Texas Excavation
Safety System



LEGEND

-  Proposed Underground Fiber Optic Cable with Tracer & 1.25" HDPE SDR 13.5 Ducts via Horizontal Directional Drilling
-  Proposed Conduit

-  Proposed 13"x24"x15", 17"x30"x18", 24"x36"x18" & 30"x48"x24" HH's
-  Proposed 12" Square Utility Box

PROPOSED ROUTE PLAN VIEW

ROUTE: TXWE-FR03 - CITY OF HIDALGO
LOCATION: SN HUTTO RD & HERNANDEZ RD
WESLACO, HIDALGO CNTY, TX


DESIGNED BY:	
DRAWN BY: CENT	
SCALE: 1:100	
DATE DRAWN: 07/22/2026	
FILE NAME: PROPOSED INSTALLATION	
PROJECT NUMBER: TXWE-FR03	
SHEET: 20	TOTAL SHT: 40

THIS PRINT AND DESIGN ARE
THE SOLE PROPERTY OF
METRONET LLC, AND SHALL
BE CONSIDERED
CONFIDENTIAL. THIS PRINT
MAY NOT BE REPRODUCED IN
ANY WAY WITHOUT THE
WRITTEN CONSENT OF
METRONET LLC.
AND SHALL BE RETURNED
UPON REQUEST.



REV	DATE	DESCRIPTION	ENG	DRAFTER

metronet
3701 COMMUNICATIONS WAY
EVANSVILLE, IN 47715

SEE SHEET 22

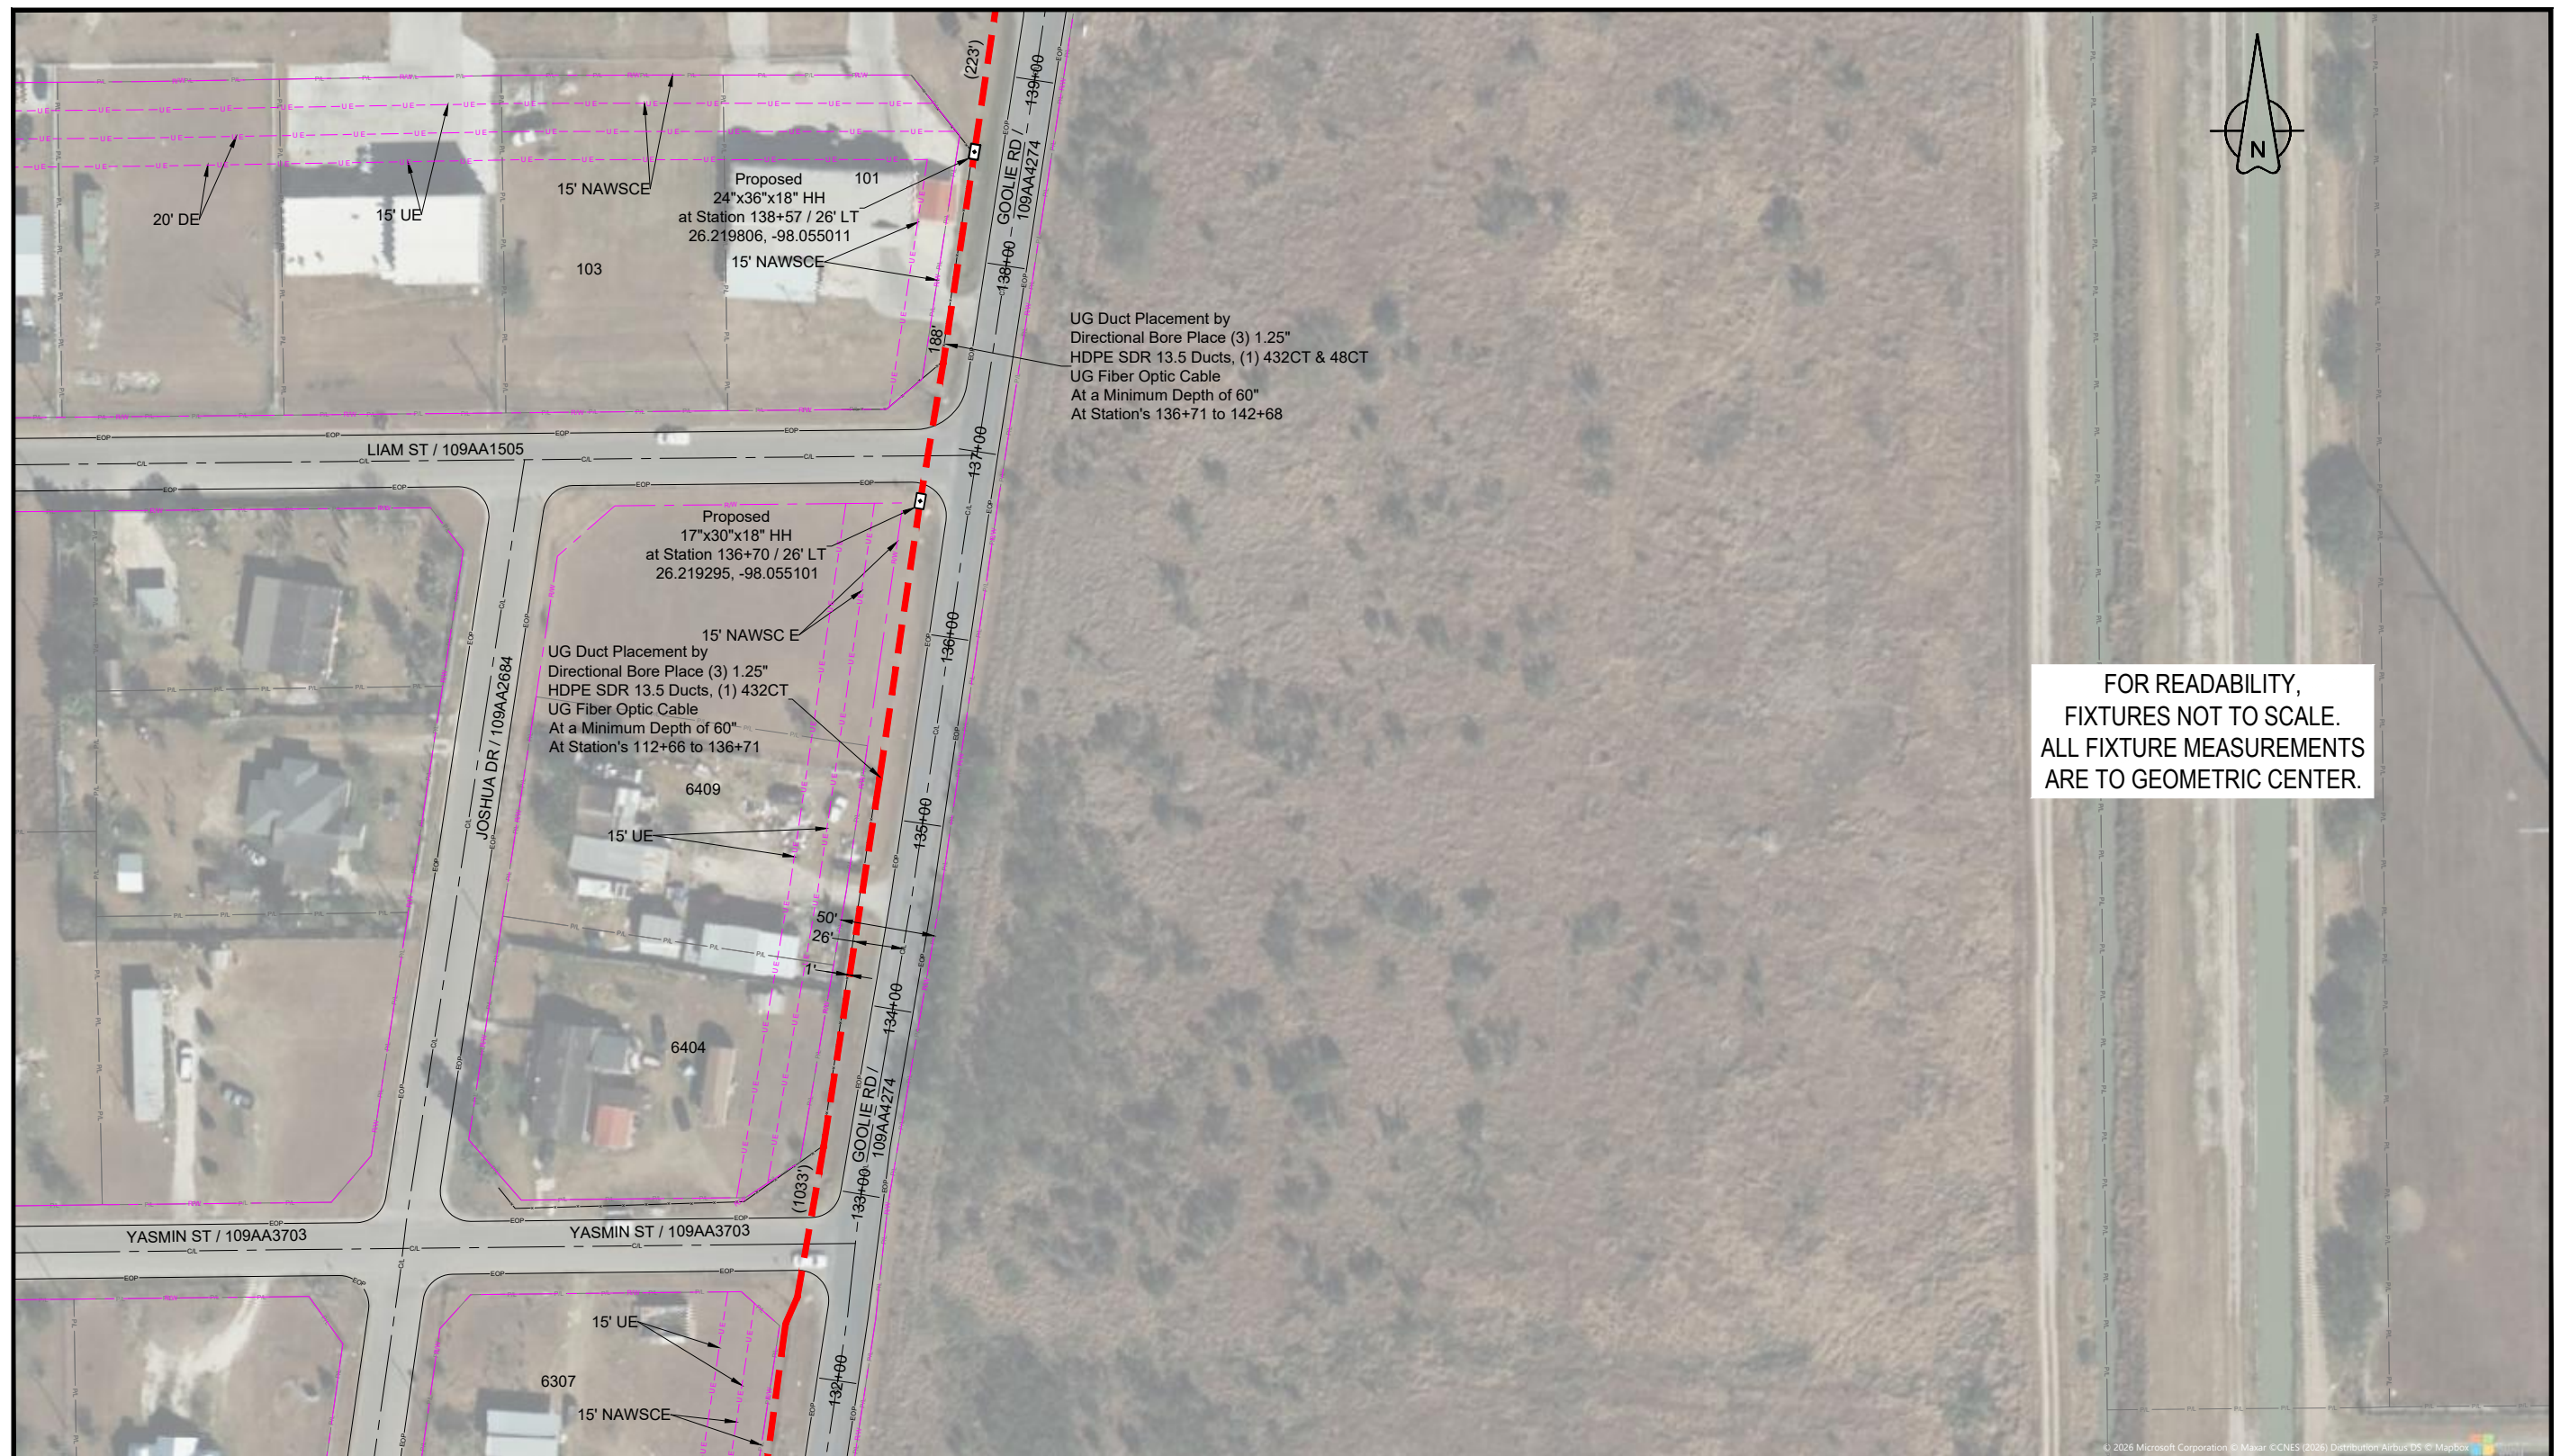

SEE SHEET 20

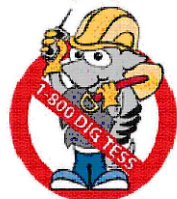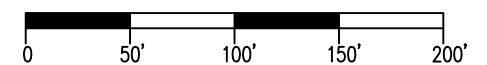

LEGEND

-  Proposed Underground Fiber Optic Cable with Tracer & 1.25" HDPE SDR 13.5 Ducts via Horizontal Directional Drilling
 Proposed Conduit

- ☐ Proposed 13"x24"x15", 17"x30"x18", 24"x36"x18" & 30"x48"x24" HH's
- Proposed 12" Square Utility Box

PROPOSED ROUTE PLAN VIEW

ROUTE: TXWE-FR03 - CITY OF HIDALGO
LOCATION: SN HUTTO RD & HERNANDEZ RD
WESLACO, HIDALGO CNTY, TX


[illegible]

THIS PRINT AND DESIGN ARE
THE SOLE PROPERTY OF
METRONET LLC. AND SHALL
BE CONSIDERED
CONFIDENTIAL. THIS PRINT
MAY NOT BE REPRODUCED IN
ANY WAY WITHOUT THE
WRITTEN CONSENT OF
METRONET LLC..
AND SHALL BE RETURNED
UPON REQUEST.

metronet
3701 COMMUNICATIONS WAY
EVANSVILLE, IN 47715


DESIGNED BY:	
DRAWN BY: CENT	
SCALE: 1:100	
DATE DRAWN: 07/22/2026	
FILE NAME: PROPOSED INSTALLATION	
PROJECT NUMBER: TXWE-FR03	
SHEET: 21	TOTAL SHT: 40

SEE SHEET 27

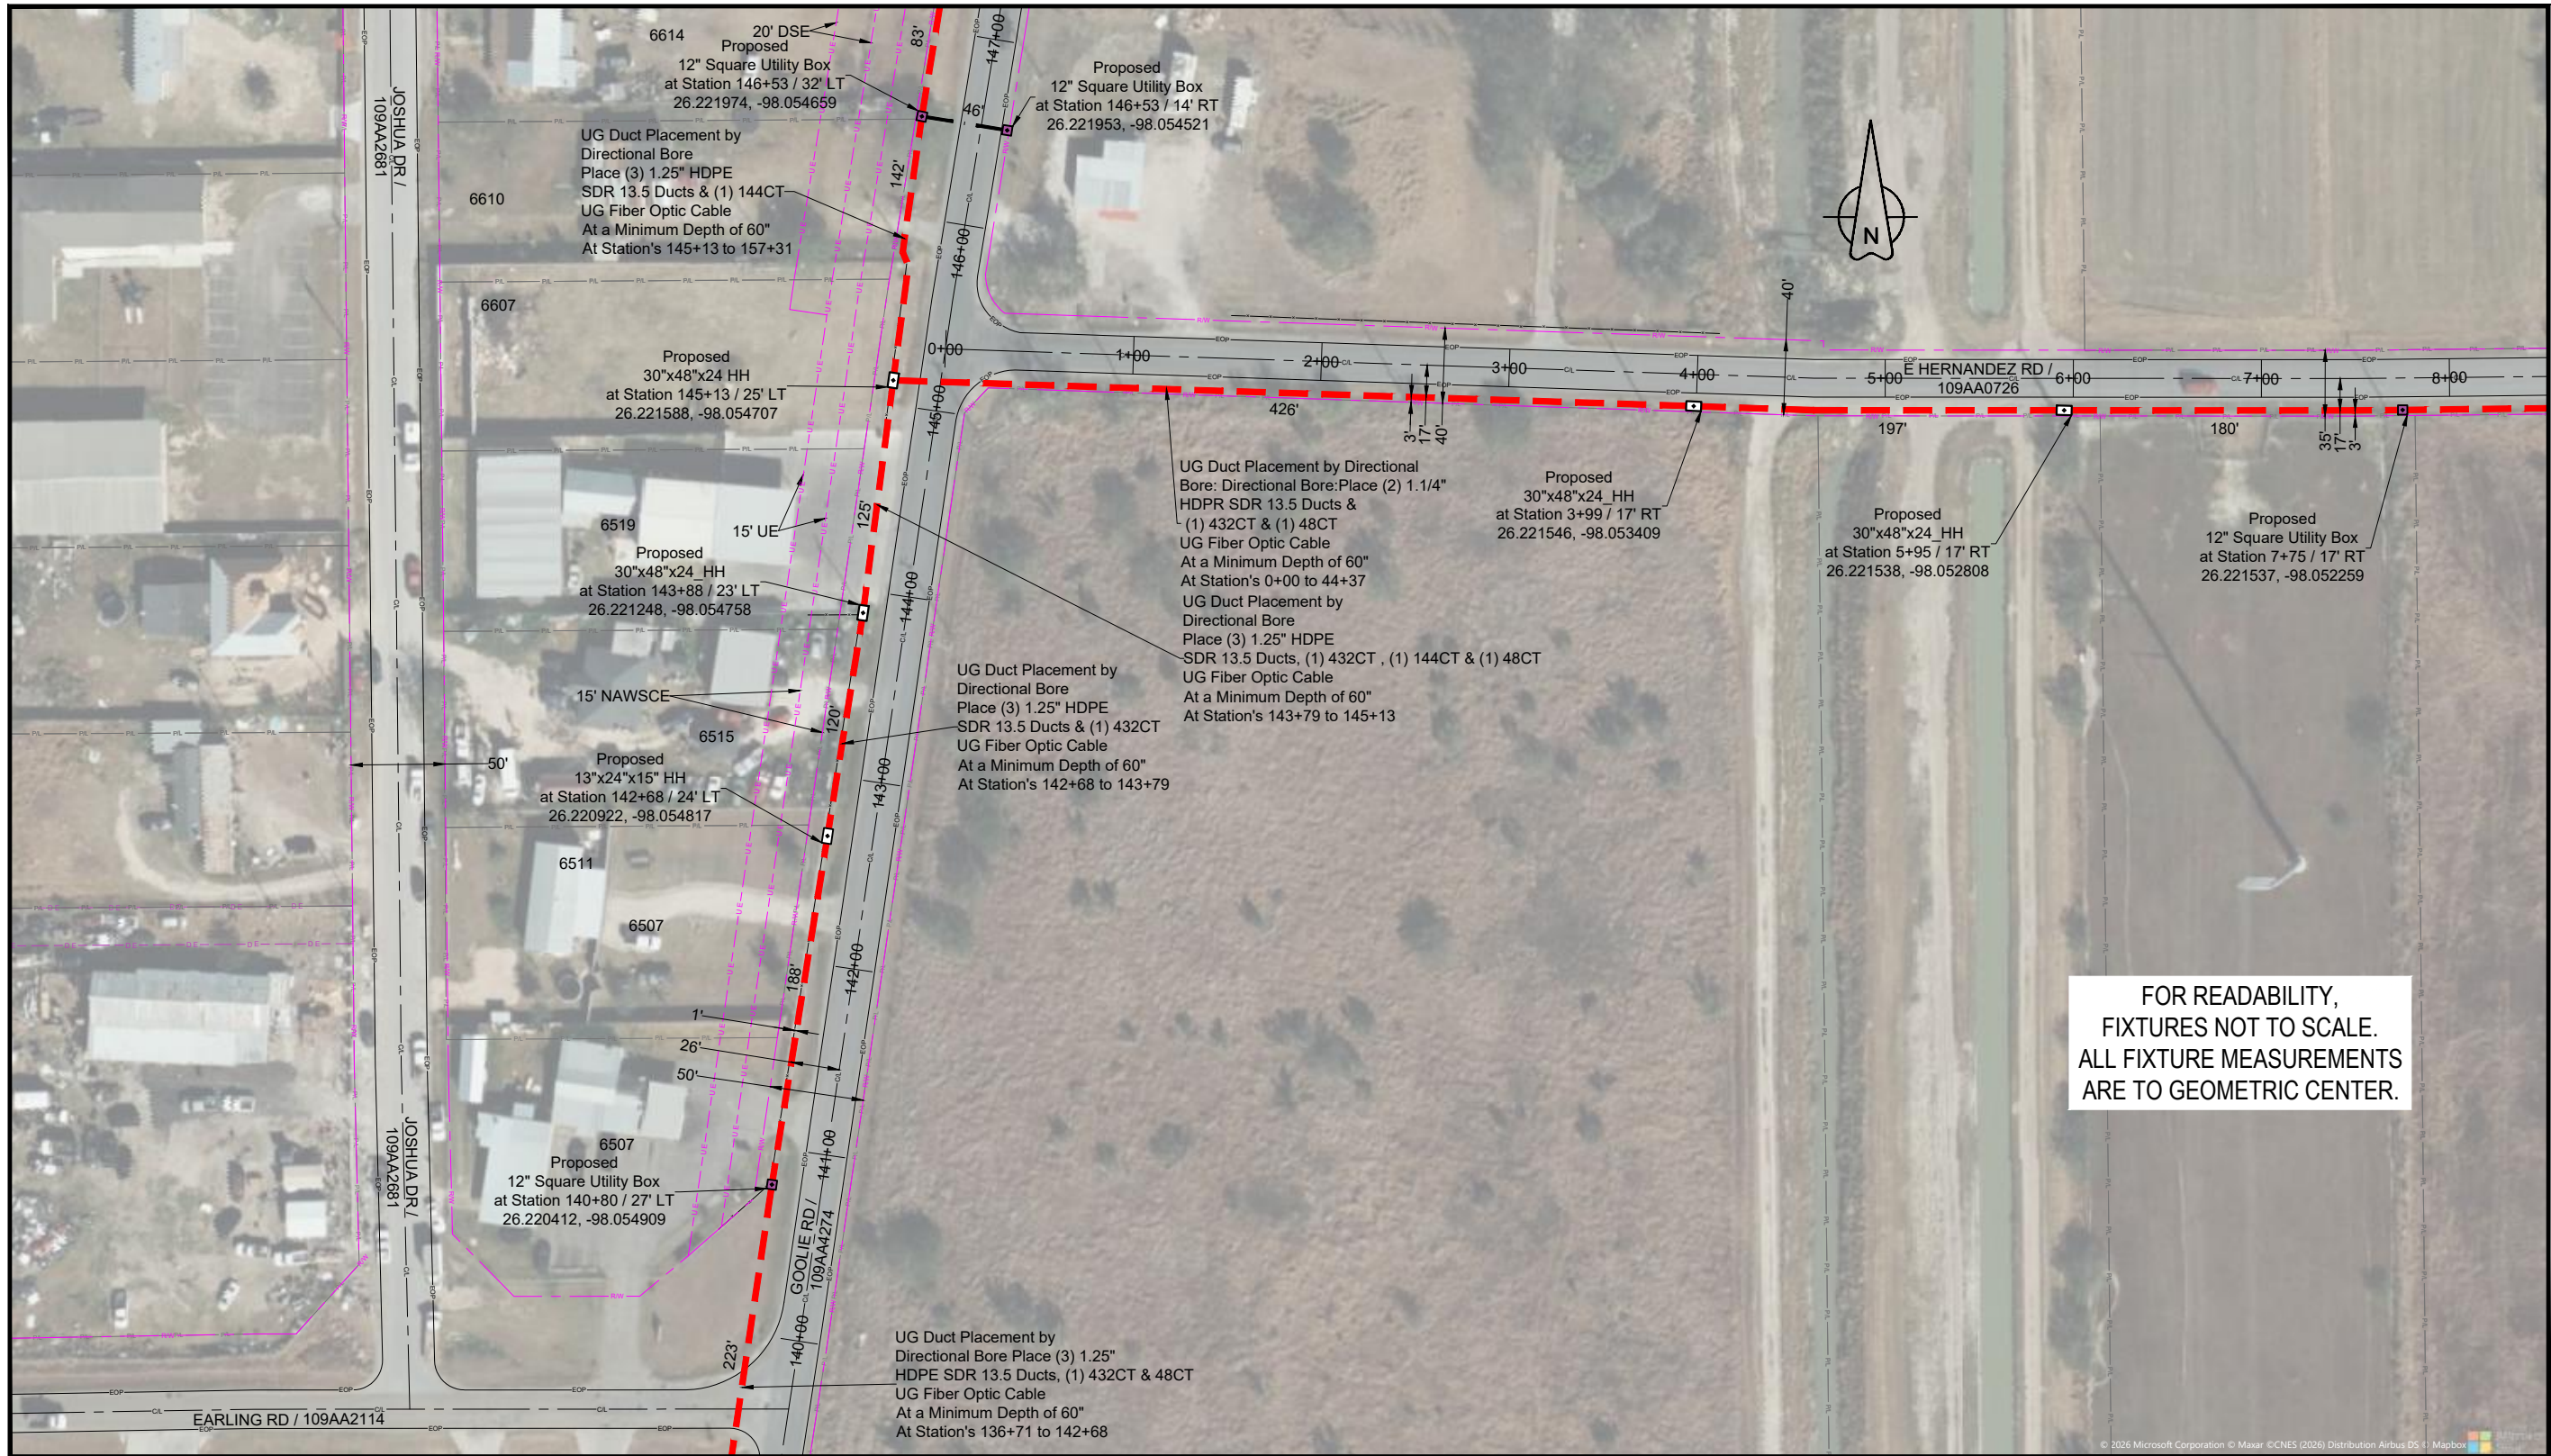

SEE SHEET 23

FOR READABILITY,
FIXTURES NOT TO SCALE.
ALL FIXTURE MEASUREMENTS
ARE TO GEOMETRIC CENTER.

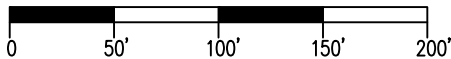

SEE SHEET 21

LEGEND

- Proposed Underground Fiber Optic Cable with Tracer & 1.25" HDPE SDR 13.5 Ducts via Horizontal Directional Drilling
- Proposed Conduit

- Proposed 13"x24"x15", 17"x30"x18", 24"x36"x18" & 30"x48"x24" HH's
- Proposed 12" Square Utility Box

metronet
3701 COMMUNICATIONS WAY
EVANSVILLE, IN 47715

THIS PRINT AND DESIGN ARE THE SOLE PROPERTY OF METRONET LLC, AND SHALL BE CONSIDERED CONFIDENTIAL. THIS PRINT MAY NOT BE REPRODUCED IN ANY WAY WITHOUT THE WRITTEN CONSENT OF METRONET LLC. AND SHALL BE RETURNED UPON REQUEST.

REV	DATE	DESCRIPTION	ENG	DRAFTER


PROPOSED ROUTE PLAN VIEW
ROUTE: TXWE-FR03 - CITY OF HIDALGO
LOCATION: SN HUTTO RD & HERNANDEZ RD
WESLACO, HIDALGO CNTY, TX

DESIGNED BY:	
DRAWN BY: CENT	
SCALE: 1:100	
DATE DRAWN: 07/22/2026	
FILE NAME: PROPOSED INSTALLATION	
PROJECT NUMBER: TXWE-FR03	
SHEET: 22	TOTAL SHT: 40

Texas Excavation
Safety System



SEE SHEET 22

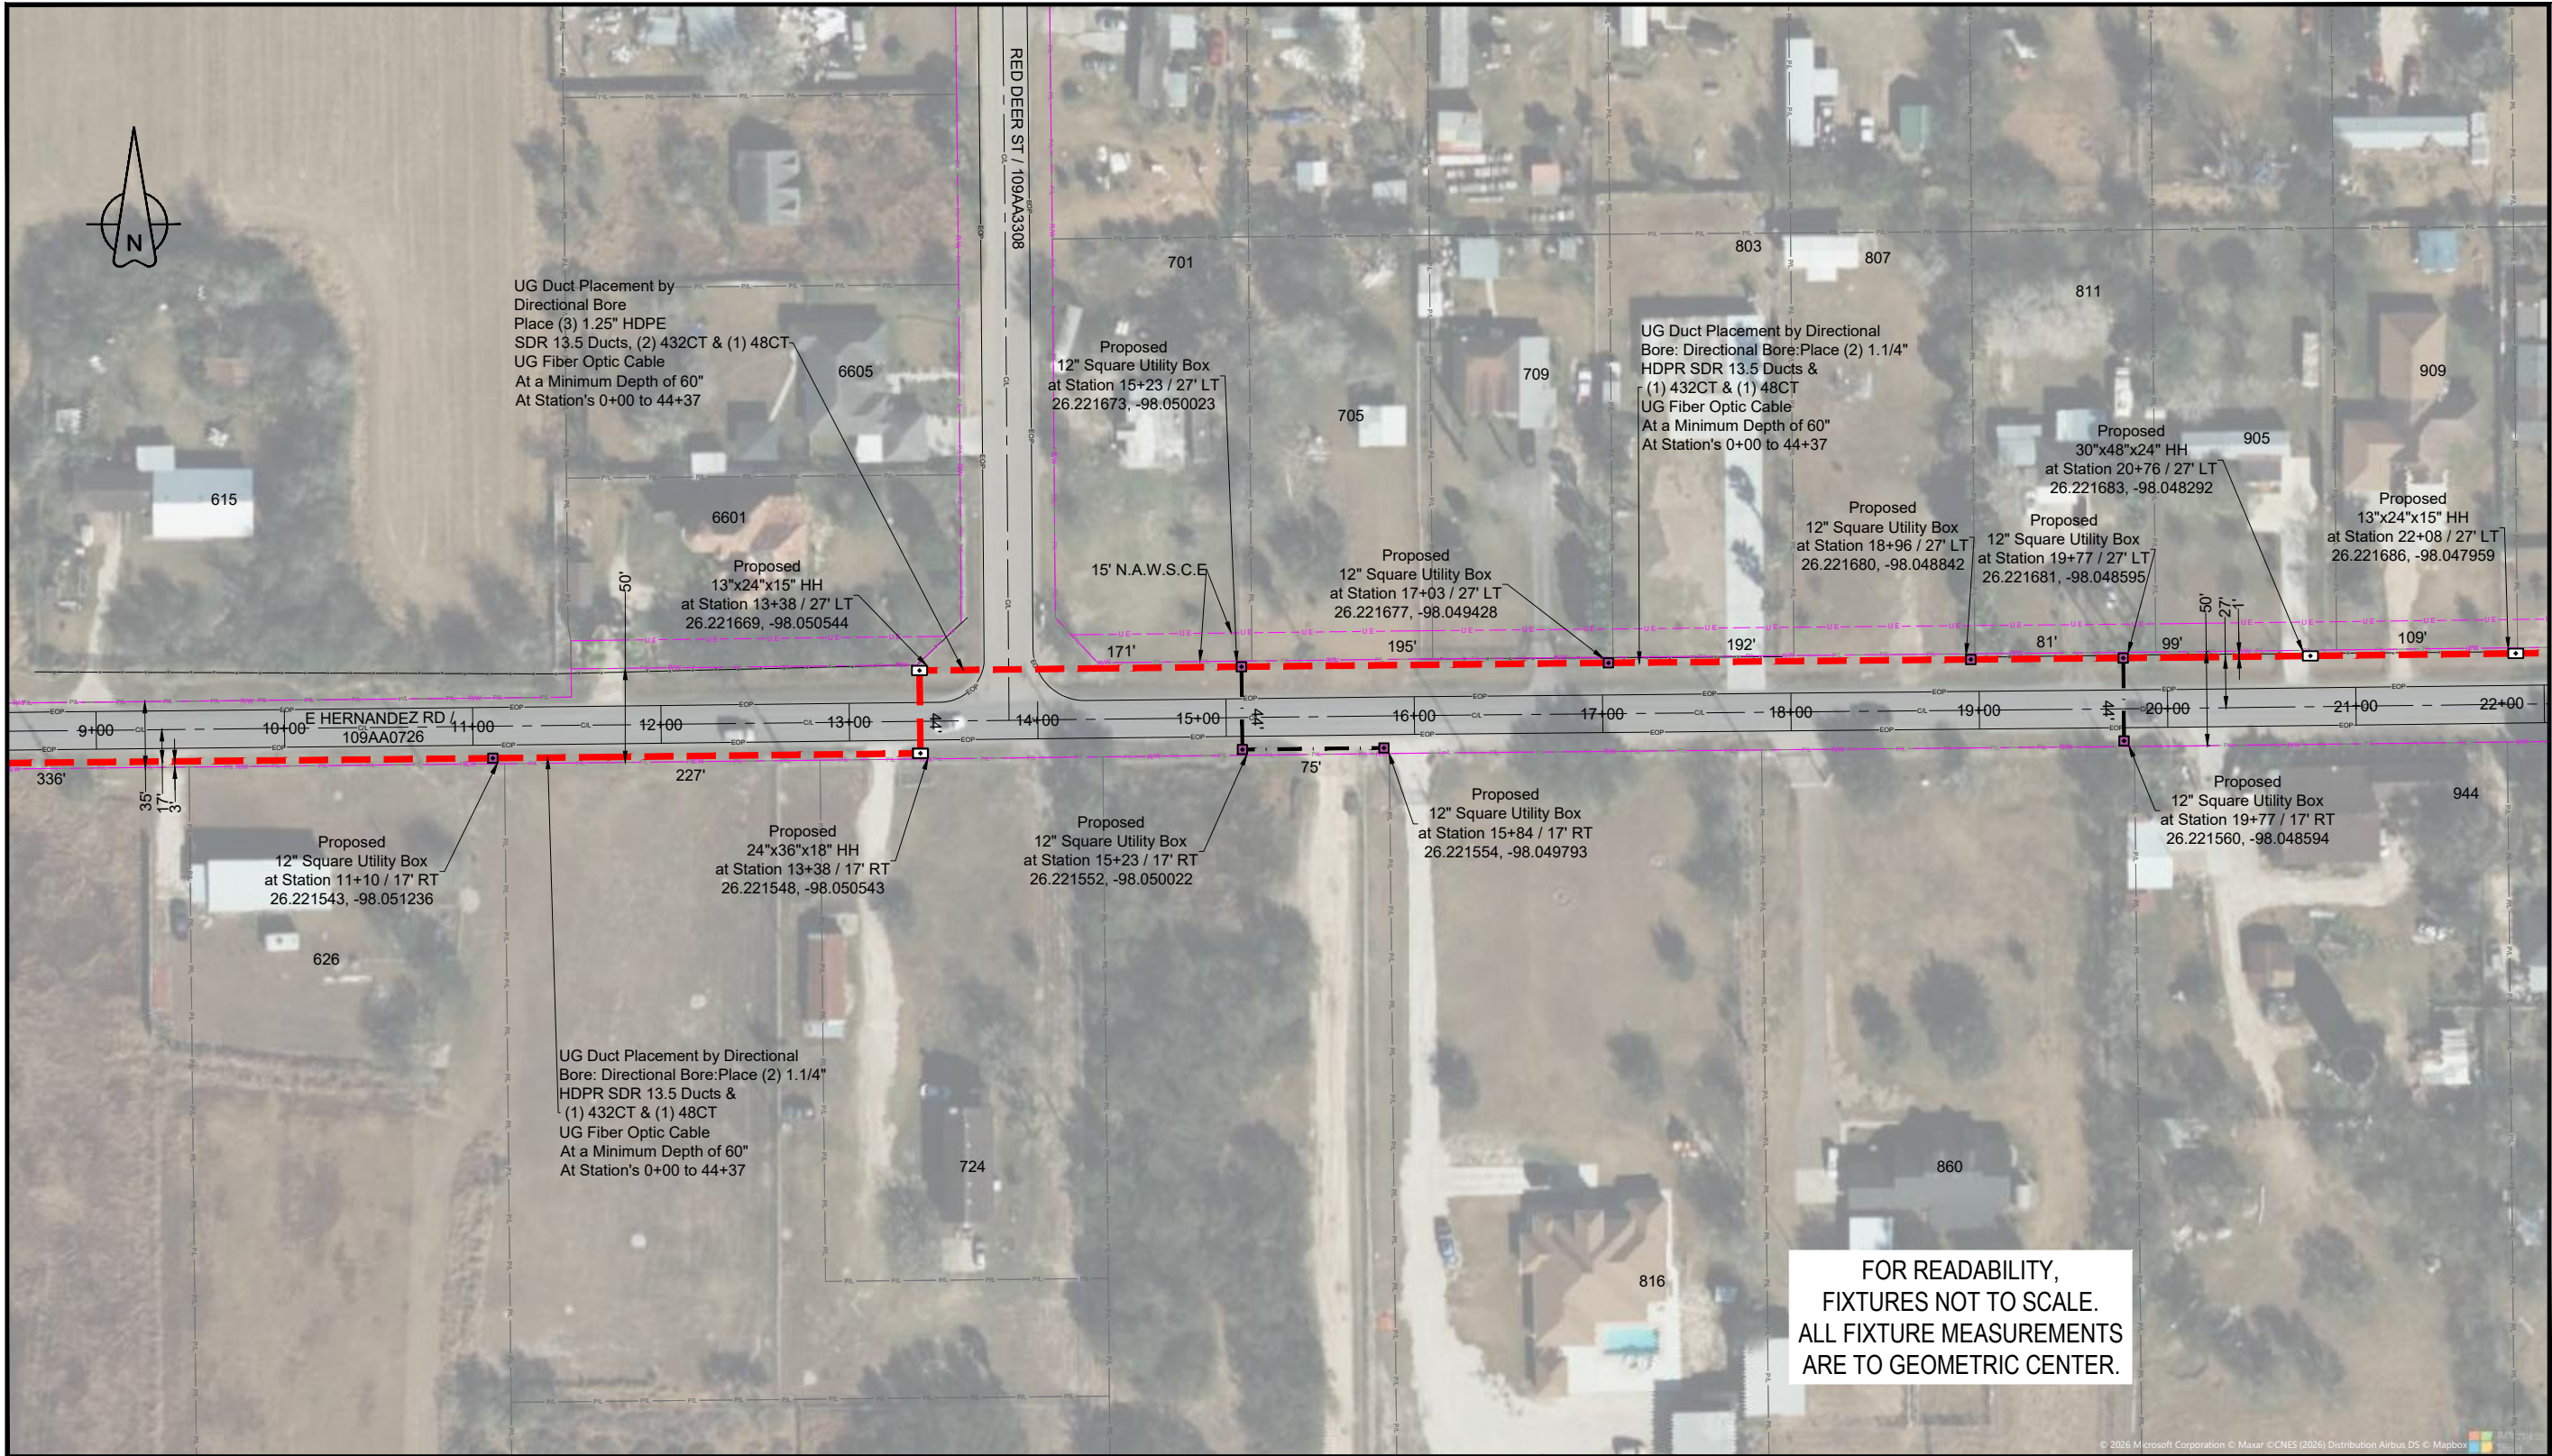

SEE SHEET 24

SEE SHEET 14

Texas Excavation
Safety System



LEGEND

- Proposed Underground Fiber Optic Cable with Tracer & 1.25" HDPE SDR 13.5 Ducts via Horizontal Directional Drilling
- Proposed Conduit

- Proposed 13"x24"x15", 17"x30"x18", 24"x36"x18" & 30"x48"x24" HH's
- Proposed 12" Square Utility Box

PROPOSED ROUTE PLAN VIEW


ROUTE: TXWE-FR03 - CITY OF HIDALGO
LOCATION: SN HUTTO RD & HERNANDEZ RD
WESLACO, HIDALGO CNTY, TX

DESIGNED BY:	
DRAWN BY: CENT	
SCALE: 1:100	
DATE DRAWN: 07/22/2026	
FILE NAME: PROPOSED INSTALLATION	
PROJECT NUMBER: TXWE-FR03	
SHEET: 23	TOTAL SHT: 40

THIS PRINT AND DESIGN ARE THE SOLE PROPERTY OF METRONET LLC, AND SHALL BE CONSIDERED CONFIDENTIAL. THIS PRINT MAY NOT BE REPRODUCED IN ANY WAY WITHOUT THE WRITTEN CONSENT OF METRONET LLC. AND SHALL BE RETURNED UPON REQUEST.

REV	DATE	DESCRIPTION	ENG	DRAFTER

metronet
3701 COMMUNICATIONS WAY
EVANSVILLE, IN 47715

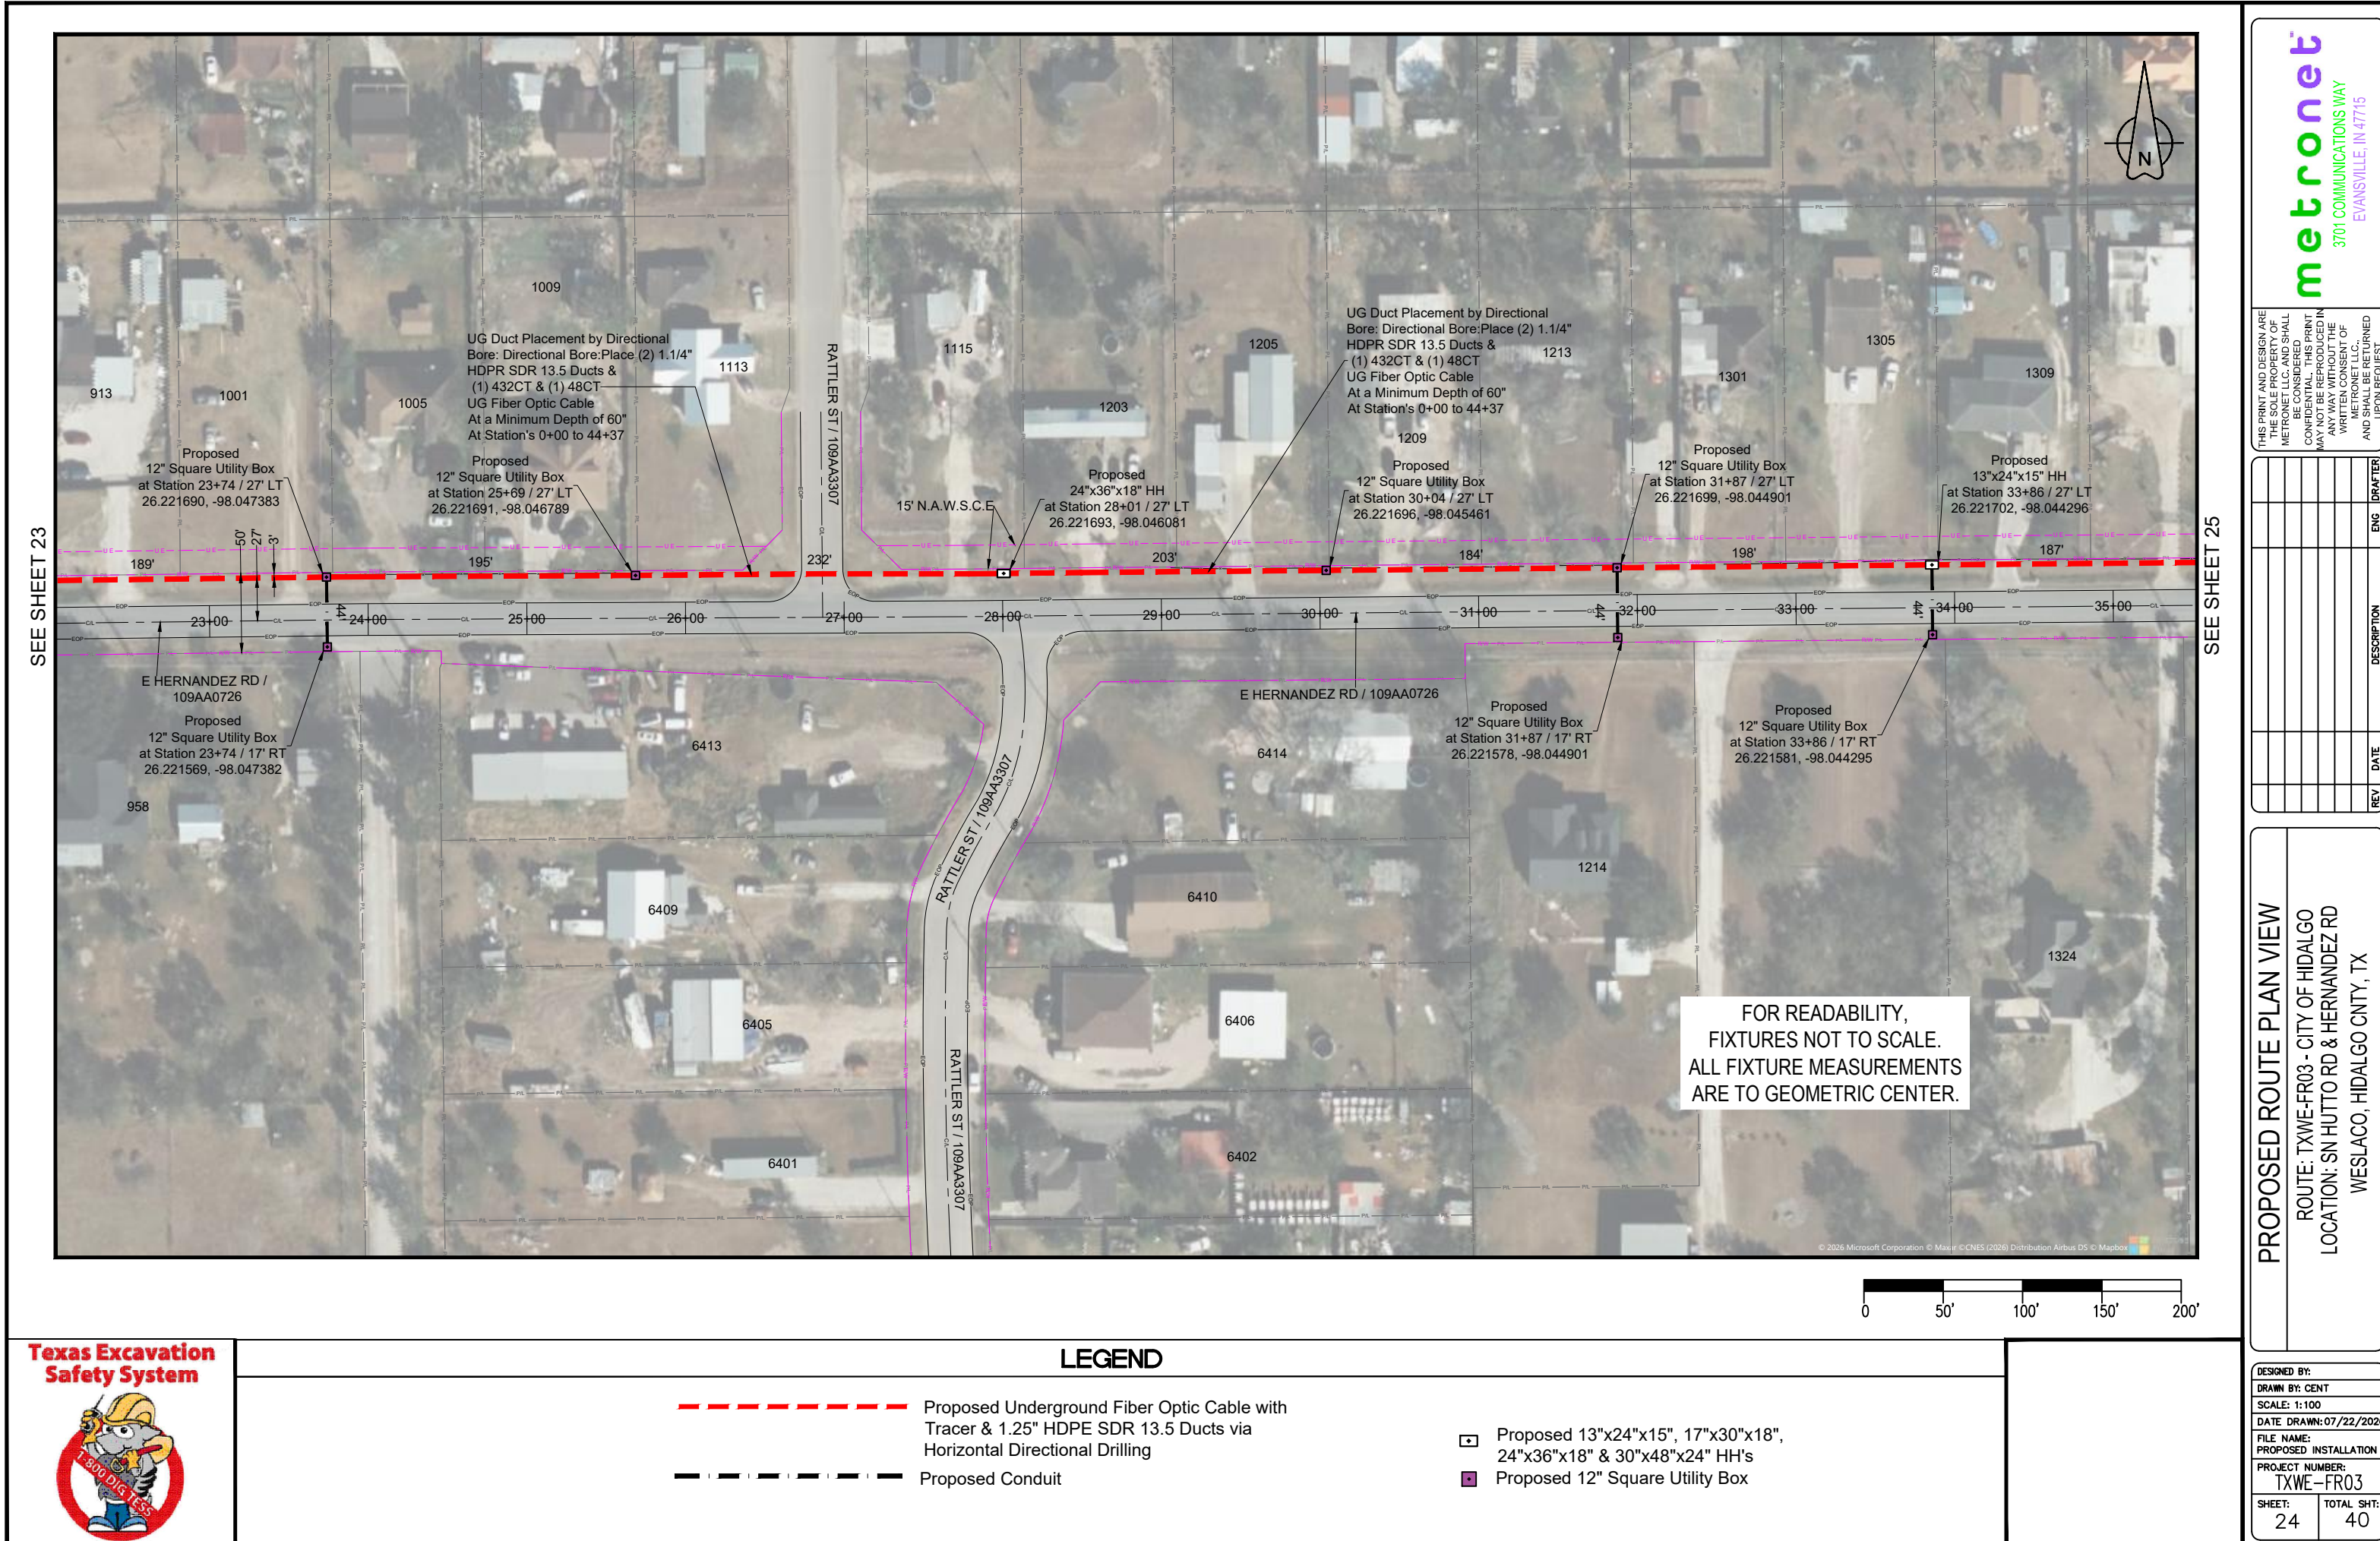

SEE SHEET 23

SEE SHEET 25



LEGEND

- - - - - Proposed Underground Fiber Optic Cable with Tracer & 1.25" HDPE SDR 13.5 Ducts via Horizontal Directional Drilling
- - - - - Proposed Conduit
- Proposed 13"x24"x15", 17"x30"x18", 24"x36"x18" & 30"x48"x24" HH's
- Proposed 12" Square Utility Box



3701 COMMUNICATIONS WAY
EVANSVILLE, IN 47715

THIS PRINT AND DESIGN ARE THE SOLE PROPERTY OF METRONET LLC, AND SHALL BE CONSIDERED CONFIDENTIAL. THIS PRINT MAY NOT BE REPRODUCED IN ANY WAY WITHOUT THE WRITTEN CONSENT OF METRONET LLC, AND SHALL BE RETURNED UPON REQUEST.


REV	DATE	DESCRIPTION	ENG	DRAFTER

PROPOSED ROUTE PLAN VIEW
ROUTE: TXWE-FR03 - CITY OF HIDALGO
LOCATION: SN HUTTO RD & HERNANDEZ RD
WESLACO, HIDALGO CNTY, TX

DESIGNED BY:
DRAWN BY: CENT
SCALE: 1:100
DATE DRAWN: 07/22/2026
FILE NAME:
PROPOSED INSTALLATION
PROJECT NUMBER:
TXWE-FR03
SHEET: 24
TOTAL SHT: 40

SEE SHEET 24

SEE SHEET 26

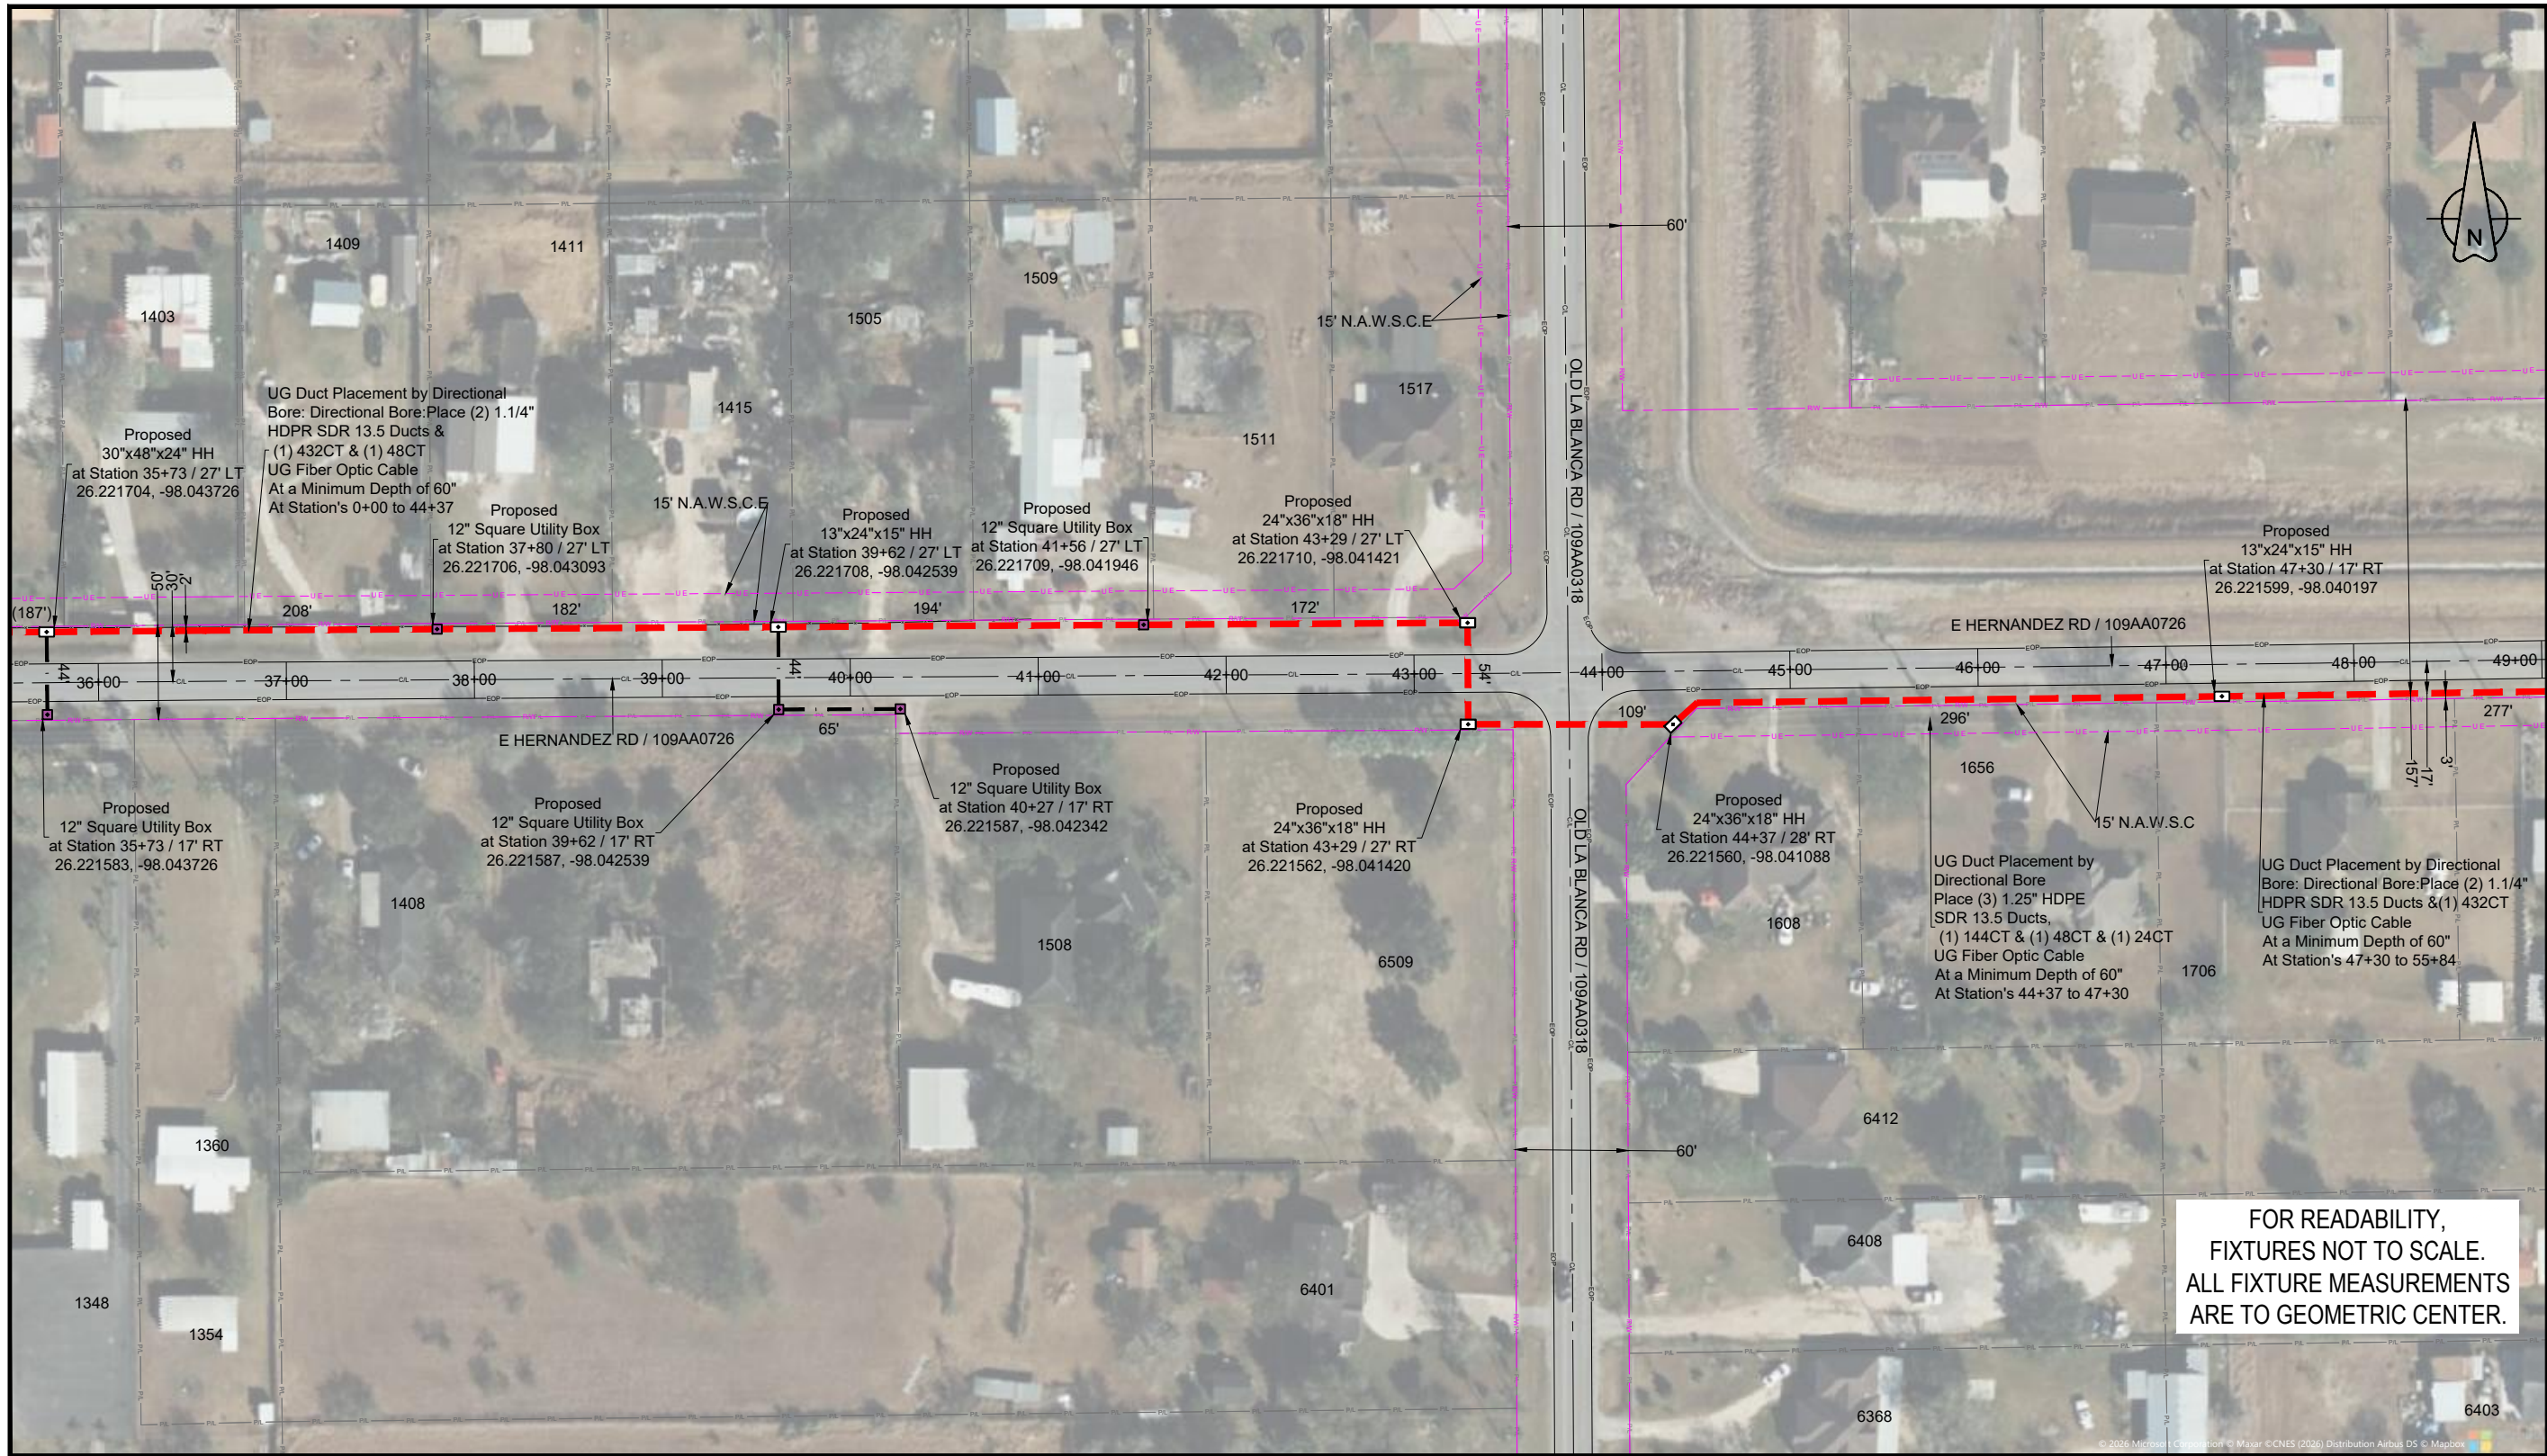

FOR READABILITY,
FIXTURES NOT TO SCALE.
ALL FIXTURE MEASUREMENTS
ARE TO GEOMETRIC CENTER.

Texas Excavation
Safety System



LEGEND

- Proposed Underground Fiber Optic Cable with Tracer & 1.25" HDPE SDR 13.5 Ducts via Horizontal Directional Drilling
- Proposed Conduit

- Proposed 13"x24"x15", 17"x30"x18", 24"x36"x18" & 30"x48"x24" HH's
- Proposed 12" Square Utility Box

PROPOSED ROUTE PLAN VIEW


ROUTE: TXWE-FR03 - CITY OF HIDALGO
LOCATION: SN HUTTO RD & HERNANDEZ RD
WESLACO, HIDALGO CNTY, TX

DESIGNED BY:	
DRAWN BY: CENT	
SCALE: 1:100	
DATE DRAWN: 07/22/2026	
FILE NAME: PROPOSED INSTALLATION	
PROJECT NUMBER: TXWE-FR03	
SHEET: 25	TOTAL SHT: 40

REV	DATE	DESCRIPTION	ENG	DRAFTER

THIS PRINT AND DESIGN ARE
THE SOLE PROPERTY OF
METRONET LLC, AND SHALL
BE CONSIDERED
CONFIDENTIAL. THIS PRINT
MAY NOT BE REPRODUCED IN
ANY WAY WITHOUT THE
WRITTEN CONSENT OF
METRONET LLC.
AND SHALL BE RETURNED
UPON REQUEST.

metronet
3701 COMMUNICATIONS WAY
EVANSVILLE, IN 47715

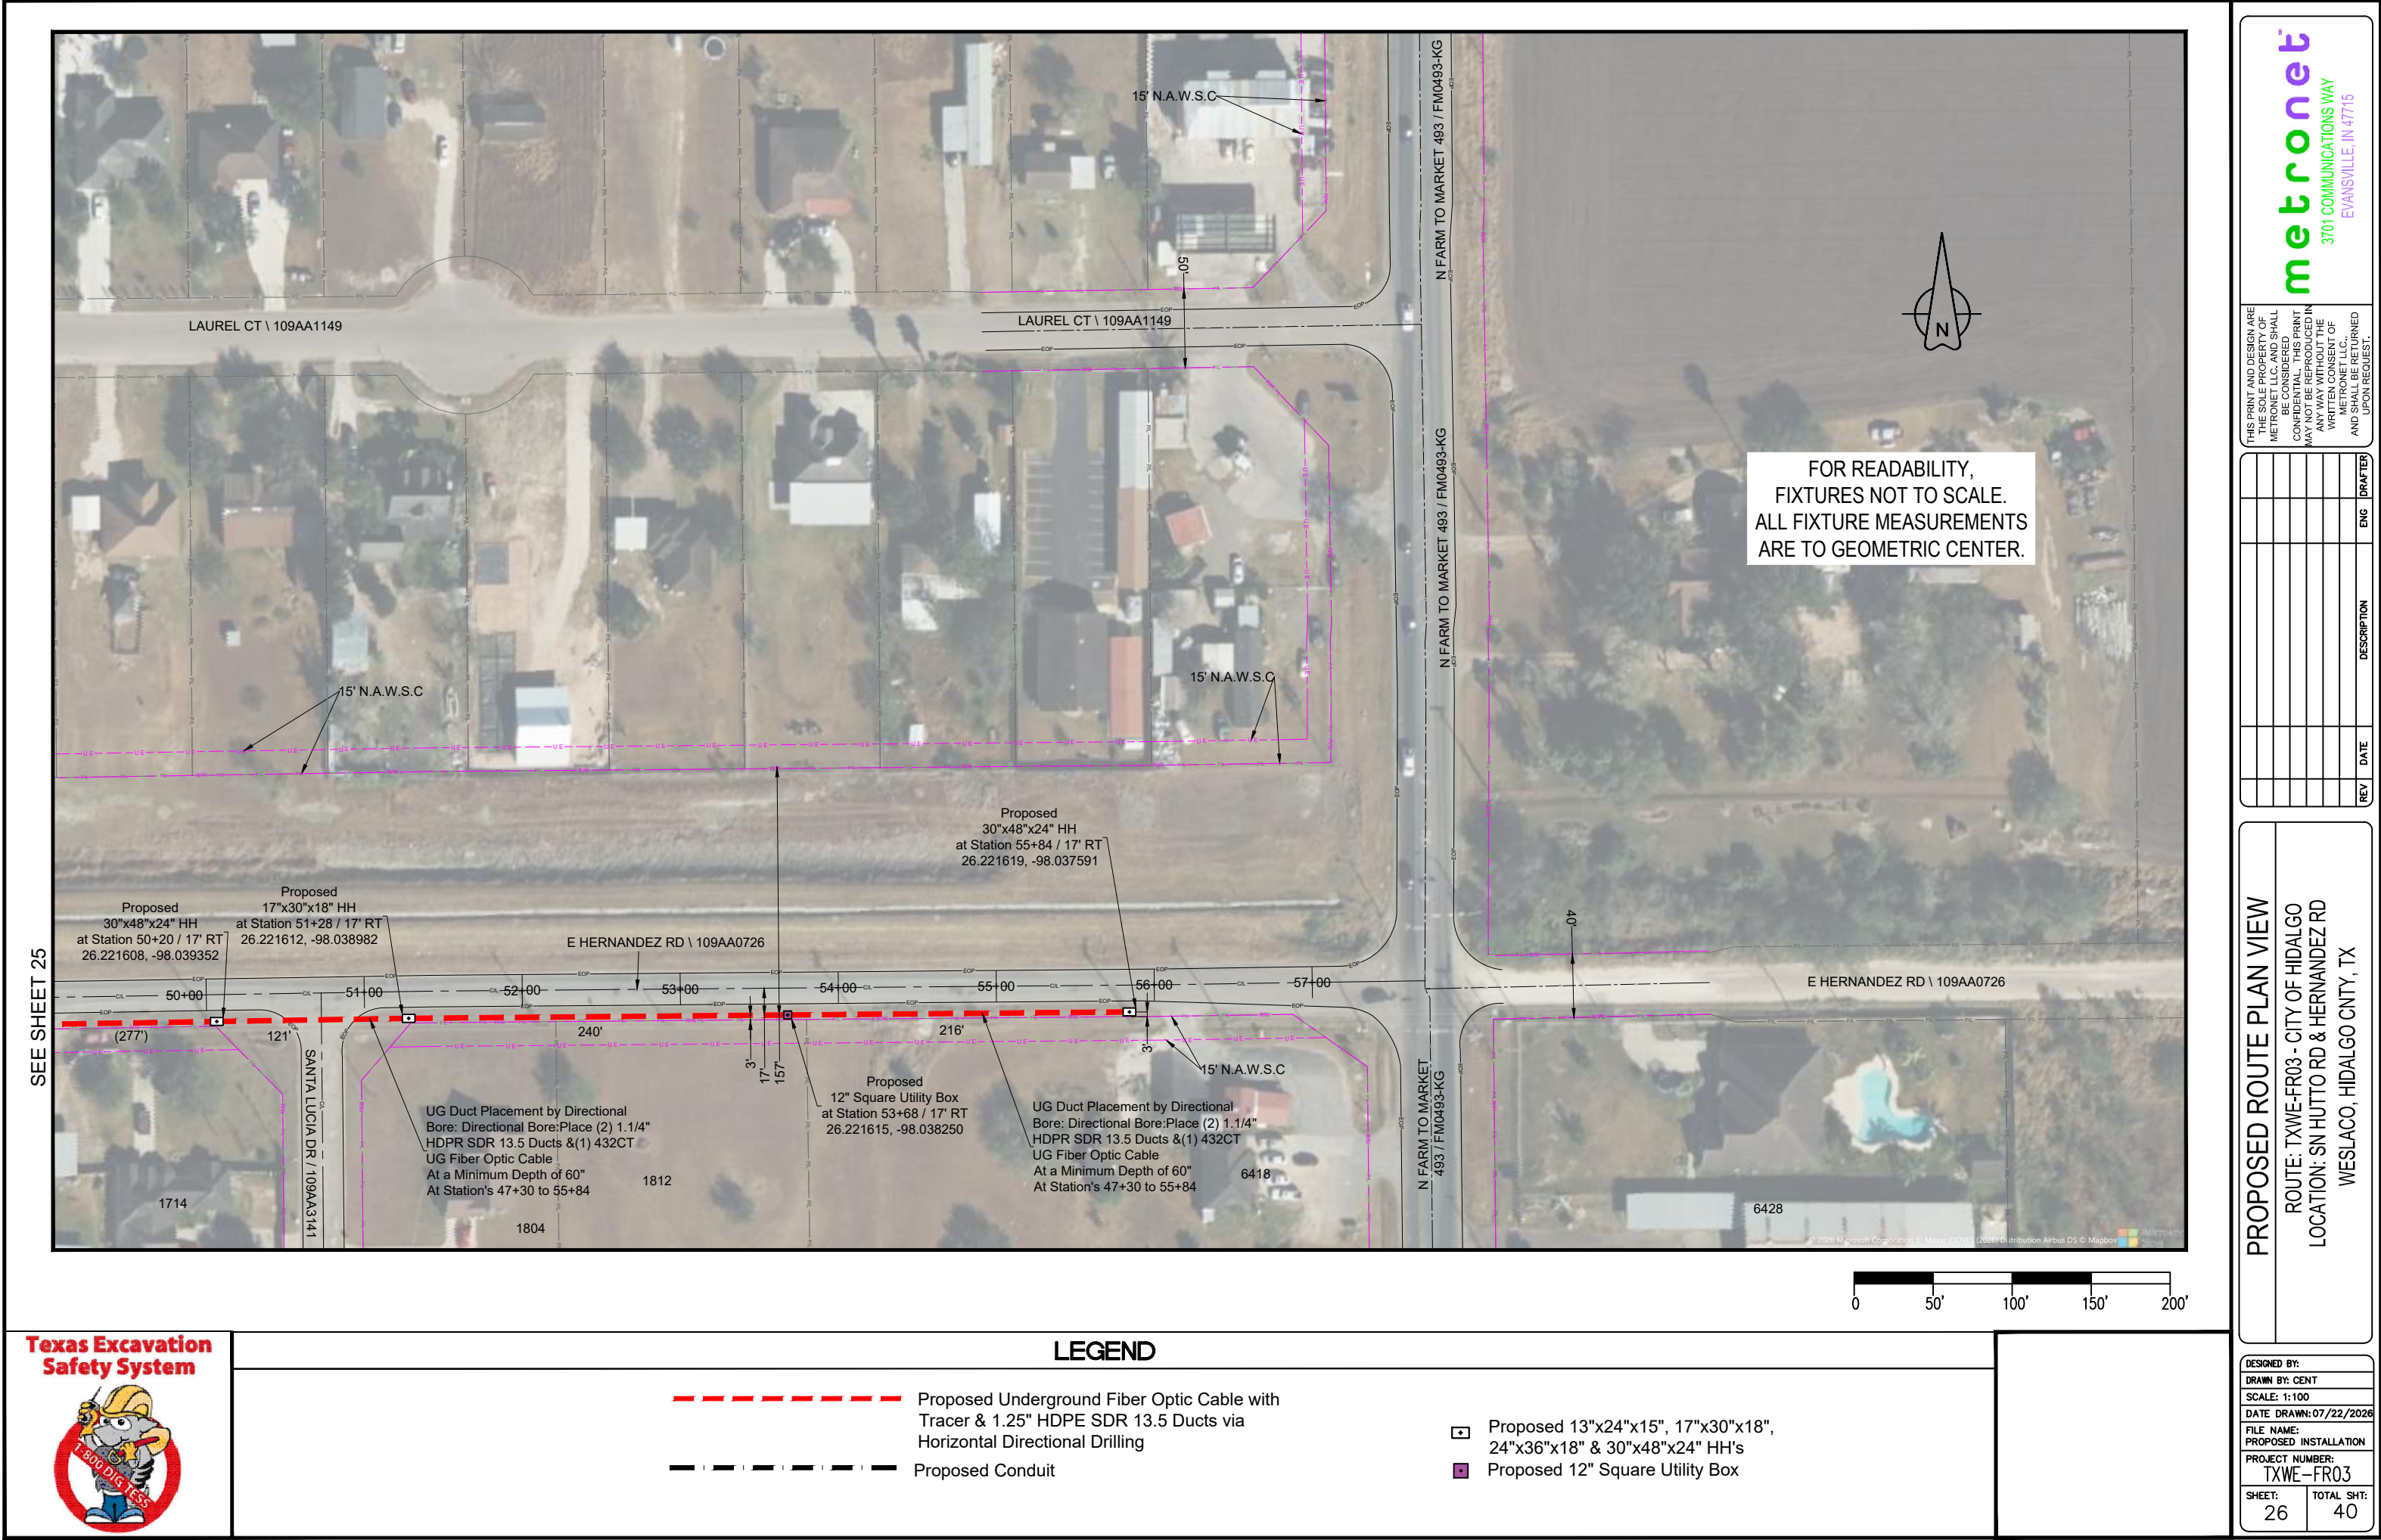

SEE SHEET 25

Texas Excavation
Safety System

LEGEND

- Proposed Underground Fiber Optic Cable with Tracer & 1.25" HDPE SDR 13.5 Ducts via Horizontal Directional Drilling
- Proposed Conduit
- Proposed 13"x24"x15", 17"x30"x18", 24"x36"x18" & 30"x48"x24" HH's
- Proposed 12" Square Utility Box

REV	DATE	DESCRIPTION	ENG	DRAFTER

PROPOSED ROUTE PLAN VIEW

ROUTE: TXWE-FR03 - CITY OF HIDALGO

LOCATION: SN HUTTO RD & HERNANDEZ RD

WESLACO, HIDALGO CNTY, TX


DESIGNED BY:	
DRAWN BY: CENT	
SCALE: 1:100	
DATE DRAWN: 07/22/2026	
FILE NAME: PROPOSED INSTALLATION	
PROJECT NUMBER: TXWE-FR03	
SHEET: 26	TOTAL SHT: 40

metronet

3701 COMMUNICATIONS WAY
EVANSVILLE, IN 47715


THIS PRINT AND DESIGN ARE THE SOLE PROPERTY OF METRONET LLC, AND SHALL BE CONSIDERED CONFIDENTIAL. THIS PRINT MAY NOT BE REPRODUCED IN ANY WAY WITHOUT THE WRITTEN CONSENT OF METRONET LLC, AND SHALL BE RETURNED UPON REQUEST.

SEE SHEET 27

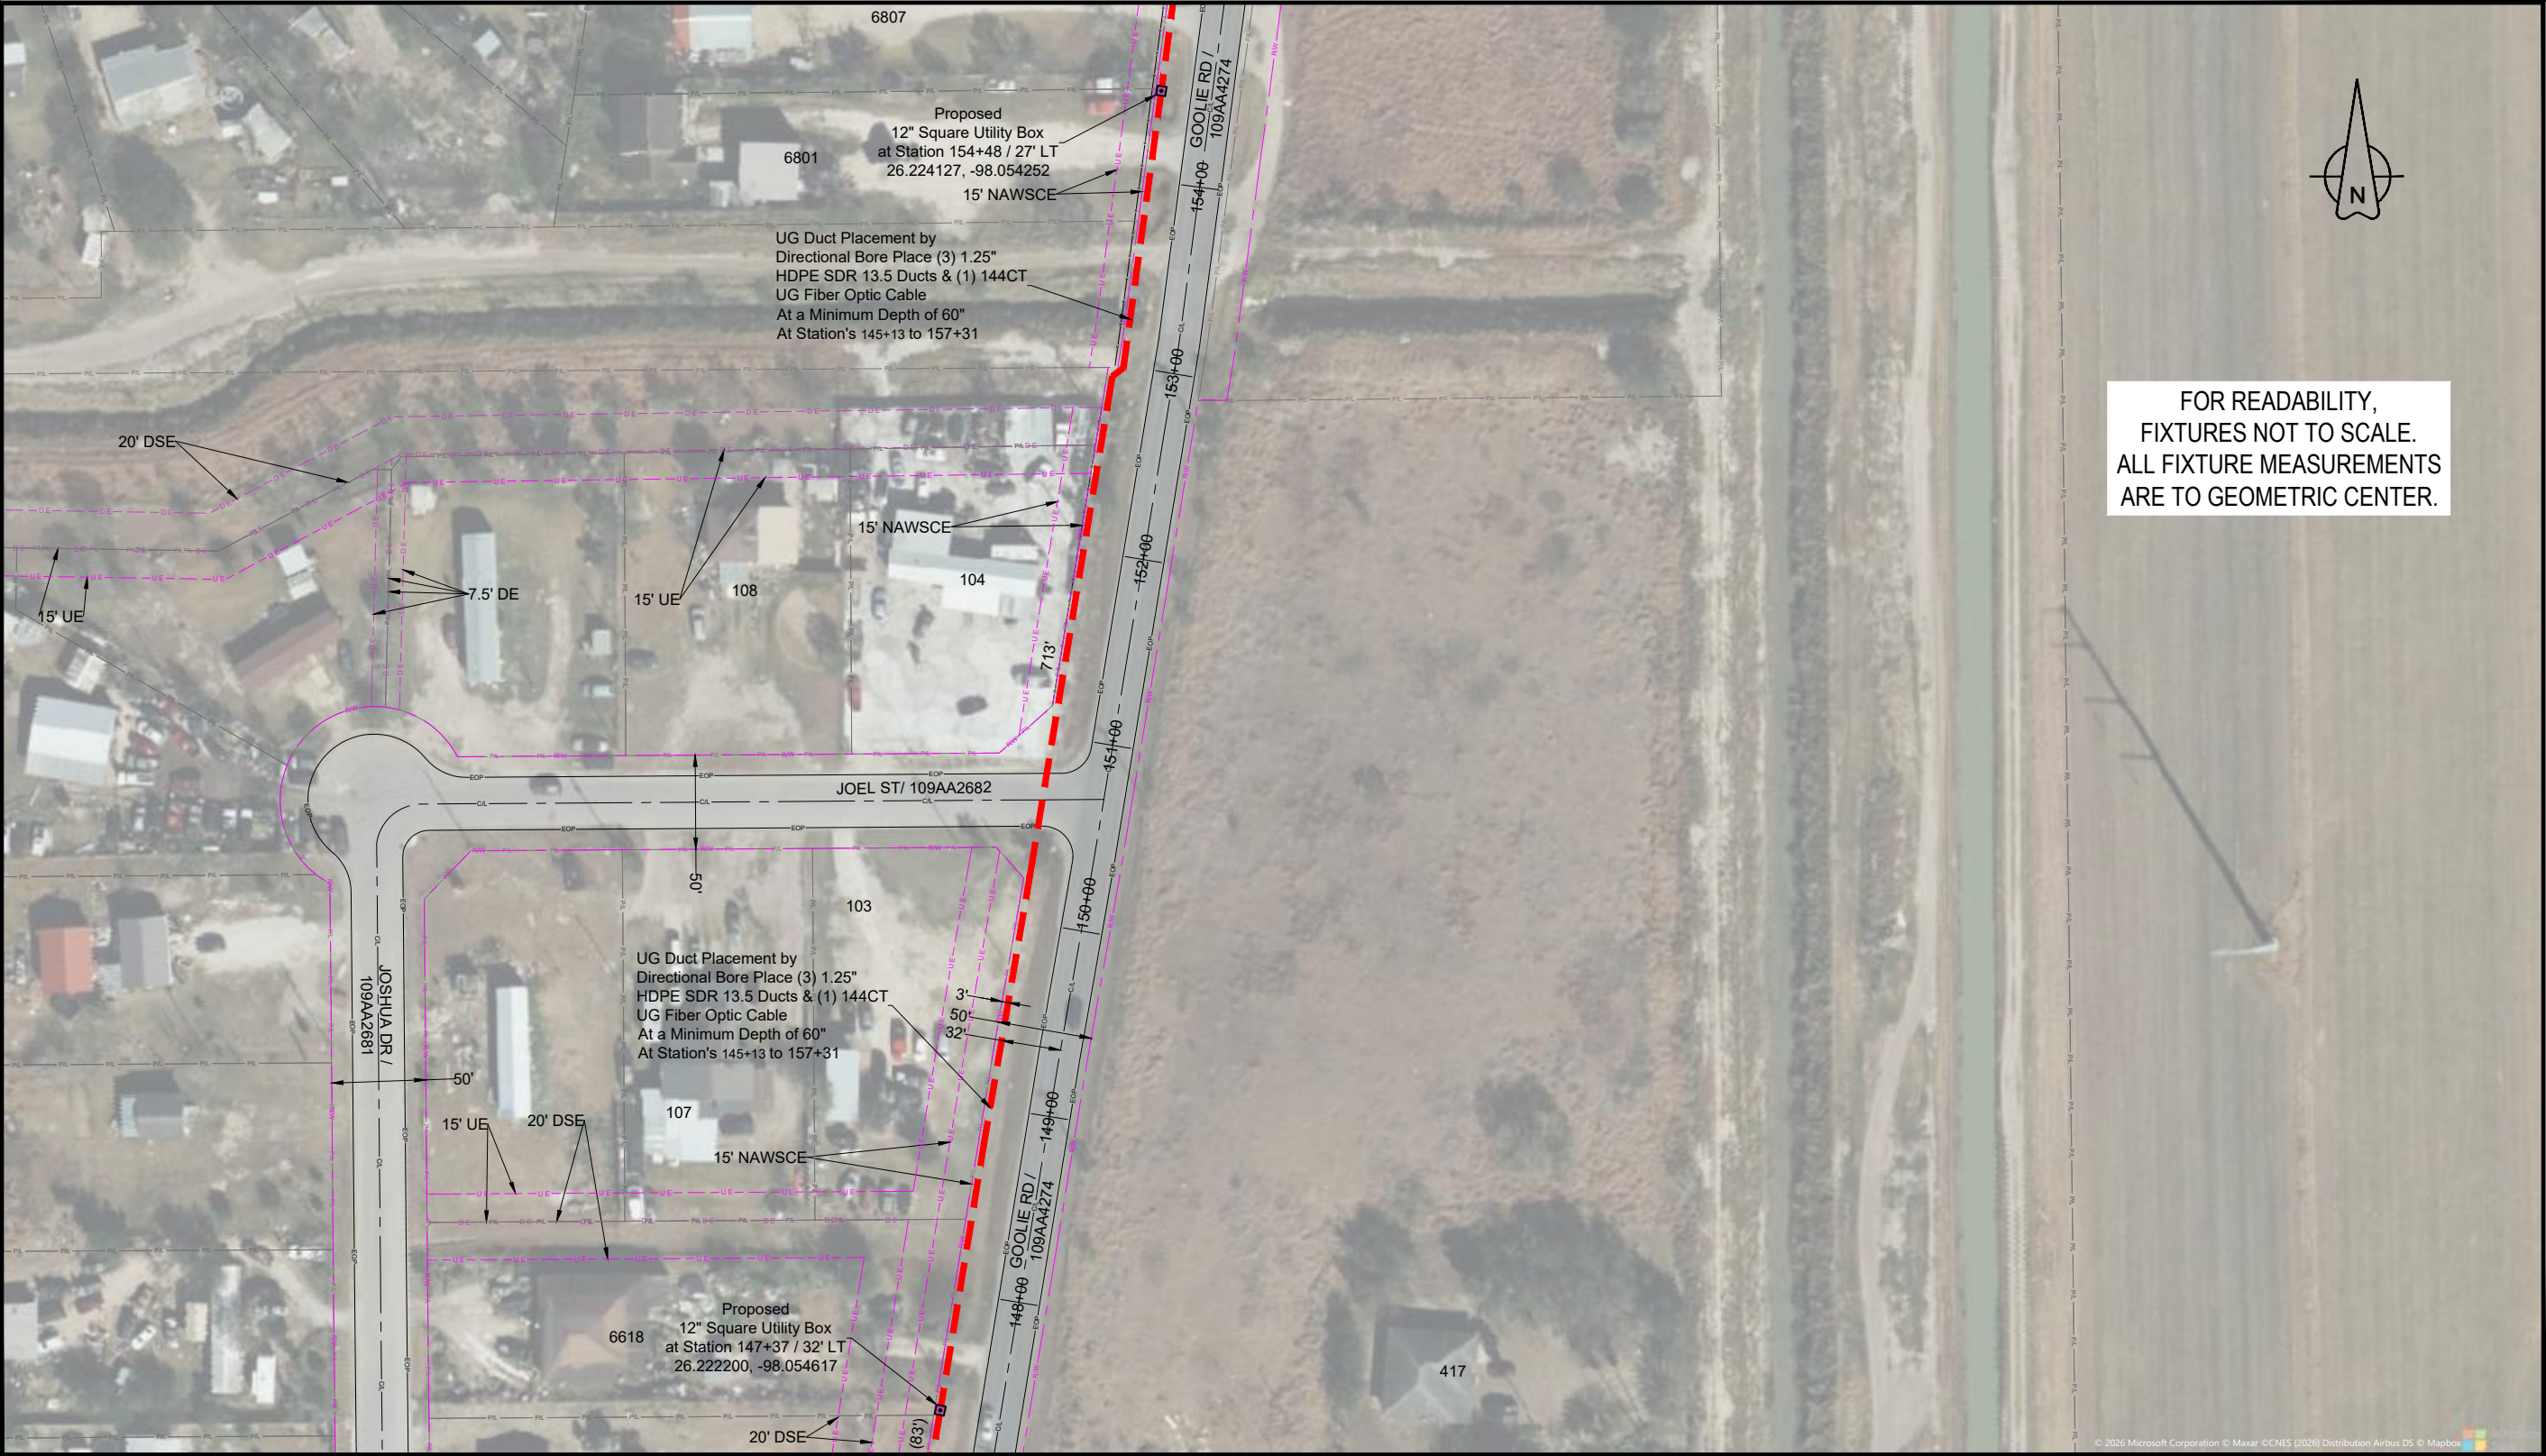

FOR READABILITY,
FIXTURES NOT TO SCALE.
ALL FIXTURE MEASUREMENTS
ARE TO GEOMETRIC CENTER.

SEE SHEET 22

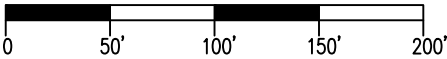

Texas Excavation
Safety System



LEGEND

- Proposed Underground Fiber Optic Cable with Tracer & 1.25" HDPE SDR 13.5 Ducts via Horizontal Directional Drilling
- Proposed Conduit

- Proposed 13"x24"x15", 17"x30"x18", 24"x36"x18" & 30"x48"x24" HH's
- Proposed 12" Square Utility Box

PROPOSED ROUTE PLAN VIEW

ROUTE: TXWE-FR03 - CITY OF HIDALGO
LOCATION: SN HUTTO RD & HERNANDEZ RD
WESLACO, HIDALGO CNTY, TX


DESIGNED BY:	
DRAWN BY: CENT	
SCALE: 1:100	
DATE DRAWN: 07/22/2026	
FILE NAME: PROPOSED INSTALLATION	
PROJECT NUMBER: TXWE-FR03	
SHEET: 27	TOTAL SHT: 40

THIS PRINT AND DESIGN ARE
THE SOLE PROPERTY OF
METRONET LLC, AND SHALL
BE CONSIDERED
CONFIDENTIAL. THIS PRINT
MAY NOT BE REPRODUCED IN
ANY WAY WITHOUT THE
WRITTEN CONSENT OF
METRONET LLC.
AND SHALL BE RETURNED
UPON REQUEST.

REV	DATE	DESCRIPTION	ENG	DRAFTER


metronet
3701 COMMUNICATIONS WAY
EVANSVILLE, IN 47715

SEE SHEET 29

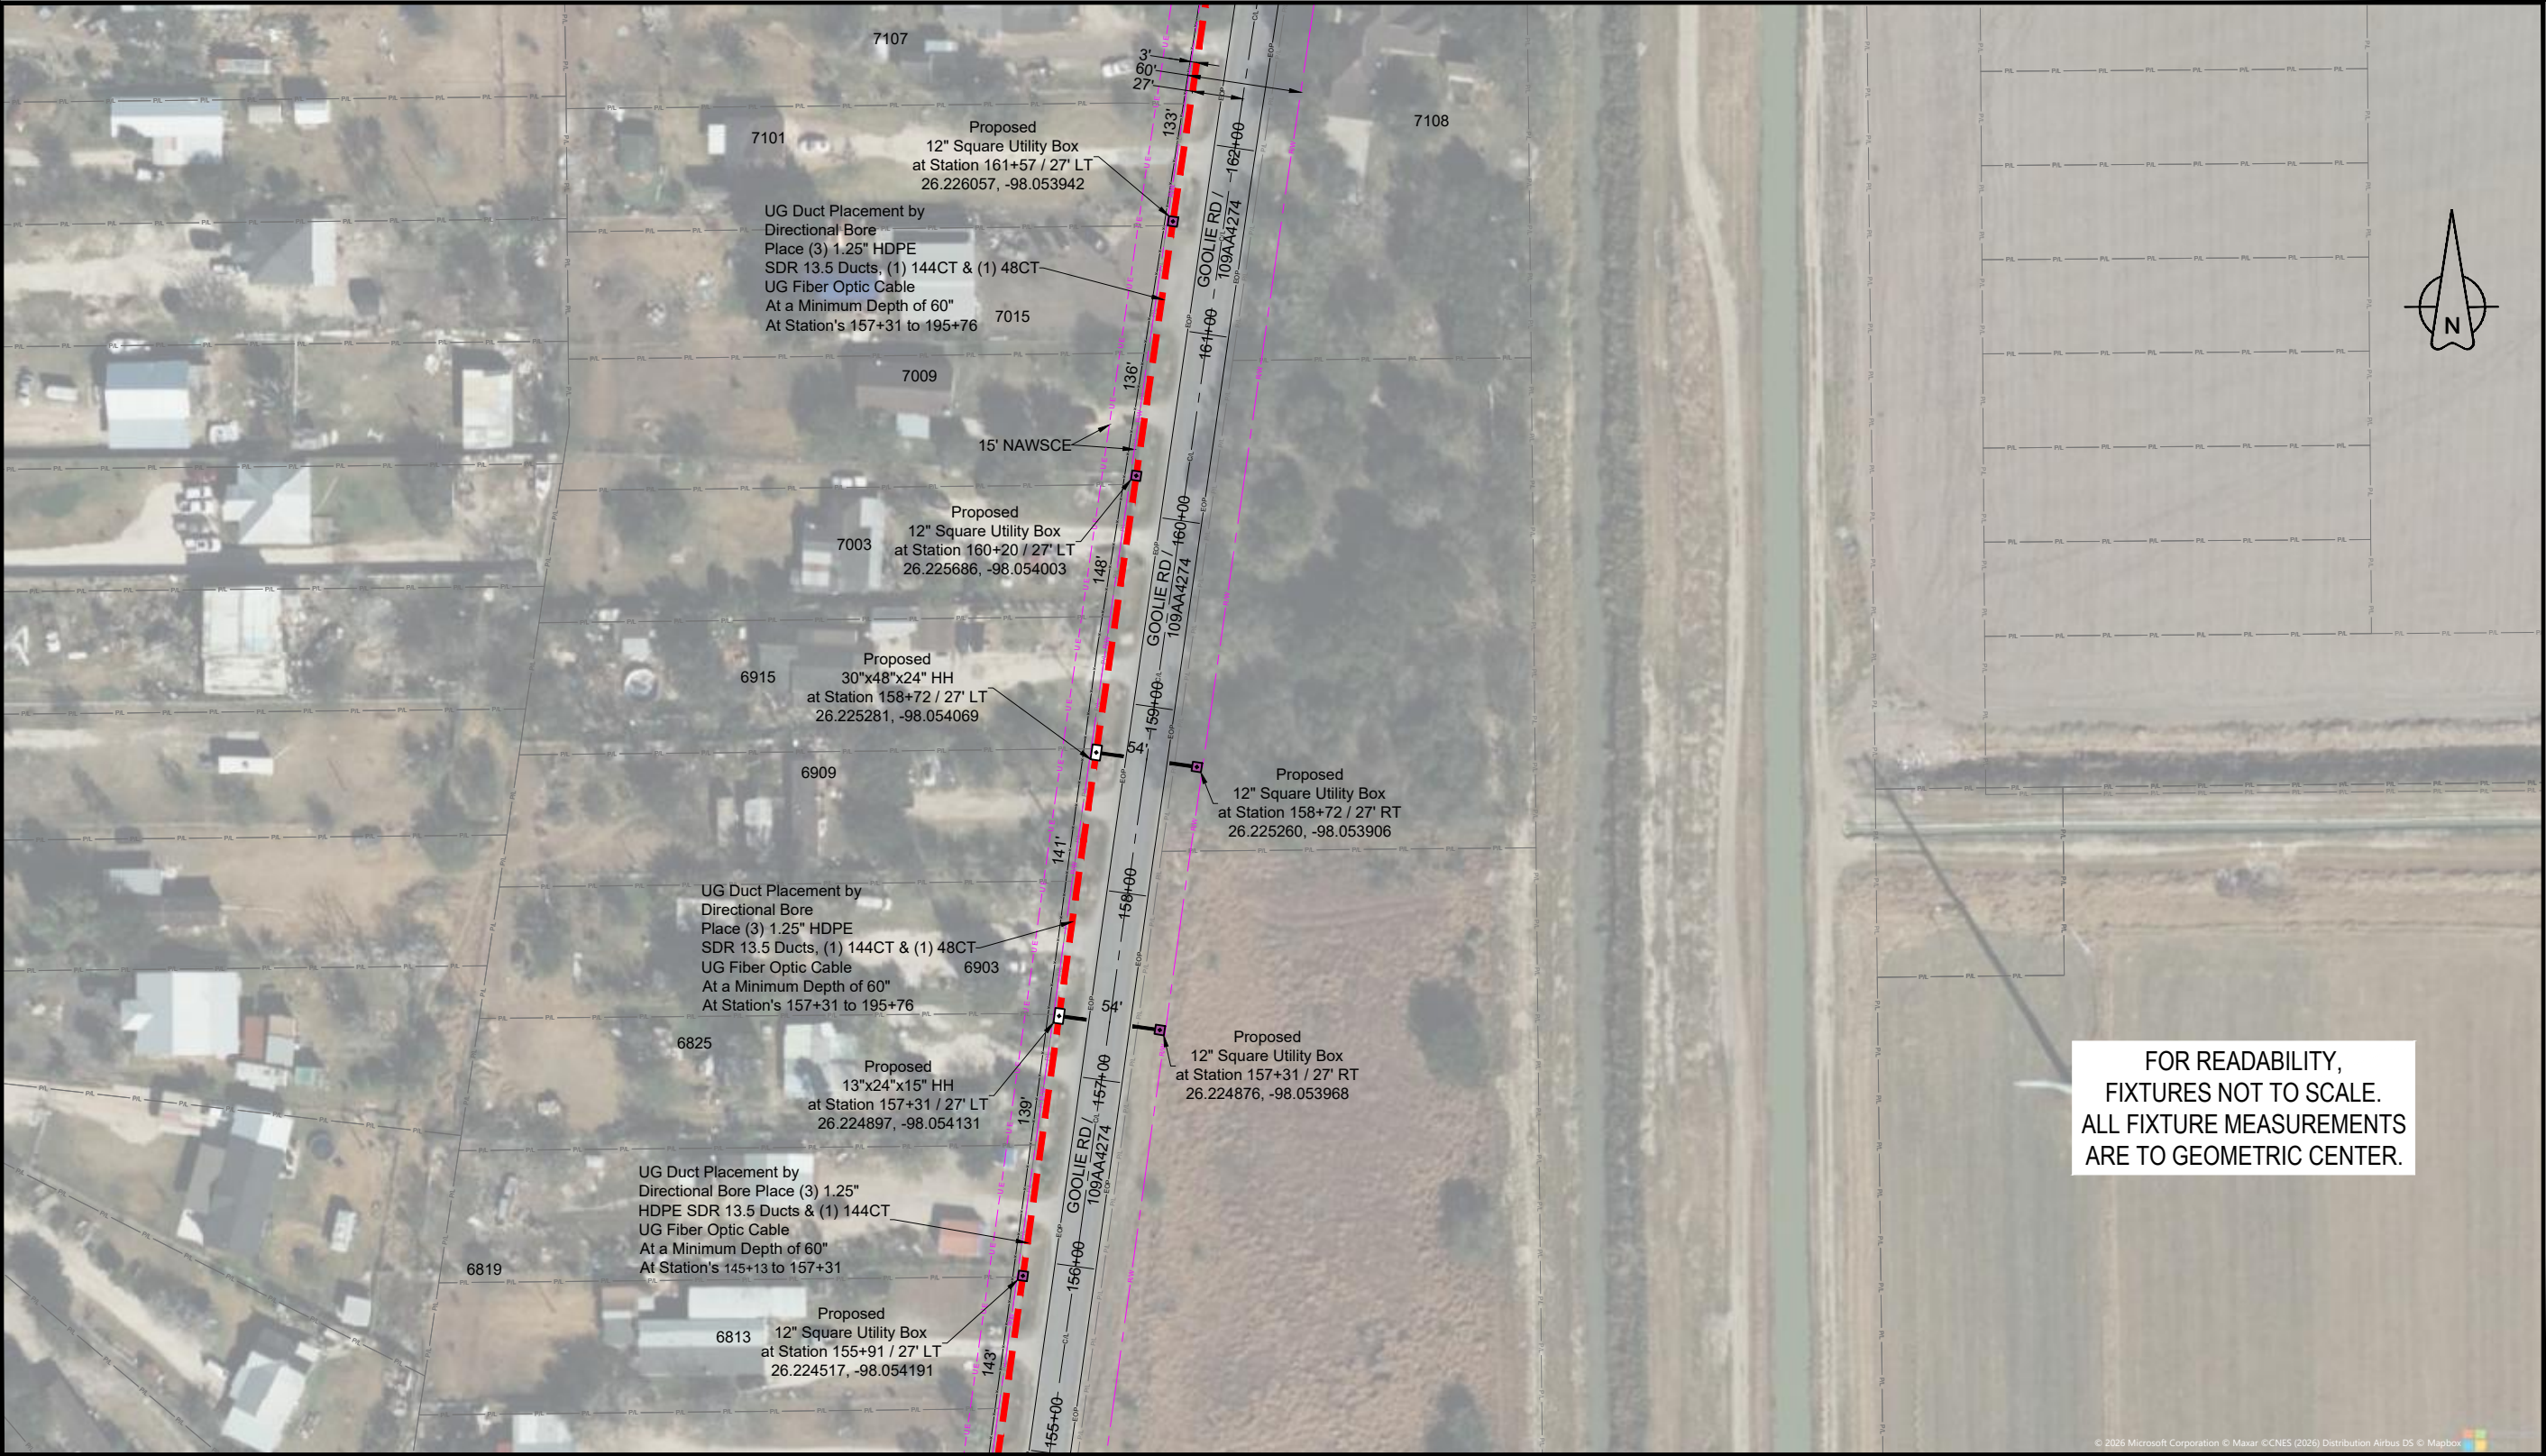

SEE SHEET 27

FOR READABILITY,
FIXTURES NOT TO SCALE.
ALL FIXTURE MEASUREMENTS
ARE TO GEOMETRIC CENTER.

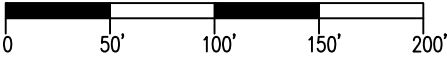

Texas Excavation
Safety System



LEGEND

- Proposed Underground Fiber Optic Cable with Tracer & 1.25" HDPE SDR 13.5 Ducts via Horizontal Directional Drilling
- Proposed Conduit

- Proposed 13"x24"x15", 17"x30"x18", 24"x36"x18" & 30"x48"x24" HH's
- Proposed 12" Square Utility Box

PROPOSED ROUTE PLAN VIEW
ROUTE: TXWE-FR03 - CITY OF HIDALGO
LOCATION: SN HUTTO RD & HERNANDEZ RD
WESLACO, HIDALGO CNTY, TX


DESIGNED BY:	
DRAWN BY: CENT	
SCALE: 1:100	
DATE DRAWN: 07/22/2026	
FILE NAME: PROPOSED INSTALLATION	
PROJECT NUMBER: TXWE-FR03	
SHEET: 28	TOTAL SHT: 40

THIS PRINT AND DESIGN ARE
THE SOLE PROPERTY OF
METRONET LLC, AND SHALL
BE CONSIDERED
CONFIDENTIAL. THIS PRINT
MAY NOT BE REPRODUCED IN
ANY WAY WITHOUT THE
WRITTEN CONSENT OF
METRONET LLC.
AND SHALL BE RETURNED
UPON REQUEST.


REV	DATE	DESCRIPTION	ENG	DRAFTER

metronet
3701 COMMUNICATIONS WAY
EVANSVILLE, IN 47715

SEE SHEET 30

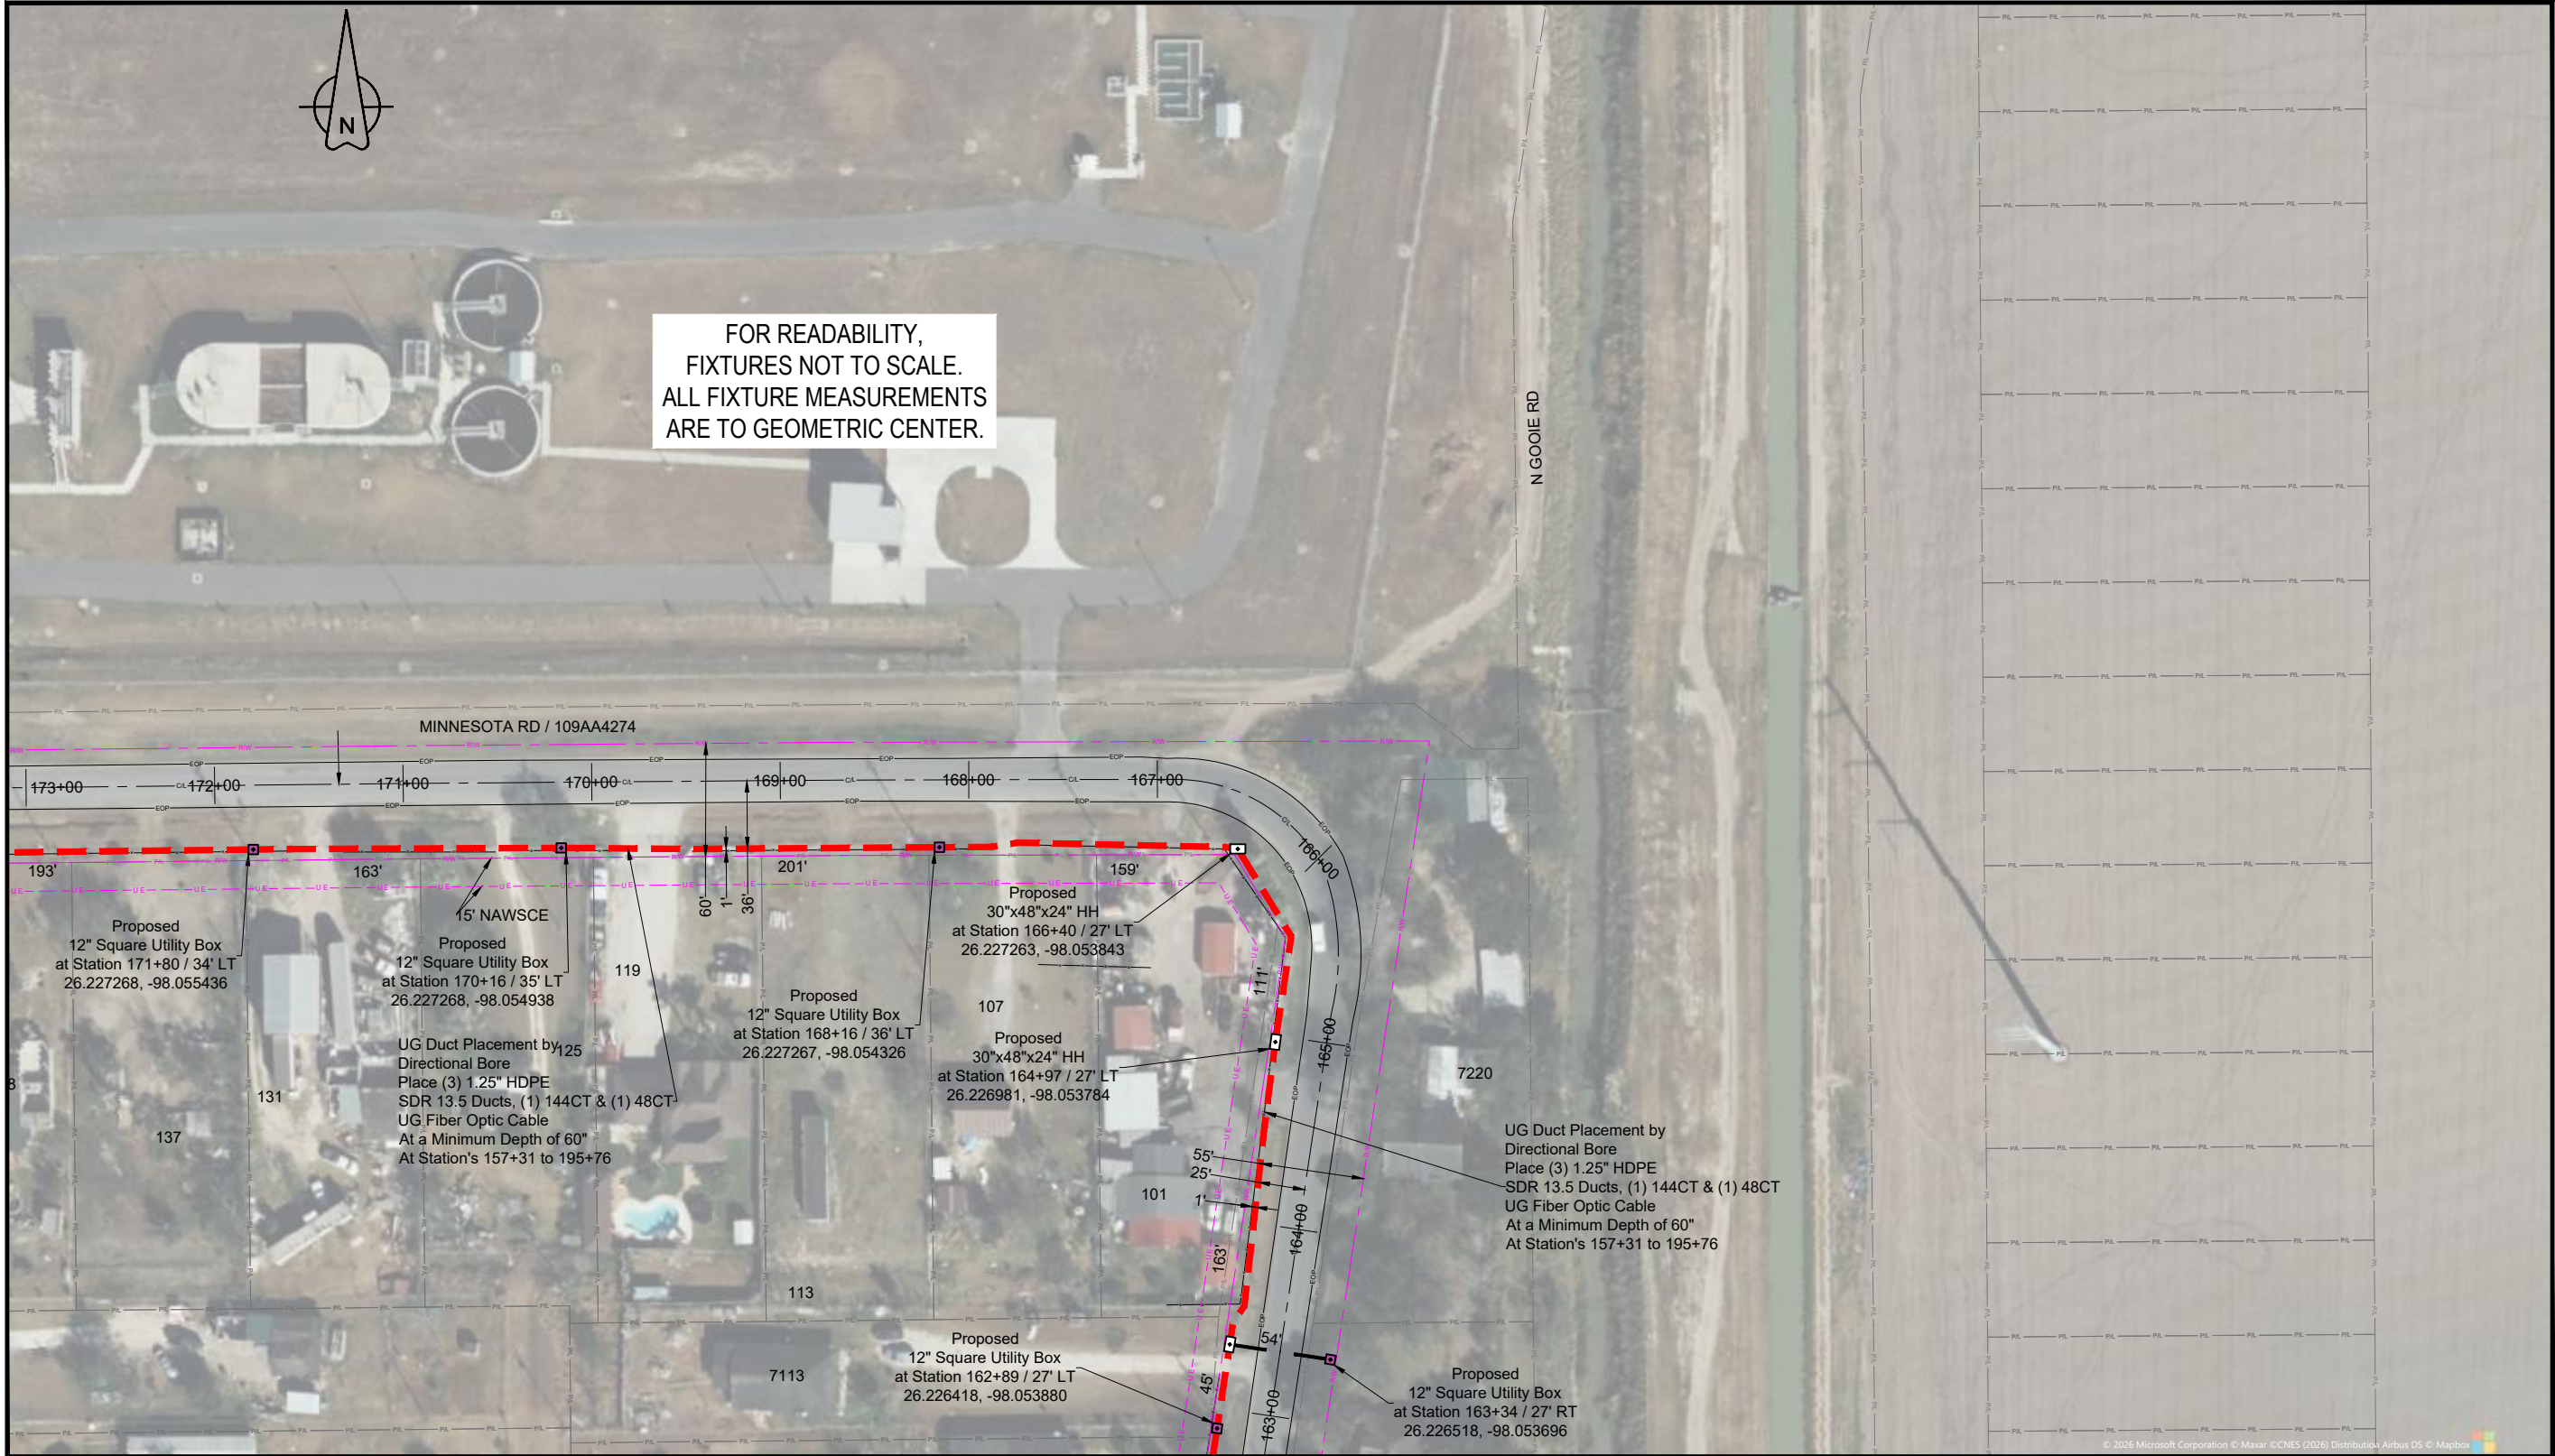

SEE SHEET 28

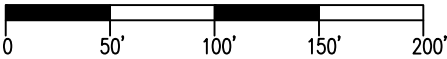

**Texas Excavation
Safety System**



LEGEND

-  Proposed Underground Fiber Optic Cable with Tracer & 1.25" HDPE SDR 13.5 Ducts via Horizontal Directional Drilling
-  Proposed Conduit

-  Proposed 13"x24"x15", 17"x30"x18", 24"x36"x18" & 30"x48"x24" HH's
-  Proposed 12" Square Utility Box

PROPOSED ROUTE PLAN VIEW


ROUTE: TXWE-FR03 - CITY OF HIDALGO
LOCATION: SN HUTTO RD & HERNANDEZ RD
WESLACO, HIDALGO CNTY, TX

DESIGNED BY:	
DRAWN BY: CENT	
SCALE: 1:100	
DATE DRAWN: 07/22/2026	
FILE NAME: PROPOSED INSTALLATION	
PROJECT NUMBER: TXWE-FR03	
SHEET: 29	TOTAL SHT: 40

THIS PRINT AND DESIGN ARE
THE SOLE PROPERTY OF
METRONET LLC, AND SHALL
BE CONSIDERED
CONFIDENTIAL. THIS PRINT
MAY NOT BE REPRODUCED IN
ANY WAY WITHOUT THE
WRITTEN CONSENT OF
METRONET LLC.
AND SHALL BE RETURNED
UPON REQUEST.

REV	DATE	DESCRIPTION	ENG	DRAFTER


metronet
3701 COMMUNICATIONS WAY
EVANSVILLE, IN 47715

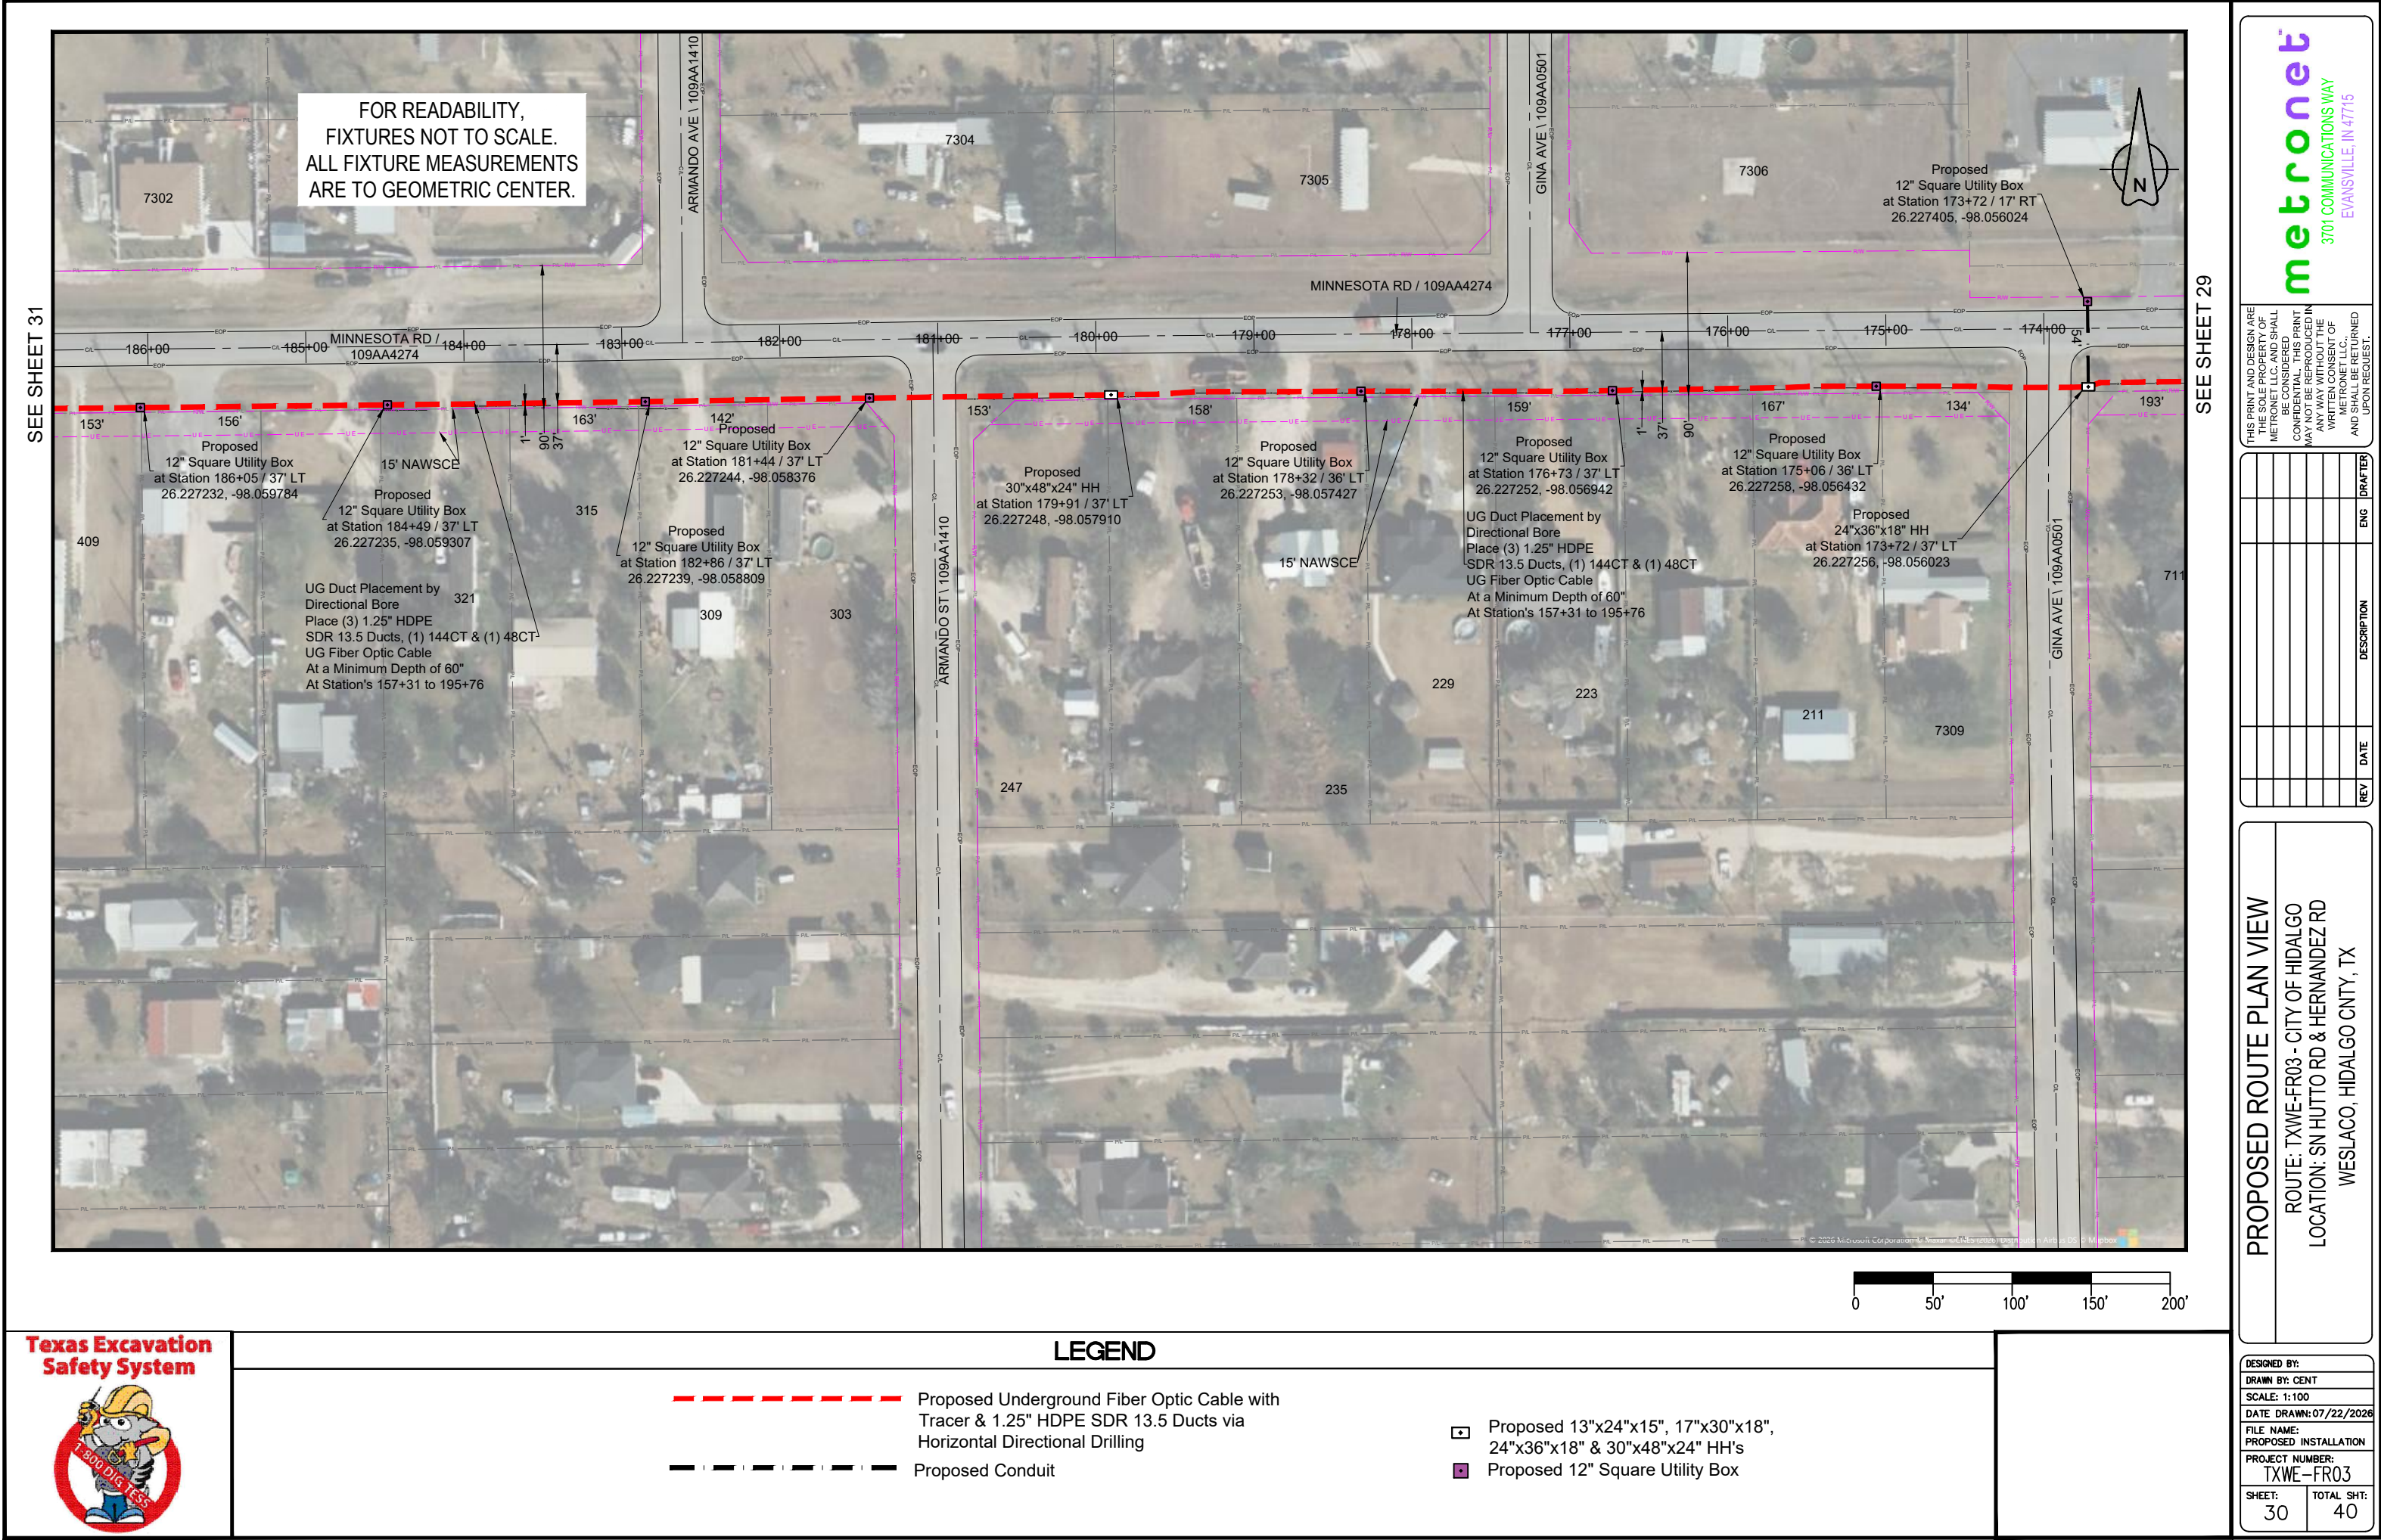

Texas Excavation
Safety System



SEE SHEET 32

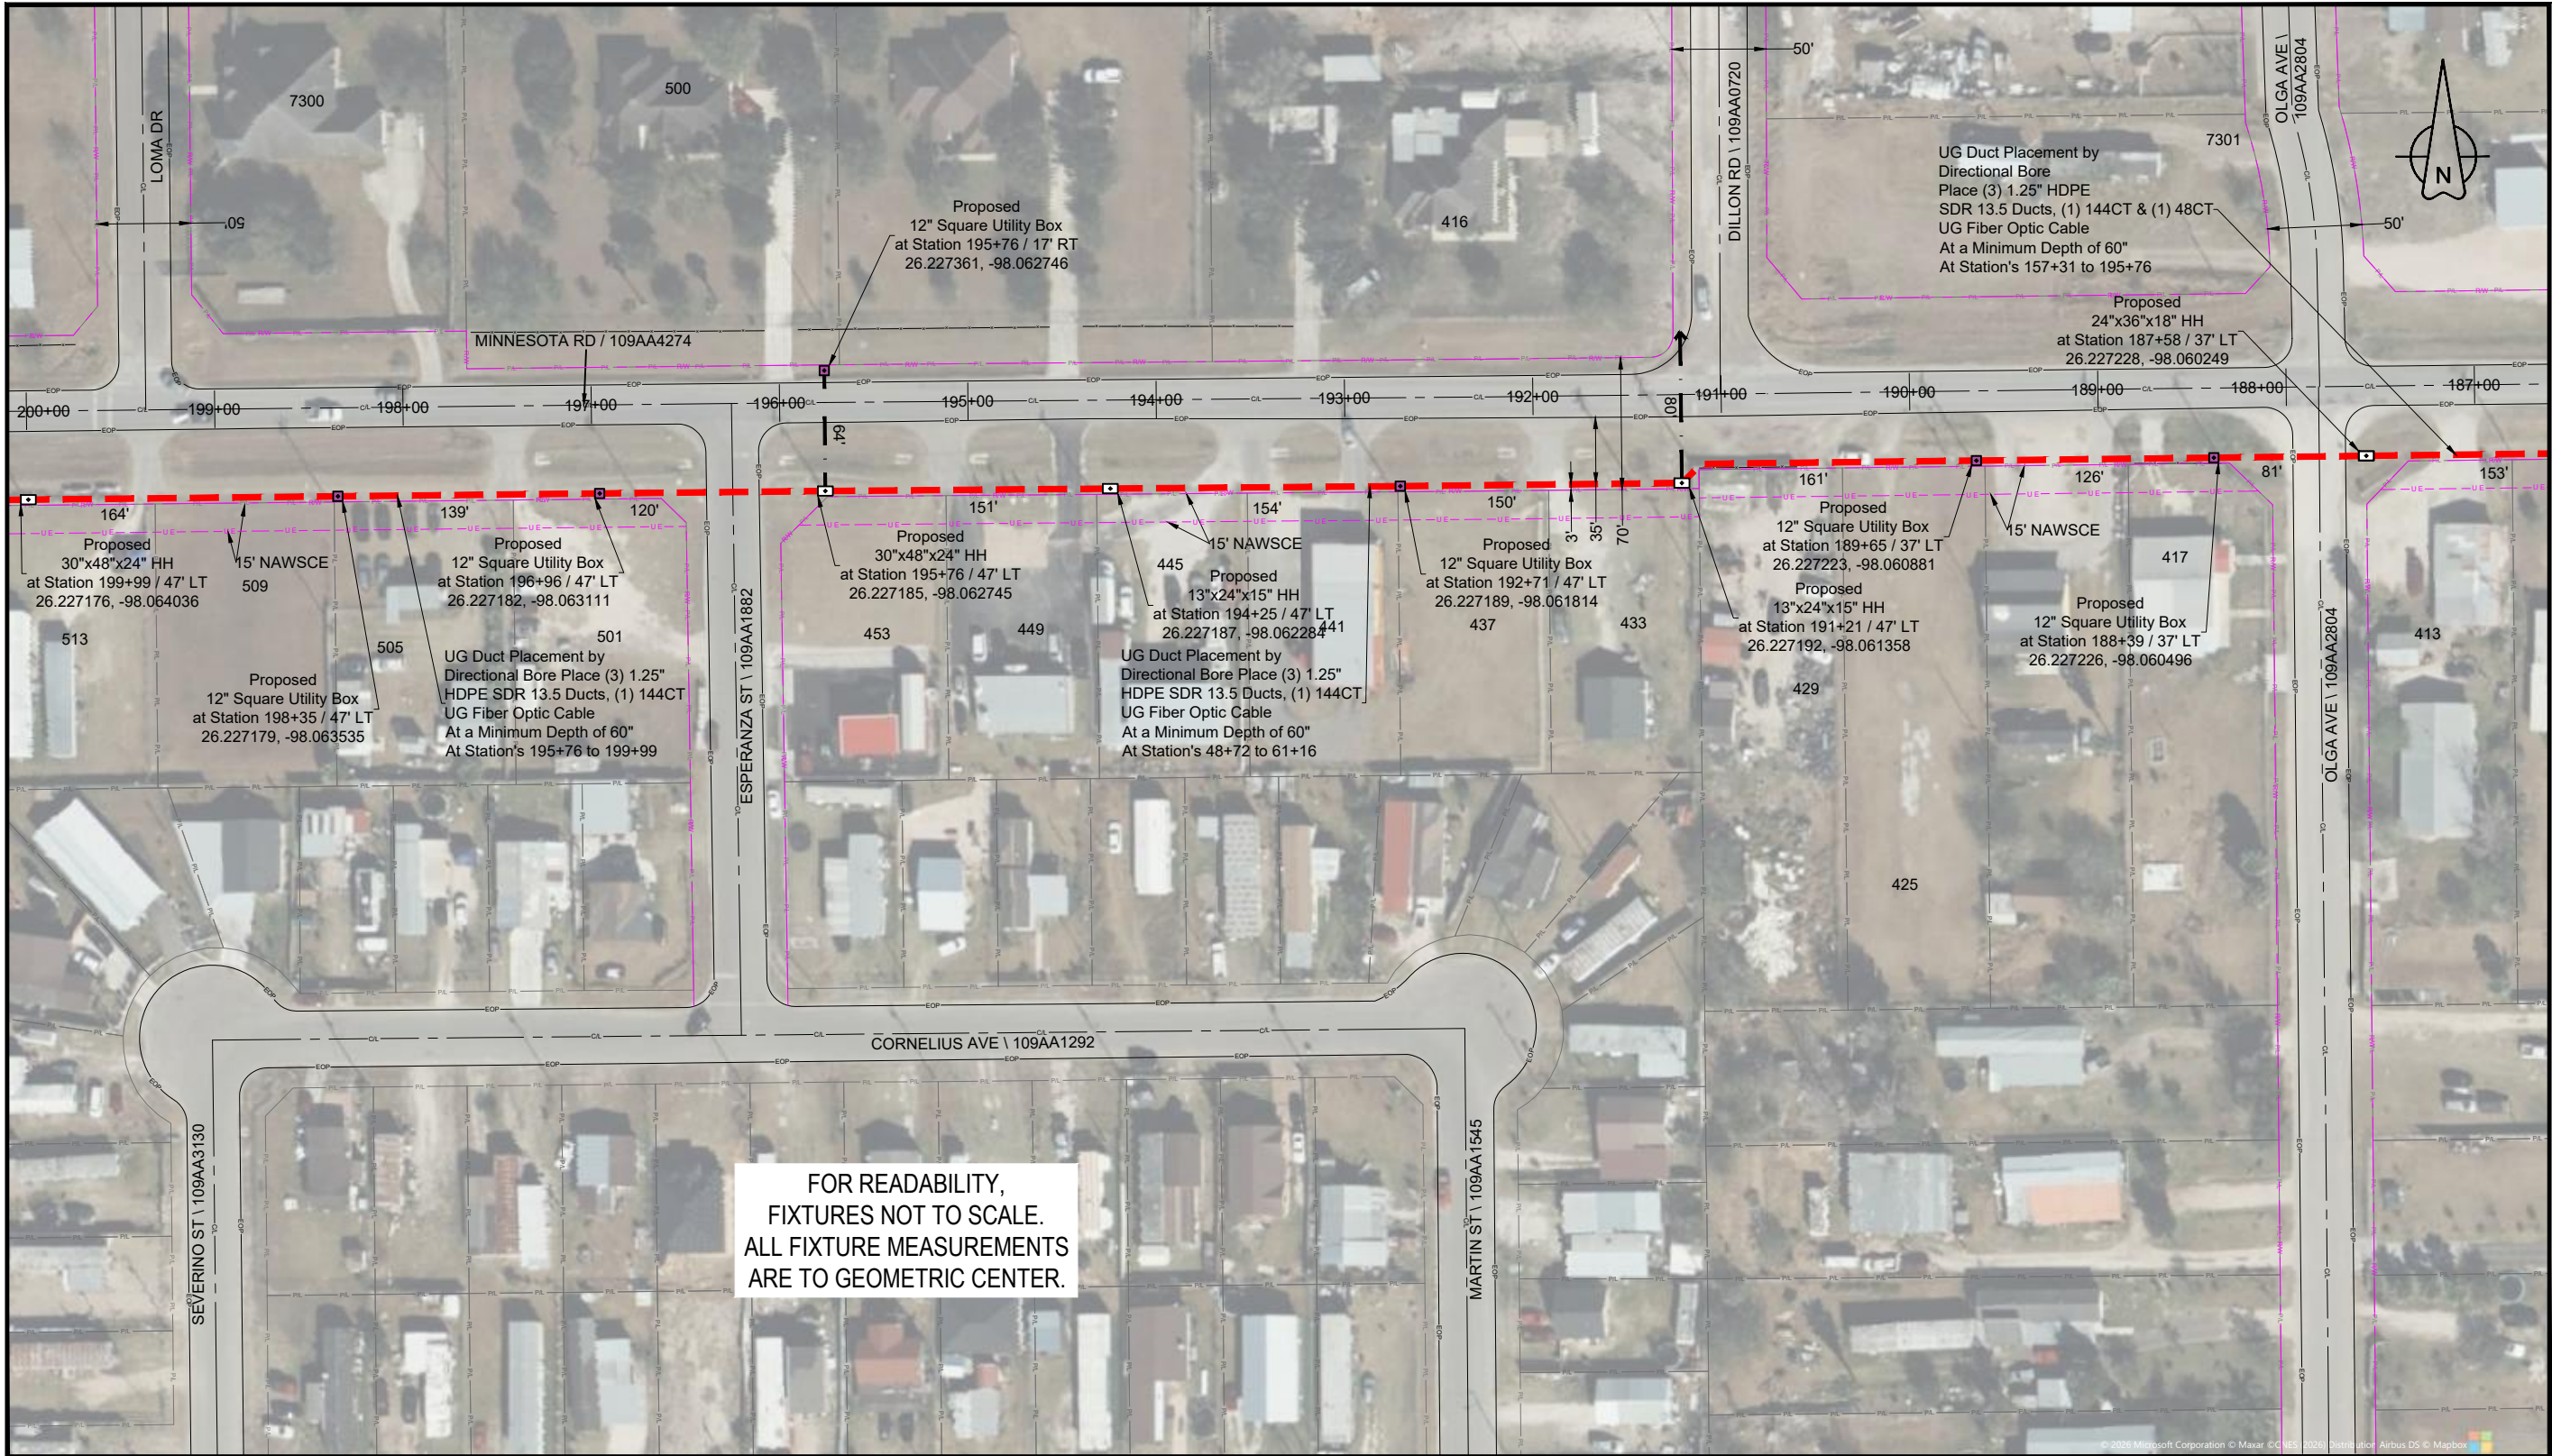

SEE SHEET 30

Texas Excavation
Safety System



LEGEND

- Proposed Underground Fiber Optic Cable with
Tracer & 1.25" HDPE SDR 13.5 Ducts via
Horizontal Directional Drilling
- Proposed Conduit

- Proposed 13"x24"x15", 17"x30"x18",
24"x36"x18" & 30"x48"x24" HH's
- Proposed 12" Square Utility Box



PROPOSED ROUTE PLAN VIEW

ROUTE: TXWE-FR03 - CITY OF HIDALGO
LOCATION: SN HUTTO RD & HERNANDEZ RD
WESLACO, HIDALGO CNTY, TX

DESIGNED BY:	
DRAWN BY: CENT	
SCALE: 1:100	
DATE DRAWN: 07/22/2026	
FILE NAME: PROPOSED INSTALLATION	
PROJECT NUMBER: TXWE-FR03	
SHEET: 31	TOTAL SHT: 40

REV	DATE	DESCRIPTION	ENG	DRAFTER

THIS PRINT AND DESIGN ARE
THE SOLE PROPERTY OF
METRONET LLC, AND SHALL
BE CONSIDERED
CONFIDENTIAL. THIS PRINT
MAY NOT BE REPRODUCED IN
ANY WAY WITHOUT THE
WRITTEN CONSENT OF
METRONET LLC.
AND SHALL BE RETURNED
UPON REQUEST.


metronet
3701 COMMUNICATIONS WAY
EVANSVILLE, IN 47715

SEE SHEET 33



FOR READABILITY,
FIXTURES NOT TO SCALE.
ALL FIXTURE MEASUREMENTS
ARE TO GEOMETRIC CENTER.

SEE SHEET 31

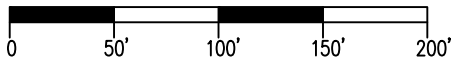

Texas Excavation
Safety System



LEGEND

- Proposed Underground Fiber Optic Cable with Tracer & 1.25" HDPE SDR 13.5 Ducts via Horizontal Directional Drilling
- Proposed Conduit

- Proposed 13"x24"x15", 17"x30"x18", 24"x36"x18" & 30"x48"x24" HH's
- Proposed 12" Square Utility Box

PROPOSED ROUTE PLAN VIEW

ROUTE: TXWE-FR03 - CITY OF HIDALGO
LOCATION: SN HUTTO RD & HERNANDEZ RD
WESLACO, HIDALGO CNTY, TX

DESIGNED BY:	
DRAWN BY: CENT	
SCALE: 1:100	
DATE DRAWN: 07/22/2026	
FILE NAME: PROPOSED INSTALLATION	
PROJECT NUMBER: TXWE-FR03	
SHEET: 32	TOTAL SHT: 40

REV	DATE	DESCRIPTION	ENG	DRAFTER

THIS PRINT AND DESIGN ARE
THE SOLE PROPERTY OF
METRONET LLC, AND SHALL
BE CONSIDERED
CONFIDENTIAL. THIS PRINT
MAY NOT BE REPRODUCED IN
ANY WAY WITHOUT THE
WRITTEN CONSENT OF
METRONET LLC.
AND SHALL BE RETURNED
UPON REQUEST.

metronet
3701 COMMUNICATIONS WAY
EVANSVILLE, IN 47715

SEE SHEET 34



FOR READABILITY,
FIXTURES NOT TO SCALE.
ALL FIXTURE MEASUREMENTS
ARE TO GEOMETRIC CENTER.



Texas Excavation
Safety System



LEGEND

- Proposed Underground Fiber Optic Cable with Tracer & 1.25" HDPE SDR 13.5 Ducts via Horizontal Directional Drilling
- Proposed Conduit

- Proposed 13"x24"x15", 17"x30"x18", 24"x36"x18" & 30"x48"x24" HH's
- Proposed 12" Square Utility Box

SEE SHEET 32

REV	DATE	DESCRIPTION	ENG	DRAFTER


PROPOSED ROUTE PLAN VIEW
ROUTE: TXWE-FR03 - CITY OF HIDALGO
LOCATION: SN HUTTO RD & HERNANDEZ RD
WESLACO, HIDALGO CNTY, TX

DESIGNED BY:	
DRAWN BY: CENT	
SCALE: 1:100	
DATE DRAWN: 07/22/2026	
FILE NAME: PROPOSED INSTALLATION	
PROJECT NUMBER: TXWE-FR03	
SHEET: 33	TOTAL SHT: 40

THIS PRINT AND DESIGN ARE THE SOLE PROPERTY OF METRONET LLC, AND SHALL BE CONSIDERED CONFIDENTIAL. THIS PRINT MAY NOT BE REPRODUCED IN ANY WAY WITHOUT THE WRITTEN CONSENT OF METRONET LLC. AND SHALL BE RETURNED UPON REQUEST.

metronet
3701 COMMUNICATIONS WAY
EVANSVILLE, IN 47715

SEE SHEET 35

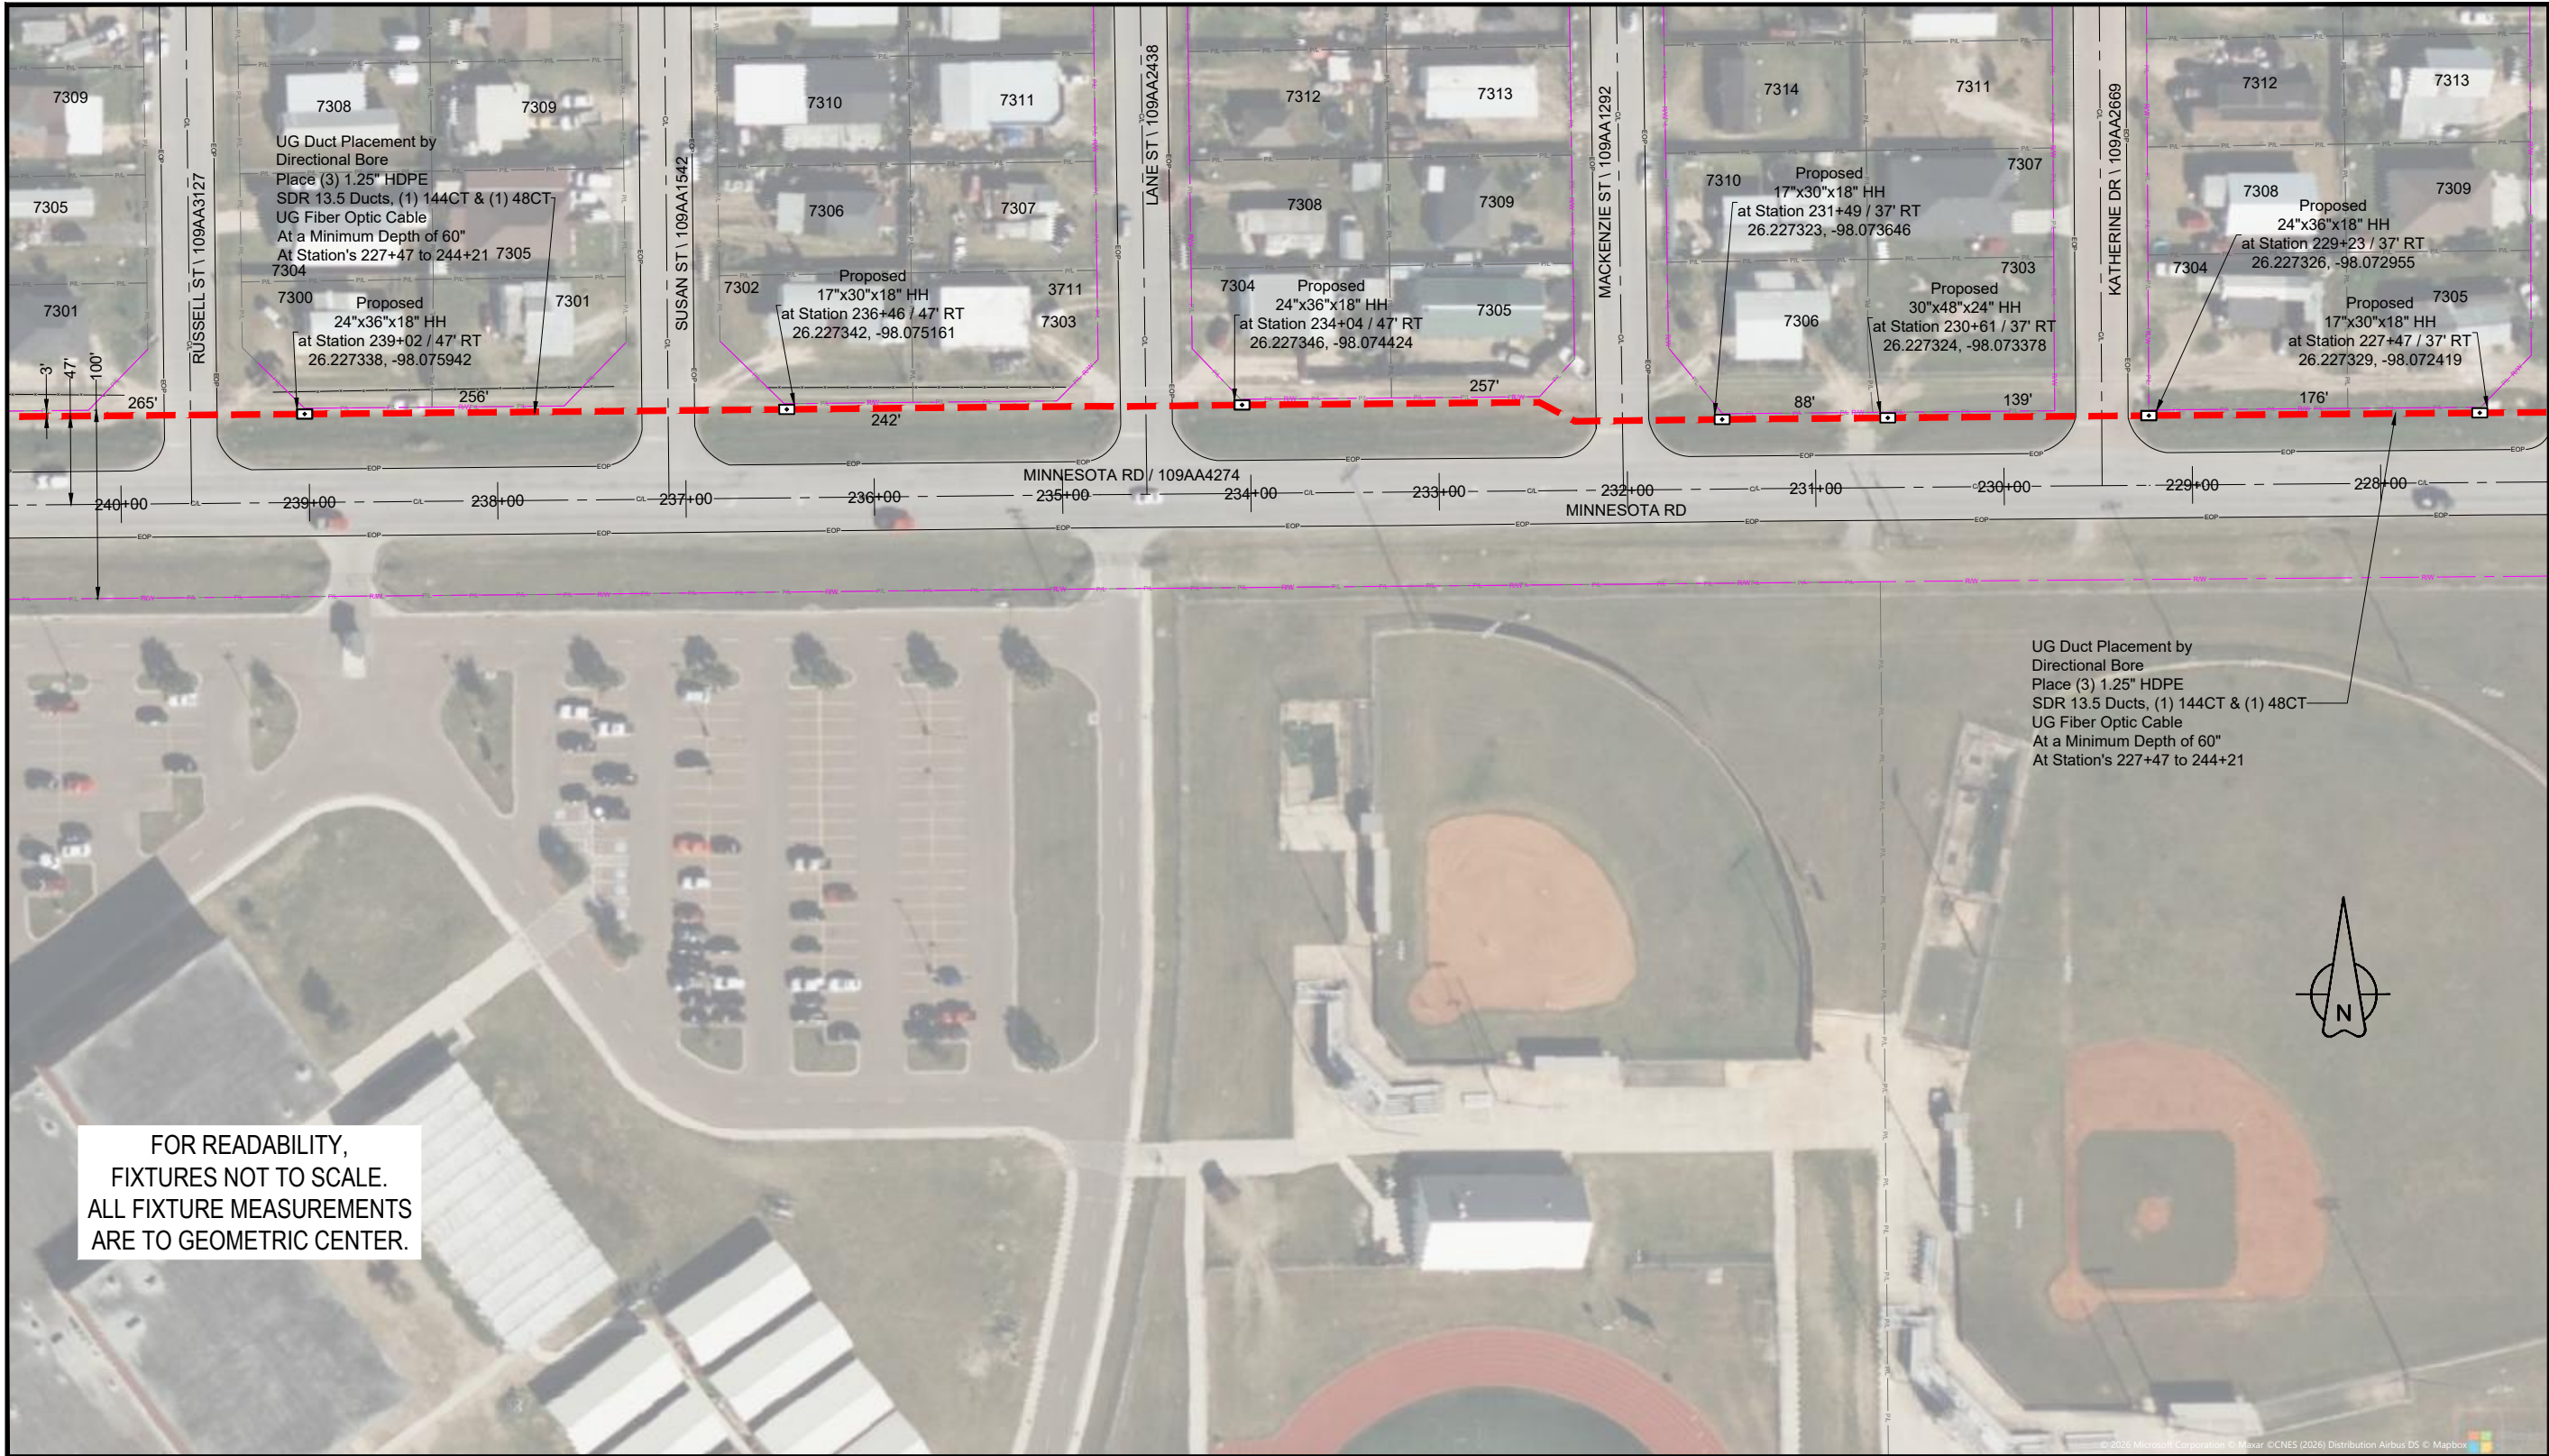

SEE SHEET 33

Texas Excavation
Safety System



LEGEND

- Proposed Underground Fiber Optic Cable with
Tracer & 1.25" HDPE SDR 13.5 Ducts via
Horizontal Directional Drilling
- Proposed Conduit

- Proposed 13"x24"x15", 17"x30"x18",
24"x36"x18" & 30"x48"x24" HH's
- Proposed 12" Square Utility Box

PROPOSED ROUTE PLAN VIEW


ROUTE: TXWE-FR03 - CITY OF HIDALGO
LOCATION: SN HUTTO RD & HERNANDEZ RD
WESLACO, HIDALGO CNTY, TX


DESIGNED BY:	
DRAWN BY: CENT	
SCALE: 1:100	
DATE DRAWN: 07/22/2026	
FILE NAME: PROPOSED INSTALLATION	
PROJECT NUMBER: TXWE-FR03	
SHEET: 34	TOTAL SHT: 40

THIS PRINT AND DESIGN ARE
THE SOLE PROPERTY OF
METRONET LLC, AND SHALL
BE CONSIDERED
CONFIDENTIAL. THIS PRINT
MAY NOT BE REPRODUCED IN
ANY WAY WITHOUT THE
WRITTEN CONSENT OF
METRONET LLC.
AND SHALL BE RETURNED
UPON REQUEST.


REV	DATE	DESCRIPTION	ENG	DRAFTER

metronet
3701 COMMUNICATIONS WAY
EVANSVILLE, IN 47115

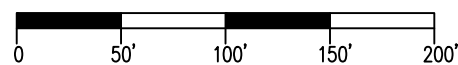

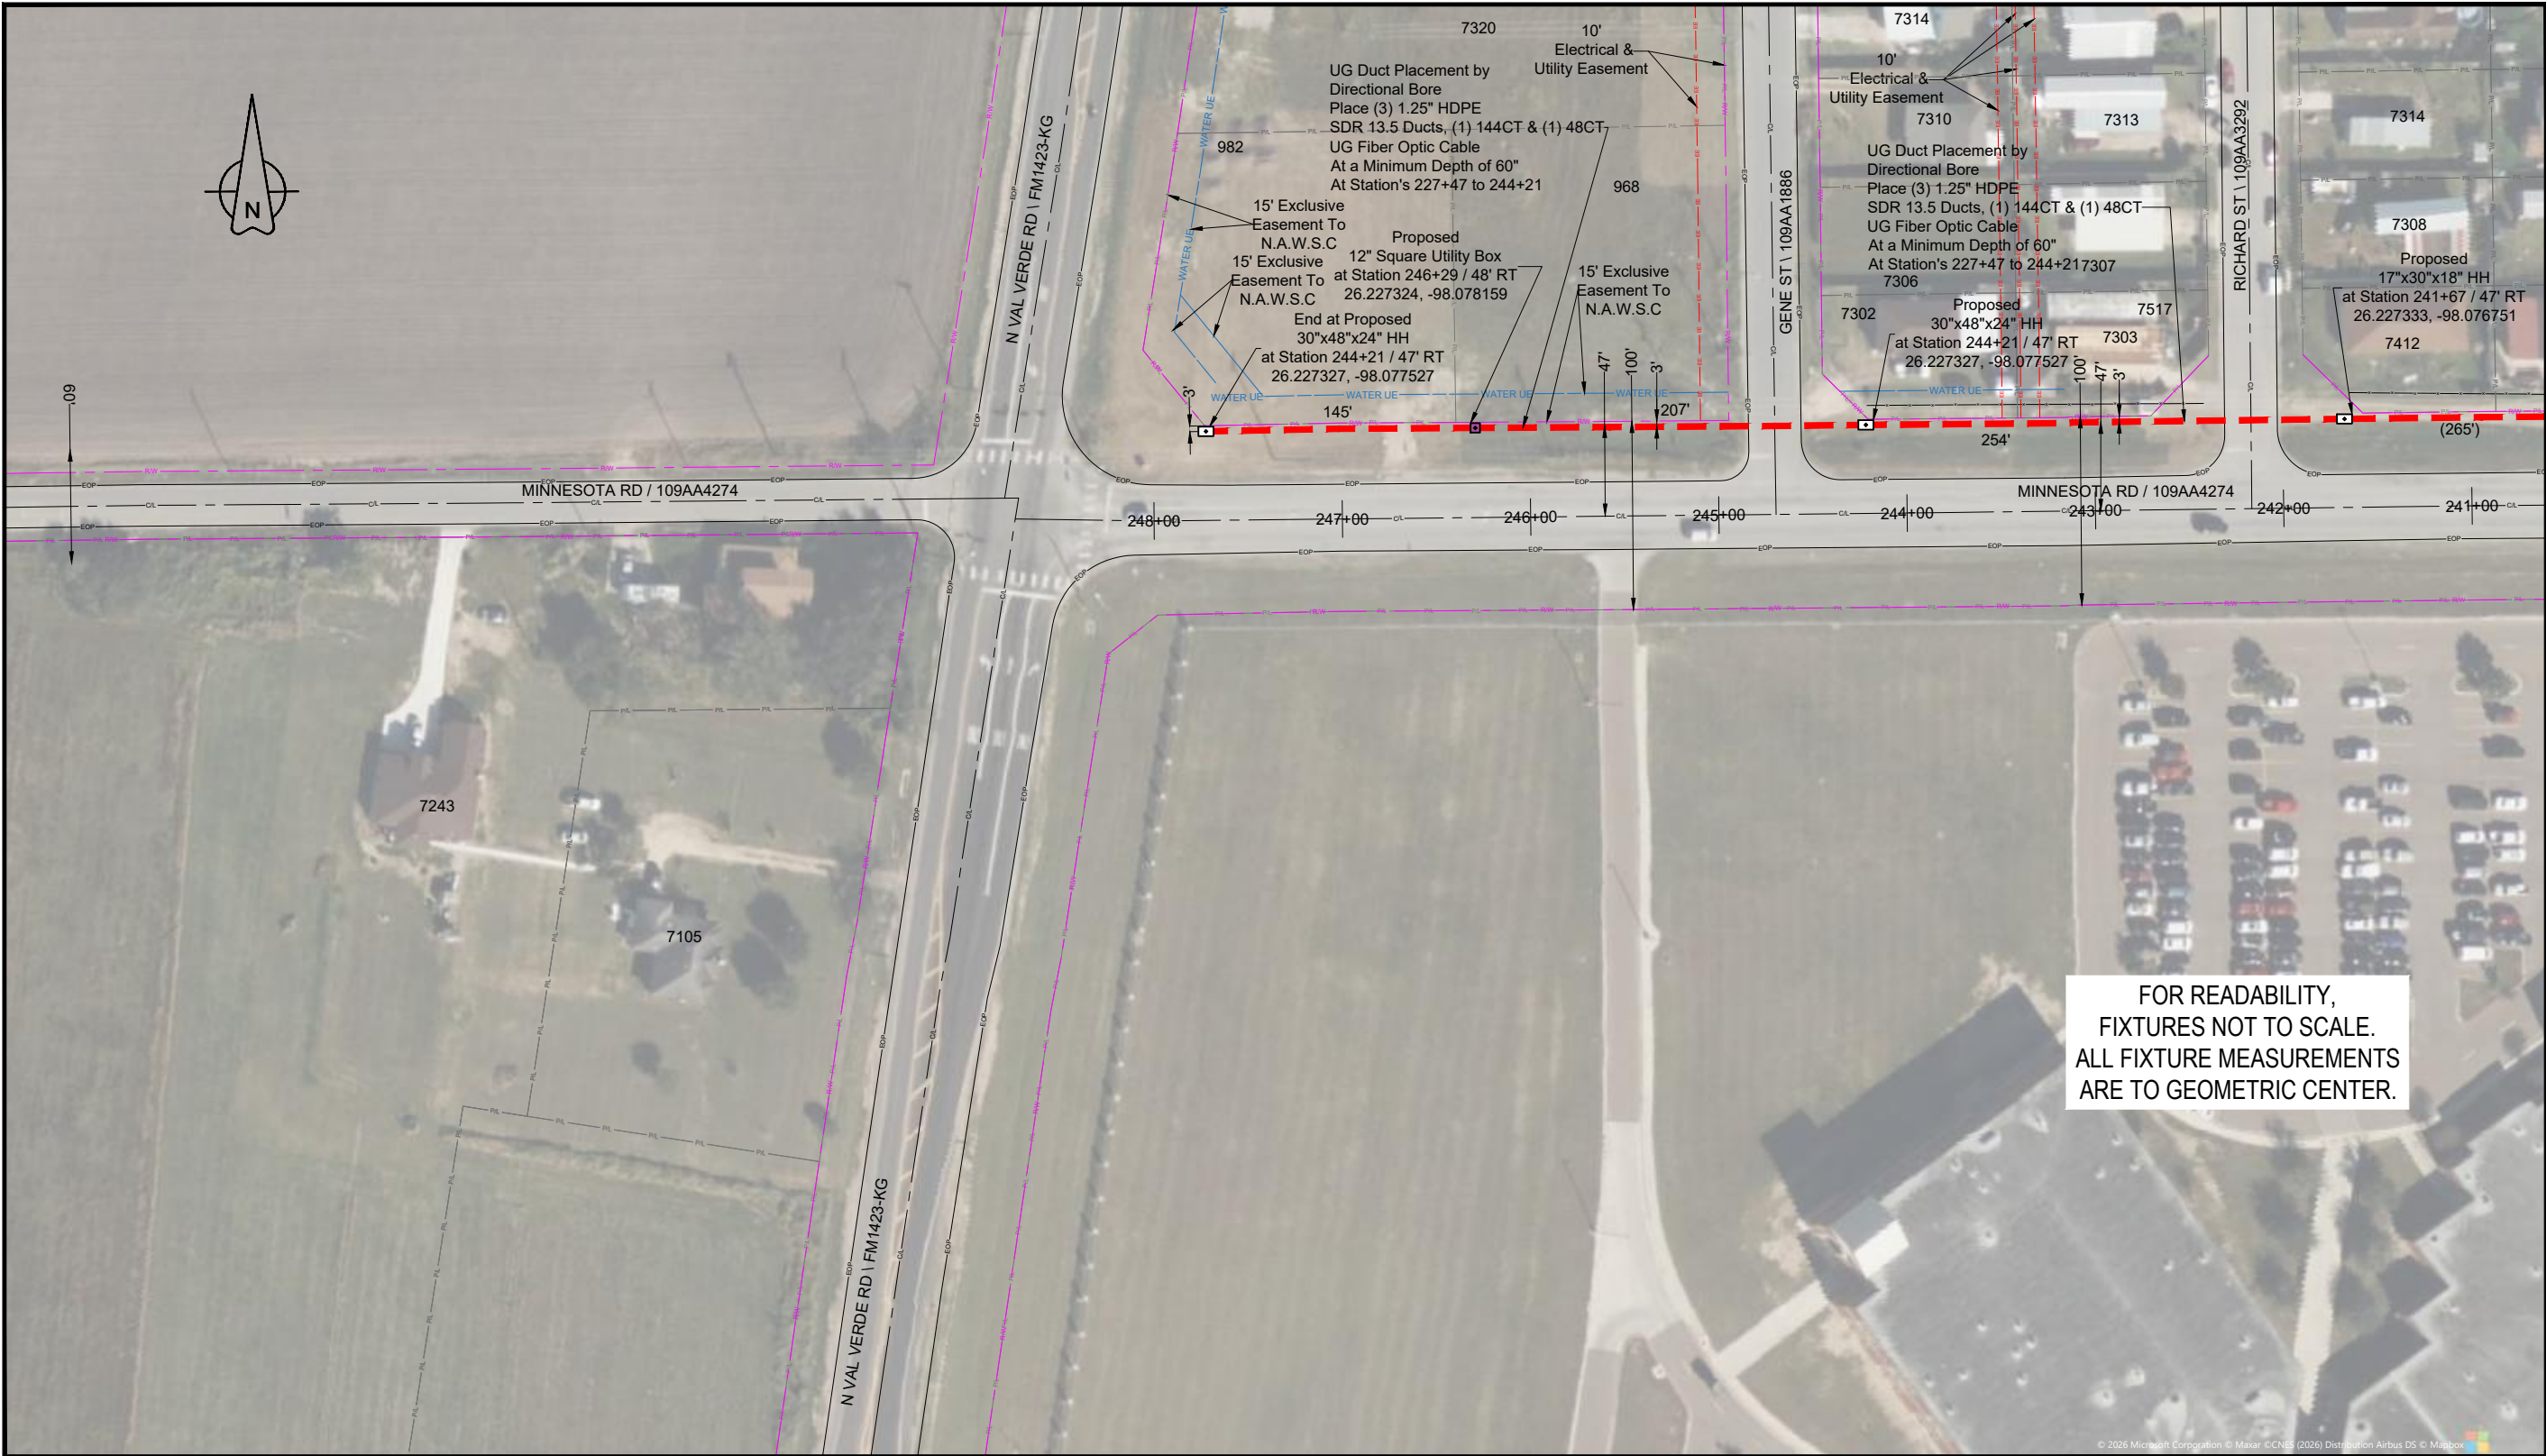

FOR READABILITY,
FIXTURES NOT TO SCALE.
ALL FIXTURE MEASUREMENTS
ARE TO GEOMETRIC CENTER.

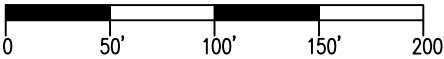

Texas Excavation
Safety System



LEGEND

- Proposed Underground Fiber Optic Cable with Tracer & 1.25" HDPE SDR 13.5 Ducts via Horizontal Directional Drilling
- Proposed Conduit

- Proposed 13"x24"x15", 17"x30"x18", 24"x36"x18" & 30"x48"x24" HH's
- Proposed 12" Square Utility Box

SEE SHEET 34

PROPOSED ROUTE PLAN VIEW
ROUTE: TXWE-FR03 - CITY OF HIDALGO
LOCATION: SN HUTTO RD & HERNANDEZ RD
WESLACO, HIDALGO CNTY, TX

DESIGNED BY:	
DRAWN BY: CENT	
SCALE: 1:100	
DATE DRAWN: 07/22/2026	
FILE NAME: PROPOSED INSTALLATION	
PROJECT NUMBER: TXWE-FR03	
SHEET: 35	TOTAL SHT: 40

THIS PRINT AND DESIGN ARE
THE SOLE PROPERTY OF
METRONET LLC, AND SHALL
BE CONSIDERED
CONFIDENTIAL. THIS PRINT
MAY NOT BE REPRODUCED IN
ANY WAY WITHOUT THE
WRITTEN CONSENT OF
METRONET LLC.
AND SHALL BE RETURNED
UPON REQUEST.

REV	DATE	DESCRIPTION	ENG	DRAFTER

metronet
3701 COMMUNICATIONS WAY
EVANSVILLE, IN 47715



CERTIFICATE OF LIABILITY INSURANCE

DATE (MM/DD/YYYY)

9/29/2025

THIS CERTIFICATE IS ISSUED AS A MATTER OF INFORMATION ONLY AND CONFERS NO RIGHTS UPON THE CERTIFICATE HOLDER. THIS CERTIFICATE DOES NOT AFFIRMATIVELY OR NEGATIVELY AMEND, EXTEND OR ALTER THE COVERAGE AFFORDED BY THE POLICIES BELOW. THIS CERTIFICATE OF INSURANCE DOES NOT CONSTITUTE A CONTRACT BETWEEN THE ISSUING INSURER(S), AUTHORIZED REPRESENTATIVE OR PRODUCER, AND THE CERTIFICATE HOLDER.

IMPORTANT: If the certificate holder is an **ADDITIONAL INSURED**, the policy(ies) must have **ADDITIONAL INSURED** provisions or be endorsed. If **SUBROGATION** IS **WAIVED**, subject to the terms and conditions of the policy, certain policies may require an endorsement. A statement on this certificate does not confer rights to the certificate holder in lieu of such endorsement(s).

PRODUCER IMA, Inc. - Kansas City 11350 Switzer Rd, Suite 200 Overland Park KS 66210	CONTACT NAME: IMA Certs Team PHONE (A/C, No, Ext): FAX (A/C, No): E-MAIL ADDRESS: certificates@imacorp.com
INSURED Vexus Fiber, LLC 11880 College Boulevard, Suite 100 Overland Park, KS 66210	INSURER(S) AFFORDING COVERAGE INSURER A : St. Paul Mercury Insurance Company INSURER B : The Charter Oak Fire Insurance Company INSURER C : Travelers Property Casualty Company of America INSURER D : Endurance American Specialty Insurance Company INSURER E : INSURER F :

License#: PC-1210733
METRINC-01**COVERAGES****CERTIFICATE NUMBER:** 1761231277**REVISION NUMBER:**

THIS IS TO CERTIFY THAT THE POLICIES OF INSURANCE LISTED BELOW HAVE BEEN ISSUED TO THE INSURED NAMED ABOVE FOR THE POLICY PERIOD INDICATED. NOTWITHSTANDING ANY REQUIREMENT, TERM OR CONDITION OF ANY CONTRACT OR OTHER DOCUMENT WITH RESPECT TO WHICH THIS CERTIFICATE MAY BE ISSUED OR MAY PERTAIN, THE INSURANCE AFFORDED BY THE POLICIES DESCRIBED HEREIN IS SUBJECT TO ALL THE TERMS, EXCLUSIONS AND CONDITIONS OF SUCH POLICIES. LIMITS SHOWN MAY HAVE BEEN REDUCED BY PAID CLAIMS.

INSR LTR	TYPE OF INSURANCE	ADDL INSD	SUBR WVD	POLICY NUMBER	POLICY EFF (MM/DD/YYYY)	POLICY EXP (MM/DD/YYYY)	LIMITS
B	☒ COMMERCIAL GENERAL LIABILITY ☐ CLAIMS-MADE ☒ OCCUR ☐ ☐ GEN'L AGGREGATE LIMIT APPLIES PER: ☒ POLICY ☐ PRO-JECT ☐ LOC ☐ OTHER:			HO6309P532424COF25	10/1/2025	10/1/2026	EACH OCCURRENCE \$ 1,000,000 DAMAGE TO RENTED PREMISES (Ea occurrence) \$ 1,000,000 MED EXP (Any one person) \$ 10,000 PERSONAL & ADV INJURY \$ 1,000,000 GENERAL AGGREGATE \$ 2,000,000 PRODUCTS - COMP/OP AGG \$ 2,000,000 \$
C	☒ AUTOMOBILE LIABILITY ☒ ANY AUTO ☐ OWNED AUTOS ONLY ☐ SCHEDULED AUTOS ☐ HIRED AUTOS ONLY ☐ NON-OWNED AUTOS ONLY			HC2JCAP9P532412TIL25	10/1/2025	10/1/2026	COMBINED SINGLE LIMIT (Ea accident) \$ 1,000,000 BODILY INJURY (Per person) \$ BODILY INJURY (Per accident) \$ PROPERTY DAMAGE (Per accident) \$ \$
C	☒ UMBRELLA LIAB ☒ OCCUR ☐ EXCESS LIAB ☐ CLAIMS-MADE ☐ DED ☒ RETENTION \$ 10,000			CUP9P53243625I3	10/1/2025	10/1/2026	EACH OCCURRENCE \$ 4,000,000 AGGREGATE \$ 4,000,000 \$
A	WORKERS COMPENSATION AND EMPLOYERS' LIABILITY ANY PROPRIETOR/PARTNER/EXECUTIVE OFFICER/MEMBER EXCLUDED? ☐ Y ☒ N (Mandatory in NH) If yes, describe under DESCRIPTION OF OPERATIONS below		N/A	UB3Y56457325I3K	10/1/2025	10/1/2026	☒ PER STATUTE ☐ OTH-ER E.L. EACH ACCIDENT \$ 1,000,000 E.L. DISEASE - EA EMPLOYEE \$ 1,000,000 E.L. DISEASE - POLICY LIMIT \$ 1,000,000
B D	Leased/Rented Coverage Cyber Liability			HO6309P532424COF25 CTO30069533501	10/1/2025 10/1/2025	10/1/2026 10/1/2026	Limit \$1,000,000 See Below Deductible \$50,000

DESCRIPTION OF OPERATIONS / LOCATIONS / VEHICLES (ACORD 101, Additional Remarks Schedule, may be attached if more space is required)
Cyber Liability: Policy #CTO30069533501; Each Occurrence \$10,000,000; Aggregate \$10,000,000; Retention \$150,000.
The General Liability policy includes a Contractual Liability Railroad endorsement CG D6 47 10 12, subject to policy terms and conditions.
Certificate Holder and all other parties required by the contract are included as Additional Insured on the General Liability, Automobile Liability and Umbrella Liability Policies, if required by written contract or agreement, subject to the policy terms and conditions.

CERTIFICATE HOLDER**CANCELLATION**Hidalgo County
2818 S Business Hwy 281
Edinburg TX 78539

SHOULD ANY OF THE ABOVE DESCRIBED POLICIES BE CANCELLED BEFORE THE EXPIRATION DATE THEREOF, NOTICE WILL BE DELIVERED IN ACCORDANCE WITH THE POLICY PROVISIONS.

AUTHORIZED REPRESENTATIVE

© 1988-2015 ACORD CORPORATION. All rights reserved.