



RO ENGINEERING, PLLC
 Engineering & Construction Management
 www.ro-engineering.com

TBPE Firm Registration # 1279
 2705 E. Davis Rd.
 Edinburg, TX 78540
 o. 956.513.1849
 c. 956.292.3336

Carolyn Thornton
 E-signed 2023-03-28 08:18AM CDT
 carolyn.thornton@co.hidalgo.tx.us

Change Directive No. 1

DATE ISSUED 03/02/23

PROJECT ROE# 2203 | Bid #22-0026-11-09-JLC

TO Joe De La Fuente | Rene Guerra & Sons, LLC **FROM** Rene Olivarez, P.E. | RO Engineering, PLLC

You are hereby directed to make the following change(s) in this contract and provide cost add and/or deduct credit in line items below. Please provide supporting documentation for prices:

ITEM 01 Cost Add – Remove and excavate existing berm along roadway fence line, approximately 2,500 CY. Spread and grade in existing adjacent pit. Grade existing soil around pit to elevate, slope and level out pit to improve the site.

Cost for Item 01 \$41,875.00

ITEM 02 Cost Add – Remove approximately 565 LF of chain link fence. Install approximately 800LF of new 120”H field fence, fixed Knot 12.5 ga., galvanized, 6”x6” wire mesh size. Include galvanized T-posts, treated 6” dia. line posts. Match spacing of T-posts and line posts of existing fencing. Install in accordance with manufacturer recommendations.

Cost for Item 02 \$33,600.00

ITEM 03 Cost Add – Construct caliche drive from brush site main entrance to new collection site entrance. Furnish approximately 1,866.66 SY of flex base for a 24 Ft wide x 6” thick x 700 LF road, compact to 98% proctor. No testing will be required.

Cost for Item 03 \$29,400.00

ITEM 04 Cost Add – Widen entrance to collection site to 40’. Remove existing anchor posts and install at new location. Furnish and install two (2) premanufactured gates 10’H x 20’W galvanized wire filled gate.

Cost for Item 04 \$6,000.00

Grand Total Additional Cost \$110,875.00

When signed by the Owner and Architect/Engineer and received by the Contractor, this document becomes effective IMMEDIATELY as a Construction Change Directive (CCD), and the Contractor shall proceed with the change (s) described above. The contractors signature indicates agreement with the proposed adjustments in Contract Sum and Contract Time set forth in the CCD.

Rene Guerra & Son Handling LLC Rene Olivarez

CONTRACTOR

ENGINEER

Richard F Cortez

OWNER

Rene Guerra

Rene Olivarez

Richard F Cortez

BY (Signature)

BY (Signature)

BY (Signature)

3-13-23

3/12/23

Mar 27, 2023

DATE

DATE

DATE

EXECUTED as of the day and year first written above.

APPROVED BY COMMISSIONERS' COURT ON MARCH, 21, 2023.

Agenda Item No. 90054

Executive Office: MS

VENDOR:
RENE GUERRA & SONS, LLC

COUNTY:
COUNTY OF HIDALGO

Rene Guerra
Rene Guerra, Managing Member

Richard F Cortez
Hon. Richard F. Cortez, County Judge

ATTEST:



Arturo Guajardo, Jr.
Arturo Guajardo, Jr., County Clerk

ATTACHMENTS:
(If Applicable)
Attachment A - Overall Layout

SUPPLEMENTAL SIGNATURES:

ENGINEER:
RO ENGINEERING, PLLC

Rene Olivarez
Rene Olivarez (Mar 24, 2023 12:29 CDT)
Rene Olivarez, P.E., Principal




Raul E. Smith P.E., C.P.M.
General Manager
Planning Administrator

HIDALGO COUNTY DRAINAGE DISTRICT No. 1
902 N. DOOLITTLE RD
EDINBURG TX. 78542
TEL: (956) 292-7080
www.hcd1.org

**PRECINCT 4 DAVIS ROAD
WASTE COLLECTION STATION
OVERALL LAYOUT**



This and any work done on this project shall be done in accordance with the General Act of the State of Texas, Chapter 205, Article 1, Section 1501, and the rules and regulations of the State Board of Professional Engineers, Architects, and Surveyors.
PROJECT NO. E-21-036
SCALE: H.1"=200'
DRAWN BY: H.R.
CHECKED BY: R.S.O.A.
DATE: N/A
SHEET: C01-01

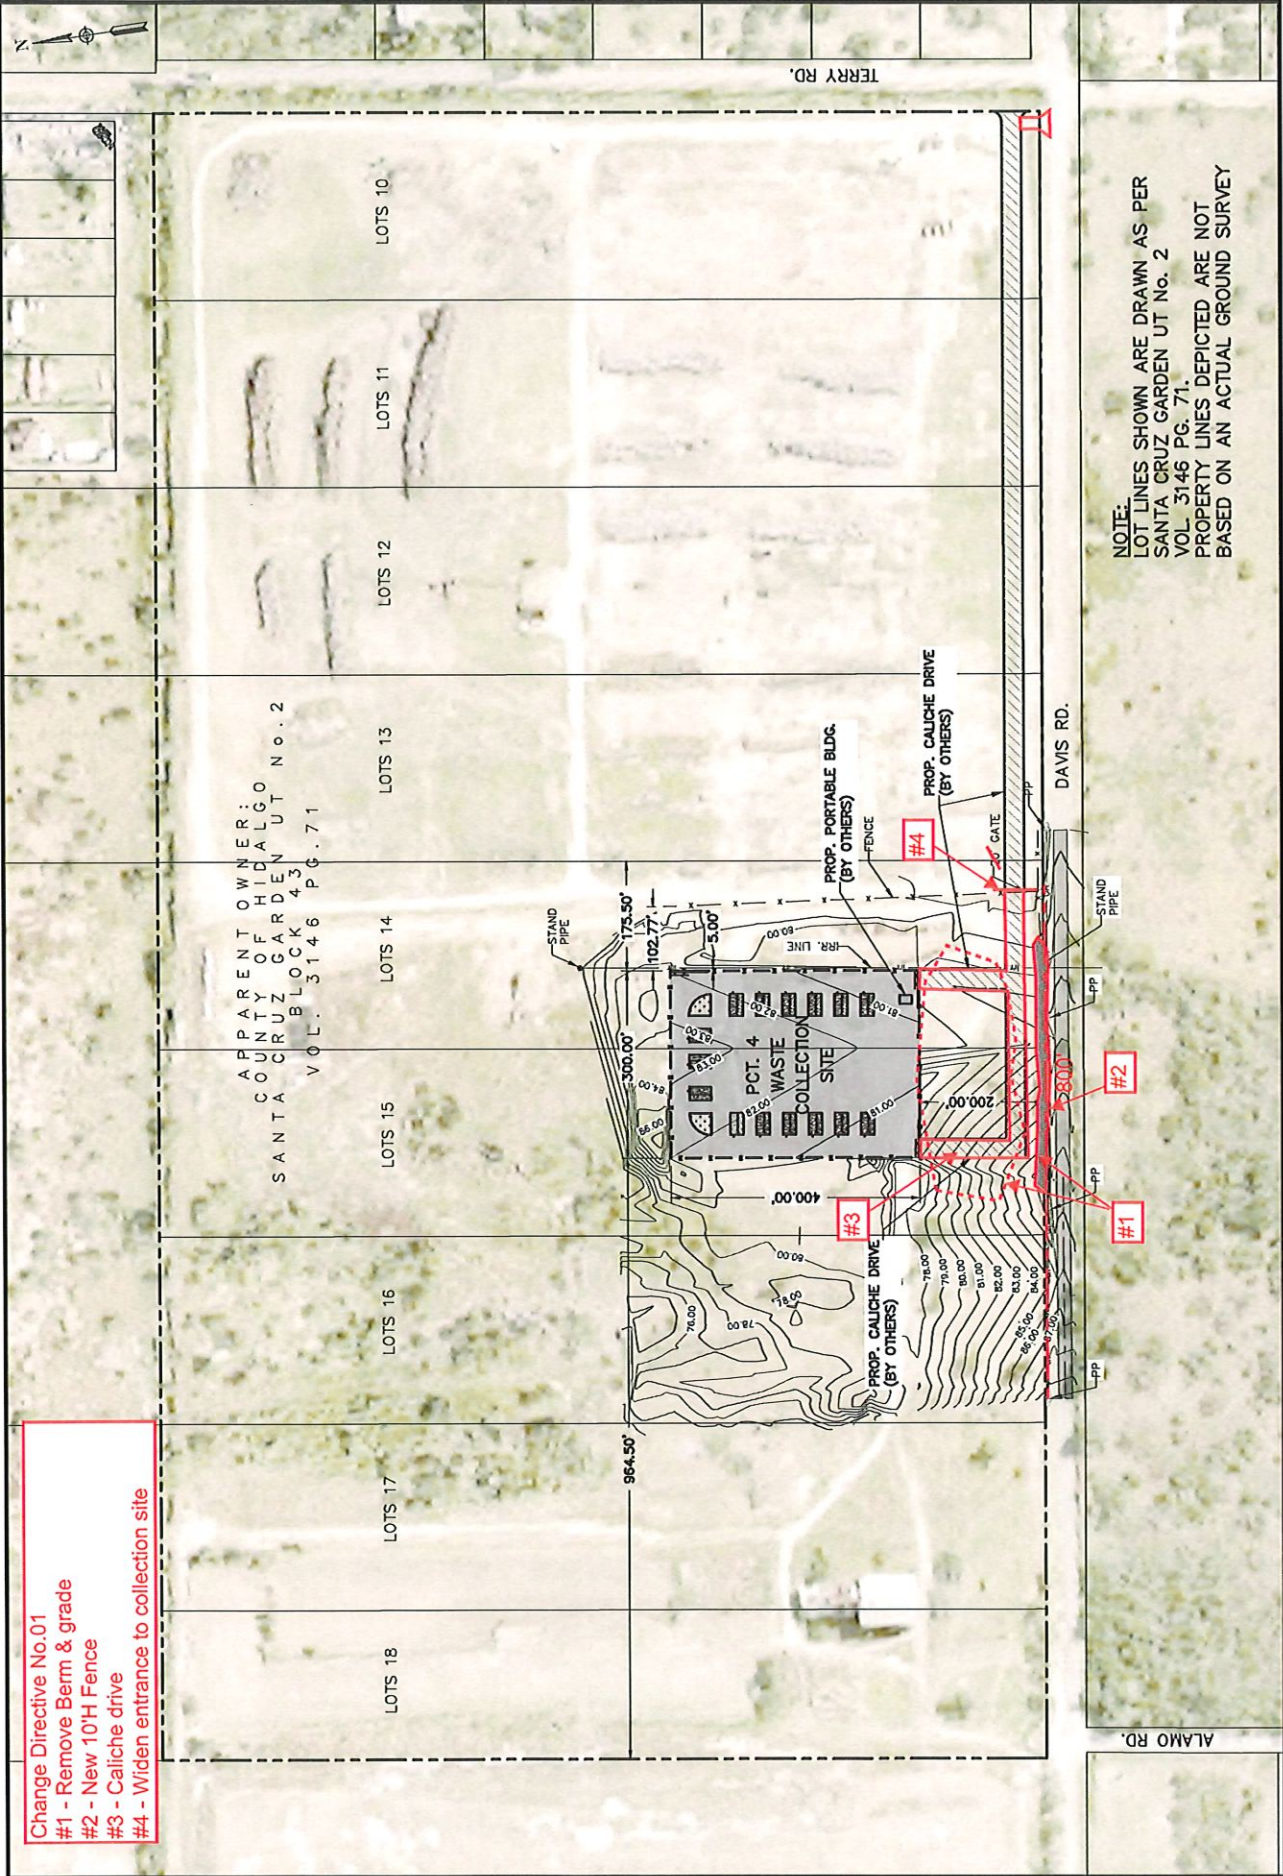

- Change Directive No.01
- #1 - Remove Berm & grade
- #2 - New 10'H Fence
- #3 - Caliche drive
- #4 - Widen entrance to collection site












Change Directive

Final Audit Report


2023-03-28

Created:	2023-03-24
By:	Jireh Lira (jireh.lcabello@co.hidalgo.tx.us)
Status:	Signed
Transaction ID:	CBJCHBCAABAAAdyERBNKhKrivPOidM0eEA6FLGpbl8jd

"Change Directive" History

-  Document created by Jireh Lira (jireh.lcabello@co.hidalgo.tx.us)
2023-03-24 - 3:30:48 PM GMT
-  Document emailed to r.olivarez@ro-engineering.com for signature
2023-03-24 - 3:32:38 PM GMT
-  Email viewed by r.olivarez@ro-engineering.com
2023-03-24 - 5:27:54 PM GMT
-  Signer r.olivarez@ro-engineering.com entered name at signing as Rene Olivarez
2023-03-24 - 5:29:30 PM GMT
-  Document e-signed by Rene Olivarez (r.olivarez@ro-engineering.com)
Signature Date: 2023-03-24 - 5:29:32 PM GMT - Time Source: server
-  Document emailed to Monica Salinas (monica.salinas@co.hidalgo.tx.us) for approval
2023-03-24 - 5:29:34 PM GMT
-  Email viewed by Monica Salinas (monica.salinas@co.hidalgo.tx.us)
2023-03-24 - 5:29:42 PM GMT
-  Document approved by Monica Salinas (monica.salinas@co.hidalgo.tx.us)
Approval Date: 2023-03-24 - 5:35:47 PM GMT - Time Source: server
-  Document emailed to countyjudge@co.hidalgo.tx.us for signature
2023-03-24 - 5:35:49 PM GMT
-  Email viewed by countyjudge@co.hidalgo.tx.us
2023-03-24 - 6:36:28 PM GMT
-  Signer countyjudge@co.hidalgo.tx.us entered name at signing as Richard F Cortez
2023-03-27 - 4:55:34 PM GMT



 Document e-signed by Richard F Cortez (countyjudge@co.hidalgo.tx.us)


Signature Date: 2023-03-27 - 4:55:36 PM GMT - Time Source: server

 Document emailed to carolyn.thornton@co.hidalgo.tx.us for approval


2023-03-27 - 4:55:38 PM GMT

 Email viewed by carolyn.thornton@co.hidalgo.tx.us


2023-03-28 - 12:54:57 PM GMT

 Signer carolyn.thornton@co.hidalgo.tx.us entered name at signing as Carolyn Thornton

2023-03-28 - 1:18:15 PM GMT

 Document approved by Carolyn Thornton (carolyn.thornton@co.hidalgo.tx.us)


Approval Date: 2023-03-28 - 1:18:17 PM GMT - Time Source: server

 Document emailed to arturo.guajardo@co.hidalgo.tx.us for signature

2023-03-28 - 1:18:19 PM GMT

 Email viewed by arturo.guajardo@co.hidalgo.tx.us


2023-03-28 - 2:45:53 PM GMT

 Signer arturo.guajardo@co.hidalgo.tx.us entered name at signing as Arturo Guajardo Jr.

2023-03-28 - 2:46:32 PM GMT

 Document e-signed by Arturo Guajardo Jr. (arturo.guajardo@co.hidalgo.tx.us)

Signature Date: 2023-03-28 - 2:46:34 PM GMT - Time Source: server

 Document emailed to Carolyn Thornton (carolyn.thornton@co.hidalgo.tx.us) for approval

2023-03-28 - 2:46:36 PM GMT

 Email viewed by Carolyn Thornton (carolyn.thornton@co.hidalgo.tx.us)

2023-03-28 - 4:00:47 PM GMT

 Document approved by Carolyn Thornton (carolyn.thornton@co.hidalgo.tx.us)

Approval Date: 2023-03-28 - 4:01:17 PM GMT - Time Source: server

 Agreement completed.

2023-03-28 - 4:01:17 PM GMT

Names and email addresses are entered into the Acrobat Sign service by Acrobat Sign users and are unverified unless otherwise noted.

