

161 WEST HIDDEN LANE



W Hidden Ln

240

260

140

140

120

W Hidden Ln

W Hidden Ln

130


180

150

W Hidden Ln

Good



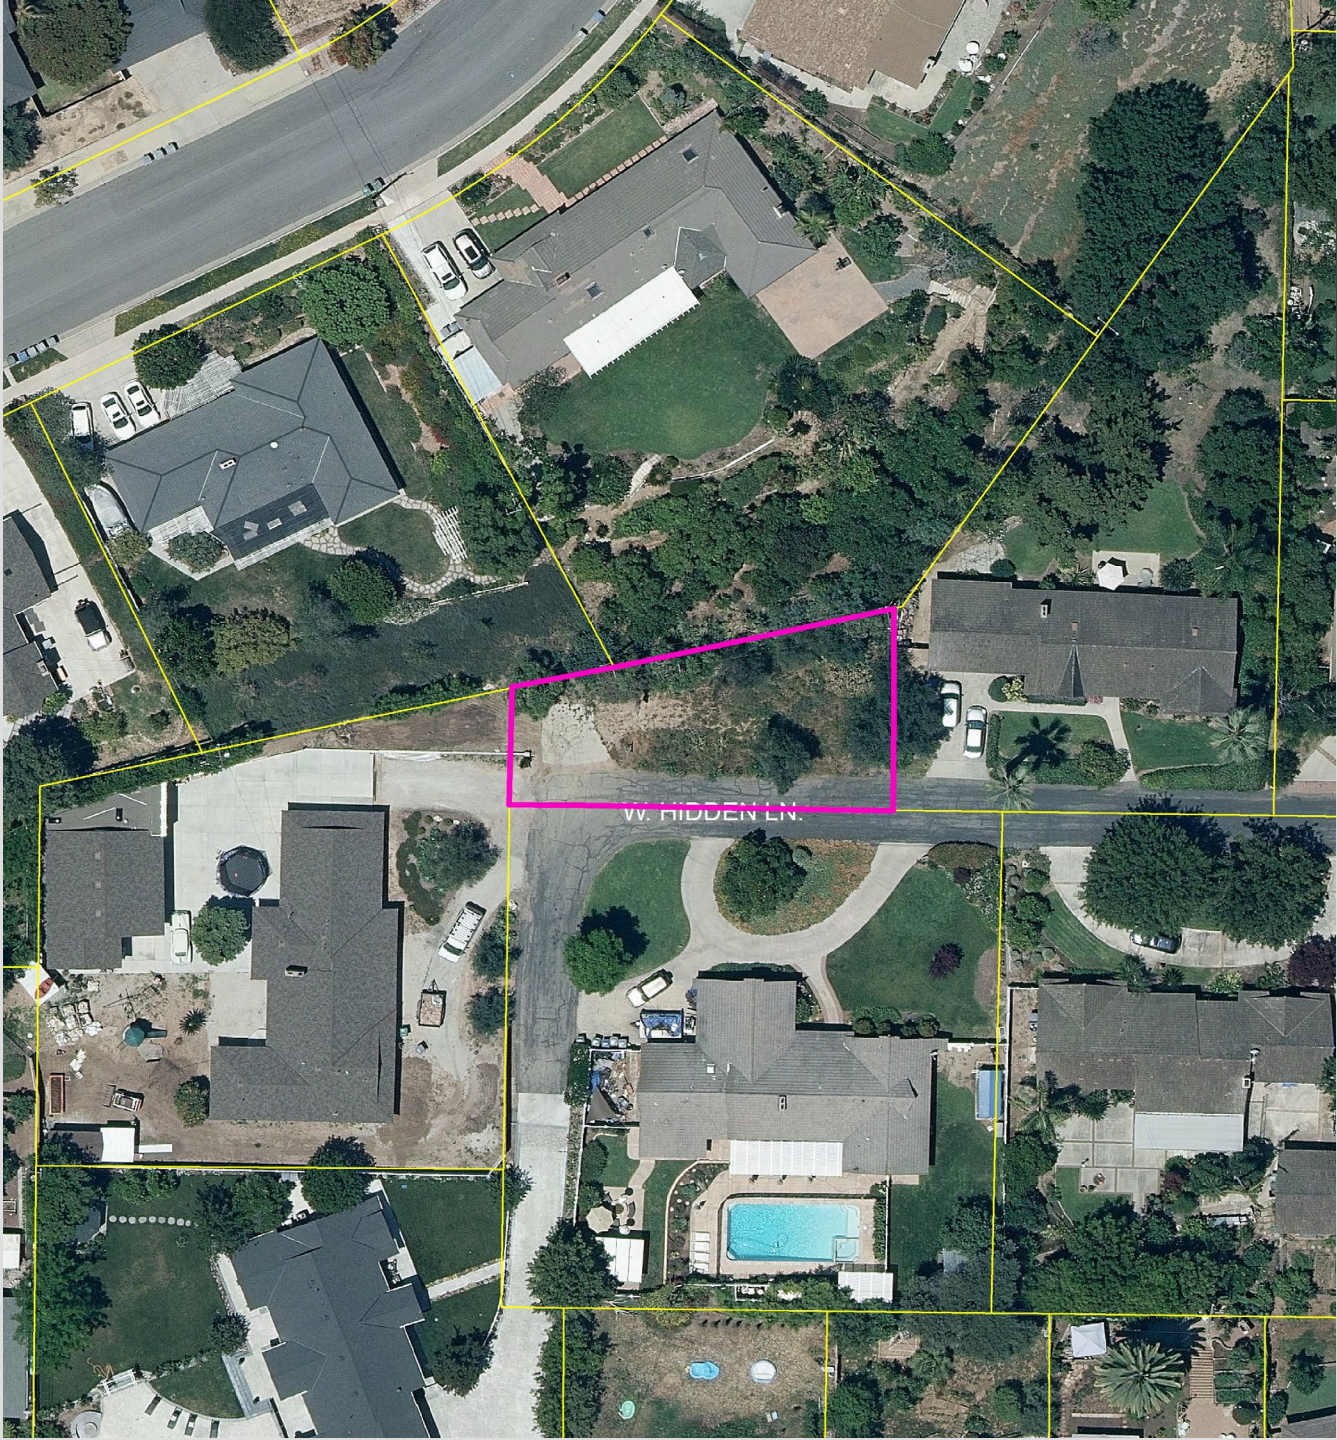



**Looking north along the westerly property line**



**Looking north near the rear property line**



**Looking northeast along the front property line**



**Looking east along the middle of lot**




**Looking east along Hidden Lane**



**Looking west along the front property line**





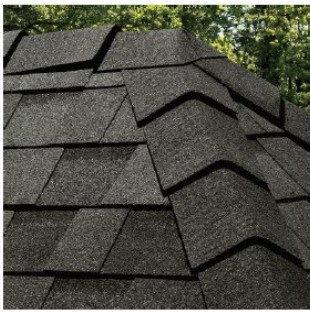

**Dark Grey, Asphalt Shingle**  
SIMILAR TO 180 W. HIDDEN LN, BAKERS' PROPERTY



**Light Grey, Wood Siding**  
SIMILAR TO 180 W. HIDDEN LN, BAKERS' PROPERTY



**Light Grey Stucco**




**2 WEST ELEVATION**  
SCALE:  $1/8" = 1'-0"$



**1 SOUTH ELEVATION**  
SCALE:  $1/8" = 1'-0"$

TYPE OF CONSTRUCTION PER THE BUILDING CODE: V-B

FIRE FLOW BASED ON THE FIRE-FLOW CALCULATION AREA 1,000 GPM  
REDUCTION FOR FIRE SPRINKLERS (MAXIMUM 50%) 500 GPM  
TOTAL FIRE FLOW REQUIRED 500 GPM

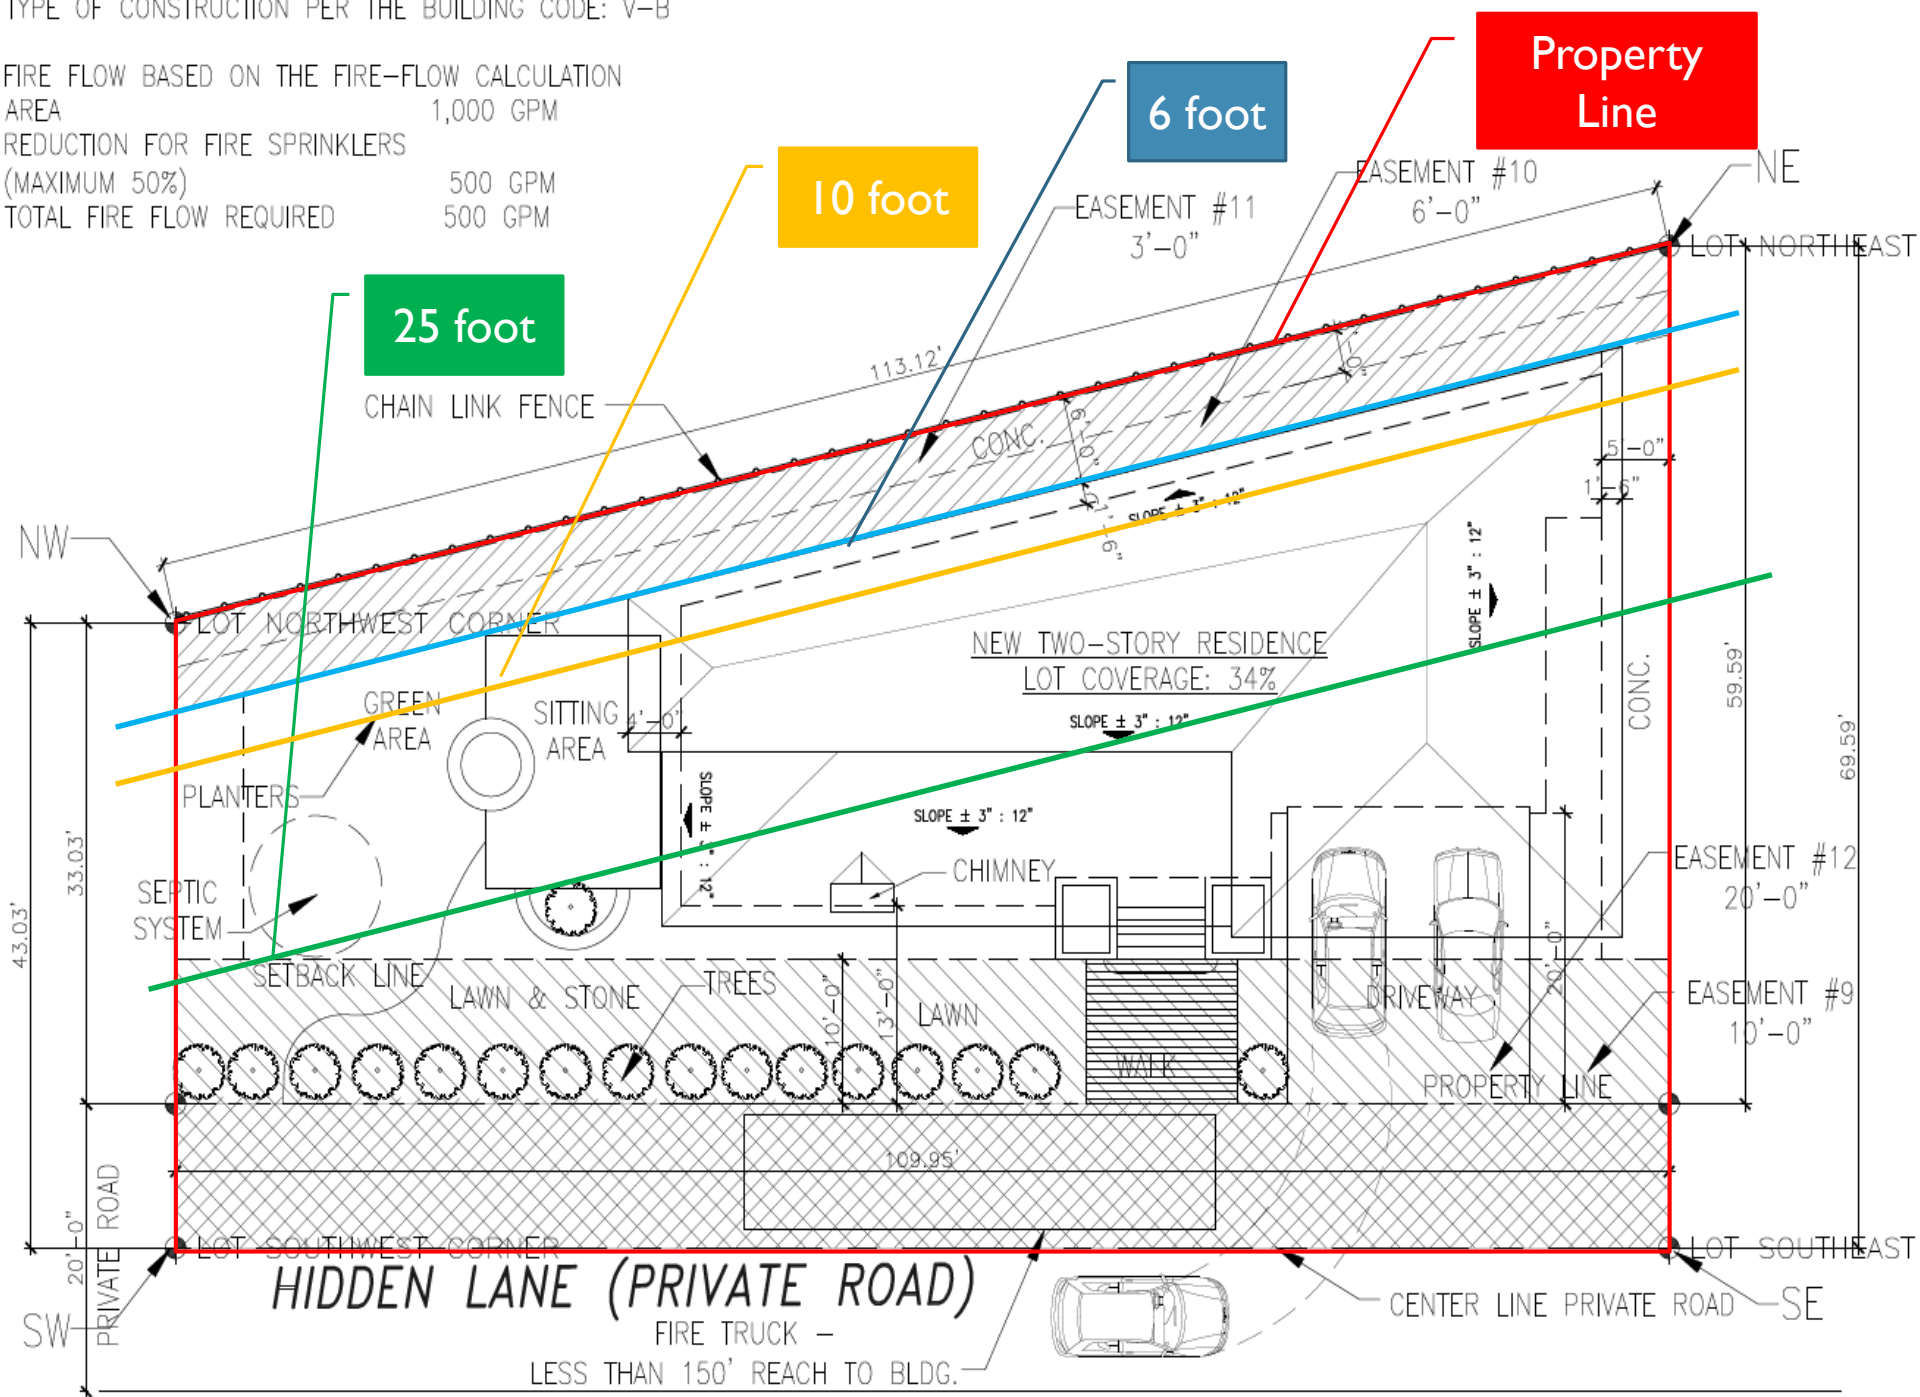

Property Line

6 foot

10 foot

25 foot

NEW TWO-STORY RESIDENCE  
LOT COVERAGE: 34%

HIDDEN LANE (PRIVATE ROAD)

FIRE TRUCK -  
LESS THAN 150' REACH TO BLDG.