



UNIT ENTRY ELEVATION

SCALE: 1/8" = 1'-0"

JLCC
DESIGN & CONSTRUCTION
5126 FLORINDA AVE.
TEMPLE CITY, CA 91780
(626) 233-8496 john.jlcc@gmail.com

3-STORY - 19 UNITS APARTMENT PROJECT
SUNSET STREET & STEARNS AVENUE,
LA HABRA, CA
OWNER: GREG JONES




UNIT ENTRY ELEVATION

SCALE: 1/4" = 1'-0"

SIDE ELEVATION

SCALE: 1/4" = 1'-0"

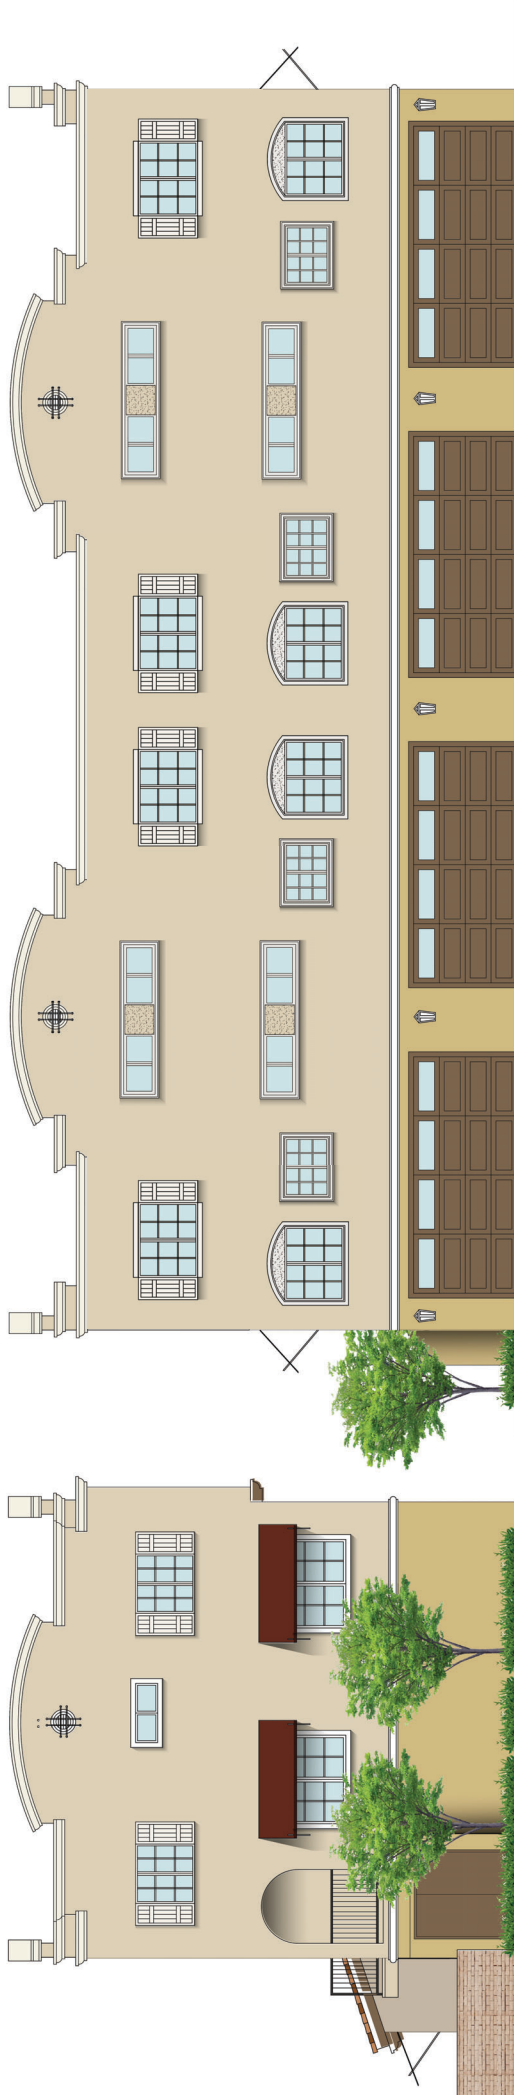

SIDE ELEVATION

SCALE: 1/4" = 1'-0"

DRIVEWAY ELEVATION

SCALE: 1/4" = 1'-0"