
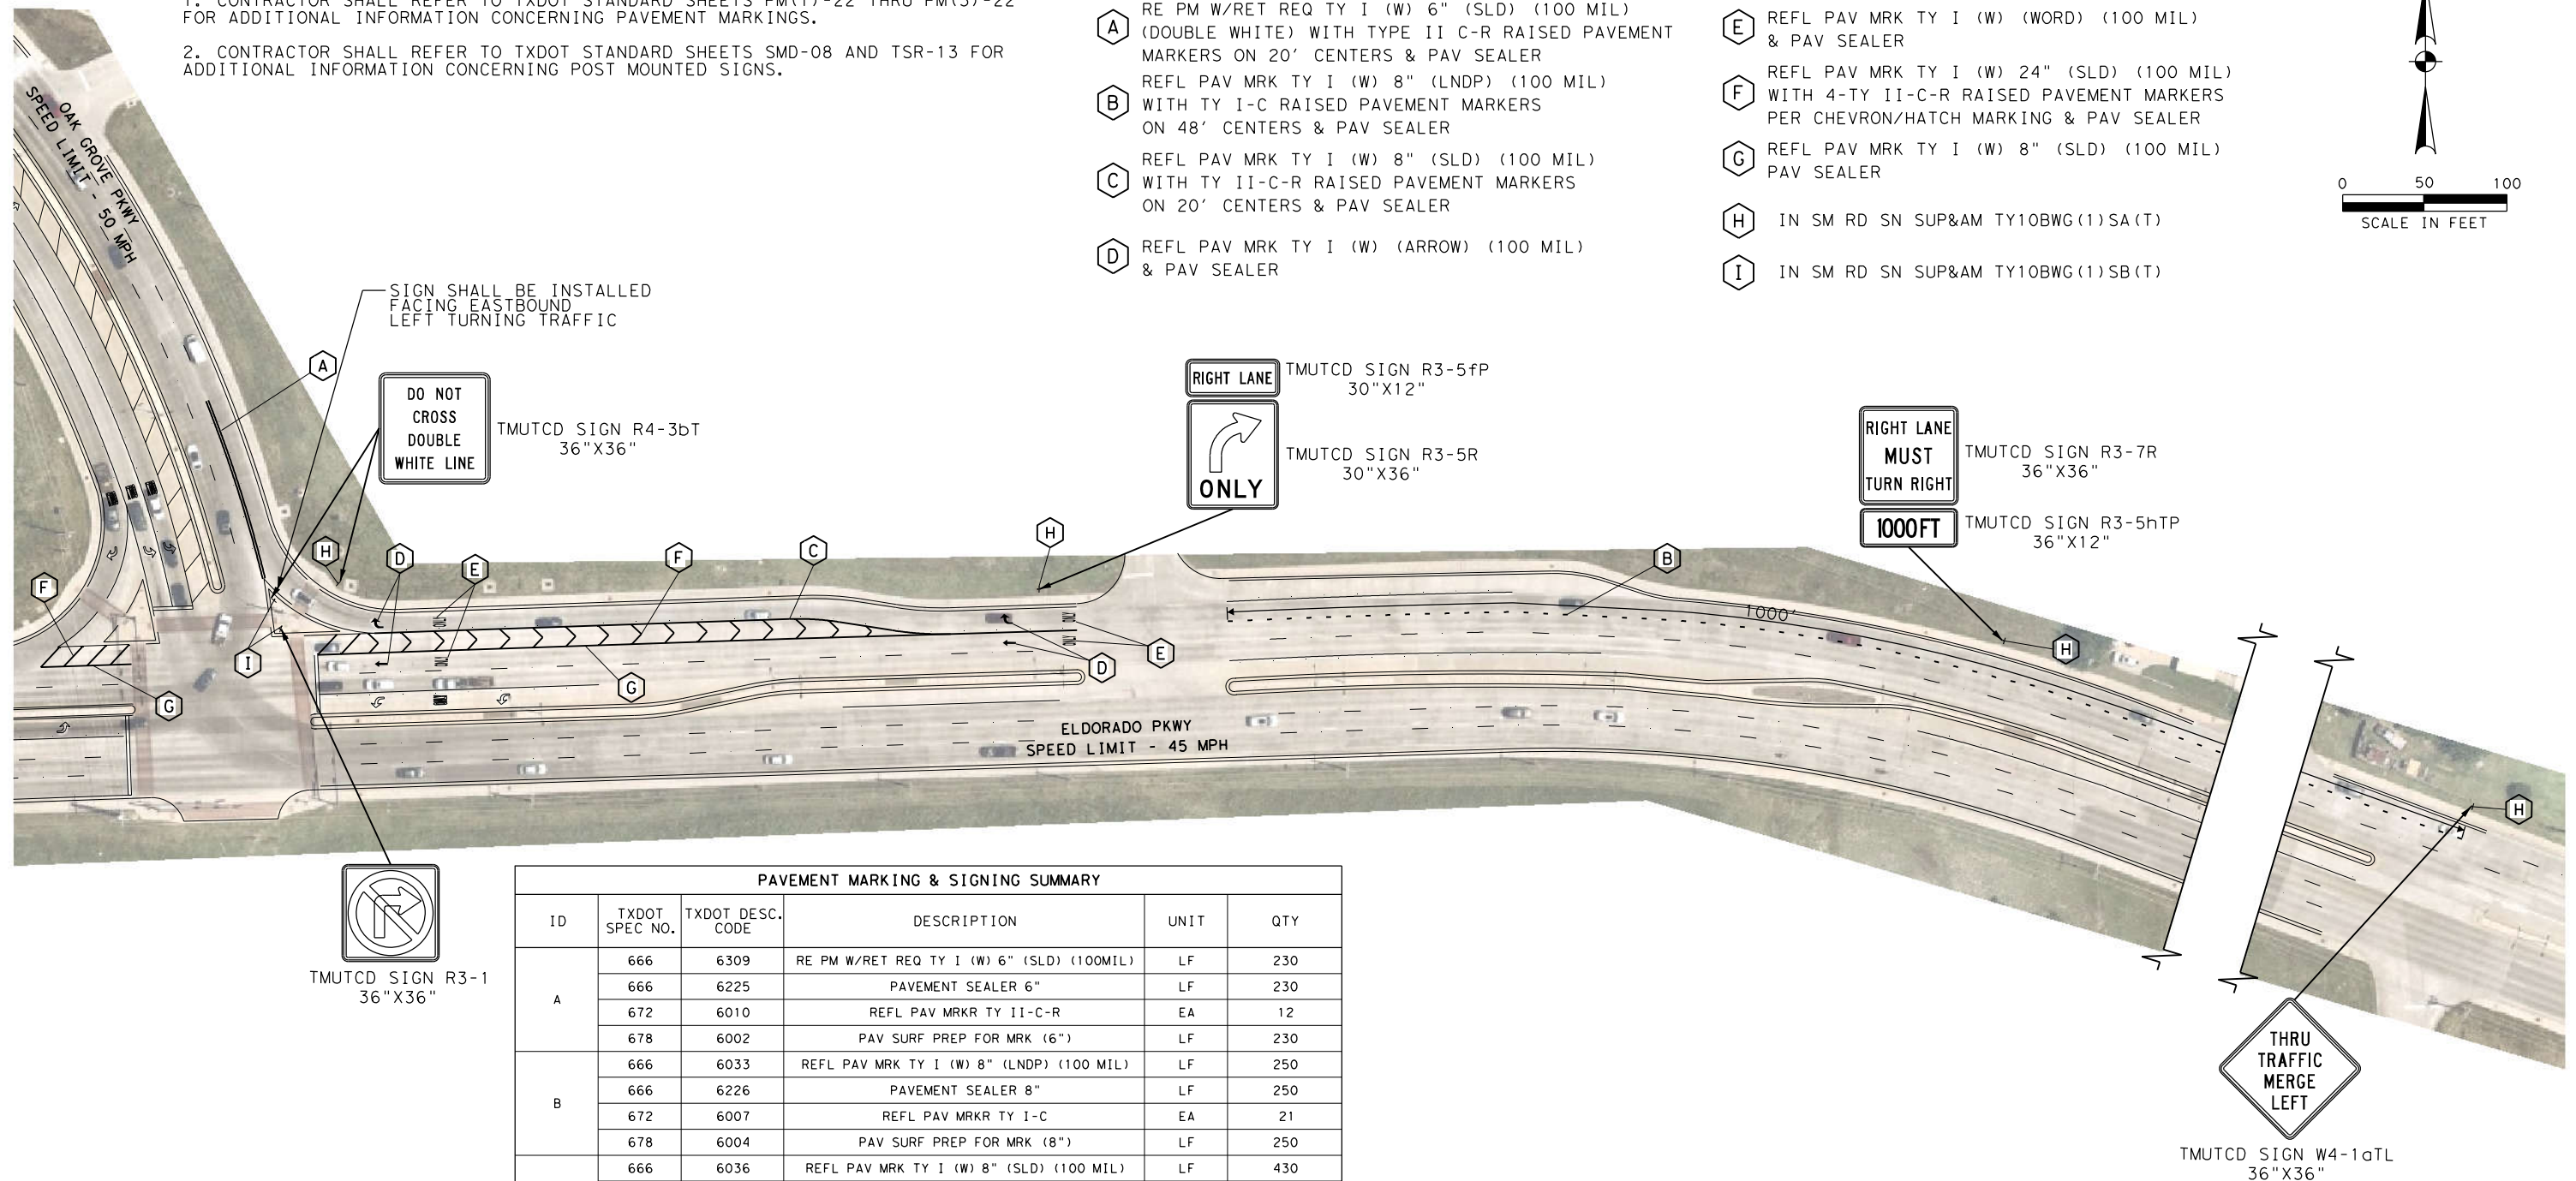


NOTES:

1. CONTRACTOR SHALL REFER TO TXDOT STANDARD SHEETS PM(1)-22 THRU PM(3)-22 FOR ADDITIONAL INFORMATION CONCERNING PAVEMENT MARKINGS.
2. CONTRACTOR SHALL REFER TO TXDOT STANDARD SHEETS SMD-08 AND TSR-13 FOR ADDITIONAL INFORMATION CONCERNING POST MOUNTED SIGNS.

PAVEMENT MARKINGS & POST MOUNTED SIGN LEGEND

- A** RE PM W/RET REQ TY I (W) 6" (SLD) (100 MIL) (DOUBLE WHITE) WITH TYPE II C-R RAISED PAVEMENT MARKERS ON 20' CENTERS & PAV SEALER
- B** REFL PAV MRK TY I (W) 8" (LNDP) (100 MIL) WITH TY I-C RAISED PAVEMENT MARKERS ON 48' CENTERS & PAV SEALER
- C** REFL PAV MRK TY I (W) 8" (SLD) (100 MIL) WITH TY II-C-R RAISED PAVEMENT MARKERS ON 20' CENTERS & PAV SEALER
- D** REFL PAV MRK TY I (W) (ARROW) (100 MIL) & PAV SEALER
- E** REFL PAV MRK TY I (W) (WORD) (100 MIL) & PAV SEALER
- F** REFL PAV MRK TY I (W) 24" (SLD) (100 MIL) WITH 4-TY II-C-R RAISED PAVEMENT MARKERS PER CHEVRON/HATCH MARKING & PAV SEALER
- G** REFL PAV MRK TY I (W) 8" (SLD) (100 MIL) PAV SEALER
- H** IN SM RD SN SUP&AM TY10BWG(1)SA(T)
- I** IN SM RD SN SUP&AM TY10BWG(1)SB(T)

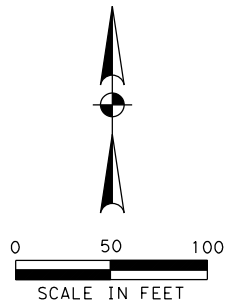

PAVEMENT MARKING & SIGNING SUMMARY					
ID	TXDOT SPEC NO.	TXDOT DESC. CODE	DESCRIPTION	UNIT	QTY
A	666	6309	RE PM W/RET REQ TY I (W) 6" (SLD) (100MIL)	LF	230
	666	6225	PAVEMENT SEALER 6"	LF	230
	672	6010	REFL PAV MRKR TY II-C-R	EA	12
	678	6002	PAV SURF PREP FOR MRK (6")	LF	230
B	666	6033	REFL PAV MRK TY I (W) 8" (LNDP) (100 MIL)	LF	250
	666	6226	PAVEMENT SEALER 8"	LF	250
	672	6007	REFL PAV MRKR TY I-C	EA	21
	678	6004	PAV SURF PREP FOR MRK (8")	LF	250
C	666	6036	REFL PAV MRK TY I (W) 8" (SLD) (100 MIL)	LF	430
	666	6226	PAVEMENT SEALER 8"	LF	430
	672	6010	REFL PAV MRKR TY II-C-R	EA	22
	678	6004	PAV SURF PREP FOR MRK (8")	LF	430
D	666	6054	REFL PAV MRK TY I (W) (ARROW) (100 MIL)	EA	4
	666	6231	PAVEMENT SEALER (ARROW)	EA	4
	678	6009	PAV SURF PREP FOR MRK (ARROW)	EA	4
E	666	6078	REFL PAV MRK TY I (W) (WORD) (100 MIL)	EA	4
	666	6232	PAVEMENT SEALER (WORD)	EA	4
	678	6016	PAV SURF PREP FOR MRK (WORD)	EA	4
F	666	6048	REFL PAV MRK TY I (W) 24" (SLD) (100 MIL)	LF	364
	666	6230	PAVEMENT SEALER 24"	LF	364
	672	6010	REFL PAV MRKR TY II-C-R	EA	88
	678	6008	PAV SURF PREP FOR MRK (24")	LF	364
G	666	6036	REFL PAV MRK TY I (W) 8" (SLD) (100 MIL)	LF	440
	666	6226	PAVEMENT SEALER 8"	LF	440
	678	6004	PAV SURF PREP FOR MRK (8")	LF	440
H	644	6004	IN SM RD SN SUP & AM TY10BWG(1)SA(T)	EA	4
I	644	6012	IN SM RD SN SUP & AM TY10BWG(1)SB(T)	EA	2

90% REVIEW

PRELIMINARY - FOR REVIEW ONLY

LEE ENGINEERING, L.L.C.

REGISTRATION NO. F-450

CHRISTOPHER J. PIERCE, P.E. #92541

AUGUST 2023

**LEE ENGINEERING**

FM 720 (OAK GROVE PKWY) AT
ELDORADO PKWY

PROPOSED PAVEMENT
MARKINGS & SIGNAGE
INSTALLATION

STATE	CITY	COUNTY	HIGHWAY NO.	SHEET NO.
TEXAS	LITTLE ELM	DENTON	FM 720	3