


PLANTING NOTES


- 1. ALL MATERIALS AND WORKMANSHIP SHALL CONFORM TO THE TOWN OF LITTLE ELM STANDARDS.
- 2. ALL PLANTS SHALL BE NURSERY GROWN. REFER TO PLANT LIST FOR QUANTITIES AND SPECIFICATIONS.
- 3. ALL TREES SHALL BE APPROVED BY THE OWNER OR OWNER'S REPRESENTATIVE PRIOR TO PLANTING.
- 4. THE SITE SHALL BE FINE GRADED PRIOR TO ANY PLANT INSTALLATION. ANY AREAS DISTURBED BY PLANTING SHALL BE REGRADED AND SMOOTHED PRIOR TO GRASS PLANTING.
- 5. THE CONTRACTOR SHALL FLAG UNDERGROUND UTILITY LOCATIONS AND MAINTAIN THESE LOCATIONS UNTIL ALL TREE LOCATIONS ARE APPROVED, AND PLANT PITS EXCAVATED.
- 6. THE OWNER OR OWNER'S REPRESENTATIVE SHALL APPROVE ALL PLANT LOCATIONS PRIOR TO PLANTING.
- 7. NO TREE SUBSTITUTIONS, SPECIES OR SIZE, WILL BE ACCEPTED WITHOUT THE PRIOR APPROVAL OF THE OWNER OR OWNER'S REPRESENTATIVE.
- 8. ALL TREES SHALL BE PLANTED PER DETS. 1 & 2 ON PLANTING DETAIL SHEET
- 9. CONTRACTOR SHALL ESTABLISH GRASS ON ALL AREAS DISTURBED BY CONSTRUCTION.

EXISTING UTILITIES
CONTRACTOR MUST VERIFY LOCATION OF ALL OVERHEAD AND UNDERGROUND UTILITIES PRIOR TO CONSTRUCTION. CONTRACTOR SHALL COORDINATE WITH TOWN OFFICIALS AND UTILITY COMPANIES IN LOCATING UTILITIES. CONTRACTOR SHALL BE HELD RESPONSIBLE FOR LOSSES DUE TO DAMAGE TO UTILITIES. LOCATION FOR ALL UTILITIES SHOWN ON PLANS ARE APPROXIMATE. CONTRACTOR SHALL CALL DIG TESS, 1-800-DIG-TESS.

PLANT SCHEDULE MEDIAN C		
SHRUB AREAS	QTY	BOTANICAL / COMMON NAME
	381	BOUTELOUA GRACILIS 'BLONDE AMBITION' BLONDE AMBITION GRASS
	171	SALVIA MICROPHYLLA GRAHAM SAGE

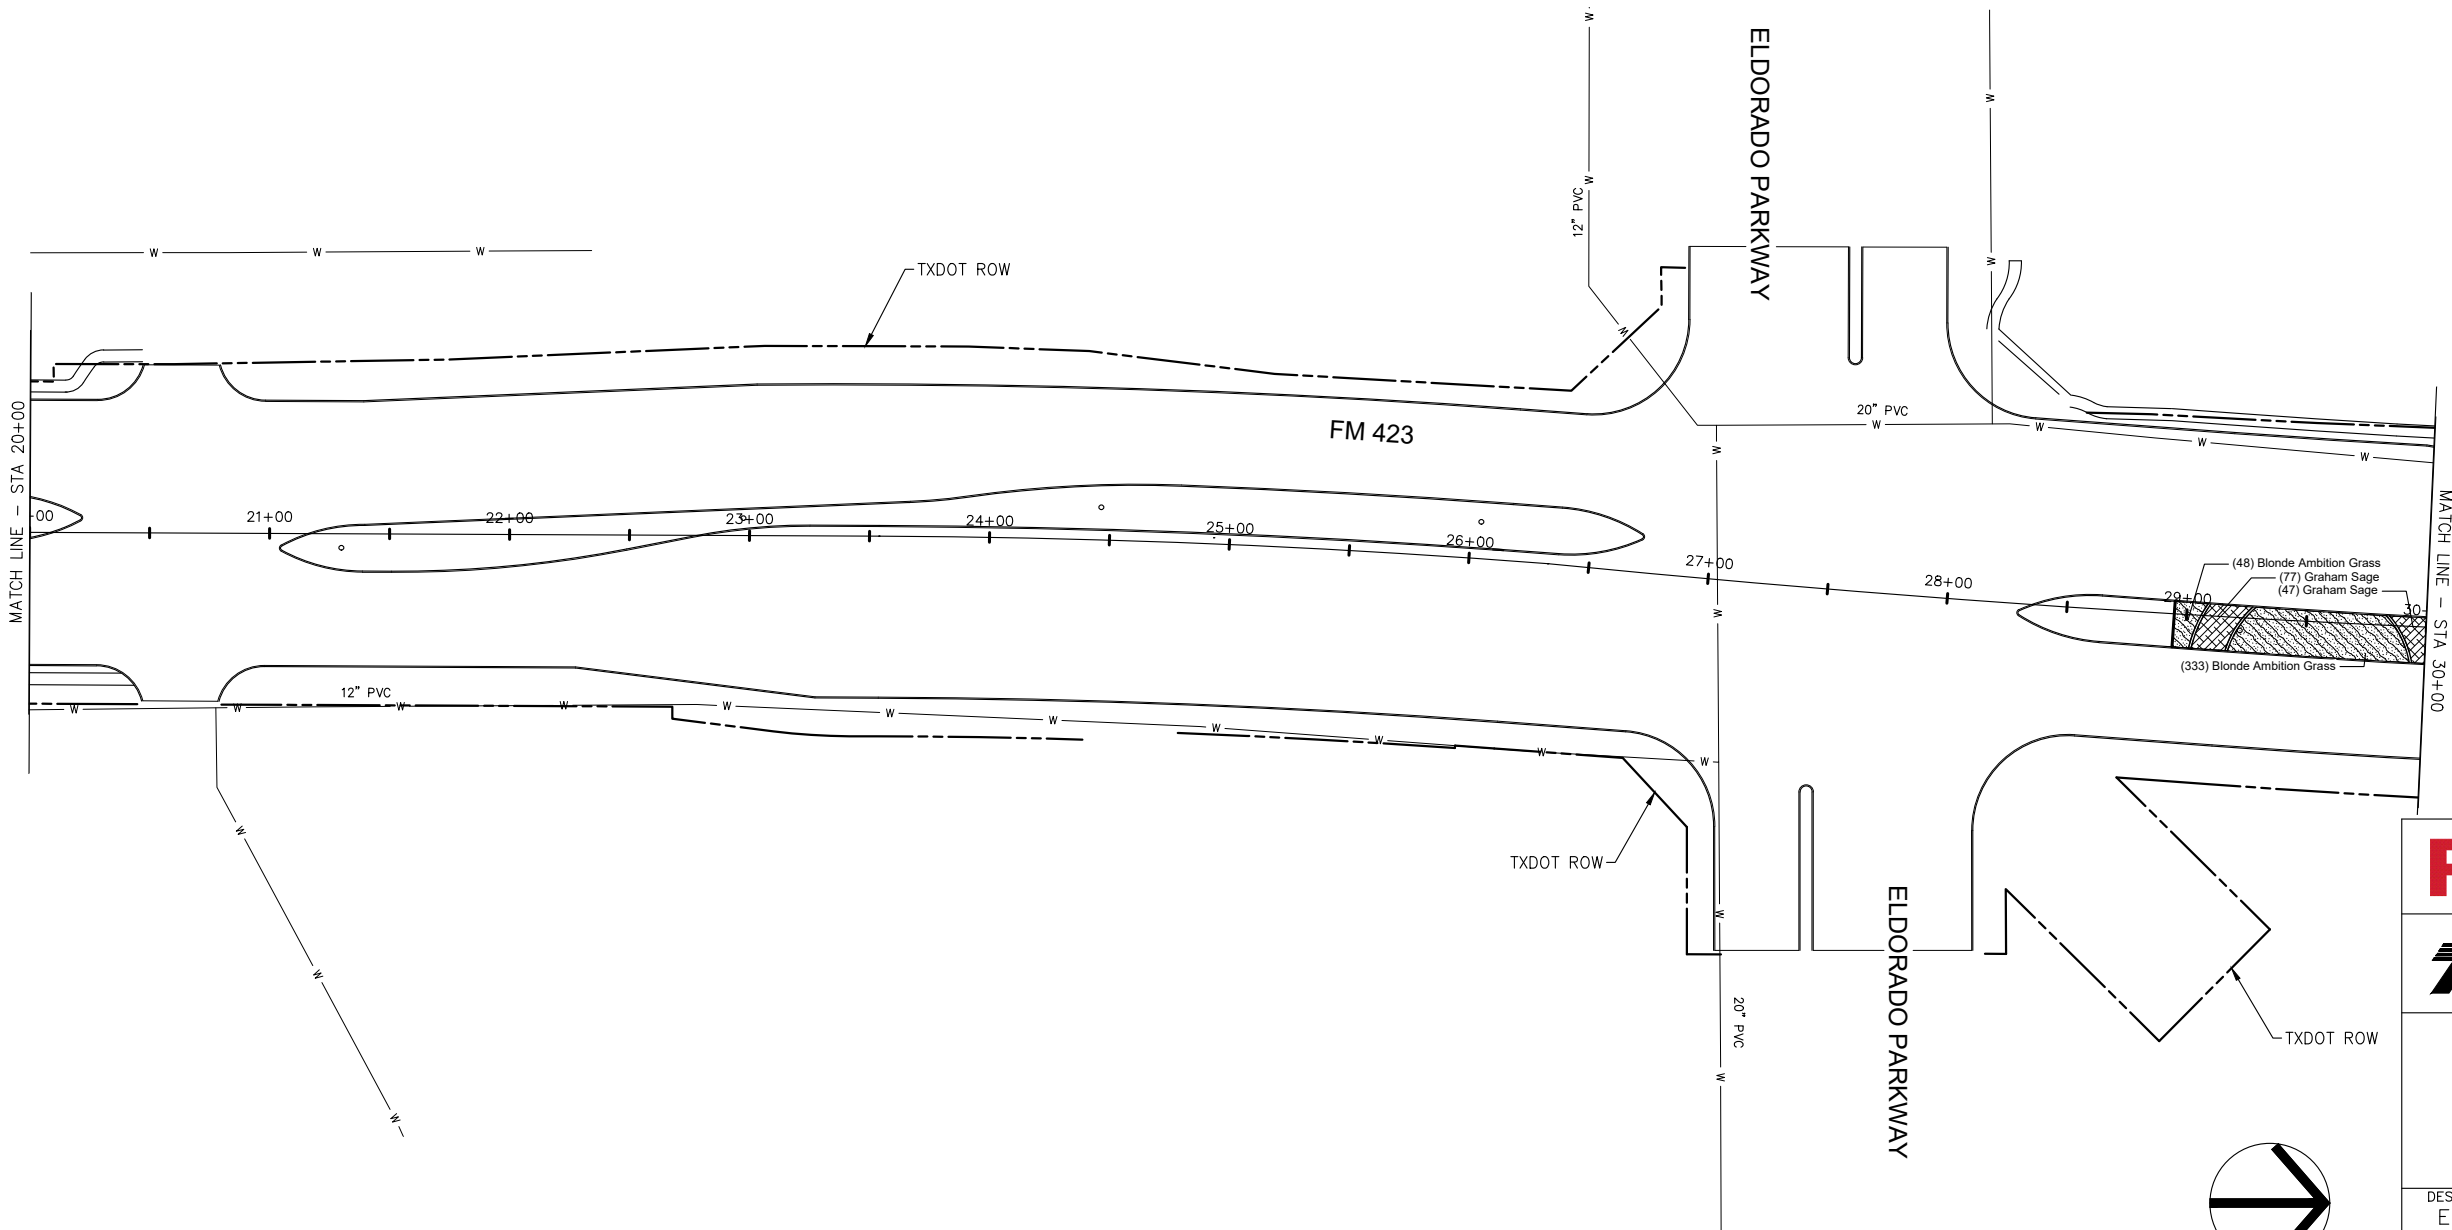

Parkhill PARKHILL.COM

 **Texas Department of Transportation**
© 2021





LANDSCAPE LAYOUT 'C'
STA. 20+00 TO STA. 30+00


DESIGN	FED. RD. DIV. NO.	FEDERAL AID PROJECT NO.		HIGHWAY NO.
ES	6	SEE TITLE SHEET		FM 423
GRAPHICS	STATE	DISTRICT	COUNTY	SHEET NO.
ES	TEXAS	DALLAS	DENTON	41
CHECK SF	CONTROL	SECTION	JOB	
CW	1315	02	014	

PLANTING NOTES


- 1. ALL MATERIALS AND WORKMANSHIP SHALL CONFORM TO THE TOWN OF LITTLE ELM STANDARDS.
- 2. ALL PLANTS SHALL BE NURSERY GROWN. REFER TO PLANT LIST FOR QUANTITIES AND SPECIFICATIONS.
- 3. ALL TREES SHALL BE APPROVED BY THE OWNER OR OWNER'S REPRESENTATIVE PRIOR TO PLANTING.
- 4. THE SITE SHALL BE FINE GRADED PRIOR TO ANY PLANT INSTALLATION. ANY AREAS DISTURBED BY PLANTING SHALL BE REGRADED AND SMOOTHED PRIOR TO GRASS PLANTING.
- 5. THE CONTRACTOR SHALL FLAG UNDERGROUND UTILITY LOCATIONS AND MAINTAIN THESE LOCATIONS UNTIL ALL TREE LOCATIONS ARE APPROVED, AND PLANT PITS EXCAVATED.
- 6. THE OWNER OR OWNER'S REPRESENTATIVE SHALL APPROVE ALL PLANT LOCATIONS PRIOR TO PLANTING.
- 7. NO TREE SUBSTITUTIONS, SPECIES OR SIZE, WILL BE ACCEPTED WITHOUT THE PRIOR APPROVAL OF THE OWNER OR OWNER'S REPRESENTATIVE.
- 8. ALL TREES SHALL BE PLANTED PER DETS. 1 & 2 ON PLANTING DETAIL SHEET
- 9. CONTRACTOR SHALL ESTABLISH GRASS ON ALL AREAS DISTURBED BY CONSTRUCTION.

EXISTING UTILITIES
CONTRACTOR MUST VERIFY LOCATION OF ALL OVERHEAD AND UNDERGROUND UTILITIES PRIOR TO CONSTRUCTION. CONTRACTOR SHALL COORDINATE WITH TOWN OFFICIALS AND UTILITY COMPANIES IN LOCATING UTILITIES. CONTRACTOR SHALL BE HELD RESPONSIBLE FOR LOSSES DUE TO DAMAGE TO UTILITIES. LOCATION FOR ALL UTILITIES SHOWN ON PLANS ARE APPROXIMATE. CONTRACTOR SHALL CALL DIG TESS, 1-800-DIG-TESS.

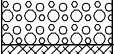
PLANT SCHEDULE MEDIAN D		
TREES	QTY	BOTANICAL / COMMON NAME
	5	ULMUS PARVIFOLIA 'UPMTF'™ TM BOSQUE LACEBARK ELM
SHRUB AREAS	QTY	BOTANICAL / COMMON NAME
	1,604	BOUTELOUA GRACILIS 'BLONDE AMBITION' BLONDE AMBITION GRASS
	979	MUHLENBERGIA CAPILLARIS 'GULF COAST' GULF COAST MUHLY GRASS
	2,276	SALVIA MICROPHYLLA GRAHAM SAGE

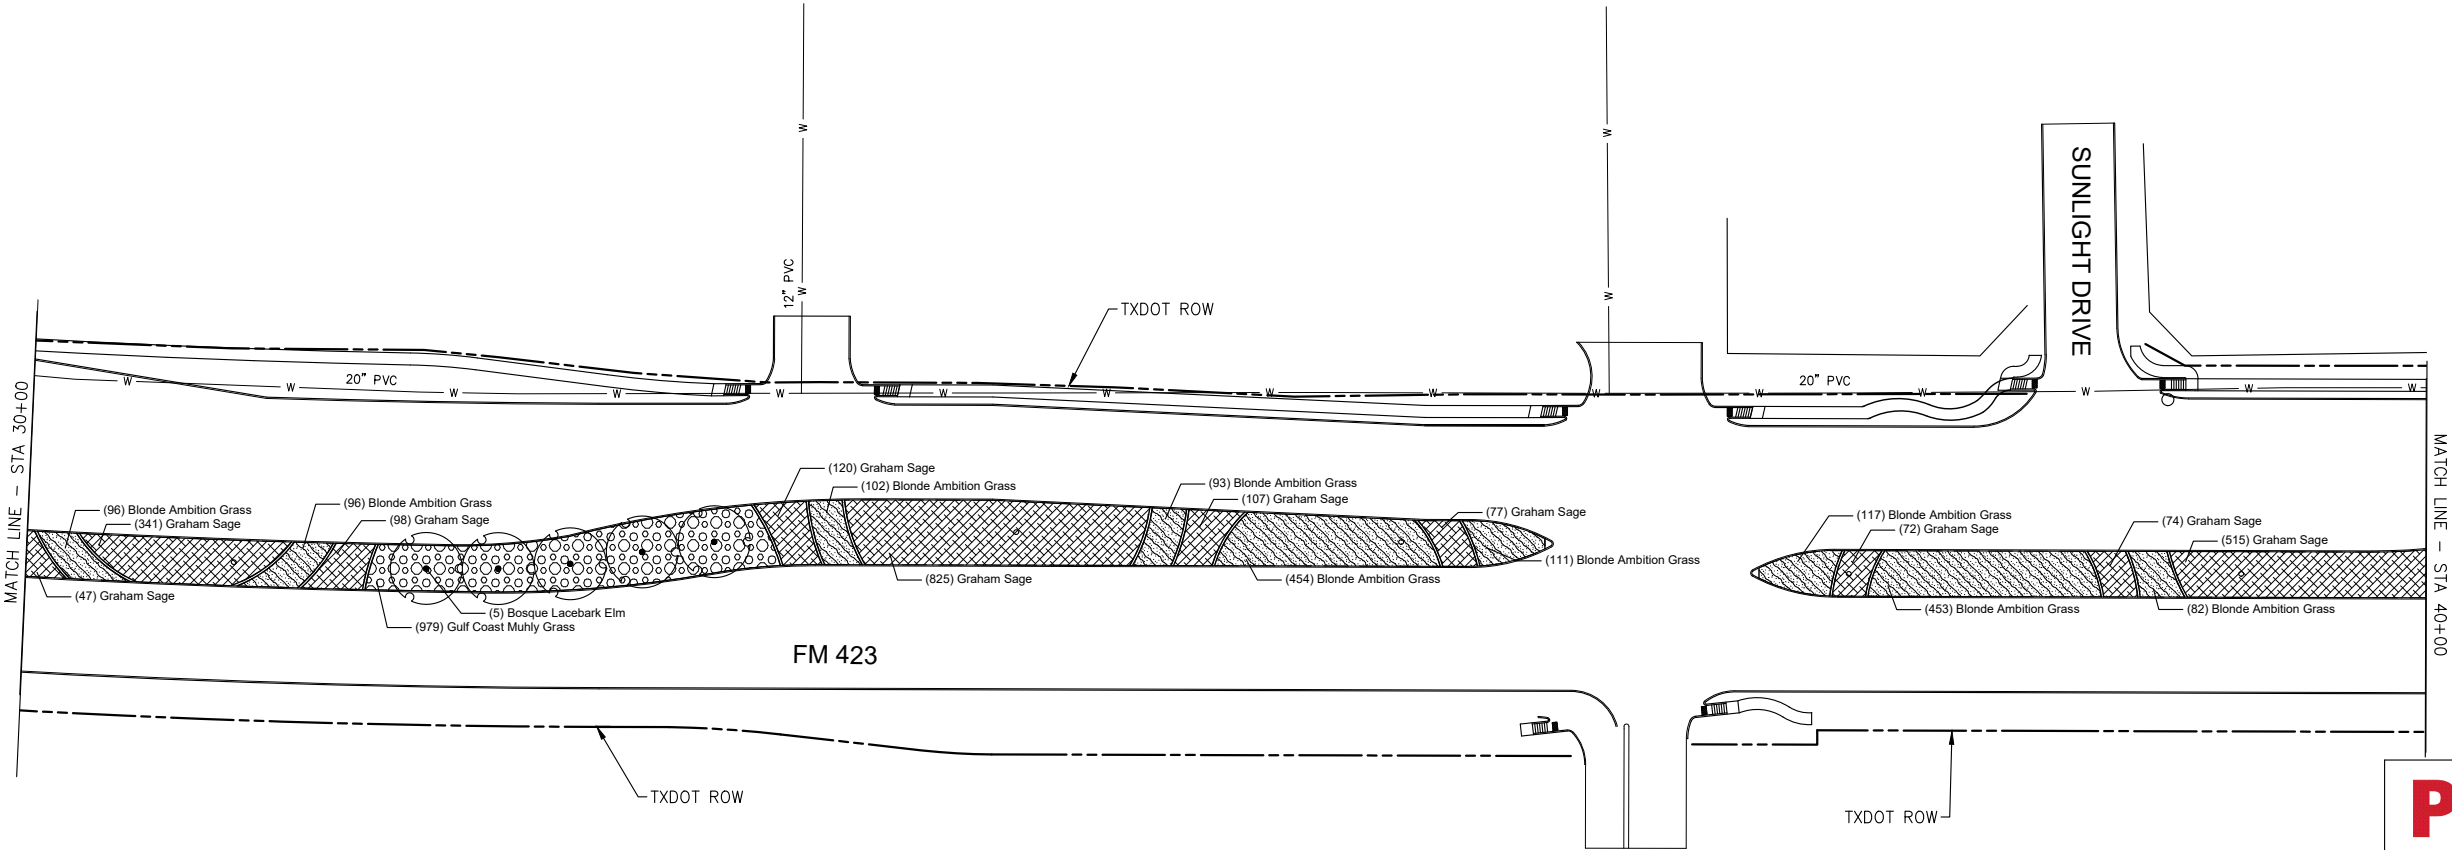

Parkhill PARKHILL.COM

 **Texas Department of Transportation**
© 2021

LANDSCAPE LAYOUT 'D'
STA. 30+00 TO STA. 40+00

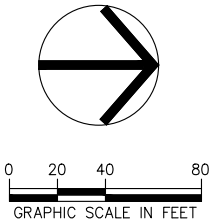






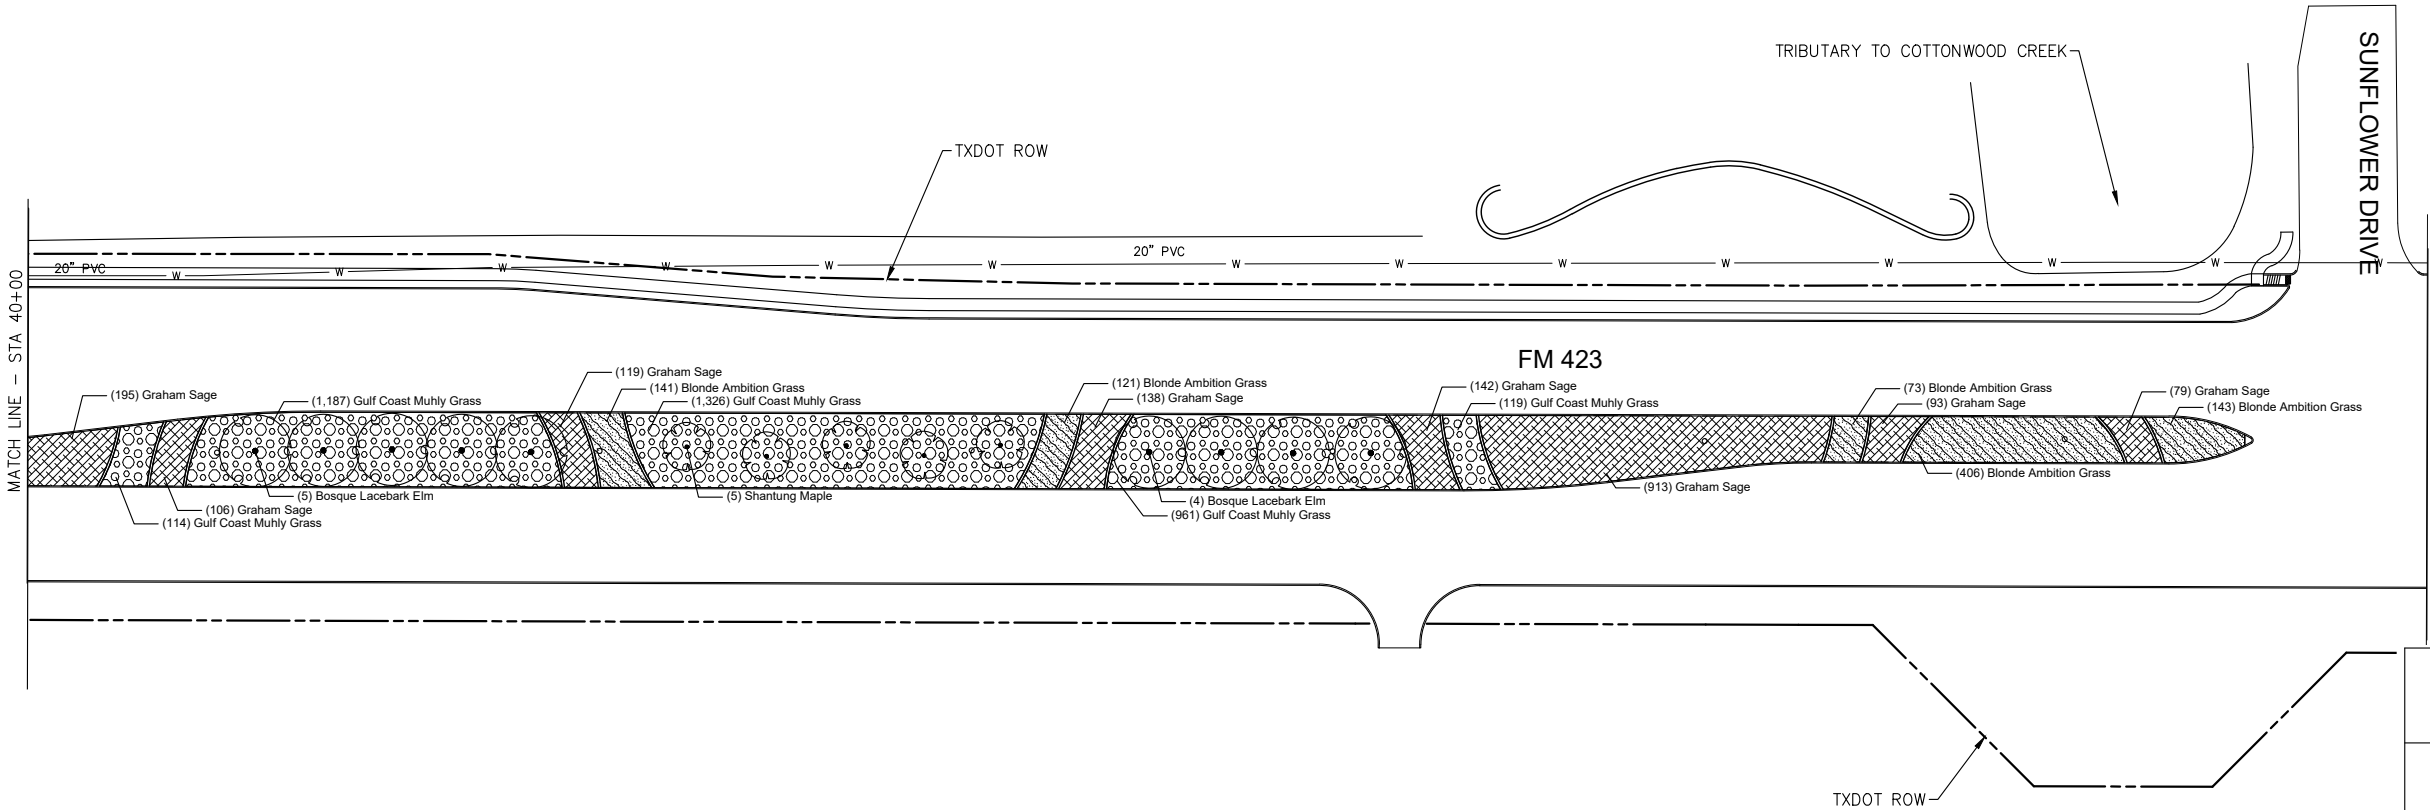
DESIGN	FED.RD. DIV.NO.	FEDERAL AID PROJECT NO.		HIGHWAY NO.
ES	6	SEE TITLE SHEET		FM 423
GRAPHICS	STATE	DISTRICT	COUNTY	SHEET NO.
ES	TEXAS	DALLAS	DENTON	42
CHECK SF	CONTROL	SECTION	JOB	
CHECK CW	1315	02	014	

PLANTING NOTES


- 1. ALL MATERIALS AND WORKMANSHIP SHALL CONFORM TO THE TOWN OF LITTLE ELM STANDARDS.
- 2. ALL PLANTS SHALL BE NURSERY GROWN. REFER TO PLANT LIST FOR QUANTITIES AND SPECIFICATIONS.
- 3. ALL TREES SHALL BE APPROVED BY THE OWNER OR OWNER'S REPRESENTATIVE PRIOR TO PLANTING.
- 4. THE SITE SHALL BE FINE GRADED PRIOR TO ANY PLANT INSTALLATION. ANY AREAS DISTURBED BY PLANTING SHALL BE REGRADED AND SMOOTHED PRIOR TO GRASS PLANTING.
- 5. THE CONTRACTOR SHALL FLAG UNDERGROUND UTILITY LOCATIONS AND MAINTAIN THESE LOCATIONS UNTIL ALL TREE LOCATIONS ARE APPROVED, AND PLANT PITS EXCAVATED.
- 6. THE OWNER OR OWNER'S REPRESENTATIVE SHALL APPROVE ALL PLANT LOCATIONS PRIOR TO PLANTING.
- 7. NO TREE SUBSTITUTIONS, SPECIES OR SIZE, WILL BE ACCEPTED WITHOUT THE PRIOR APPROVAL OF THE OWNER OR OWNER'S REPRESENTATIVE.
- 8. ALL TREES SHALL BE PLANTED PER DETS. 1 & 2 ON PLANTING DETAIL SHEET
- 9. CONTRACTOR SHALL ESTABLISH GRASS ON ALL AREAS DISTURBED BY CONSTRUCTION.

EXISTING UTILITIES
CONTRACTOR MUST VERIFY LOCATION OF ALL OVERHEAD AND UNDERGROUND UTILITIES PRIOR TO CONSTRUCTION. CONTRACTOR SHALL COORDINATE WITH TOWN OFFICIALS AND UTILITY COMPANIES IN LOCATING UTILITIES. CONTRACTOR SHALL BE HELD RESPONSIBLE FOR LOSSES DUE TO DAMAGE TO UTILITIES. LOCATION FOR ALL UTILITIES SHOWN ON PLANS ARE APPROXIMATE. CONTRACTOR SHALL CALL DIG TESS, 1-800-DIG-TESS.



PLANT SCHEDULE MEDIAN E		
TREES	QTY	BOTANICAL / COMMON NAME
	5	ACER TRUNCATUM SHANTUNG MAPLE
	9	ULMUS PARVIFOLIA 'UPMTF' TM BOSQUE LACEBARK ELM
SHRUB AREAS	QTY	BOTANICAL / COMMON NAME
	884	BOUTELOUA GRACILIS 'BLONDE AMBITION' BLONDE AMBITION GRASS
	3,707	MUHLENBERGIA CAPILLARIS 'GULF COAST' GULF COAST MUHLY GRASS
	1,785	SALVIA MICROPHYLLA GRAHAM SAGE



Parkhill PARKHILL.COM

 **Texas Department of Transportation**
© 2021

LANDSCAPE LAYOUT 'E'
STA. 40+00 TO STA. 50+00

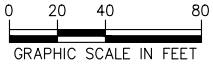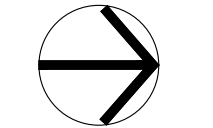






DESIGN	FED. RD. DIV. NO.	FEDERAL AID PROJECT NO.		HIGHWAY NO.
ES	6	SEE TITLE SHEET		FM 423
GRAPHICS	STATE	DISTRICT	COUNTY	SHEET NO.
ES	TEXAS	DALLAS	DENTON	
CHECK	SF	CONTROL	SECTION	JOB
CW	1315	02	014	


43

PLANTING NOTES


- 1. ALL MATERIALS AND WORKMANSHIP SHALL CONFORM TO THE TOWN OF LITTLE ELM STANDARDS.
- 2. ALL PLANTS SHALL BE NURSERY GROWN. REFER TO PLANT LIST FOR QUANTITIES AND SPECIFICATIONS.
- 3. ALL TREES SHALL BE APPROVED BY THE OWNER OR OWNER'S REPRESENTATIVE PRIOR TO PLANTING.
- 4. THE SITE SHALL BE FINE GRADED PRIOR TO ANY PLANT INSTALLATION. ANY AREAS DISTURBED BY PLANTING SHALL BE REGRADED AND SMOOTHED PRIOR TO GRASS PLANTING.
- 5. THE CONTRACTOR SHALL FLAG UNDERGROUND UTILITY LOCATIONS AND MAINTAIN THESE LOCATIONS UNTIL ALL TREE LOCATIONS ARE APPROVED, AND PLANT PITS EXCAVATED.
- 6. THE OWNER OR OWNER'S REPRESENTATIVE SHALL APPROVE ALL PLANT LOCATIONS PRIOR TO PLANTING.
- 7. NO TREE SUBSTITUTIONS, SPECIES OR SIZE, WILL BE ACCEPTED WITHOUT THE PRIOR APPROVAL OF THE OWNER OR OWNER'S REPRESENTATIVE.
- 8. ALL TREES SHALL BE PLANTED PER DETS. 1 & 2 ON PLANTING DETAIL SHEET
- 9. CONTRACTOR SHALL ESTABLISH GRASS ON ALL AREAS DISTURBED BY CONSTRUCTION.

EXISTING UTILITIES
CONTRACTOR MUST VERIFY LOCATION OF ALL OVERHEAD AND UNDERGROUND UTILITIES PRIOR TO CONSTRUCTION. CONTRACTOR SHALL COORDINATE WITH TOWN OFFICIALS AND UTILITY COMPANIES IN LOCATING UTILITIES. CONTRACTOR SHALL BE HELD RESPONSIBLE FOR LOSSES DUE TO DAMAGE TO UTILITIES. LOCATION FOR ALL UTILITIES SHOWN ON PLANS ARE APPROXIMATE. CONTRACTOR SHALL CALL DIG TESS, 1-800-DIG-TESS.

PLANT SCHEDULE MEDIAN F		
TREES	QTY	BOTANICAL / COMMON NAME
	3	CHILOPSIS LINEARIS 'ART'S SEEDLESS' DESERT WILLOW MUTLI-TRUNK
	6	ULMUS PARVIFOLIA 'UPMTF' TM BOSQUE LACEBARK ELM
SHRUB AREAS	QTY	BOTANICAL / COMMON NAME
	2,464	BOUTELOUA GRACILIS 'BLONDE AMBITION' BLONDE AMBITION GRASS
	1,819	MUHLENBERGIA CAPILLARIS 'GULF COAST' GULF COAST MUHLY GRASS
	1,102	SALVIA MICROPHYLLA GRAHAM SAGE

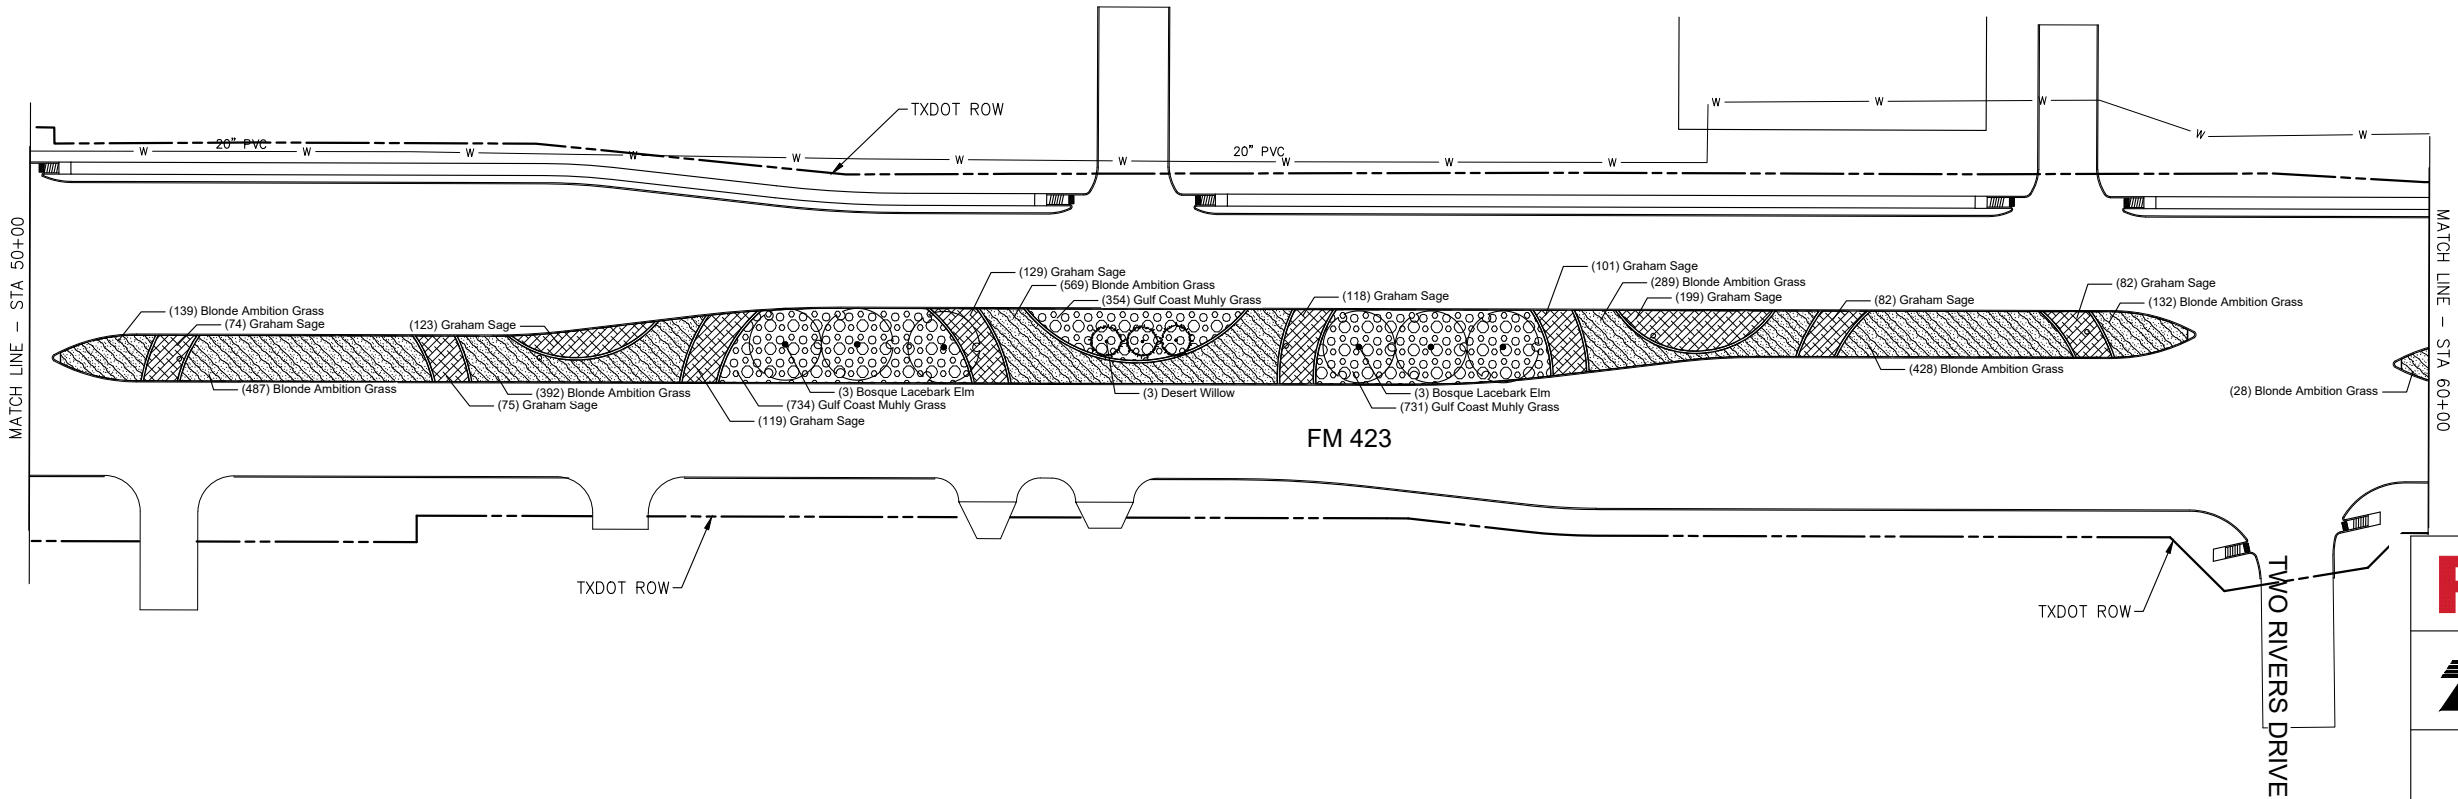

Parkhill PARKHILL.COM

 **Texas Department of Transportation**
© 2021


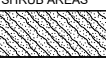


LANDSCAPE LAYOUT 'F'
STA. 50+00 TO STA. 60+00


DESIGN	FED. RD. DIV. NO.	FEDERAL AID PROJECT NO.		HIGHWAY NO.
ES	6	SEE TITLE SHEET		FM 423
GRAPHICS	STATE	DISTRICT	COUNTY	SHEET NO.
ES	TEXAS	DALLAS	DENTON	44
CHECK SF	CONTROL	SECTION	JOB	
CHECK CW	1315	02	014	

PLANTING NOTES


- 1. ALL MATERIALS AND WORKMANSHIP SHALL CONFORM TO THE TOWN OF LITTLE ELM STANDARDS.
- 2. ALL PLANTS SHALL BE NURSERY GROWN. REFER TO PLANT LIST FOR QUANTITIES AND SPECIFICATIONS.
- 3. ALL TREES SHALL BE APPROVED BY THE OWNER OR OWNER'S REPRESENTATIVE PRIOR TO PLANTING.
- 4. THE SITE SHALL BE FINE GRADED PRIOR TO ANY PLANT INSTALLATION. ANY AREAS DISTURBED BY PLANTING SHALL BE REGRADED AND SMOOTHED PRIOR TO GRASS PLANTING.
- 5. THE CONTRACTOR SHALL FLAG UNDERGROUND UTILITY LOCATIONS AND MAINTAIN THESE LOCATIONS UNTIL ALL TREE LOCATIONS ARE APPROVED, AND PLANT PITS EXCAVATED.
- 6. THE OWNER OR OWNER'S REPRESENTATIVE SHALL APPROVE ALL PLANT LOCATIONS PRIOR TO PLANTING.
- 7. NO TREE SUBSTITUTIONS, SPECIES OR SIZE, WILL BE ACCEPTED WITHOUT THE PRIOR APPROVAL OF THE OWNER OR OWNER'S REPRESENTATIVE.
- 8. ALL TREES SHALL BE PLANTED PER DETS. 1 & 2 ON PLANTING DETAIL SHEET
- 9. CONTRACTOR SHALL ESTABLISH GRASS ON ALL AREAS DISTURBED BY CONSTRUCTION.

EXISTING UTILITIES
CONTRACTOR MUST VERIFY LOCATION OF ALL OVERHEAD AND UNDERGROUND UTILITIES PRIOR TO CONSTRUCTION. CONTRACTOR SHALL COORDINATE WITH TOWN OFFICIALS AND UTILITY COMPANIES IN LOCATING UTILITIES. CONTRACTOR SHALL BE HELD RESPONSIBLE FOR LOSSES DUE TO DAMAGE TO UTILITIES. LOCATION FOR ALL UTILITIES SHOWN ON PLANS ARE APPROXIMATE. CONTRACTOR SHALL CALL DIG TESS, 1-800-DIG-TESS.


PLANT SCHEDULE MEDIAN G		
TREES	QTY	BOTANICAL / COMMON NAME
	4	ULMUS PARVIFOLIA 'UPMTF' TM BOSQUE LACEBARK ELM
SHRUB AREAS	QTY	BOTANICAL / COMMON NAME
	1,646	BOUTELOUA GRACILIS 'BLONDE AMBITION' BLONDE AMBITION GRASS
	1,287	MUHLENBERGIA CAPILLARIS 'GULF COAST' GULF COAST MUHLY GRASS
	2,090	SALVIA MICROPHYLLA GRAHAM SAGE

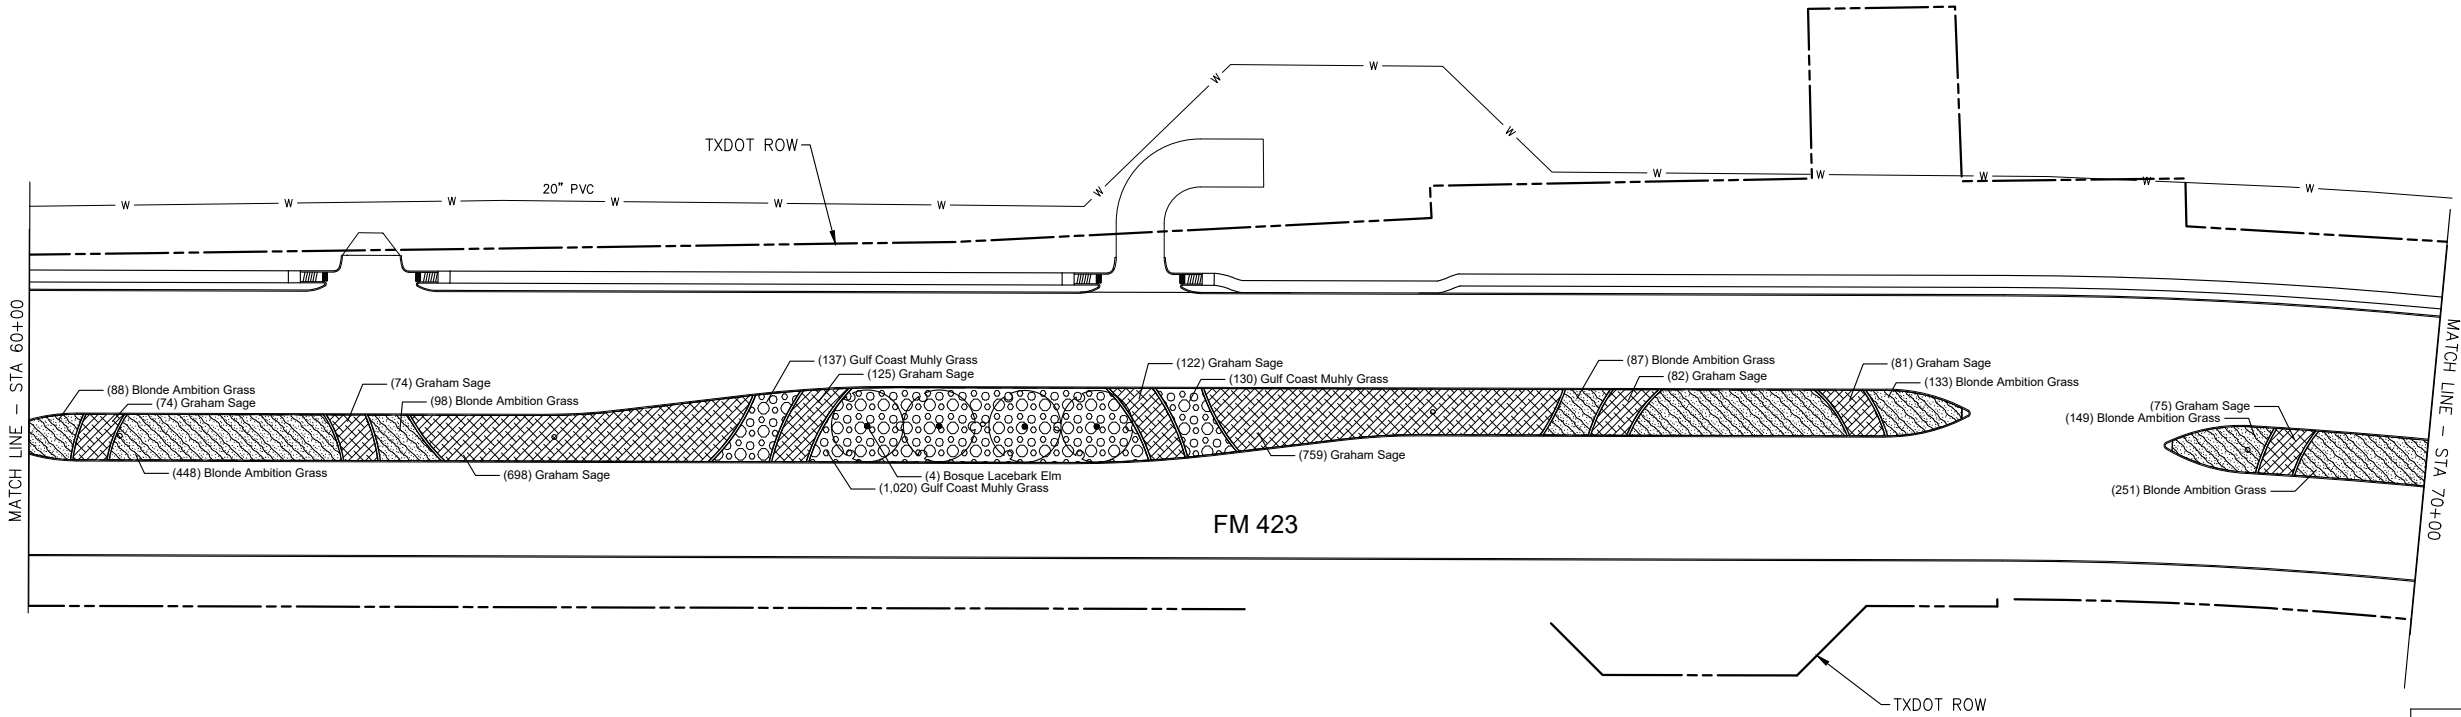

Parkhill PARKHILL.COM

 **Texas Department of Transportation**
© 2021

LANDSCAPE LAYOUT 'G'
STA. 60+00 TO STA. 70+00

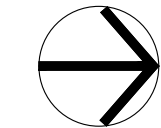

0 20 40 80
GRAPHIC SCALE IN FEET


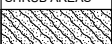


DESIGN	FED. RD. DIV. NO.	FEDERAL AID PROJECT NO.		HIGHWAY NO.
ES	6	SEE TITLE SHEET		FM 423
GRAPHICS	STATE	DISTRICT	COUNTY	SHEET NO.
ES	TEXAS	DALLAS	DENTON	
CHECK	SF	CONTROL	SECTION	JOB
CW	1315	02	014	



45

PLANTING NOTES


- 1. ALL MATERIALS AND WORKMANSHIP SHALL CONFORM TO THE TOWN OF LITTLE ELM STANDARDS.
- 2. ALL PLANTS SHALL BE NURSERY GROWN. REFER TO PLANT LIST FOR QUANTITIES AND SPECIFICATIONS.
- 3. ALL TREES SHALL BE APPROVED BY THE OWNER OR OWNER'S REPRESENTATIVE PRIOR TO PLANTING.
- 4. THE SITE SHALL BE FINE GRADED PRIOR TO ANY PLANT INSTALLATION. ANY AREAS DISTURBED BY PLANTING SHALL BE REGRADED AND SMOOTHED PRIOR TO GRASS PLANTING.
- 5. THE CONTRACTOR SHALL FLAG UNDERGROUND UTILITY LOCATIONS AND MAINTAIN THESE LOCATIONS UNTIL ALL TREE LOCATIONS ARE APPROVED, AND PLANT PITS EXCAVATED.
- 6. THE OWNER OR OWNER'S REPRESENTATIVE SHALL APPROVE ALL PLANT LOCATIONS PRIOR TO PLANTING.
- 7. NO TREE SUBSTITUTIONS, SPECIES OR SIZE, WILL BE ACCEPTED WITHOUT THE PRIOR APPROVAL OF THE OWNER OR OWNER'S REPRESENTATIVE.
- 8. ALL TREES SHALL BE PLANTED PER DETS. 1 & 2 ON PLANTING DETAIL SHEET
- 9. CONTRACTOR SHALL ESTABLISH GRASS ON ALL AREAS DISTURBED BY CONSTRUCTION.

EXISTING UTILITIES
CONTRACTOR MUST VERIFY LOCATION OF ALL OVERHEAD AND UNDERGROUND UTILITIES PRIOR TO CONSTRUCTION. CONTRACTOR SHALL COORDINATE WITH TOWN OFFICIALS AND UTILITY COMPANIES IN LOCATING UTILITIES. CONTRACTOR SHALL BE HELD RESPONSIBLE FOR LOSSES DUE TO DAMAGE TO UTILITIES. LOCATION FOR ALL UTILITIES SHOWN ON PLANS ARE APPROXIMATE. CONTRACTOR SHALL CALL DIG TESS, 1-800-DIG-TESS.

PLANT SCHEDULE MEDIAN H		
TREES	QTY	BOTANICAL / COMMON NAME
	13	VITEX AGNUS-CASTUS 'SHOAL CREEK' CHASTE TREE MULTI-TRUNK
SHRUB AREAS	QTY	BOTANICAL / COMMON NAME
	1,666	BOUTELOUA GRACILIS 'BLONDE AMBITION' BLONDE AMBITION GRASS
	1,474	MUHLENBERGIA CAPILLARIS 'GULF COAST' GULF COAST MUHLY GRASS
	1,898	SALVIA MICROPHYLLA GRAHAM SAGE

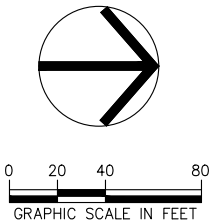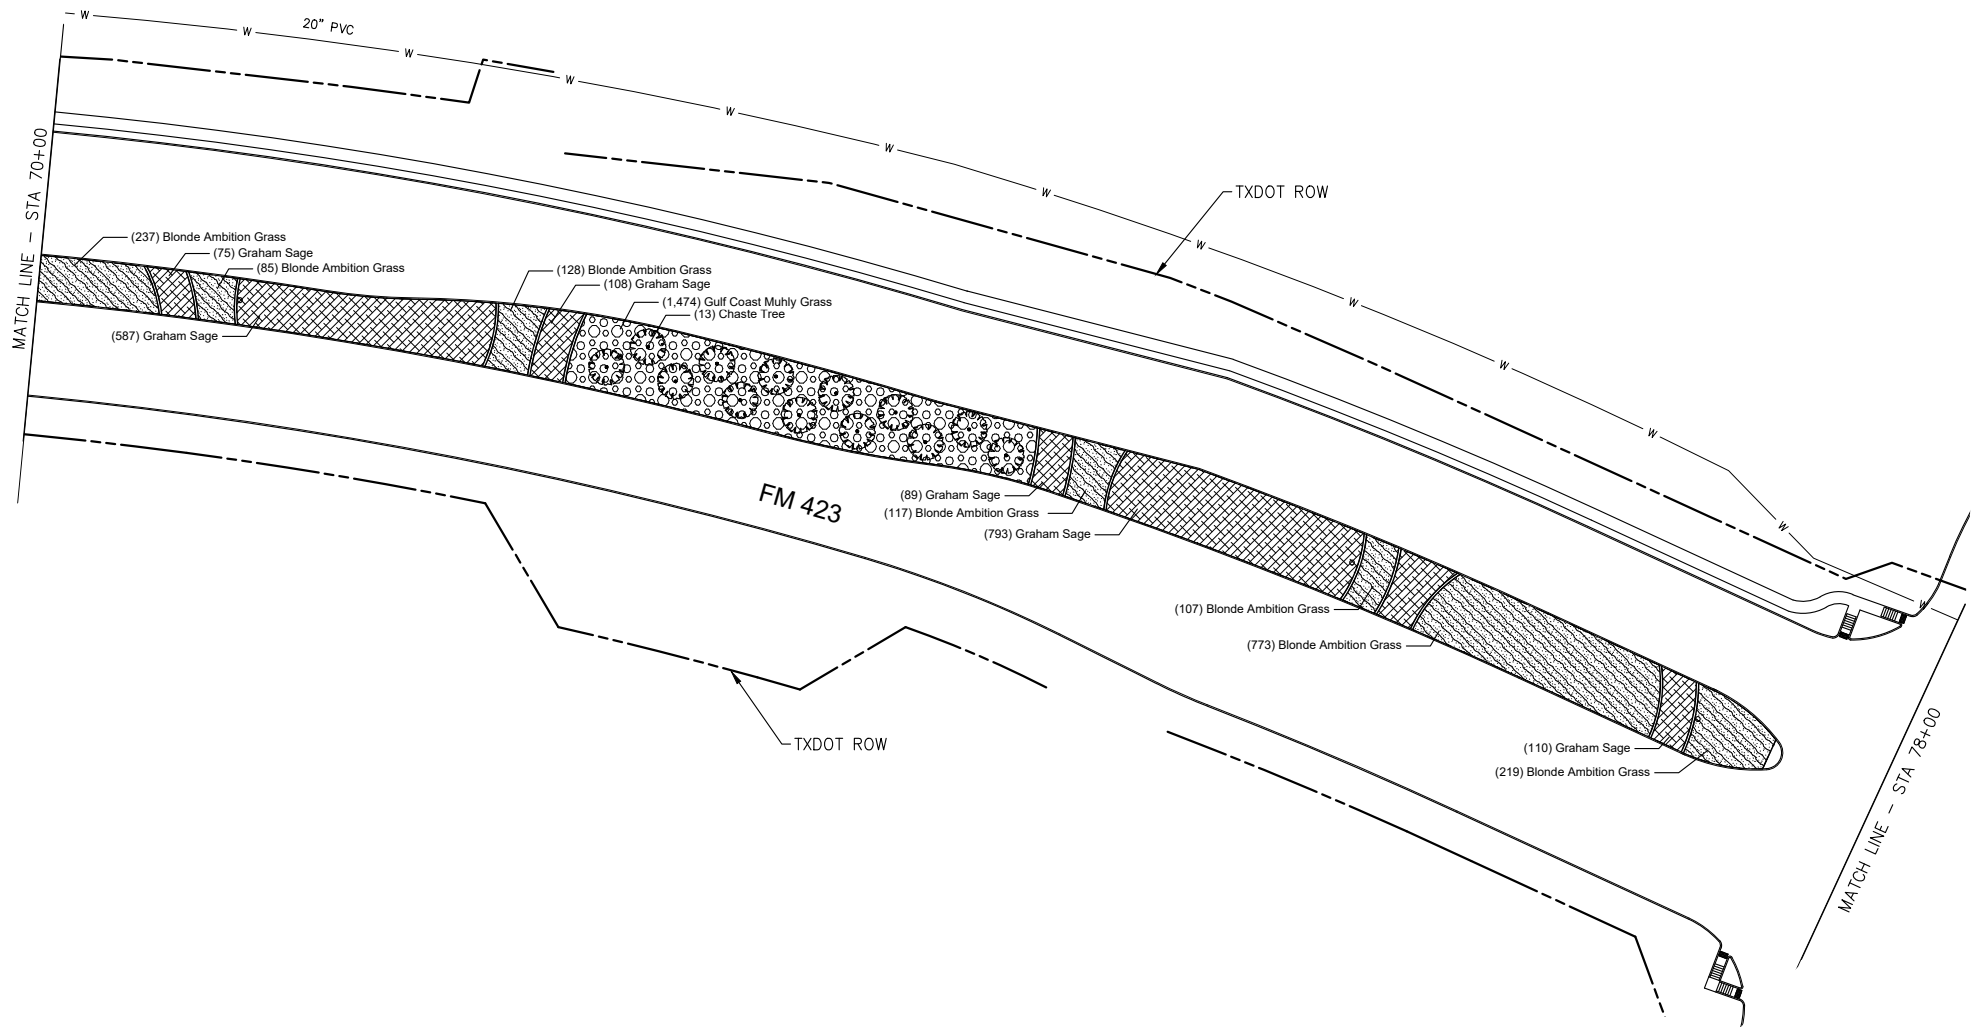

Parkhill PARKHILL.COM

 **Texas Department of Transportation**
© 2021

LANDSCAPE LAYOUT 'H'
STA. 70+00 TO STA. 78+00





DESIGN	FED.RD. DIV.NO.	FEDERAL AID PROJECT NO.		HIGHWAY NO.
ES	6	SEE TITLE SHEET		FM 423
GRAPHICS	STATE	DISTRICT	COUNTY	SHEET NO.
ES	TEXAS	DALLAS	DENTON	46
CHECK SF	CONTROL	SECTION	JOB	
CHECK	1315	02	014	
CW				


PLANTING NOTES

- 1. ALL MATERIALS AND WORKMANSHIP SHALL CONFORM TO THE TOWN OF LITTLE ELM STANDARDS.
- 2. ALL PLANTS SHALL BE NURSERY GROWN. REFER TO PLANT LIST FOR QUANTITIES AND SPECIFICATIONS.
- 3. ALL TREES SHALL BE APPROVED BY THE OWNER OR OWNER'S REPRESENTATIVE PRIOR TO PLANTING.
- 4. THE SITE SHALL BE FINE GRADED PRIOR TO ANY PLANT INSTALLATION. ANY AREAS DISTURBED BY PLANTING SHALL BE REGRADED AND SMOOTHED PRIOR TO GRASS PLANTING.
- 5. THE CONTRACTOR SHALL FLAG UNDERGROUND UTILITY LOCATIONS AND MAINTAIN THESE LOCATIONS UNTIL ALL TREE LOCATIONS ARE APPROVED, AND PLANT PITS EXCAVATED.
- 6. THE OWNER OR OWNER'S REPRESENTATIVE SHALL APPROVE ALL PLANT LOCATIONS PRIOR TO PLANTING.
- 7. NO TREE SUBSTITUTIONS, SPECIES OR SIZE, WILL BE ACCEPTED WITHOUT THE PRIOR APPROVAL OF THE OWNER OR OWNER'S REPRESENTATIVE.
- 8. ALL TREES SHALL BE PLANTED PER DETS. 1 & 2 ON PLANTING DETAIL SHEET
- 9. CONTRACTOR SHALL ESTABLISH GRASS ON ALL AREAS DISTURBED BY CONSTRUCTION.


EXISTING UTILITIES
CONTRACTOR MUST VERIFY LOCATION OF ALL OVERHEAD AND UNDERGROUND UTILITIES PRIOR TO CONSTRUCTION. CONTRACTOR SHALL COORDINATE WITH TOWN OFFICIALS AND UTILITY COMPANIES IN LOCATING UTILITIES. CONTRACTOR SHALL BE HELD RESPONSIBLE FOR LOSSES DUE TO DAMAGE TO UTILITIES. LOCATION FOR ALL UTILITIES SHOWN ON PLANS ARE APPROXIMATE. CONTRACTOR SHALL CALL DIG TESS, 1-800-DIG-TESS.

PLANT SCHEDULE MEDIAN I

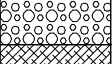TREES	QTY	BOTANICAL / COMMON NAME
	4	ULMUS PARVIFOLIA 'UPMTF' TM BOSQUE LACEBARK ELM
SHRUB AREAS	QTY	BOTANICAL / COMMON NAME
	1,420	BOUTELOUA GRACILIS 'BLONDE AMBITION' BLONDE AMBITION GRASS
	1,034	MUHLENBERGIA CAPILLARIS 'GULF COAST' GULF COAST MUHLY GRASS
	1,564	SALVIA MICROPHYLLA GRAHAM SAGE

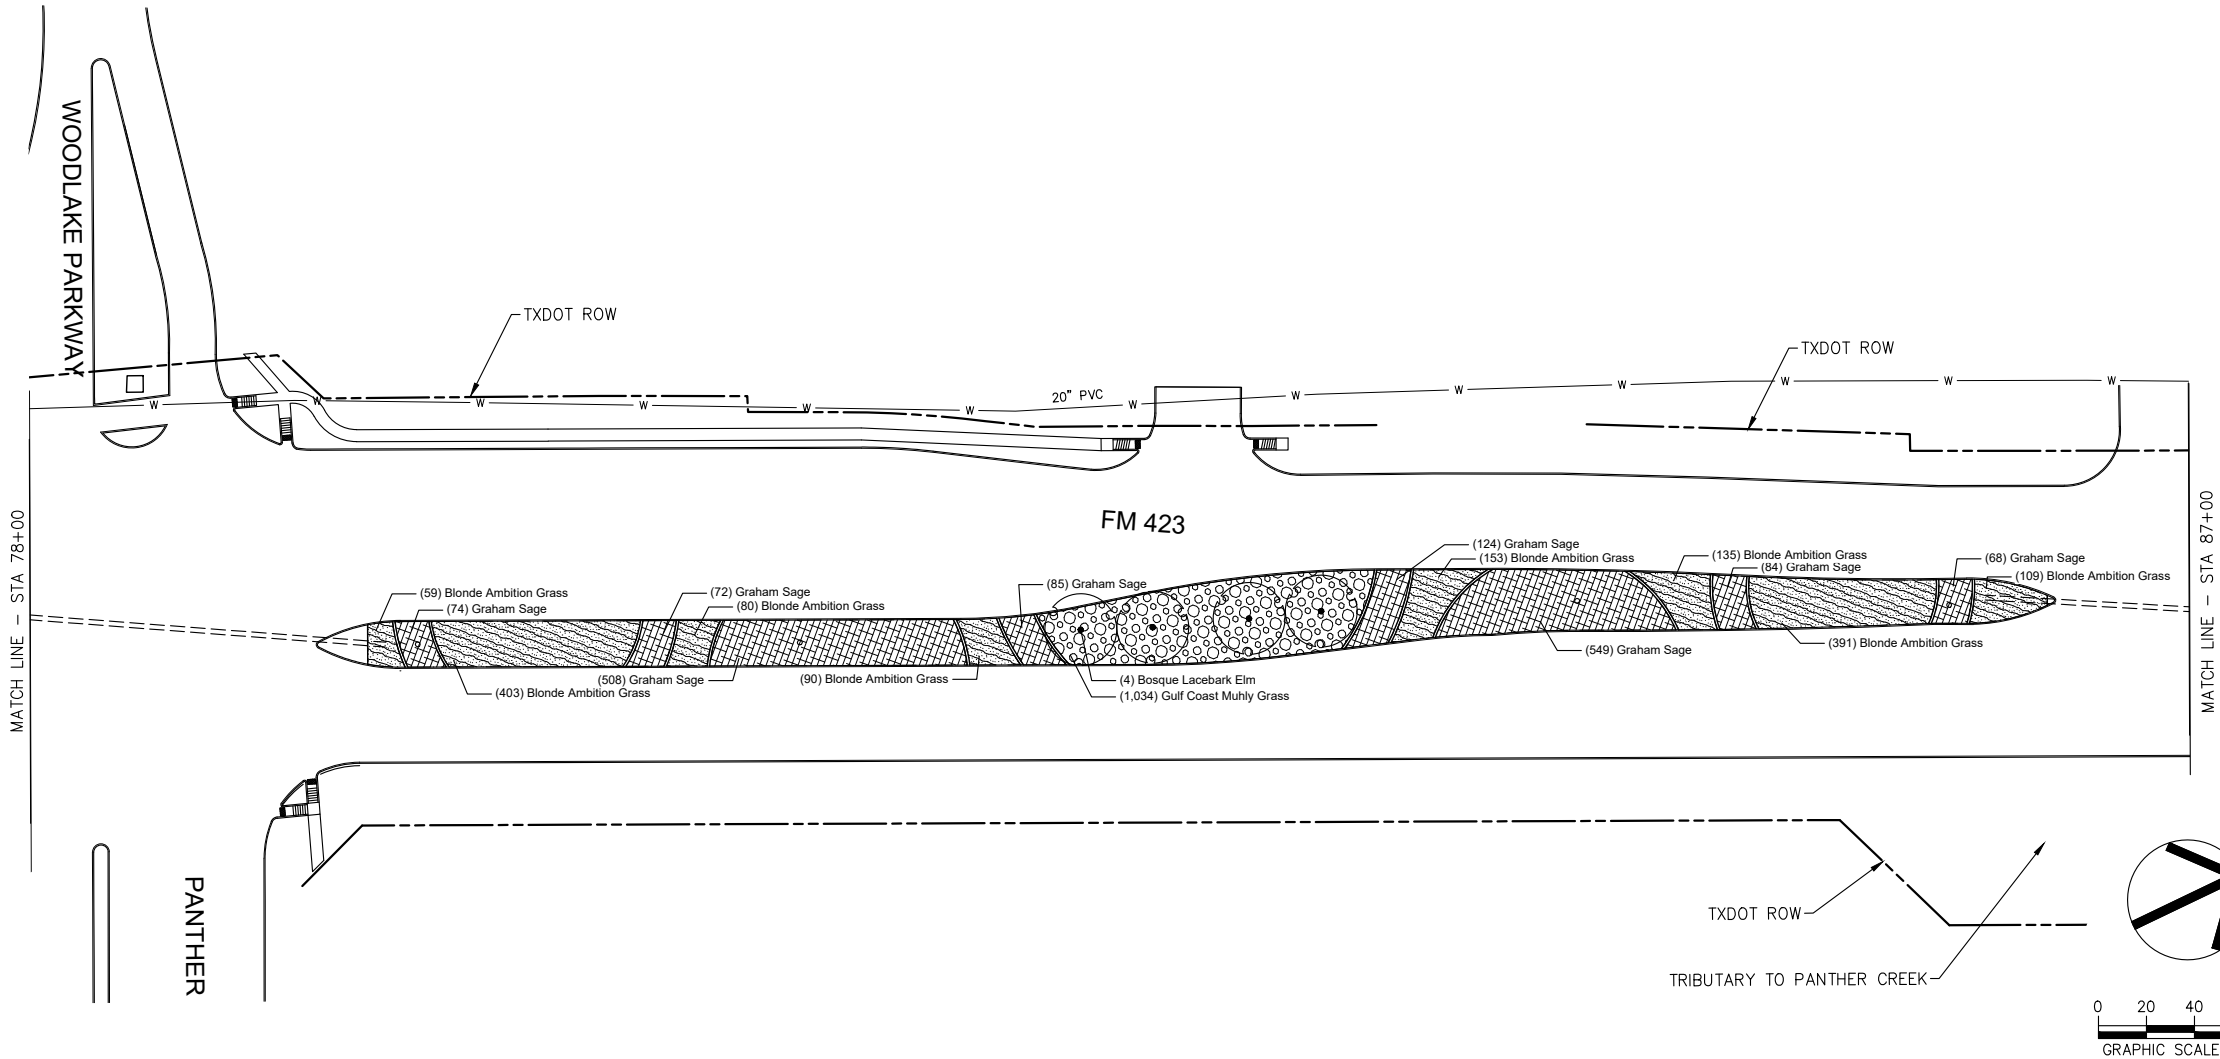

Parkhill PARKHILL.COM

 **Texas Department of Transportation**
© 2021

LANDSCAPE LAYOUT '1'
STA. 78+00 TO STA. 87+00






DESIGN	FED. RD. DIV. NO.	FEDERAL AID PROJECT NO.		HIGHWAY NO.
ES	6	SEE TITLE SHEET		FM 423
GRAPHICS	STATE	DISTRICT	COUNTY	SHEET NO.
ES	TEXAS	DALLAS	DENTON	
CHECK	SF	CONTROL	SECTION	JOB
CW	1315	02	014	



47

PLANTING NOTES


- 1. ALL MATERIALS AND WORKMANSHIP SHALL CONFORM TO THE TOWN OF LITTLE ELM STANDARDS.
- 2. ALL PLANTS SHALL BE NURSERY GROWN. REFER TO PLANT LIST FOR QUANTITIES AND SPECIFICATIONS.
- 3. ALL TREES SHALL BE APPROVED BY THE OWNER OR OWNER'S REPRESENTATIVE PRIOR TO PLANTING.
- 4. THE SITE SHALL BE FINE GRADED PRIOR TO ANY PLANT INSTALLATION. ANY AREAS DISTURBED BY PLANTING SHALL BE REGRADED AND SMOOTHED PRIOR TO GRASS PLANTING.
- 5. THE CONTRACTOR SHALL FLAG UNDERGROUND UTILITY LOCATIONS AND MAINTAIN THESE LOCATIONS UNTIL ALL TREE LOCATIONS ARE APPROVED, AND PLANT PITS EXCAVATED.
- 6. THE OWNER OR OWNER'S REPRESENTATIVE SHALL APPROVE ALL PLANT LOCATIONS PRIOR TO PLANTING.
- 7. NO TREE SUBSTITUTIONS, SPECIES OR SIZE, WILL BE ACCEPTED WITHOUT THE PRIOR APPROVAL OF THE OWNER OR OWNER'S REPRESENTATIVE.
- 8. ALL TREES SHALL BE PLANTED PER DETS. 1 & 2 ON PLANTING DETAIL SHEET
- 9. CONTRACTOR SHALL ESTABLISH GRASS ON ALL AREAS DISTURBED BY CONSTRUCTION.

EXISTING UTILITIES
CONTRACTOR MUST VERIFY LOCATION OF ALL OVERHEAD AND UNDERGROUND UTILITIES PRIOR TO CONSTRUCTION. CONTRACTOR SHALL COORDINATE WITH TOWN OFFICIALS AND UTILITY COMPANIES IN LOCATING UTILITIES. CONTRACTOR SHALL BE HELD RESPONSIBLE FOR LOSSES DUE TO DAMAGE TO UTILITIES. LOCATION FOR ALL UTILITIES SHOWN ON PLANS ARE APPROXIMATE. CONTRACTOR SHALL CALL DIG TESS, 1-800-DIG-TESS.

PLANT SCHEDULE MEDIAN J		
TREES	QTY	BOTANICAL / COMMON NAME
	7	ACER TRUNCATUM SHANTUNG MAPLE
	6	ULMUS PARVIFOLIA 'UPMTF' TM BOSQUE LACEBARK ELM
SHRUB AREAS	QTY	BOTANICAL / COMMON NAME
	1,275	BOUTELOUA GRACILIS 'BLONDE AMBITION' BLONDE AMBITION GRASS
	2,174	MUHLENBERGIA CAPILLARIS 'GULF COAST' GULF COAST MUHLY GRASS
	1,654	SALVIA MICROPHYLLA GRAHAM SAGE

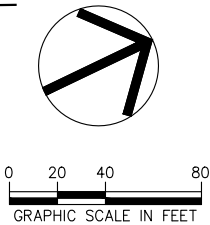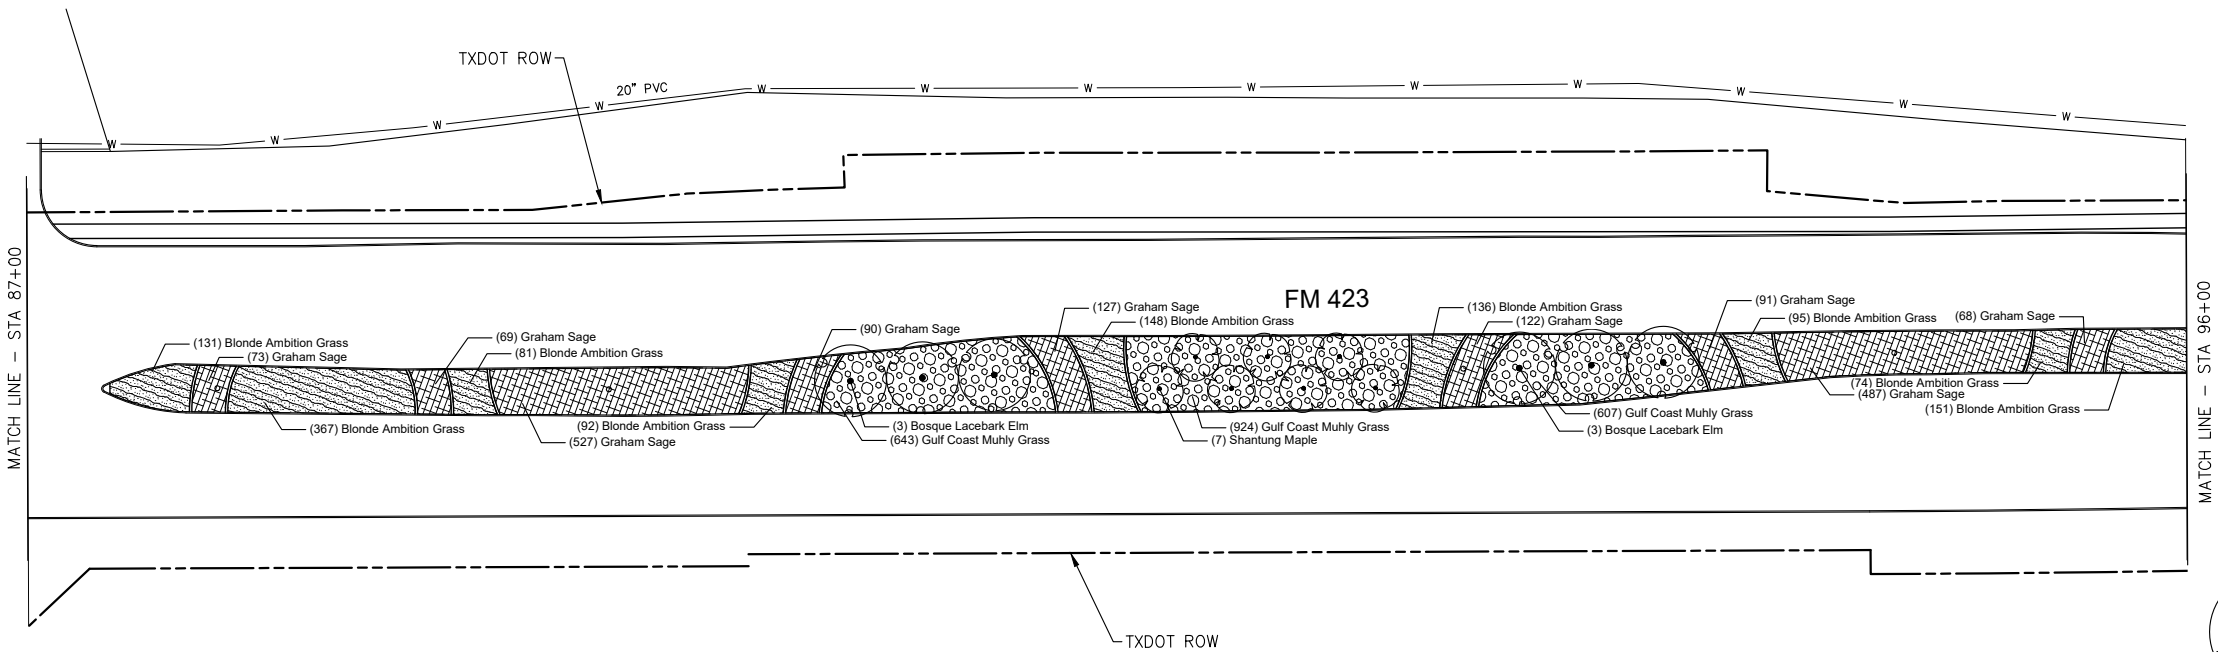

Parkhill PARKHILL.COM






 **Texas Department of Transportation**
© 2021


LANDSCAPE LAYOUT 'J'
STA. 87+00 TO STA. 96+00



DESIGN	FED.RD. DIV.NO.	FEDERAL AID PROJECT NO.		HIGHWAY NO.
ES	6	SEE TITLE SHEET		FM 423
GRAPHICS	STATE	DISTRICT	COUNTY	SHEET NO.
ES	TEXAS	DALLAS	DENTON	48
CHECK SF	CONTROL	SECTION	JOB	
CHECK CW	1315	02	014	

1. ALL MATERIALS AND WORKMANSHIP SHALL CONFORM TO THE TOWN OF LITTLE ELM STANDARDS.
2. ALL PLANTS SHALL BE NURSERY GROWN. REFER TO PLANT LIST FOR QUANTITIES AND SPECIFICATIONS.
3. ALL TREES SHALL BE APPROVED BY THE OWNER OR OWNER'S REPRESENTATIVE PRIOR TO PLANTING.
4. THE SITE SHALL BE FINE GRADED PRIOR TO ANY PLANT INSTALLATION. ANY AREAS DISTURBED BY PLANTING SHALL BE REGRADED AND SMOOTHED PRIOR TO GRASS PLANTING.
5. THE CONTRACTOR SHALL FLAG UNDERGROUND UTILITY LOCATIONS AND MAINTAIN THESE LOCATIONS UNTIL ALL TREE LOCATIONS ARE APPROVED, AND PLANT PITS EXCAVATED.
6. THE OWNER OR OWNER'S REPRESENTATIVE SHALL APPROVE ALL PLANT LOCATIONS PRIOR TO PLANTING.
7. NO TREE SUBSTITUTIONS, SPECIES OR SIZE, WILL BE ACCEPTED WITHOUT THE PRIOR APPROVAL OF THE OWNER OR OWNER'S REPRESENTATIVE.
8. ALL TREES SHALL BE PLANTED PER DETS. 1 & 2 ON PLANTING DETAIL SHEET
9. CONTRACTOR SHALL ESTABLISH GRASS ON ALL AREAS DISTURBED BY CONSTRUCTION.

EXISTING UTILITIES
CONTRACTOR MUST VERIFY LOCATION OF ALL OVERHEAD AND UNDERGROUND UTILITIES PRIOR TO CONSTRUCTION. CONTRACTOR SHALL COORDINATE WITH TOWN OFFICIALS AND UTILITY COMPANIES IN LOCATING UTILITIES. CONTRACTOR SHALL BE HELD RESPONSIBLE FOR LOSSES DUE TO DAMAGE TO UTILITIES. LOCATION FOR ALL UTILITIES SHOWN ON PLANS ARE APPROXIMATE. CONTRACTOR SHALL CALL DIG TESS, 1-800-DIG-TESS.

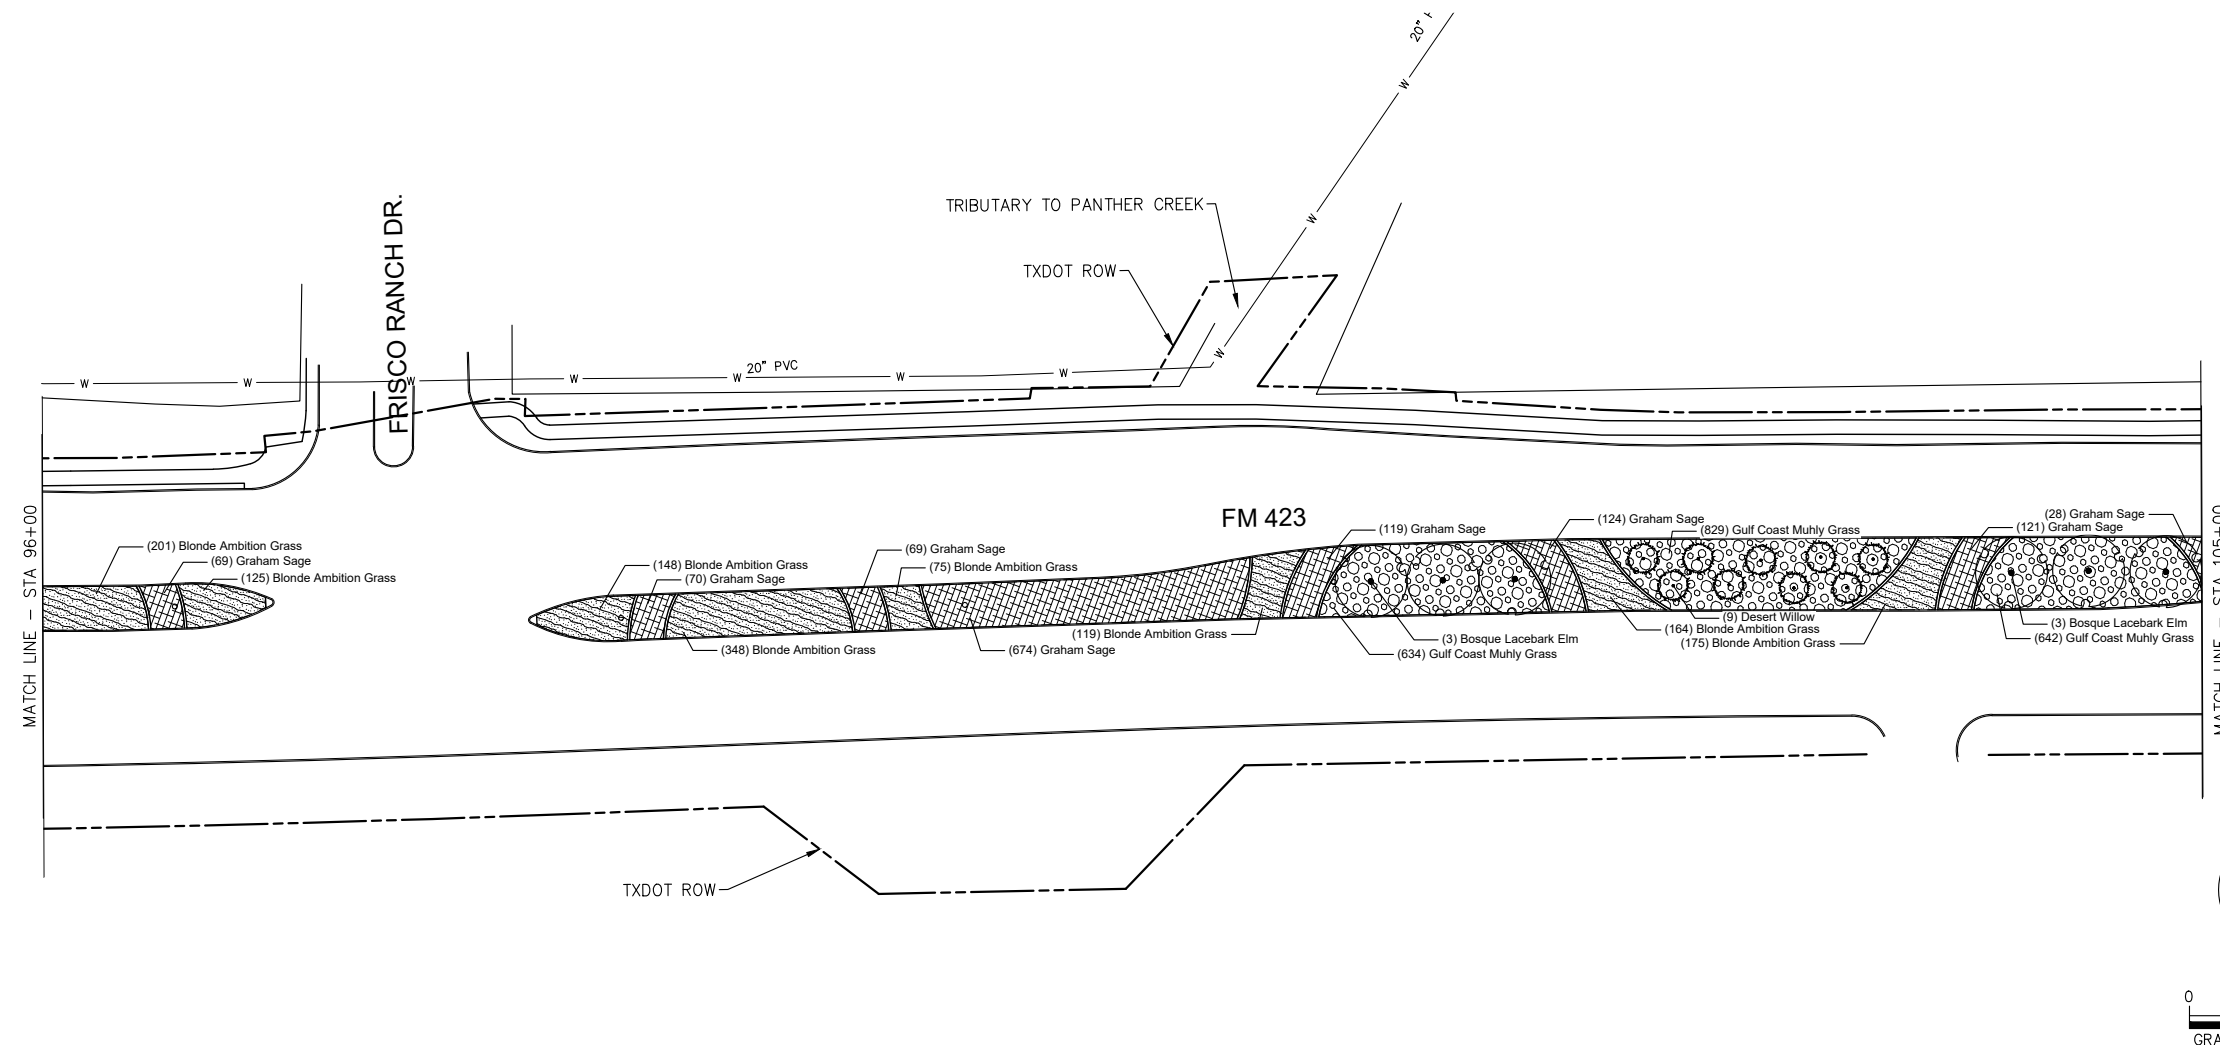PLANT SCHEDULE MEDIAN K		
TREES	QTY	BOTANICAL / COMMON NAME
	9	CHILOPSIS LINEARIS 'ART'S SEEDLESS' DESERT WILLOW MULTI-TRUNK
	6	ULMUS PARVIFOLIA 'UPMT': TM BOSQUE LACEBARK ELM
SHRUB AREAS	QTY	BOTANICAL / COMMON NAME
	1,355	BOUTELOUA GRACILIS 'BLONDE AMBITION' BLONDE AMBITION GRASS
	2,105	MUHLENBERGIA CAPILLARIS 'GULF COAST' GULF COAST MUHLY GRASS
	1,274	SVLIA MICROPHYLLA GRAHAM SAGE








 Parkhill PARKHILL.COM
 Texas Department of Transportation © 2021
<p style="font-size: 1.5em; margin: 0;">LANDSCAPE LAYOUT 'K'</p> <p style="font-size: 1.5em; margin: 0;">STA. 96+00 TO STA. 105+00</p>

PLANTING NOTES


- 1. ALL MATERIALS AND WORKMANSHIP SHALL CONFORM TO THE TOWN OF LITTLE ELM STANDARDS.
- 2. ALL PLANTS SHALL BE NURSERY GROWN. REFER TO PLANT LIST FOR QUANTITIES AND SPECIFICATIONS.
- 3. ALL TREES SHALL BE APPROVED BY THE OWNER OR OWNER'S REPRESENTATIVE PRIOR TO PLANTING.
- 4. THE SITE SHALL BE FINE GRADED PRIOR TO ANY PLANT INSTALLATION. ANY AREAS DISTURBED BY PLANTING SHALL BE REGRADED AND SMOOTHED PRIOR TO GRASS PLANTING.
- 5. THE CONTRACTOR SHALL FLAG UNDERGROUND UTILITY LOCATIONS AND MAINTAIN THESE LOCATIONS UNTIL ALL TREE LOCATIONS ARE APPROVED, AND PLANT PITS EXCAVATED.
- 6. THE OWNER OR OWNER'S REPRESENTATIVE SHALL APPROVE ALL PLANT LOCATIONS PRIOR TO PLANTING.
- 7. NO TREE SUBSTITUTIONS, SPECIES OR SIZE, WILL BE ACCEPTED WITHOUT THE PRIOR APPROVAL OF THE OWNER OR OWNER'S REPRESENTATIVE.
- 8. ALL TREES SHALL BE PLANTED PER DETS. 1 & 2 ON PLANTING DETAIL SHEET
- 9. CONTRACTOR SHALL ESTABLISH GRASS ON ALL AREAS DISTURBED BY CONSTRUCTION.

EXISTING UTILITIES
CONTRACTOR MUST VERIFY LOCATION OF ALL OVERHEAD AND UNDERGROUND UTILITIES PRIOR TO CONSTRUCTION. CONTRACTOR SHALL COORDINATE WITH TOWN OFFICIALS AND UTILITY COMPANIES IN LOCATING UTILITIES. CONTRACTOR SHALL BE HELD RESPONSIBLE FOR LOSSES DUE TO DAMAGE TO UTILITIES. LOCATION FOR ALL UTILITIES SHOWN ON PLANS ARE APPROXIMATE. CONTRACTOR SHALL CALL DIG TESS, 1-800-DIG-TESS.

PLANT SCHEDULE MEDIAN L		
TREES	QTY	BOTANICAL / COMMON NAME
	3	ULMUS PARVIFOLIA 'UPMTF' TM BOSQUE LACEBARK ELM
SHRUB AREAS	QTY	BOTANICAL / COMMON NAME
	1,528	BOUTELOUA GRACILIS 'BLONDE AMBITION' BLONDE AMBITION GRASS
	768	MUHLENBERGIA CAPILLARIS 'GULF COAST' GULF COAST MUHLY GRASS
	1,890	SALVIA MICROPHYLLA GRAHAM SAGE

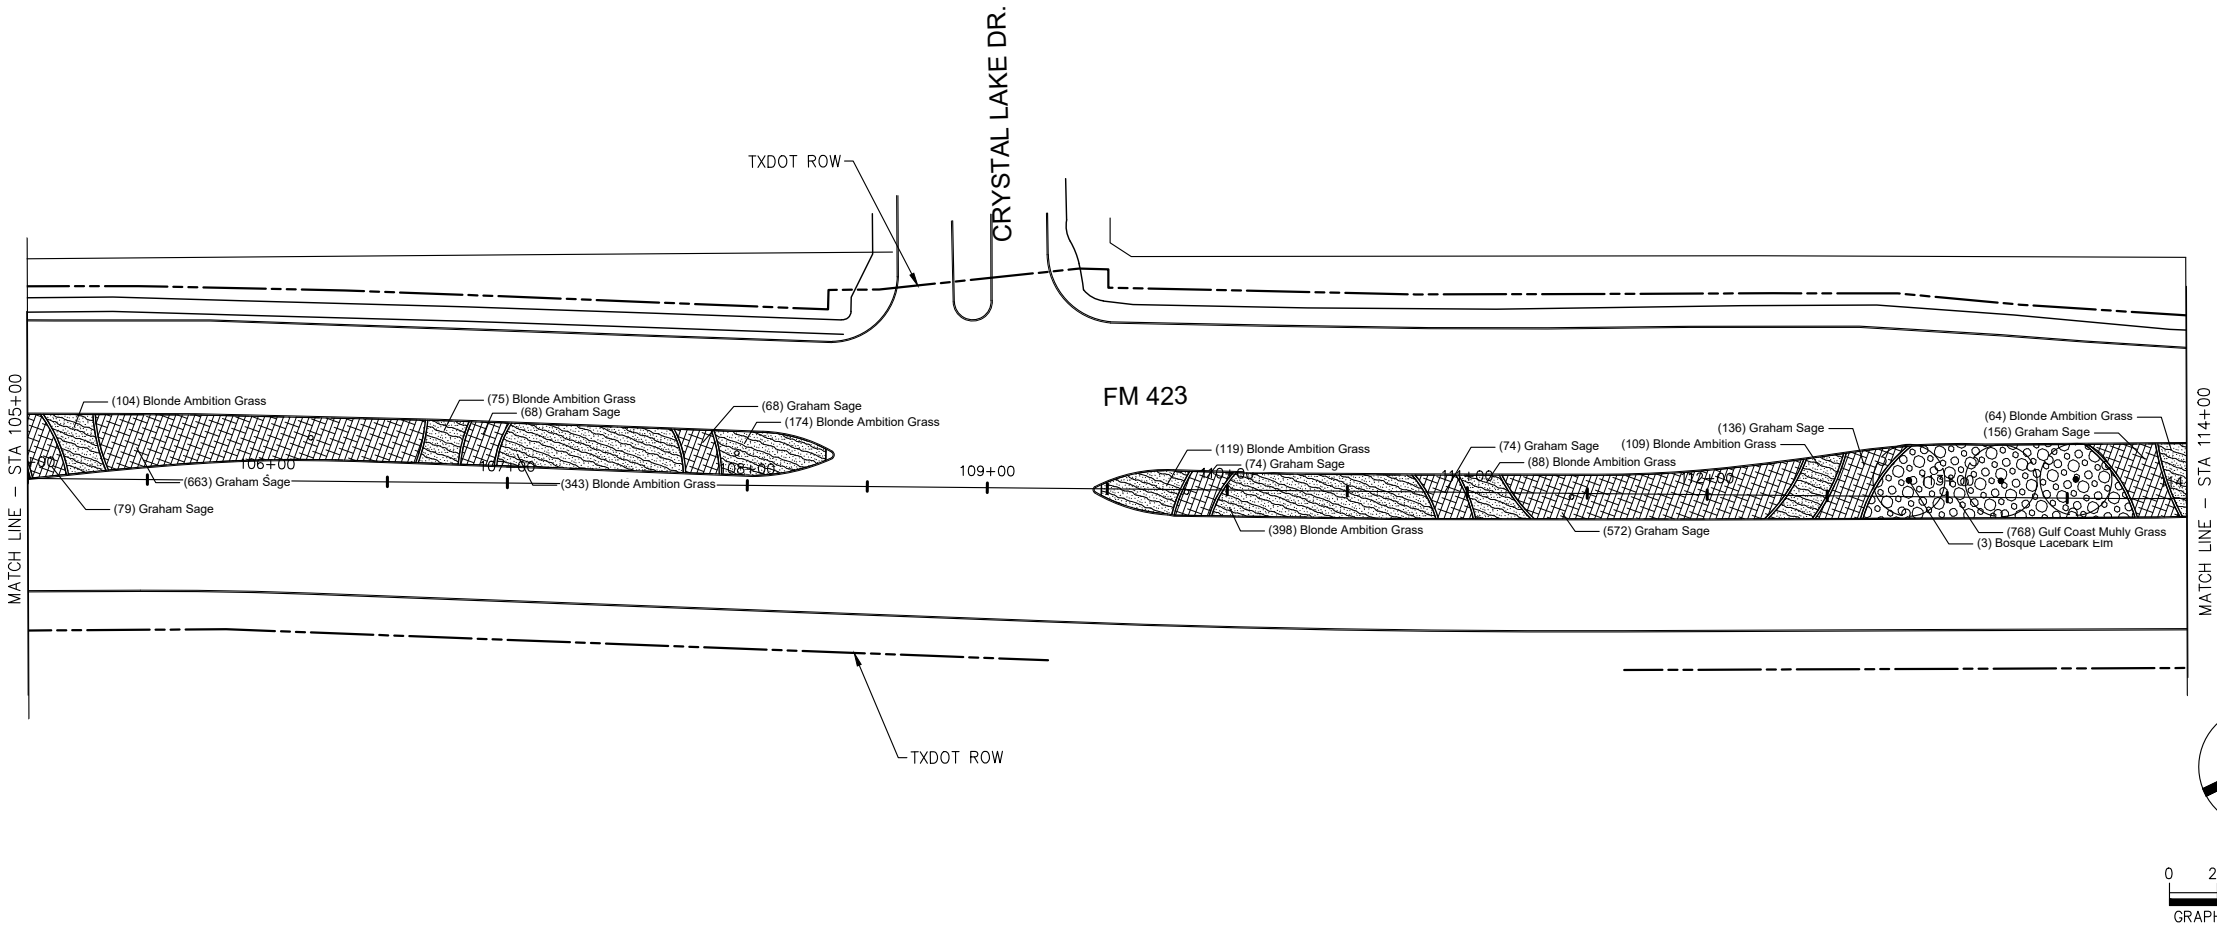

Parkhill PARKHILL.COM

 **Texas Department of Transportation**
© 2021






LANDSCAPE LAYOUT 'L'
STA. 105+00 TO STA. 114+00




DESIGN	FED. RD. DIV. NO.	FEDERAL AID PROJECT NO.		HIGHWAY NO.
ES	6	SEE TITLE SHEET		FM 423
GRAPHICS	STATE	DISTRICT	COUNTY	SHEET NO.
ES	TEXAS	DALLAS	DENTON	50
CHECK SF	CONTROL	SECTION	JOB	
CHECK CW	1315	02	014	

PLANTING NOTES


- 1. ALL MATERIALS AND WORKMANSHIP SHALL CONFORM TO THE TOWN OF LITTLE ELM STANDARDS.
- 2. ALL PLANTS SHALL BE NURSERY GROWN. REFER TO PLANT LIST FOR QUANTITIES AND SPECIFICATIONS.
- 3. ALL TREES SHALL BE APPROVED BY THE OWNER OR OWNER'S REPRESENTATIVE PRIOR TO PLANTING.
- 4. THE SITE SHALL BE FINE GRADED PRIOR TO ANY PLANT INSTALLATION. ANY AREAS DISTURBED BY PLANTING SHALL BE REGRADED AND SMOOTHED PRIOR TO GRASS PLANTING.
- 5. THE CONTRACTOR SHALL FLAG UNDERGROUND UTILITY LOCATIONS AND MAINTAIN THESE LOCATIONS UNTIL ALL TREE LOCATIONS ARE APPROVED, AND PLANT PITS EXCAVATED.
- 6. THE OWNER OR OWNER'S REPRESENTATIVE SHALL APPROVE ALL PLANT LOCATIONS PRIOR TO PLANTING.
- 7. NO TREE SUBSTITUTIONS, SPECIES OR SIZE, WILL BE ACCEPTED WITHOUT THE PRIOR APPROVAL OF THE OWNER OR OWNER'S REPRESENTATIVE.
- 8. ALL TREES SHALL BE PLANTED PER DETS. 1 & 2 ON PLANTING DETAIL SHEET
- 9. CONTRACTOR SHALL ESTABLISH GRASS ON ALL AREAS DISTURBED BY CONSTRUCTION.

EXISTING UTILITIES
CONTRACTOR MUST VERIFY LOCATION OF ALL OVERHEAD AND UNDERGROUND UTILITIES PRIOR TO CONSTRUCTION. CONTRACTOR SHALL COORDINATE WITH TOWN OFFICIALS AND UTILITY COMPANIES IN LOCATING UTILITIES. CONTRACTOR SHALL BE HELD RESPONSIBLE FOR LOSSES DUE TO DAMAGE TO UTILITIES. LOCATION FOR ALL UTILITIES SHOWN ON PLANS ARE APPROXIMATE. CONTRACTOR SHALL CALL DIG TESS, 1-800-DIG-TESS.

PLANT SCHEDULE MEDIAN M		
TREES	QTY	BOTANICAL / COMMON NAME
	8	ULMUS PARVIFOLIA 'UPMTF'™ BOSQUE LACEBARK ELM
	20	VITEX AGNUS-CASTUS 'SHOAL CREEK' CHASTE TREE MULTI-TRUNK
SHRUB AREAS	QTY	BOTANICAL / COMMON NAME
	671	BOUTELOUA GRACILIS 'BLONDE AMBITION' BLONDE AMBITION GRASS
	4,386	MUHLENBERGIA CAPILLARIS 'GULF COAST' GULF COAST MUHLY GRASS
	1,279	SALVIA MICROPHYLLA GRAHAM SAGE

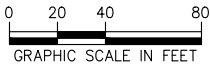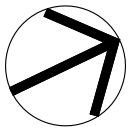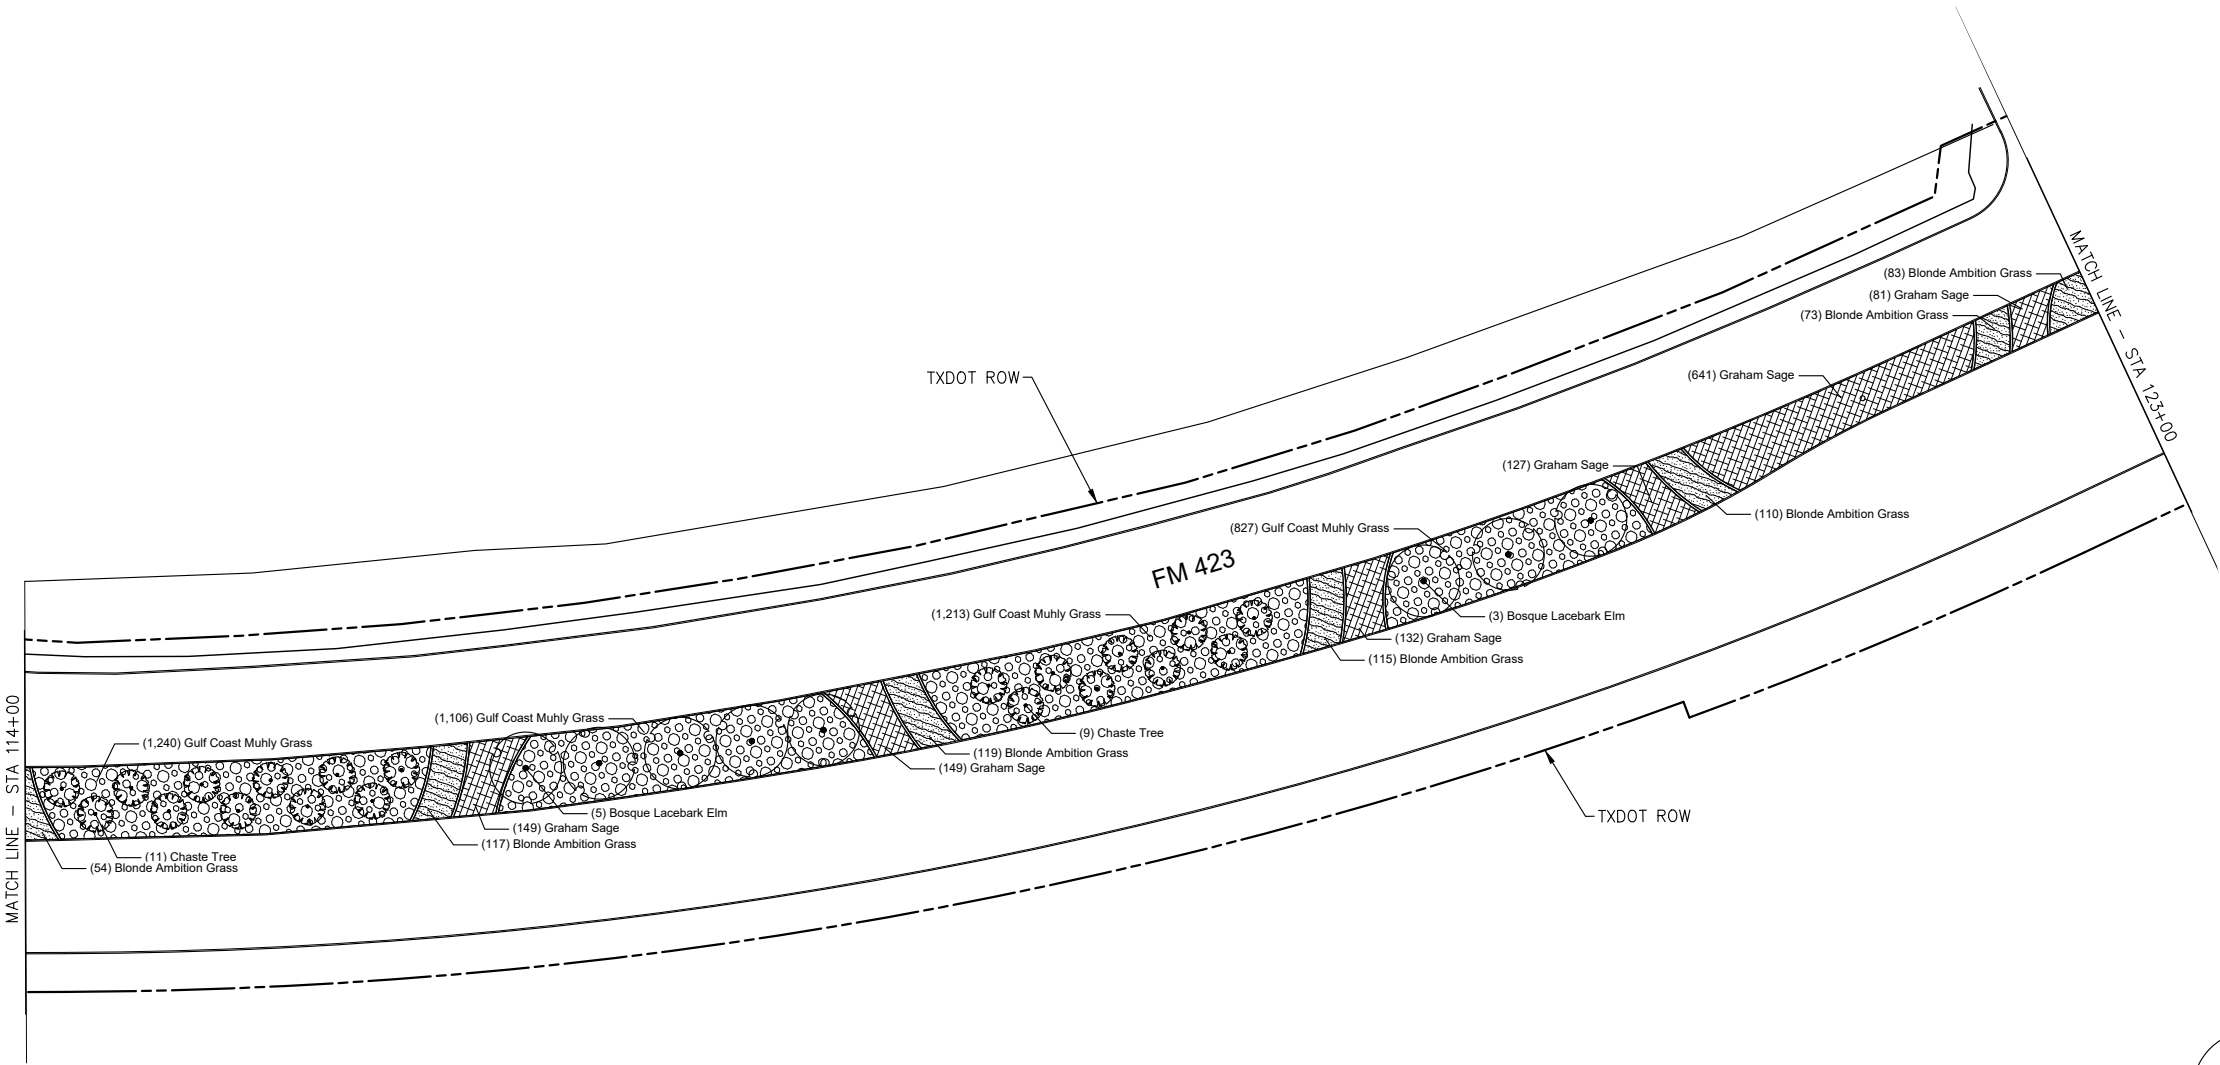

Parkhill PARKHILL.COM

 **Texas Department of Transportation**
© 2021

LANDSCAPE LAYOUT 'M'
STA. 114+00 TO STA. 123+00



DESIGN	FED.RD. DIV.NO.	FEDERAL AID PROJECT NO.		HIGHWAY NO.
ES	6	SEE TITLE SHEET		FM 423
GRAPHICS	STATE	DISTRICT	COUNTY	SHEET NO.
ES	TEXAS	DALLAS	DENTON	51
CHECK SF	CONTROL	SECTION	JOB	
CHECK CW	1315	02	014	

PLANTING NOTES


- 1. ALL MATERIALS AND WORKMANSHIP SHALL CONFORM TO THE TOWN OF LITTLE ELM STANDARDS.
- 2. ALL PLANTS SHALL BE NURSERY GROWN. REFER TO PLANT LIST FOR QUANTITIES AND SPECIFICATIONS.
- 3. ALL TREES SHALL BE APPROVED BY THE OWNER OR OWNER'S REPRESENTATIVE PRIOR TO PLANTING.
- 4. THE SITE SHALL BE FINE GRADED PRIOR TO ANY PLANT INSTALLATION. ANY AREAS DISTURBED BY PLANTING SHALL BE REGRADED AND SMOOTHED PRIOR TO GRASS PLANTING.
- 5. THE CONTRACTOR SHALL FLAG UNDERGROUND UTILITY LOCATIONS AND MAINTAIN THESE LOCATIONS UNTIL ALL TREE LOCATIONS ARE APPROVED, AND PLANT PITS EXCAVATED.
- 6. THE OWNER OR OWNER'S REPRESENTATIVE SHALL APPROVE ALL PLANT LOCATIONS PRIOR TO PLANTING.
- 7. NO TREE SUBSTITUTIONS, SPECIES OR SIZE, WILL BE ACCEPTED WITHOUT THE PRIOR APPROVAL OF THE OWNER OR OWNER'S REPRESENTATIVE.
- 8. ALL TREES SHALL BE PLANTED PER DETS. 1 & 2 ON PLANTING DETAIL SHEET
- 9. CONTRACTOR SHALL ESTABLISH GRASS ON ALL AREAS DISTURBED BY CONSTRUCTION.

EXISTING UTILITIES
CONTRACTOR MUST VERIFY LOCATION OF ALL OVERHEAD AND UNDERGROUND UTILITIES PRIOR TO CONSTRUCTION. CONTRACTOR SHALL COORDINATE WITH TOWN OFFICIALS AND UTILITY COMPANIES IN LOCATING UTILITIES. CONTRACTOR SHALL BE HELD RESPONSIBLE FOR LOSSES DUE TO DAMAGE TO UTILITIES. LOCATION FOR ALL UTILITIES SHOWN ON PLANS ARE APPROXIMATE. CONTRACTOR SHALL CALL DIG TESS, 1-800-DIG-TESS.

PLANT SCHEDULE MEDIAN N		
SHRUB AREAS	QTY	BOTANICAL / COMMON NAME
	434	BOUTELOUA GRACILIS 'BLONDE AMBITION' BLONDE AMBITION GRASS
	76	SALVIA MICROPHYLLA GRAHAM SAGE

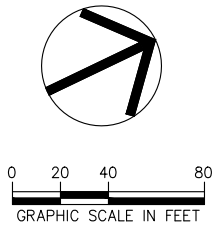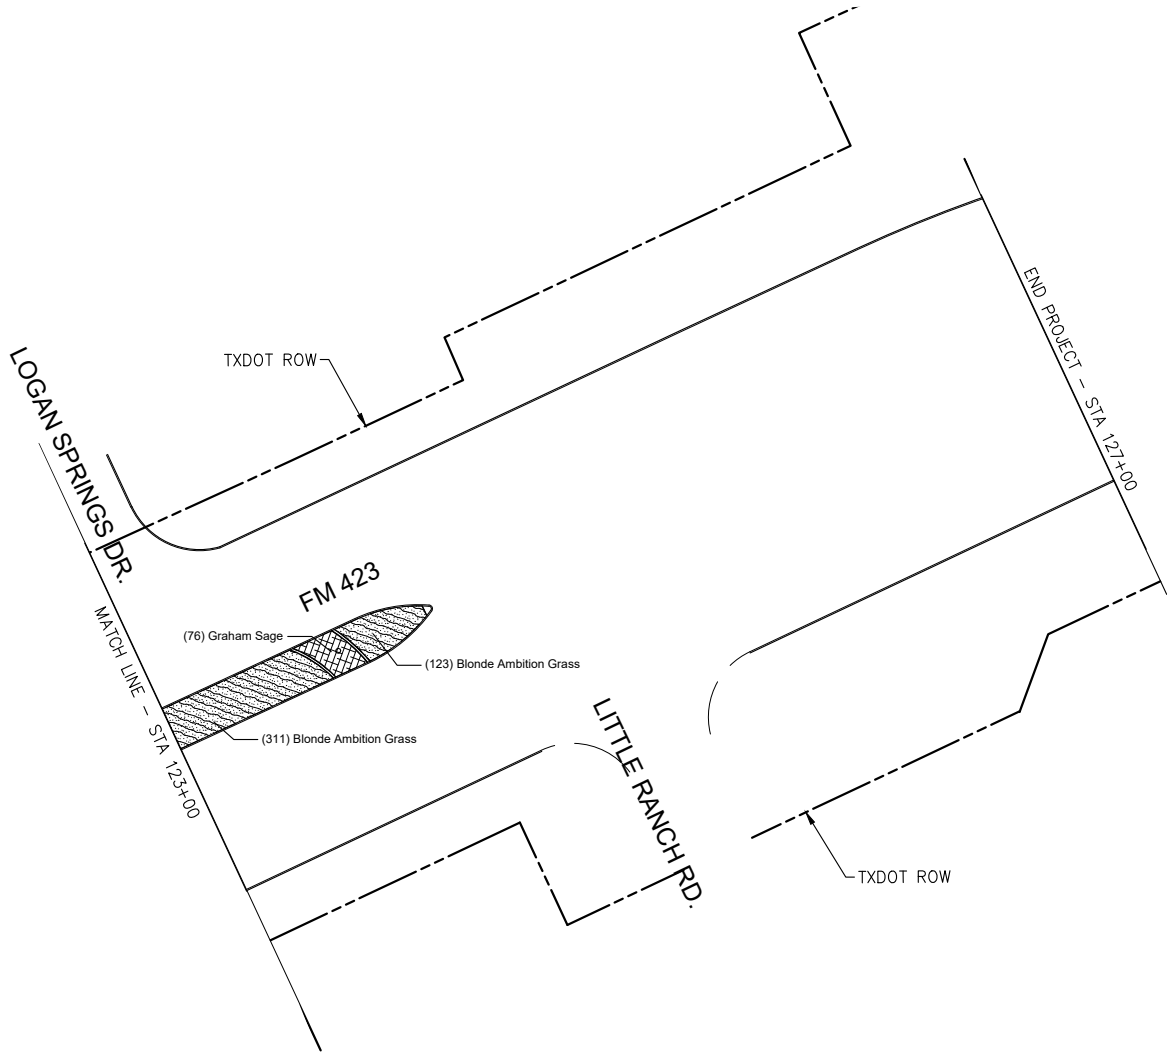

Parkhill PARKHILL.COM

 **Texas Department of Transportation**
© 2021

LANDSCAPE LAYOUT 'N'
STA. 123+00 TO STA. 127+00

DESIGN	FED.RD. DIV.NO.	FEDERAL AID PROJECT NO.		HIGHWAY NO.
ES	6	SEE TITLE SHEET		FM 423
GRAPHICS	STATE	DISTRICT	COUNTY	SHEET NO.
ES	TEXAS	DALLAS	DENTON	52
CHECK SF	CONTROL	SECTION	JOB	
CHECK CW	1315	02	014	