





ROUNABOUT GRADING EXHIBIT

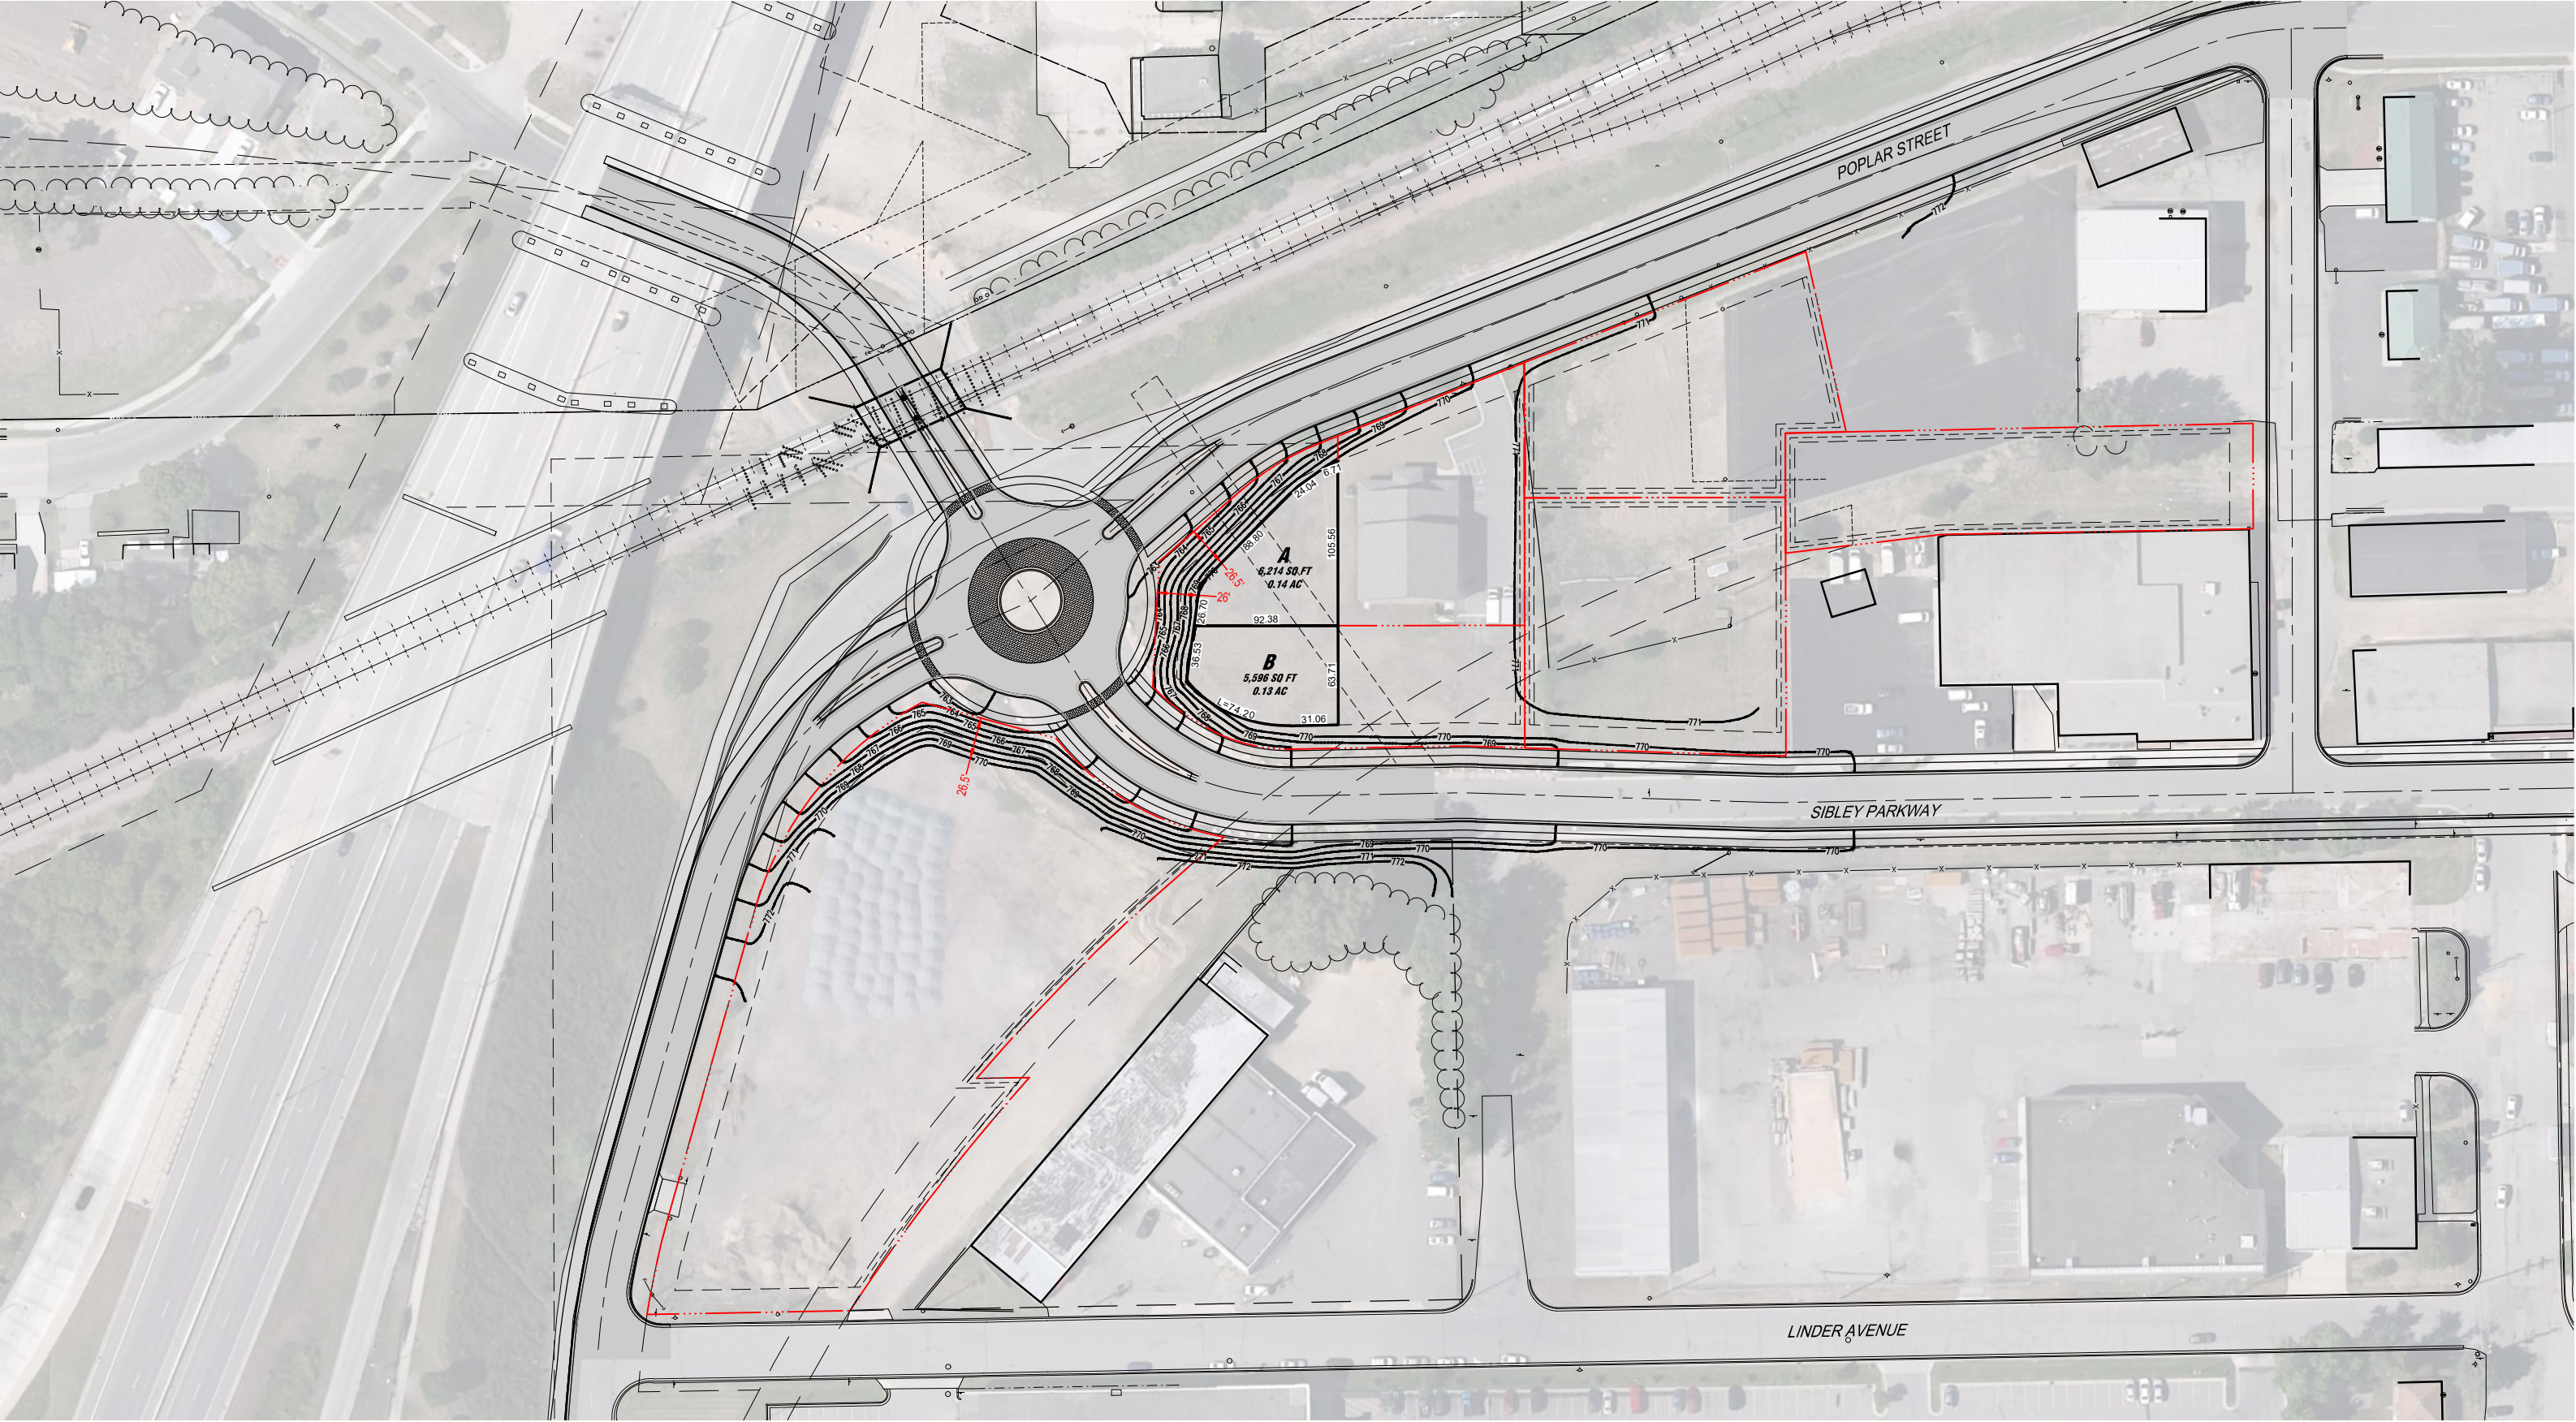

Architecture + Engineering + Environmental + Planning

CAD FILE NAME 10314 ROUNABOUTGRADING

SIBLEY PARKWAY & POPLAR STREET INTERSECTION
MANKATO, MINNESOTA - 05/18/21
ISG PROJECT NO. 07-10314

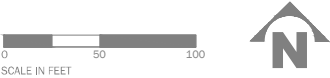

ISGInc.com