


© Bolton & Menk, Inc. 2024. All Rights Reserved.
A:\COHENESREY\LEWIS LOFTS\Drawings\DWG\New Lewis Lofts Plans\124487C501_N4.dwg 7/22/2024 2:23:44 PM

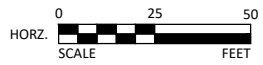

I HEREBY CERTIFY THAT THIS PLAN, SPECIFICATION, OR REPORT WAS PREPARED BY ME OR UNDER MY DIRECT SUPERVISION AND THAT I AM A DULY LICENSED PROFESSIONAL ENGINEER UNDER THE LAWS OF THE STATE OF MINNESOTA.

Alec W. Pietz
ALEC W. PIETZ, P.E.
LIC. NO. 59617
REVISED 7-2-2024
DATE 11/18/2022




1960 PREMIER DRIVE
MANKATO, MINNESOTA 56001
Phone: (507) 625-4171
Email: Mankato@bolton-menk.com
www.bolton-menk.com

2 REVISED LOCATION OF THE WASTE ENCLOSURE TO GAIN 2 ADDITIONAL STALLS

DESIGNED	NO.	ISSUED FOR	DATE
AWP	2	REV 1	08/02/2023
DRAWN	AWP		
CHECKED	NM		
CLIENT PROJ. NO.	0M1.124487		

COHEN-ESREY DEVELOPMENT GROUP
LEWIS LOFTS
SITE PLAN

SHEET
C5.01

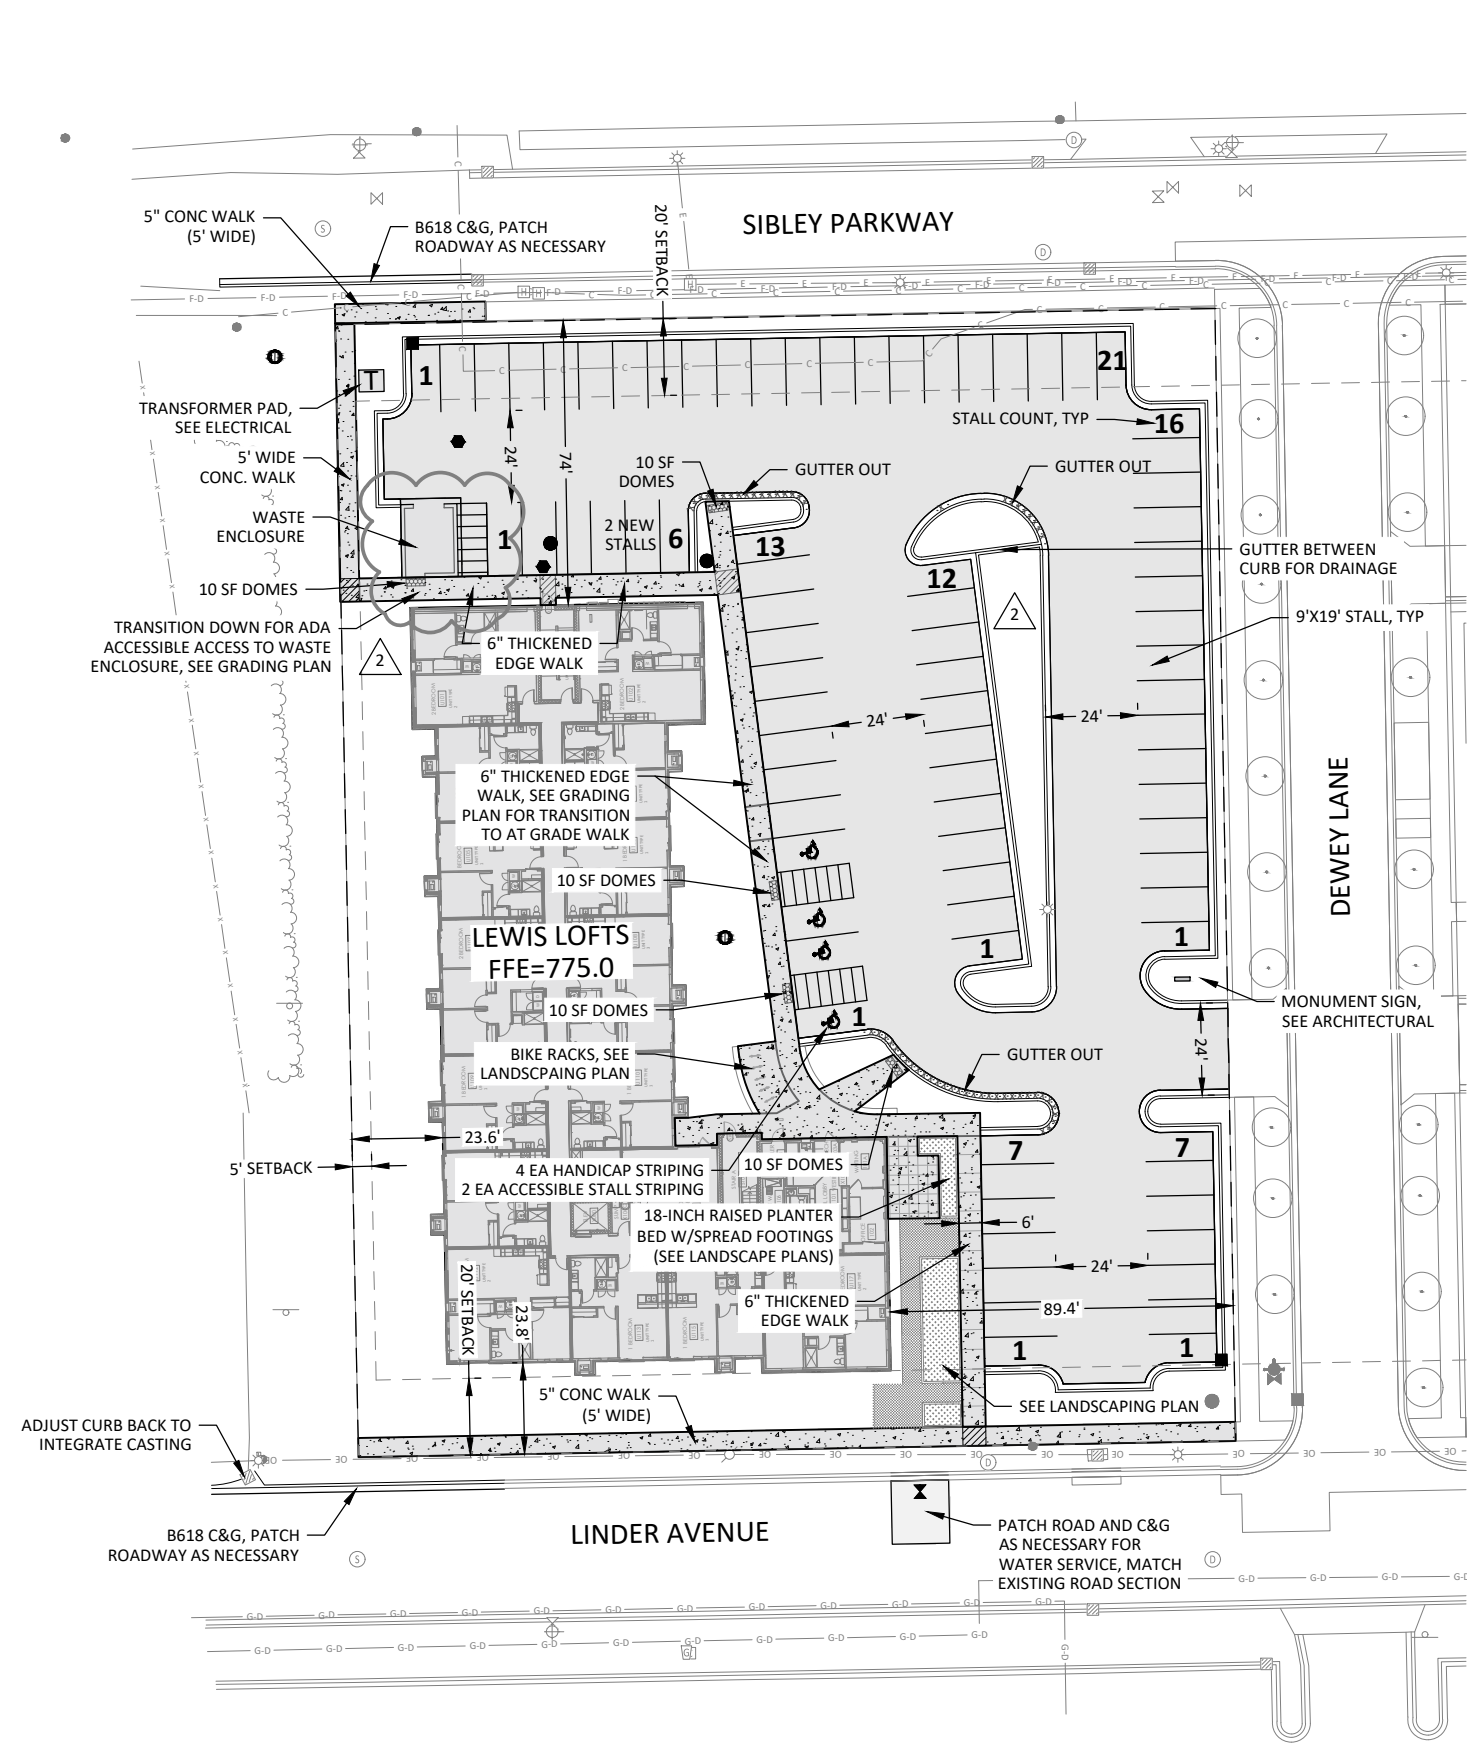

LEGEND

- PROPOSED B618 CURB & GUTTER
- BITUMINOUS PAVEMENT
- CONCRETE SURFACE (SEE PLAN NOTE FOR TYPE)

PARKING STALLS
80 STALLS REQUIRED
82 STALLS PROVIDED

2

TRAFFIC CONTROL NOTE:
CONTRACTOR SHALL BE RESPONSIBLE FOR
ENFORCING PROPER TRAFFIC CONTROL FOR
ALL WORK IN OR ADJACENT TO PUBLIC ROADS