



LEGEND

- BITUMINOUS PAVEMENT
- 8" CONCRETE PAVEMENT
- 6" CONCRETE WALK
- SALVAGED BOULDERS AND/OR LANDSCAPE ROCK (LANDSCAPING BY OTHERS)

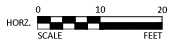

WE HEREBY CERTIFY THAT THIS PLAN, SPECIFICATION, OR REPORT WAS PREPARED BY AN ENGINEER OR ARCHITECT LICENSED IN THE STATE OF MINNESOTA.
CONSULTING ENGINEER
 ALEC W. PIETZ, P.E.
 59617
 LSC NO. XX/XX/XXXX

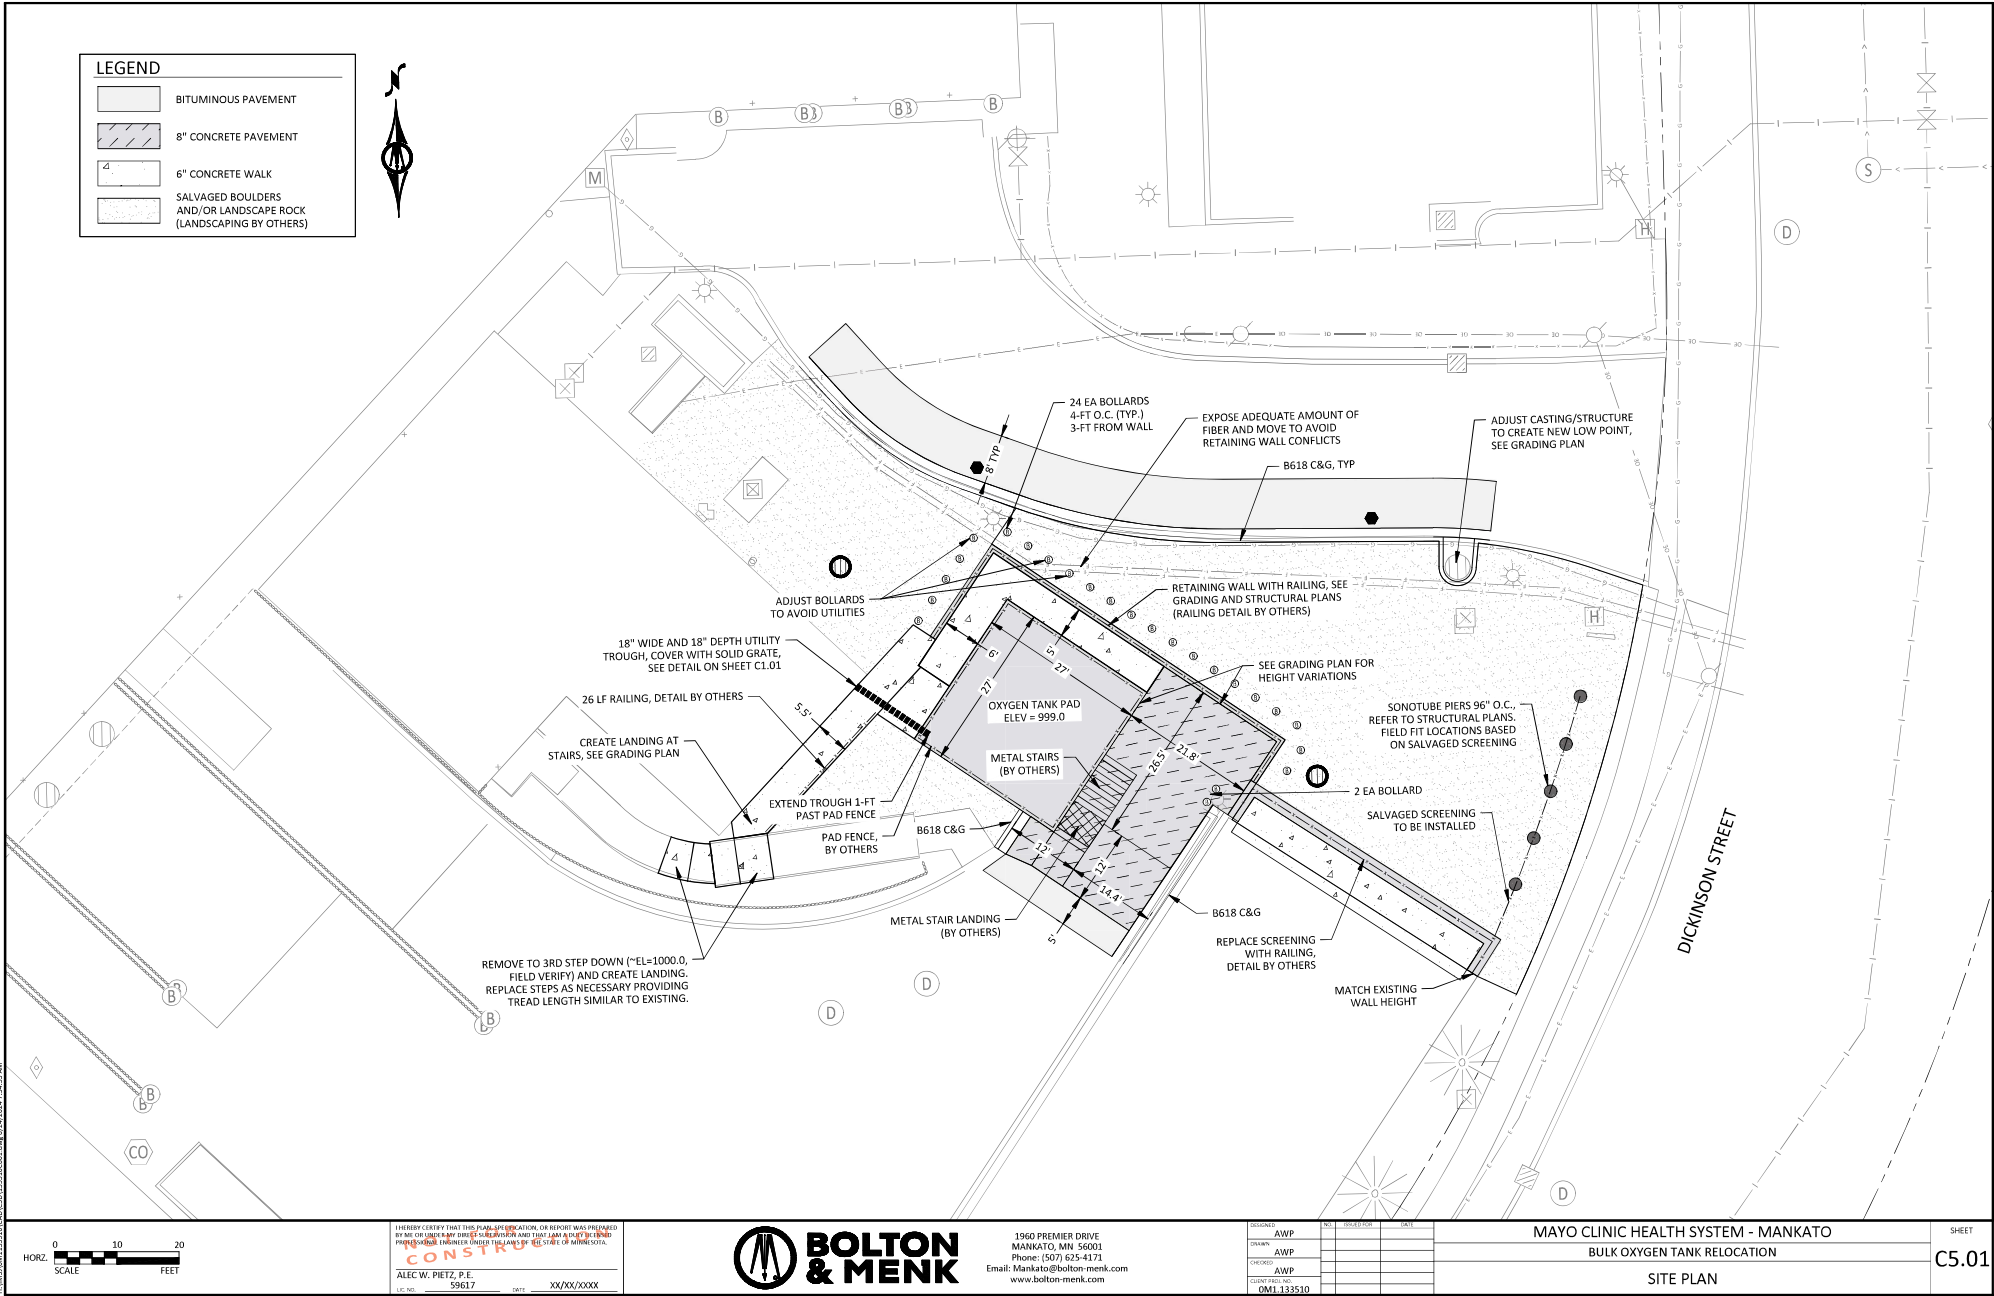

1960 PREMIER DRIVE
 MANKATO, MN 56001
 Phone: (507) 625-4171
 Email: Mankato@bolton-menk.com
 www.bolton-menk.com

DESIGNED	BY	REVIEWED	DATE
AWP			
DRAWN	BY	REVIEWED	DATE
AWP			
CHECKED	BY	REVIEWED	DATE
AWP			
COUNT FIELD			
OM1-133510			

MAYO CLINIC HEALTH SYSTEM - MANKATO
 BULK OXYGEN TANK RELOCATION
 SITE PLAN

SHEET
 C5.01