


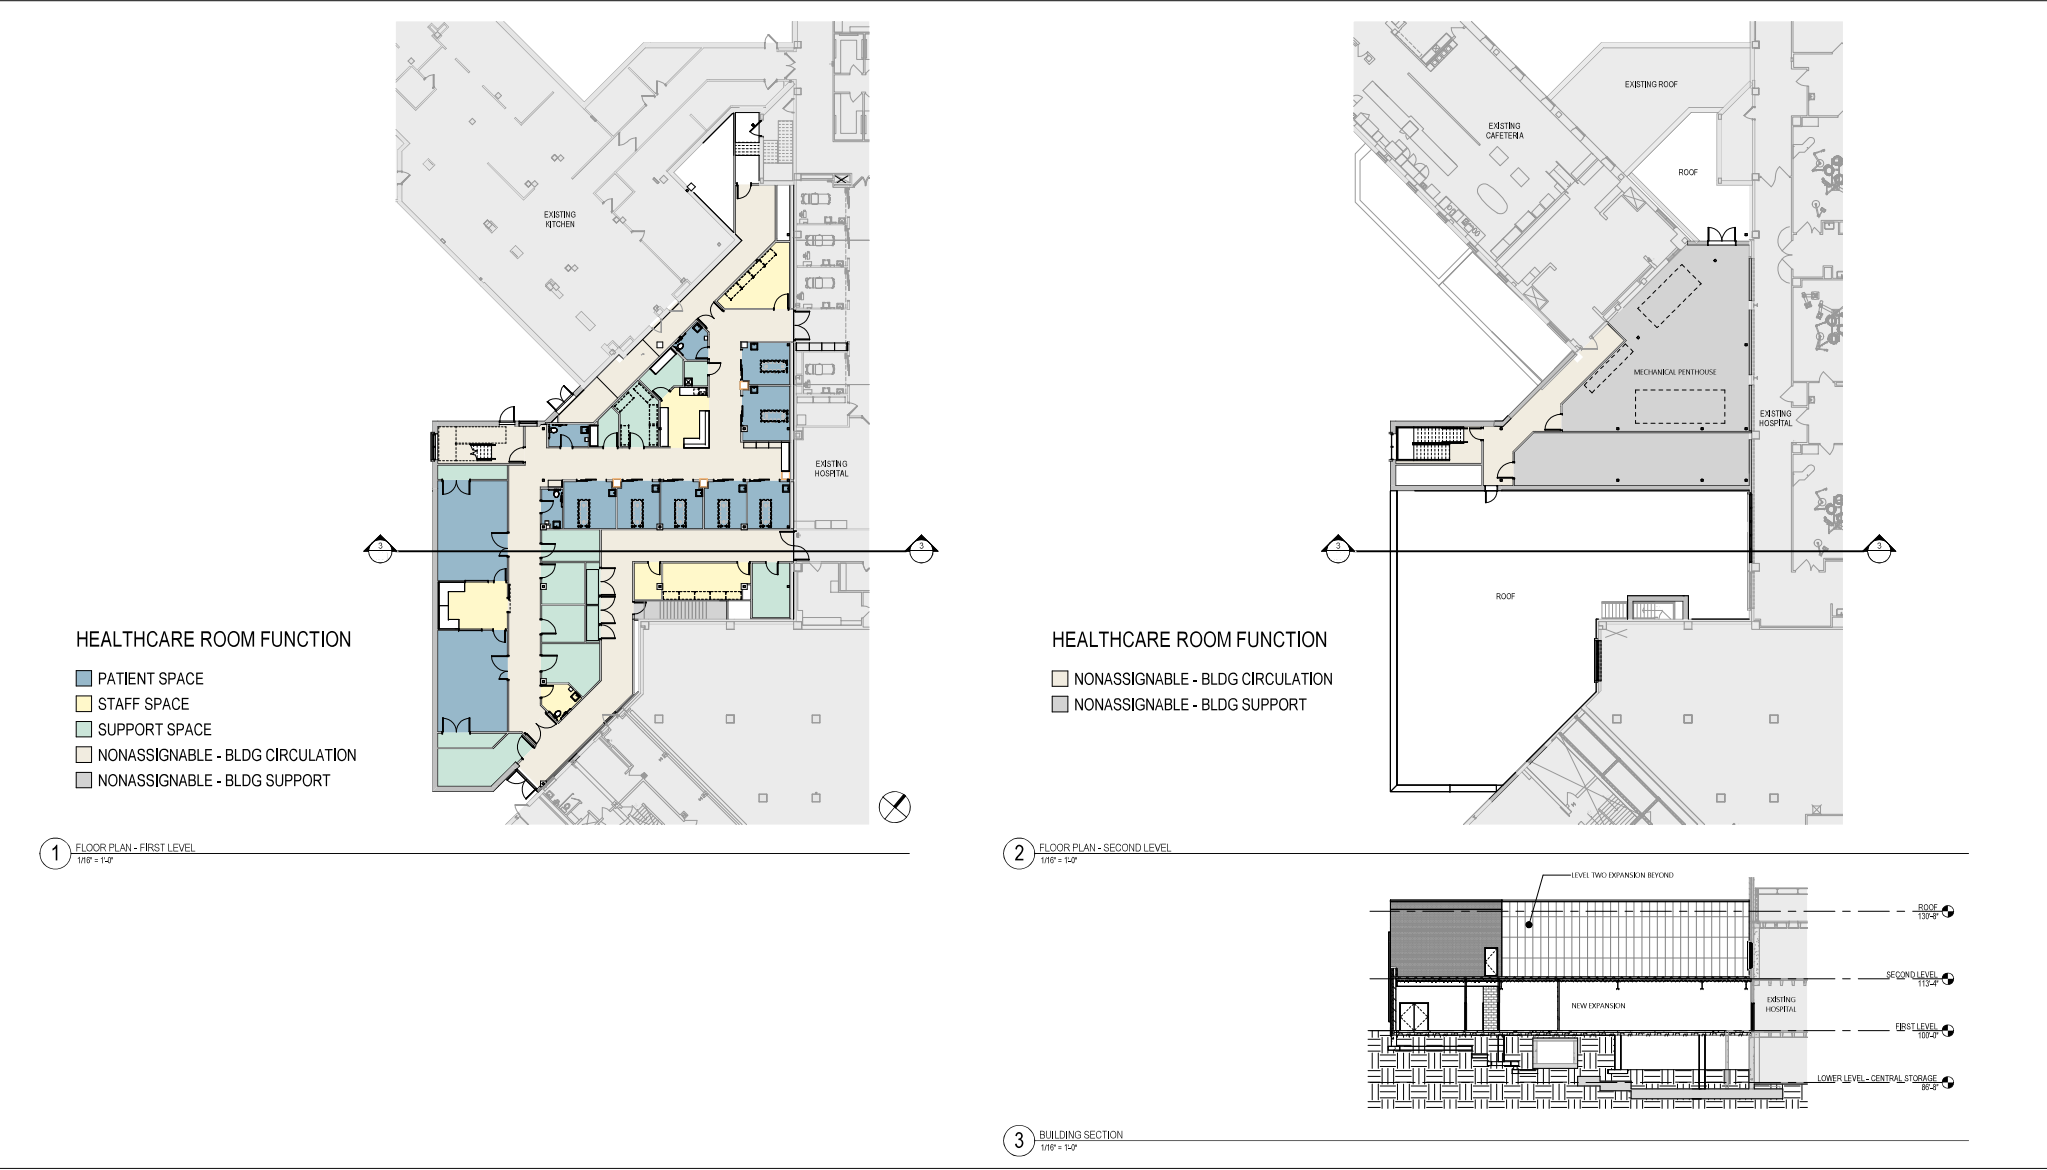




PROFILE METAL PANEL -
VERTICAL INSTALLATION
COLOR TBD



CURTAIN WALL VISION
GLASS & SPANDREL
GLASS
COLOR TBD

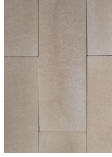

NATURAL STONE
COLOR & TYPE TBD



NORMAL BRICK
TO MATCH EXISTING

WEST ELEVATION



PERSPECTIVE VIEW



PERSPECTIVE VIEW