


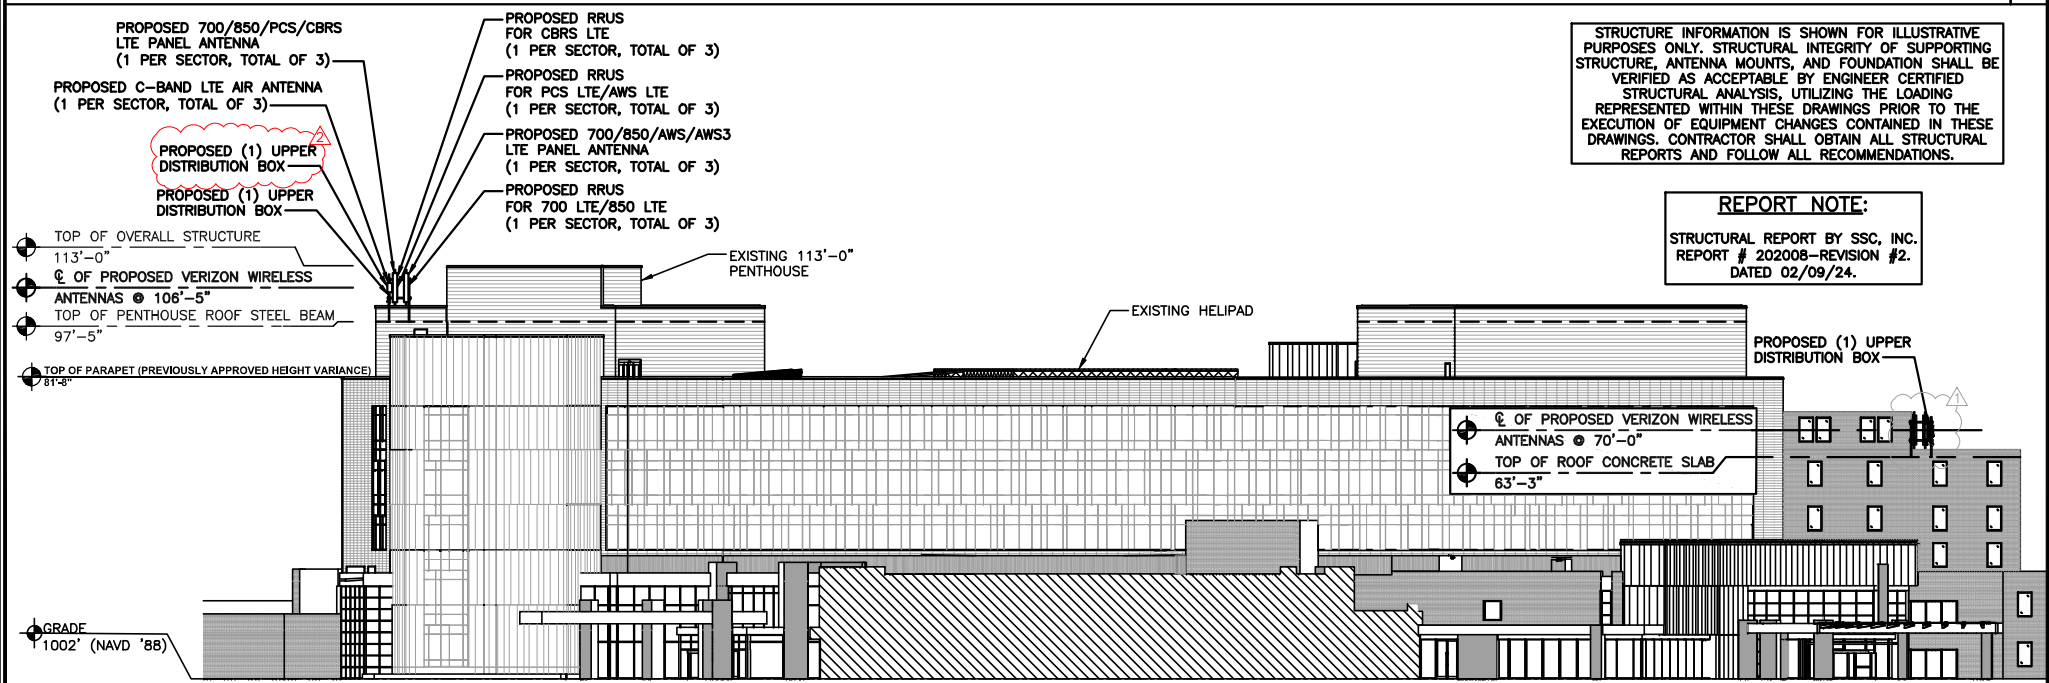

PROPOSED NORTH ELEVATION (OBLIQUE VIEW)