
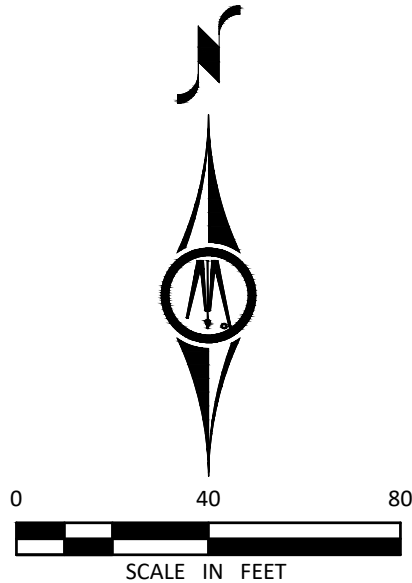


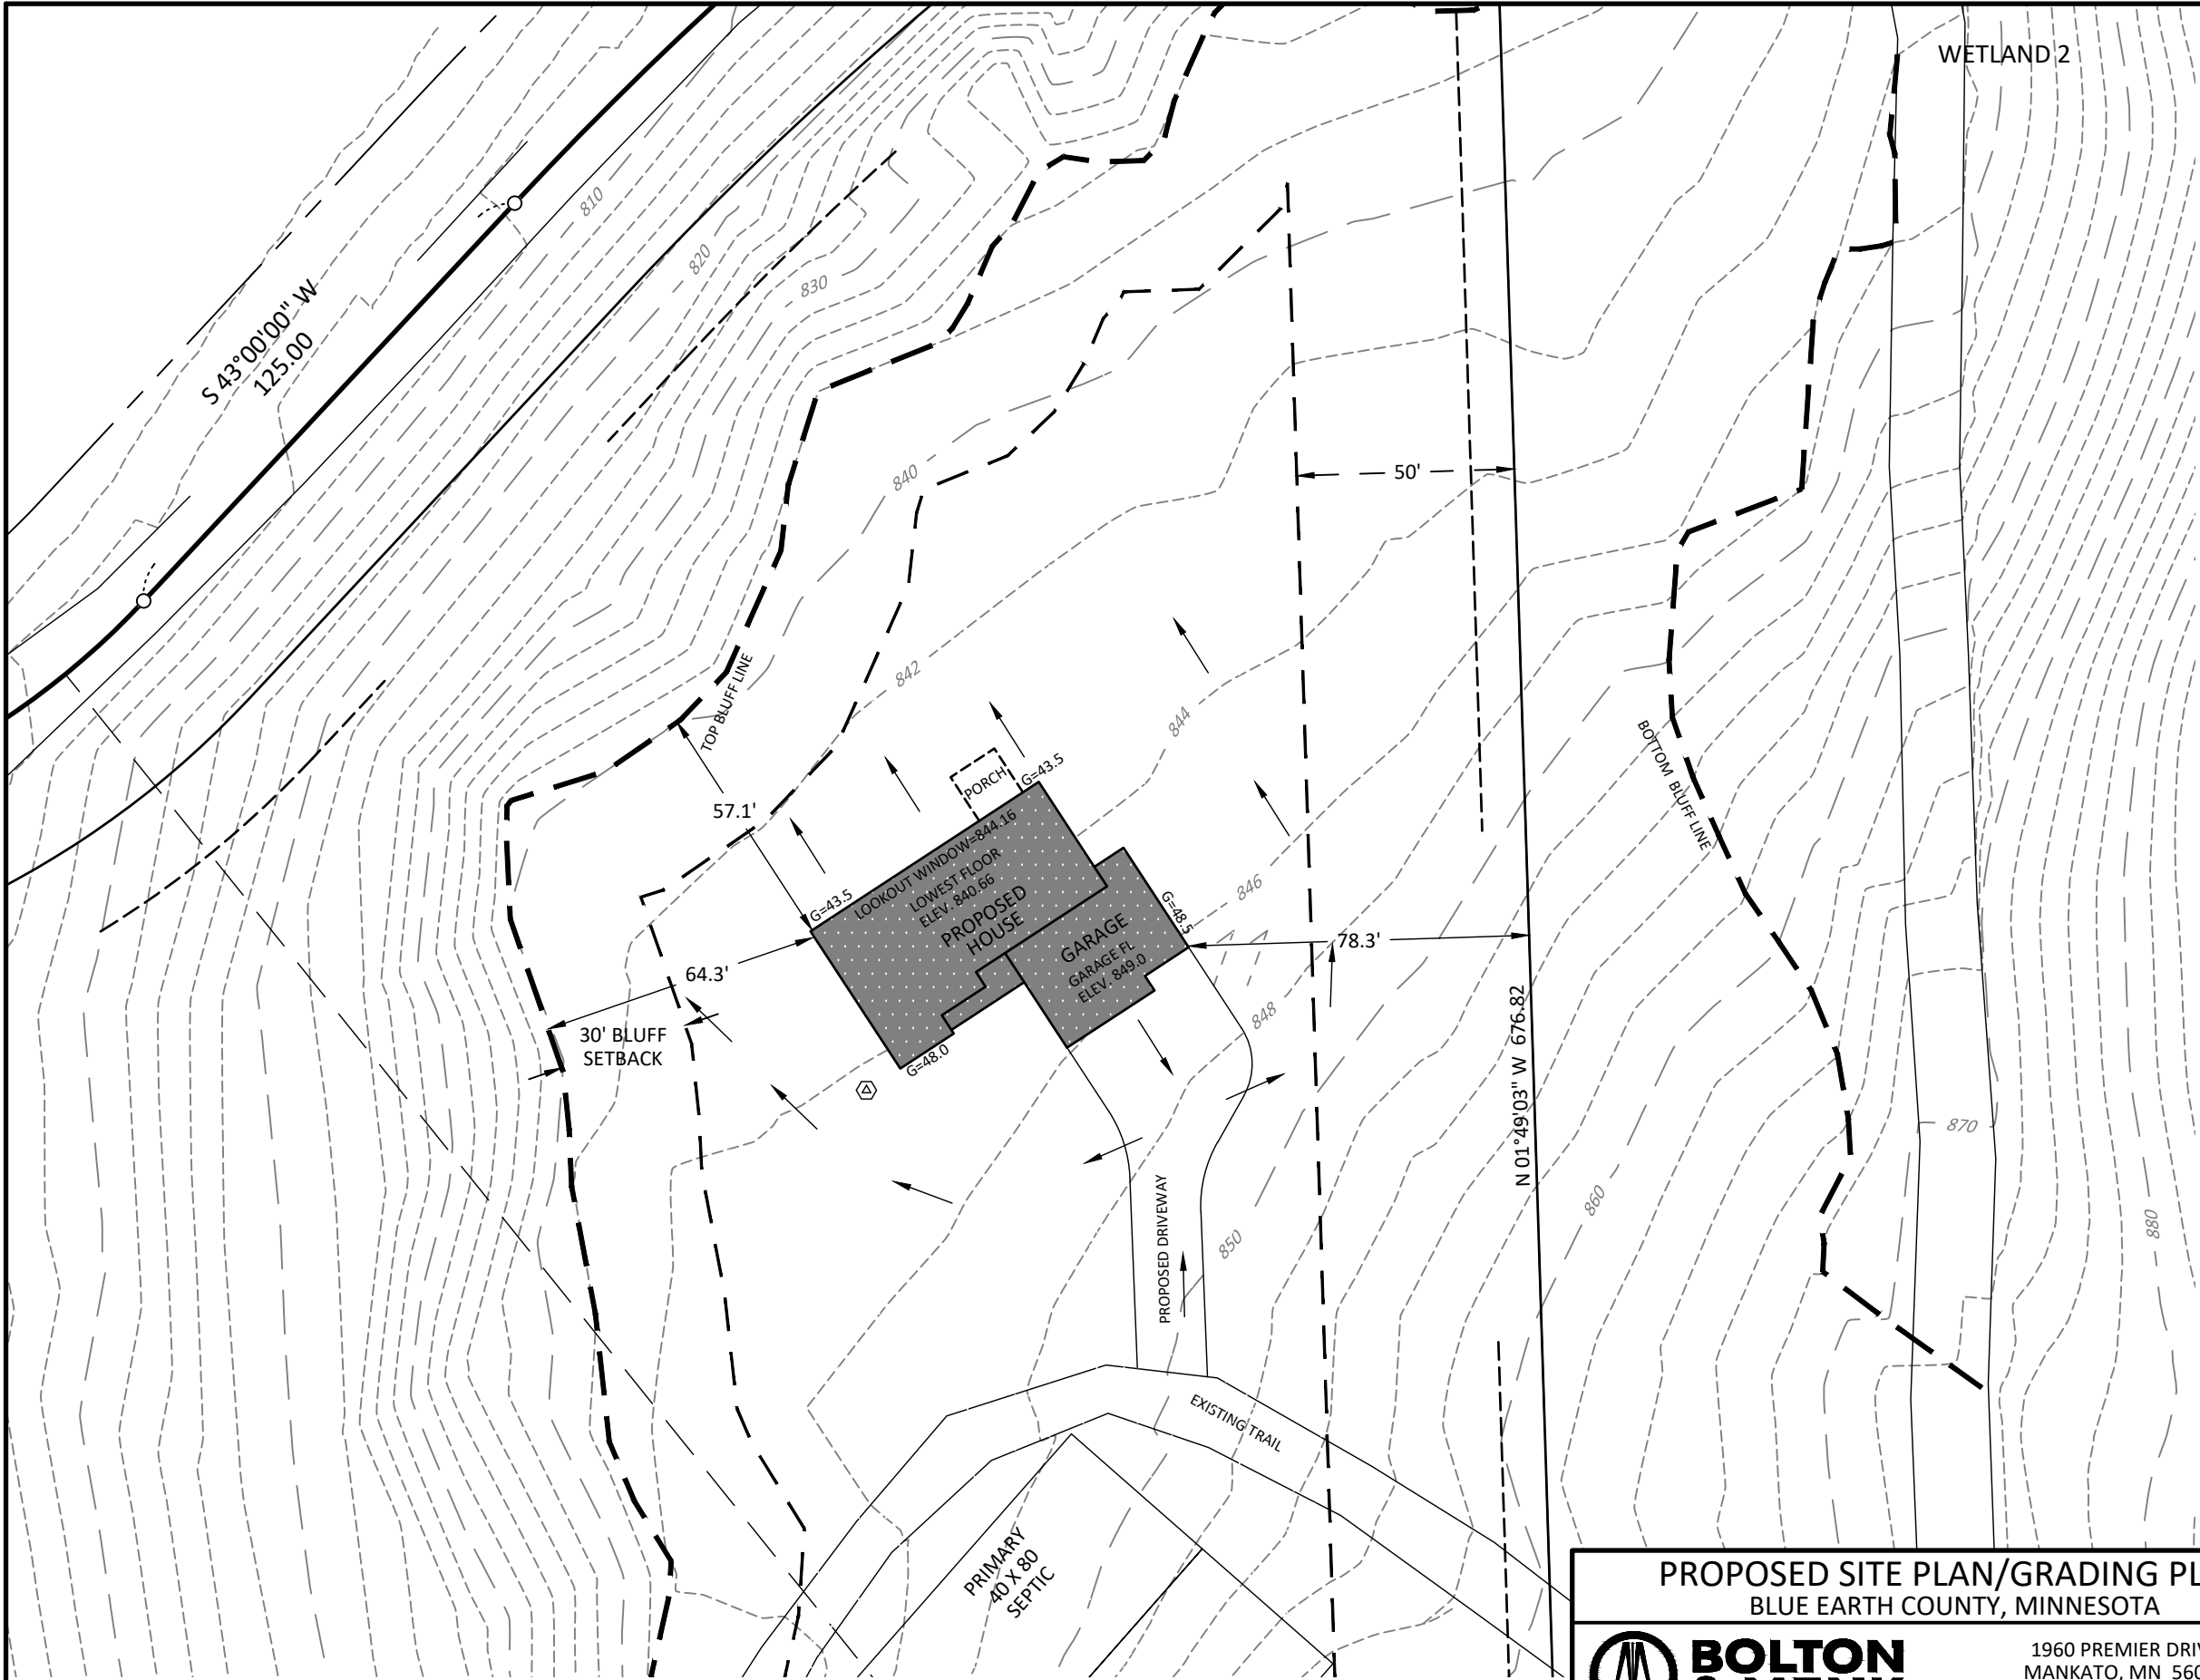

LEGEND

- 3/4" IRON PIPE MONUMENT SET
MARKED BY LIC. NO. 46564
- MONUMENT FOUND

EXISTING ELEVATIONS

--- 872 ---
--- 870 ---

PROPOSED ELEVATIONS

G = 48.5

↖ DRAINAGE DIRECTION
ELEV = 840.66

PROPOSED SITE PLAN/GRADING PLAN BLUE EARTH COUNTY, MINNESOTA



**BOLTON
& MENK**

1960 PREMIER DRIVE
MANKATO, MN 56001
(507) 625-4171

THAT PART OF THE NE 1/4 OF THE NW 1/4 OF
SECTION 2, TOWNSHIP 107 NORTH, RANGE 27
WEST, BLUE EARTH COUNTY, MINNESOTA

FOR: JIM ZARN