



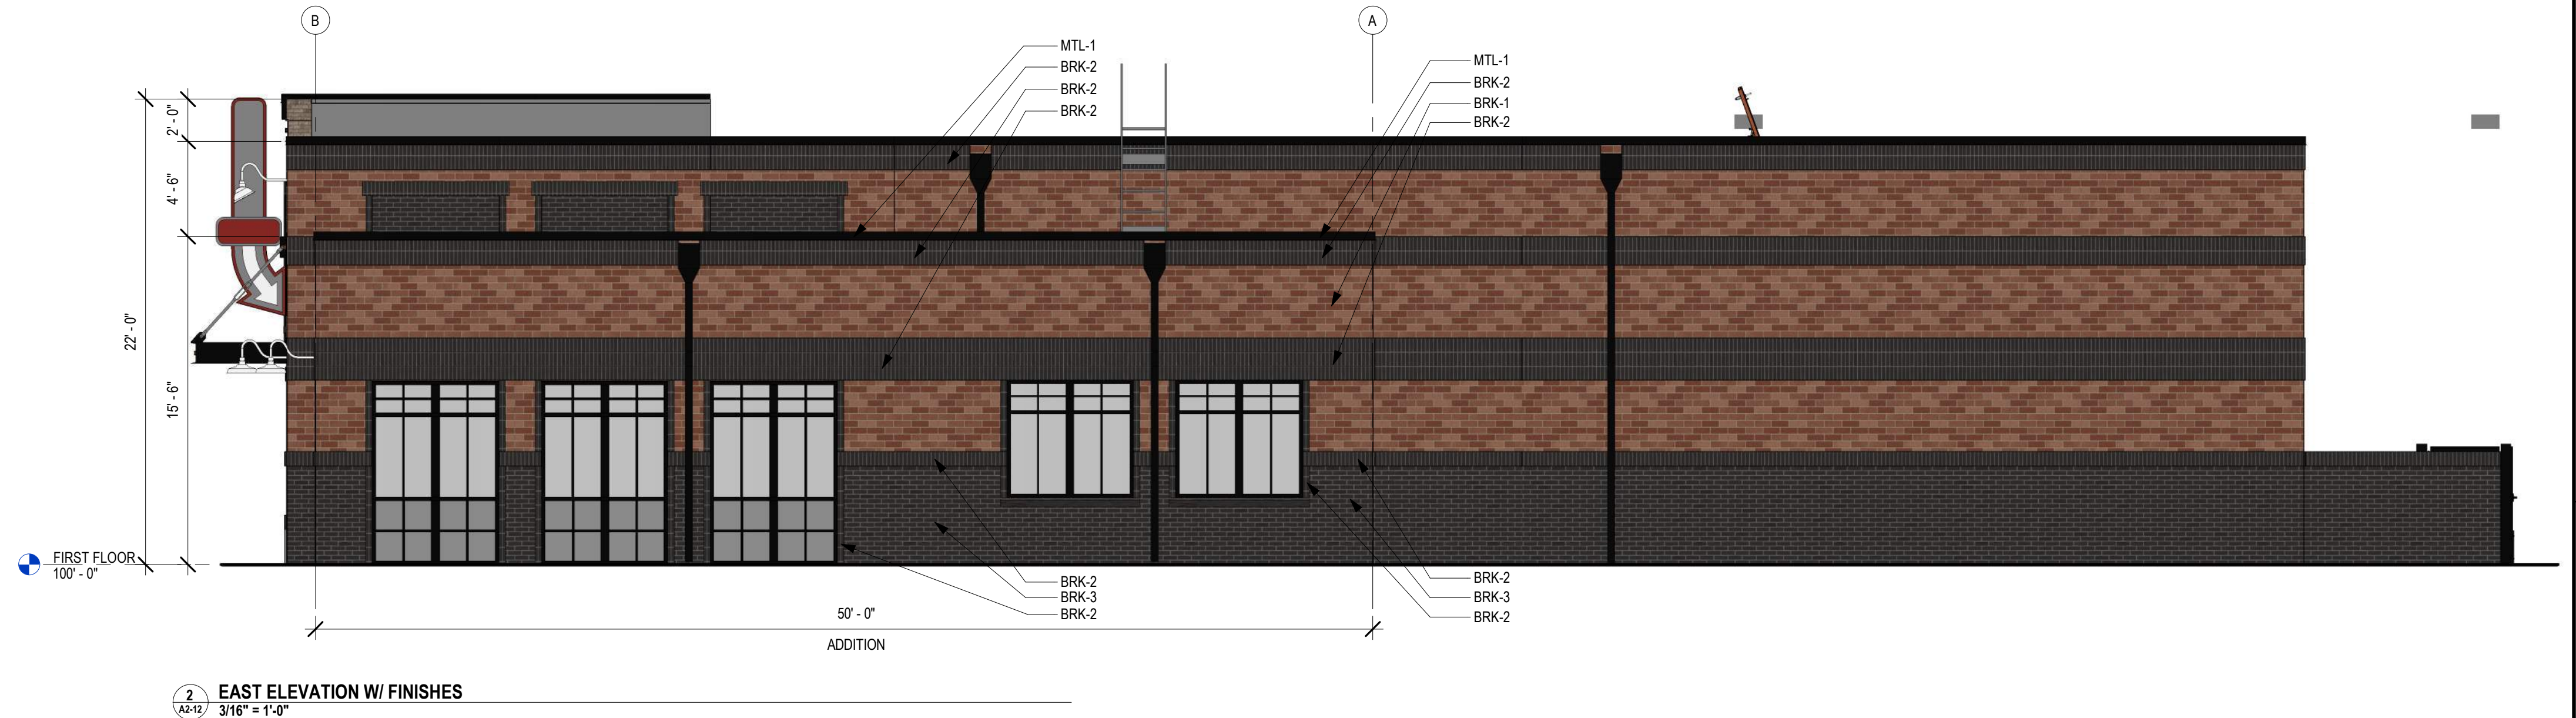

BRK-1
GENERAL SHALE BRICK
COLOR: SMOKESTACK
OR APPROVED EQUAL
INSTALL: RUNNING BOND

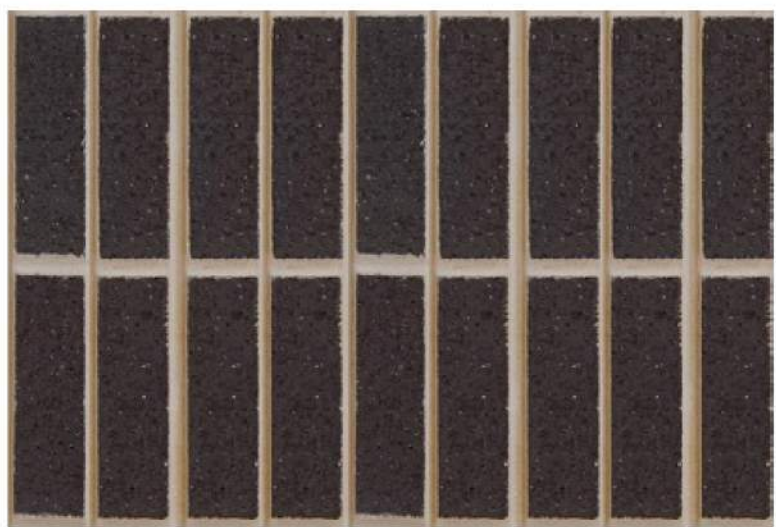

BRK-2
GENERAL SHALE BRICK
COLOR: SHADOW CANYON
OR APPROVED EQUAL
INSTALL: SOLDIER COURSE



BRK-3
GENERAL SHALE BRICK
COLOR: SHADOW CANYON
OR APPROVED EQUAL
INSTALL: RUNNING BOND



MTL-1
DARK BRONZE ANODIZED
METAL ROOF CAP, DOWN SPOUTS,
AND FLASHINGS TO MATCH EXISTING



STOREFRONTS
DARK BRONZE STOREFRONTS
WITH GREY TINTED GLASS
TO MATCH EXISTING

