




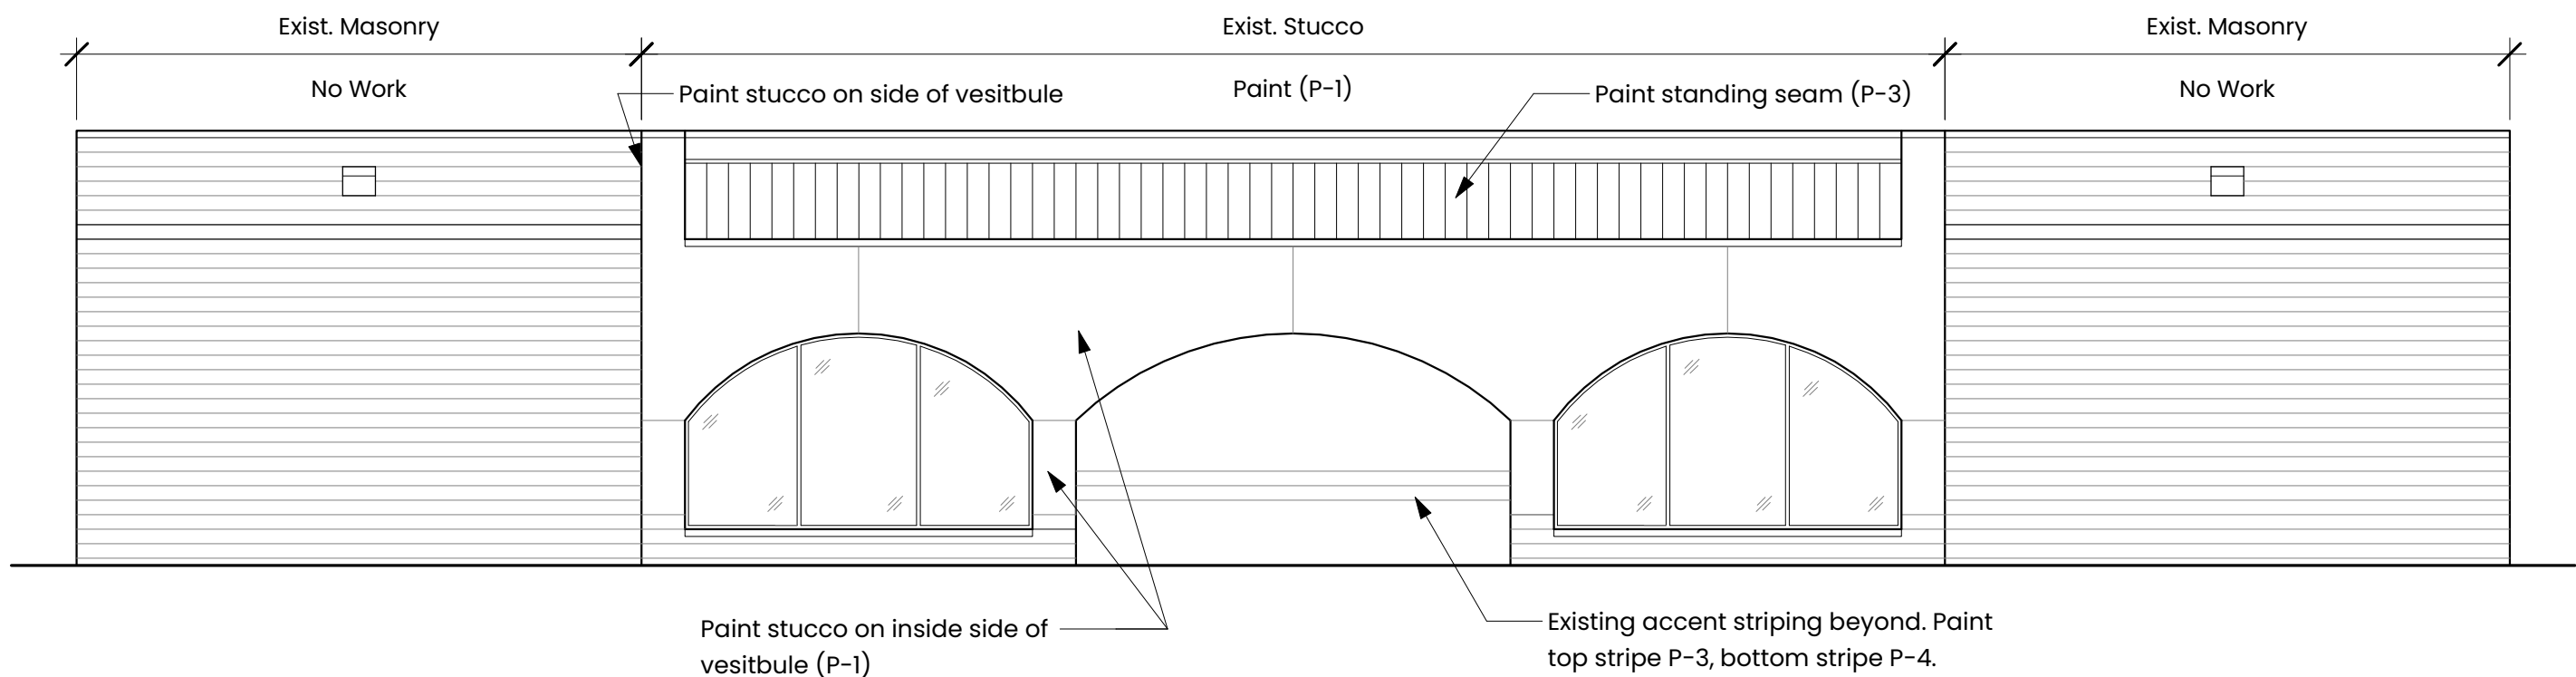

3 Exterior Elevation
1/8" = 1'-0"

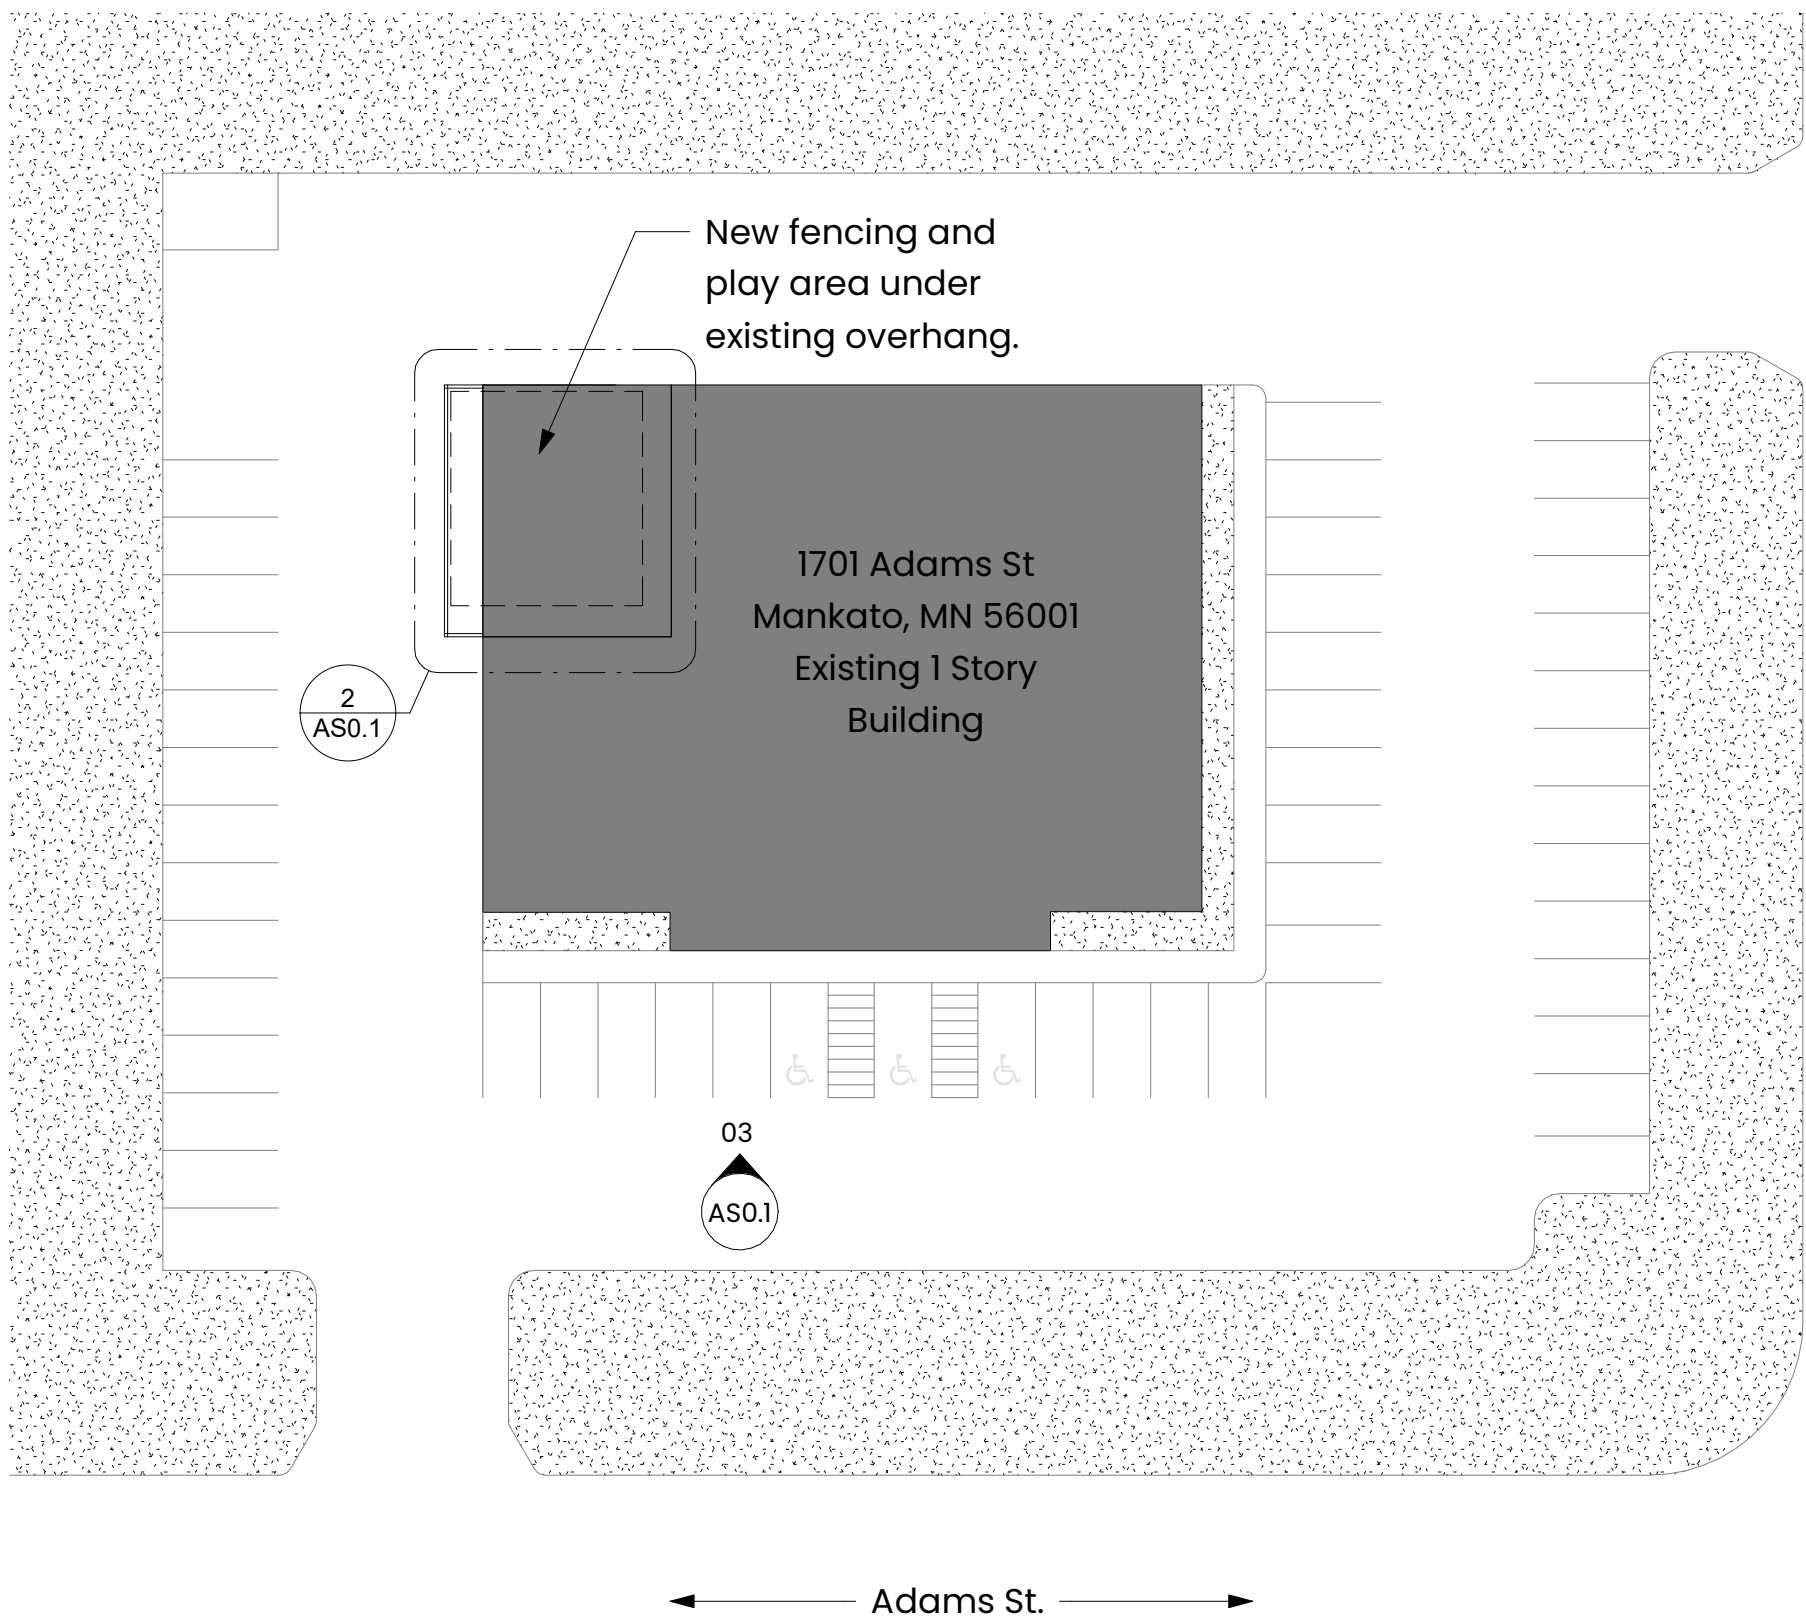

1 Site Plan
1" = 30'-0"

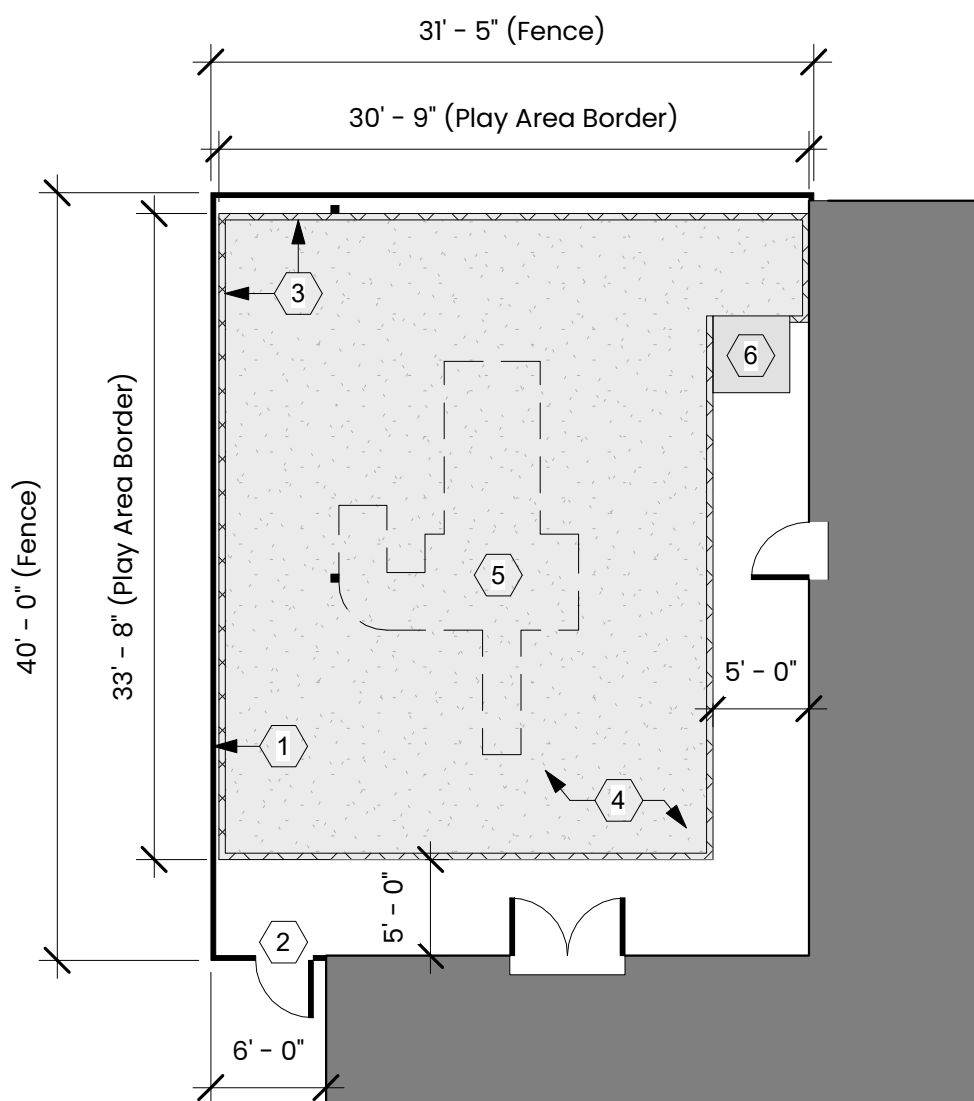

2 Play Area
1" = 10'-0"

General Notes

- 1 All work shall conform to all applicable codes and governing authorities.
- 2 No change to existing occupancy/parking requirements.
- 3 General Contractor is responsible for visiting the site and reporting any field conditions that would inhibit the construction of the proposed site layout or its compliance with accessibility codes.
- 4 For all new ramps, max slope in direction of travel to be 1:12 (8.33%). Max cross slope to be 1:50 (2%).
- 5 For all new sidewalks, max slope in direction of travel to be 1:20 (5%). Max cross slope to be 1:48 (2%).

Building Department Approval

Little plans
STUDIO

Kyle Fouchey
4814 N Damen Ave
Unit 213
Chicago, IL 60625
630.877.1255

CARAVEL
AUTISM HEALTH

1701 Adams St
Mankato, MN 56001

No.	Description	Date
1	Issue for Review & Bid	2024.11.06
2	Bid Questions	2024.12.30
3	Issue for Permit	2025.01.13
4	Permit RFI	2025.01.22

Keynotes

- 1 New 4' high vinyl-coated chain-link fence (Black). Provide blue fence slats at 100% of fence. General contractor to install so that future play area will fit within the bounds of the fence.
- 2 New 3' wide, 4' high, chain-link gate. Provide blue fence slats at 100% of gate.
- 3 Plastic play area border, installed at future date.
- 4 Rubber fiber play surface over existing asphalt, installed at future date.
- 5 Prefabricated playground equipment, installed at future date.
- 6 Integrated accessible ramp, installed at future date.

Stamp

State of Minnesota

Architect

I hereby certify that this plan, specification, or report was prepared by me or under my direct supervision and that I am a duly Licensed Architect under the laws of the state of Minnesota.

Signature: Donald John Wallin
Printed Name: Donald John Wallin
Date: 01/22/2025
License Number: 44502

Site Plan

AS0.1