
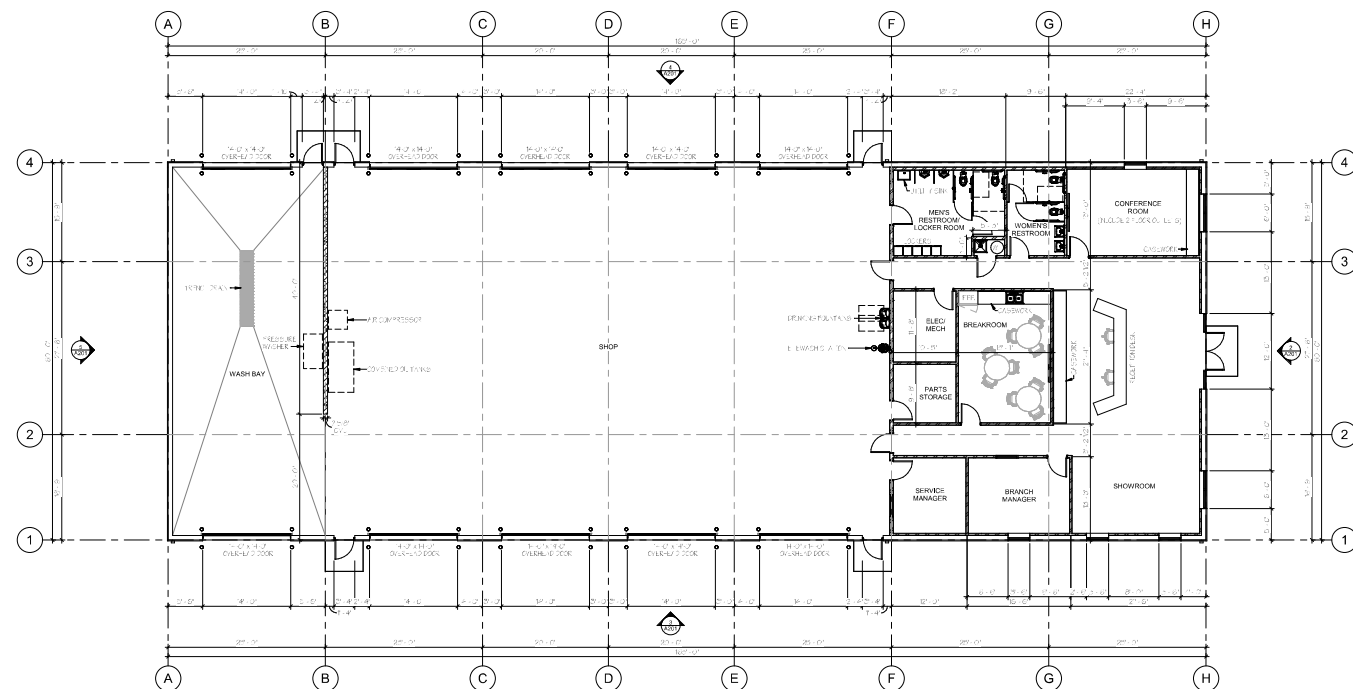


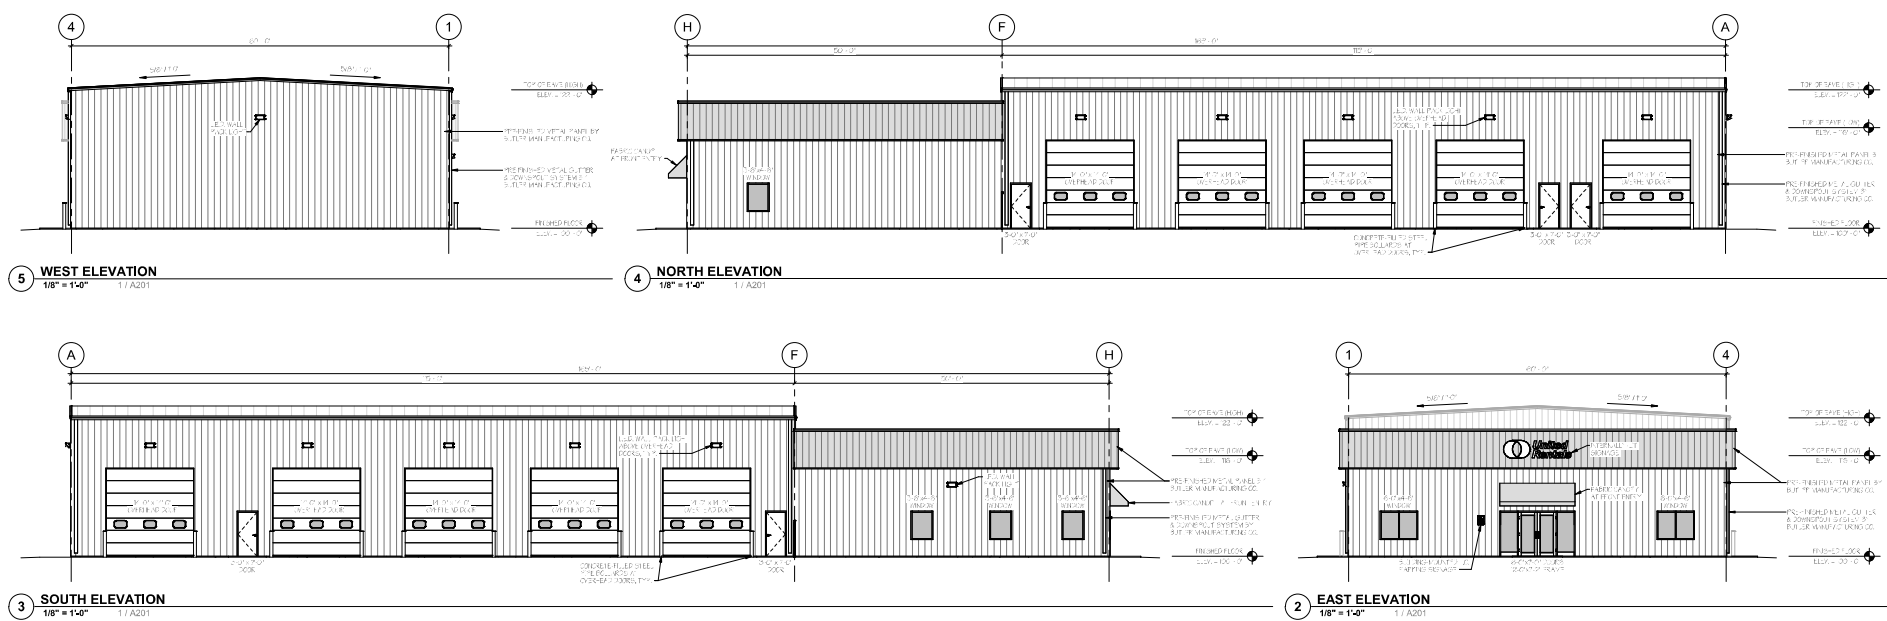

1 FLOOR PLAN
1/8" = 1'-0"

BUILDING INFORMATION	
BUILDING CONSTRUCTION:	PRE-ENGINEERED METAL BUILDING BY BUTLER MANUFACTURING COMPANY
BUILDING EXTERIOR FINISH:	
PRE-FINISHED METAL PANEL	
PRIMARY PANEL COLOR:	COOL K260 WHITE
ACCENT PANEL COLOR:	COOL MAJESTIC BLUE
BUILDING HEIGHT:	
ALLOWED:	NO REQUIREMENT PER CITY OF MANAOTO
ACTUAL:	APPROX. 24'-0" TO PEAK OF HIGH ROOF
FIRE PROTECTION:	BUILDING TO BE FULLY SPRINKLERED