




VISIONS:
VISION 1 - 5/20/2025
VISION 2 - 7/2/2025

JOURNAL APPROVAL DATE:
4/17/2025
6/19/2025

UE DATE:
3/28/2025

KWYN BY:
SPENCER BEYTEN

PROPOSED FIRST FLOOR
BUILDING PLAN
A100

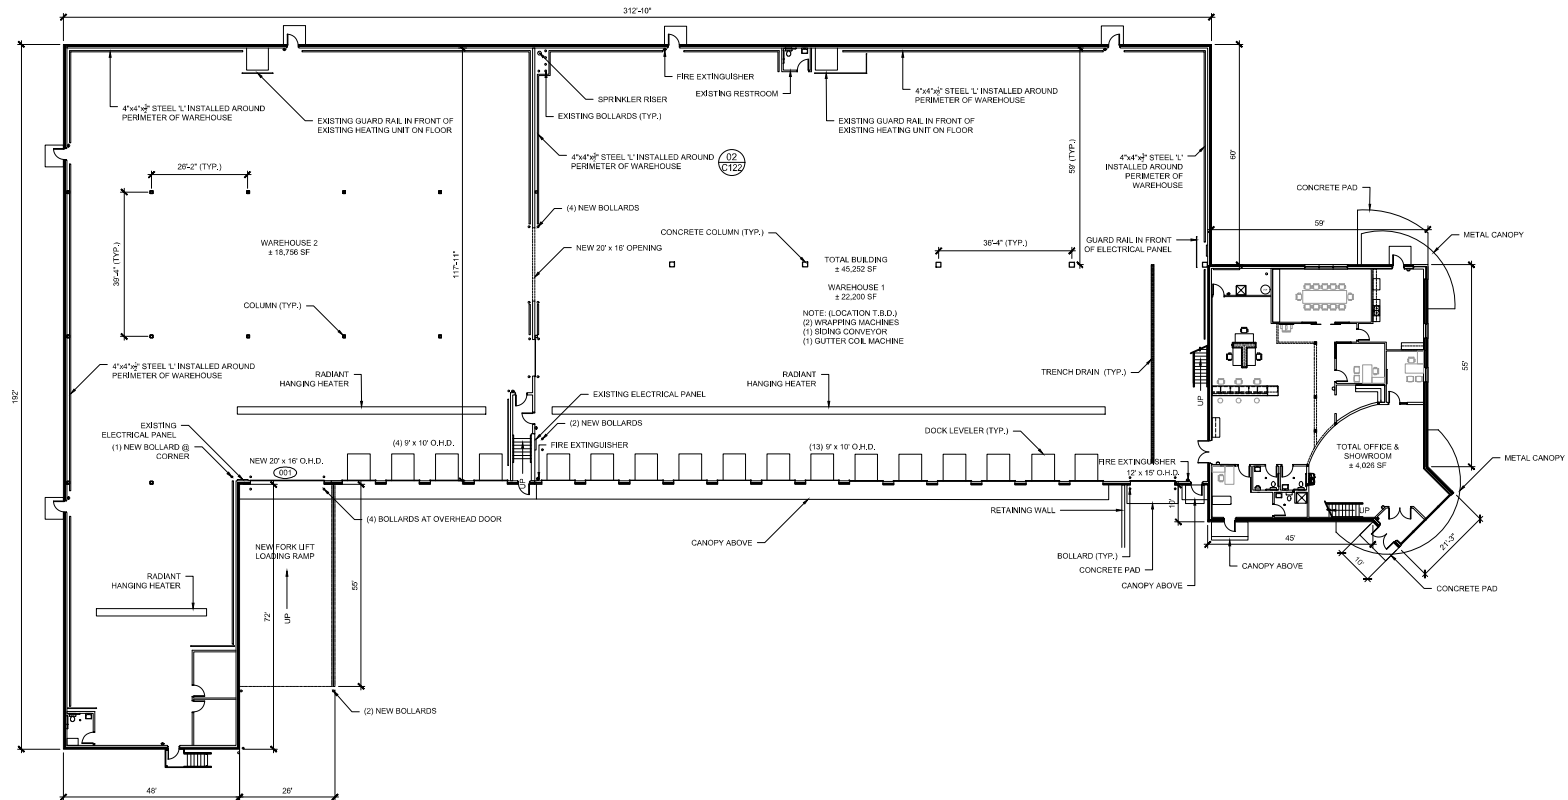

PROPOSED FIRST FLOOR BUILDING PLAN

Scale: 1/16" = 1'-0"



THESE DRAWINGS ARE INTENDED FOR SCHEMATIC DESIGN ONLY.
LOCAL AUTHORITIES & GOVERNING BUILDING CODES SHALL BE USED
FOR CONSTRUCTION.

