




1 BUILDING SECTION
3/32" = 1'-0"

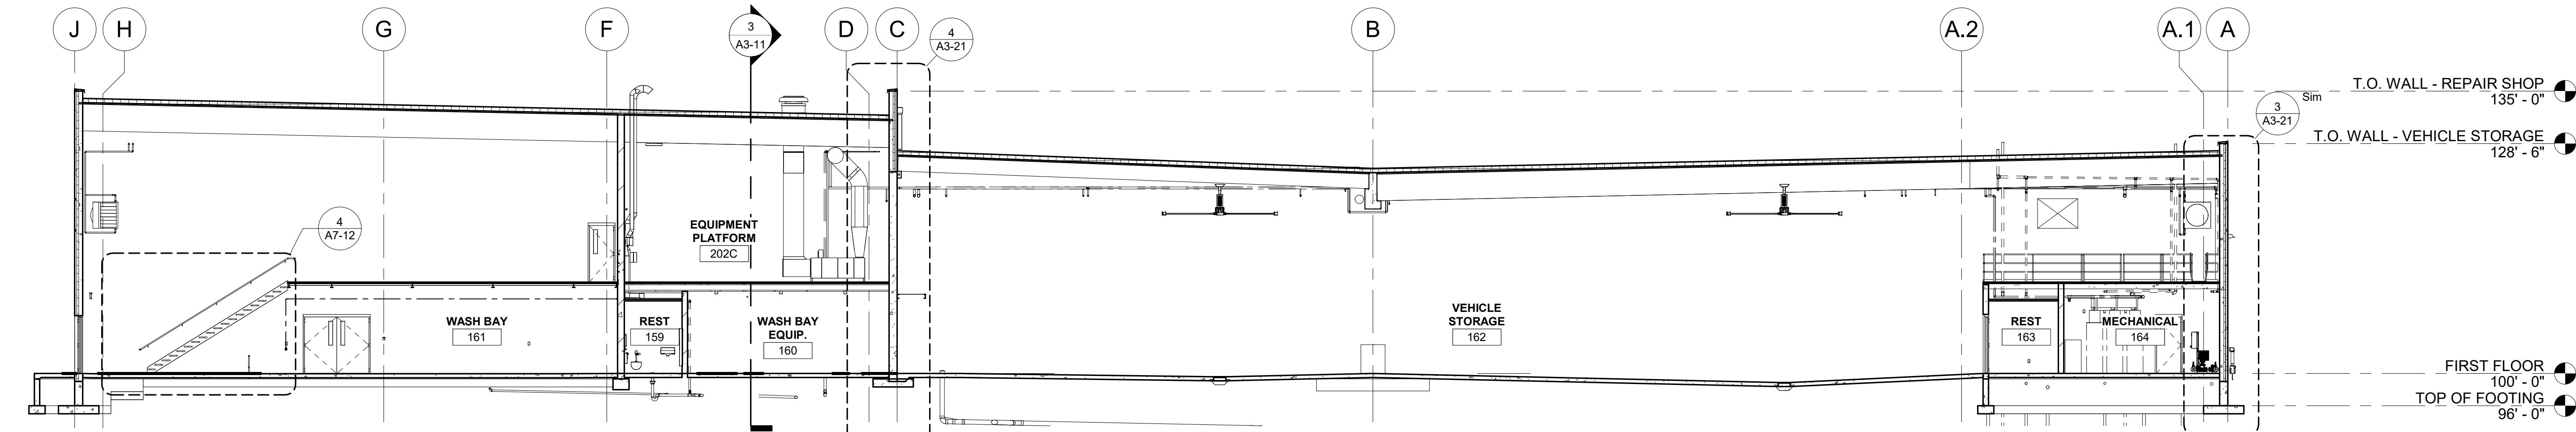

2 BUILDING SECTION
3/32" = 1'-0"

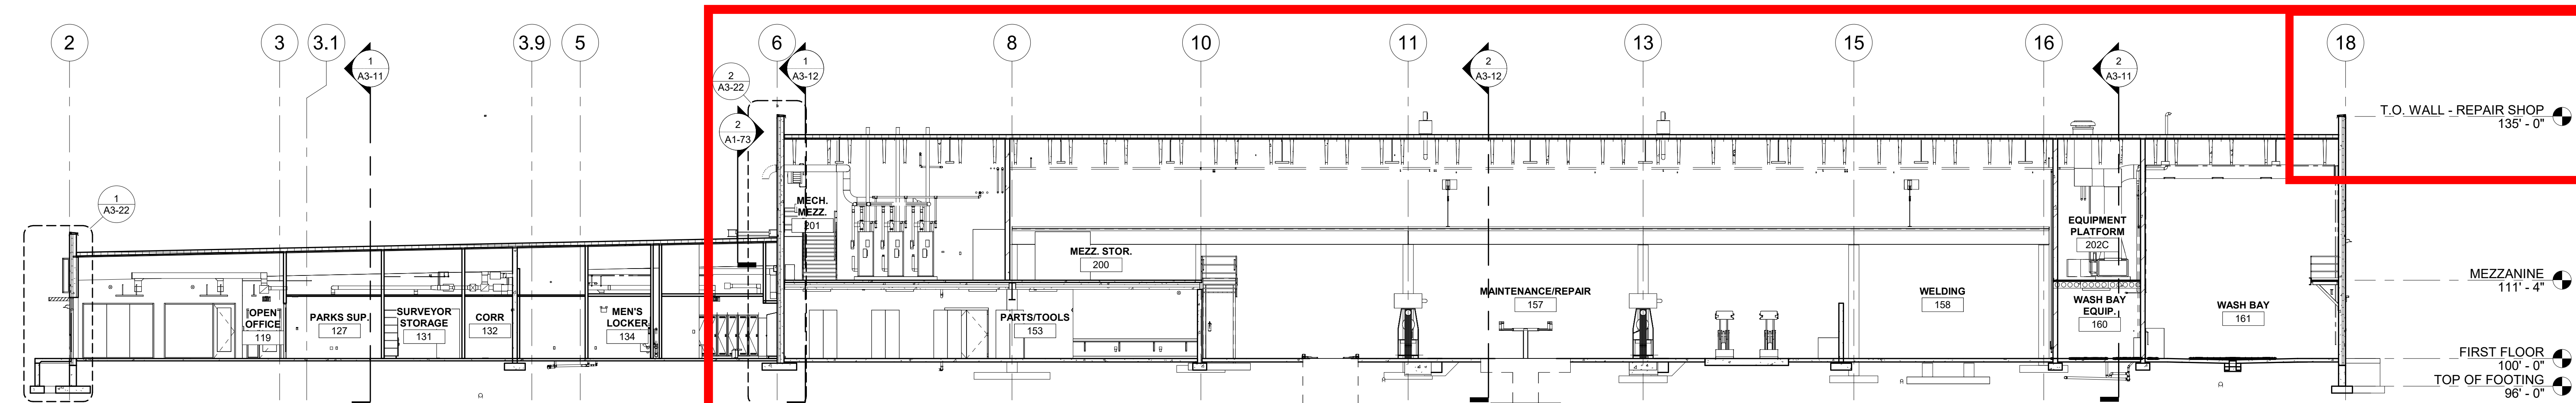

3 BUILDING SECTION
3/32" = 1'-0"

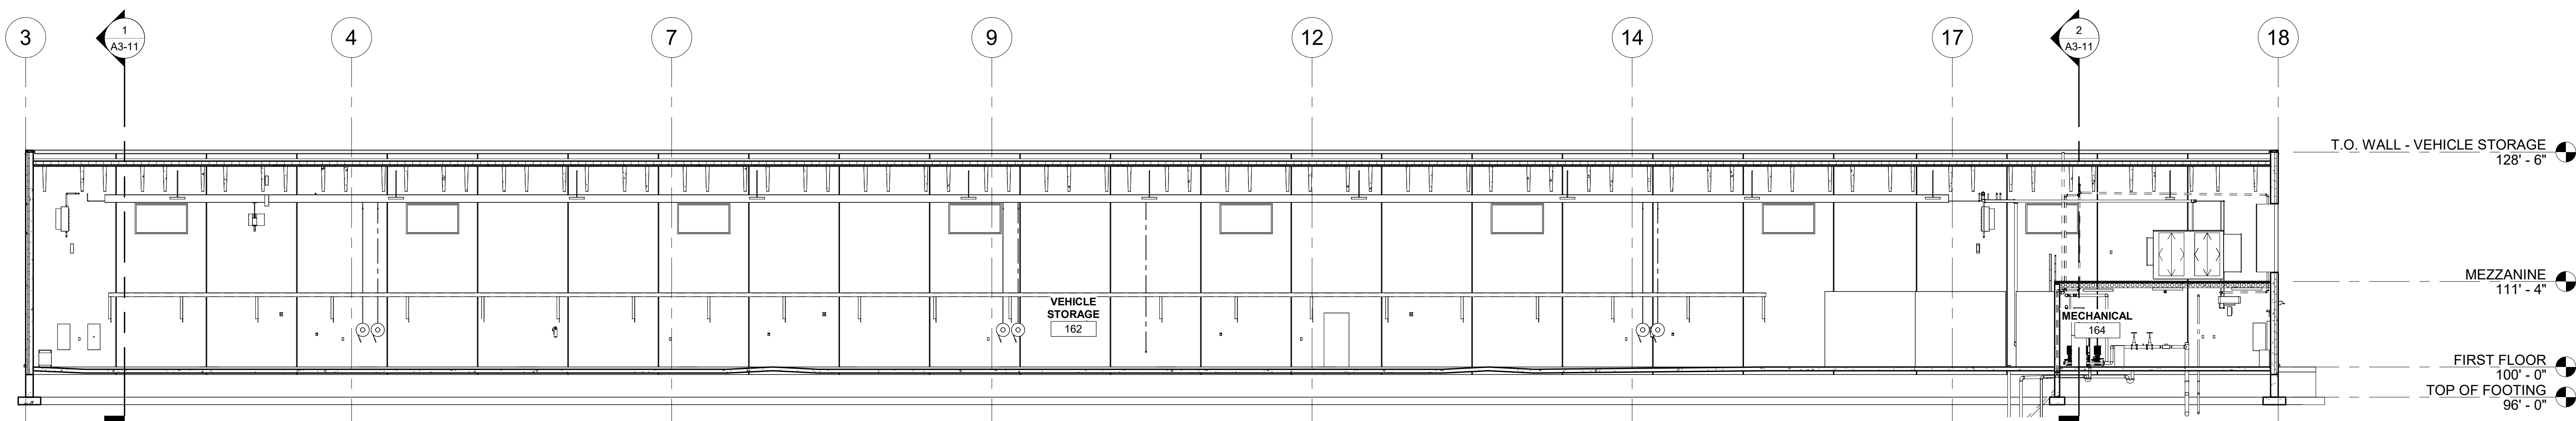

4 BUILDING SECTION
3/32" = 1'-0"

I HEREBY CERTIFY THAT THIS PLAN, SPECIFICATION OR REPORT WAS PREPARED BY ME OR UNDER MY DIRECT SUPERVISION AND THAT I AM A DULY LICENSED PROFESSIONAL ENGINEER UNDER THE LAWS OF THE STATE OF MINNESOTA.

DATE 08/30/24 LIC. NO. 49451
JEREMY P. WIESEN
Jeremy Wiesen

THIS DOCUMENT IS THE PROPERTY OF I & S GROUP, INC. AND MAY NOT BE USED, COPIED OR DUPLICATED WITHOUT PRIOR WRITTEN CONSENT.

PROJECT
BLUE EARTH COUNTY PUBLIC WORKS FACILITY
MANKATO TOWNSHIP MINNESOTA















REVISION SCHEDULE		
DATE	DESCRIPTION	BY

PROJECT NO. 20-24553
FILE NAME 24553 ARCH R22
DRAWN BY JLE
DESIGNED BY JPW
REVIEWED BY JPW
ORIGINAL ISSUE DATE 08/16/2024
CLIENT PROJECT NO.

TITLE
BUILDING SECTIONS

SHEET
A3-11

REFERENCE SCALE
0 1/4" 1/2" 1" 2"

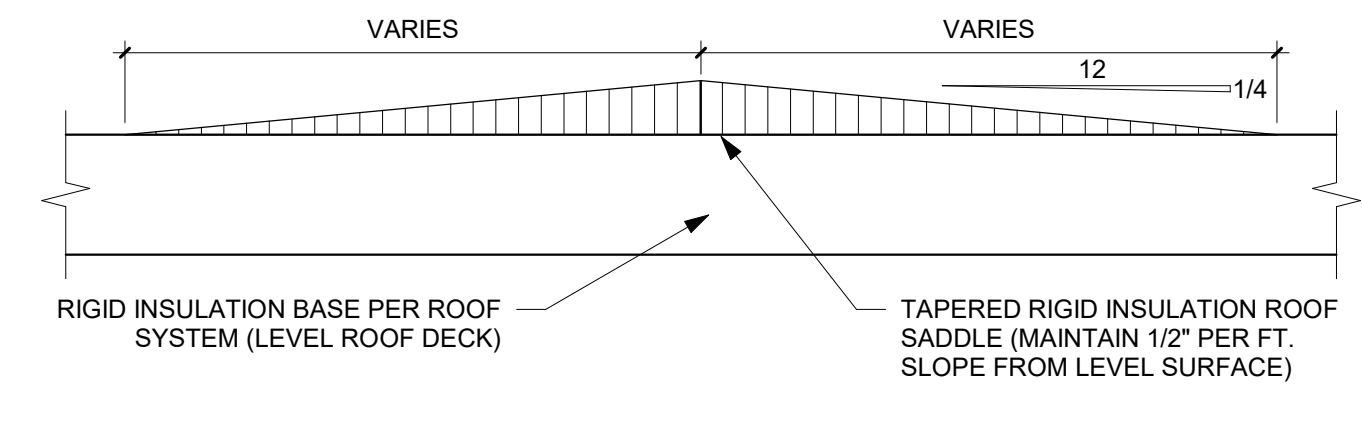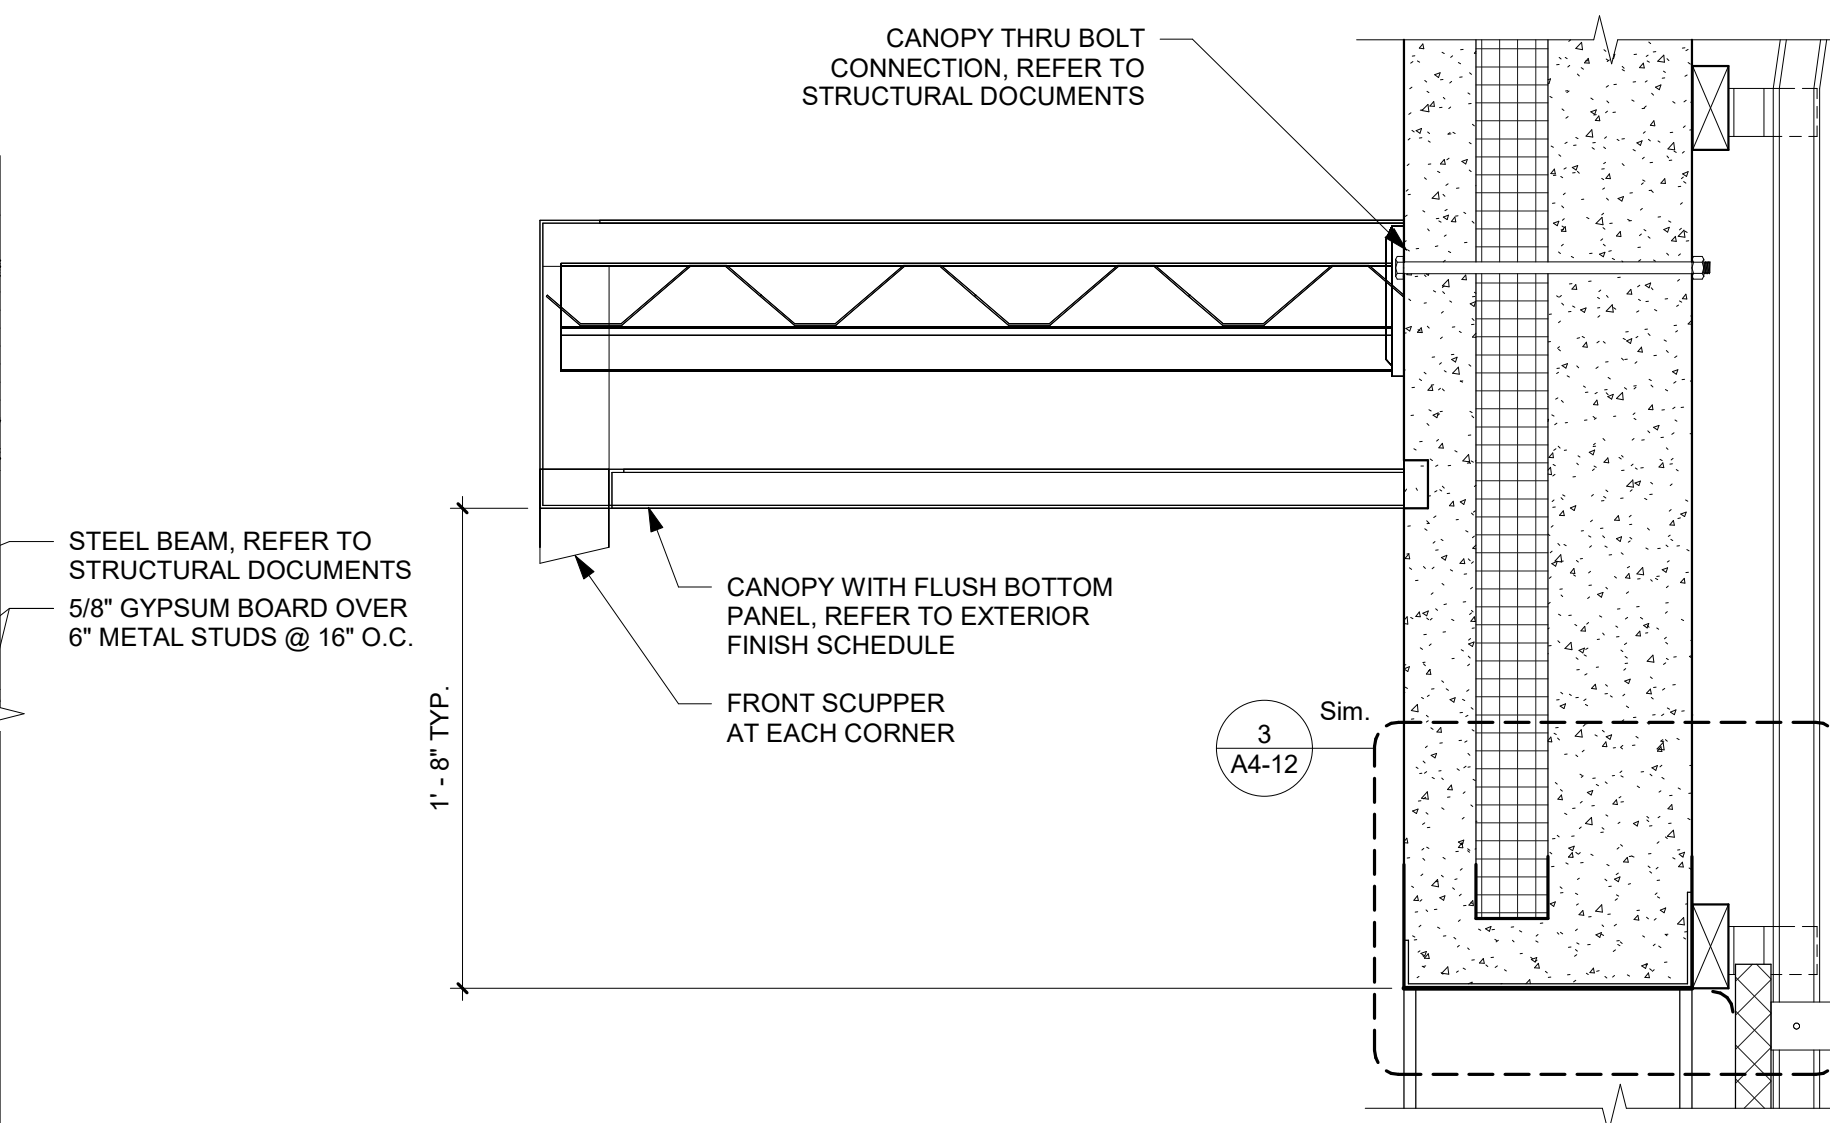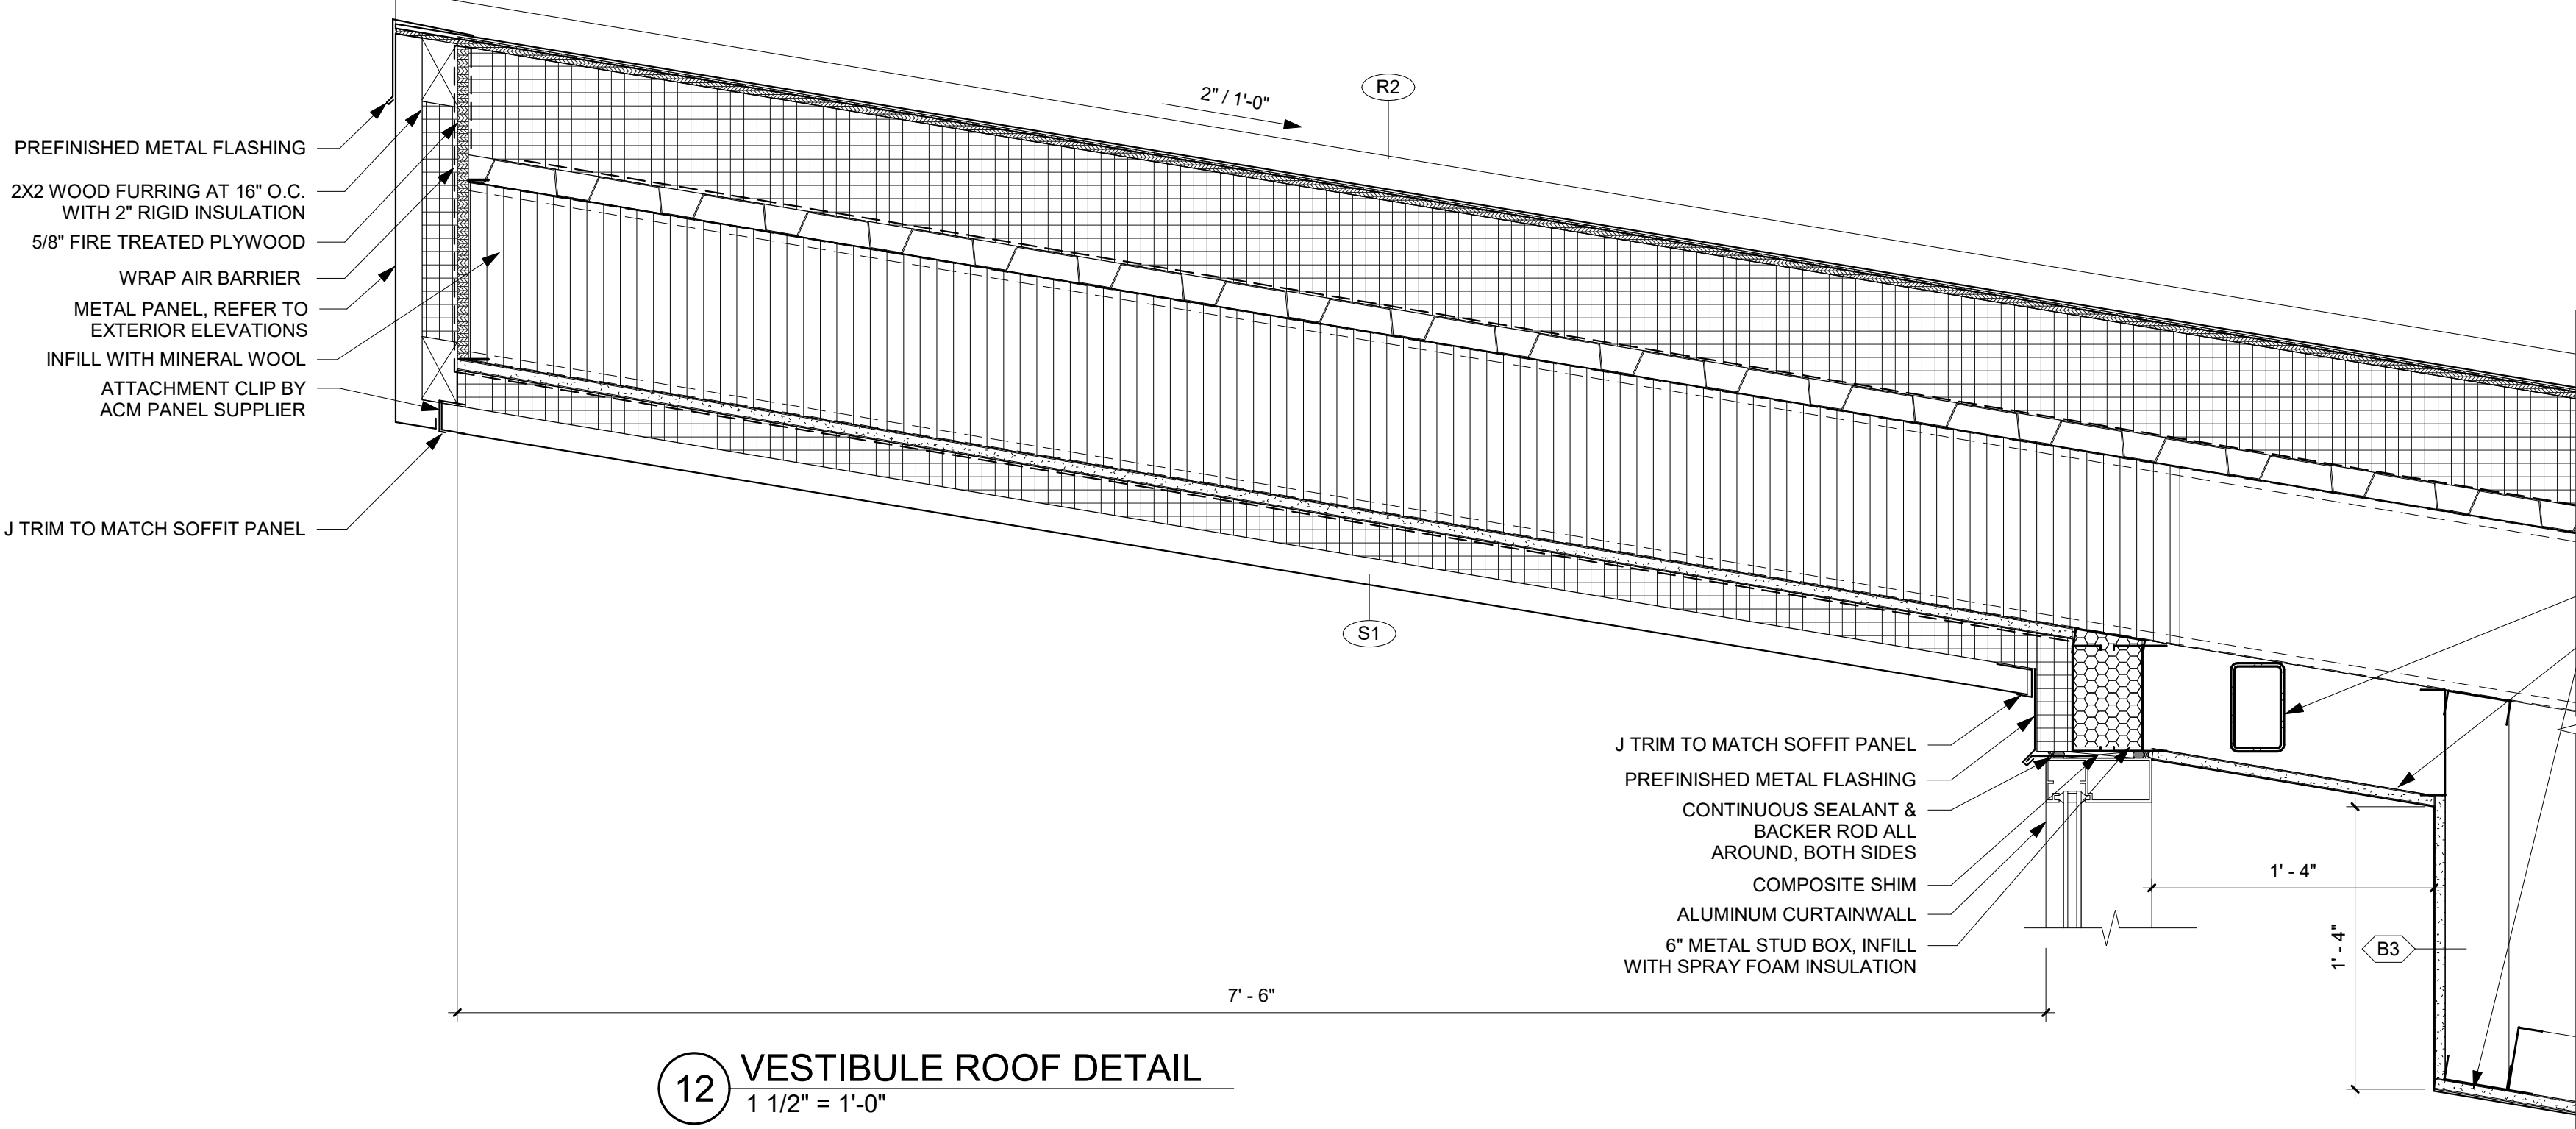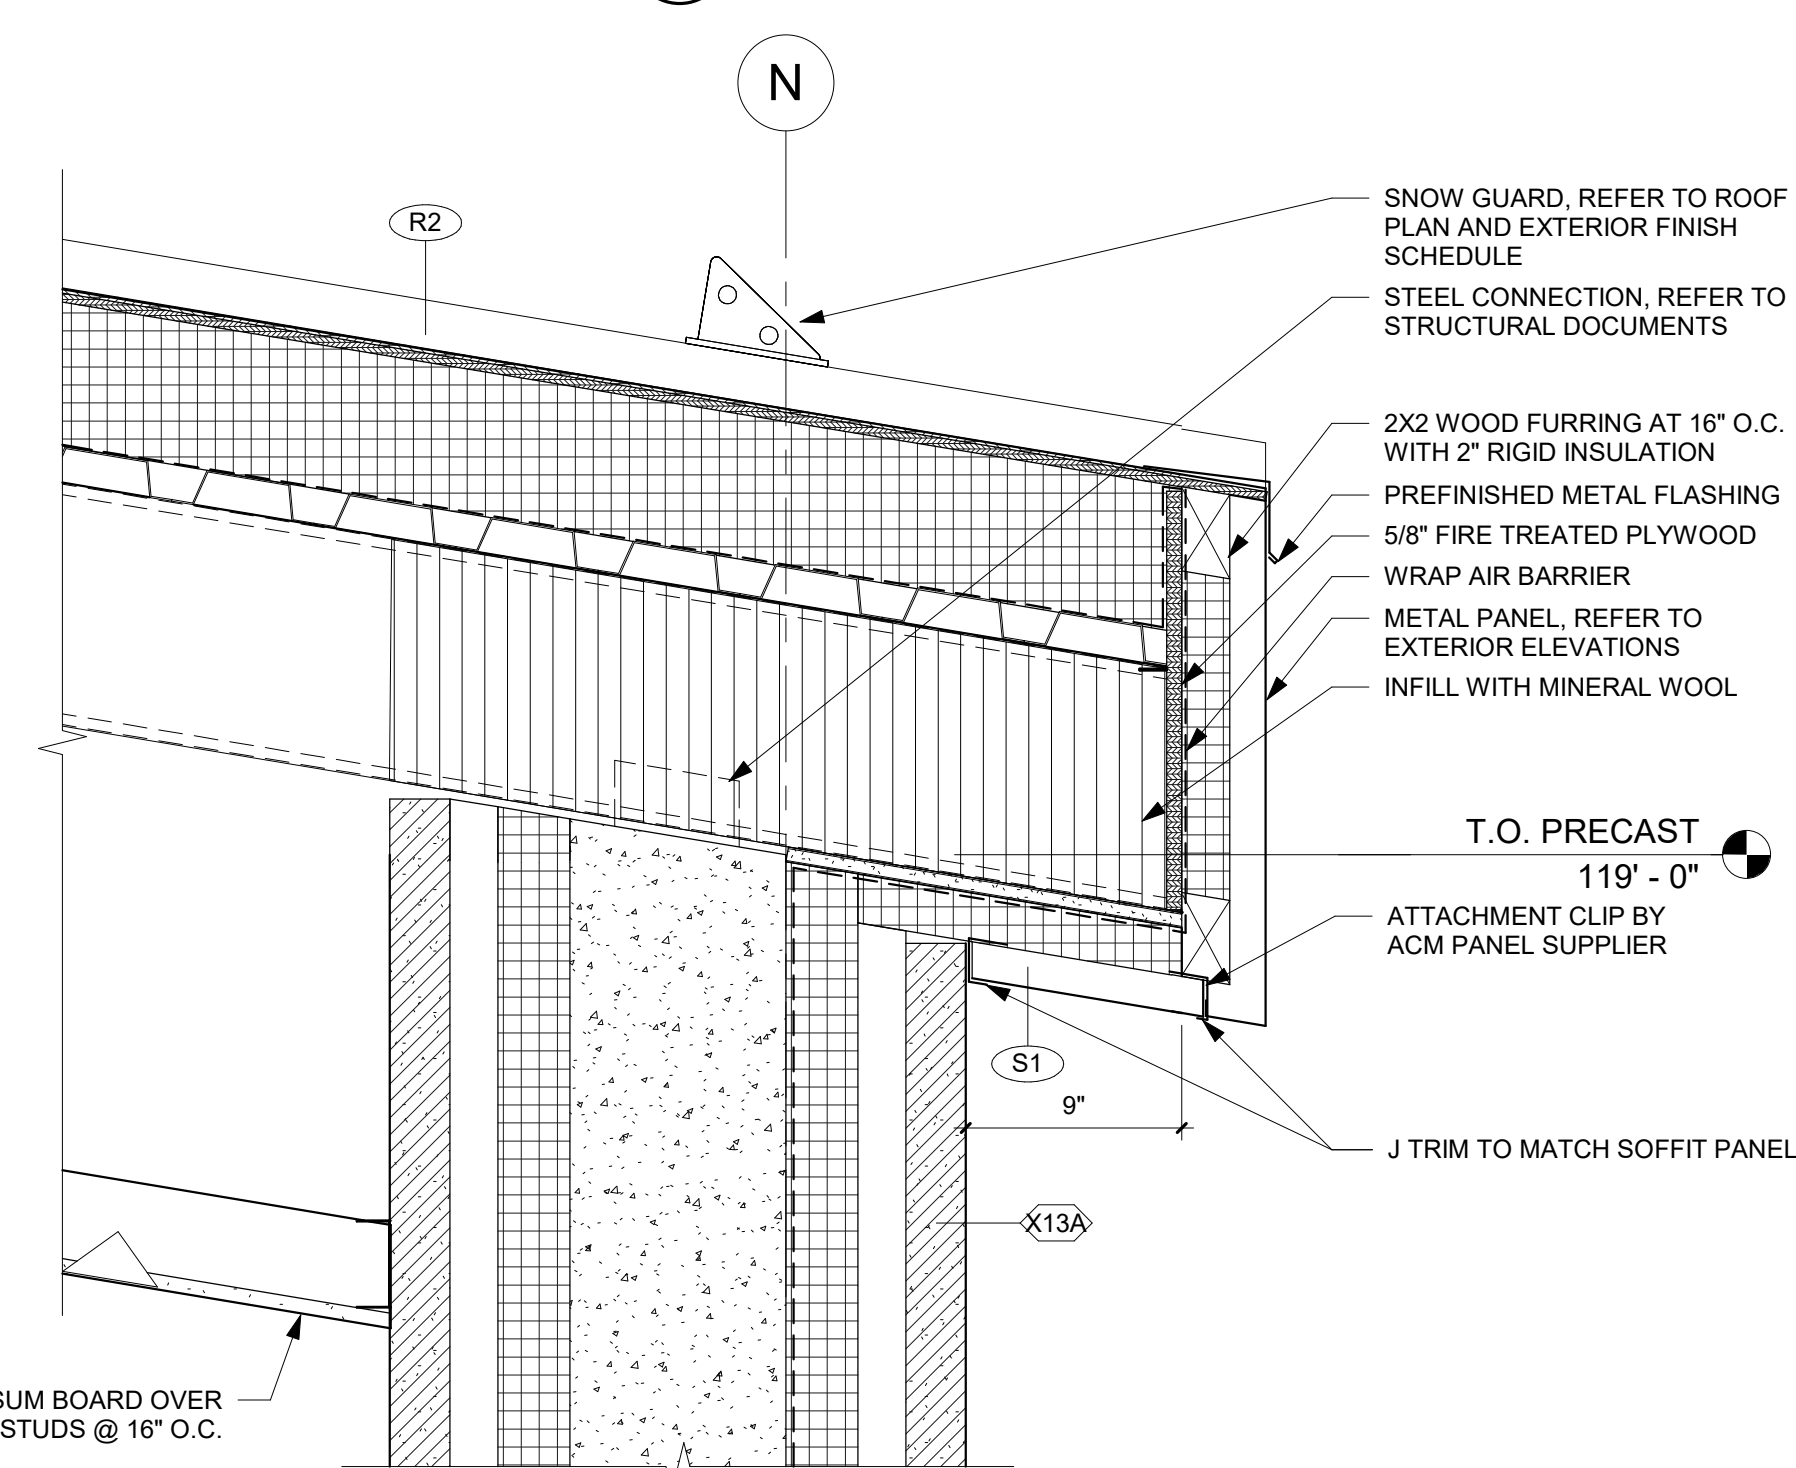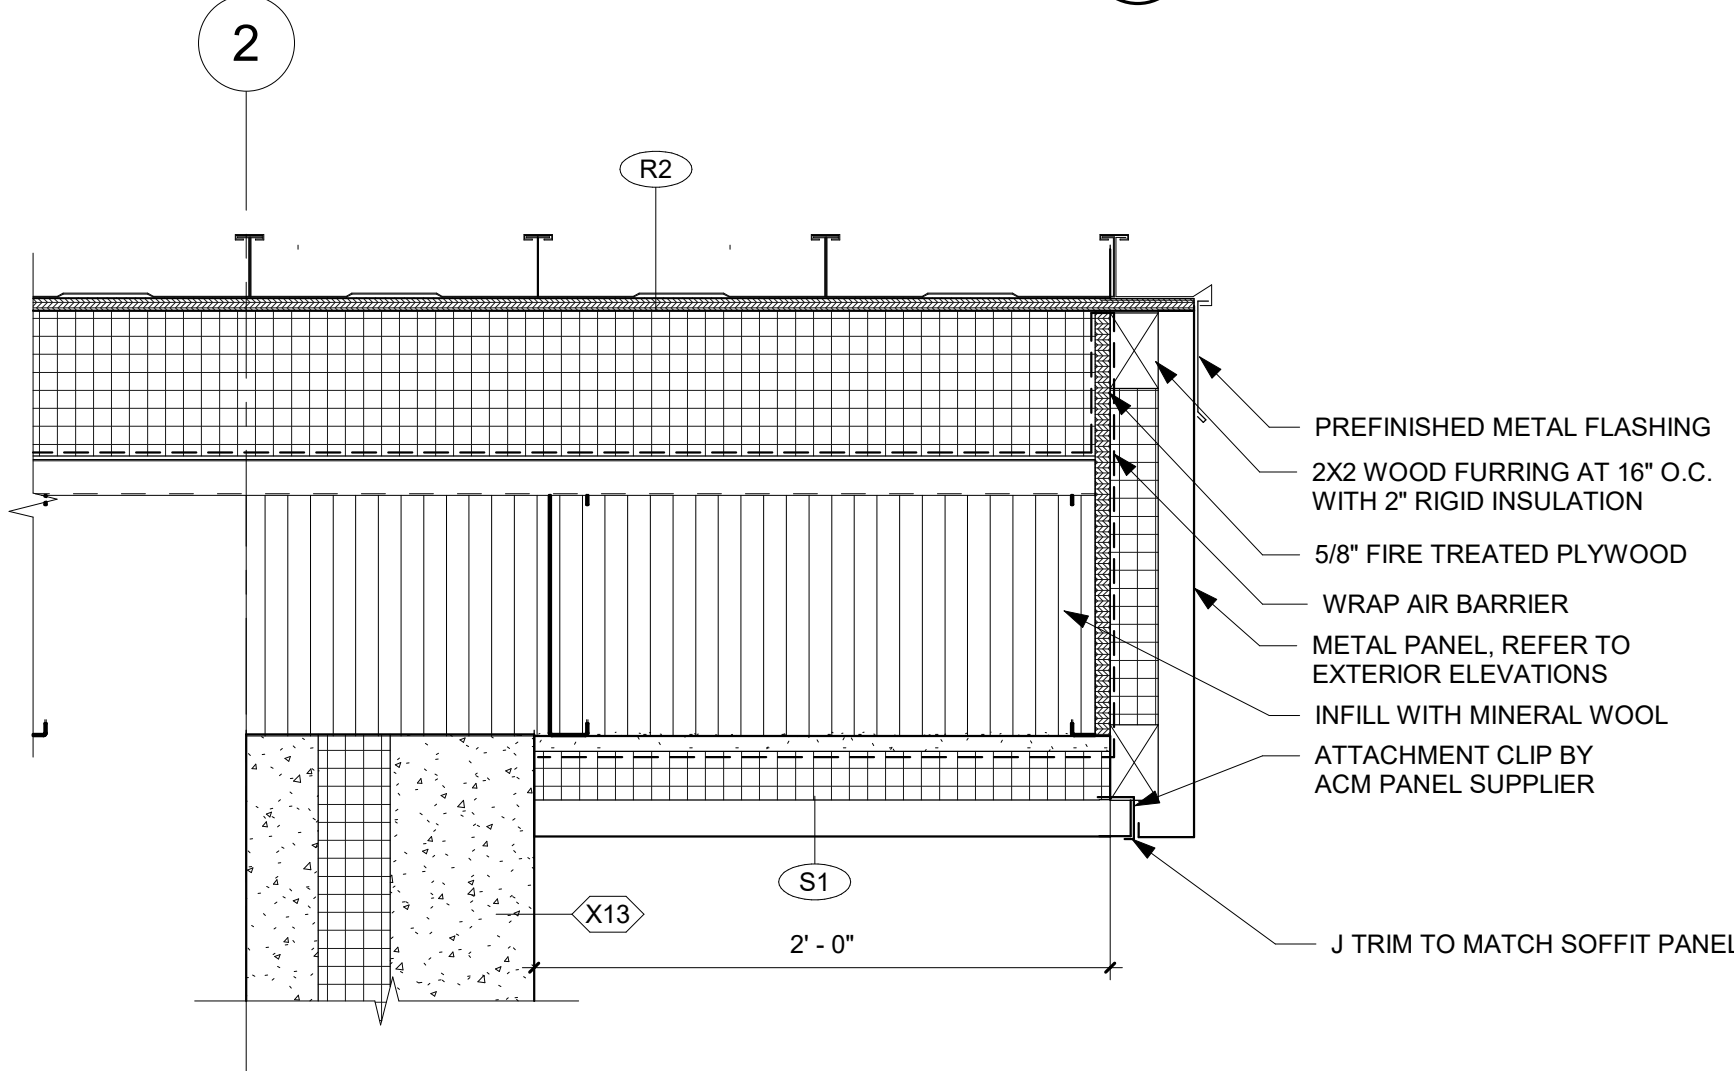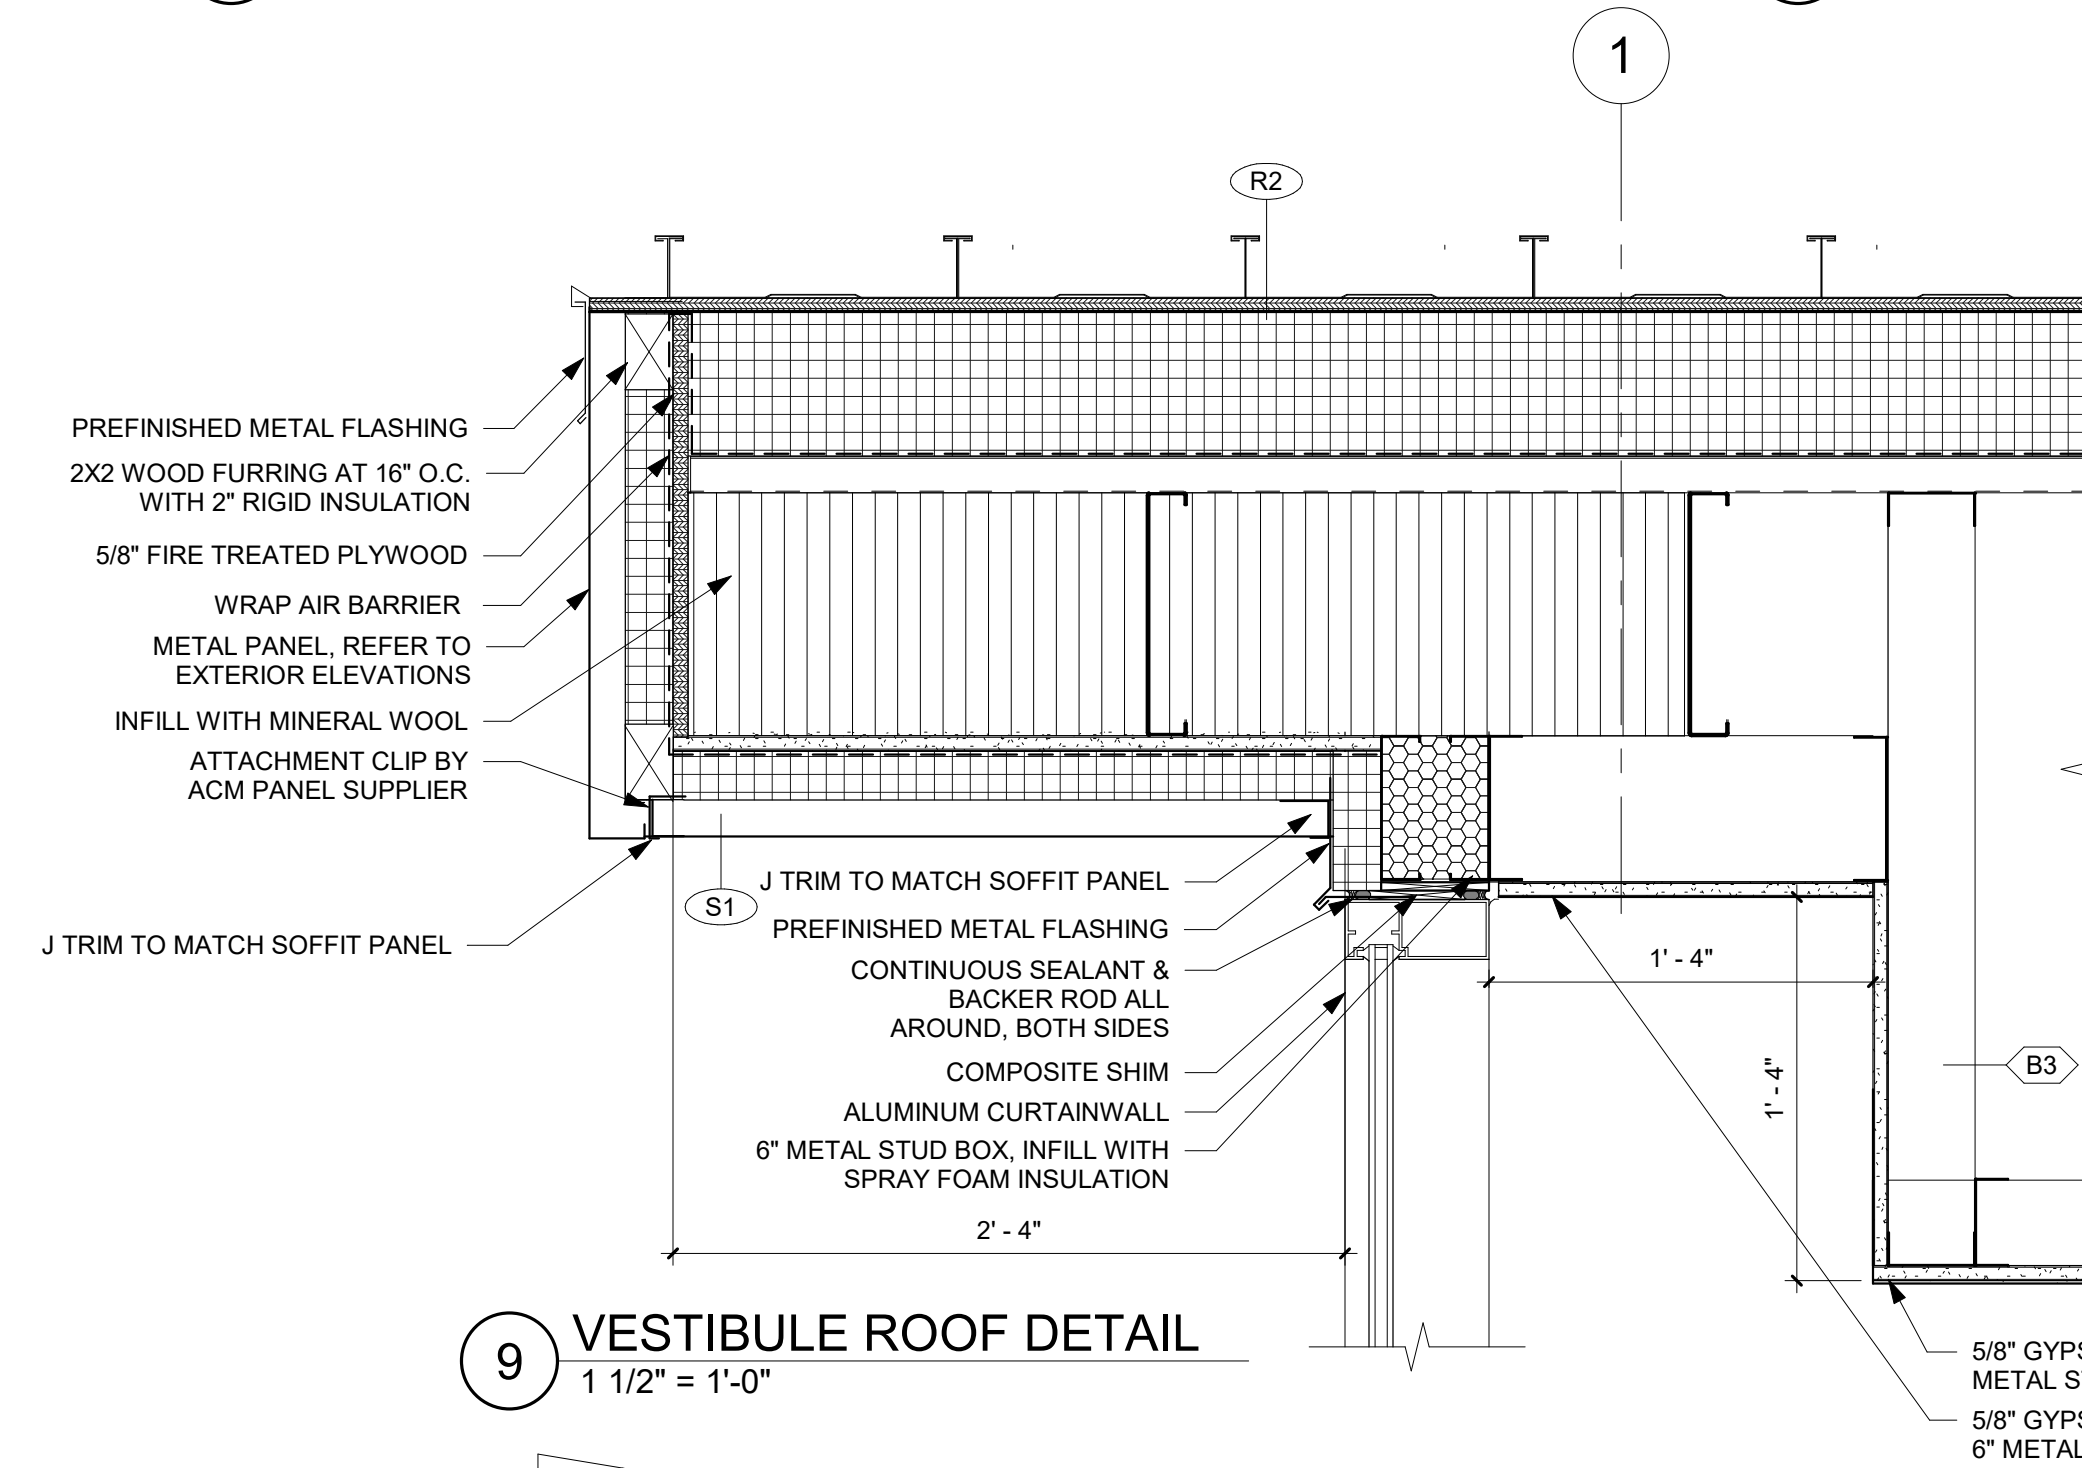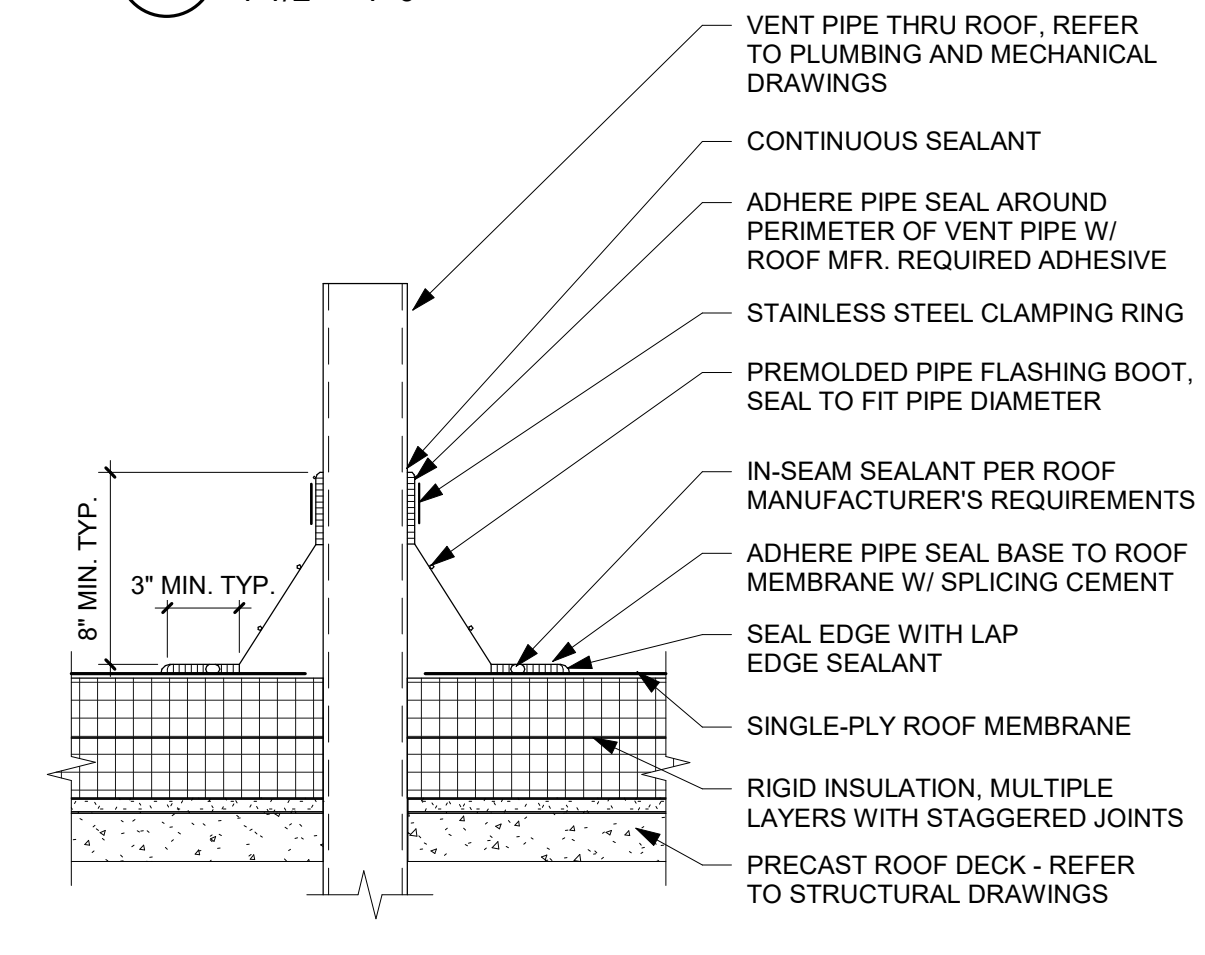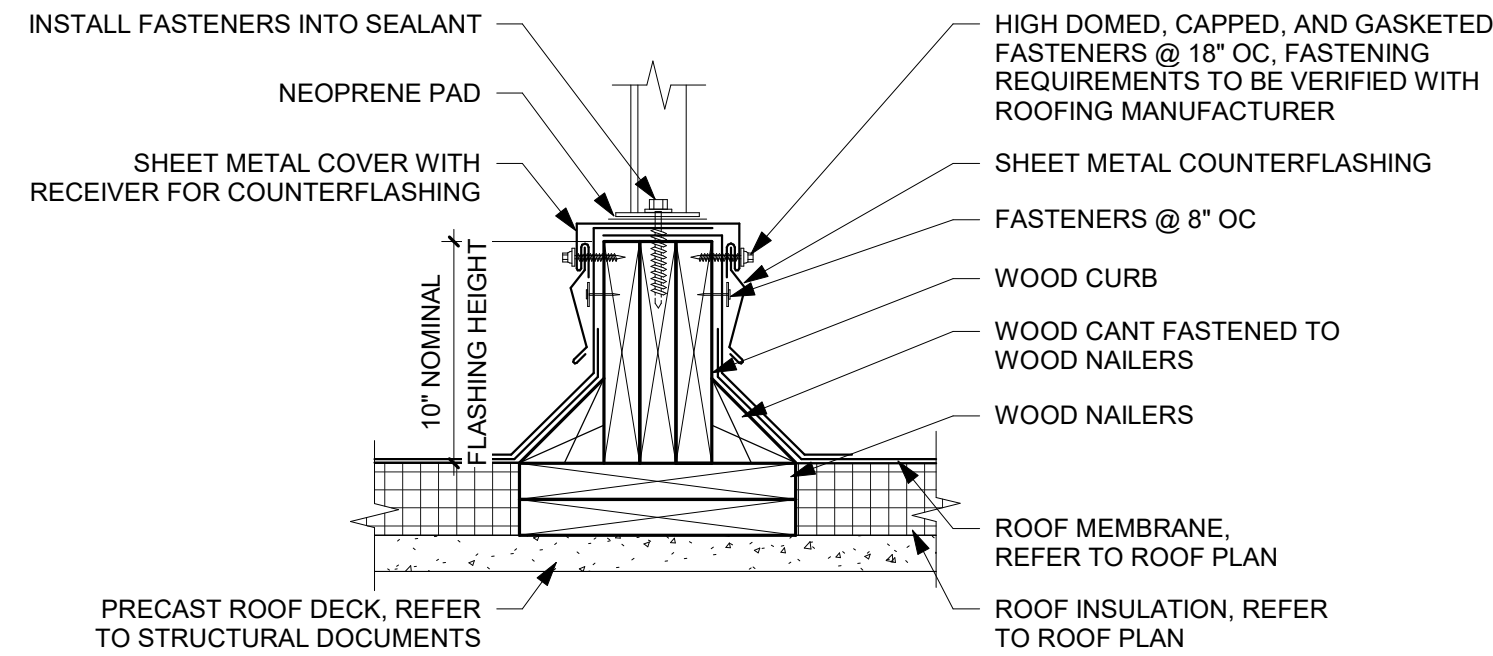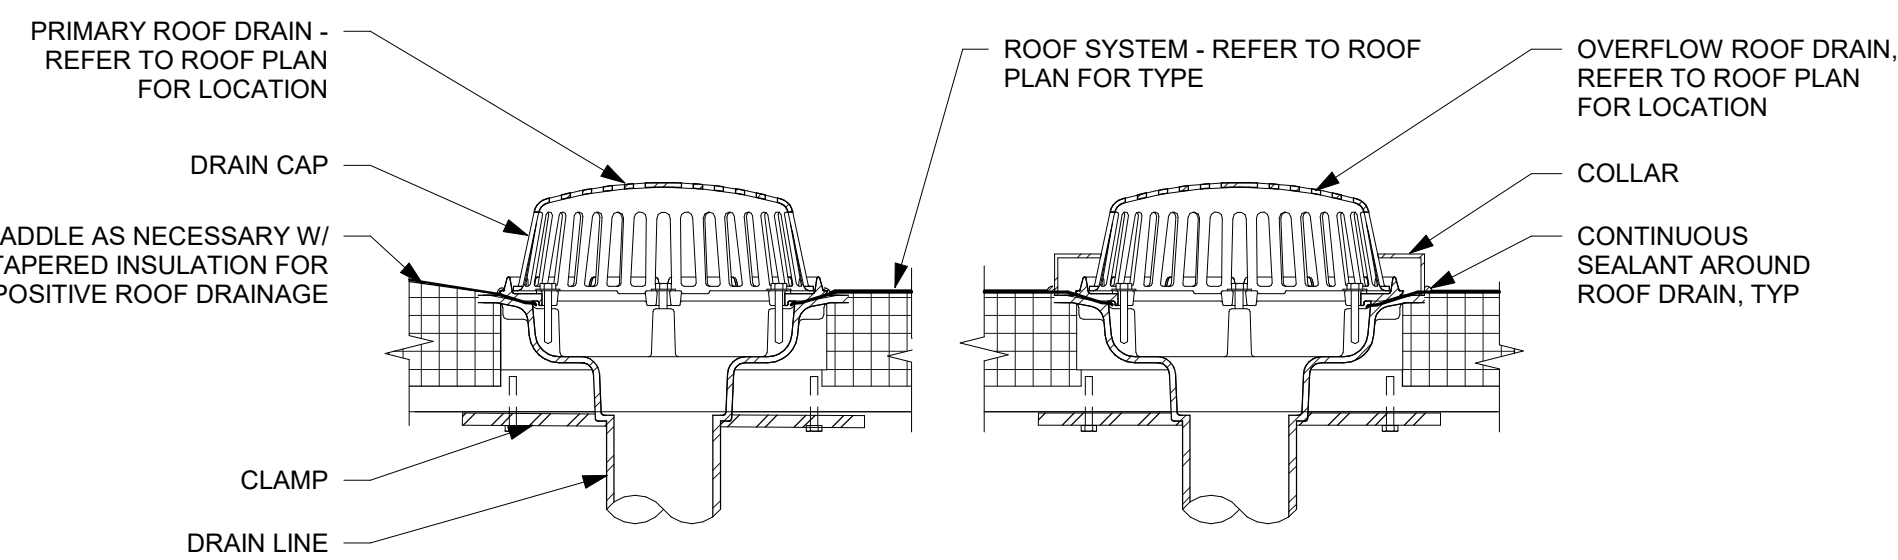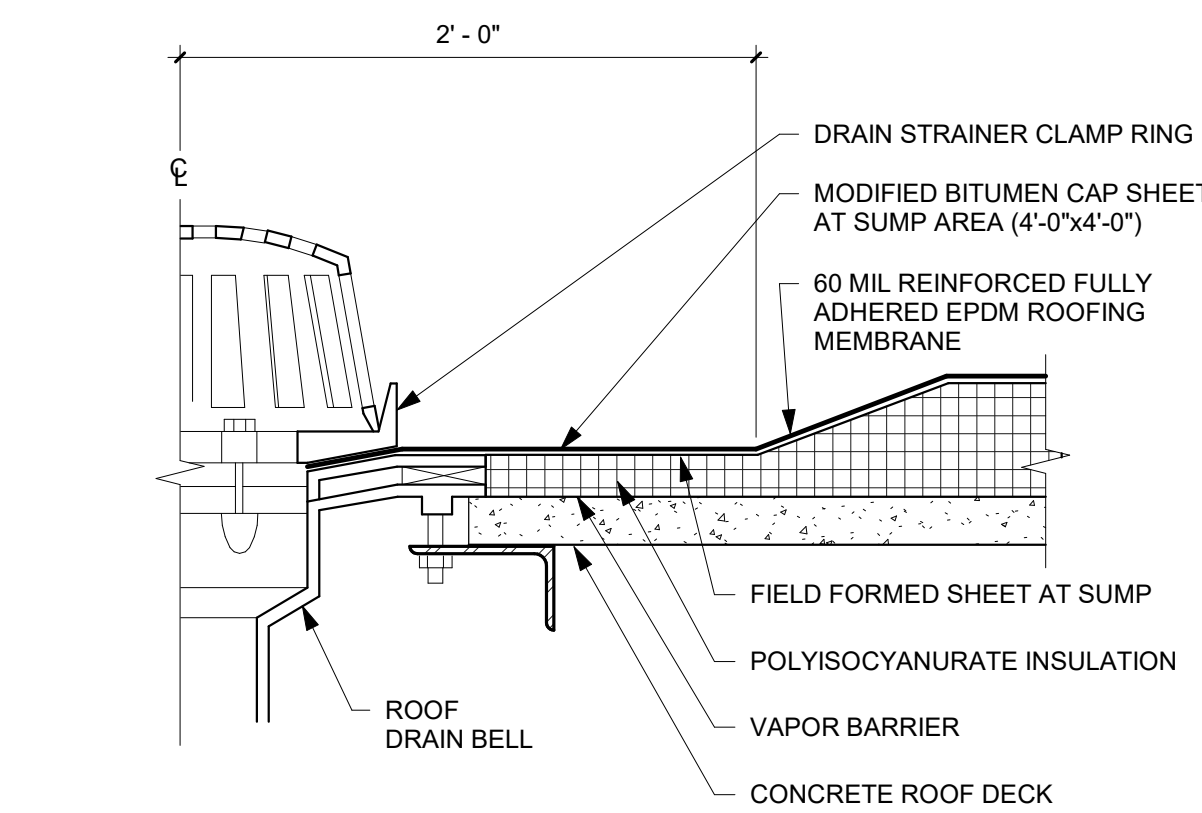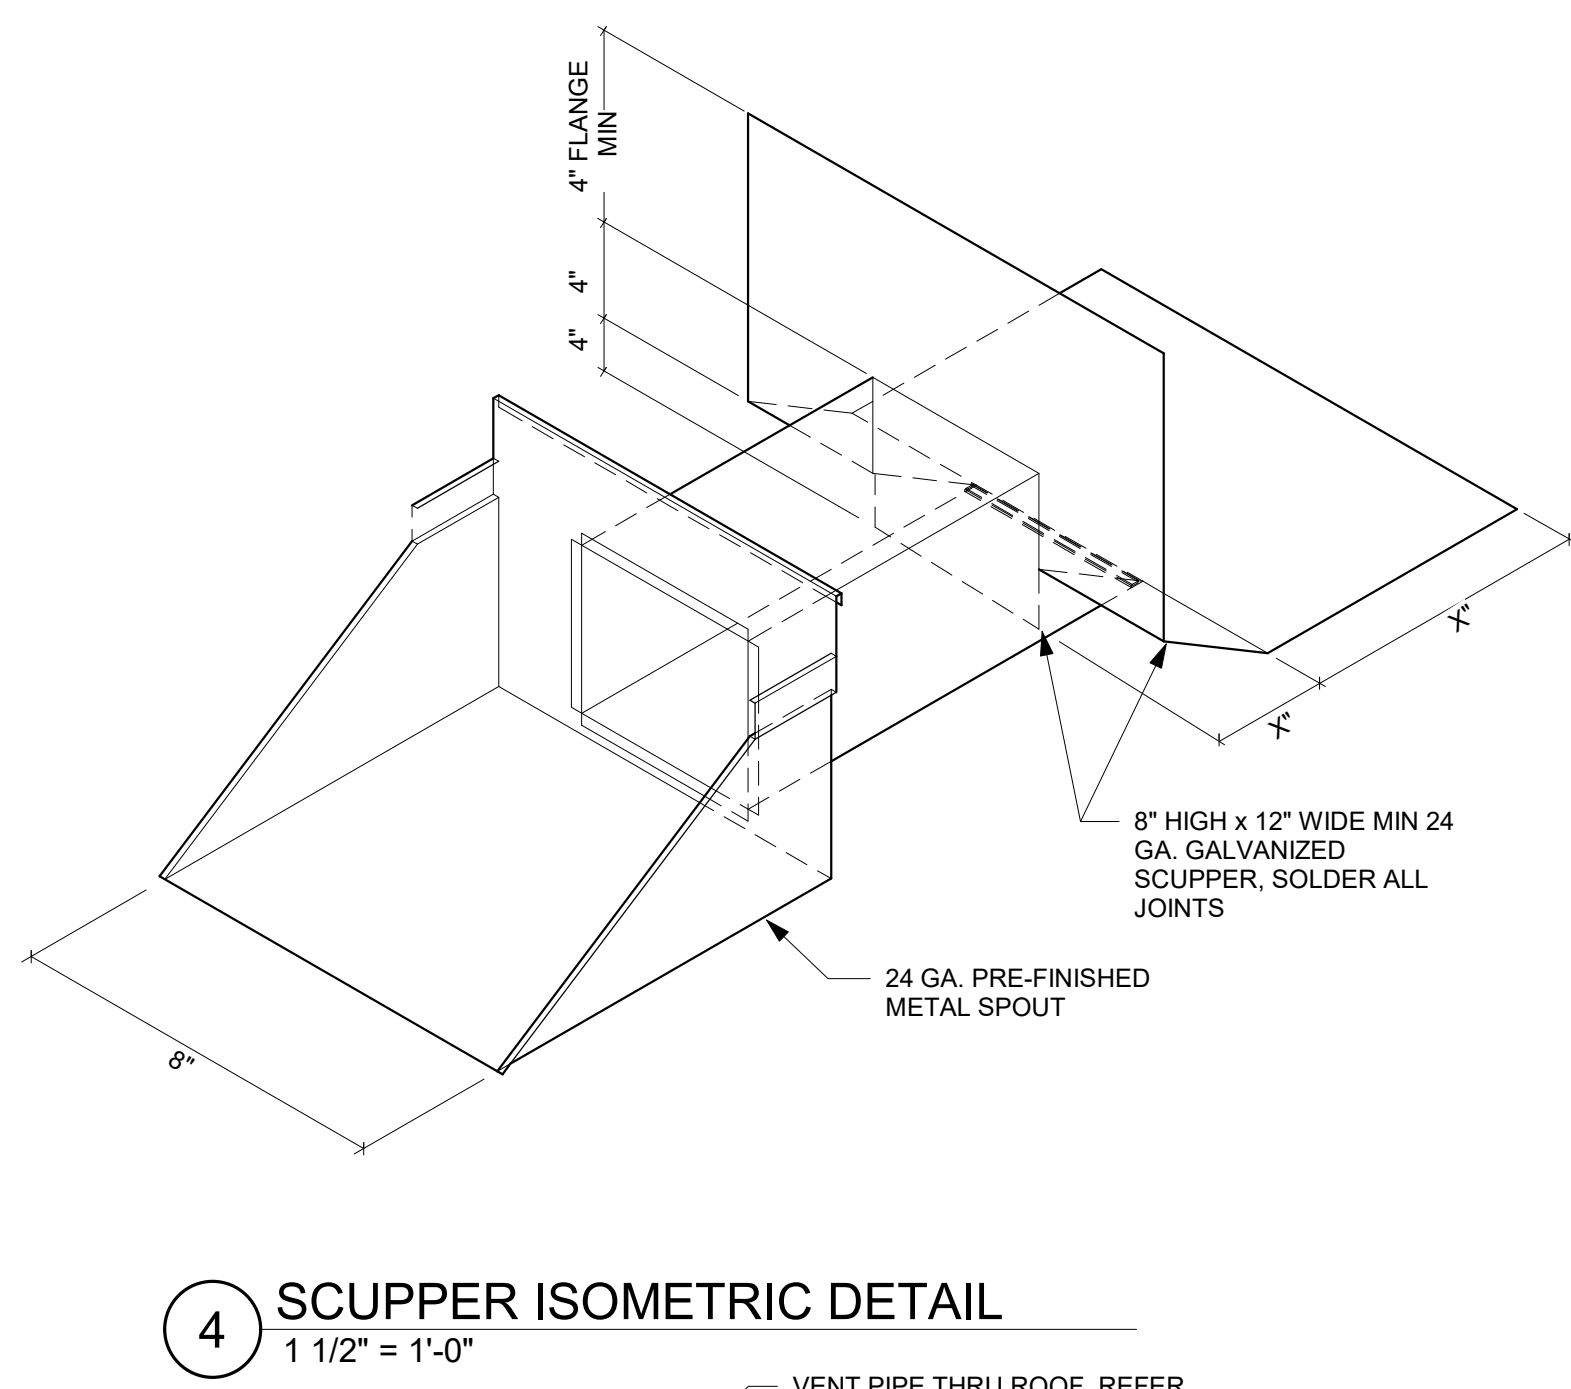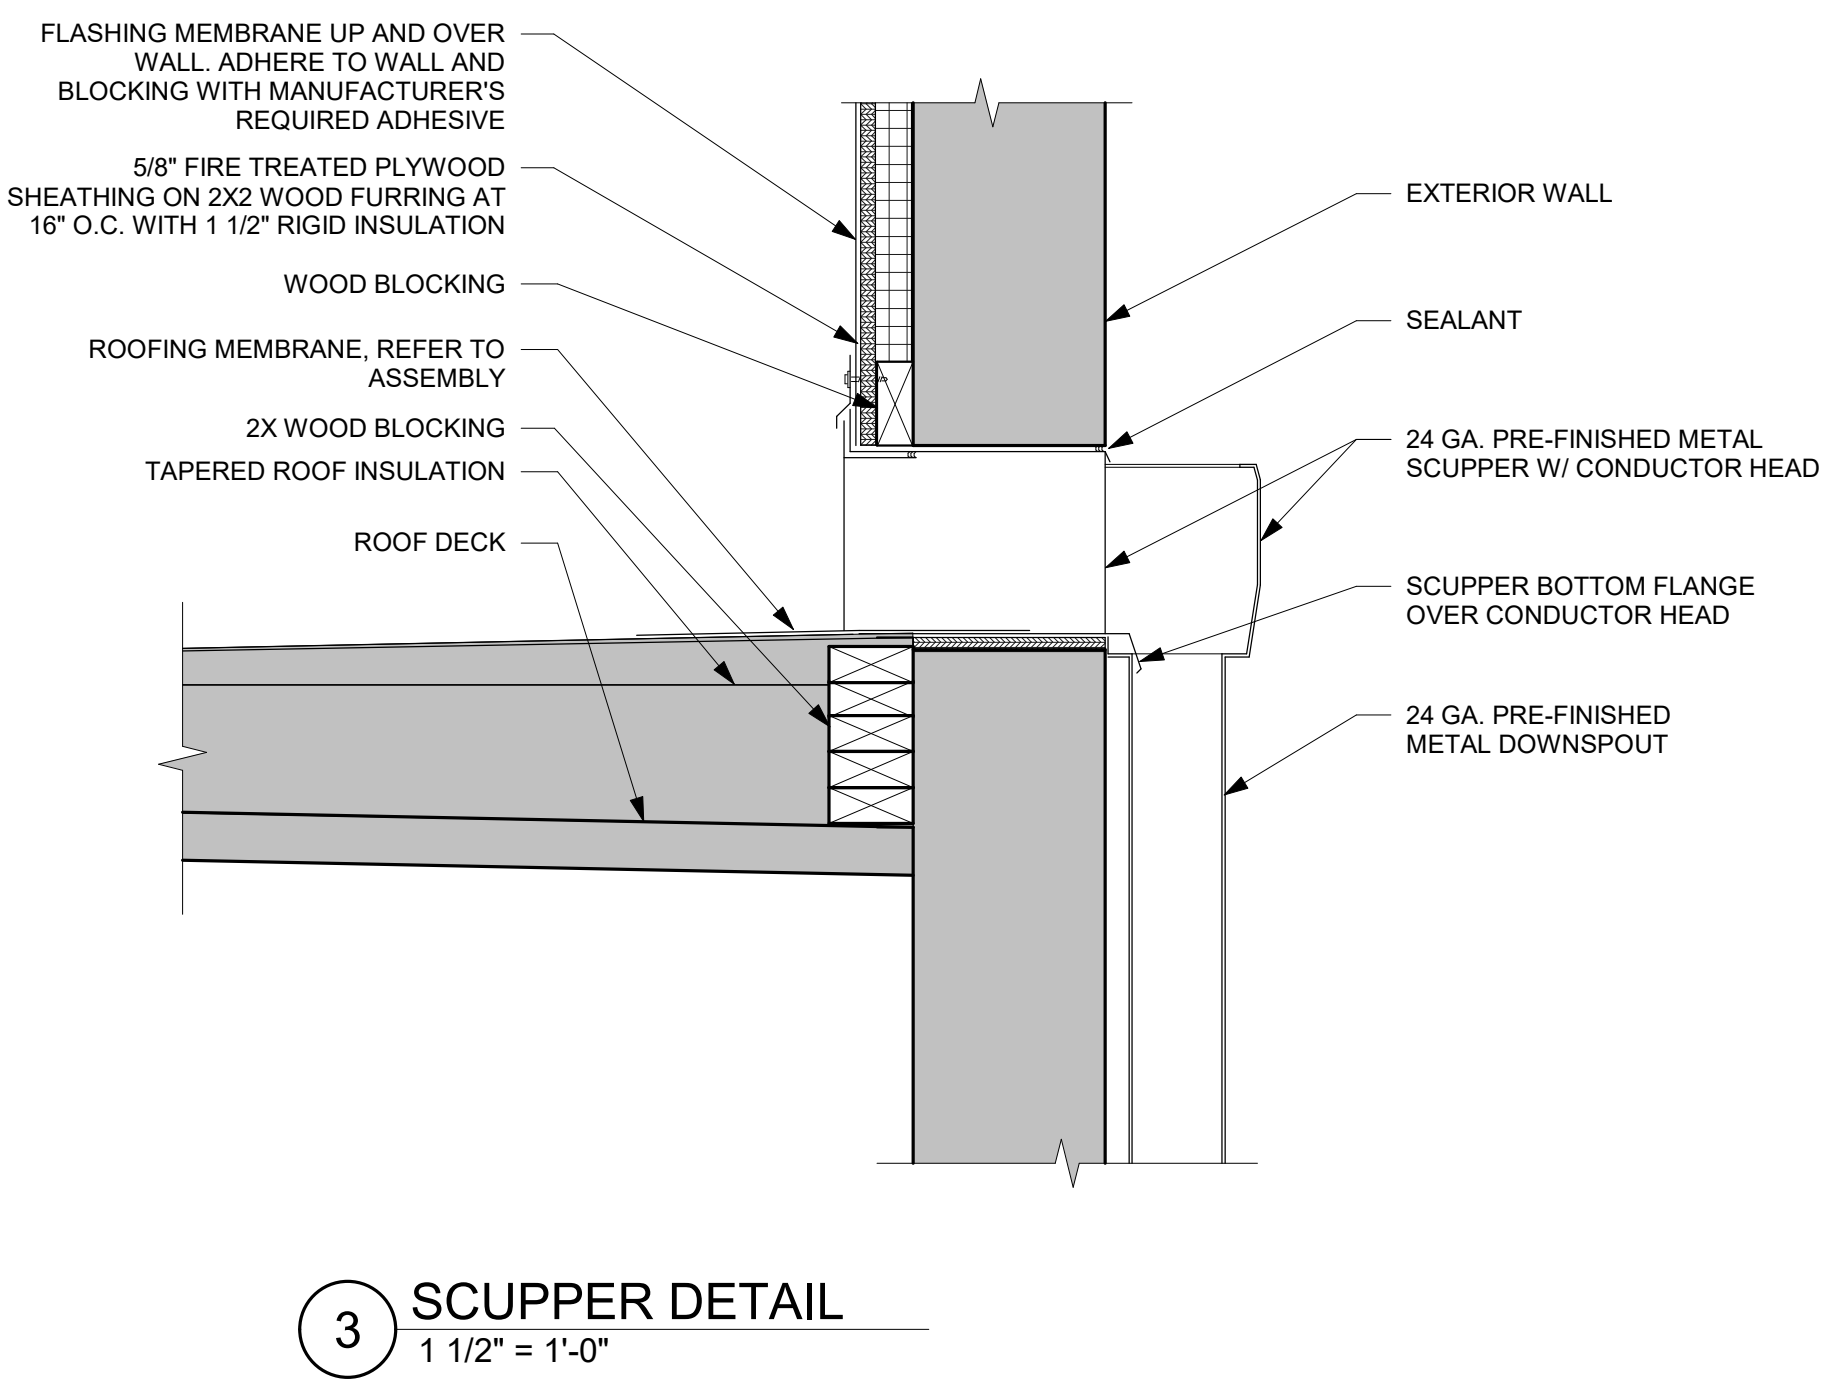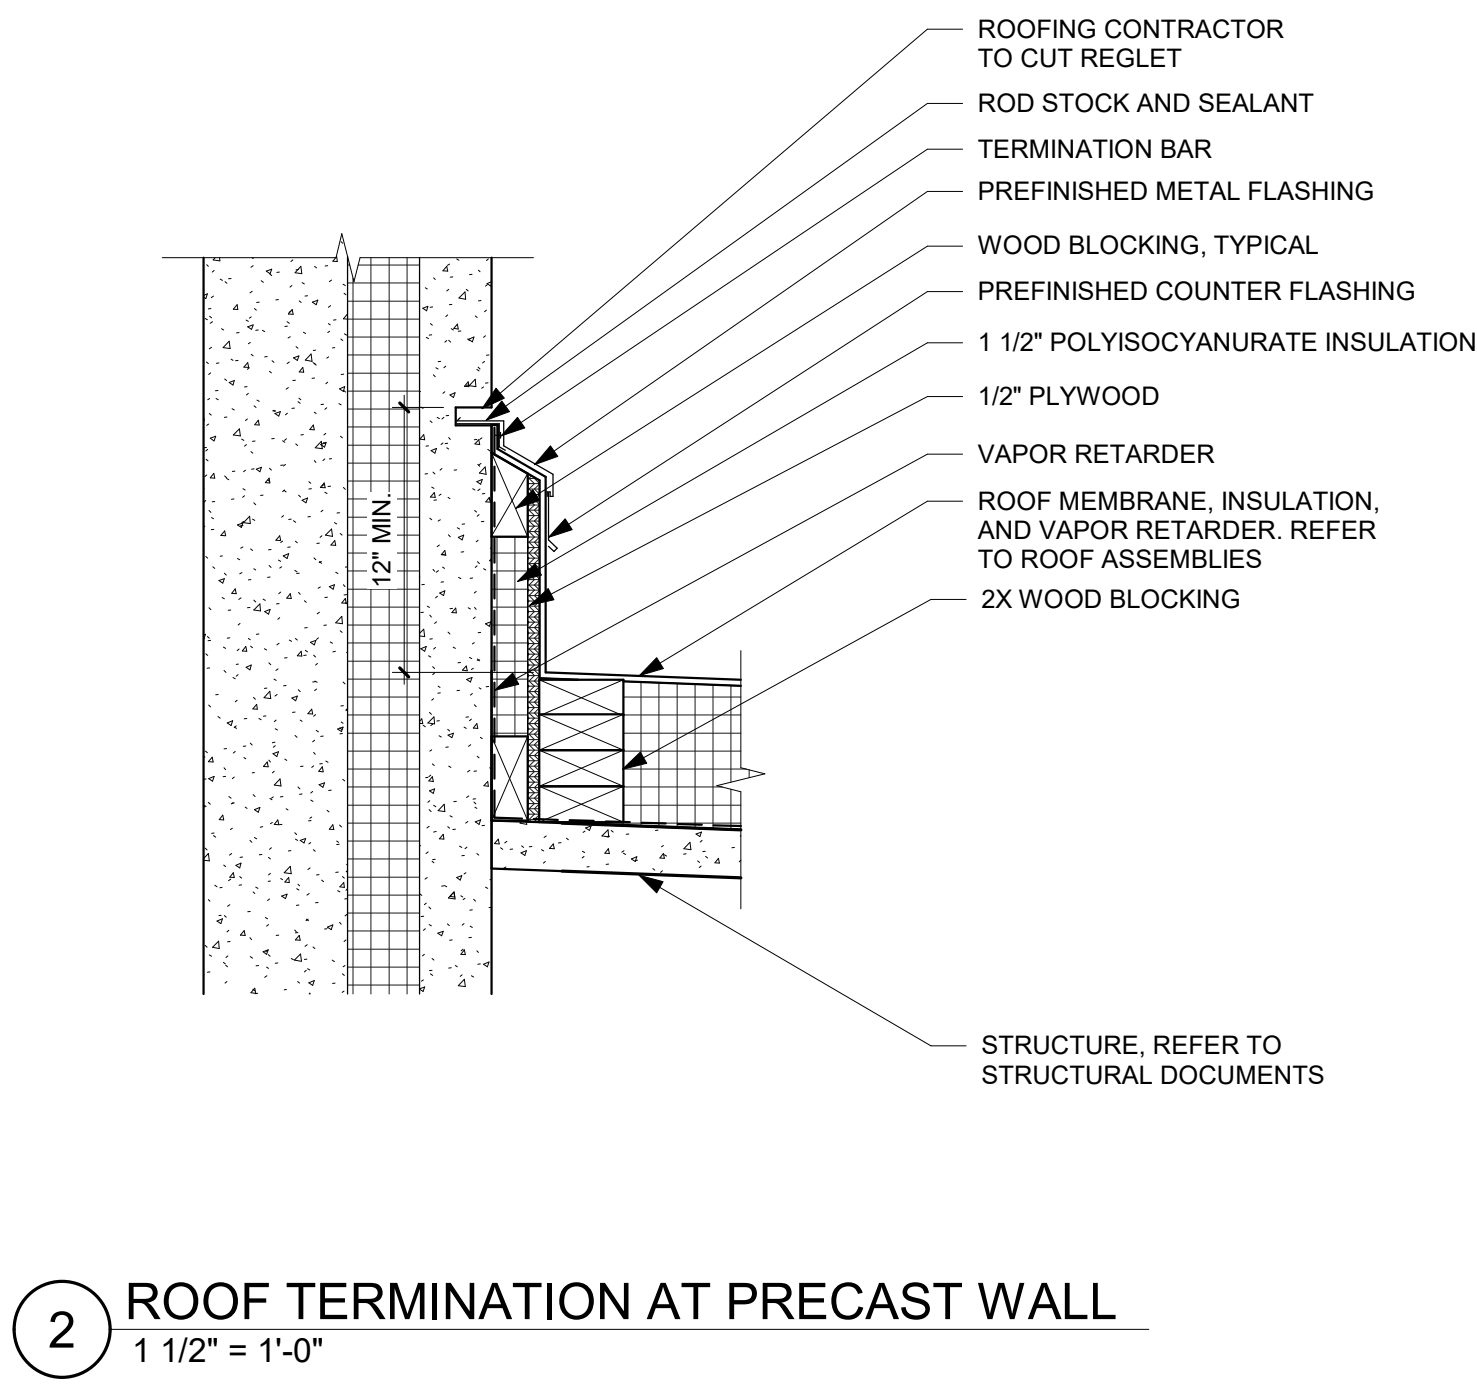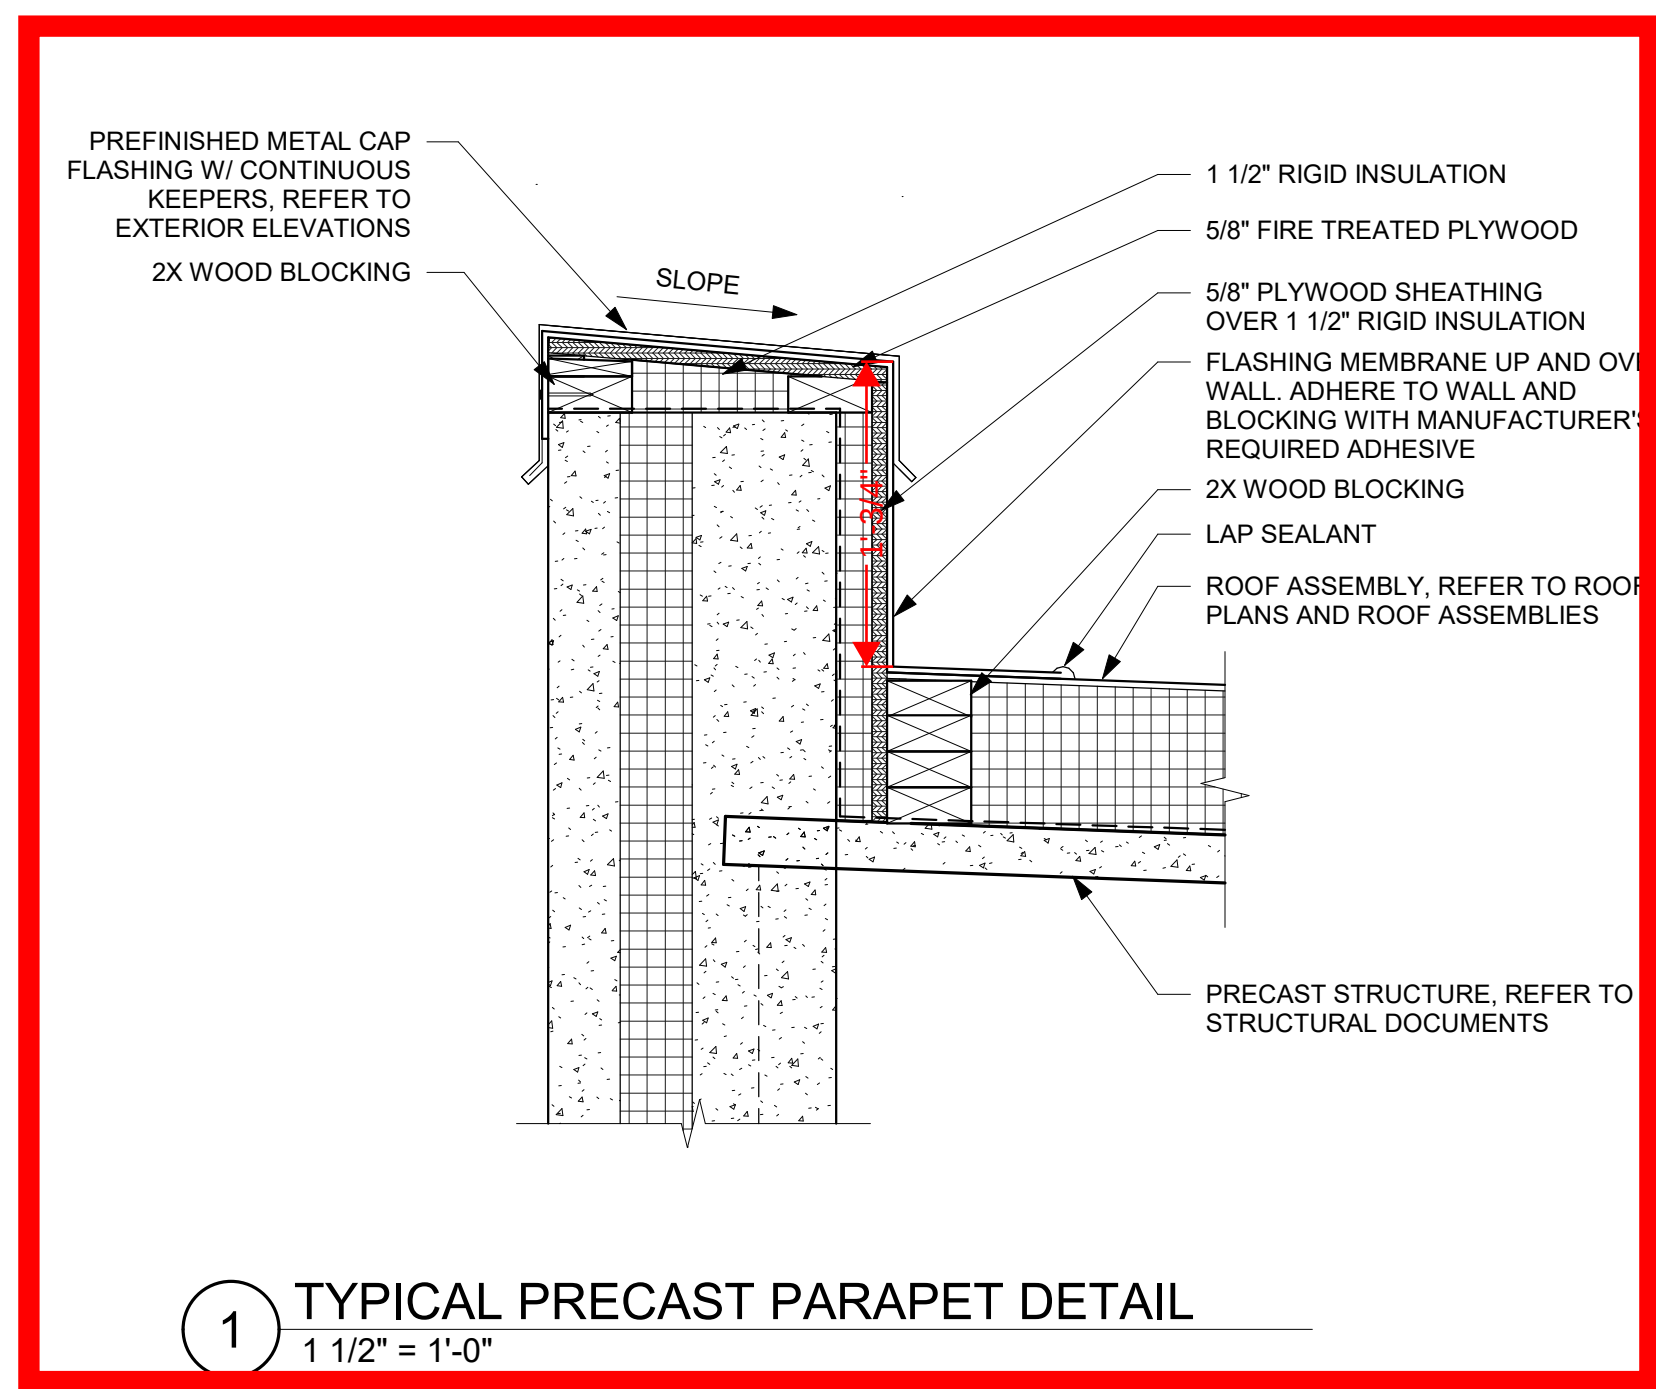

I HEREBY CERTIFY THAT THIS PLAN, SPECIFICATION OR REPORT WAS PREPARED BY ME OR UNDER MY DIRECT SUPERVISION AND THAT I AM A DULY LICENSED PROFESSIONAL ENGINEER UNDER THE LAWS OF THE STATE OF MINNESOTA.

DATE 08/30/24 LIC. NO. 49451

I HEREBY CERTIFY THAT THIS PLAN, SPECIFICATION OR REPORT WAS PREPARED BY ME OR UNDER MY DIRECT SUPERVISION AND THAT I AM A DULY LICENSED ARCHITECT UNDER THE LAWS OF THE STATE OF MINNESOTA.

JEREMY P. WIESEN

DATE 08/30/24 LIC. NO. 49451

THIS DOCUMENT IS THE PROPERTY OF I & S GROUP, INC. AND MAY NOT BE USED, COPIED OR DUPLICATED WITHOUT PRIOR WRITTEN CONSENT.

PROJECT

BLUE EARTH COUNTY PUBLIC WORKS FACILITY

MANKATO TOWNSHIP MINNESOTA

REVISION SCHEDULE		
DATE	DESCRIPTION	BY

PROJECT NO. 20-24553

FILE NAME 24553 ARCH R22

DRAWN BY JLE

DESIGNED BY JPW

REVIEWED BY JPW

ORIGINAL ISSUE DATE 08/16/2024

CLIENT PROJECT NO.

TITLE

ROOF DETAILS

SHEET

A1-72

REFERENCE SCALE
1" = 1'-0"
0 1/4" 1/2" 1" 2"

8/29/2024 5:41:12 PM