


© Bolton & Menk, Inc. 2018. All rights reserved.
11:15:00 AM, WED 03/12/2014 4:02:50 PM 4/25/2018 6:04:44 AM

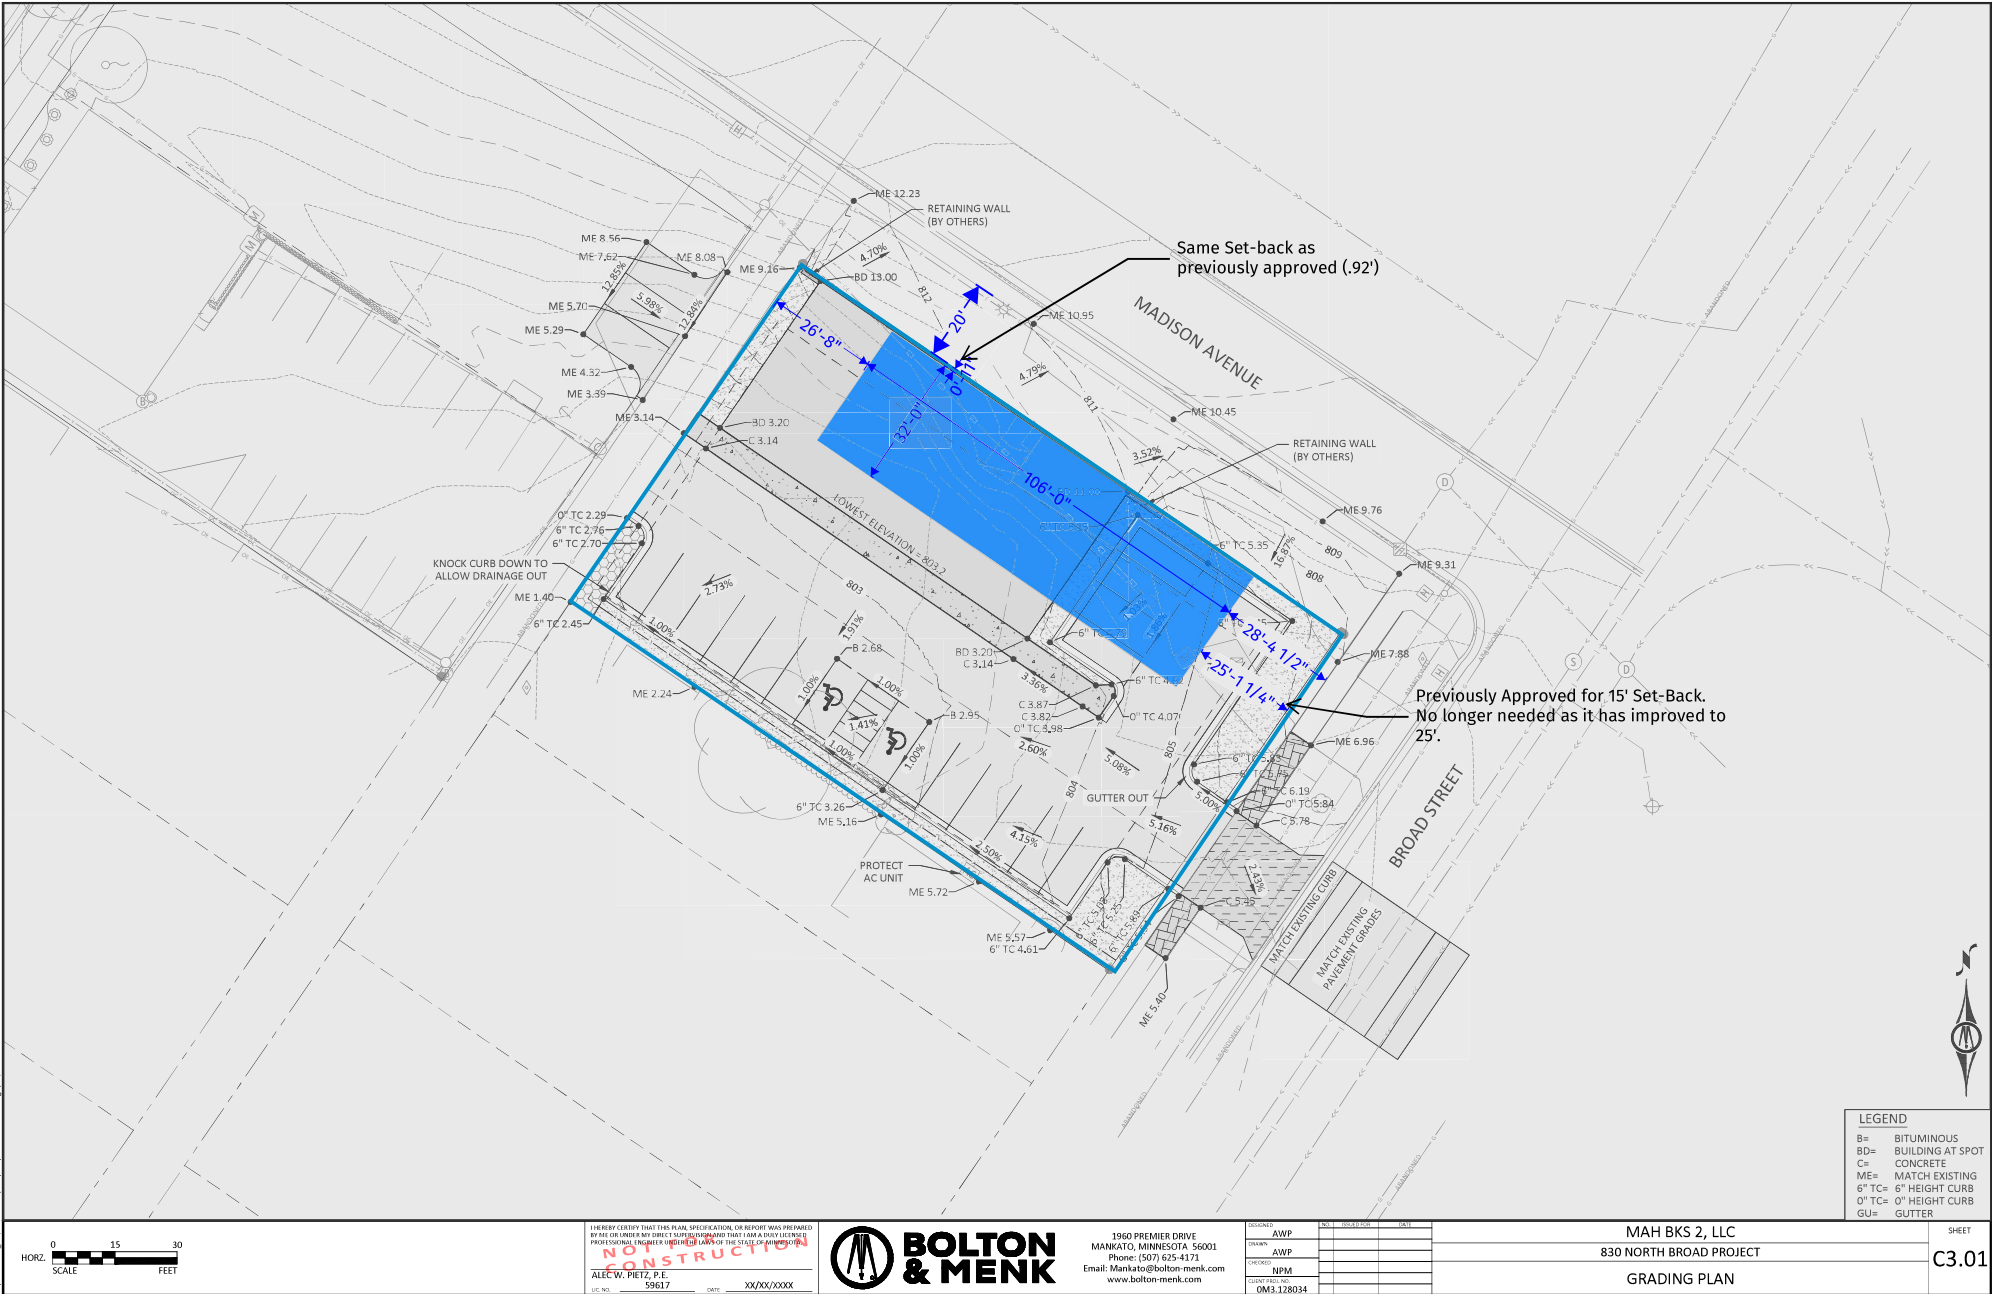

LEGEND	
B=	BITUMINOUS
BD=	BUILDING AT SPOT
C=	CONCRETE
ME=	MATCH EXISTING
6" TC=	6" HEIGHT CURB
0" TC=	0" HEIGHT CURB
GU=	GUTTER



I HEREBY CERTIFY THAT THE PLAN, SPECIFICATION, OR REPORT WAS PREPARED BY ME OR UNDER MY DIRECT SUPERVISION AND THAT I AM A duly LICENSED PROFESSIONAL ENGINEER IN THE STATE OF MINNESOTA.
ALEC W. PIETZ, P.E.
59617
XX/XX/XXXX



1960 PREMIER DRIVE
MANKATO, MINNESOTA 56001
Phone: (507) 625-4171
Email: Mankato@bolton-menk.com
www.bolton-menk.com

DESIGNED	BY	DATE	CHK
AWP			
DRAWN	BY	DATE	CHK
AWP			
CHECKED	BY	DATE	CHK
NPM			
0M3-128034			

MAH BKS 2, LLC
830 NORTH BROAD PROJECT
GRADING PLAN

SHEET
C3.01