


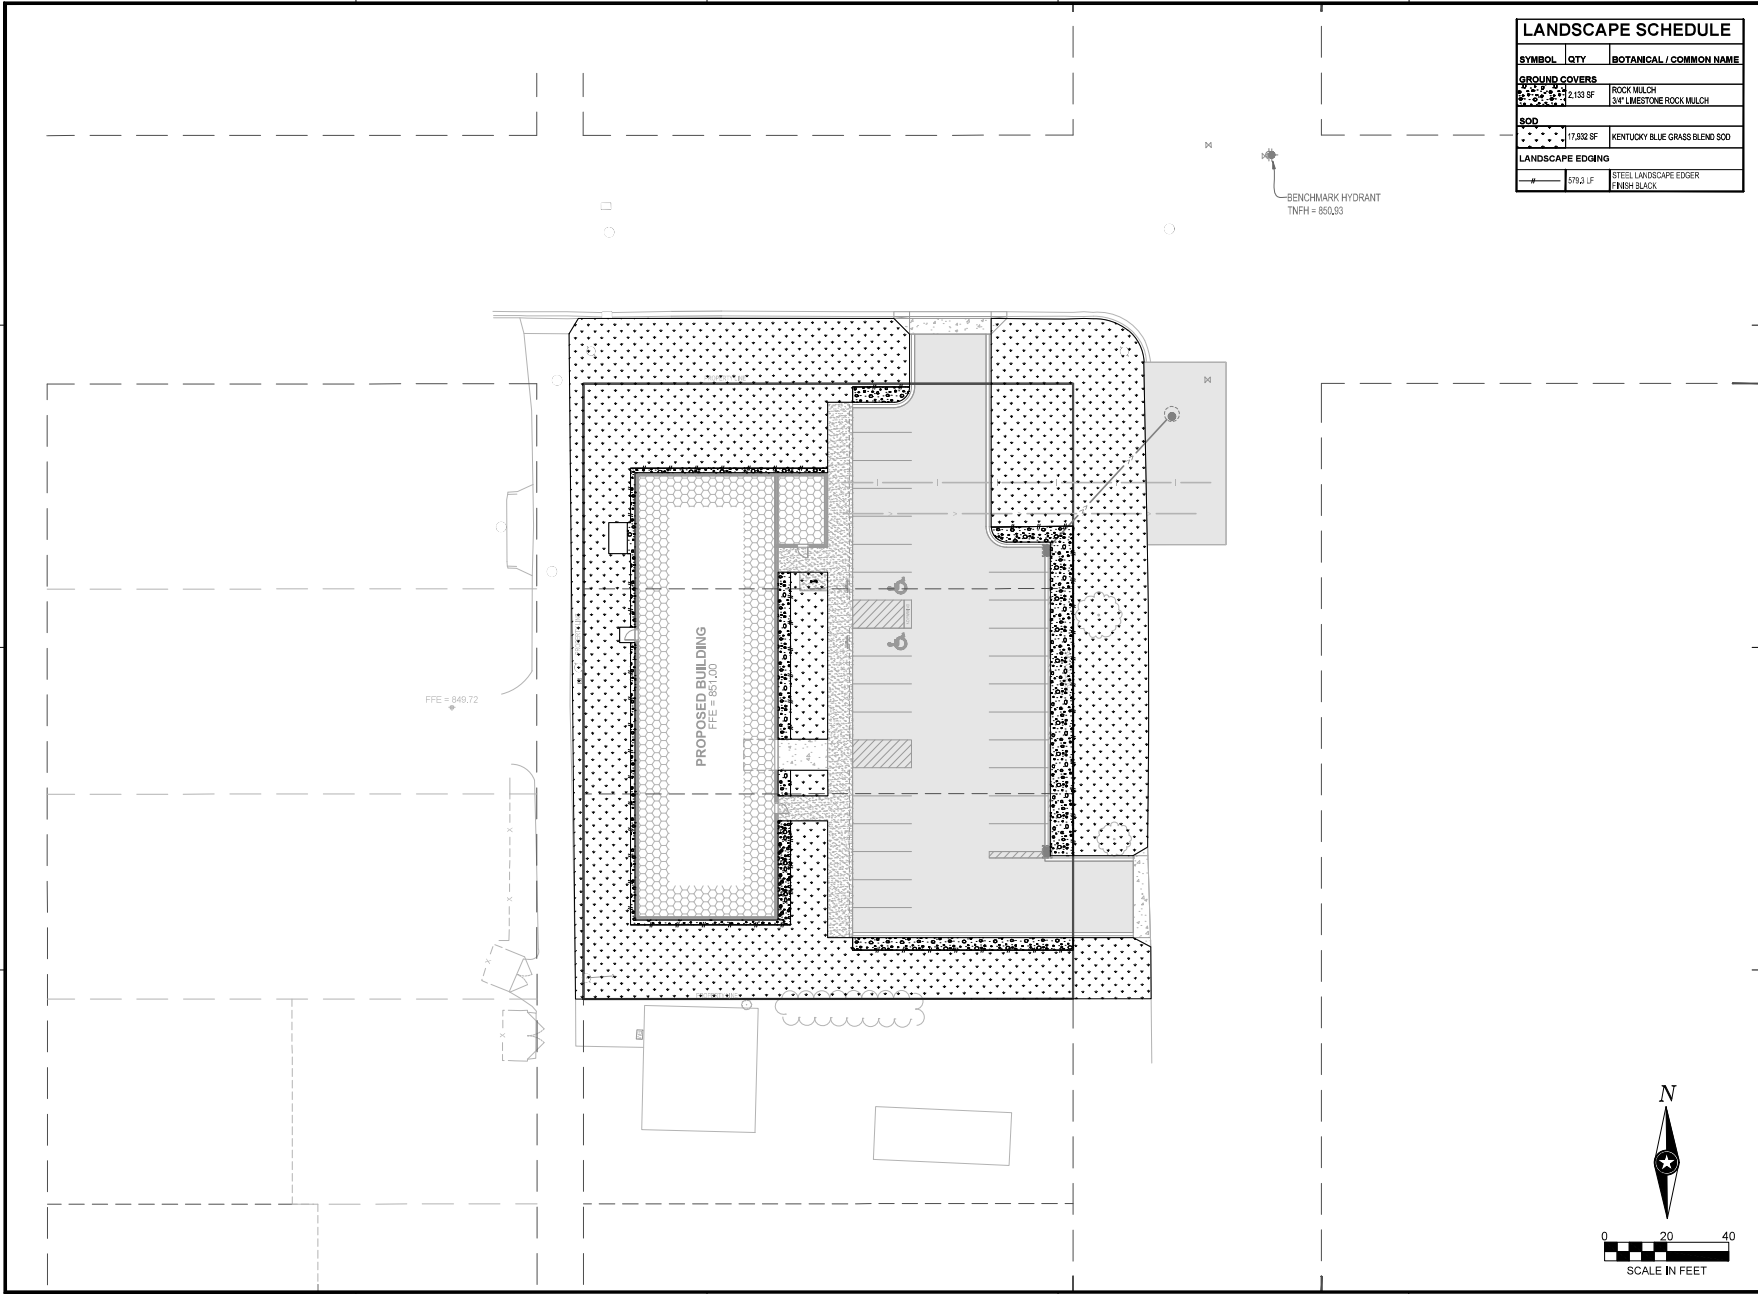

LANDSCAPE SCHEDULE		
SYMBOL	QTY	BOTANICAL / COMMON NAME
GROUND COVERS		
	2,133 SF	ROCK MULCH
		3/4" LIMESTONE ROCK MULCH
SOD		
	17,892 SF	KENTUCKY BLUE GRASS BLEND SOD
LANDSCAPE EDGING		
	579.3 LF	STEEL LANDSCAPE EDGER FINISH: BLACK

I HEREBY CERTIFY THAT THIS PLAN, SPECIFICATION OR REPORT WAS PREPARED BY ME OR UNDER MY DIRECT SUPERVISION AND THAT I AM A DULY LICENSED PROFESSIONAL ENGINEER UNDER THE LAWS OF THE STATE OF MINNESOTA.
NATHAN J. HERMER
 DATE: _____ LIC. NO. **54848**
SHEET NOT VALID UNLESS THIS TEXT IS COLOR.
 THIS DOCUMENT IS THE PROPERTY OF I & S GROUP, INC. AND MAY NOT BE USED, COPIED OR DUPLICATED WITHOUT PRIOR WRITTEN CONSENT.
 © 2024 I & S GROUP, INC.

PROJECT

WRESTLING BROTHERHOOD

WRESTLING FACILITY

MANKATO MINNESOTA

REVISION SCHEDULE		
DATE	DESCRIPTION	BY

PROJECT NO. 25-32225

FILE NAME 32225 CS-LAND

DRAWN BY NA

DESIGNED BY NA

REVIEWED BY NA

ORIGINAL ISSUE DATE 11-11-24

CLIENT PROJECT NO. -

TITLE

SITE RESTORATION PLAN

SHEET

C5-10

PRELIMINARY NOT FOR CONSTRUCTION PRELIMINARY NOT FOR CONSTRUCTION