


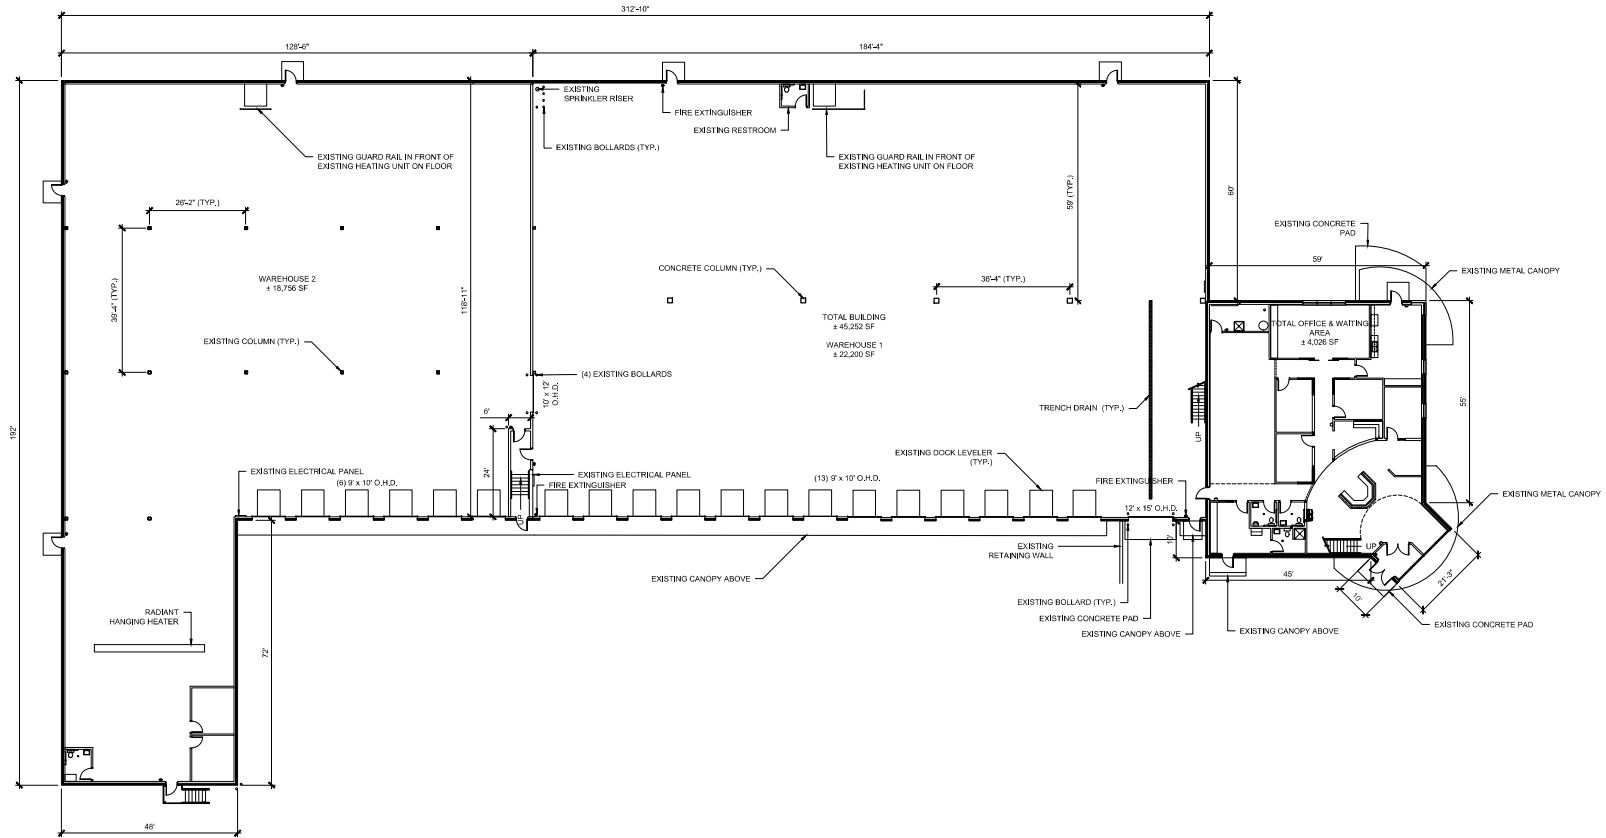

EXISTING FIRST FLOOR BUILDING PLAN

Scale: 1/16" = 1'-0"



NOTES:
THESE DRAWINGS ARE INTENDED FOR SCHEMATIC DESIGN ONLY.
LOCAL AUTHORITIES & GOVERNING BUILDING CODES SHALL BE USED
FOR CONSTRUCTION.

REVISIONS:

REVISION 1 - 5/26/2025
REVISION 2 - 7/2/2025

PROJ. APPROVAL DATE:

4/17/2025
6/19/2025

ISSUE DATE:

3/28/2025

DRAWN BY:

SPENCER BEYTEN

SHEET:

EXISTING FIRST FLOOR
BUILDING PLAN
A000



EXISTING FIRST FLOOR
OFFICE/LOBBY PLAN

A000.1





REVISION 2 - 7/2/2025

SPENCER BEY

1000

A000.4

