


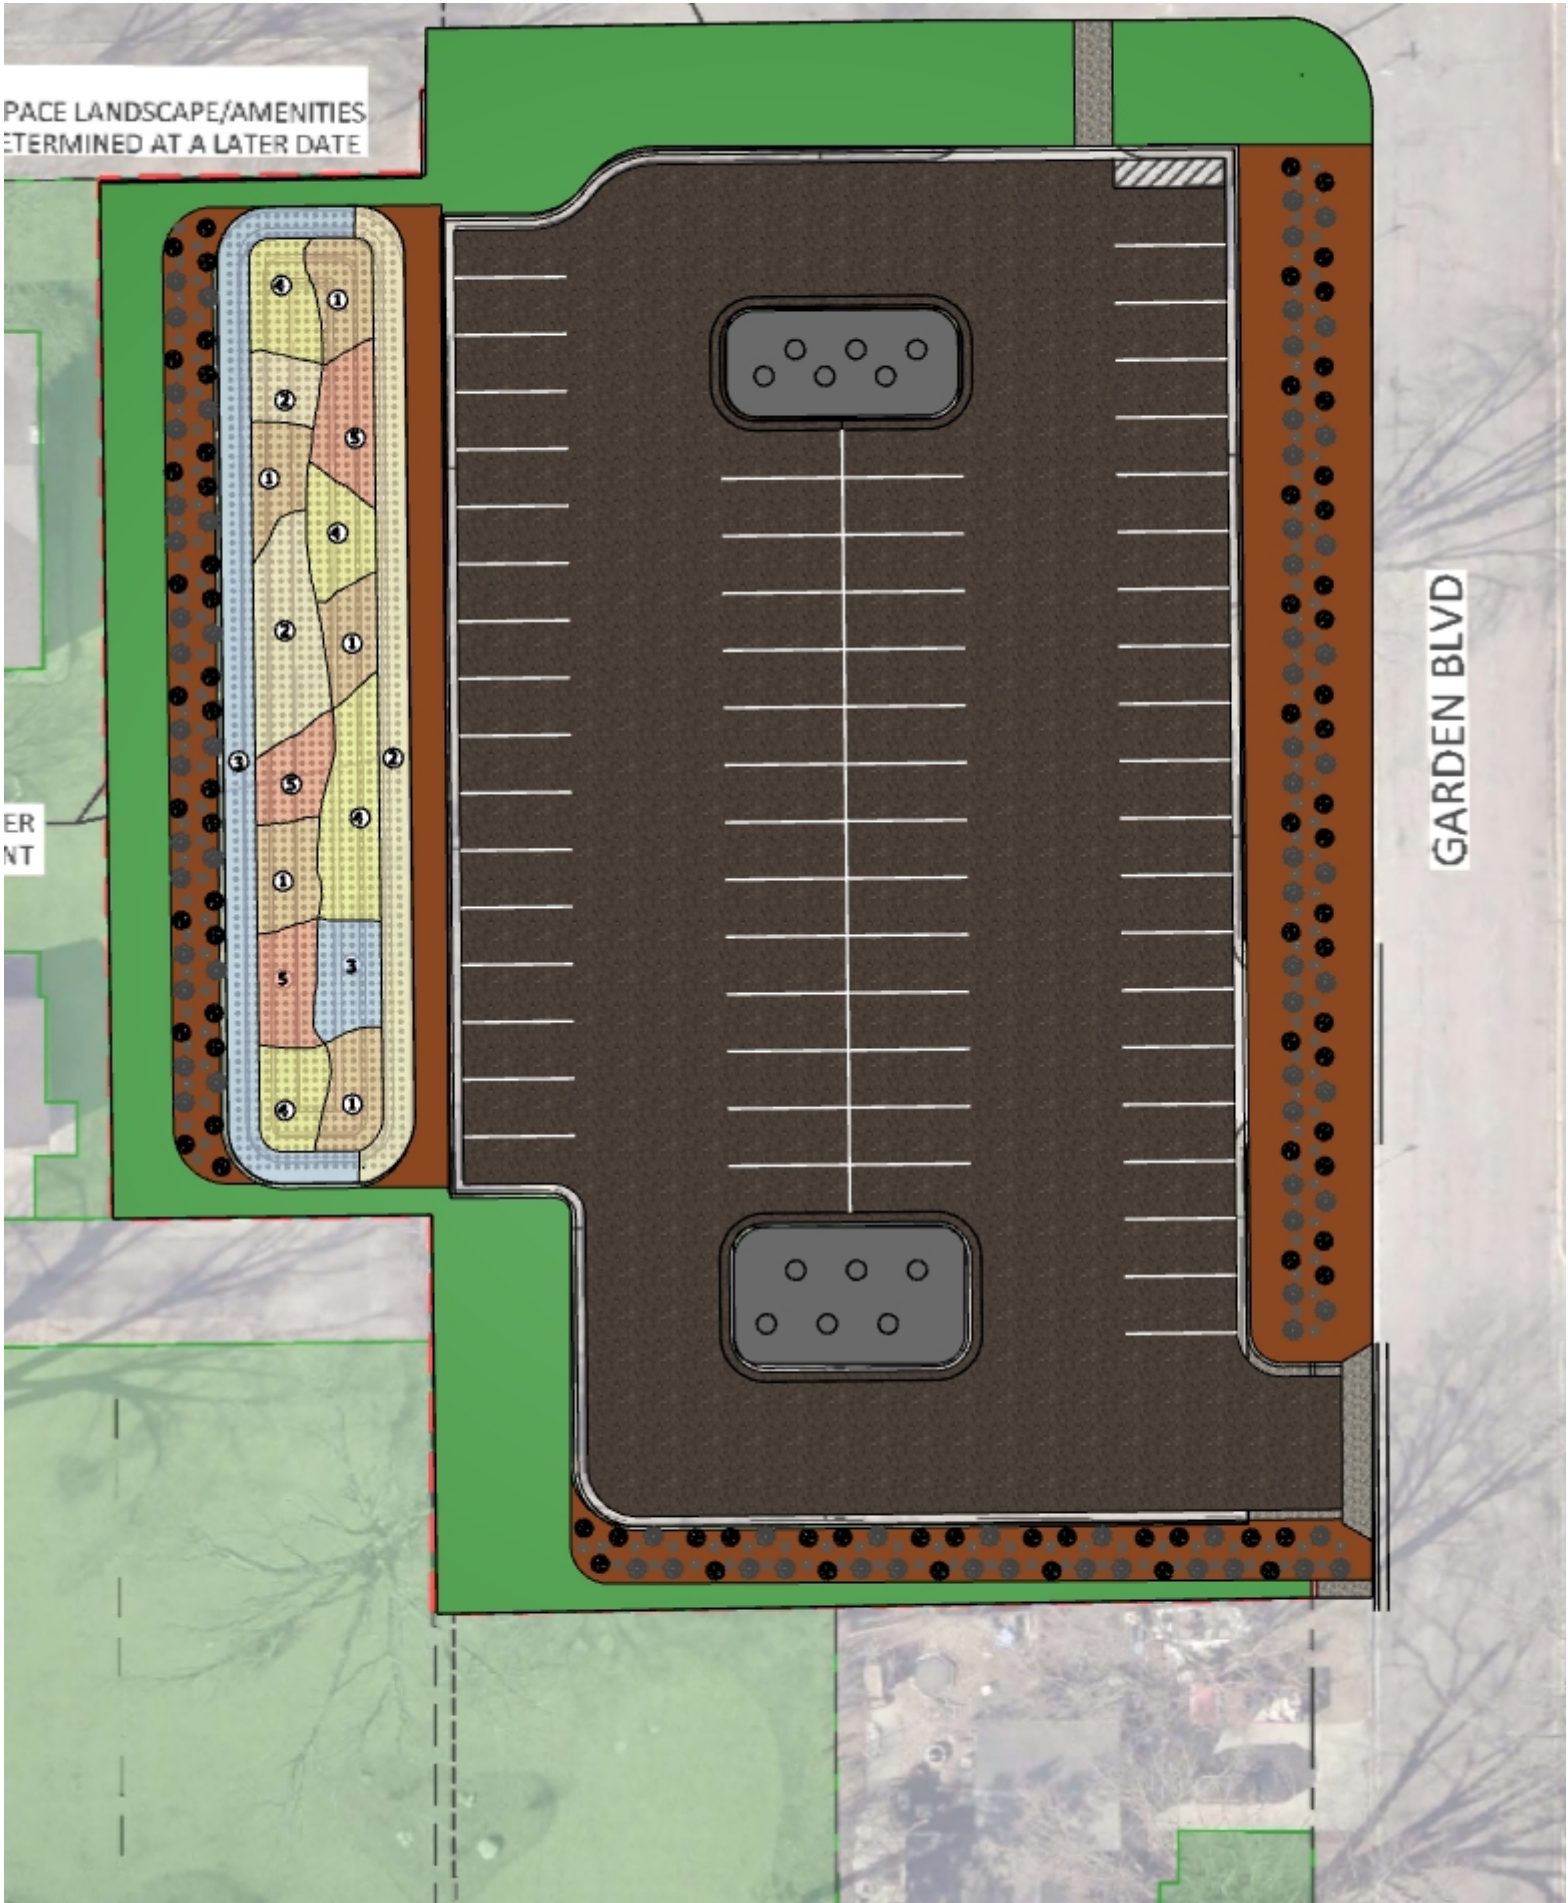


19922 MN-22
Mankato, MN 56001
(507) 625-4960


www.noslandscape.com

Project:
**MCHS Garden Blvd
Parking Lot**

Mulberry & Garden
Mankato, MN

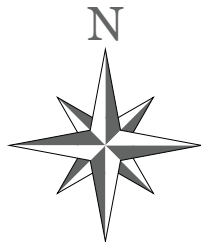

Scale: 1" = 30'

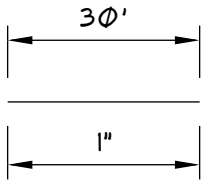


Created Date: May 21, 2025

Revision Date: May 27, 2025

Print Date: May 27, 2025

Drawn by:
MIKE M

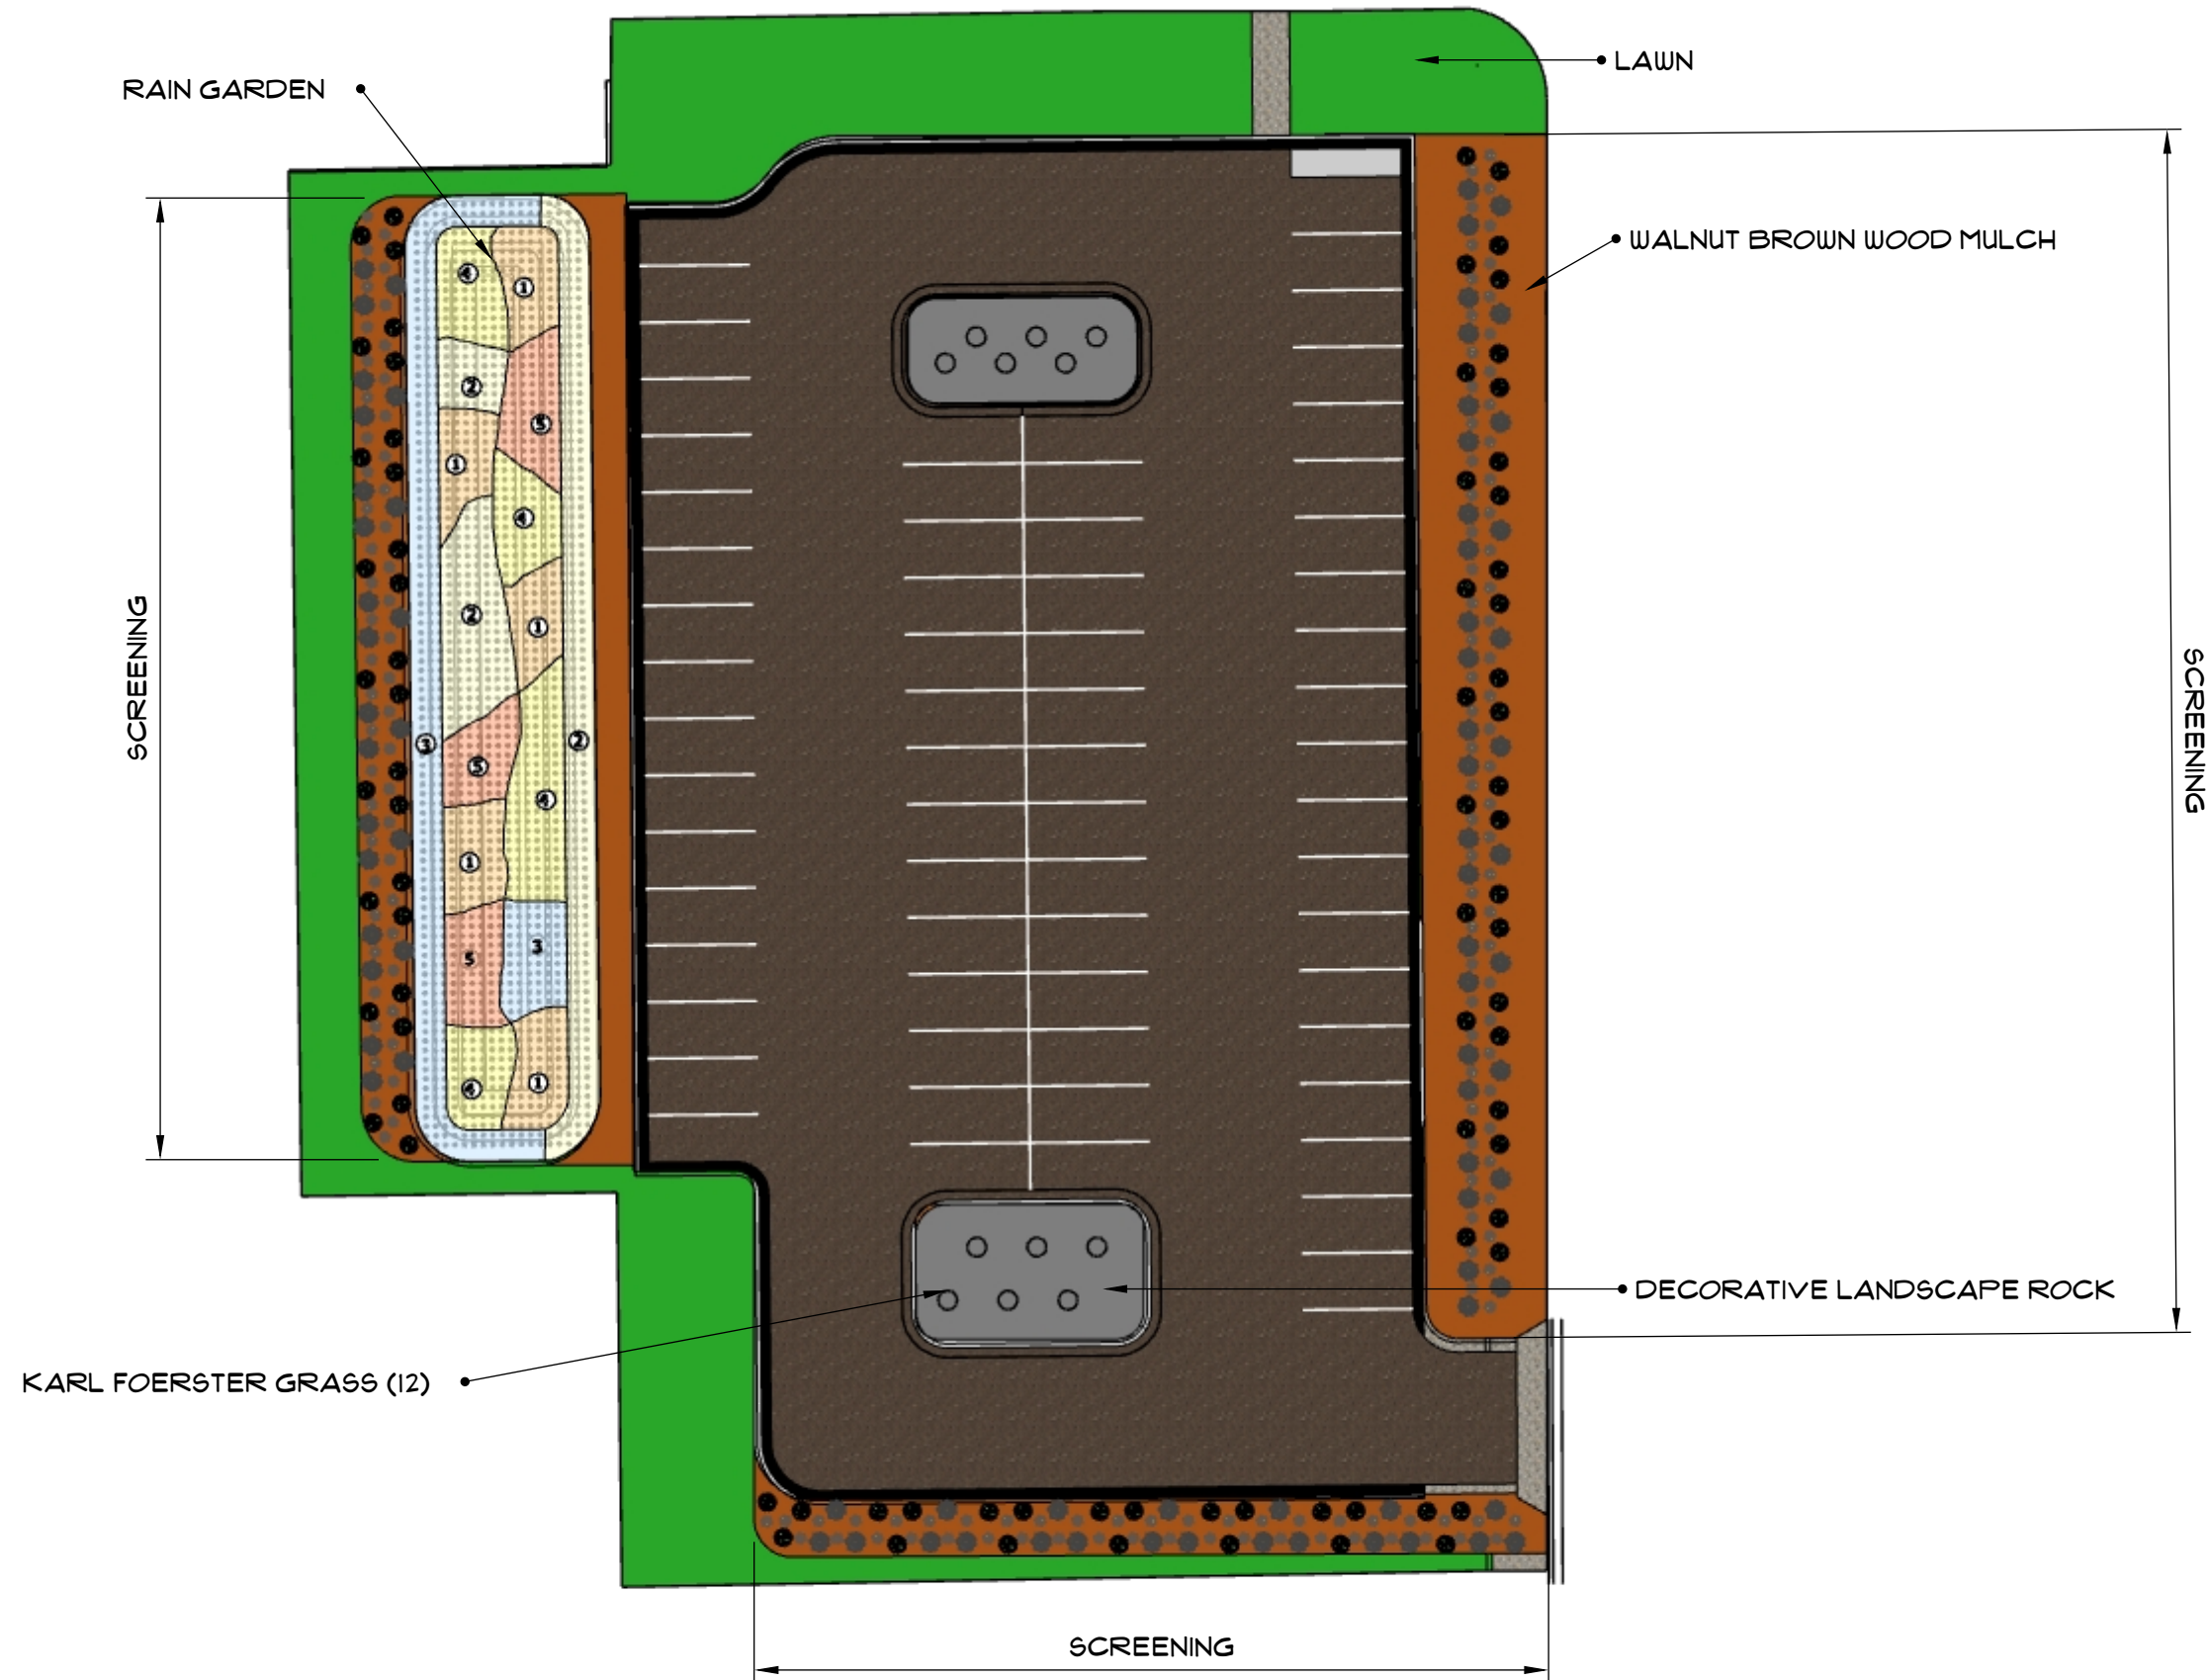


19922 MN-22
Mankato, MN 56001
(507) 625-4960



www.noslandscape.com

Project:
**MCHS Garden Blvd
Parking Lot**

Mulberry & Garden
Mankato, MN

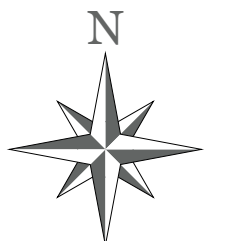

Scale: 1" = 30'

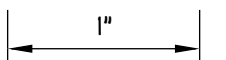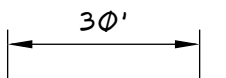

Created Date: May 21, 2025

Revision Date: May 27, 2025

Print Date: May 27, 2025

Drawn by:
MIKE M



• FIRESIDE NINEBARK (~78)

• TECHNITO ARBORVITAE (~80)

• MAYO FLOWER OF HOPE COREOPSIS (~158)




19922 MN-22
Mankato, MN 56001
(507) 625-4960



www.noslandscape.com

Project:
**MCHS Garden Blvd
Parking Lot**

Mulberry & Garden
Mankato, MN

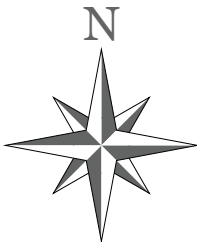

Scale: 1/4" = 1'





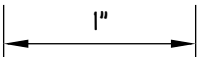
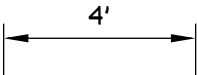


Created Date: May 21, 2025

Revision Date: May 27, 2025

Print Date: May 27, 2025

Drawn by:
MIKE M

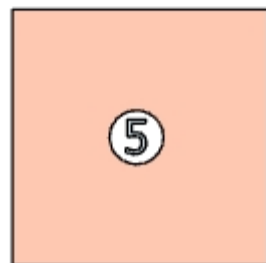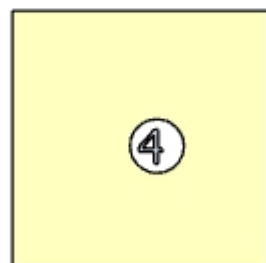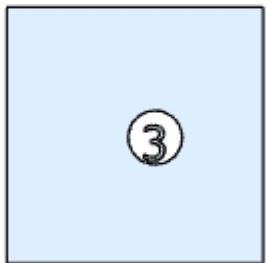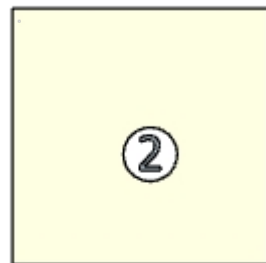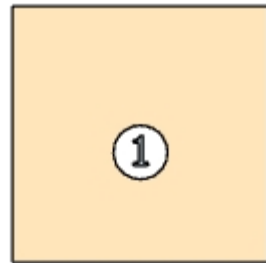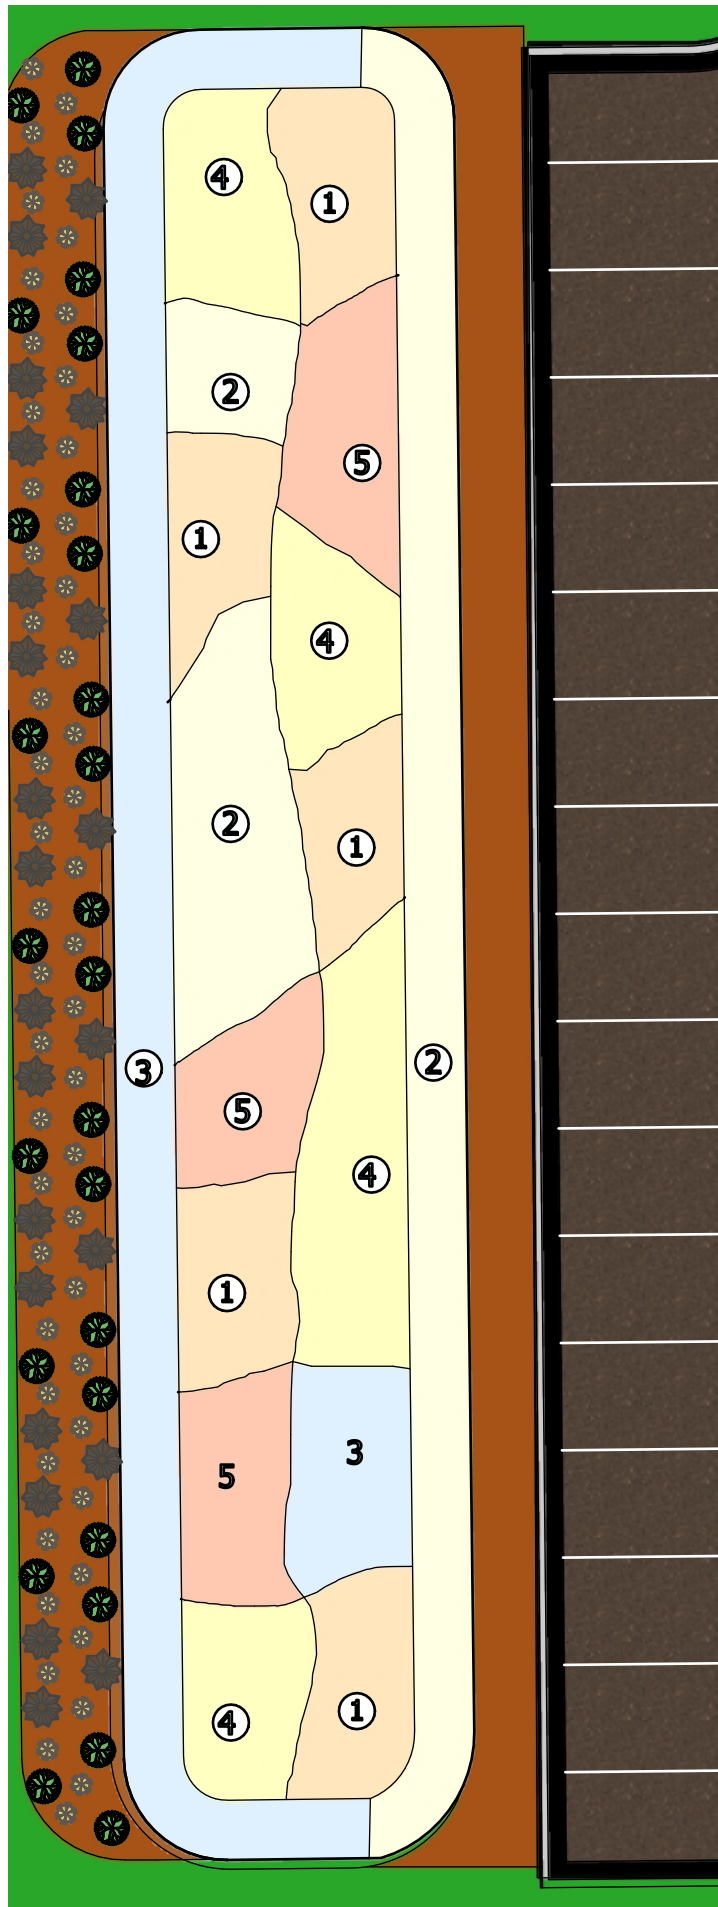

Carex pensylvanica
(Pennsylvania Sedge)

H: 10"
Soil Type: Moist-Wet

#193182 3" Container, Flat/24*
#3421206 4" Container

Flower: Brown
Bloom Time: June

Heuchera richardsonii
(Prairie Alumroot)

H: 12-24"
Soil Type: Dry

#3421466 4" Container

Flower: Green
Bloom Time: May-June




Aster novae-angliae
(New England Aster)

H: 12-24"
Soil Type: Dry-Moist

#3420841 4" Container

Flower: Purple
Bloom Time: August-October

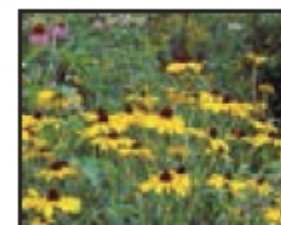

Rudbeckia hirta
(Black-Eyed Susan)

H: 24-36"
Soil Type: Dry-Moist

#3421848 4" Container

Flower: Yellow
Bloom Time: June-October




Echinacea purpurea
(Purple Coneflower)

H: 24-36"
Soil Type: Dry-Moist

#3420957 4" Container

Flower: Purple
Bloom Time: June-August

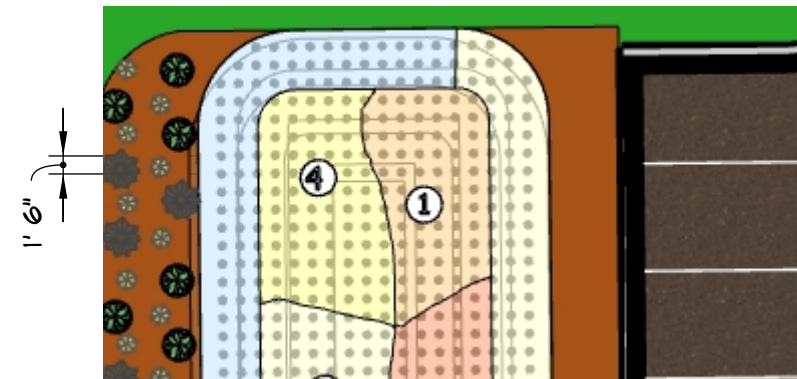

Zone 3
☀/●

Zone 3
☀



Zone 3
☀

Zone 3
☀/☀

Zone 3
☀




19922 MN-22
Mankato, MN 56001
(507) 625-4960


www.noslandscape.com

Project:
**MCHS Garden Blvd
Parking Lot**

Mulberry & Garden
Mankato, MN

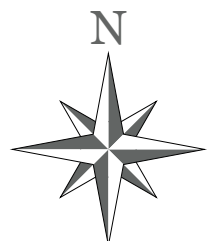

Scale: 1/16" = 1'

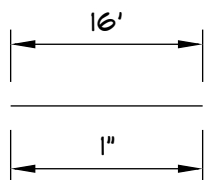

Created Date: May 21, 2025

Revision Date: May 27, 2025

Print Date: May 27, 2025

Drawn by:
MIKE M



Technito®
Thuja occidentalis 'Bailjohn' (PP15,850)
A dense, dark green dwarf 'Techny' requiring less shearing to maintain a compact, pyramidal form.
H: 8-10' W: 4-5' Foliage: Dark green
Shape: Upright, pyramidal

3248865-5C #5 Container
3248865-10C #10 Container*

3248865-3A 3' BB
3248865-4A 4' BB
3248865-5A 5' BB
3248865-6A 6' BB

*Available Late Summer

FIRST EDITIONS Zone 3

Calamagrostis Karl Foerster
(Feather Reed Grass)
Calamagrostis x acutiflora 'Karl Foerster'
Medium green foliage in upright, arching clumps that turn golden-yellow in fall. Flowers emerge green and red, maturing to golden-brown spikes 18-24" above the foliage. Will not bloom well in partial shade.

H: 48" W: 30" Flower: Golden-brown
Shape: Upright, arching Bloom Time: June-July
Foliage: Green

#116594 #1 Container
#3848447 #2 Container
#859576 #3 Container

Zone 3



19922 MN-22
Mankato, MN 56001
(507) 625-4960

www.noslandscape.com

Project:
**MCHS Garden Blvd
Parking Lot**

Mulberry & Garden
Mankato, MN



Fireside®
Physocarpus opulifolius 'UMNHarpell' (PP30,792)
Stunning red new growth that matures to a deep red-purple and holds its color all season long. Leaf size is bigger than 'Little Devil', but smaller than 'Diabolo'.
H: 5-7' W: 4-6' Foliage: Red-purple
Shape: Upright, rounded Fall Color: Deep purple
Flower: Pink-white

#214744 #2 Container

FIRST EDITIONS Zone 3



"The best interest of the patient is
the only interest to be considered..."

Mayo Clinic Flower of Hope™
The Mayo Clinic Flower of Hope™ is a brilliant yellow hybrid coreopsis. It expresses the spirit of hope and healing.

Created Date: May 21, 2025

Revision Date: May 27, 2025

Print Date: May 27, 2025

Drawn by:
MIKE M