


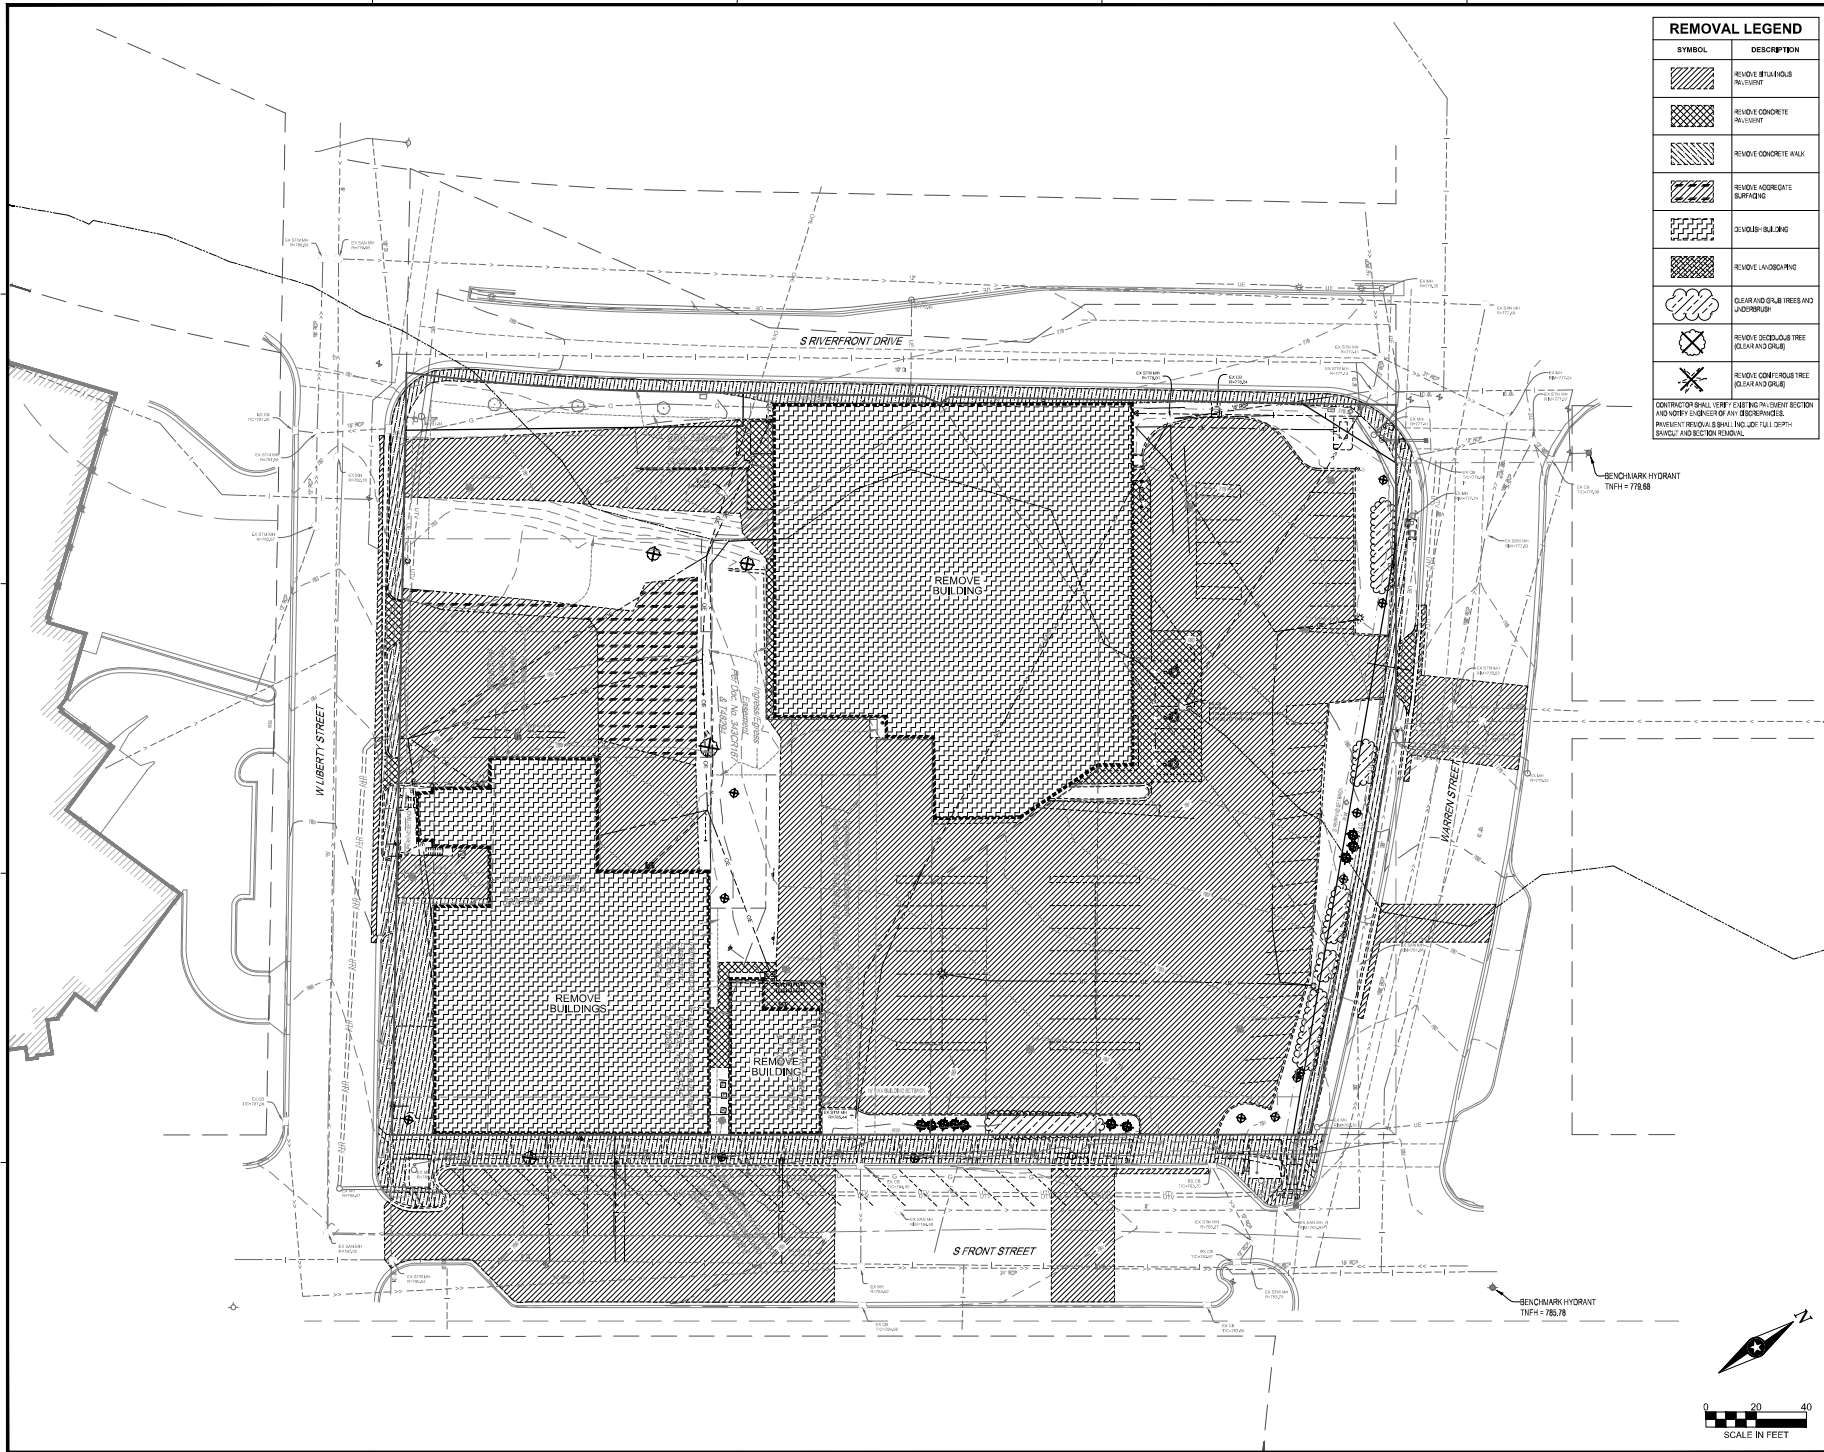

REMOVAL LEGEND	
SYMBOL	DESCRIPTION
	REMOVE BUILDING PALLET
	REMOVE CONCRETE PALLET
	REMOVE CONCRETE WALL
	REMOVE CONCRETE SURFACING
	REMOVE LANDSCAPING
	REMOVE LANDSCAPING
	REMOVE DECIDUOUS TREE (CLEAR AND GRUB)
	REMOVE CONIFEROUS TREE (CLEAR AND GRUB)

CONTRACTOR SHALL VERIFY EXISTING UTILITIES SECTION AND NOTIFY ENGINEER OF ANY DISCREPANCIES. PRELIMINARY REMOVAL SHALL NOT BE FULL DEPTH (BASED) AND SECTION REMOVAL.

THE ENGINEER CERTIFIES THAT THIS PLAN, SPECIFICATION OR REPORT WAS PREPARED BY ME OR UNDER MY DIRECT SUPERVISION AND THAT I AM A DULY LICENSED PROFESSIONAL ENGINEER UNDER THE LAWS OF THE STATE OF MINNESOTA.

DATE: _____ L.E.C. NO.: _____

THE ENGINEER CERTIFIES THAT THIS PLAN, SPECIFICATION OR REPORT WAS PREPARED BY ME OR UNDER MY DIRECT SUPERVISION AND THAT I AM A DULY LICENSED LANDSCAPE ARCHITECT UNDER THE LAWS OF THE STATE OF MINNESOTA.

DATE: _____ L.E.C. NO.: _____

SHEET MAY BE USED UNLESS THIS TEXT IS COLORED

THIS DOCUMENT IS THE PROPERTY OF I&S GROUP, INC. AND MAY NOT BE LOANED, COPIED OR DUPLICATED WITHOUT PRIOR WRITTEN CONSENT. © 2014 I&S GROUP, INC.

PROJECT

FRONT STREET PLACE

MIXED USE DEVELOPMENT

MANKATO MINNESOTA

DATE	REVISIONS	DESCRIPTION	BY

PROJECT NO. 25-33587

FILE NAME 2507-25-33587.DWG

DRAWN BY SMW

CHECKED BY SMW

REVIEWED BY NHT

ORIGINAL ISSUE DATE 10/1/2014

CLIENT PROJECT NO.

TITLE

EXISTING SITE AND REMOVAL PLAN

SHEET

C2-10

PRELIMINARY NOT FOR CONSTRUCTION