


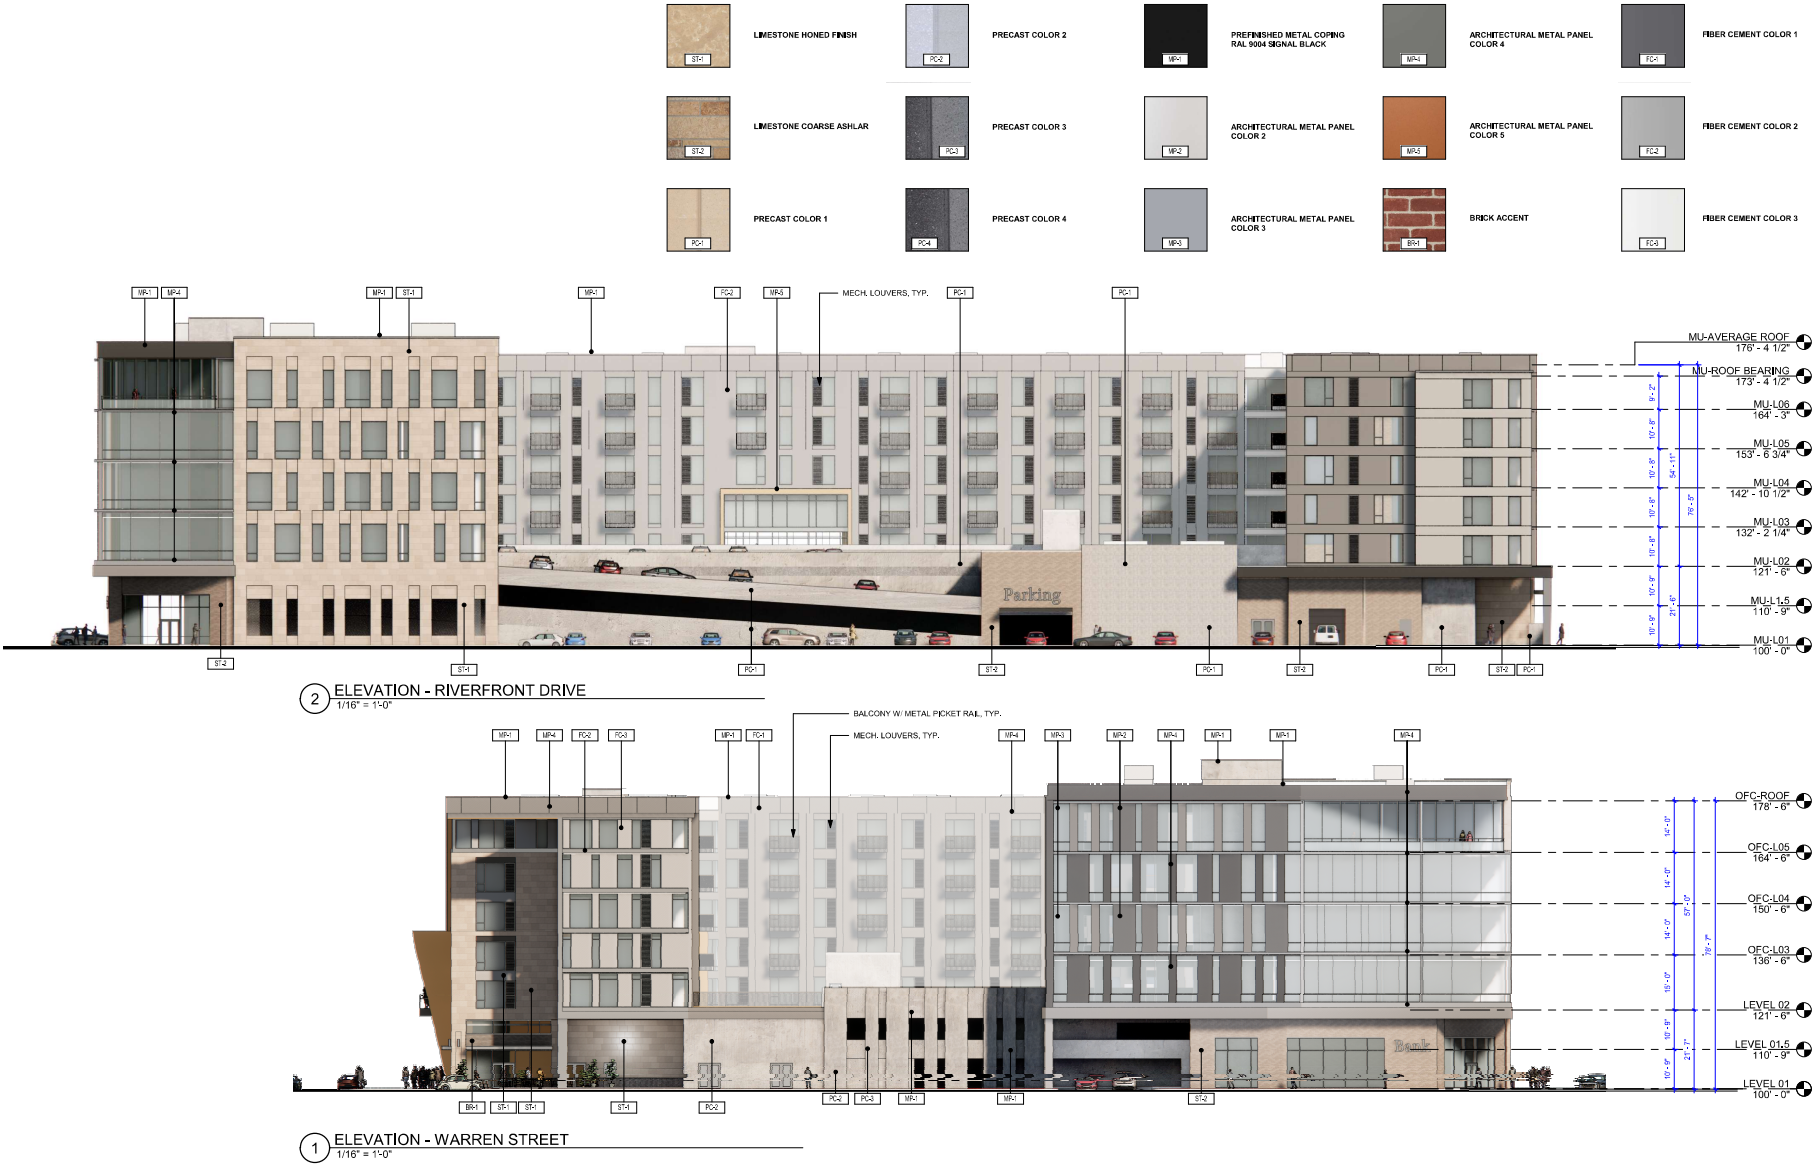



ELEVATIONS



Architecture + Engineering + Environmental + Planning

S. FRONT STREET MIXED USE REDEVELOPMENT
MANKATO, MINNESOTA - 03/20/2026
ISG PROJECT NO. 26-33587

ISGinc.com

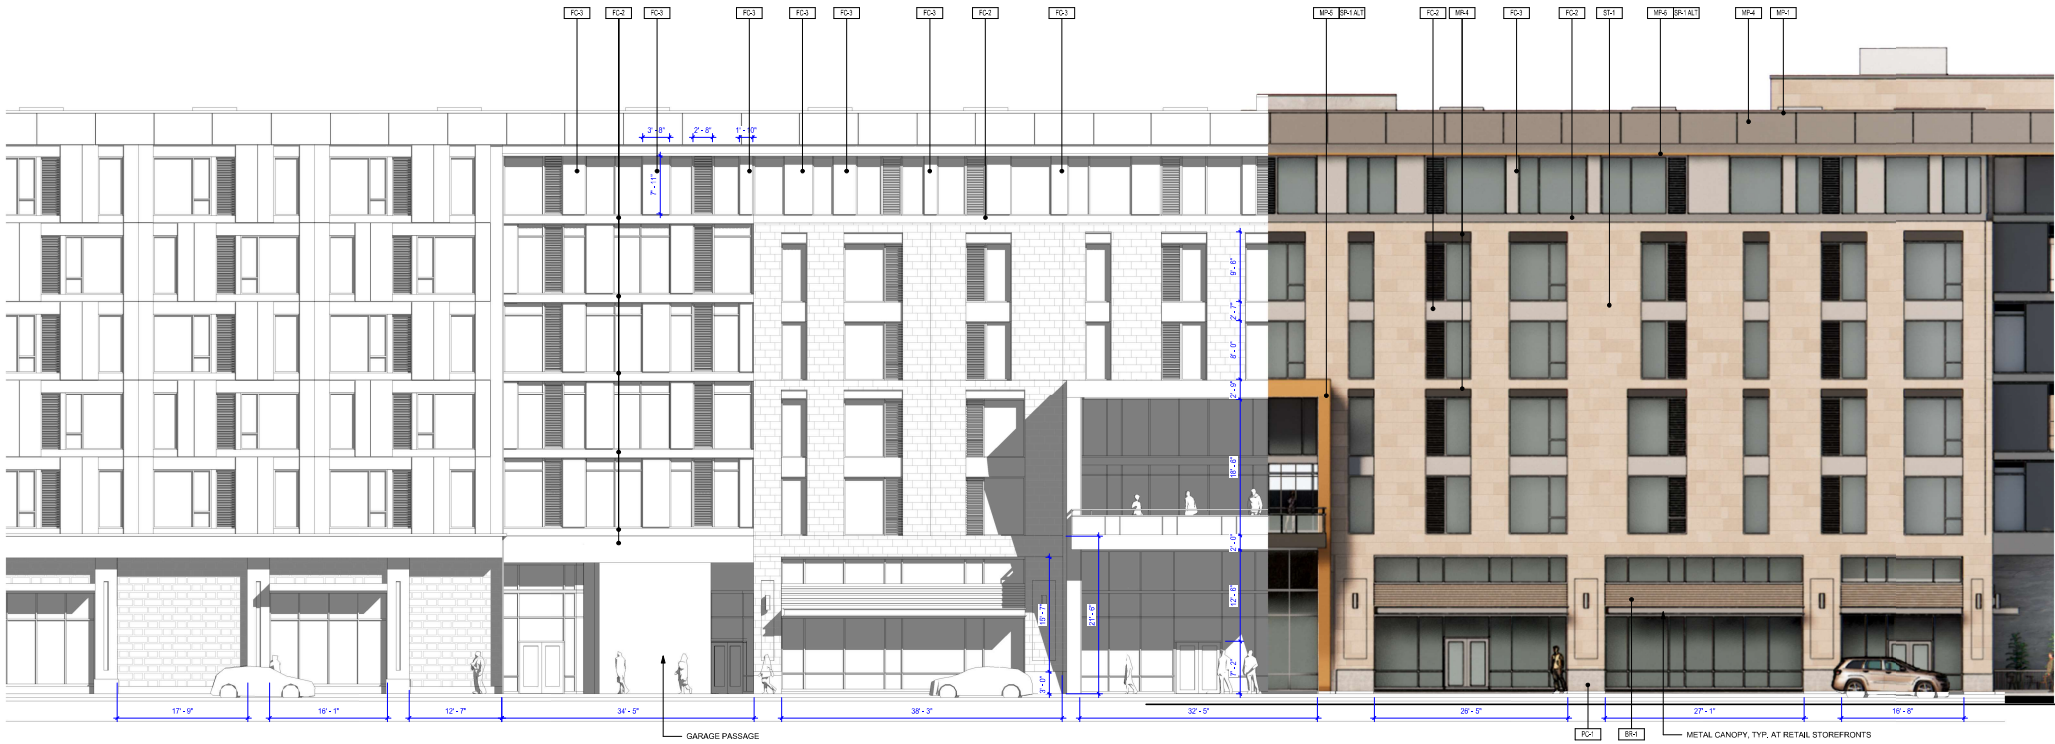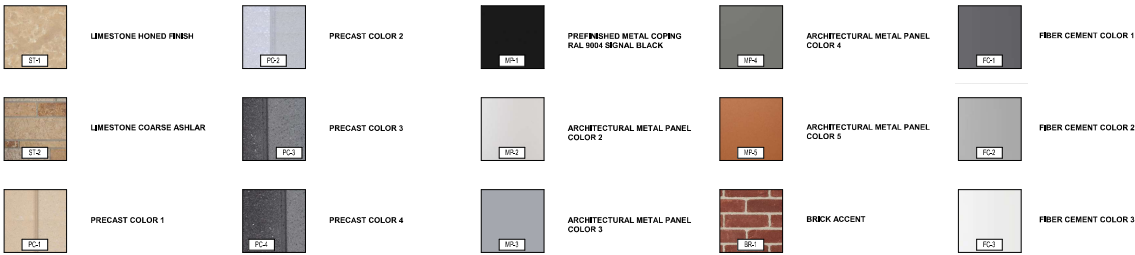

ENLARGED ELEVATION - SOUTH FRONT STREET



Architecture + Engineering + Environmental + Planning

S. FRONT STREET MIXED USE REDEVELOPMENT
MANKATO, MINNESOTA - 03/20/2026
ISG PROJECT NO. 26-33587

ISGinc.com