



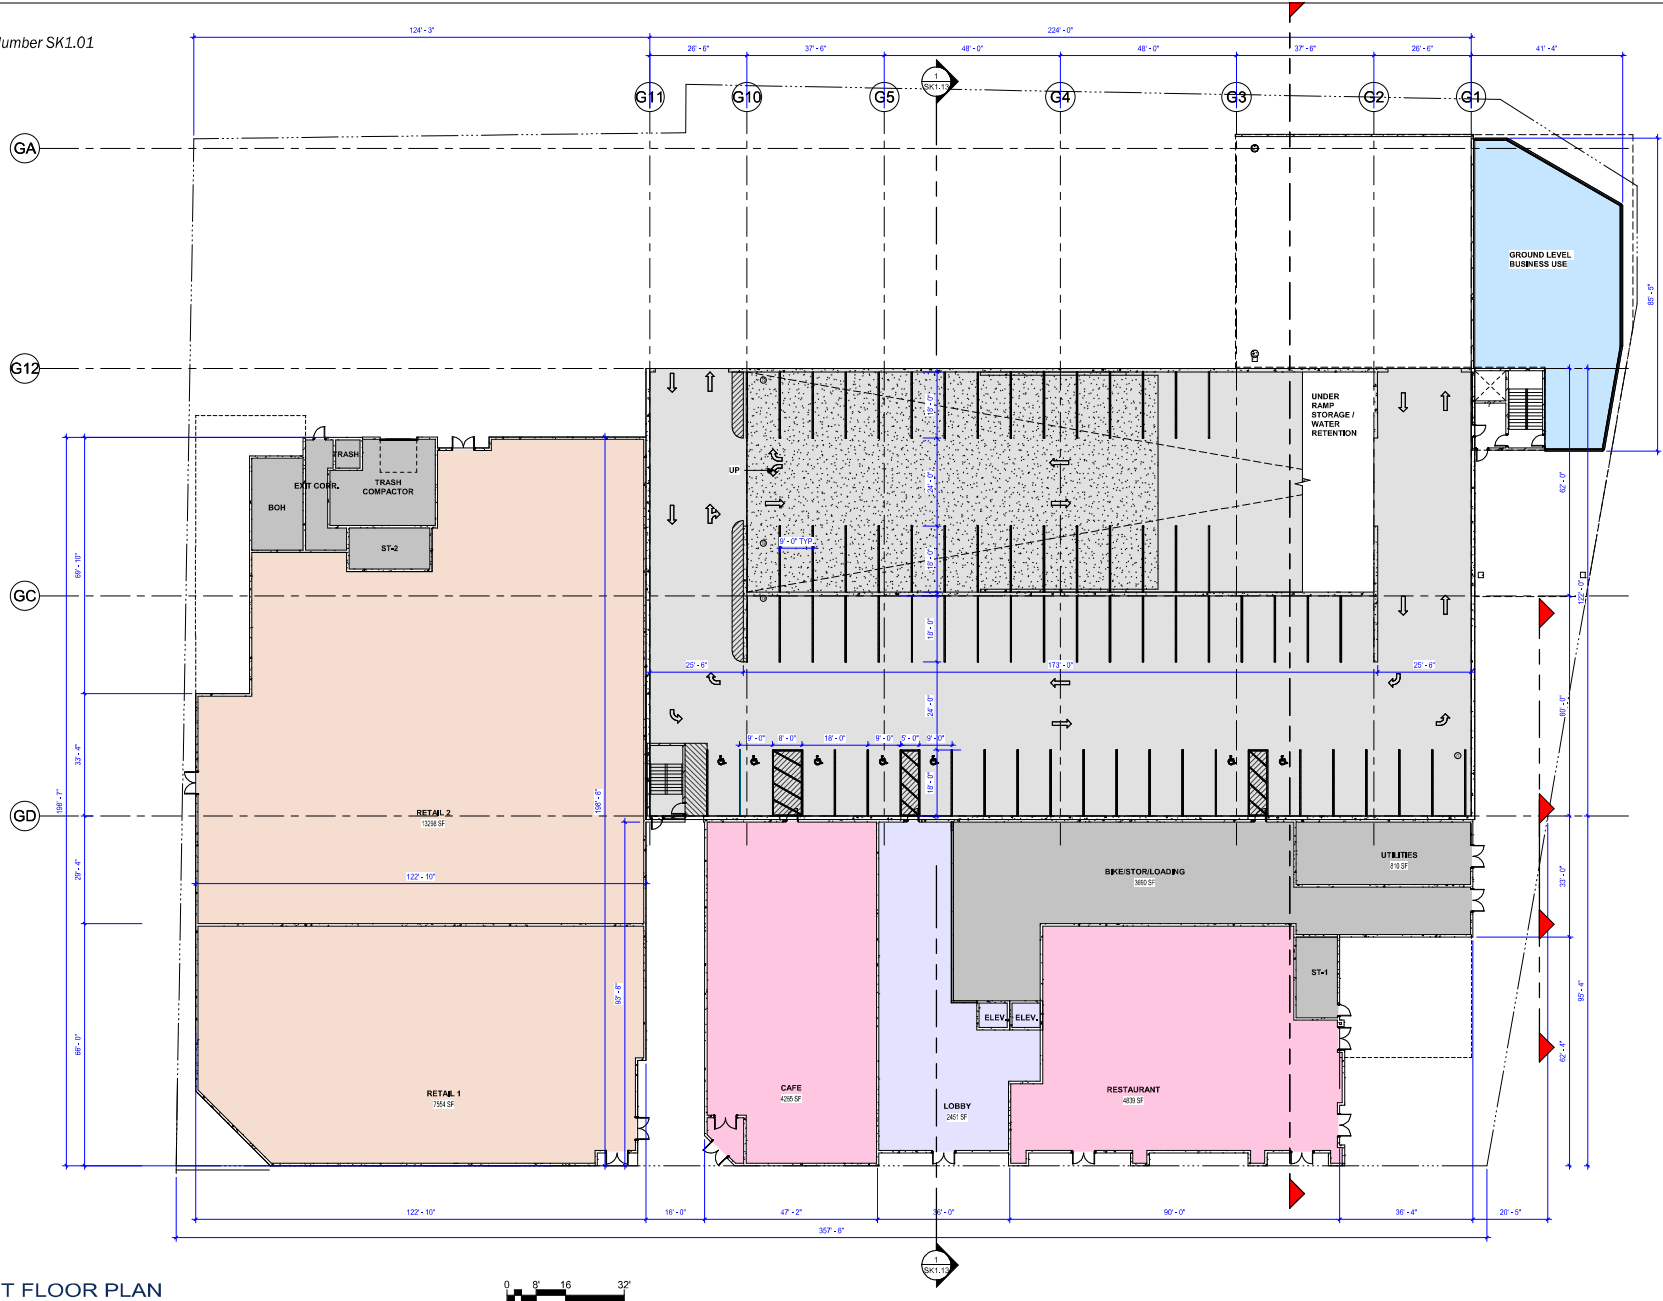

FIRST FLOOR PLAN



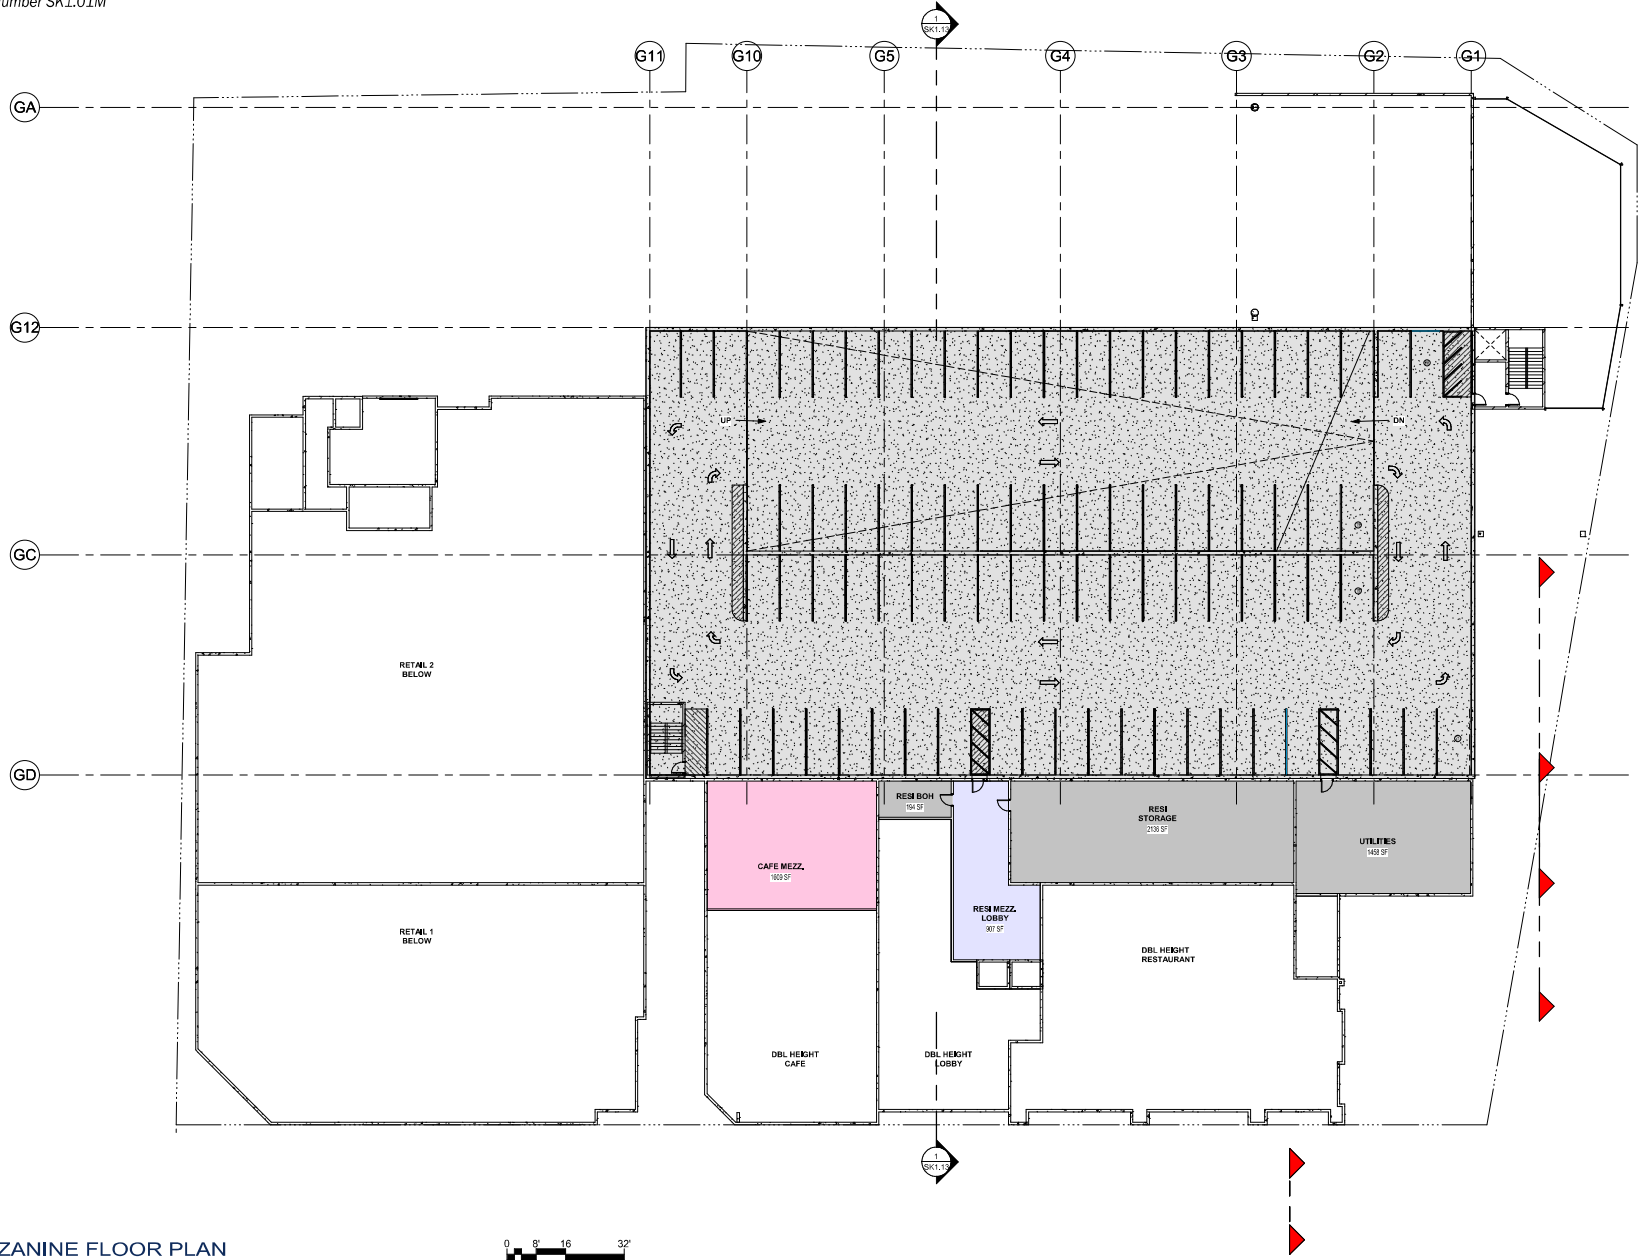


MEZZANINE FLOOR PLAN



Architecture + Engineering + Environmental + Planning

S. FRONT STREET MIXED USE REDEVELOPMENT
MANKATO, MINNESOTA - 03/20/2026
ISG PROJECT NO. 26-33587

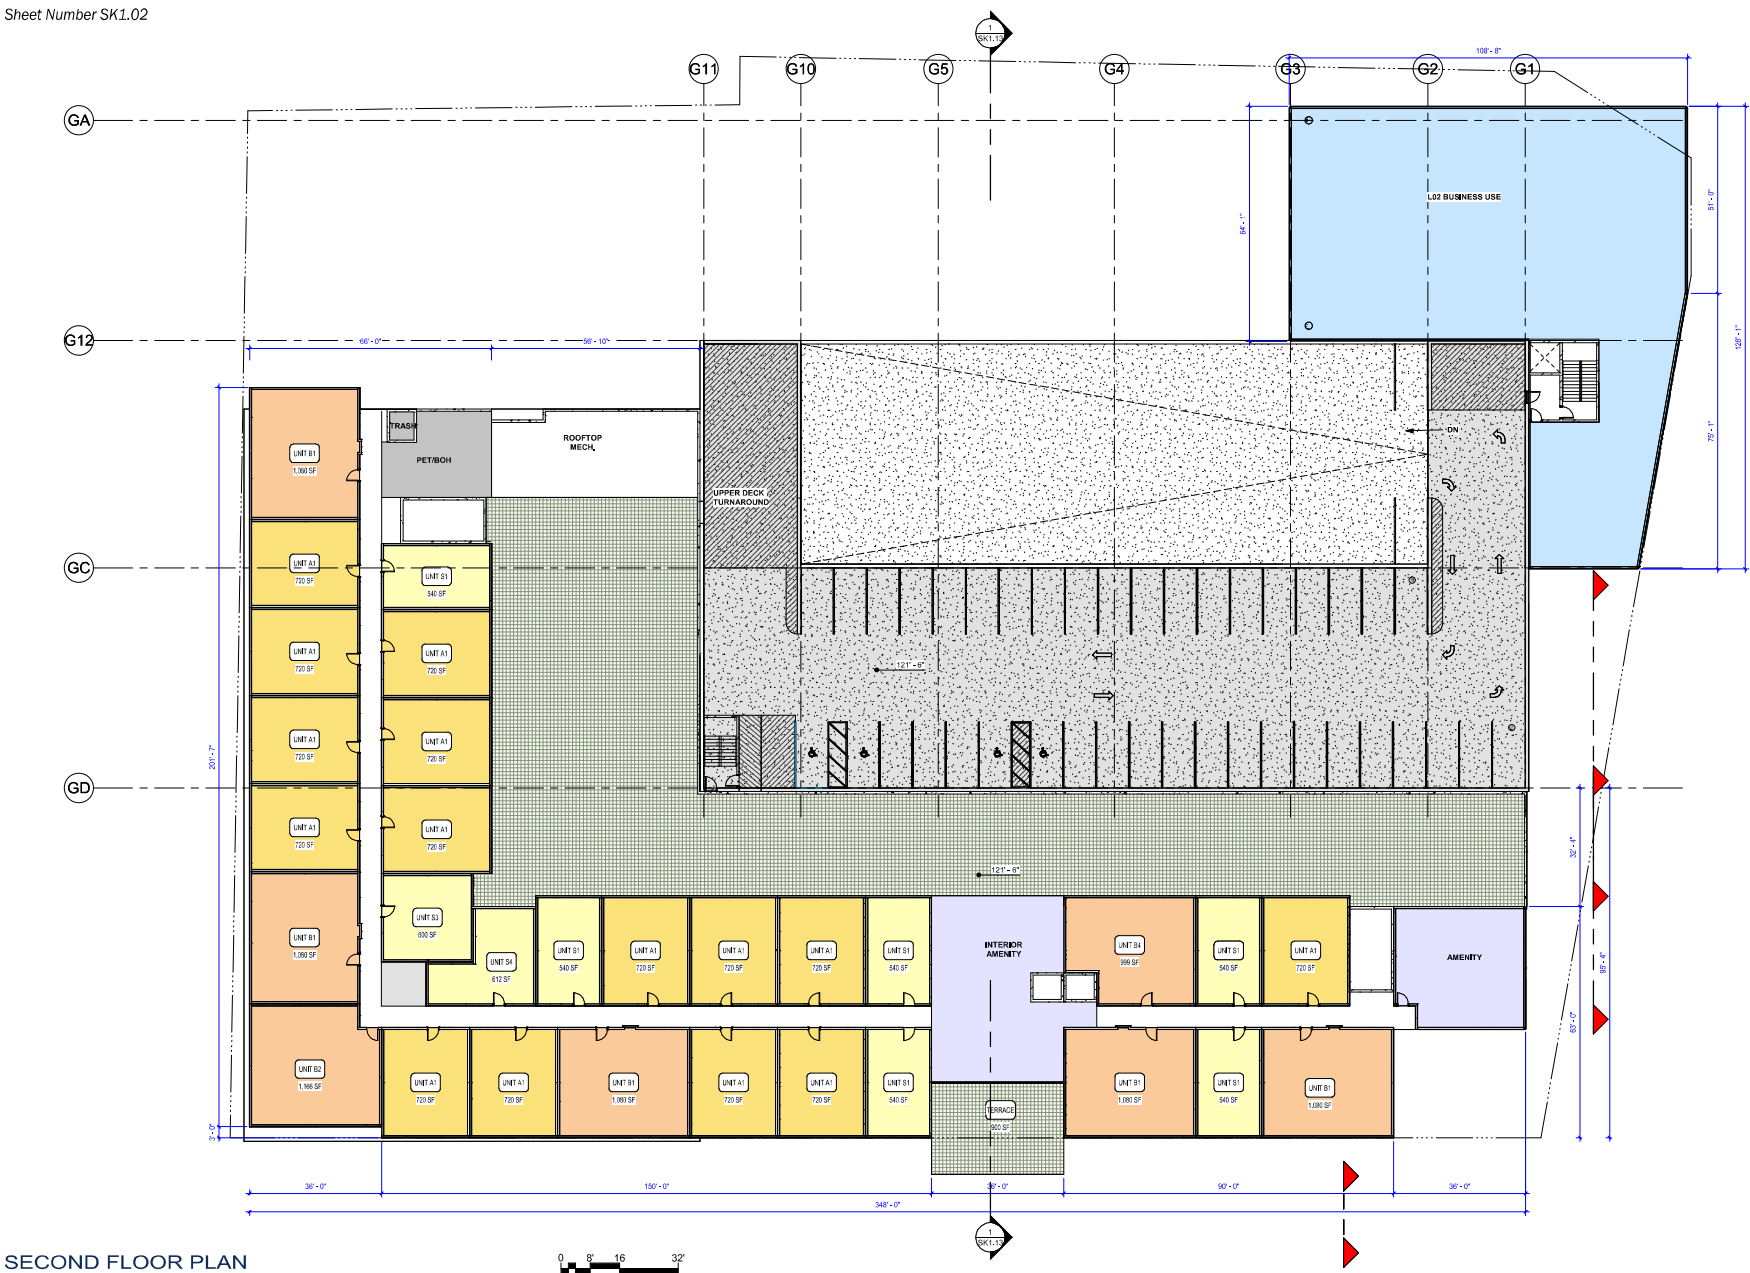


SECOND FLOOR PLAN





Architecture + Engineering + Environmental + Planning


S. FRONT STREET MIXED USE REDEVELOPMENT
MANKATO, MINNESOTA - 03/20/2026
ISG PROJECT NO. 26-33587

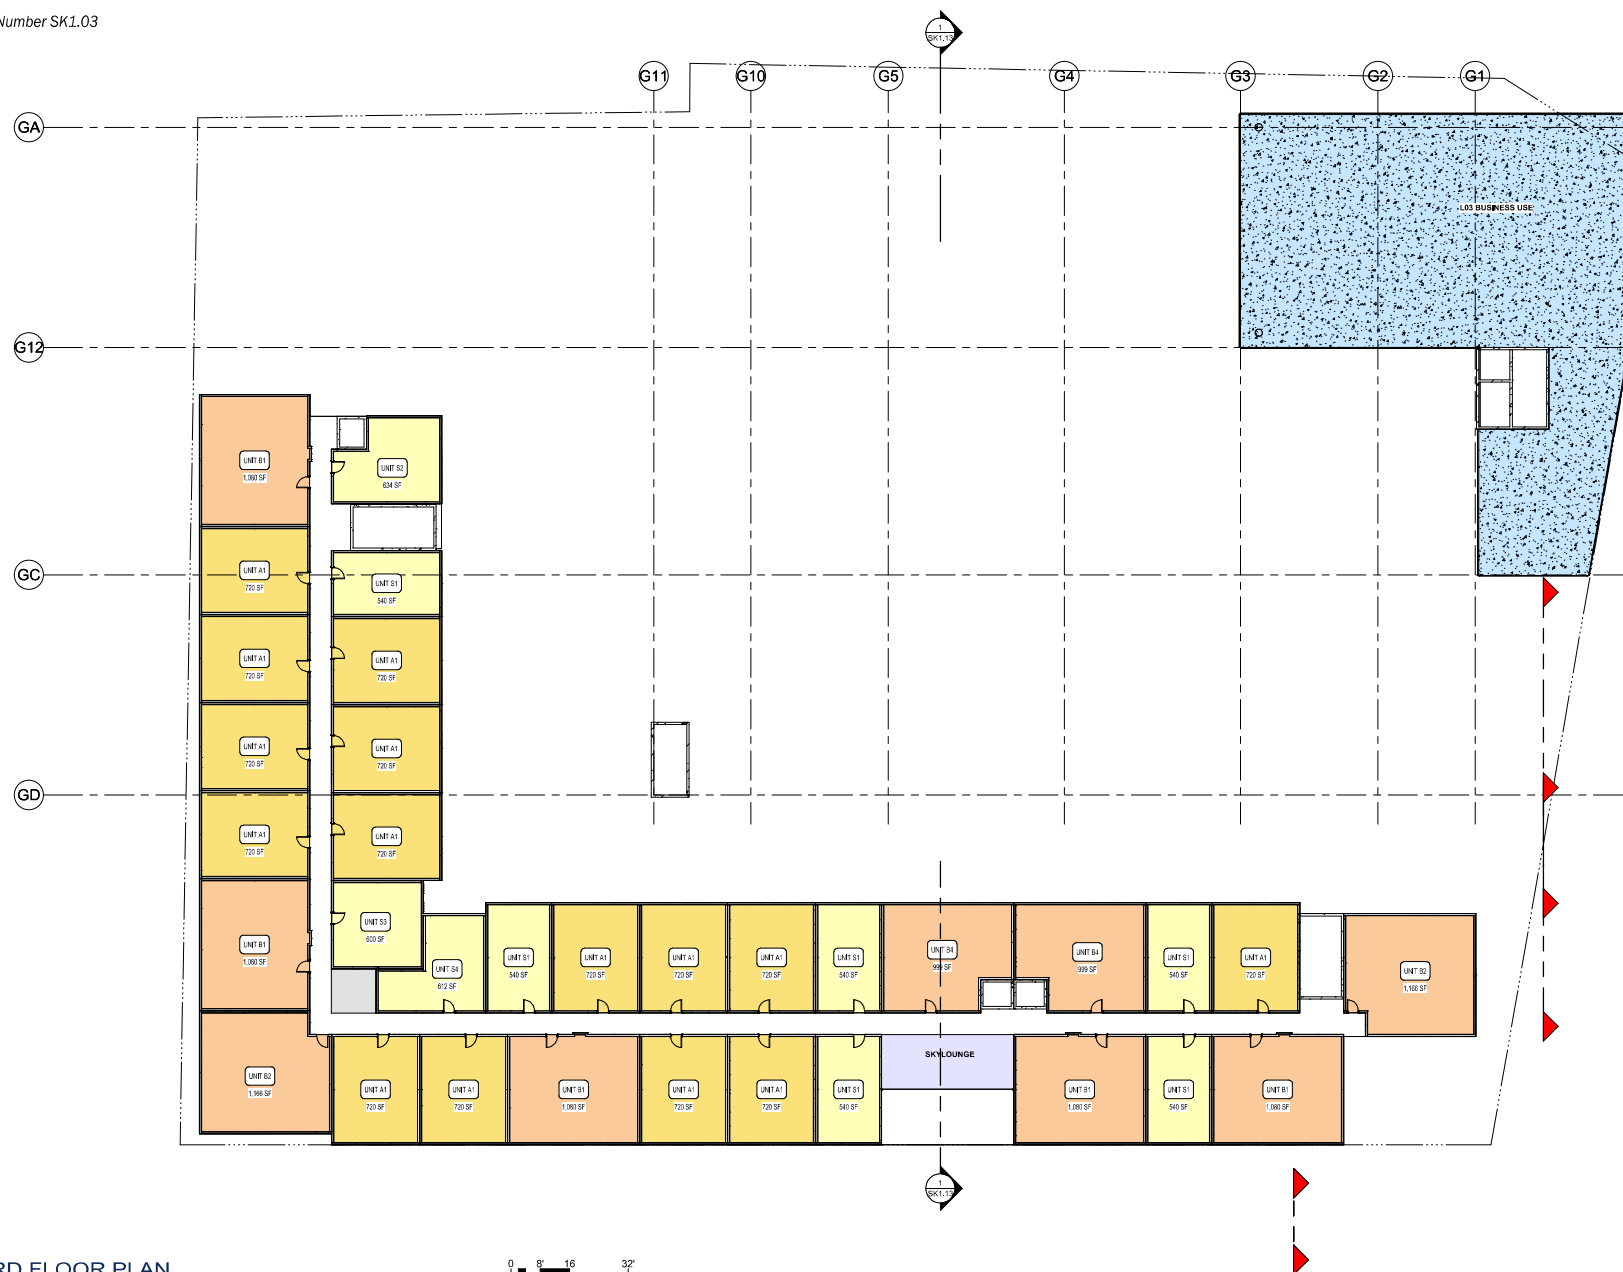


THIRD FLOOR PLAN

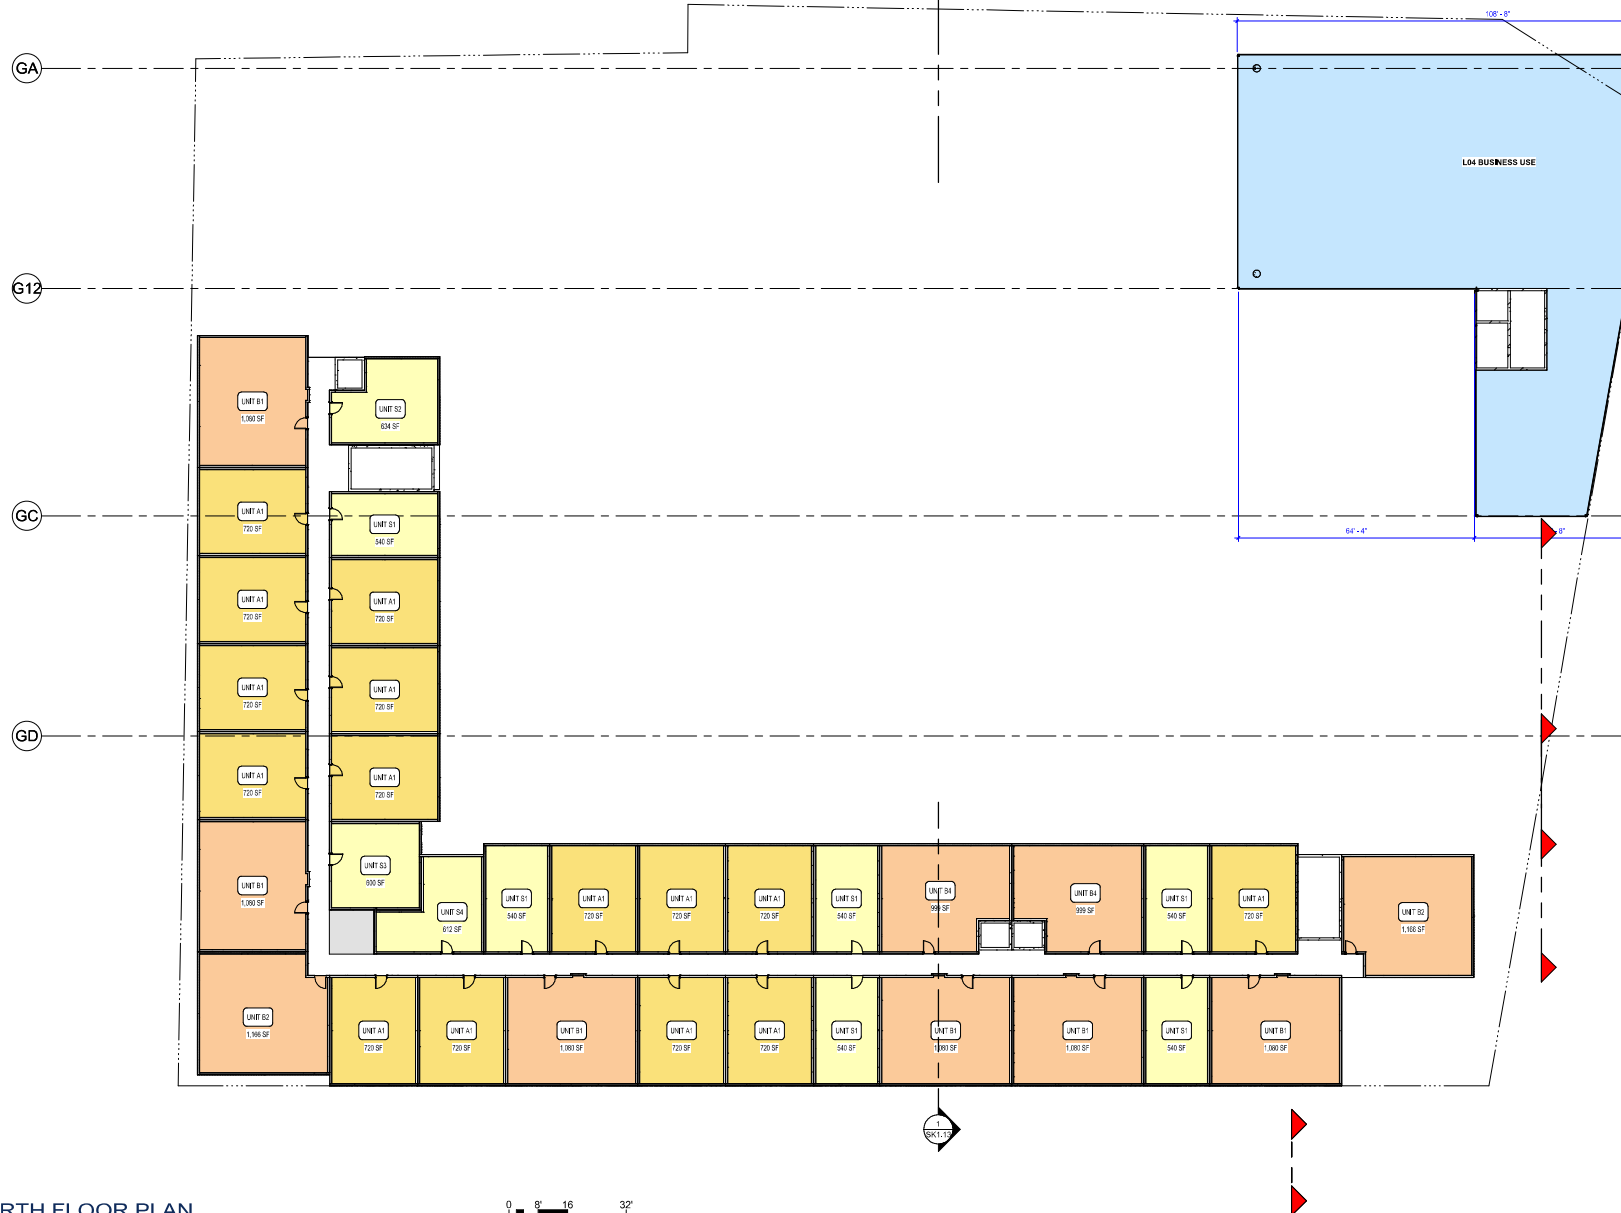

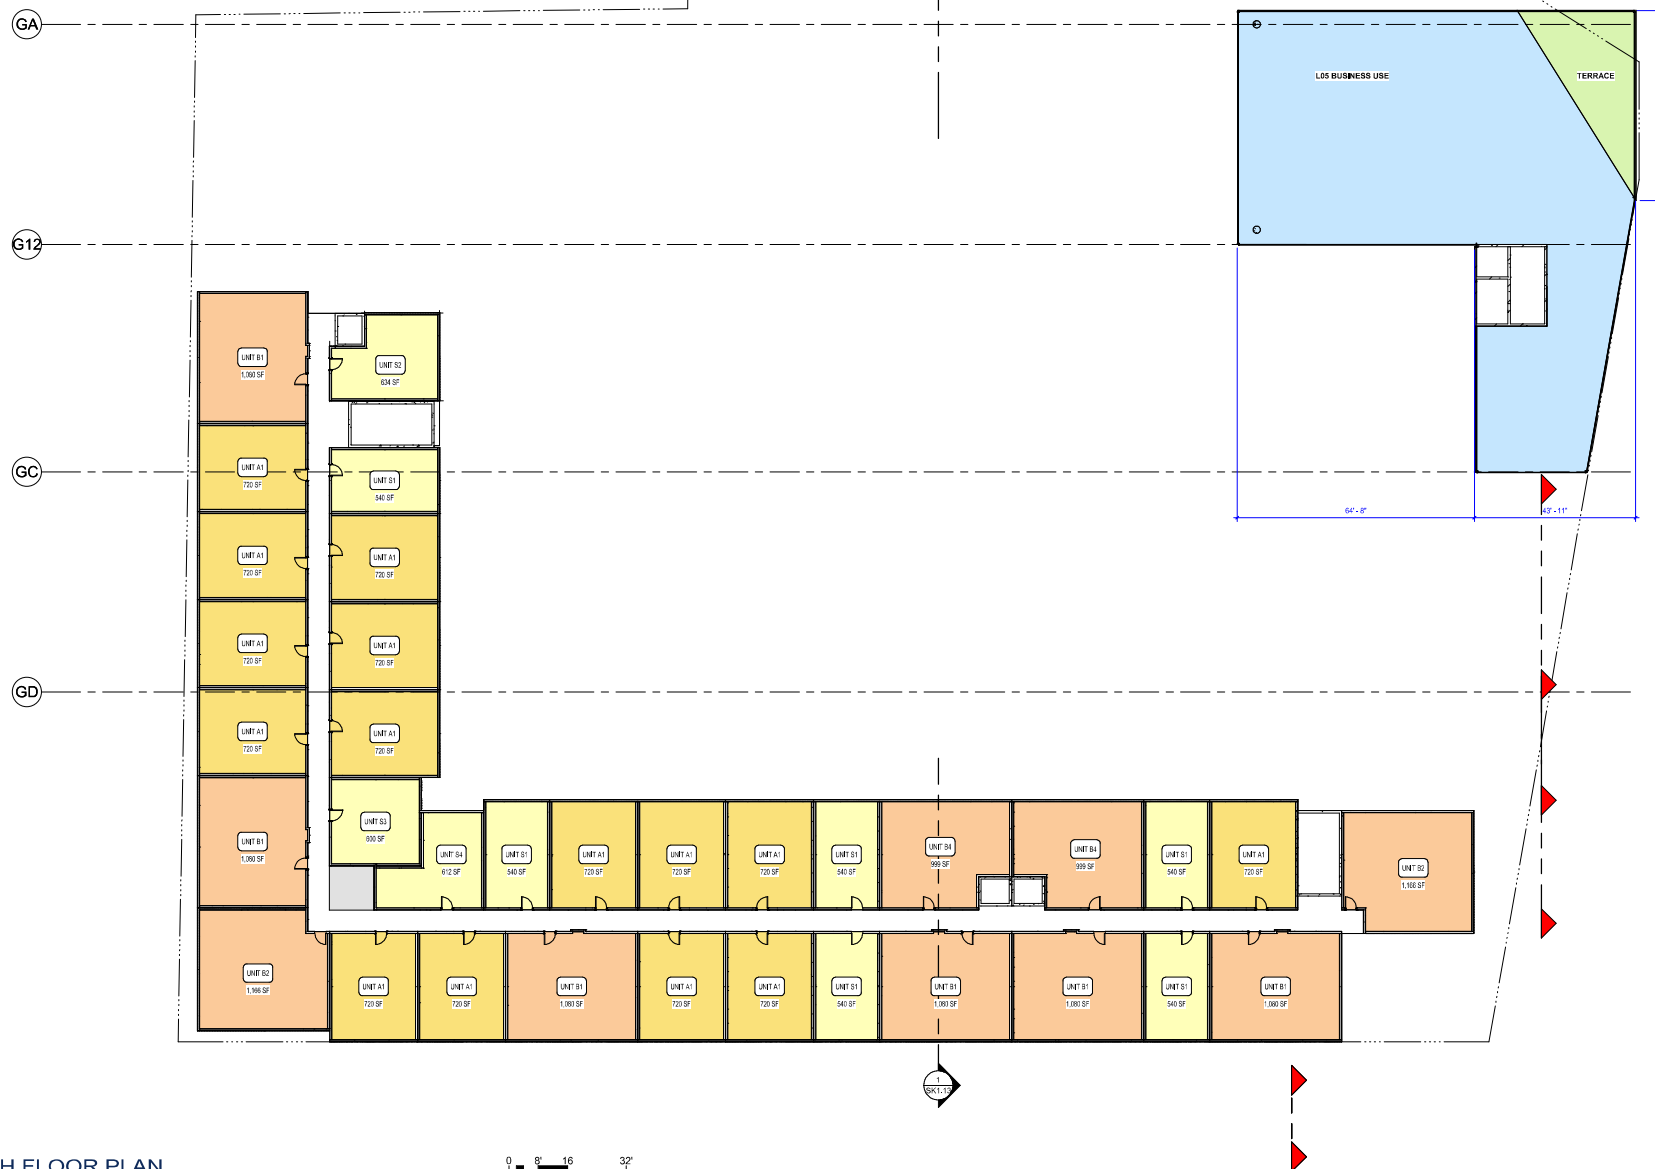

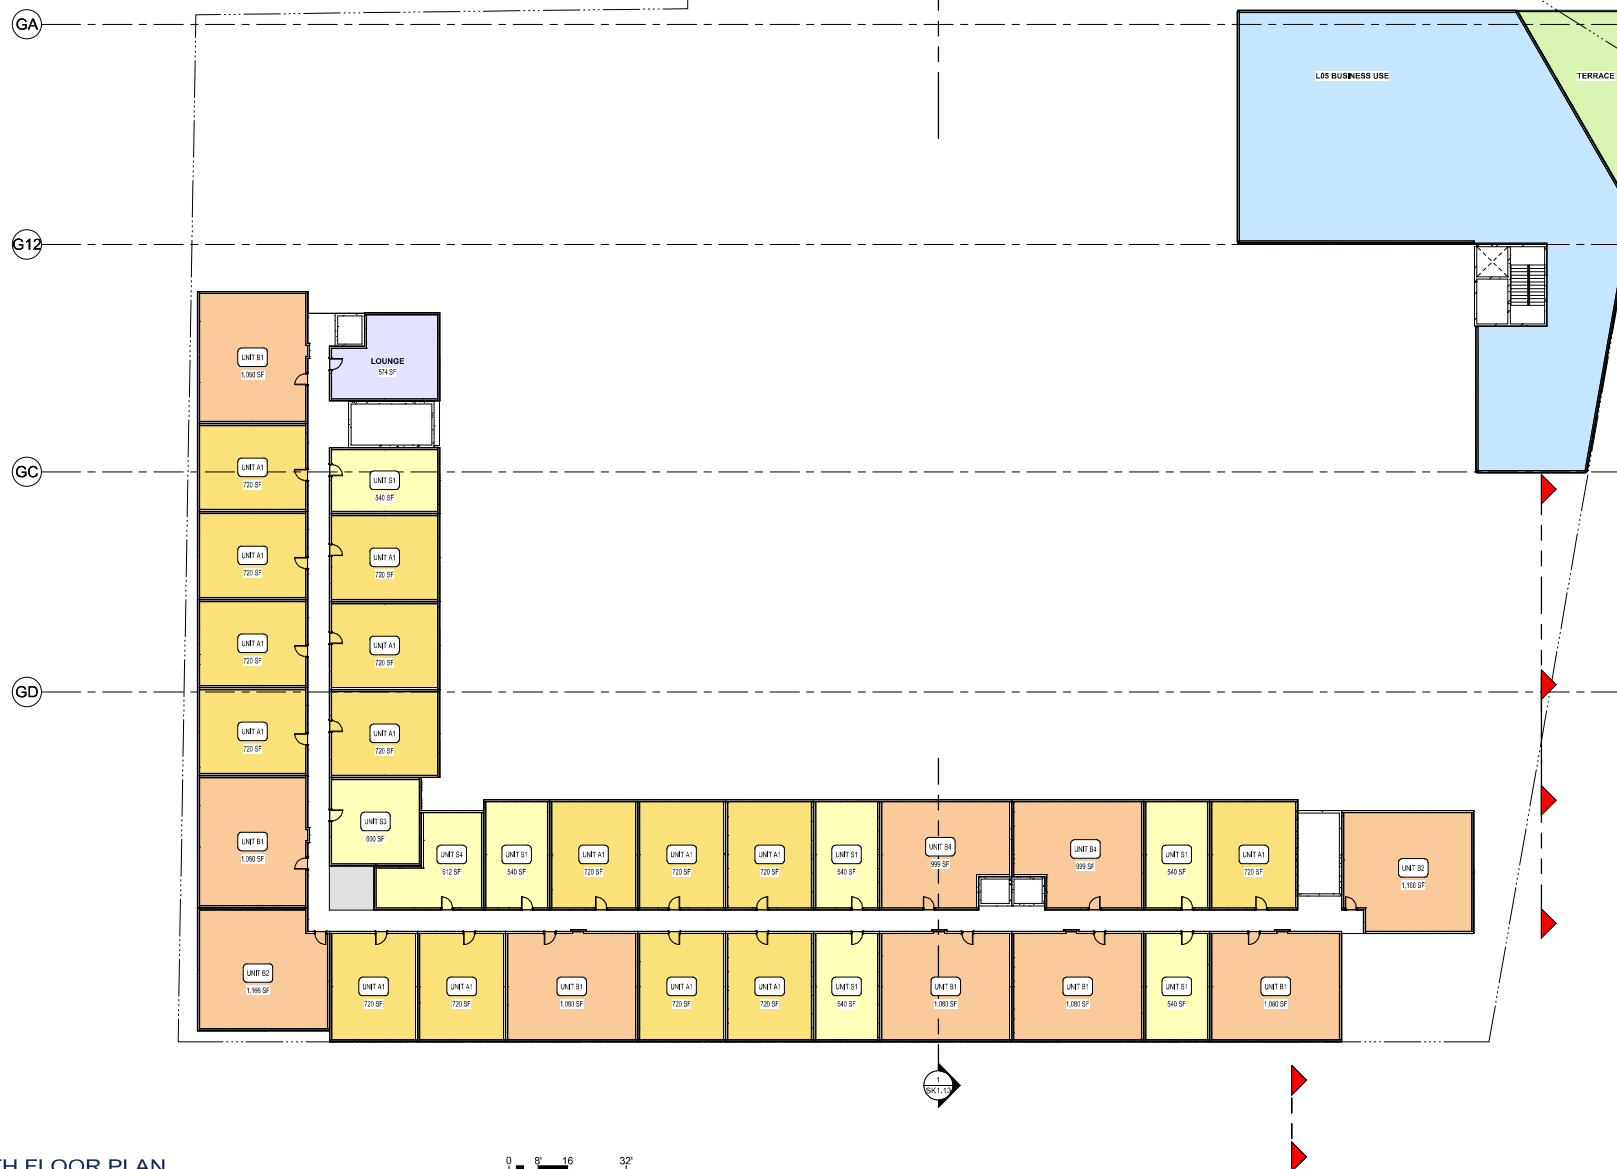

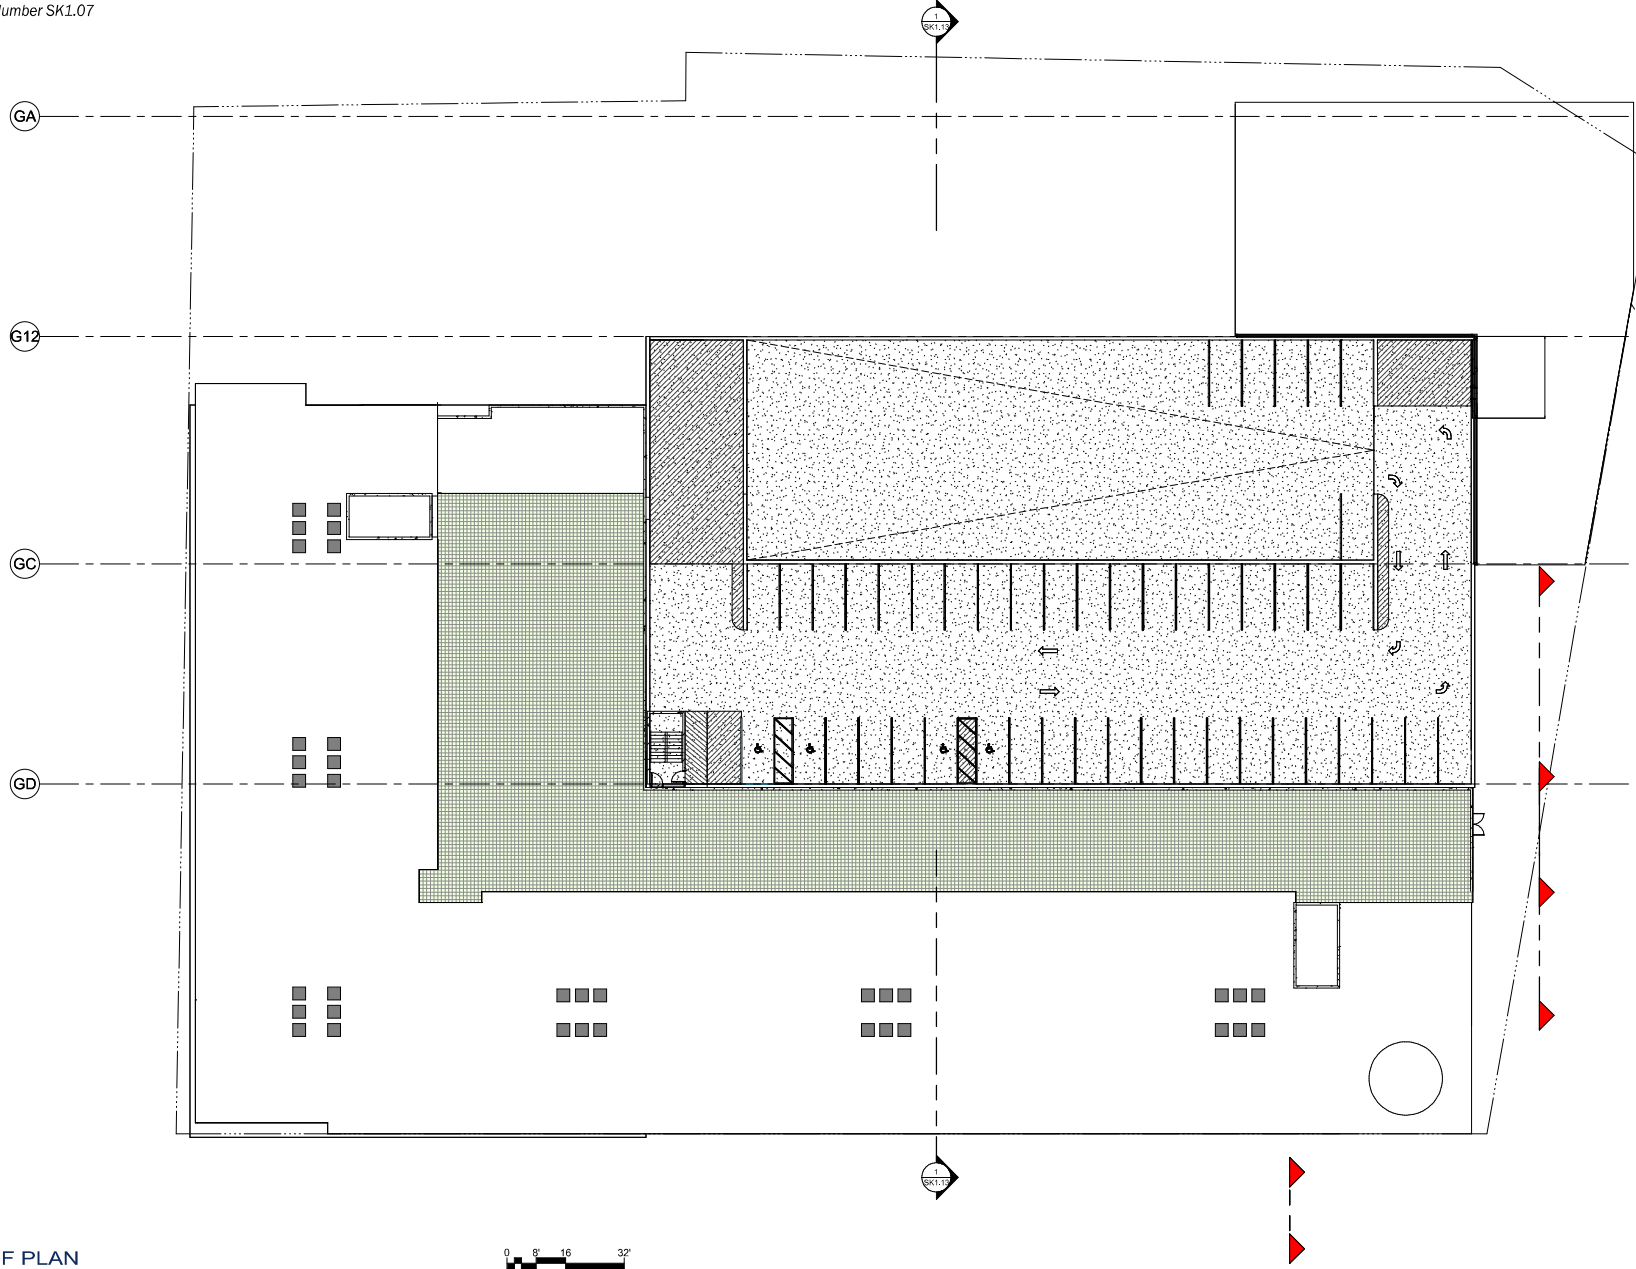

ROOF PLAN



Architecture + Engineering + Environmental + Planning

S. FRONT STREET MIXED USE REDEVELOPMENT
MANKATO, MINNESOTA - 03/20/2026
ISG PROJECT NO. 26-33587