


© 2025 WIDSETH, LLC. W:\PROJECTS\SOUTHWEST MINNESOTA HOUSING PARTIERSHIP\SMHP-48049\2025-03591\CADD\CHL\GOOD COUNSEL\CH-2025-03591.DWG. PLOTTED BY VANESSA HINES, March 24, 2026.



--- EMERGENCY EGRESS ROUTE

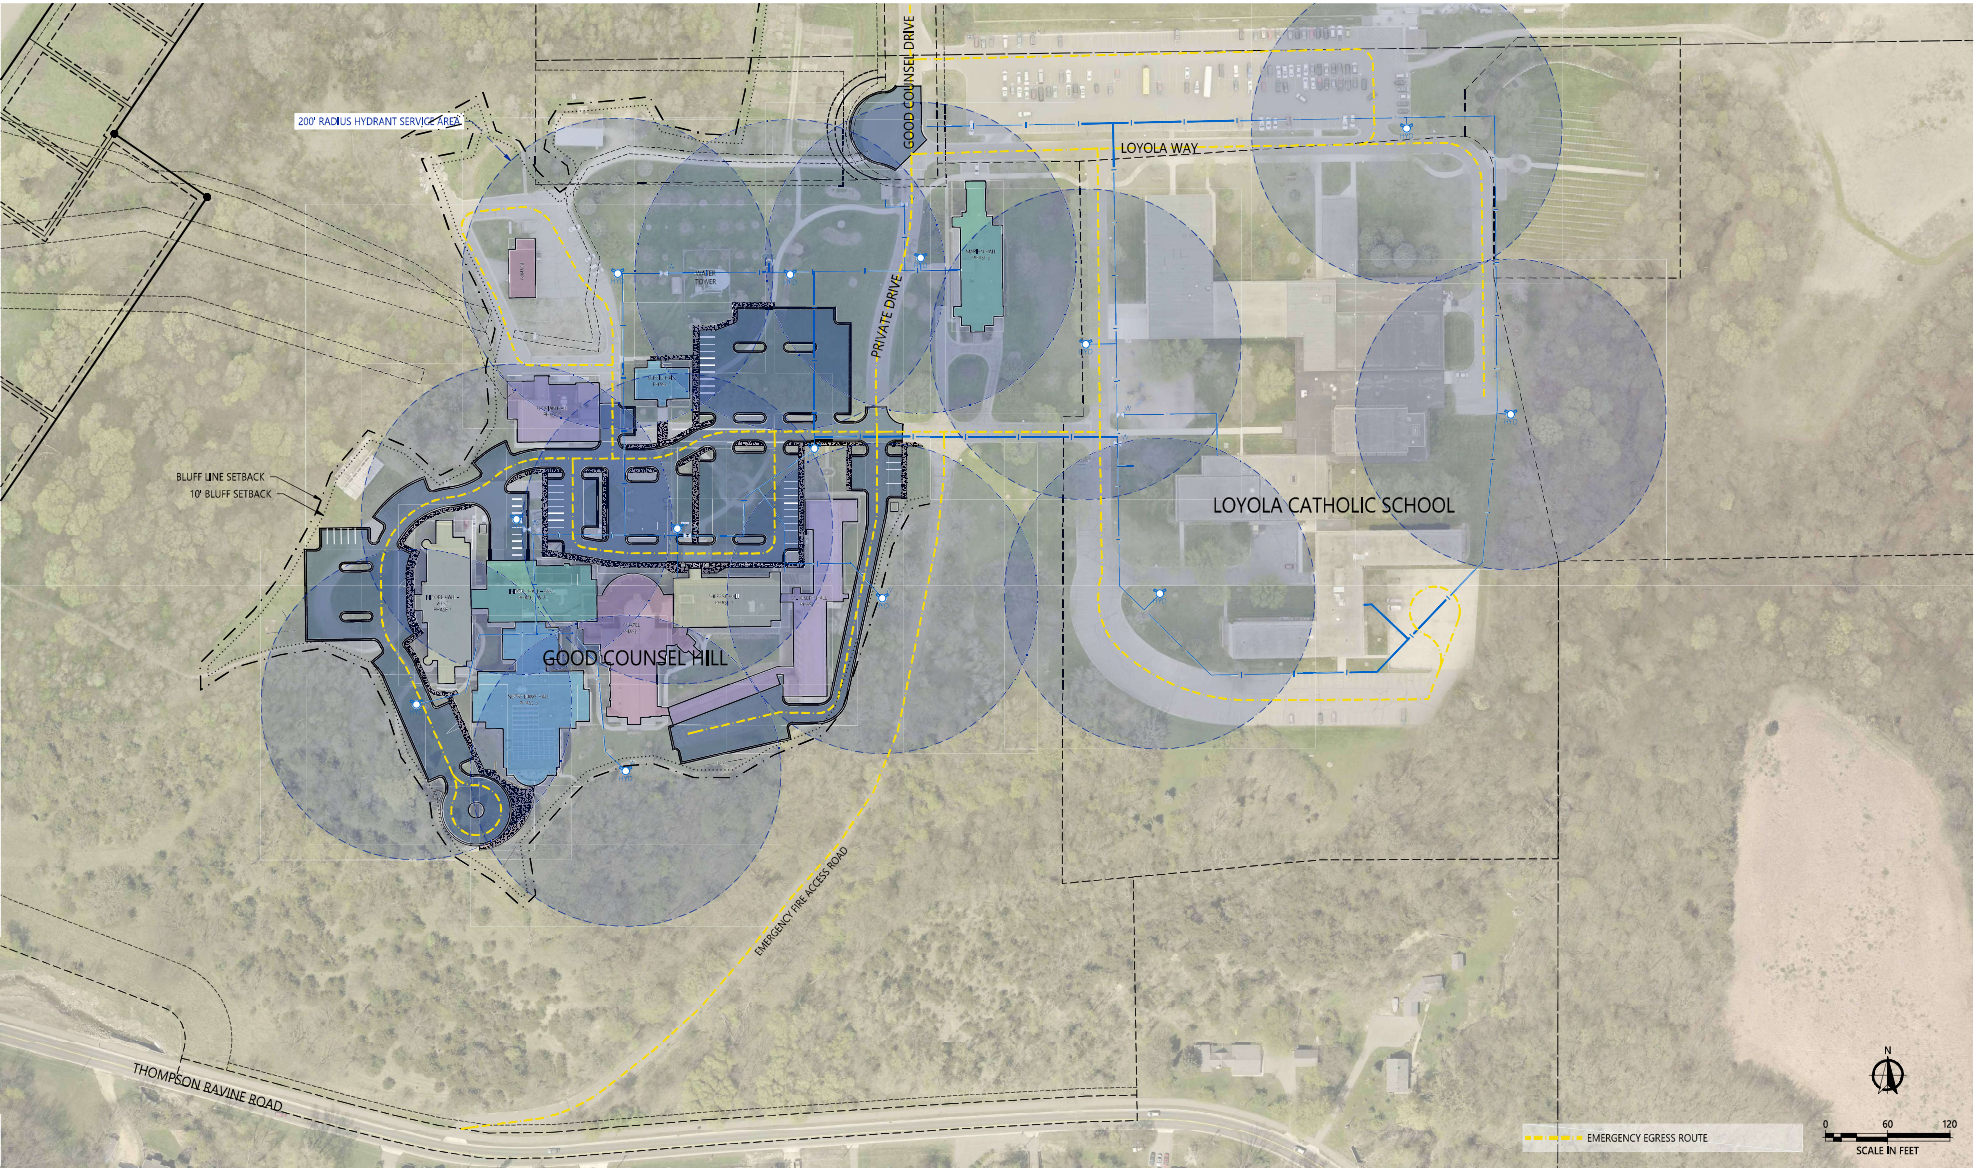

WIDSETH
ARCHITECTS • ENGINEERS • SCIENTISTS • SURVEYORS

DRAWN BY:
RSH

CHECKED BY:
CNB

I HEREBY CERTIFY THAT THE PLAN, SPECIFICATION, OR REPORT WAS PREPARED BY ME OR UNDER MY DIRECT SUPERVISION AND THAT I AM A duly LICENSED PROFESSIONAL ENGINEER UNDER THE LAWS OF THE STATE OF MINNESOTA.
NOT FOR CONSTRUCTION

CRAIG N. BRITTON

LIC. NO.: 44228

DATE: 03/24/2025

DATE	REVO	REVISIONS DESCRIPTION

GOOD COUNSEL

FIRE PROTECTION & TRAFFIC CIRCULATION PLAN

PROJECT # 2025-10391