


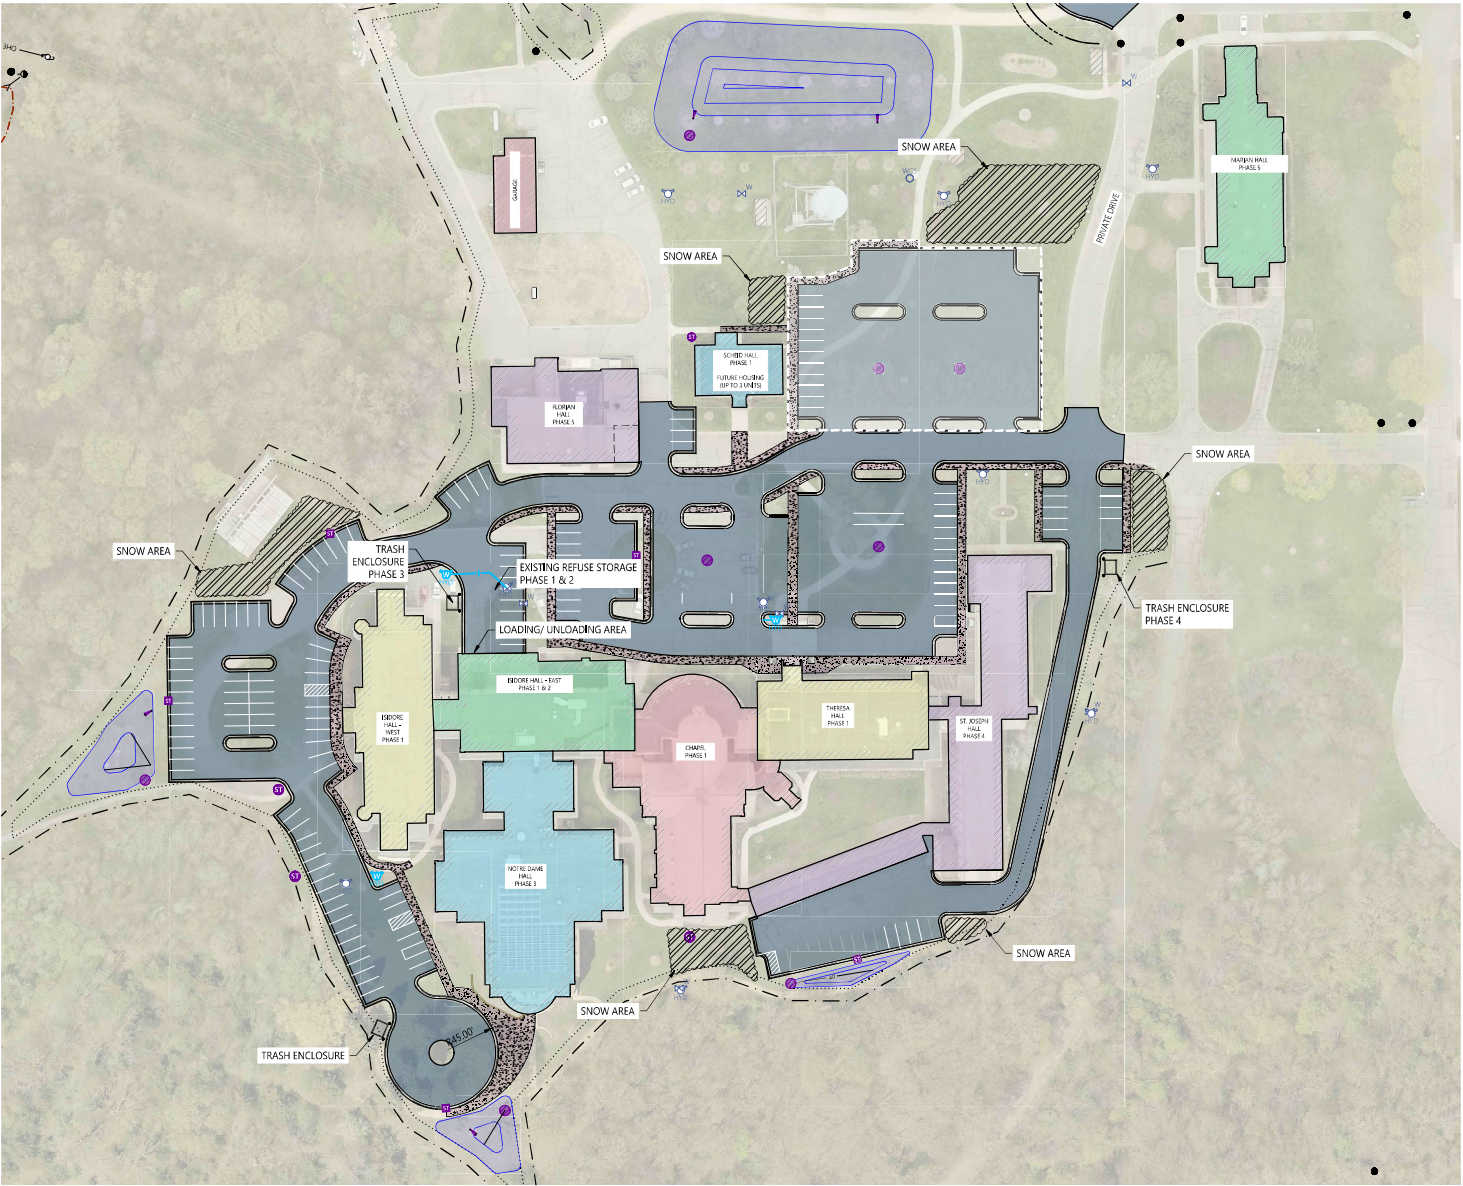

WIDSETH
ARCHITECTS • ENGINEERS • SCIENTISTS • SURVEYORS

DRAWN BY:
###

CHECKED BY:
###

DESIGNED BY:
###

DATE: 01/15/2025

DATE	REVISION	DESCRIPTION

PROJECT # 0000000000

#

© 2025 WIDSETH, LLC. W:\PROJECTS\SOUTHWEST MINNESOTA HOUSING PART1\LESS48P_SMMHP-48049-2025-00591.CADD\DWG\005-2025-00591.DWG. PLOTTED BY VANESSA HINES, March 24, 2025