



THEREBY CERTIFY THAT THIS PLAN, SPECIFICATION OR REPORT WAS PREPARED BY ME OR UNDER MY DIRECT SUPERVISION AND THAT I AM A DULY LICENSED PROFESSIONAL ENGINEER UNDER THE LAWS OF THE STATE OF MINNESOTA.

DATE: _____ LIC. NO. _____

THEREBY CERTIFY THAT THIS PLAN, SPECIFICATION OR REPORT WAS PREPARED BY ME OR UNDER MY DIRECT SUPERVISION AND THAT I AM A DULY LICENSED LANDSCAPE ARCHITECT UNDER THE LAWS OF THE STATE OF MINNESOTA.

DATE: _____ LIC. NO. _____

SHEET NOT VALID UNLESS THIS TEXT IS COLOR.

THIS DOCUMENT IS THE PROPERTY OF I & S GROUP, INC. AND MAY NOT BE USED, COPIED OR DUPLICATED WITHOUT PRIOR WRITTEN CONSENT.
© 2024 I & S GROUP, INC.

PROJECT

THE STATION

MANKATO MINNESOTA


REVISION SCHEDULE		
DATE	DESCRIPTION	BY

PROJECT NO.	25-32735
FILE NAME	22735-C5LAND
DRAWN BY	NA
DESIGNED BY	NA
REVIEWED BY	NA
ORIGINAL ISSUE DATE	
CLIENT PROJECT NO.	

TITLE
**SITE RESTORATION
AND PLANTING
PLAN**

SHEET
C5-20

PLANT SCHEDULE C5-20					
SYMBOL	CODE	QTY	BOTANICAL / COMMON NAME	SIZE	ROOT
DECIDUOUS TREES					
	QT-S	4	GLEITSIA TRICANTHOS VAR. INERMIS SKYLINE HONEYLOCUST	2.5" CAL	B & B
	GD-N	4	GYMNOCADUS DIOICUS 'MINNESOTA' TRUE NORTHERN KENTUCKY COFFEETREE	2.5" CAL	B & B
EVERGREEN TREES					
	PH-N	4	PNUS MICRO AUSTRIAN PINE	6" HT MIN	B & B
	PS-S	18	PNUS SYLVESTRIS SCOTCH PINE	6" HT MIN	B & B
DECIDUOUS SHRUBS					
	CS-F	32	CORNUS STOLONIFERA FALLOW ARCTIC PINE RED TWIG DOGWOOD	5 GAL	CONT
EVERGREEN SHRUBS					
	JF-S	40	JUNIPERUS CHINENSIS 'SEA GREEN' SEA GREEN JUNIPER	3 GAL	CONT
ROCK MULCH					
		6,218 SF	ROCK MULCH 1/2" RIVER ROCK		
SEED MIX					
		1,604 SF	WINDOT SOUTHERN BOULEVARD TURF GRASS		
		8,175 SF	WINDOT SOUTHERN TALGRASS ROADSIDE MIX		
		23,760 SF	WINDOT WET OTOH MIX		

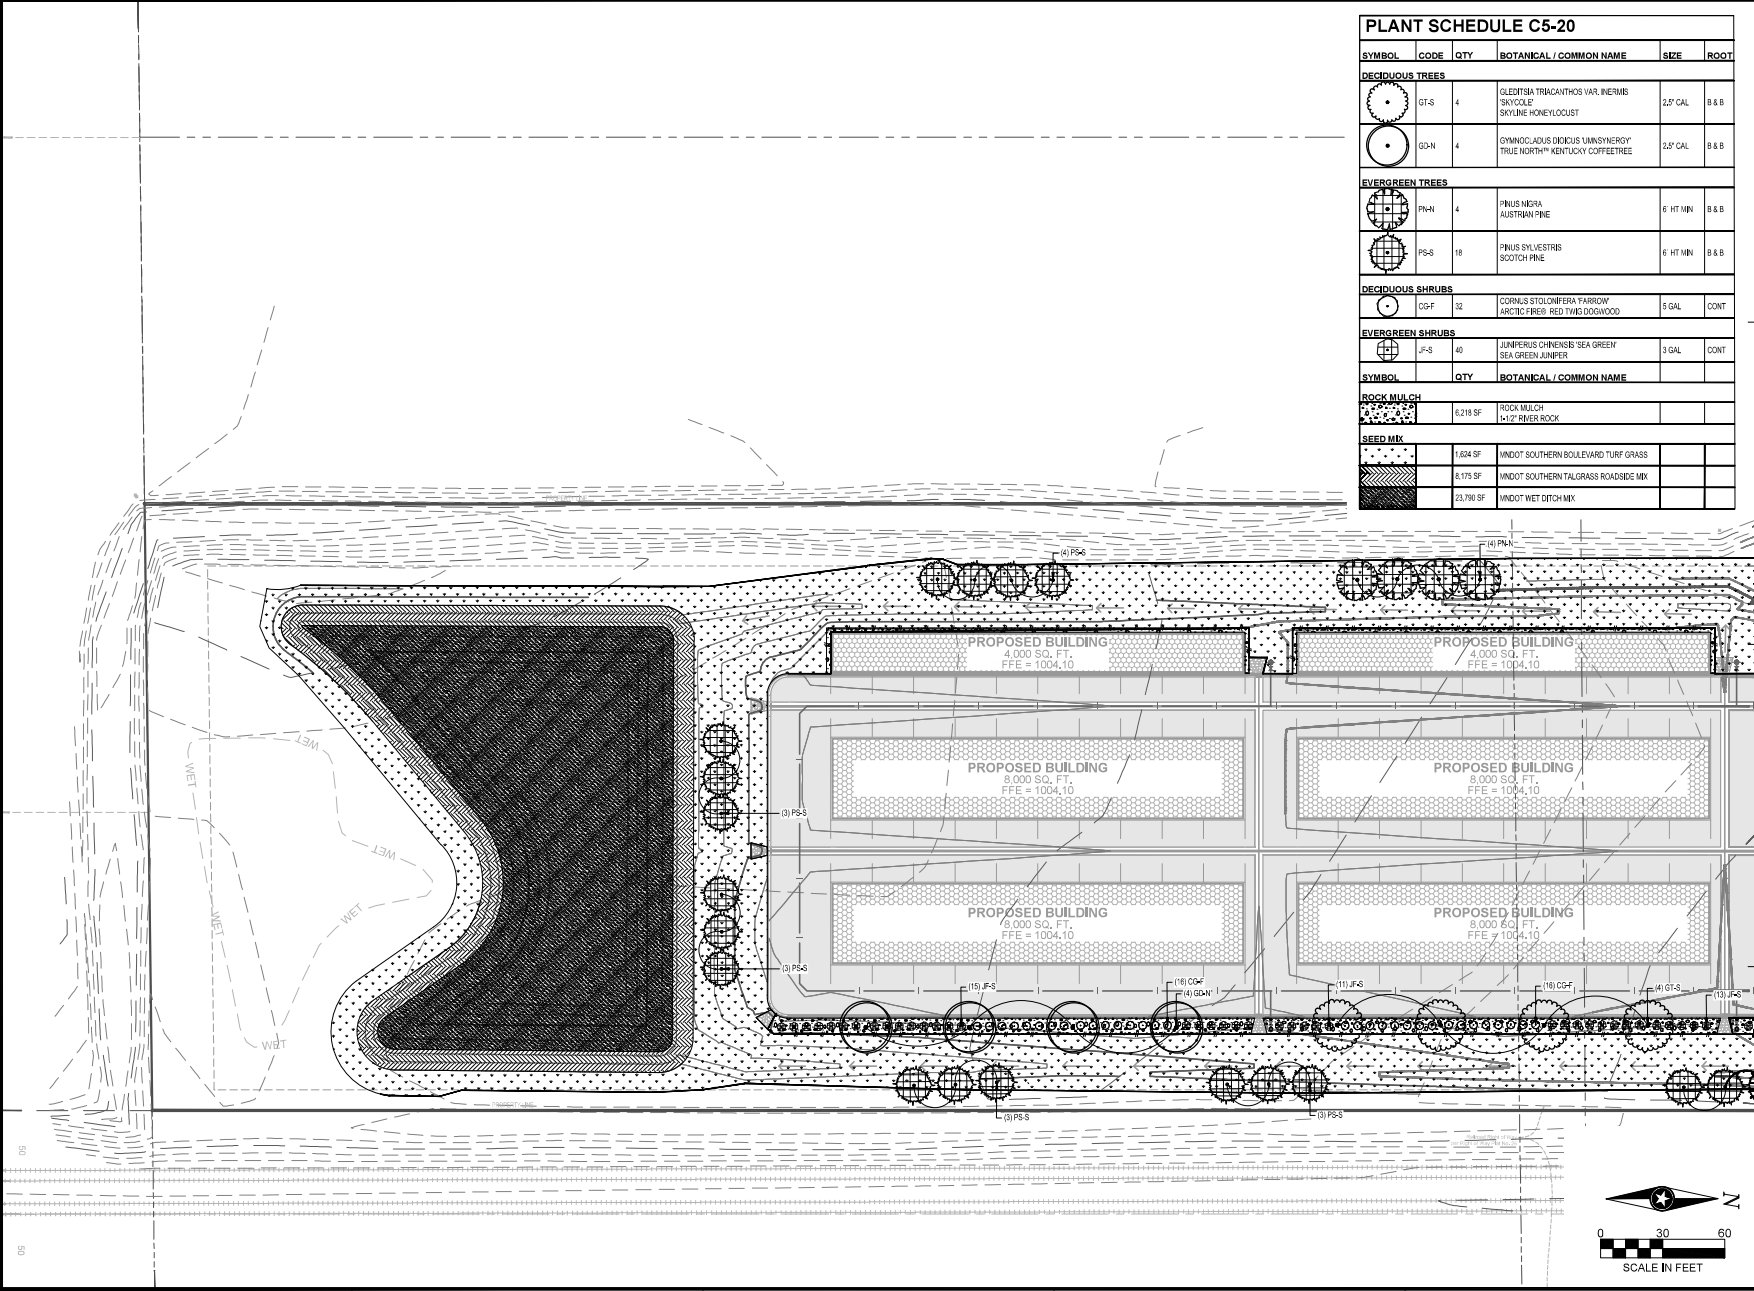

I HEREBY CERTIFY THAT THIS PLAN, SPECIFICATION OR REPORT WAS PREPARED BY ME OR UNDER MY DIRECT SUPERVISION AND THAT I AM A DULY LICENSED PROFESSIONAL ENGINEER UNDER THE LAWS OF THE STATE OF MINNESOTA.

DATE _____ LIC. NO. _____
I HEREBY CERTIFY THAT THIS PLAN, SPECIFICATION OR
REPORT WAS PREPARED BY ME OR UNDER MY DIRECT
SUPERVISION AND THAT I AM A DULY LICENSED
LANDSCAPE ARCHITECT UNDER THE LAWS OF THE
STATE OF MINNESOTA.

DATE _____ LIC. NO. _____

SHEET NOT VALID UNLESS THIS TEXT IS COLOR.

THIS DOCUMENT IS THE PROPERTY OF I & S GROUP, INC. AND MAY NOT BE USED, COPIED OR DUPLICATED WITHOUT PRIOR WRITTEN CONSENT.
© 2024 I & S GROUP, INC.

PROJECT

THE STATION

MANKATO MINNESOTA

[illegible]


PROJECT NO.	25-32735
FILE NAME	32735-C6-LAND
DRAWN BY	NA
DESIGNED BY	NA
REVIEWED BY	NA
ORIGINAL ISSUE DATE	---
CLIENT PROJECT NO.	-

TITLE

**SITE RESTORATION
AND PLANTING
PLAN**

SHEET

C5-21

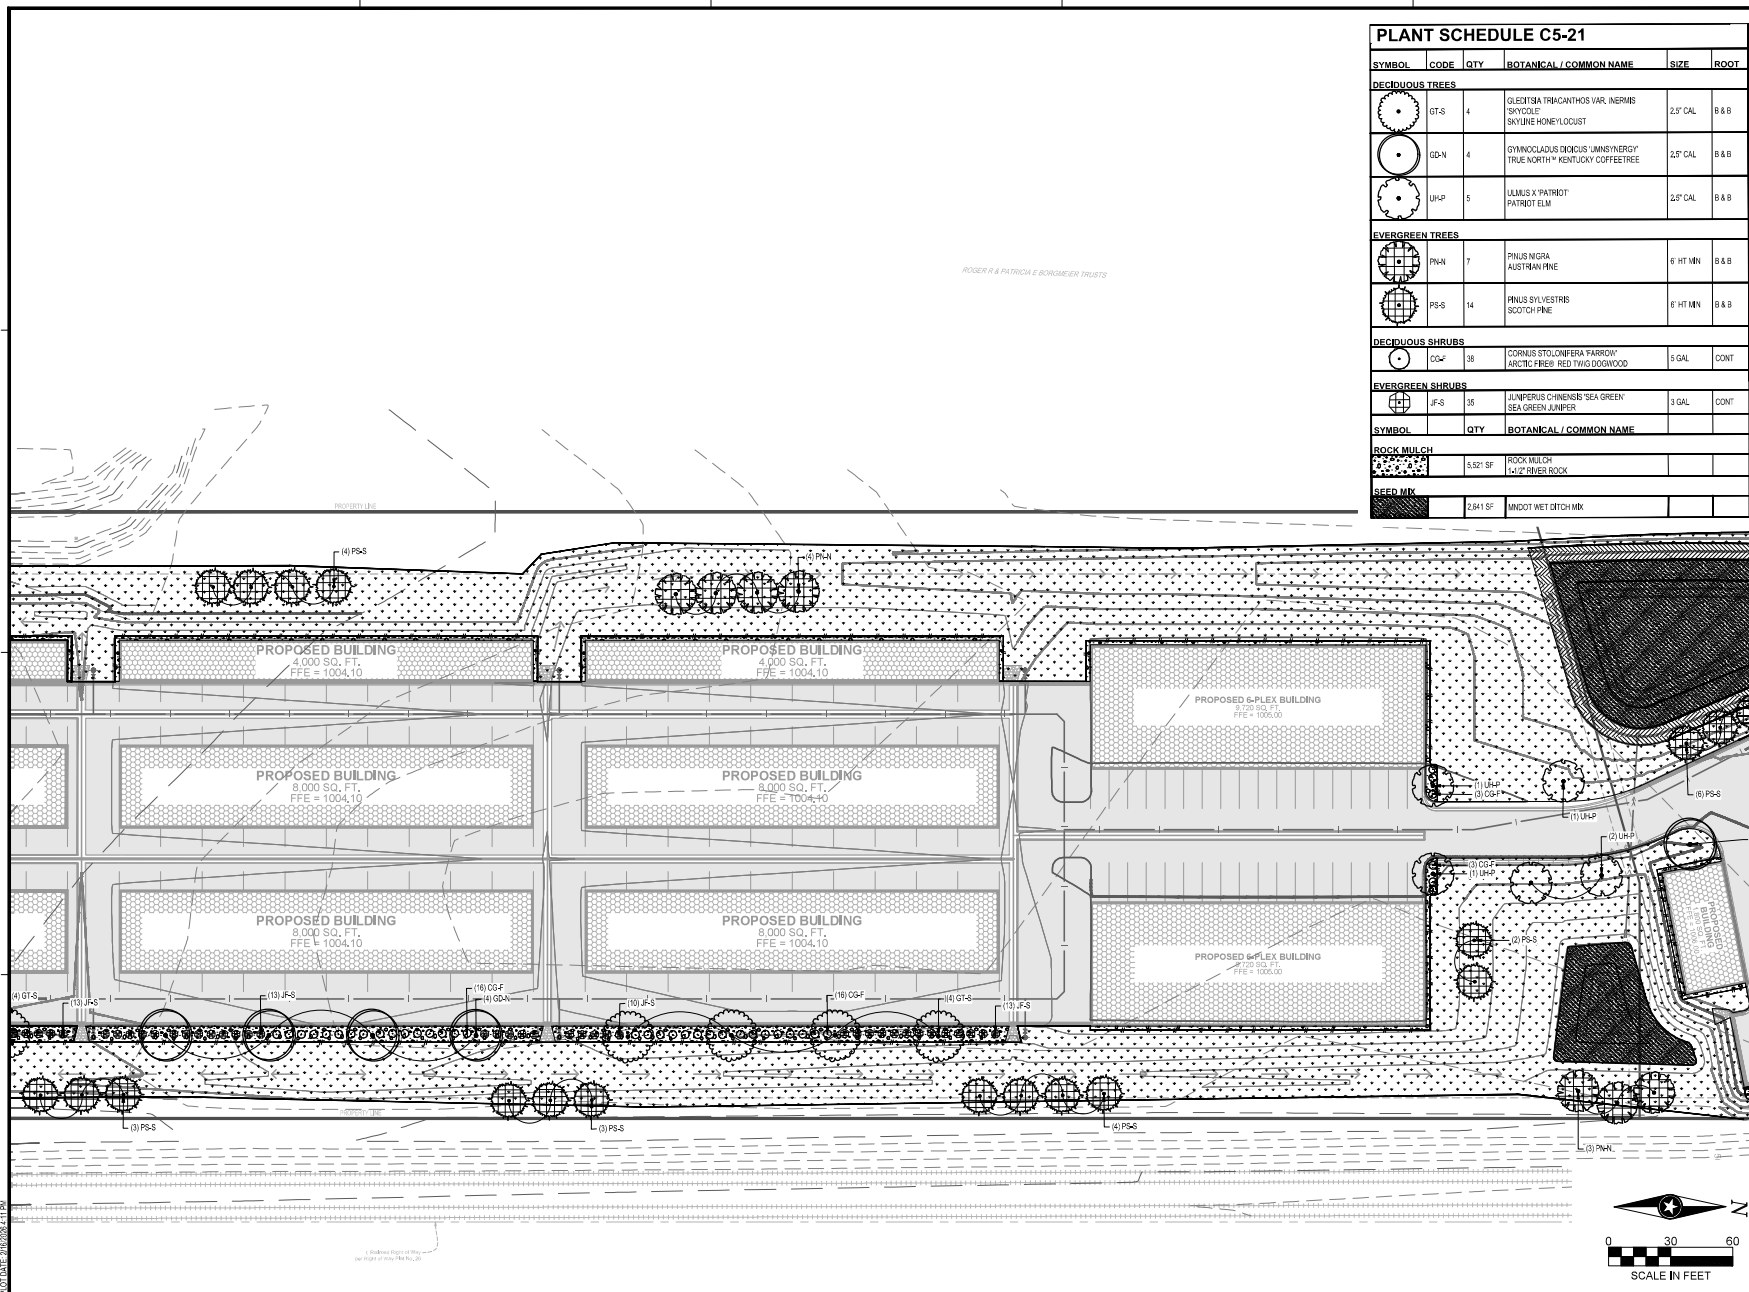

DATE _____ LIC. NO. _____

SHEET NOT VALID UNLESS THIS TEXT IS COLOR.

THIS DOCUMENT IS THE PROPERTY OF I & S GROUP, INC. AND MAY NOT BE USED, COPIED OR DUPLICATED WITHOUT PRIOR WRITTEN CONSENT.
© 2024 I & S GROUP, INC.

THE STATION

MANKATO MINNESOTA

[illegible]

PROJECT NO.	25-32735
FILE NAME	32735-C6-LAND
DRAWN BY	NA
DESIGNED BY	NA
REVIEWED BY	NA
ORIGINAL ISSUE DATE	— / — / —
CLIENT PROJECT NO.	-


TITLE


**SITE RESTORATION
AND PLANTING
PLAN**

SHEET

C5-22

PLANT SCHEDULE C5-22					
SYMBOL	CODE	QTY	BOTANICAL / COMMON NAME	SIZE	ROOT
DECIDUOUS TREES					
	QT-S	4	QUERCUS MACROCARPA VAR. NERIVIS "SPYGLICE" SKYLINE HONEYLOCUST	2.5' CAL	B & B
	GD-W	4	GYNOCLADUS DIOICUS "MUNYNERGY" TRUE NORTH™ KENTUCKY COFFEE TREE	2.5' CAL	B & B
	UHK-P	3	ULMUS X "PATRIOT" PATRIOT ELM	2.5' CAL	B & B
EVERGREEN TREES					
	PG-O	14	PICEA GLAUCA DENSATA BLACK HILLS WHITE SPRUCE	6' HT MIN	B & B
	PS-S	8	PINUS SYLVESTRIS SCOTCH PINE	6' HT MIN	B & B
DECIDUOUS SHRUBS					
	AM-M	39	ARONIA MELANOCARPA "MORTON" BLACK BEAUTY™ BLACK CHOKESBERRY	5 GAL	CONT
	CG-F	30	CORNUS STOLONIFERA "FARROW" ARCTIC® RED TWIG DOGWOOD	5 GAL	CONT
EVERGREEN SHRUBS					
	JF-S	42	JUNIPERUS CHINENSIS "SEA GREEN" SEA GREEN JUNIPER	3 GAL	CONT
SYMBOL QTY BOTANICAL / COMMON NAME					
ROCK MULCH					
		5,128 SF	ROCK MULCH 1-1/2" RIVER ROCK		
SEED MIX					
		10,265 SF	MIXOT SOUTHERN BULGARD TURF GRASS		
		4,076 SF	MIXOT SOUTHERN TALLGRASS ROADSIDE MIX		
		11,223 SF	MIXOT WET DETCH MIX		

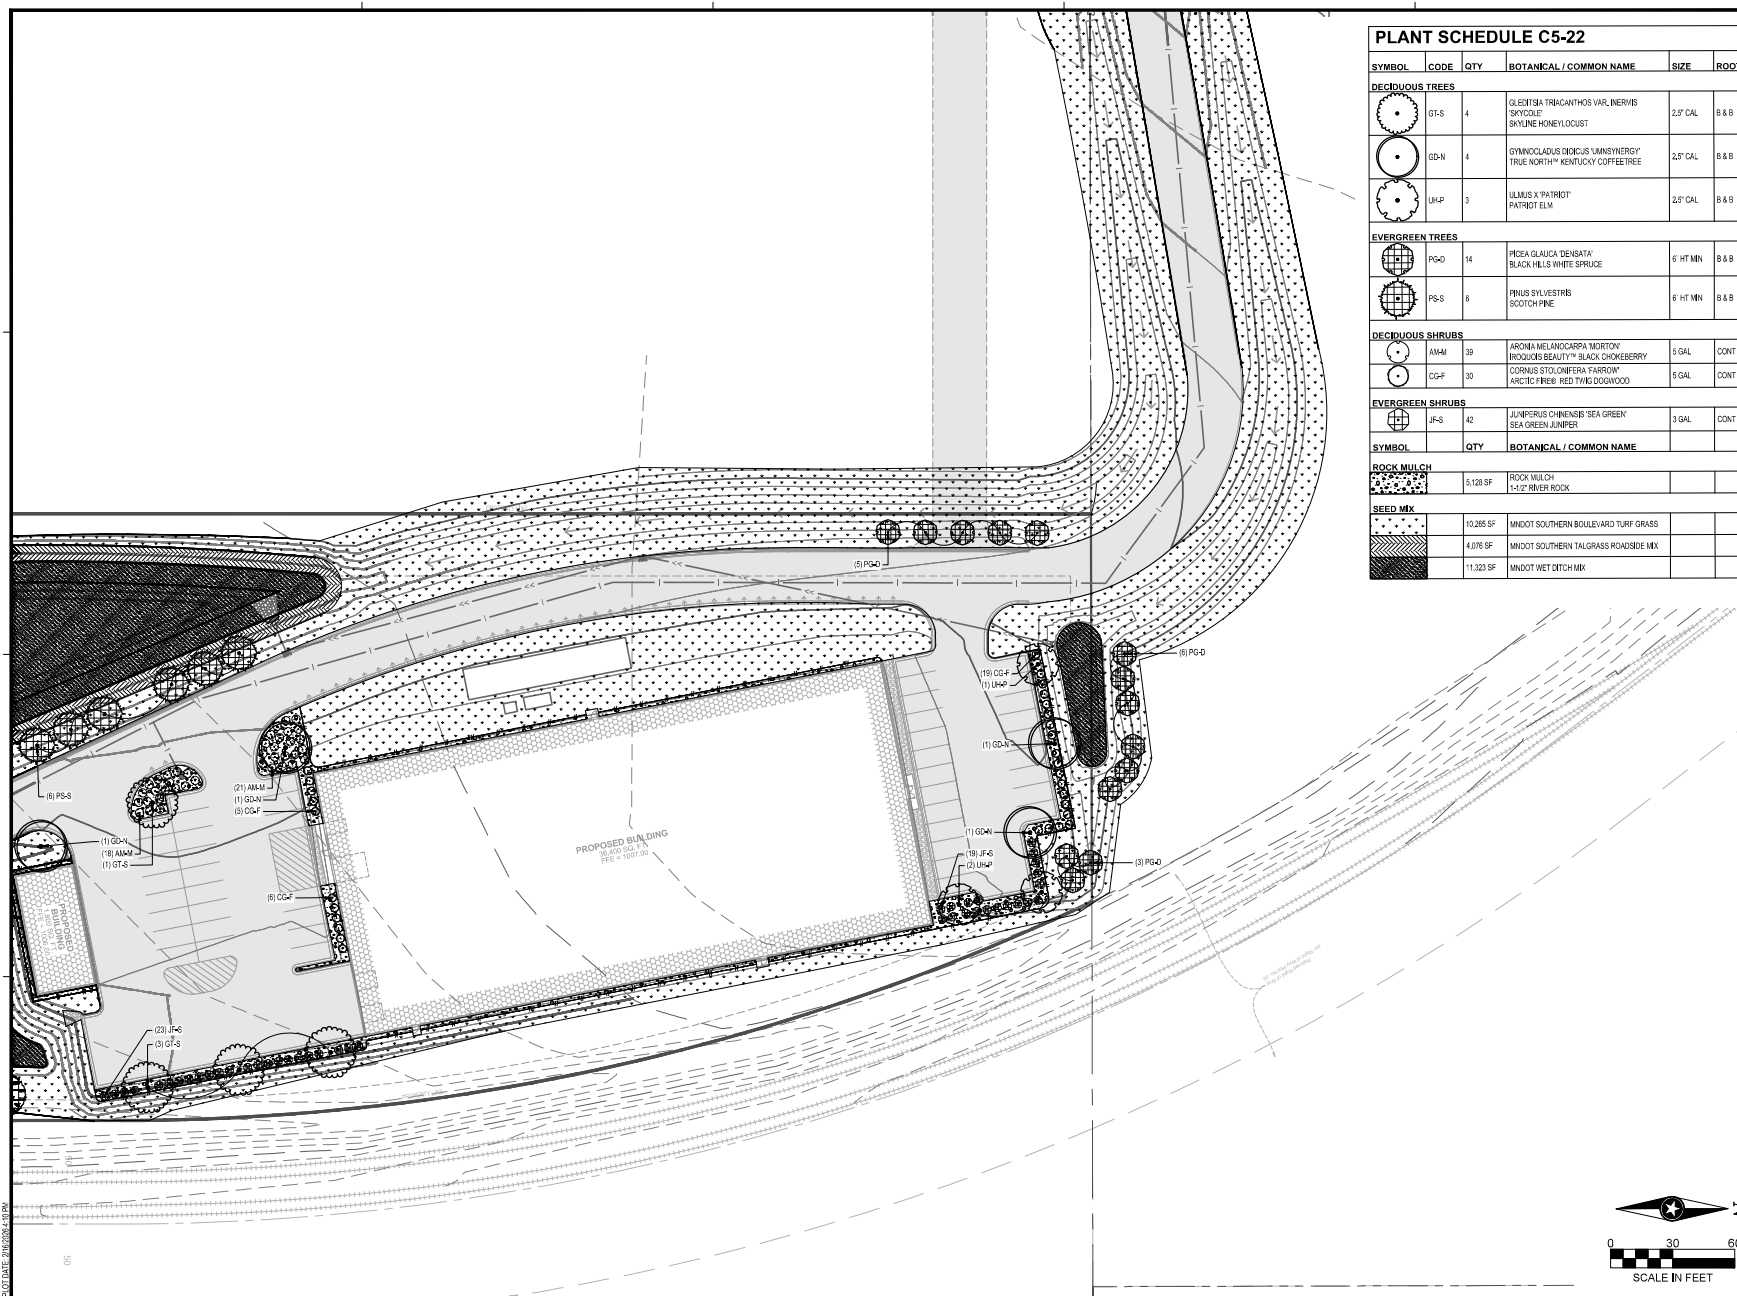

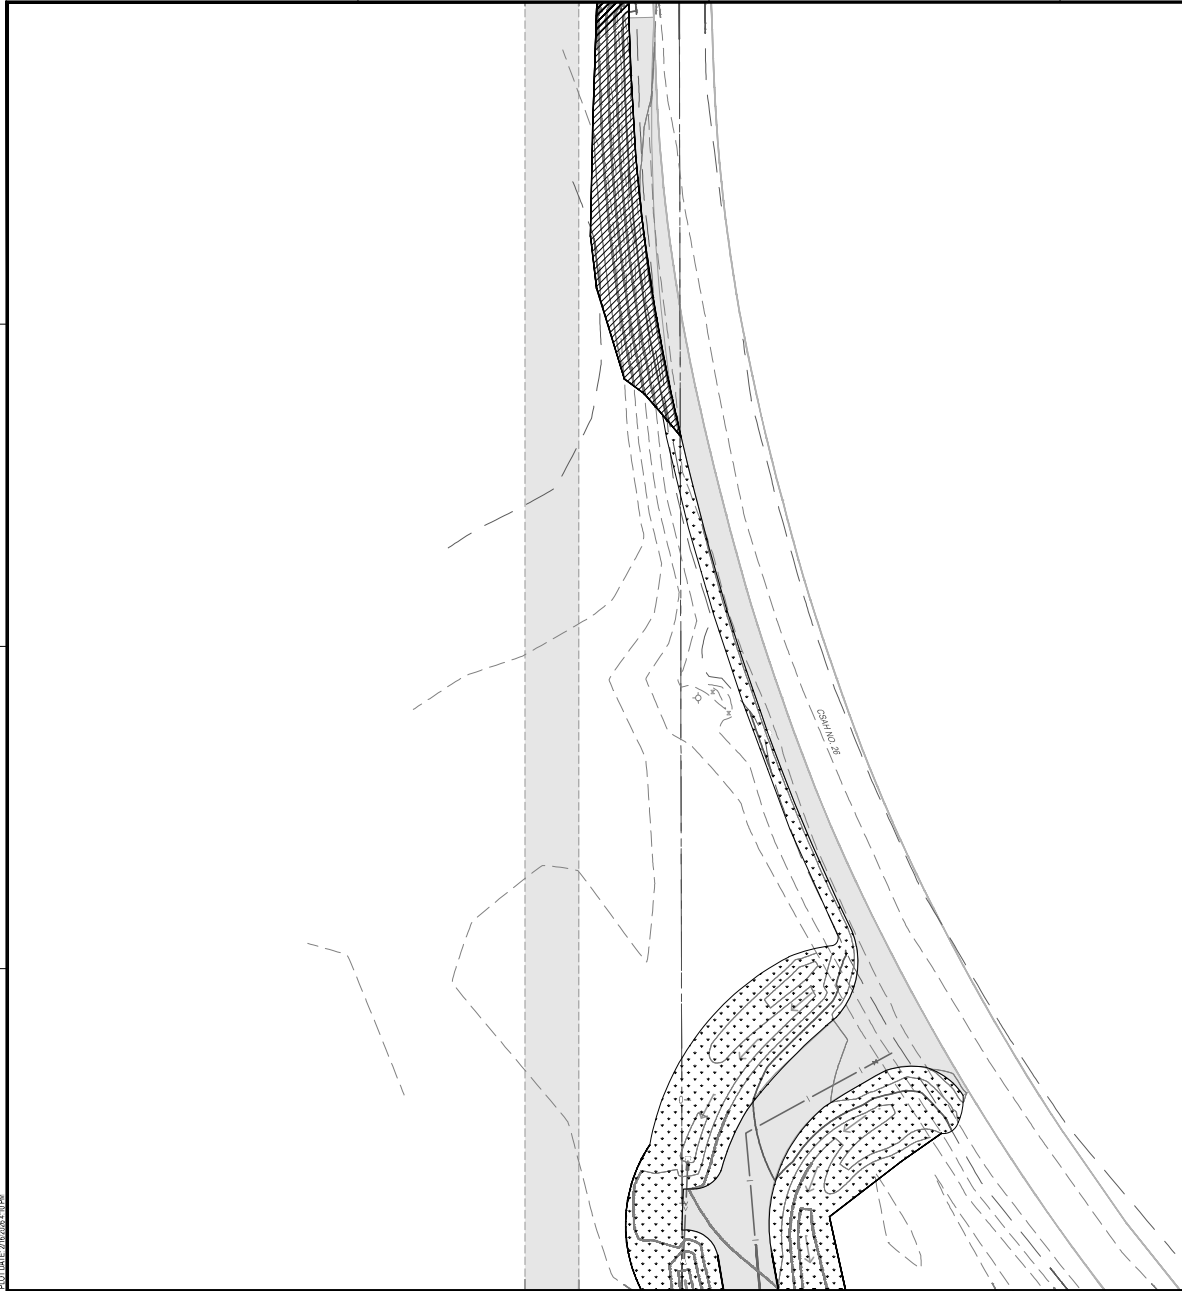

PLANT SCHEDULE C5-23		
SYMBOL	QTY	BOTANICAL / COMMON NAME
	4,226 SF	MINOT MESIC INSLOPE MIX



I HEREBY CERTIFY THAT THIS PLAN, SPECIFICATION OR REPORT WAS PREPARED BY ME OR UNDER MY DIRECT SUPERVISION AND THAT I AM A DULY LICENSED PROFESSIONAL ENGINEER UNDER THE LAWS OF THE STATE OF MINNESOTA.

DATE: _____ LIC. NO.: _____

I HEREBY CERTIFY THAT THIS PLAN, SPECIFICATION OR REPORT WAS PREPARED BY ME OR UNDER MY DIRECT SUPERVISION AND THAT I AM A DULY LICENSED LANDSCAPE ARCHITECT UNDER THE LAWS OF THE STATE OF MINNESOTA.

DATE: _____ LIC. NO.: _____

SHEET NOT VALID UNLESS THIS TEXT IS COLOR.

THIS DOCUMENT IS THE PROPERTY OF I & S GROUP, INC. AND MAY NOT BE USED, COPIED OR DUPLICATED WITHOUT PRIOR WRITTEN CONSENT.
© 2024 I & S GROUP, INC.

PROJECT

THE STATION

MANKATO MINNESOTA

REVISION SCHEDULE		
DATE	DESCRIPTION	BY

PROJECT NO.	25-32735
FILE NAME	22735-C5LAND
DRAWN BY	NA
DESIGNED BY	NA
REVIEWED BY	NA
ORIGINAL ISSUE DATE	---
CLIENT PROJECT NO.	-

TITLE

SITE RESTORATION AND PLANTING PLAN

SHEET

C5-23



PRELIMINARY NOT FOR CONSTRUCTION