




TRASH ENCLOSURE/STORAGE SHED

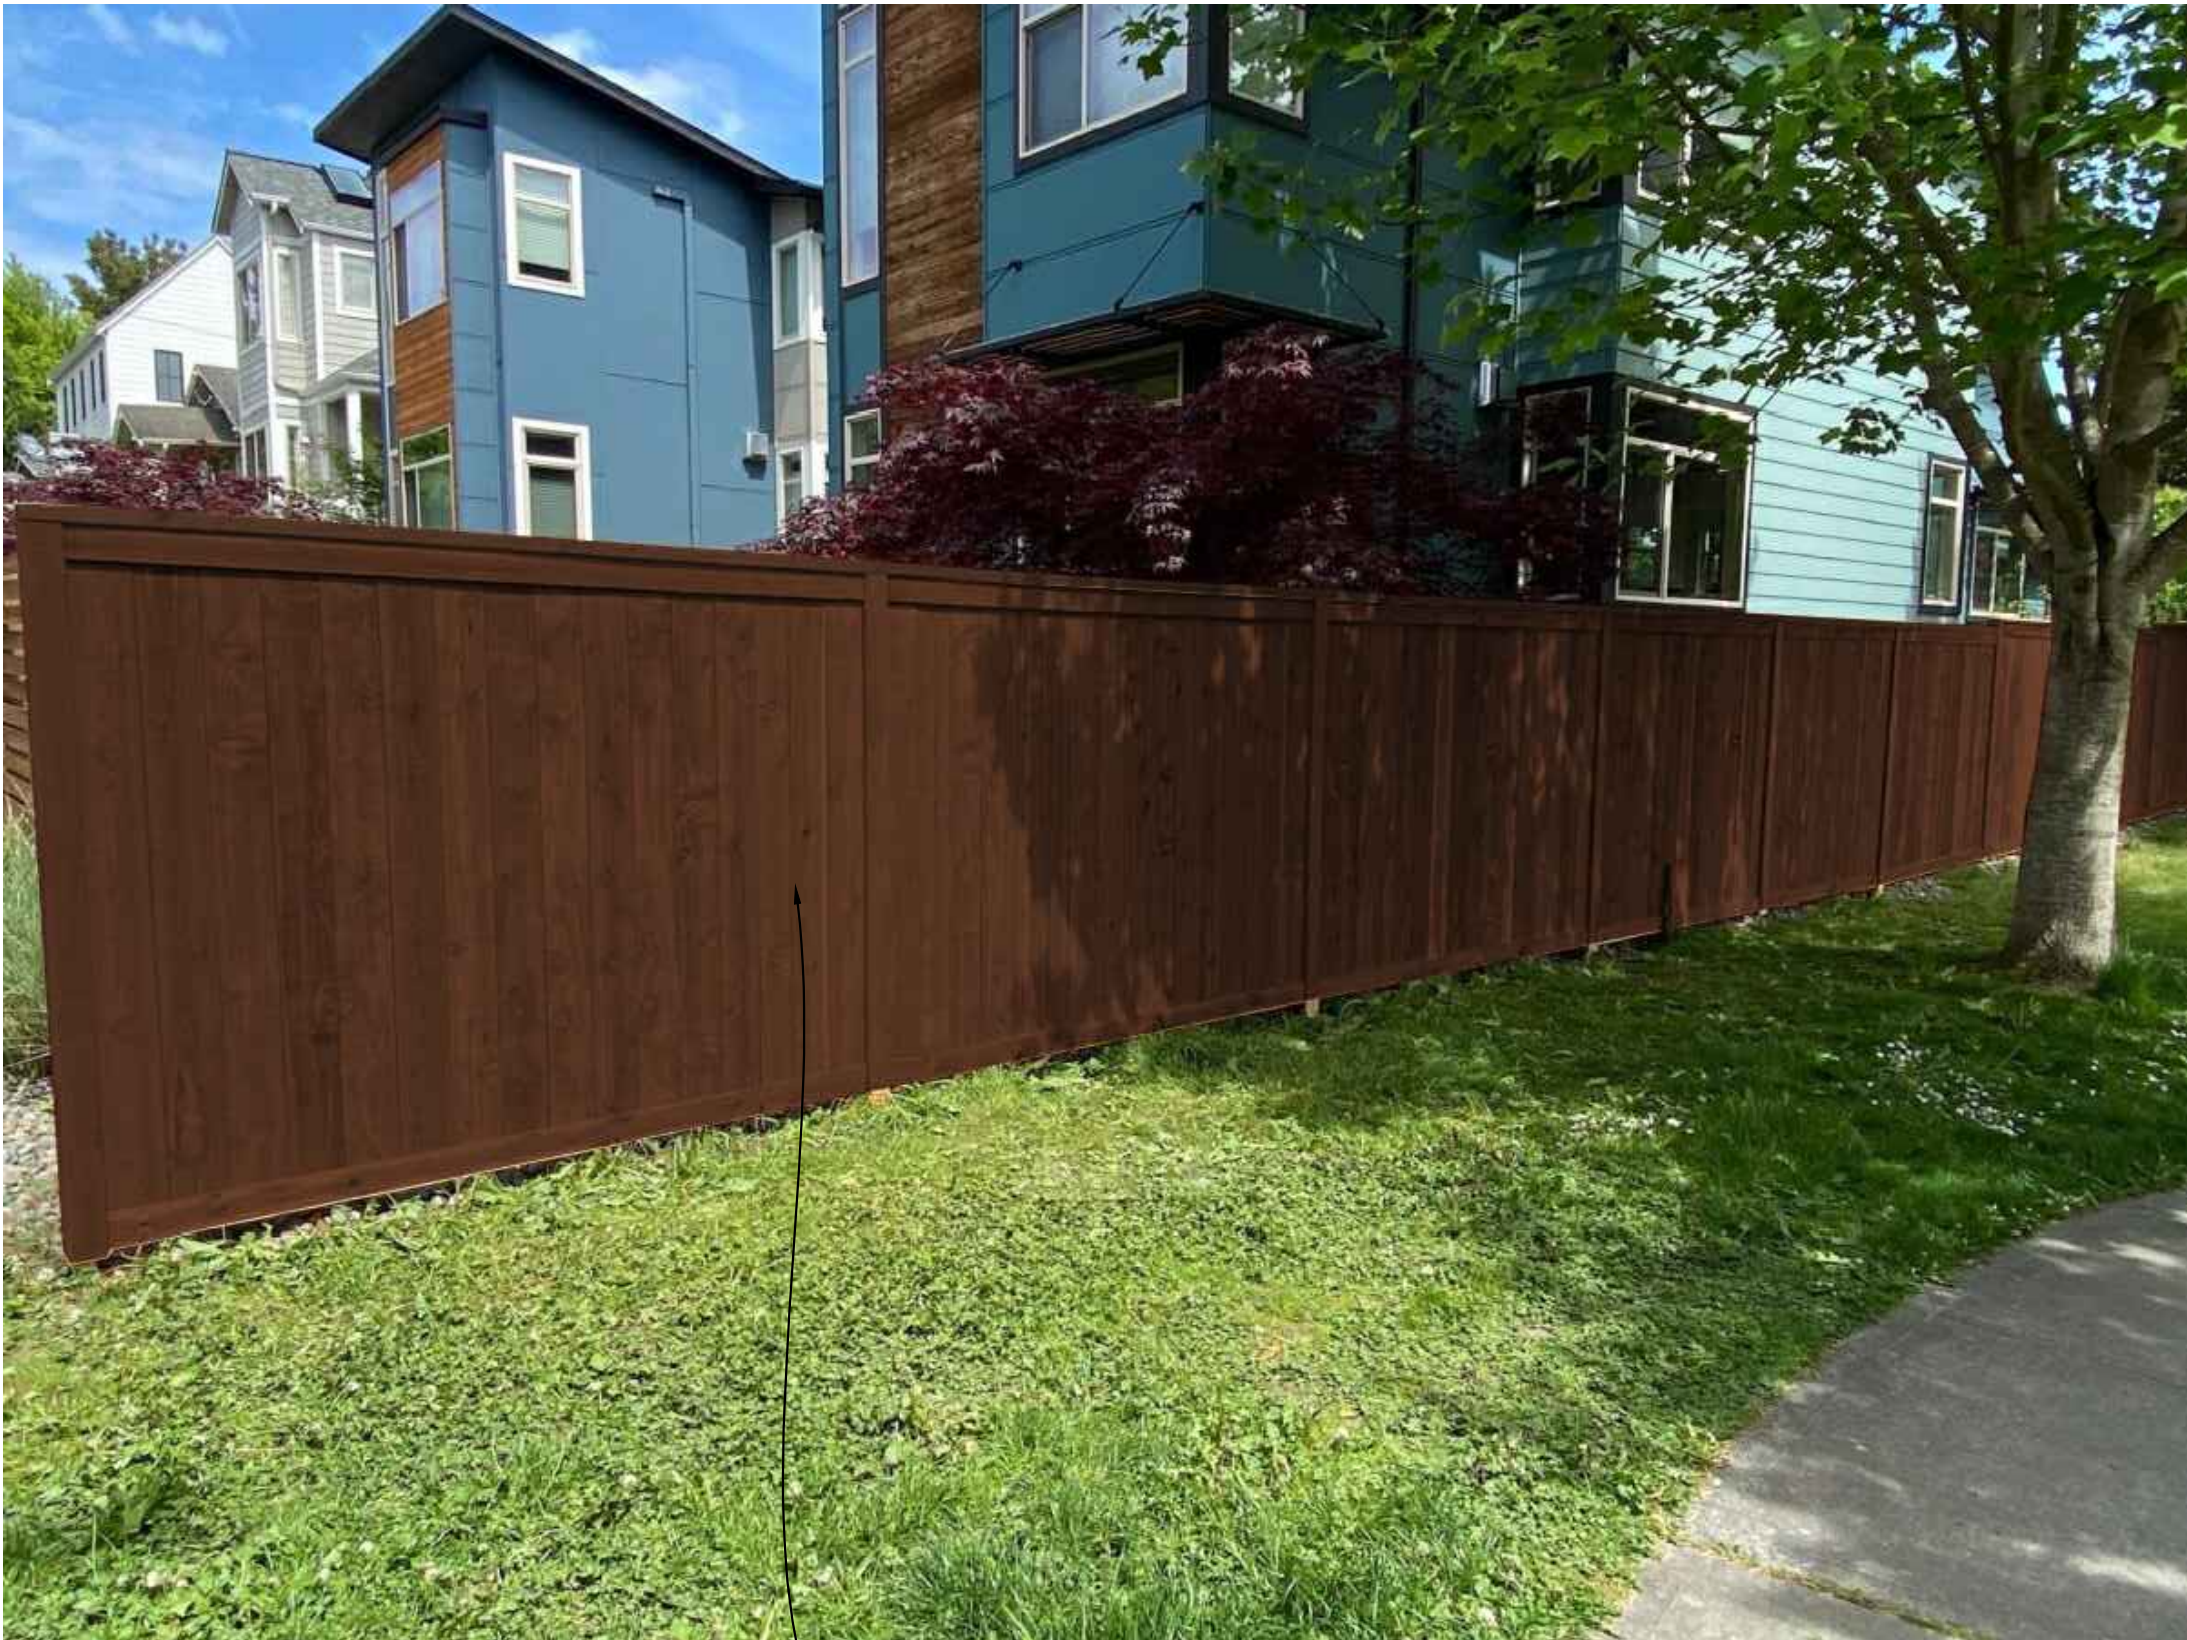


PRIVACY FENCE EXAMPLE

PRESSURE-TREATED WOOD POSTS,
PERIMETER RAILS & VERTICAL BOARDS
WITH DARK WALNUT SEMI-SOLID STAIN
*6' HIGH TYPICAL




HARDIE ARTISAN SIDING SQUARE
CHANNEL - WHITE

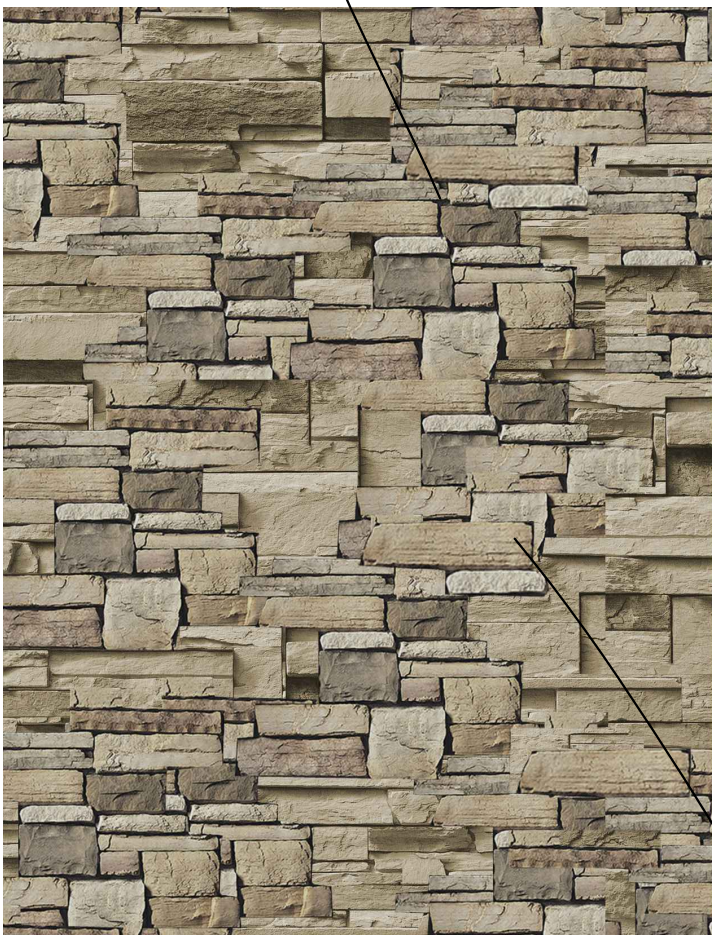

THIN STONE VENEER
SAGE VALLEY CATHEDRAL




PREFINISHED METAL CAP
FLASHING AND FASCIA - BLACK

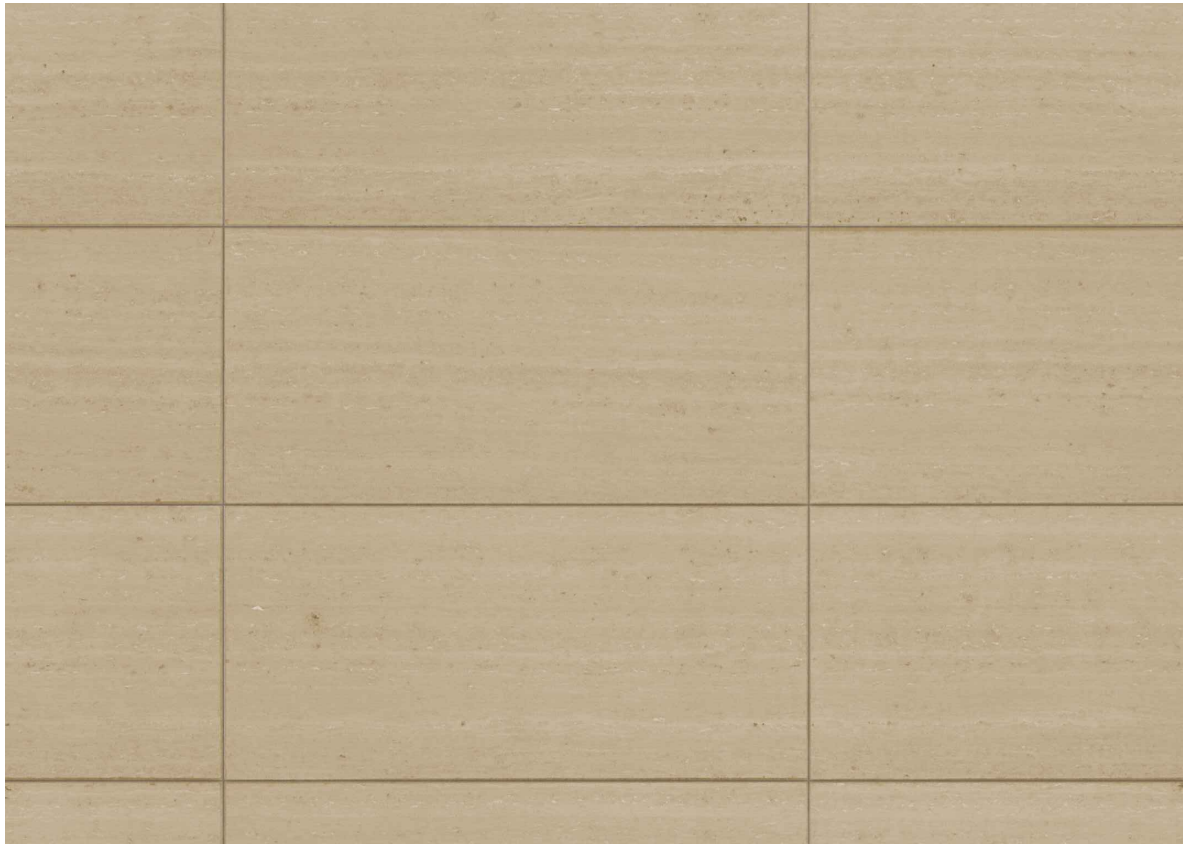

HONED LIMESTONE VENEER
-BUFF



MONUMENT SIGN DESIGN

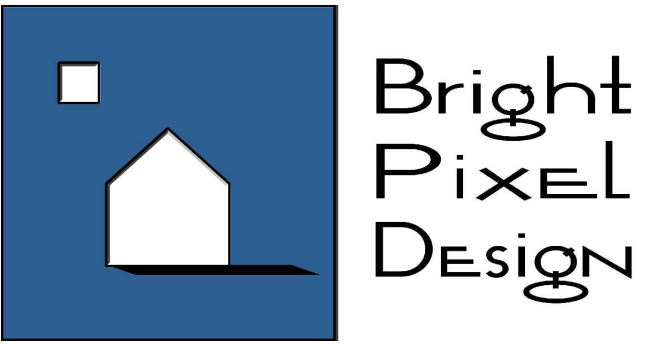

PROJECT TITLE:
SPIRITS AT REST
TREATMENT CENTER
POWER DRIVE
MANKATO, MN 56001

PRELIMINARY
NOT FOR CONSTRUCTION

No.	SUBMISSIONS & REVISIONS	Date
EXTERIOR DESIGN & BUILDING MATERIALS LIST - CONTINUED		
JOB. NO.:	24.32.1	
DATE:	8-13-2026	
DRAWN BY:	MJB	