


 BITUMINOUS PAVEMENT SECTION
 6" CONCRETE WALK
 6" THICKENED EDGE WALK
 4" CONCRETE WALK
 6" CONCRETE APRON
 B618 C&G (UNLESS NOTED OTHERWISE, SEE GRADING PLAN)

LOT AREA = 266,587 SF (6.12 ACRES)
GROSS BUILDING AREA = 20,915 SF
BUILDING COVERAGE = 7.85%

1 STALL PER EMPLOYEE (27 EMPLOYEES)
0.5 STALL PER BED (44 BEDS)

49 TOTAL STALLS REQUIRED
69 STALLS PROVIDED

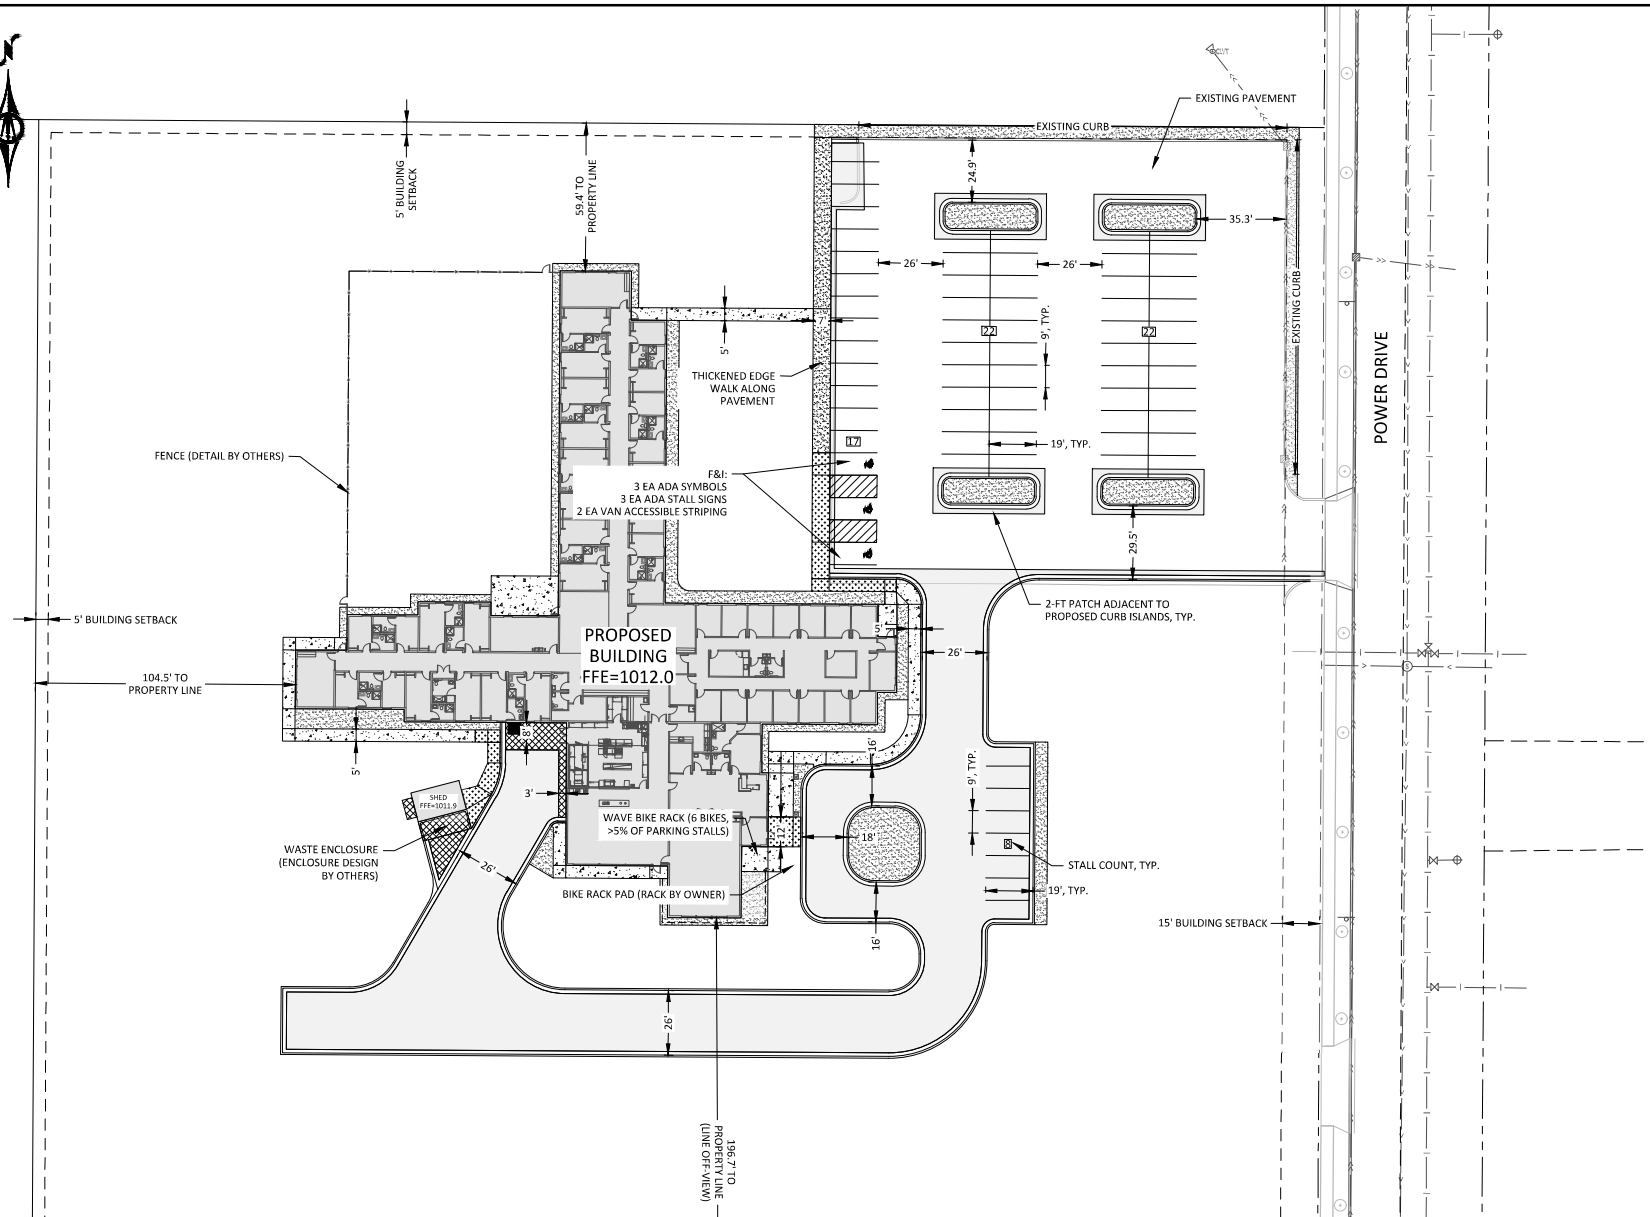

I HEREBY CERTIFY THAT THIS PLAN, SPECIFICATION, OR REPORT WAS PREPARED BY ME OR UNDER MY DIRECT SUPERVISION AND THAT I AM A QUALIFIED PROFESSIONAL ENGINEER UNDER THE LAWS OF THE STATE OF MINNESOTA.

ALEC W. PIETZ, P.E.

LIC. NO. 59617 DATE XX/XX/XXXX



1960 PREMIER DRIVE
MANKATO, MN 56001
Phone: (507) 625-4171
Email: Mankato@bolton-menk.com
www.bolton-menk.com

DESIGNED	NO.	ISSUED FOR	SHEET
AWP			
DRAWN			
AWP			
CHECKED			
AWP			
CLIENT PROJ. NO. 76X 144614			

SITE PLAN

C5.01