


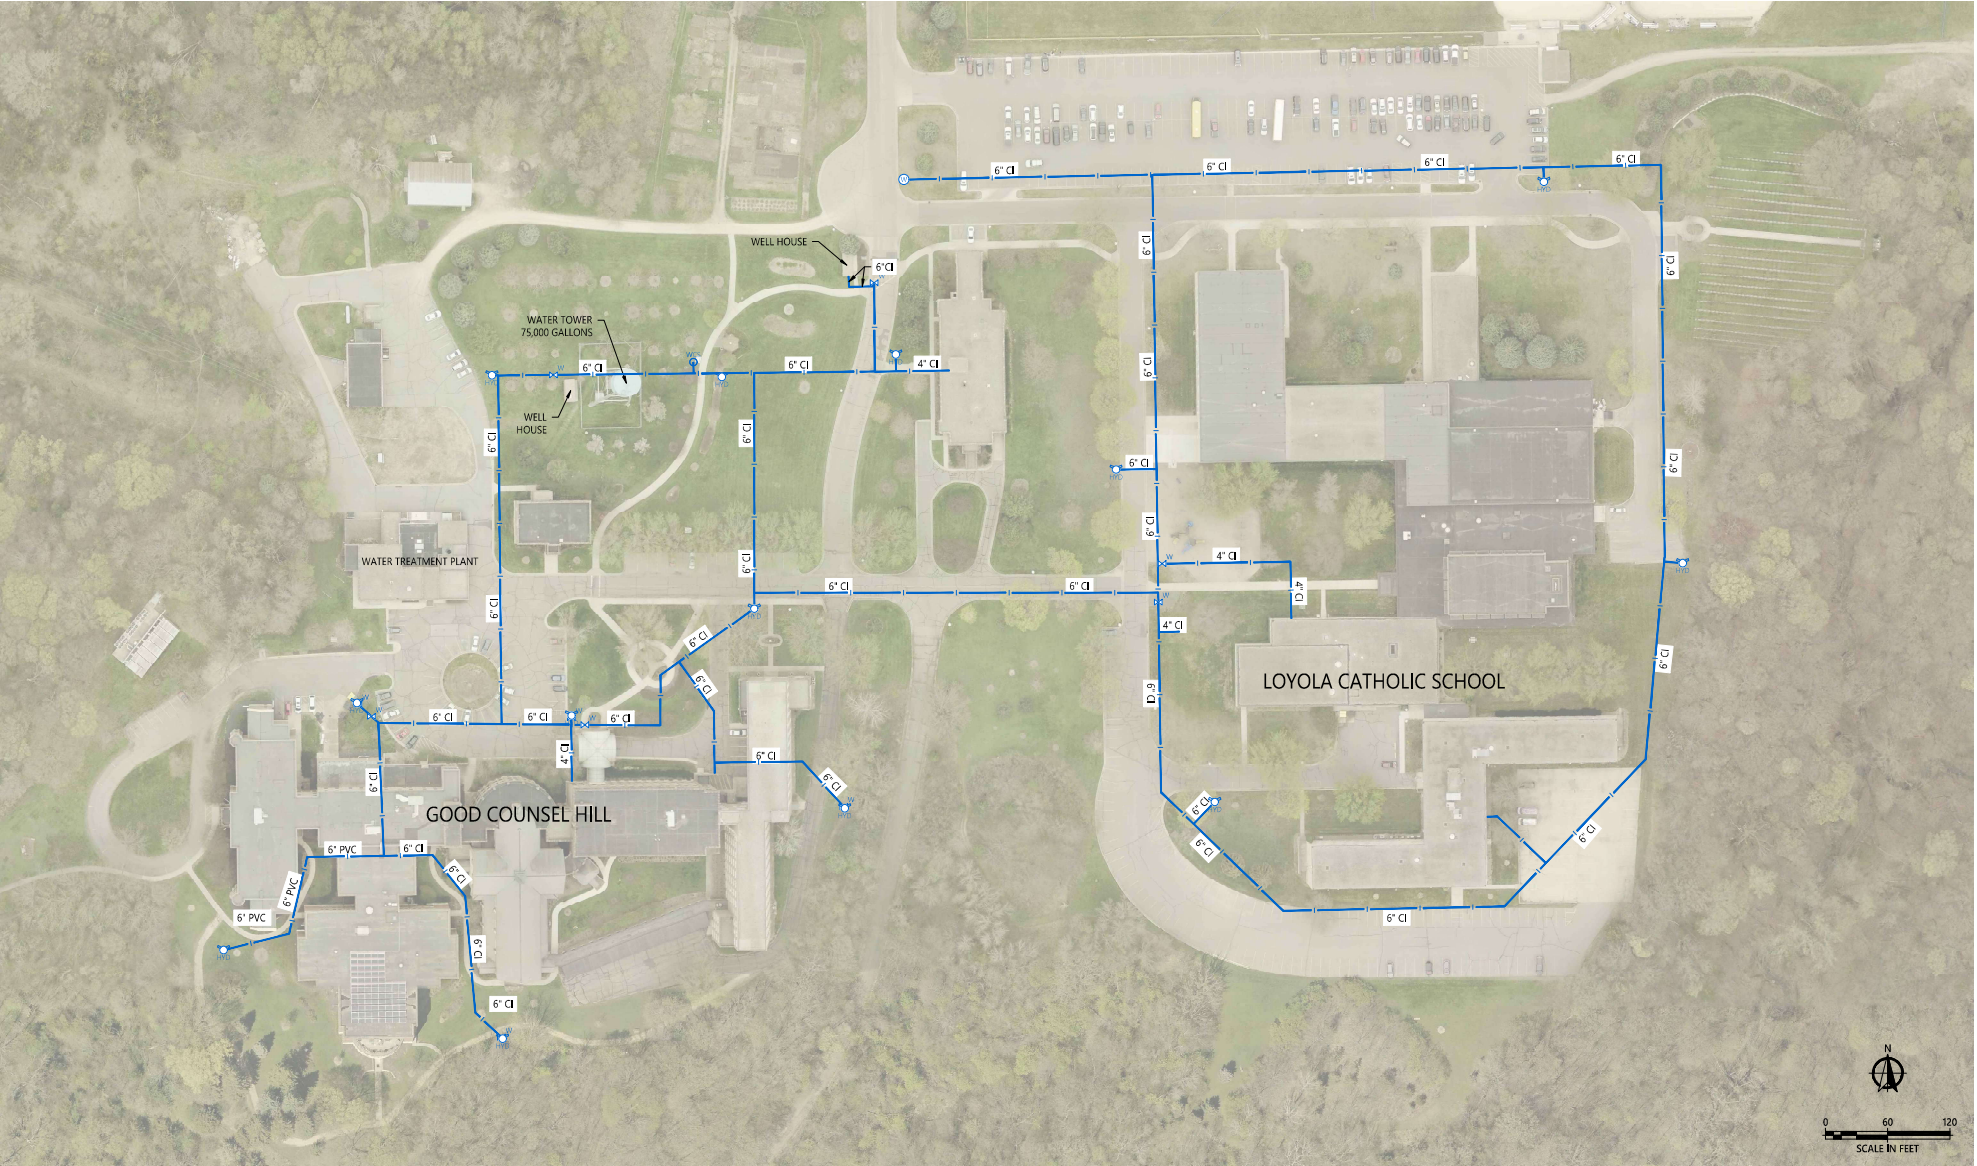

I HEREBY CERTIFY THAT THE PLAN, SPECIFICATION, OR REPORT WAS PREPARED BY ME OR UNDER MY DIRECT SUPERVISION AND THAT I AM A DULY LICENSED PROFESSIONAL PROFESSION UNDER THE LAWS OF THE STATE OF MINNESOTA.

SIGNER NAME	EXP. NO. - NUMBER	DATE - MM/DD/YYYY

PROJECT #: 2025-10591



WIDSETH
ARCHITECTS • ENGINEERS • SCIENTISTS • SURVEYORS

DRAWN BY:
RSH
CHECKED BY:
CNB


I HEREBY CERTIFY THAT THE PLAN, SPECIFICATION, OR REPORT WAS PREPARED BY ME OR UNDER MY DIRECT SUPERVISION AND THAT I AM A duly LICENSED PROFESSIONAL PROVIDER UNDER THE LAWS OF THE STATE OF MINNESOTA.
SIGNER NAME: _____ LIC. NO.: _____ DATE: MM/DD/YYYY

DATE	REVO	REVISIONS DESCRIPTION

GOOD COUNSEL
WATER SUPPLY PLAN

PROJECT # 2023-10591

C:\2025\WIDSETH - RE-WORK\PROJECTS\SOUTHWEST MINNESOTA HOUSING PART1\ES4-BP-SUMMER-48049\2025-10-09\DWG-CADD\DWG\GOOD COUNSEL LG-12-2025-10-09.DWG, PLOTTED BY VANESSA HINES, January 26, 2026

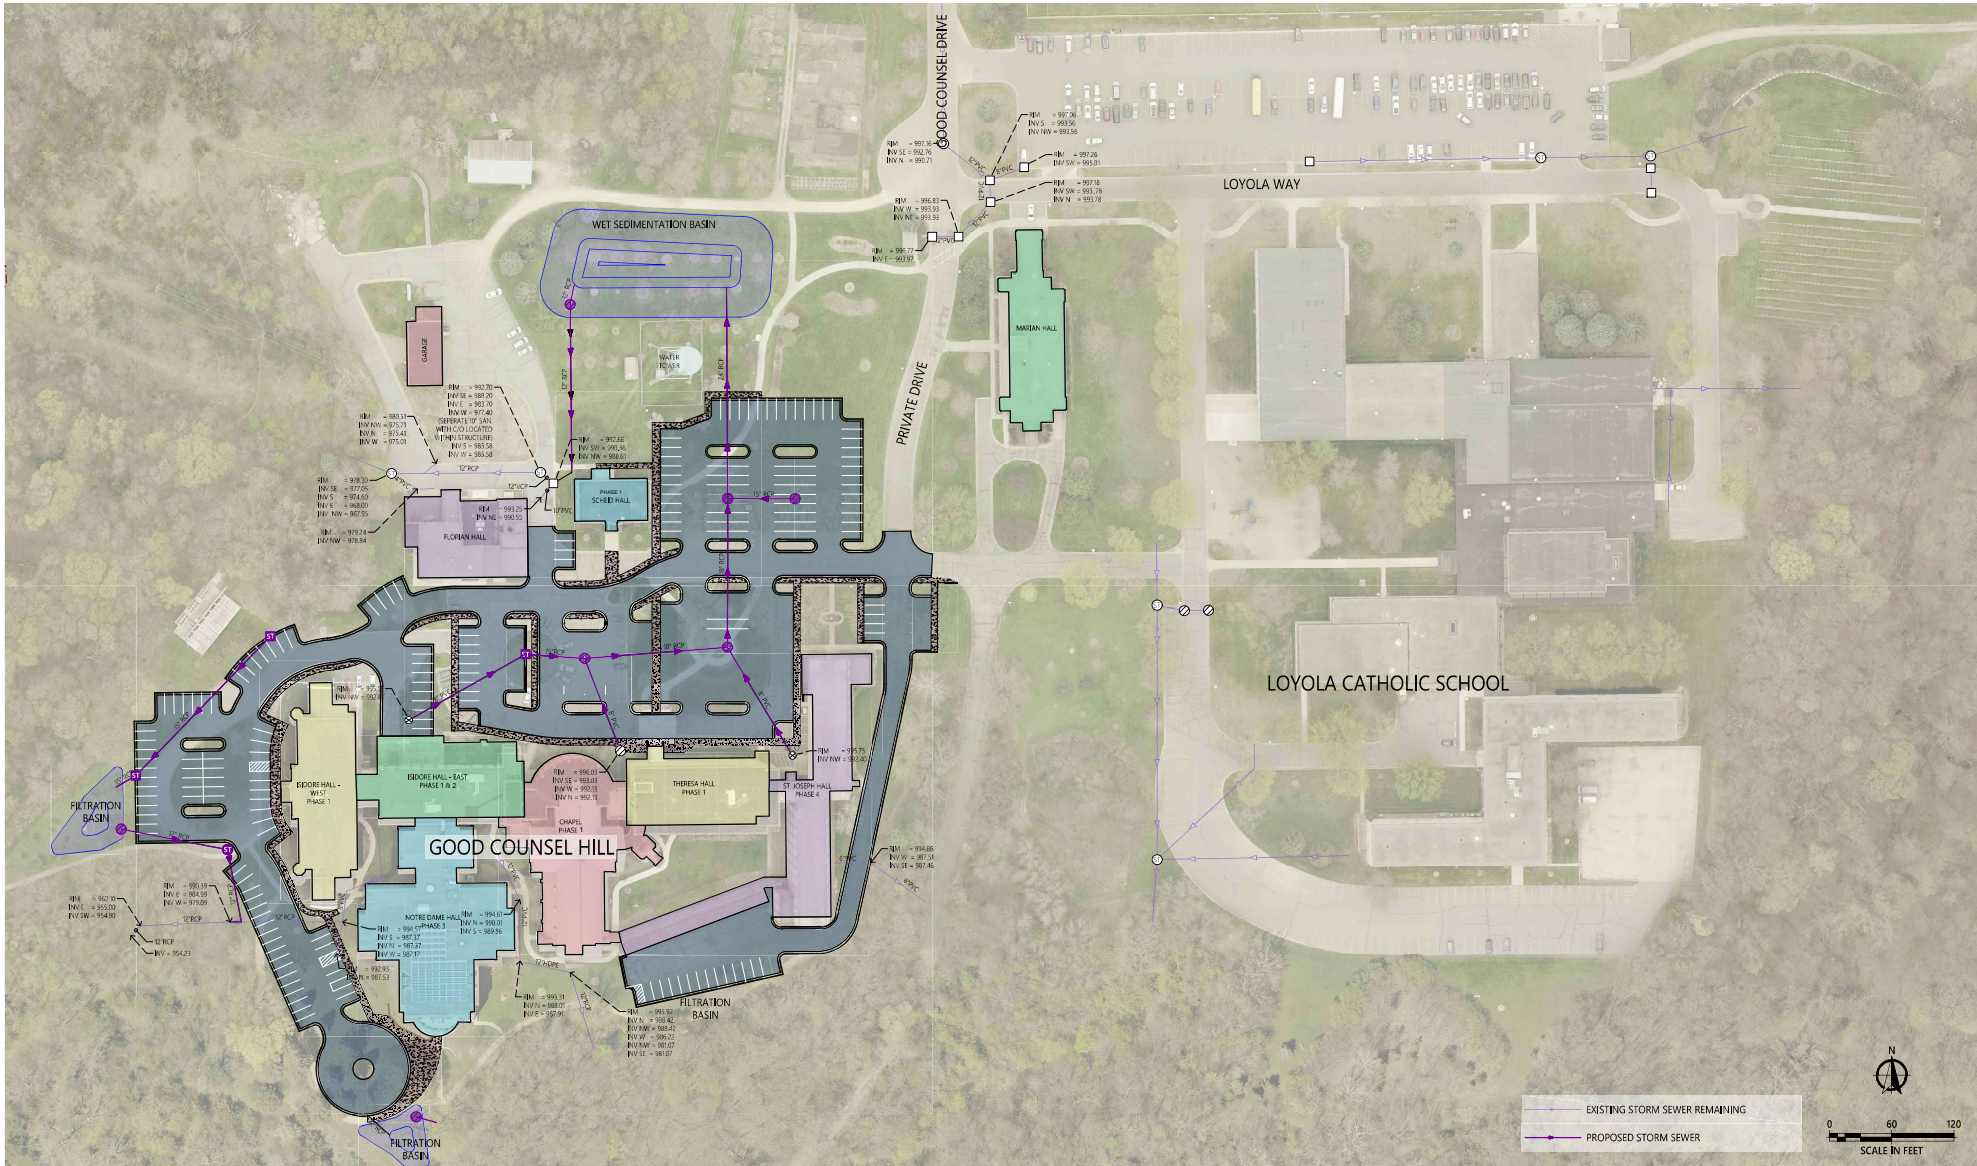

DRAWN BY: RSH
CHECKED BY: CNB
SIGNER NAME: _____
LIC. NO. NUMBER: _____
DATE: MM/DD/YYYY: _____

I HEREBY CERTIFY THAT THE PLAN, SPECIFICATION, OR REPORT WAS PREPARED BY ME OR UNDER MY DIRECT SUPERVISION AND THAT I AM A duly LICENSED PROFESSIONAL ENGINEER UNDER THE LAWS OF THE STATE OF MINNESOTA.

DATE	REV	REVISIONS DESCRIPTION



I HEREBY CERTIFY THAT THE PLAN, SPECIFICATION, OR REPORT WAS PREPARED BY ME OR UNDER MY DIRECT SUPERVISION AND THAT I AM A DULY LICENSED PROFESSIONAL PROFESSION UNDER THE LAWS OF THE STATE OF MINNESOTA.

SIGNER NAME	LIC. NO.: NUMBER	DATE: MM/DD/YYYY
-------------	------------------	------------------

[illegible]

PROJECT #: 2025-10591