



ELEVATIONS

 

Architecture + Engineering + Environmental + Planning

S. FRONT STREET MIXED USE REDEVELOPMENT
MANKATO, MINNESOTA - 02/24/2026
ISG PROJECT NO. 26-33587

ISGinc.com

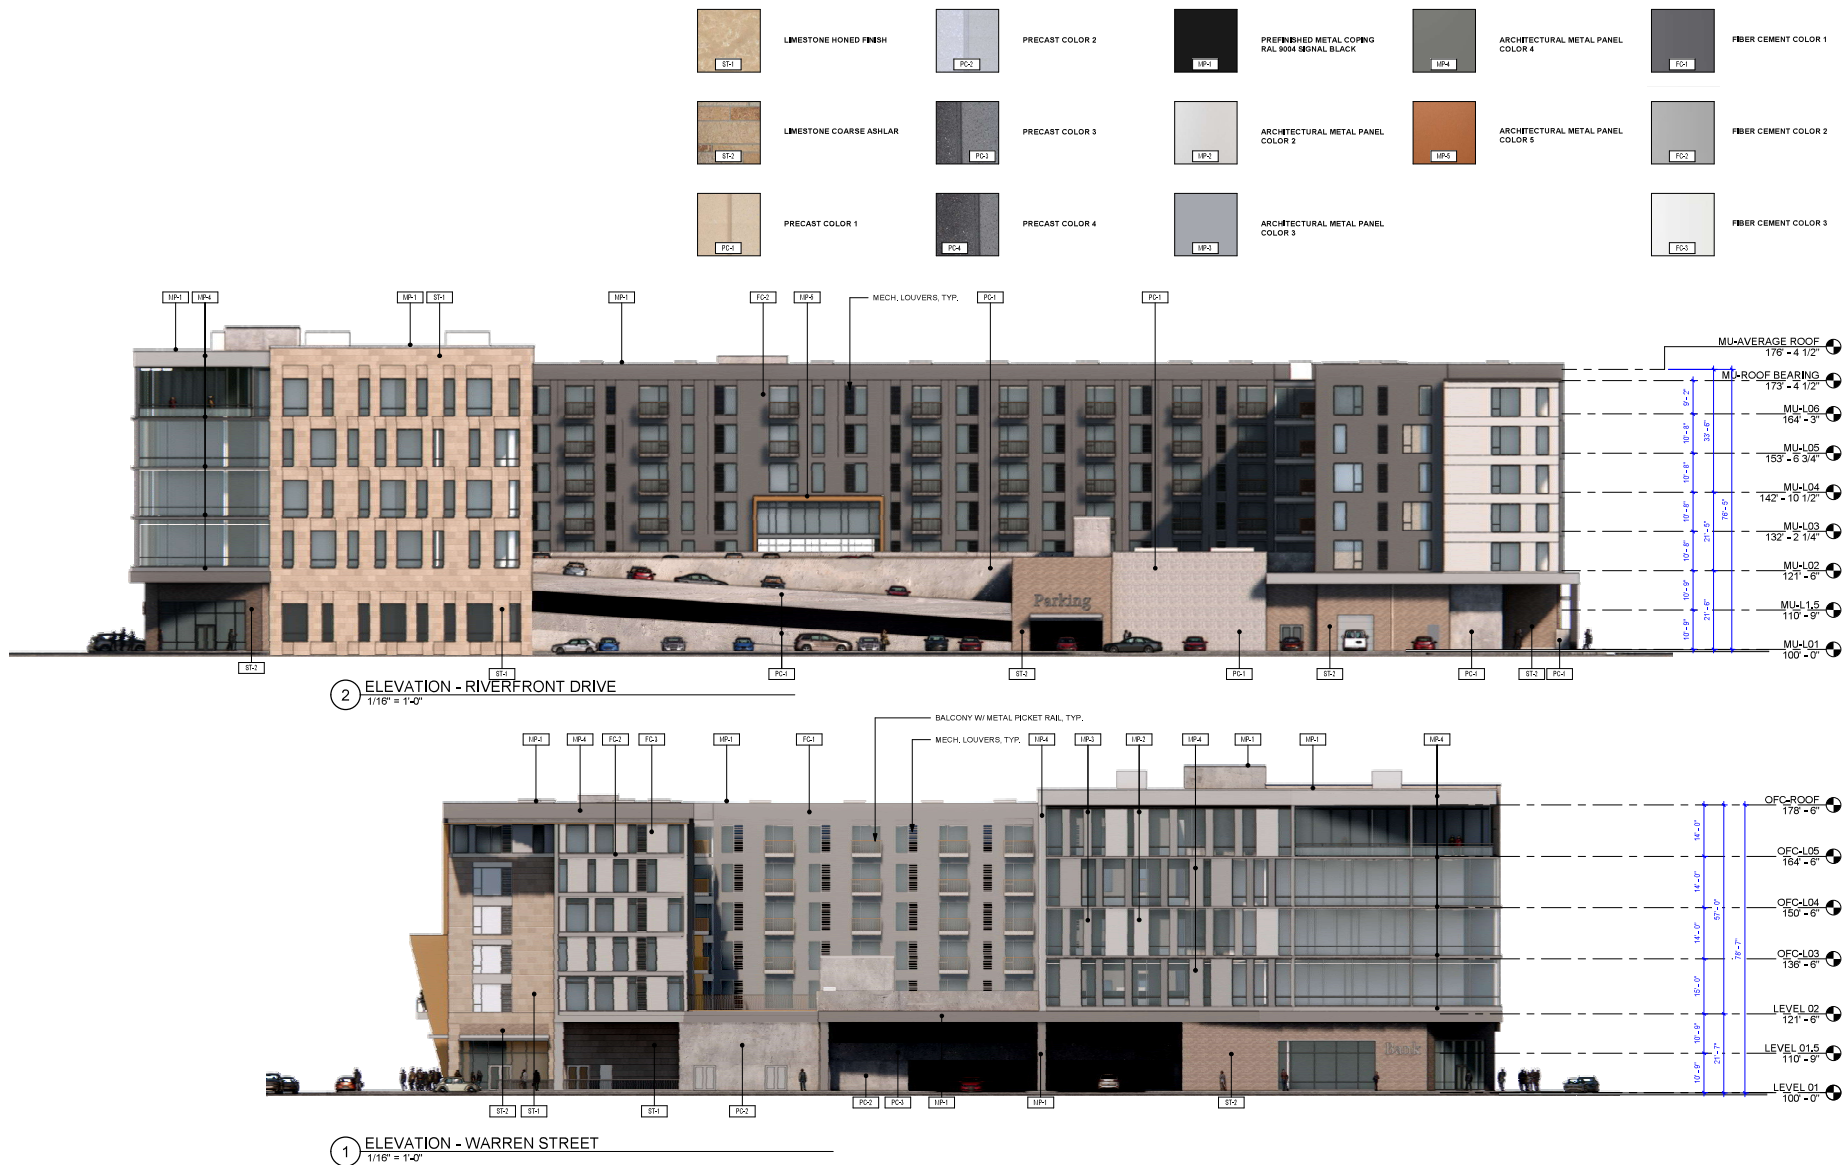

ELEVATIONS



Architecture + Engineering + Environmental + Planning

S. FRONT STREET MIXED USE REDEVELOPMENT
MANKATO, MINNESOTA - 02/24/2026
ISG PROJECT NO. 26-33587

ISGinc.com