




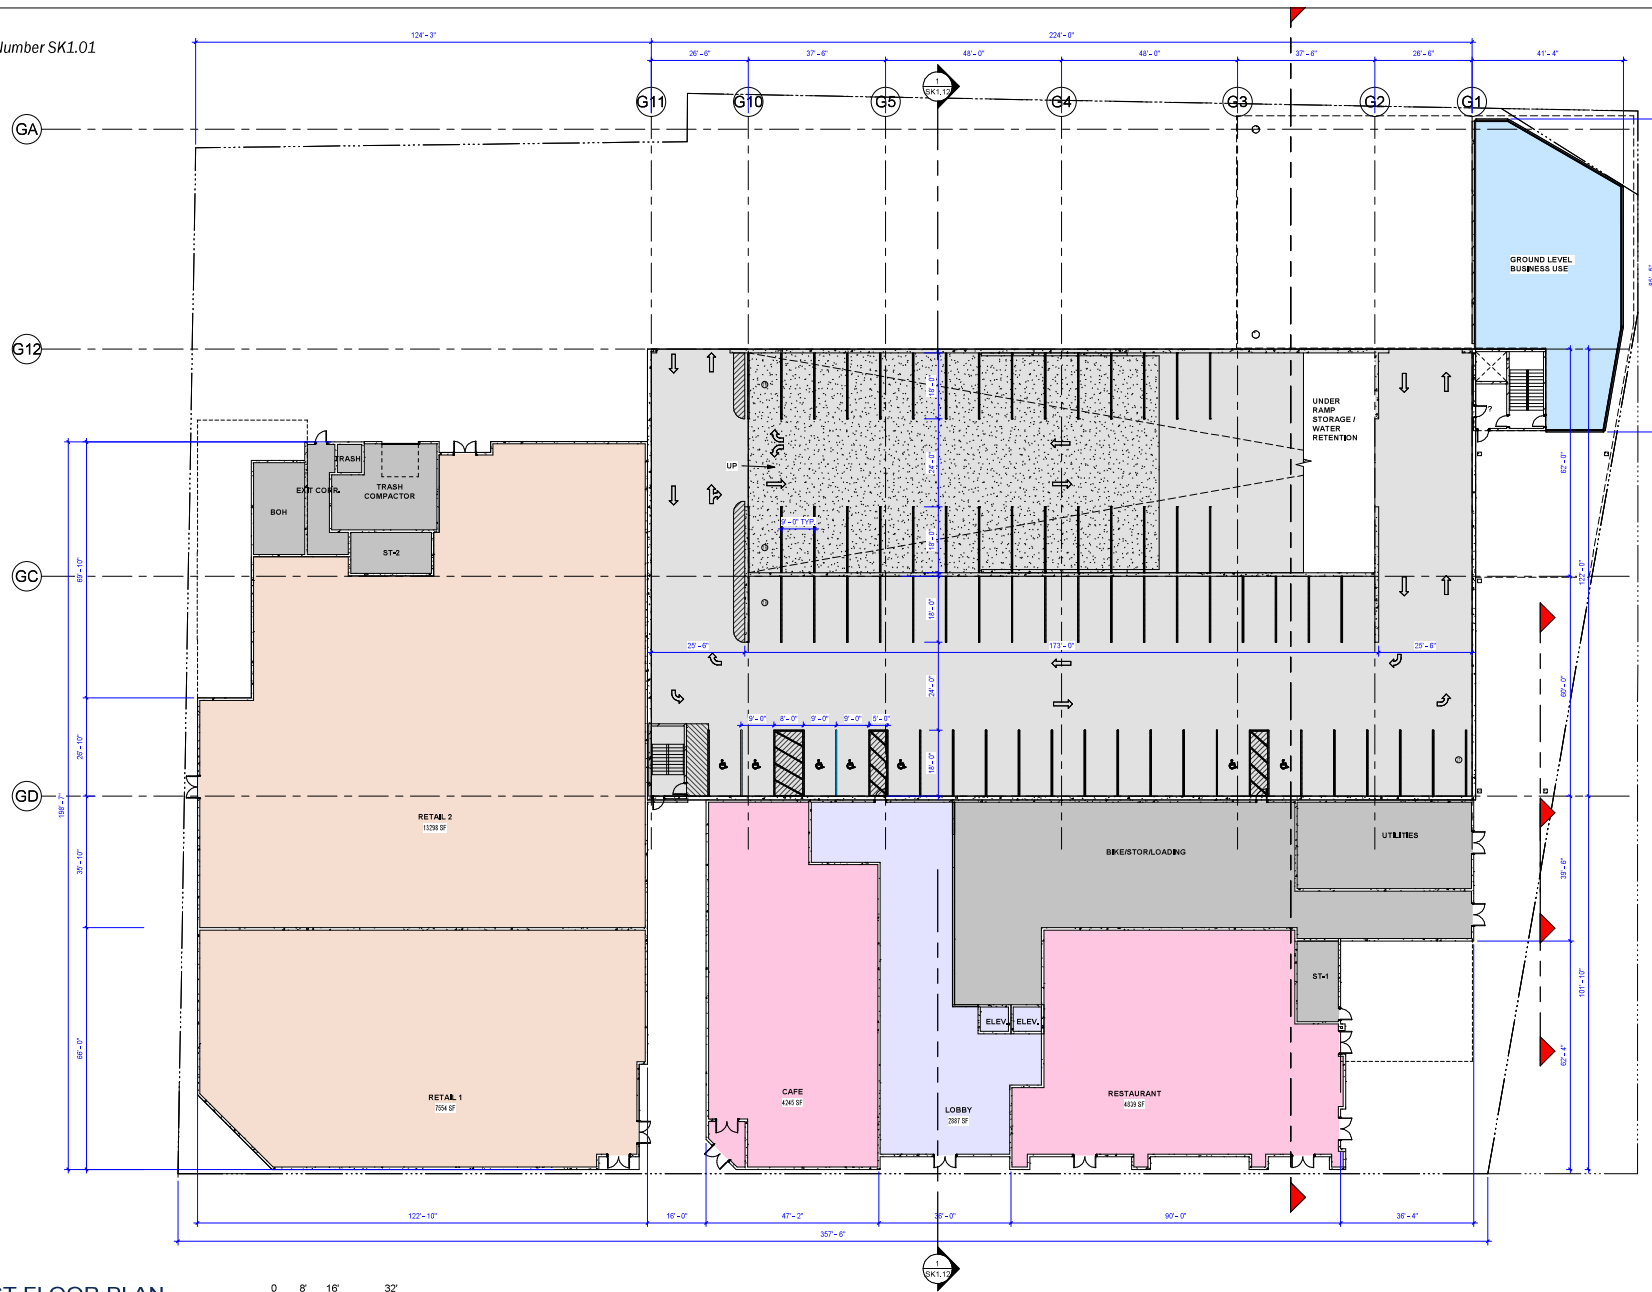


FIRST FLOOR PLAN

 

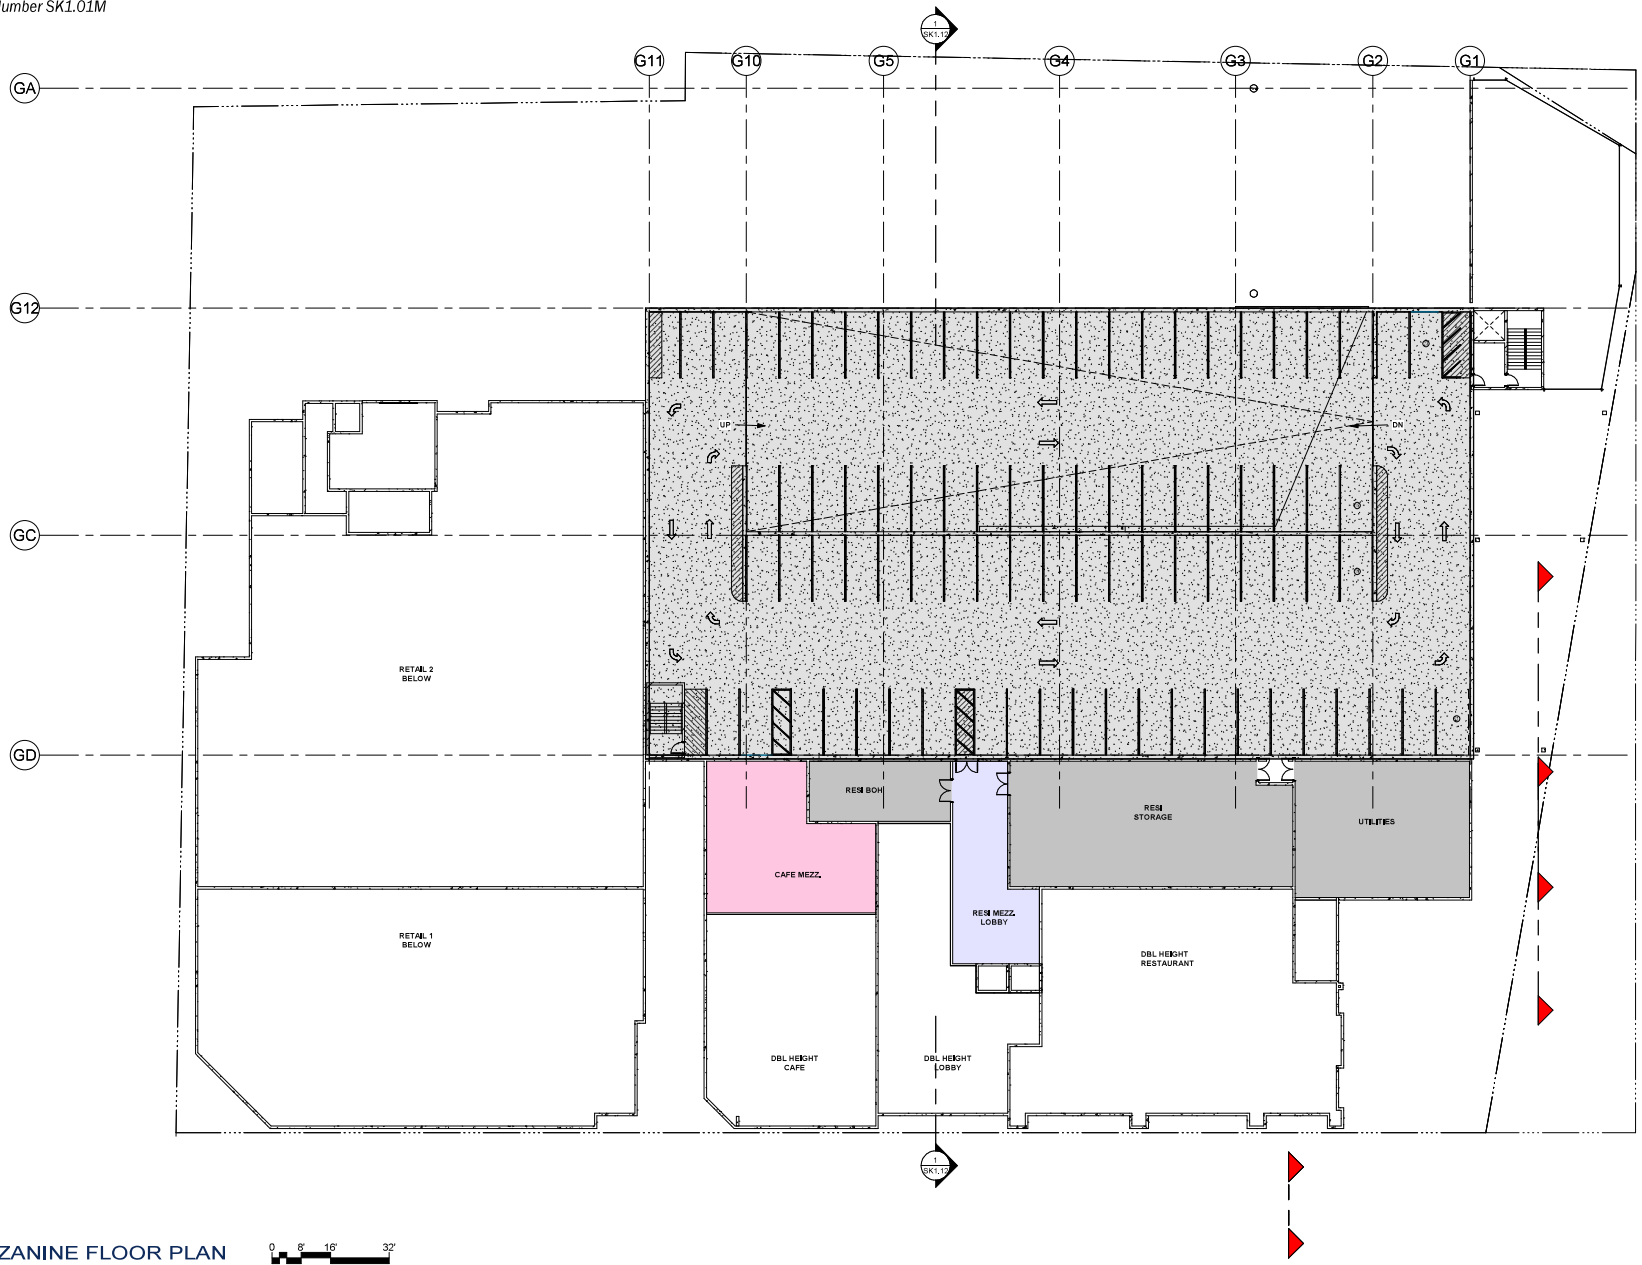

MEZZANINE FLOOR PLAN

 



Architecture + Engineering + Environmental + Planning

S. FRONT STREET MIXED USE REDEVELOPMENT
MANKATO, MINNESOTA - 02/24/2026
ISG PROJECT NO. 26-33587



ISGinc.com

 

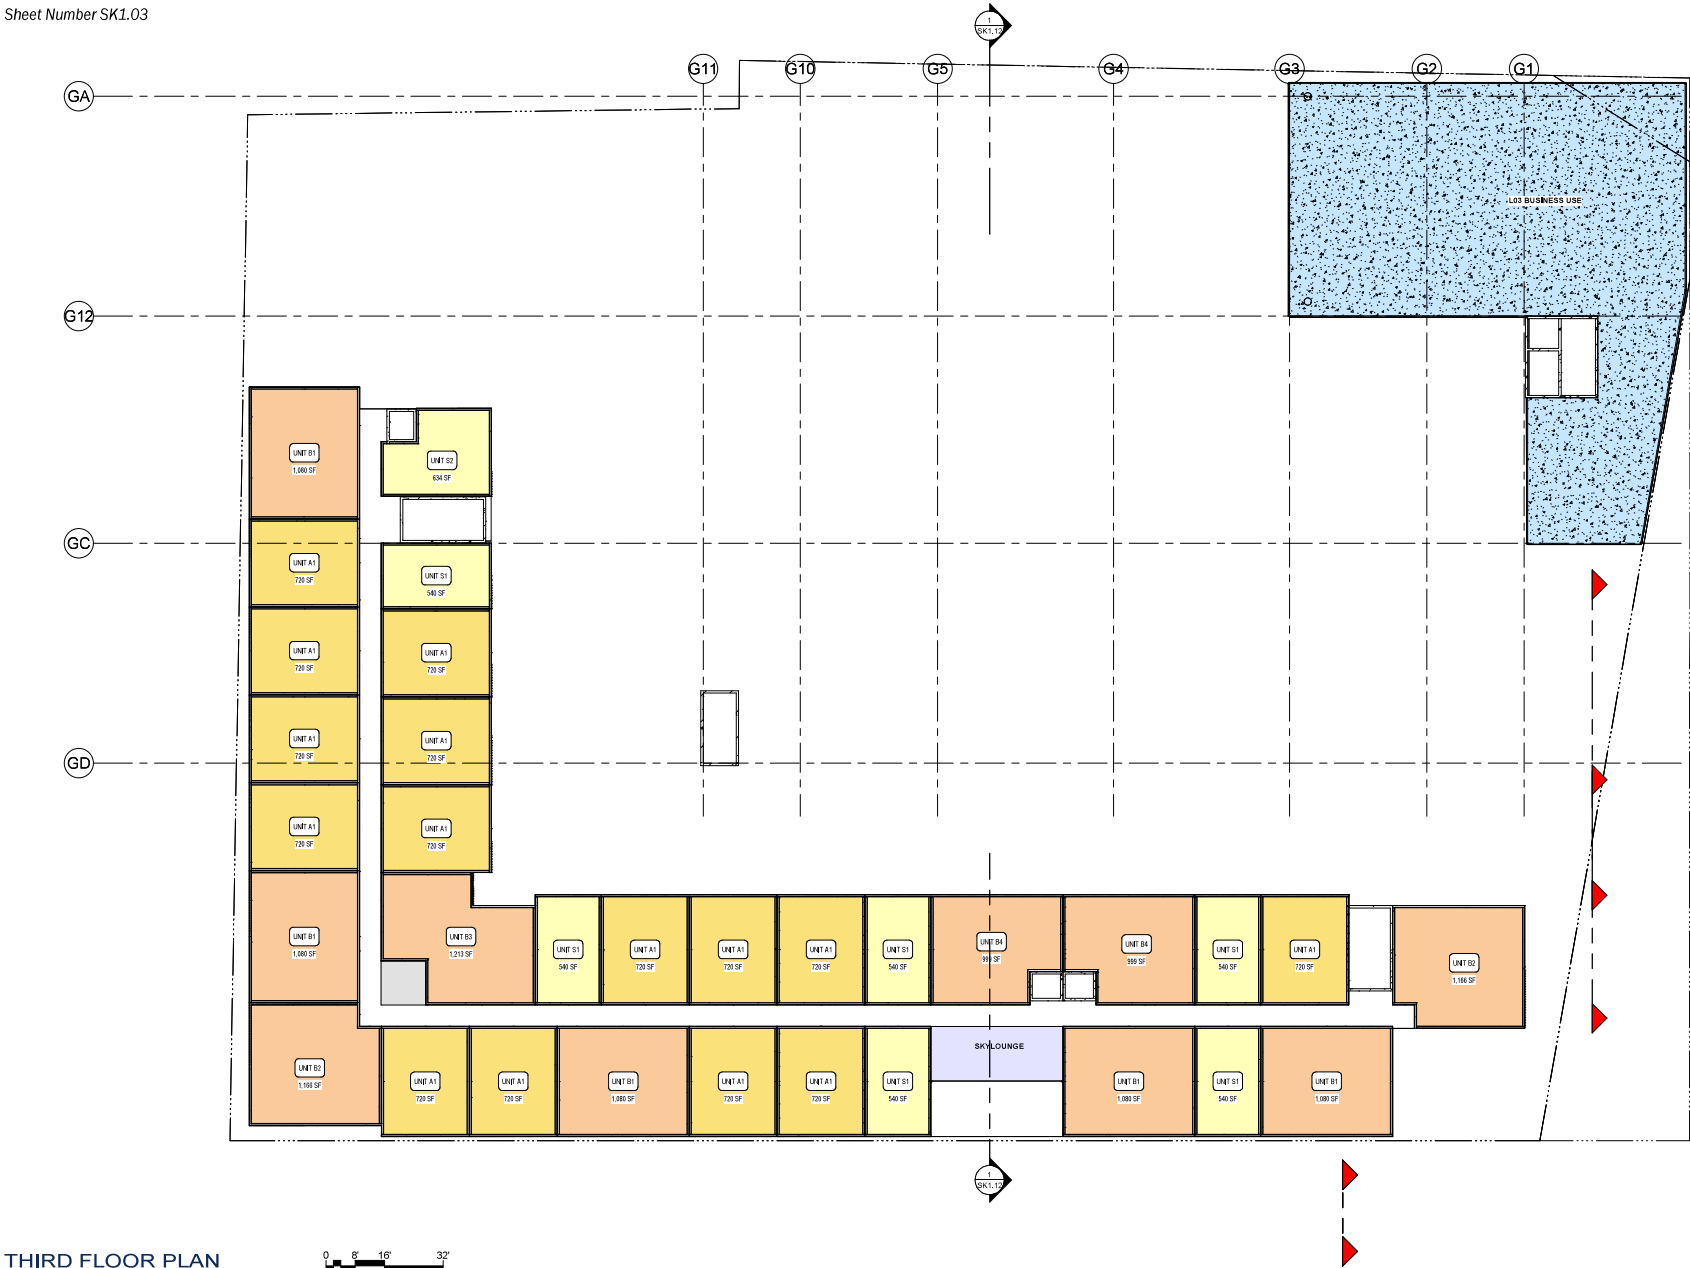

THIRD FLOOR PLAN

0 8' 16' 32'




Architecture + Engineering + Environmental + Planning

S. FRONT STREET MIXED USE REDEVELOPMENT
MANKATO, MINNESOTA - 02/24/2026
ISG PROJECT NO. 26-33587



ISGinc.com

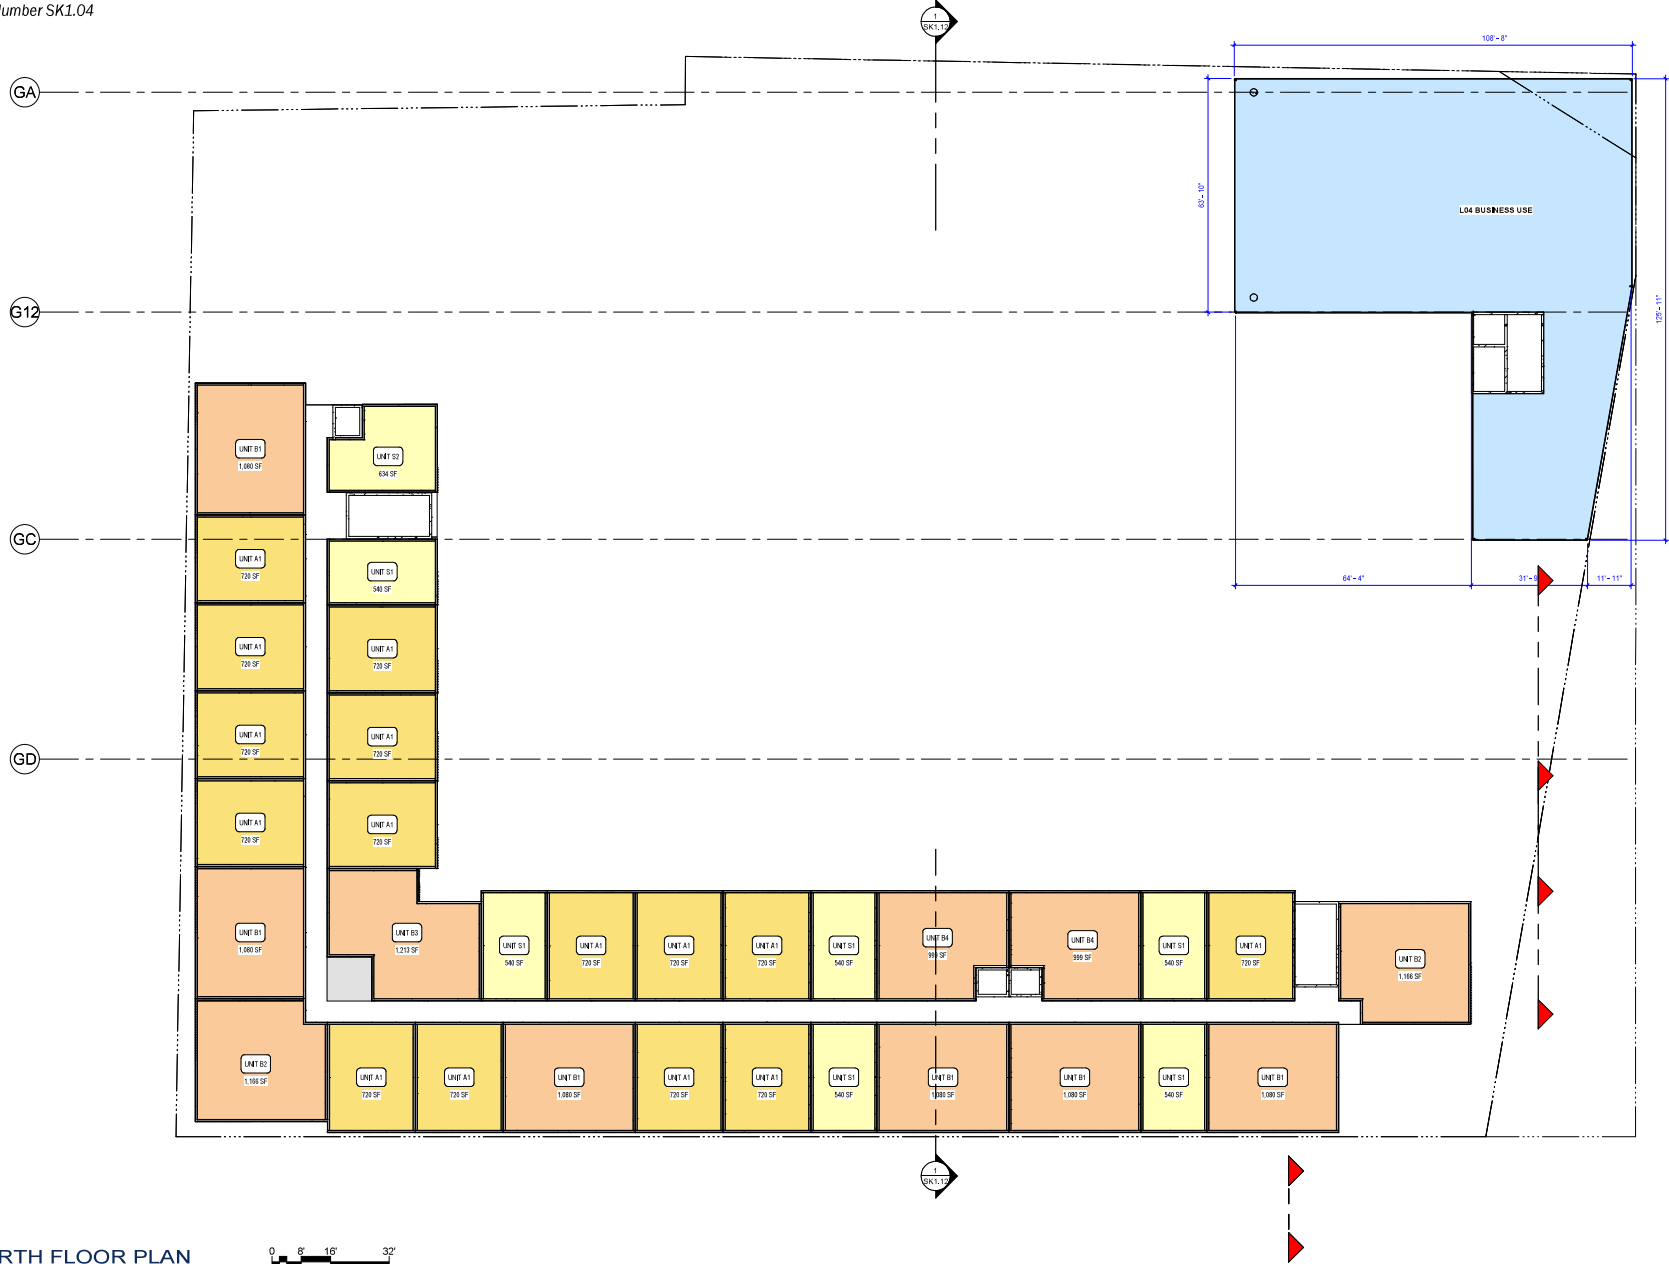

FOURTH FLOOR PLAN

0' 8' 16' 32'




Architecture + Engineering + Environmental + Planning

S. FRONT STREET MIXED USE REDEVELOPMENT
MANKATO, MINNESOTA - 02/24/2026
ISG PROJECT NO. 26-33587



ISGinc.com

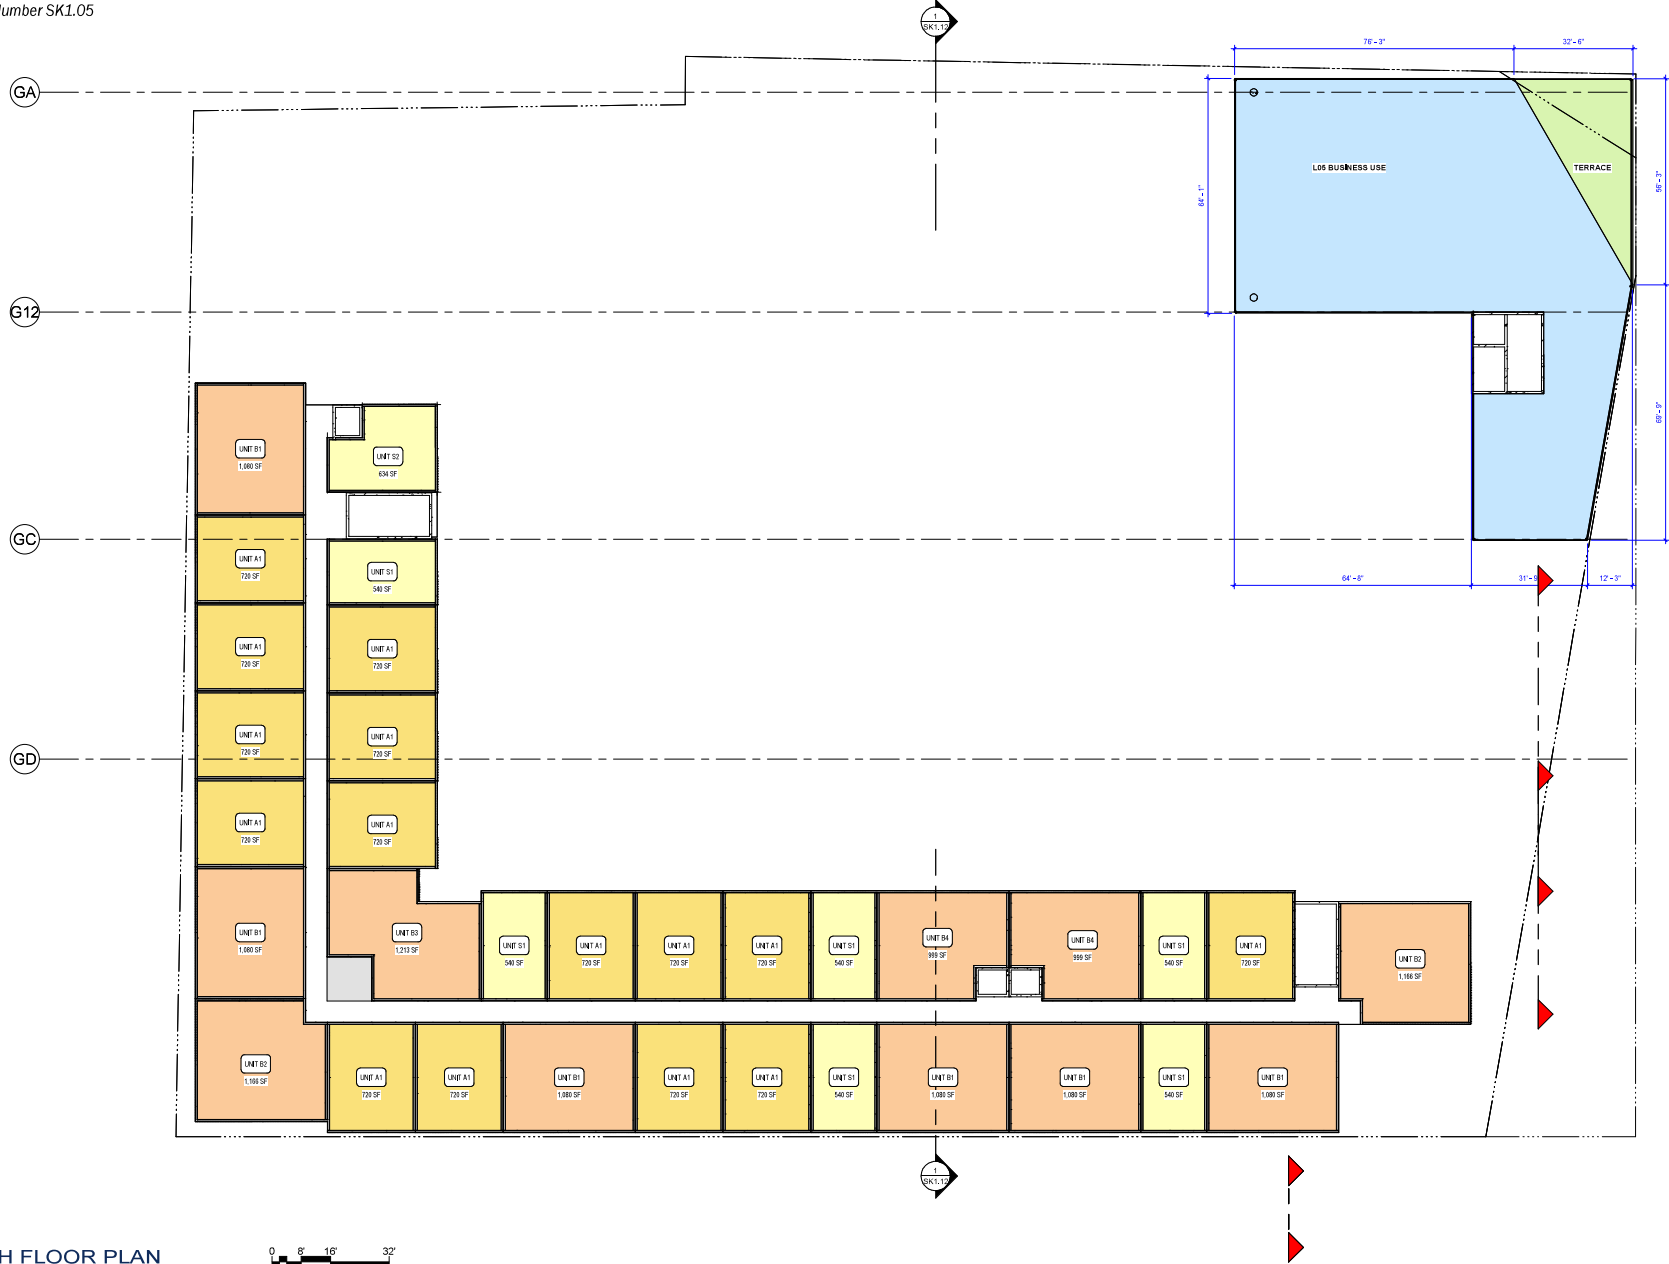

FIFTH FLOOR PLAN




Architecture + Engineering + Environmental + Planning

S. FRONT STREET MIXED USE REDEVELOPMENT
MANKATO, MINNESOTA - 02/24/2026
ISG PROJECT NO. 26-33587



ISGinc.com

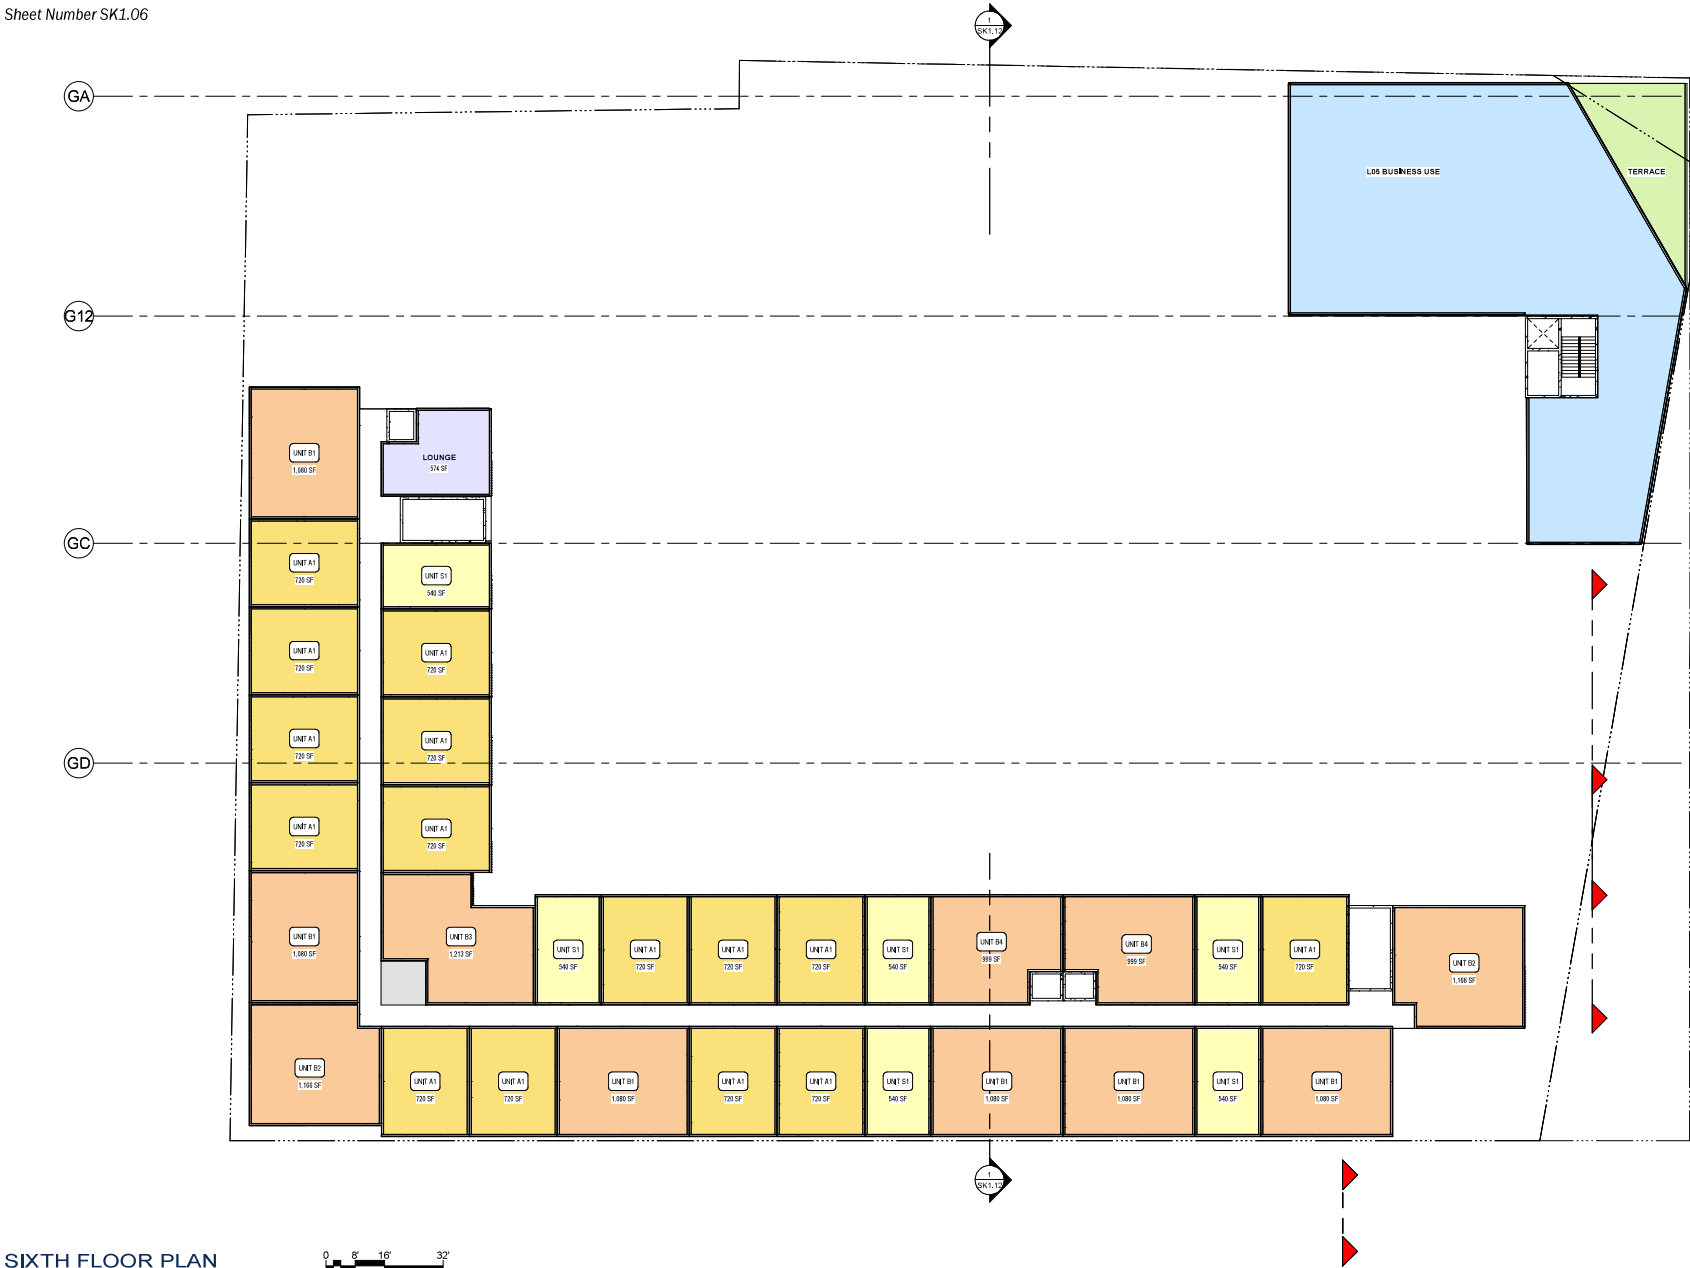

SIXTH FLOOR PLAN




Architecture + Engineering + Environmental + Planning

S. FRONT STREET MIXED USE REDEVELOPMENT
MANKATO, MINNESOTA - 02/24/2026
ISG PROJECT NO. 26-33587



ISGinc.com

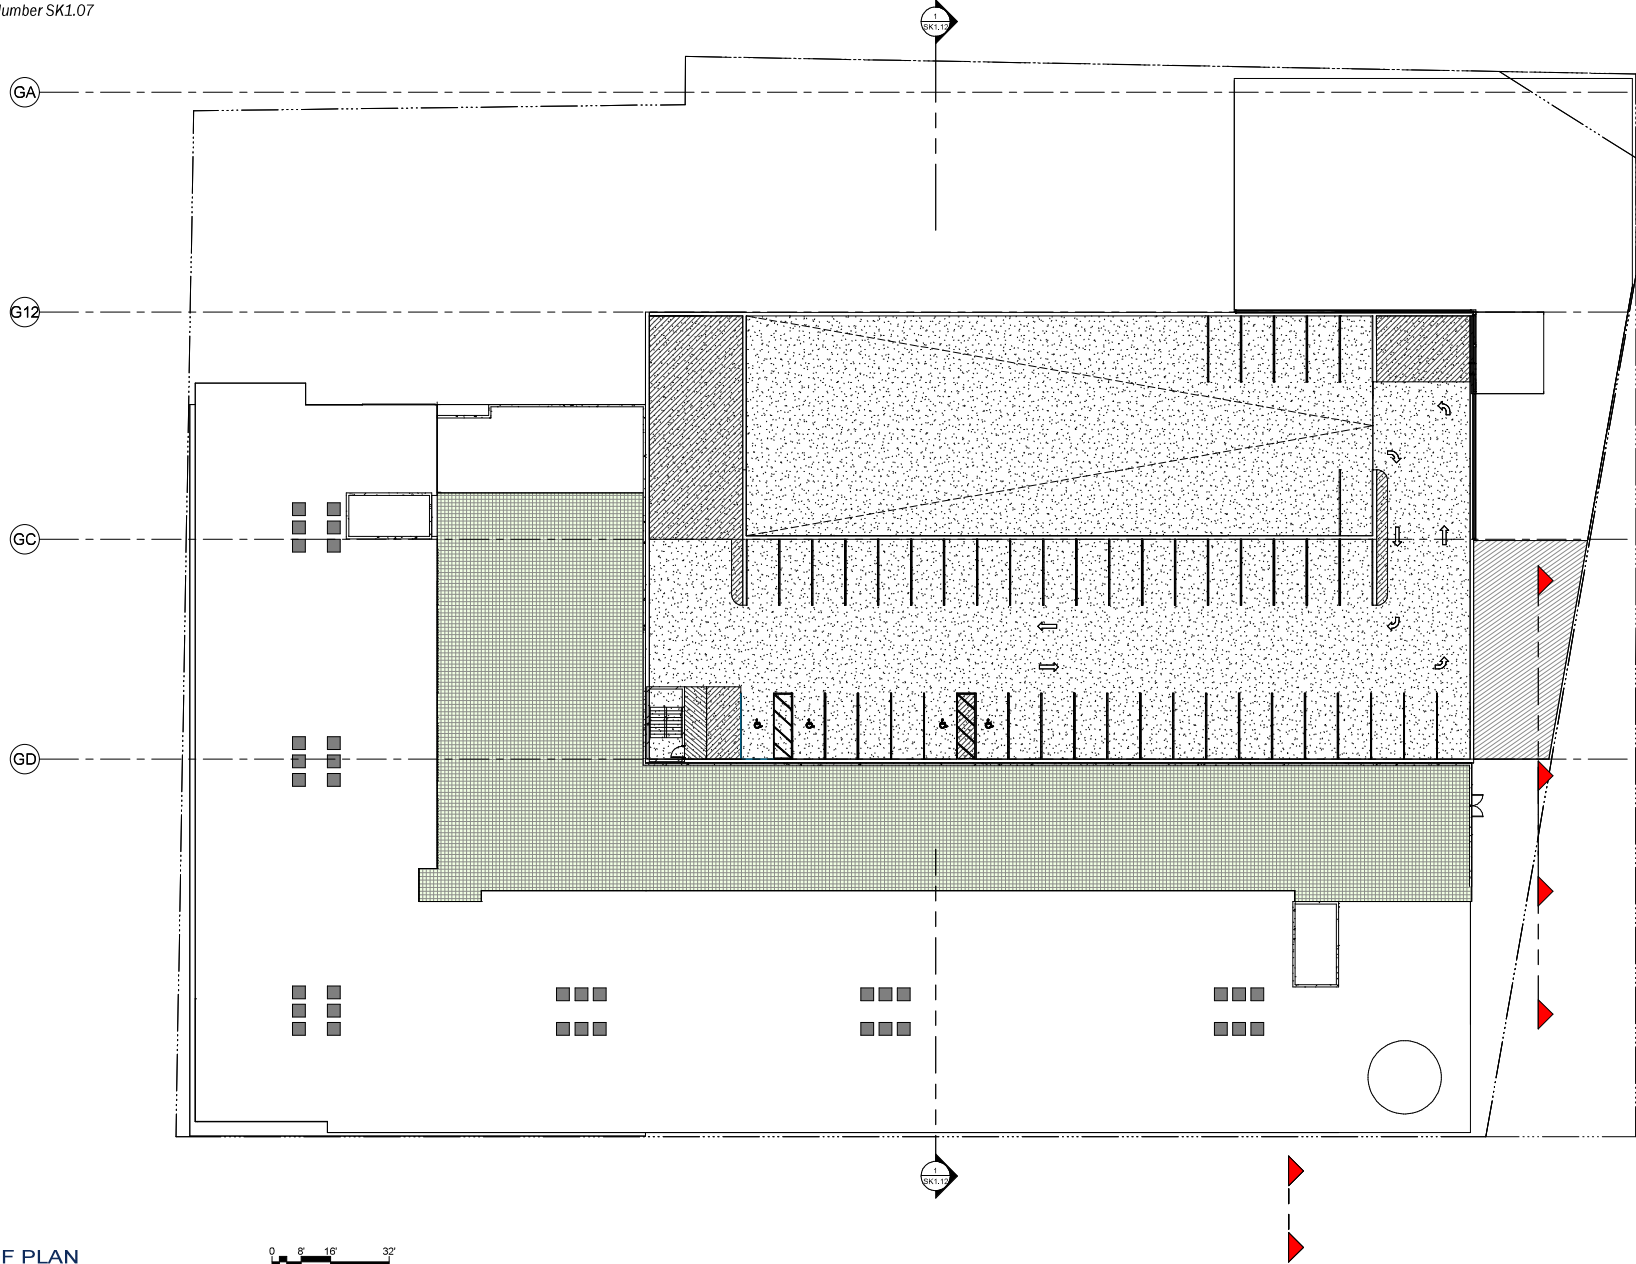

ROOF PLAN

0 8' 16' 32'



Architecture + Engineering + Environmental + Planning

S. FRONT STREET MIXED USE REDEVELOPMENT
MANKATO, MINNESOTA - 02/24/2026
ISG PROJECT NO. 26-33587



ISGinc.com