

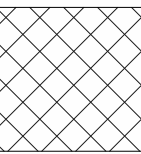
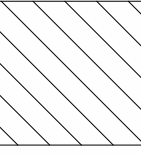
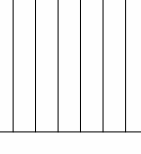


FACADE LEGEND
SEE DEVELOPMENT SUMMARY FOR AREA CALCULATION

-  RESIDENTIAL
FACADE
-  RETAIL 1
CAFE FACADE
-  RETAIL 2 FACADE
RESTAURANT FACADE
-  OFFICE FACADE
-  OFFICE FACADE
-  GARAGE FACADE

 

4 ELEVATION-SIGNAGE-WARREN STREET
1" = 20'-0"

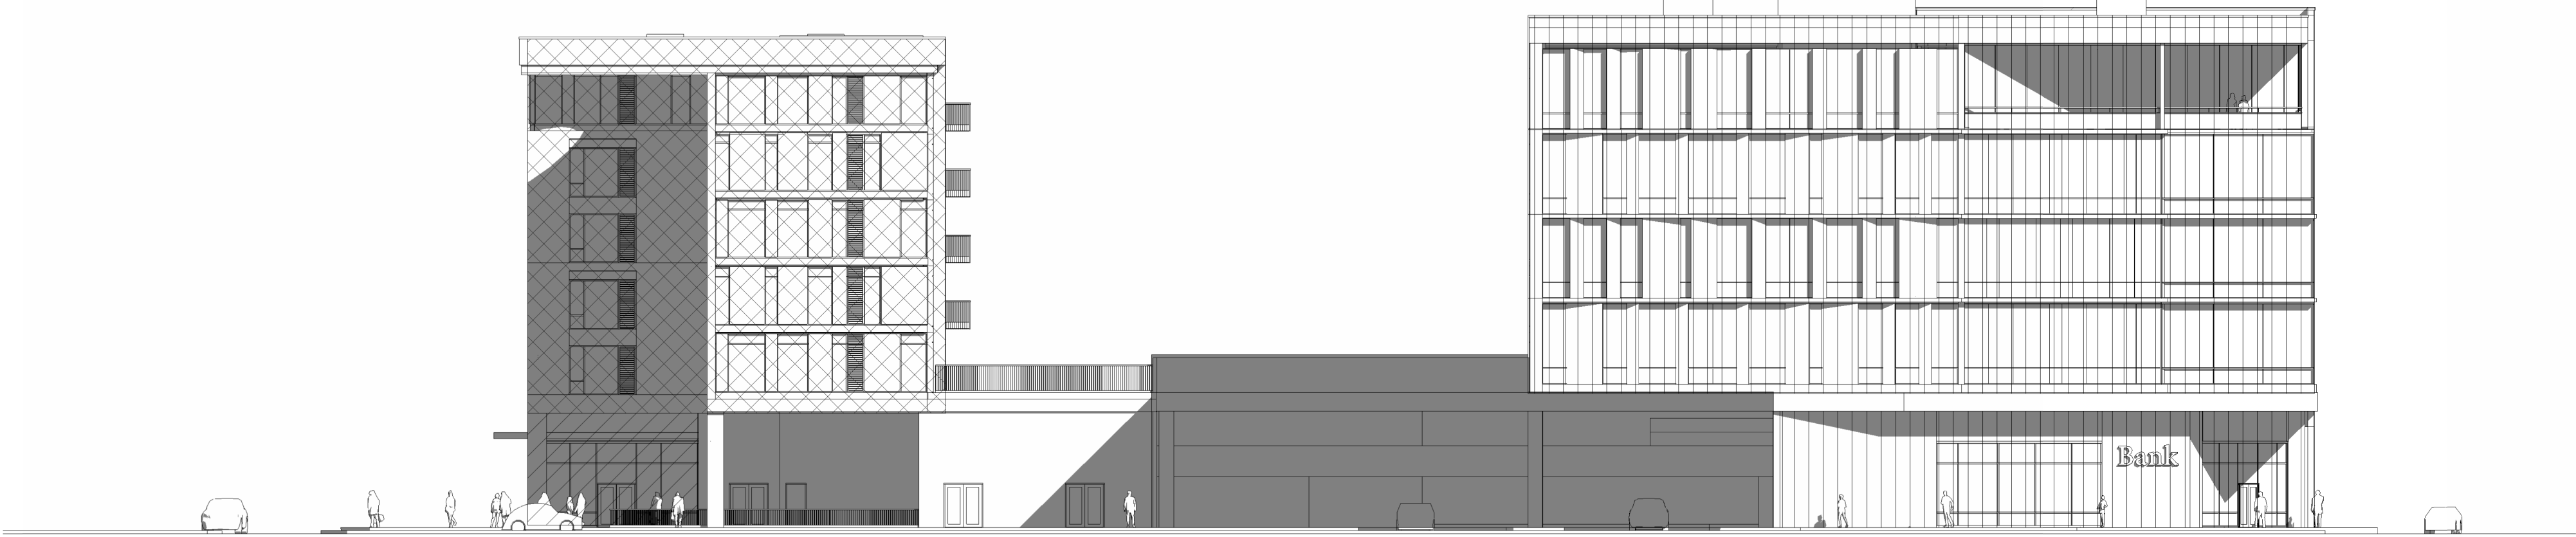

1 ELEVATION-SIGNAGE-LIBERTY STREET
1" = 20'-0"



2 ELEVATION-SIGNAGE-RIVERFRONT
1" = 20'-0"



3 ELEVATION-SIGNAGE-S FRONT STREET
1" = 20'-0"

ELEVATIONS - SIGNAGE EXHIBIT

