


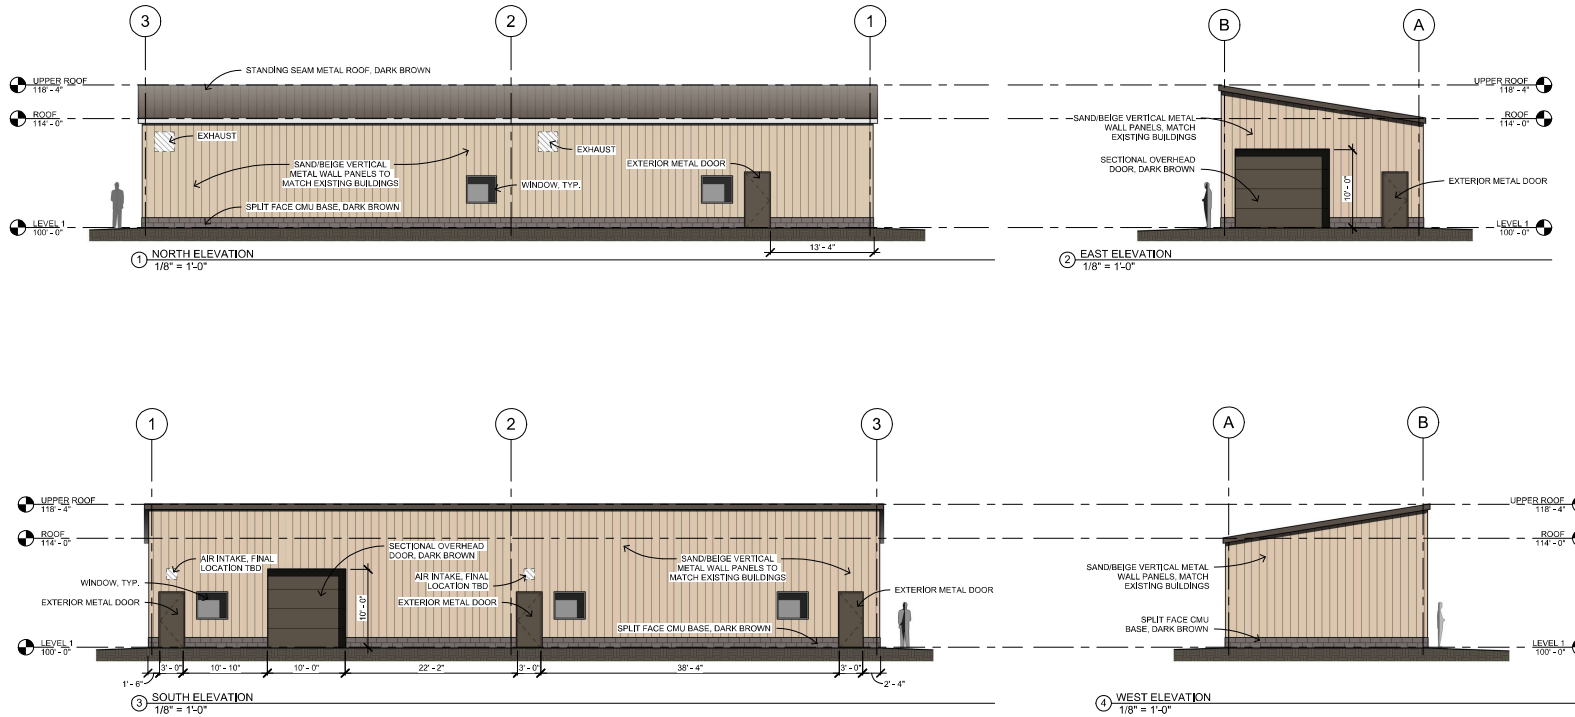

MIDTOWN COMMONS
2324 UNIVERSITY AVE W, SUITE
200, ST. PAUL, MN 55114
PH. 612.338.4590

CENTERPOINT ENERGY - MANKATO
2800 N. RIVERSIDE DR. MANKATO,
MN 56001
CONTACT: DENNIS DAVIS
PHONE: (651) 720-0050

CONSULTANT

PROJECT NAME: CENTERPOINT
ENERGY - MANKATO GREEN
HYDROGEN
PROJECT NUMBER: 19009.005
DATE: 03/27/2026

REVISIONS	NUMBER	DESCRIPTION	DATE

I HEREBY CERTIFY THAT THIS PLAN,
SPECIFICATION OR REPORT WAS
PREPARED BY ME OR UNDER MY
DIRECT SUPERVISION AND THAT I
AM A DULY LICENSED ARCHITECT
UNDER THE LAWS OF THE STATE OF
MINNESOTA.

PRINT NAME
SIGNATURE
LICENSE NO.
03/27/2026
DATE

**Not For
Construction**

SHEET TITLE:

BUILDING ELEVATIONS

SHEET NUMBER:

A500