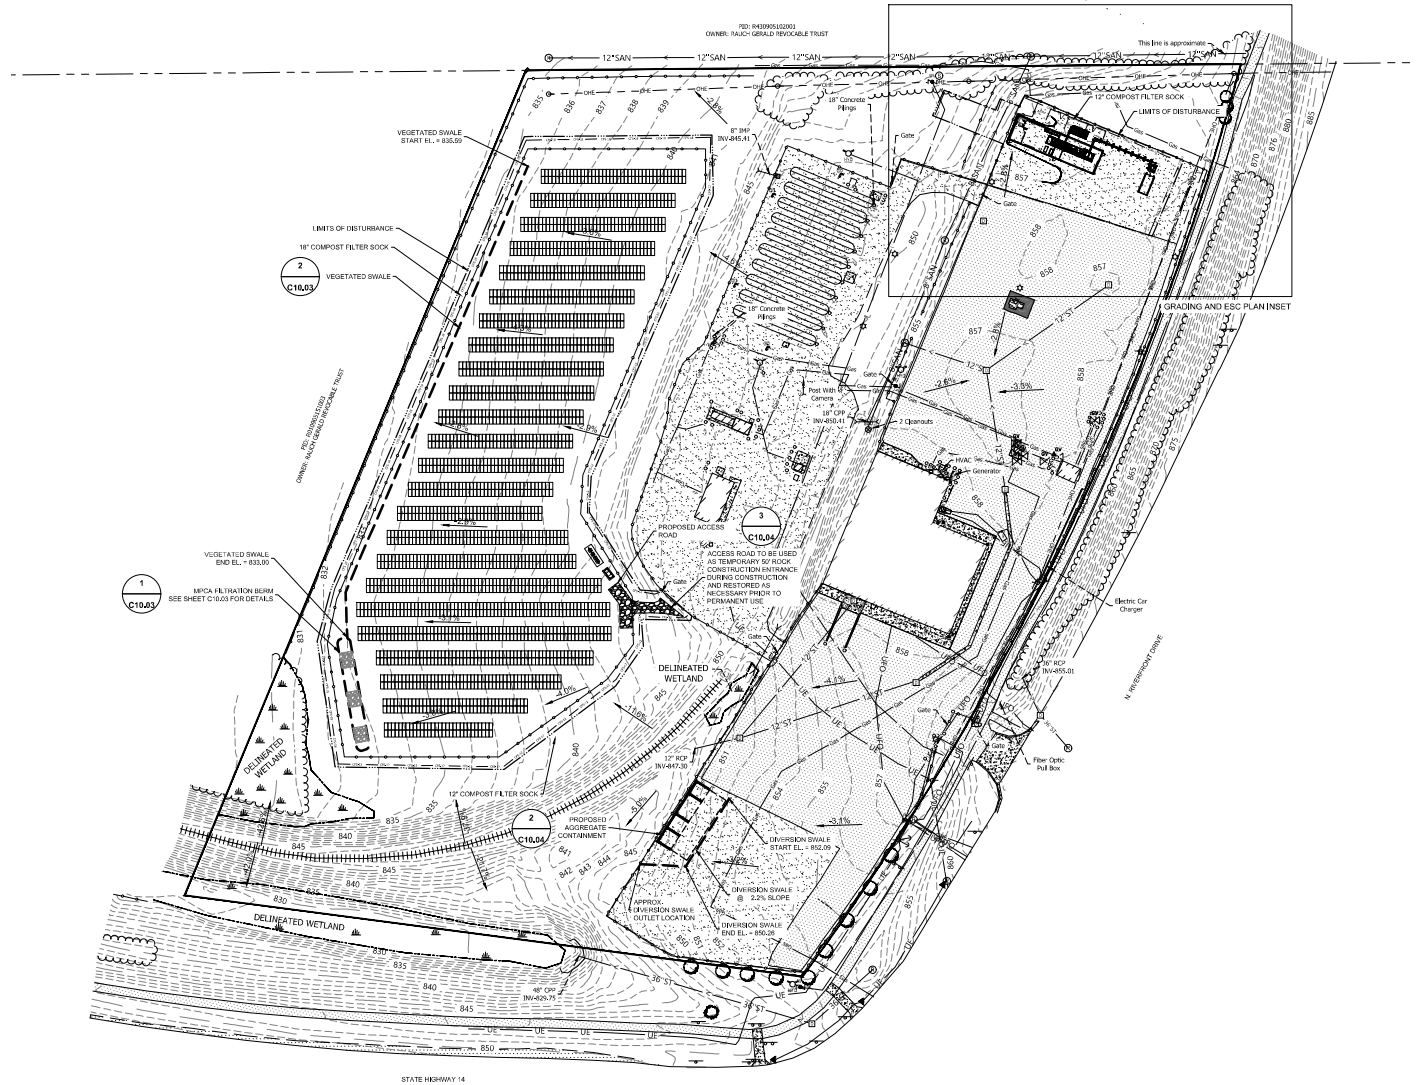


GRADING AND ESC PLAN LEGEND

- PROPERTY BOUNDARY LINE
- EXISTING OVERHEAD ELECTRIC LINE
- EXISTING FENCE
- EXISTING WETLAND
- EXISTING TREE LINE
- EXISTING GAS LINE
- EXISTING FIBER OPTIC CABLE
- EXISTING SEWER LINE
- EXISTING MANHOLE
- EXISTING CULVERT
- EXISTING CONTOURS
- EXISTING UTILITY POLE
- EXISTING UNDERGROUND ELECTRIC
- EXISTING GRAVEL
- EXISTING PAVEMENT
- EXISTING CONCRETE
- PROPOSED ACCESS ROAD
- PROPOSED FENCE
- PROPOSED SOLAR PANEL ARRAYS
- PROPOSED COMPOST FILTER SOCK (CFS)
- PROPOSED STORMWATER FEATURE
- PROPOSED LIMIT OF DISTURBANCE
- PROPOSED ROCK CONSTRUCTION ENTRANCE

NOTES:
1. ESTIMATED TOTAL AREA OF DISTURBANCE: 4.04 ACRES

**ISSUED FOR PERMITTING
NOT FOR CONSTRUCTION**

					OVERALL GRADING & ESC PLAN			DATE: 08/14/2024
					MANKATO HYDROGEN ENERGY PLANT PROJECT			REV: 0
					CENTERPOINT ENERGY			
					MANKATO, BLUE EARTH COUNTY, MN			
					SCALE: 1" = 60'			PROJECT NUMBER: 0764026
				DATE DRAWN: 05/08/2024			SHEET: C8.01	
				DESIGNED BY: WJS				
				DRAWN BY: JH				
							</	

