
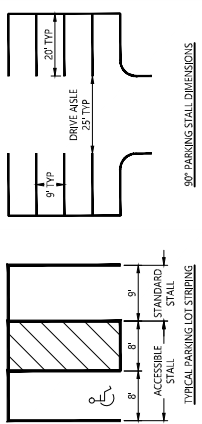


THIS SHEET IS ONLY VALID IF PRINTED IN COLOR

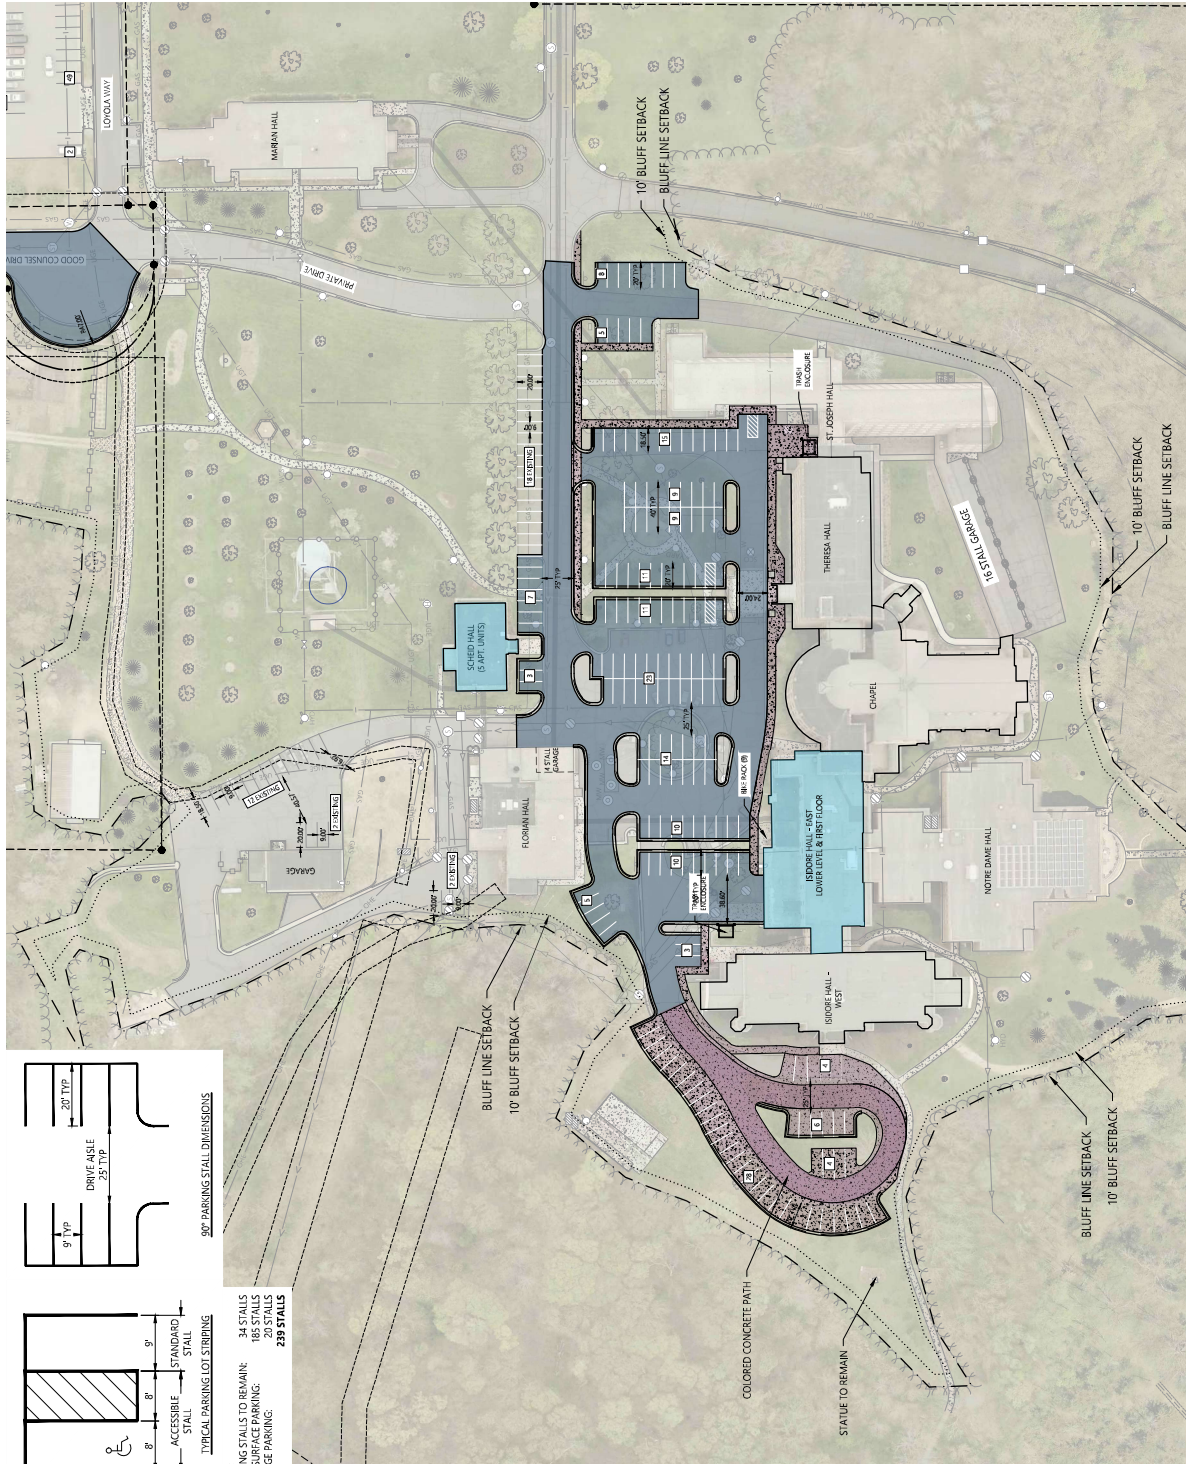

PARKING:
EXISTING STALLS TO REMAIN: 34 STALLS
NEW SURFACE PARKING: 185 STALLS
GARAGE PARKING: 239 STALLS
TOTAL: 239 STALLS

- PROPOSED LEGEND**
- PHASE 2 BUILDING IMPROVEMENTS
 - BITUMINOUS SURFACE
 - CONCRETE SURFACE
 - CURB & GUTTER

- EXISTING LEGEND**
- SHRUB
 - TREE - CONIFEROUS
 - TREE - DECIDUOUS
 - EDGE OF WOODS
 - BUILDING
 - CHAINLINK FENCE
 - RETAINING WALL
 - UNDERGROUND FIBER OPTIC LINE
 - OVERHEAD TELEPHONE LINE
 - UNDERGROUND TELEPHONE LINE
 - OVERHEAD TV LINE
 - UNDERGROUND TV LINE
 - UNDERGROUND FIBER OPTIC LINE
 - UNDERGROUND TELEPHONE LINE
 - LIGHT POLE
 - UNDERGROUND ELECTRIC LINE
 - NATURAL GAS LINE
 - SANITARY MANHOLE
 - SANITARY GRAVITY MAIN
 - STORM SEWER CATCH BASIN
 - CULVERT APRON
 - STORM SEWER INLET STRUCTURE
 - STORM SEWER MANHOLE
 - STORM SEWER GRAVITY MAIN
 - CURB STOP
 - FIRE HYDRANT
 - WATER MAIN LINE



EXHIBIT 7

GOOD COUNSEL

SITE IMPROVEMENT PHASING PLAN - PHASE 2

NOT FOR CONSTRUCTION

WIDSETH

ARCHITECTS ENGINEERS PLANNERS

PROJECT # 2024-0591