


METCON ADDITION

BLOCK 1

LOT 1



- LEGEND**
- W = Water Main
 - S = Sanitary Sewer
 - ST = Storm Sewer
 - G = Gas Main
 - UT = Underground Telephone
 - OT = Overhead Telephone
 - FO = Fiber-Optics
 - UE = Underground Electric
 - OE = Overhead Electric
 - UTV = Underground TV
 - LM = Judicial Landmark
 - X = Chain Link Fence
 - O = Control Access
 - Sign
 - Stop Sign
 - Light Pole
 - Flood Lights
 - Power Pole
 - Guy Anchor
 - Fire Hydrant
 - Water Main Valve
 - Culvert
 - Catch Basin & Catch Basin Numbers
 - Manholes & Manhole Numbers
 - Elevation Contour Line
 - Spot Elevation
 - Rim Elevation
 - Flow Line Elevation
 - Deciduous Tree
 - Coniferous Tree
 - Bush

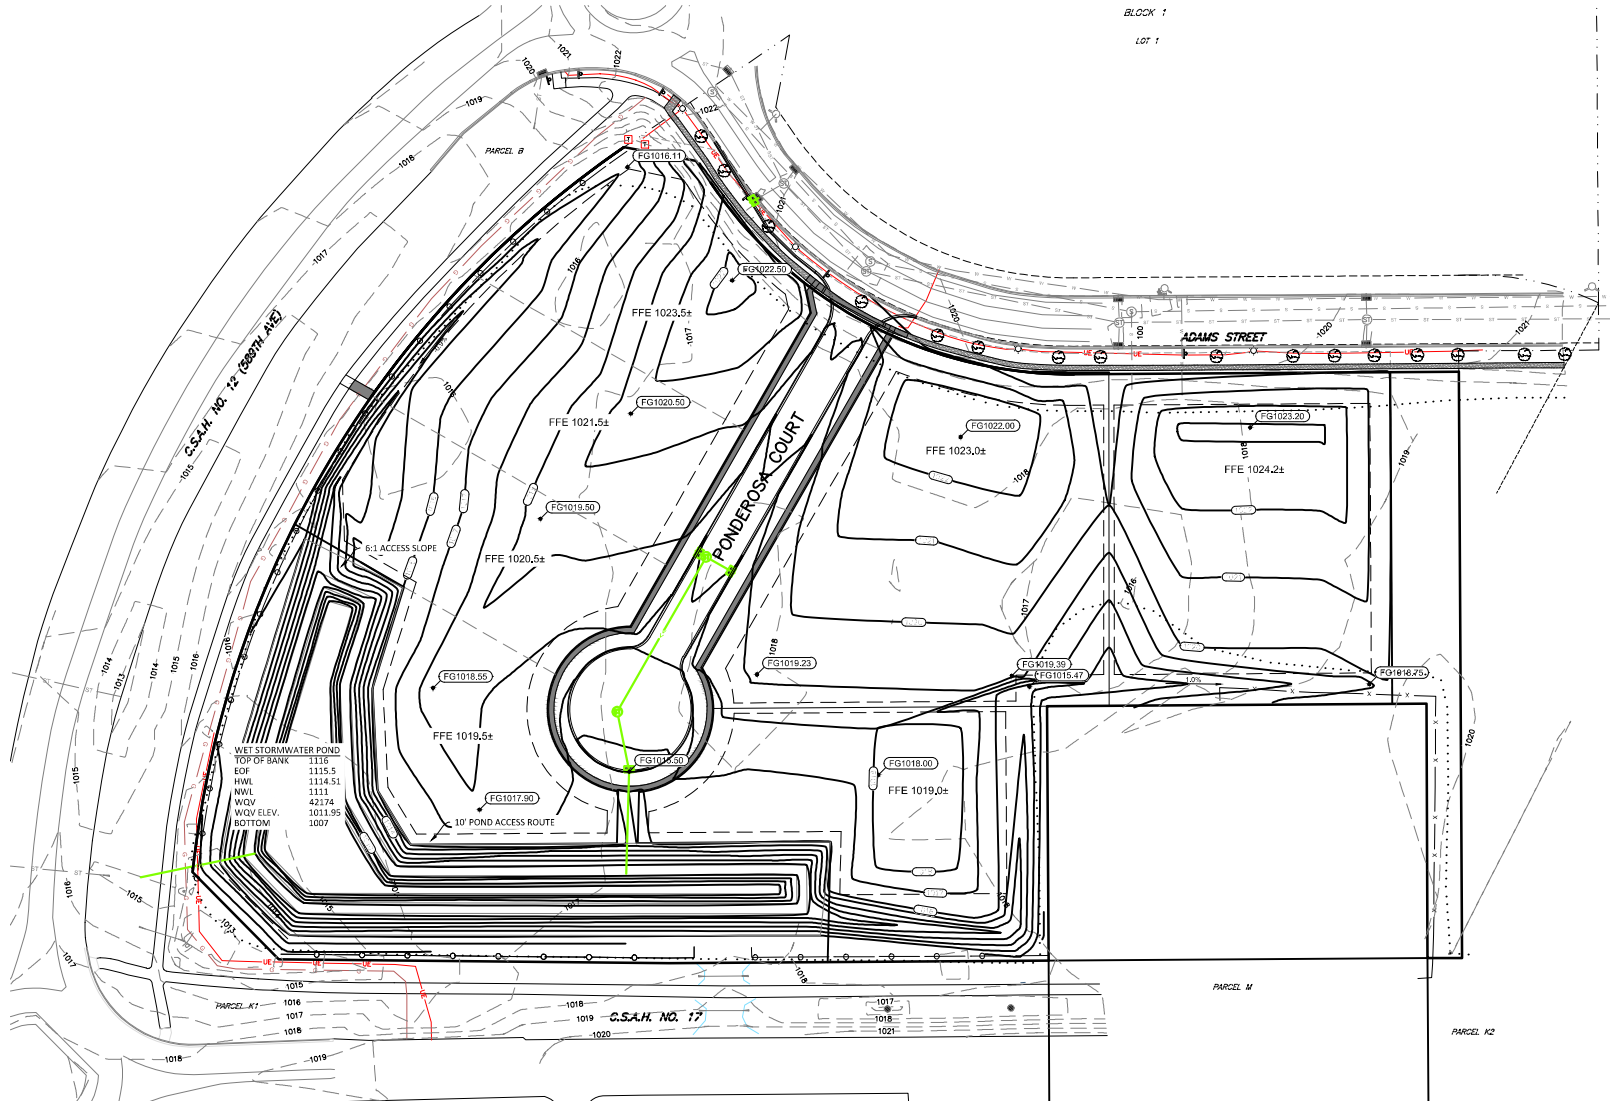

NOTE: CONTOUR SHOWN ARE FOR MASS GRADING AND INCLUDE A 1" HOLD-DOWN AT BUILDING PADS

60060
