


TRASH ENCLOSURE PLAN

not to scale

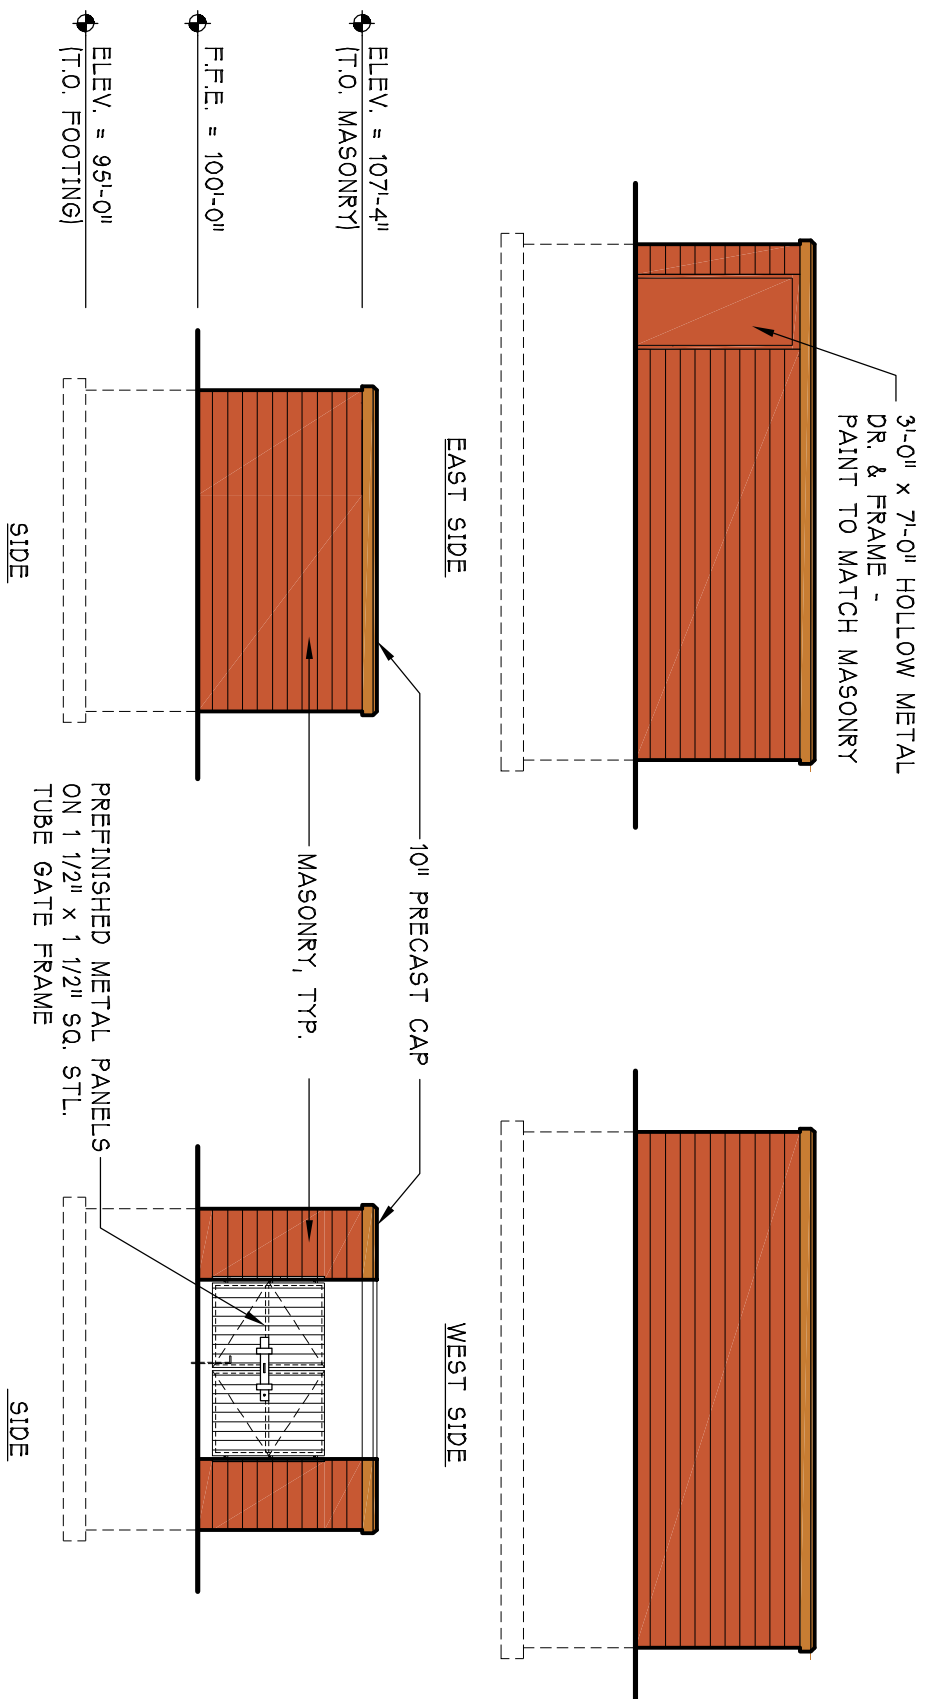

TRASH ENCLOSURE EXTERIOR ELEVATIONS

not to scale

2 DECEMBER 2010

R · I · S · B · I · E
ARCHITECTS, INC.
215 N. Second St., Suite 204 | River Falls, WI 54022

PRELIMINARY SET
NOT FOR CONSTRUCTION

R · I · S · B · I · E
ARCHITECTS

SuiteLiving

SENIOR ASSISTED LIVING FACILITY

PROJECT NO.

THE DESIGN AND PLAN INDICATED ON THE DRAWING ARE THE PROPERTY OF R.I.S.B.I.E. ARCHITECTS, INC. NO DESIGN OR PLAN SHALL BE USED OR REPRODUCED IN ANY MANNER WITHOUT THE WRITTEN PERMISSION OF R.I.S.B.I.E. ARCHITECTS, INC.

2 DECEMBER 2010

