


Ramsey Municipal Parking Facility
 Ramsey, MN 55303
 SP 199-080-02

Project Number: 09-10
 Sheet Number: A110

Planning: ISA
 120 South Sixth Street, Tel: 612.338.8729
 Minneapolis, MN 55402

Level One Plan

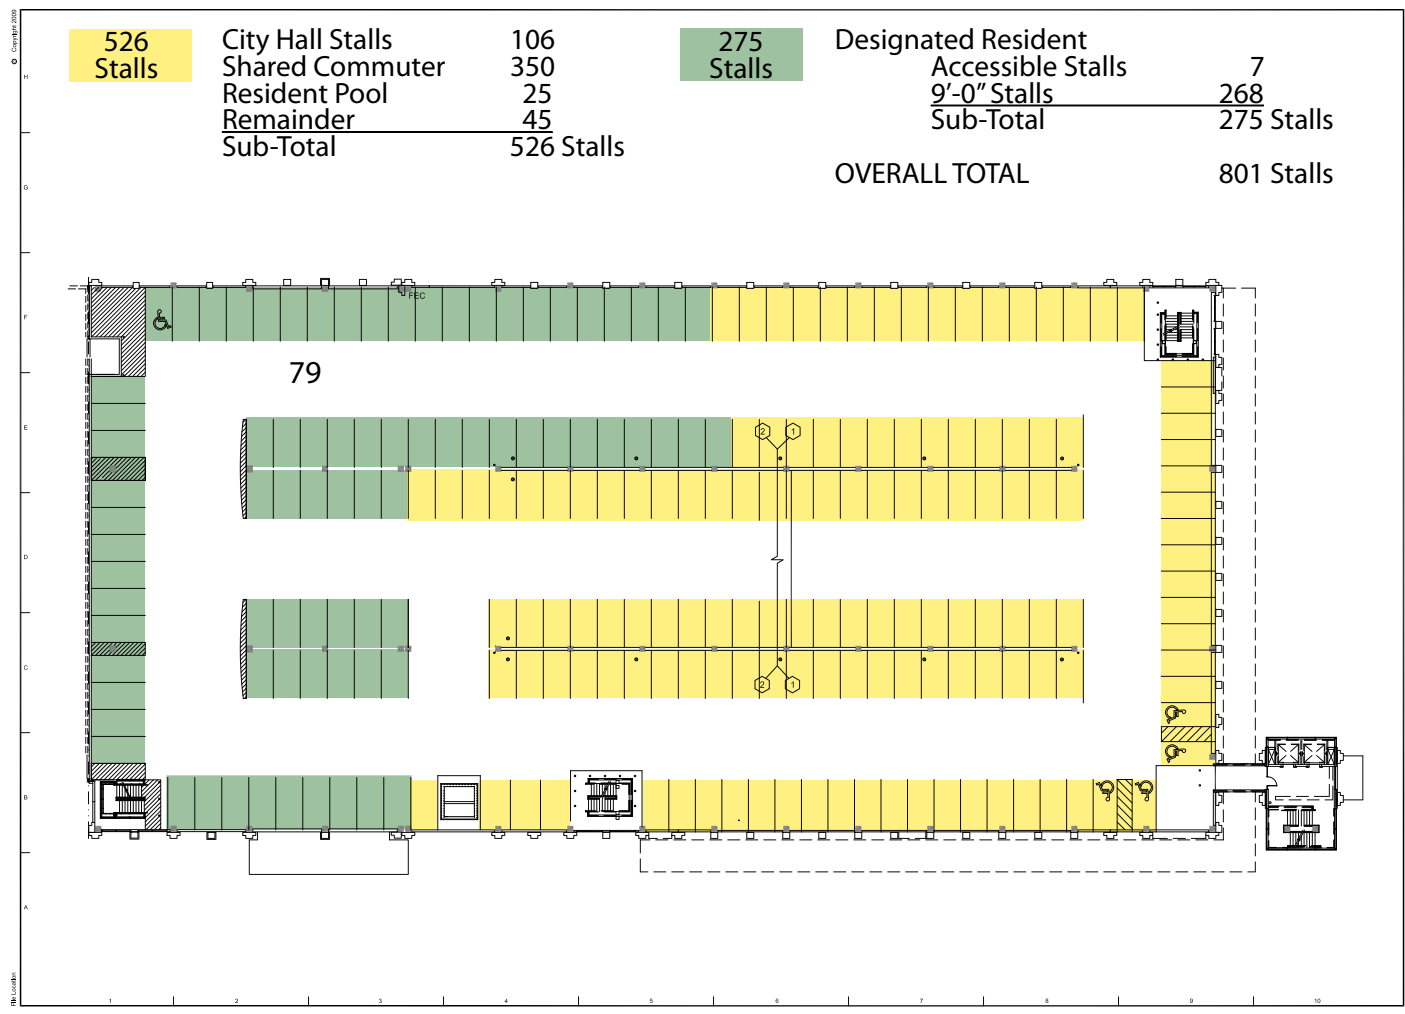


526 Stalls	City Hall Stalls	106	275 Stalls	Designated Resident	7
	Shared Commuter	350		Accessible Stalls	7
	Resident Pool	25		9'-0" Stalls	268
	Remainder	45		Sub-Total	275 Stalls
	Sub-Total	526 Stalls		OVERALL TOTAL	801 Stalls

Ramsey Municipal Parking Facility
 Ramsey, MN 55303
 SP 199-080-02

Project Number: 09-10
 Sheet Number: A111

Planning: ISA
 120 South Sixth Street, Tel: 612.338.8729
 Minneapolis, MN 55402

Level Two Plan

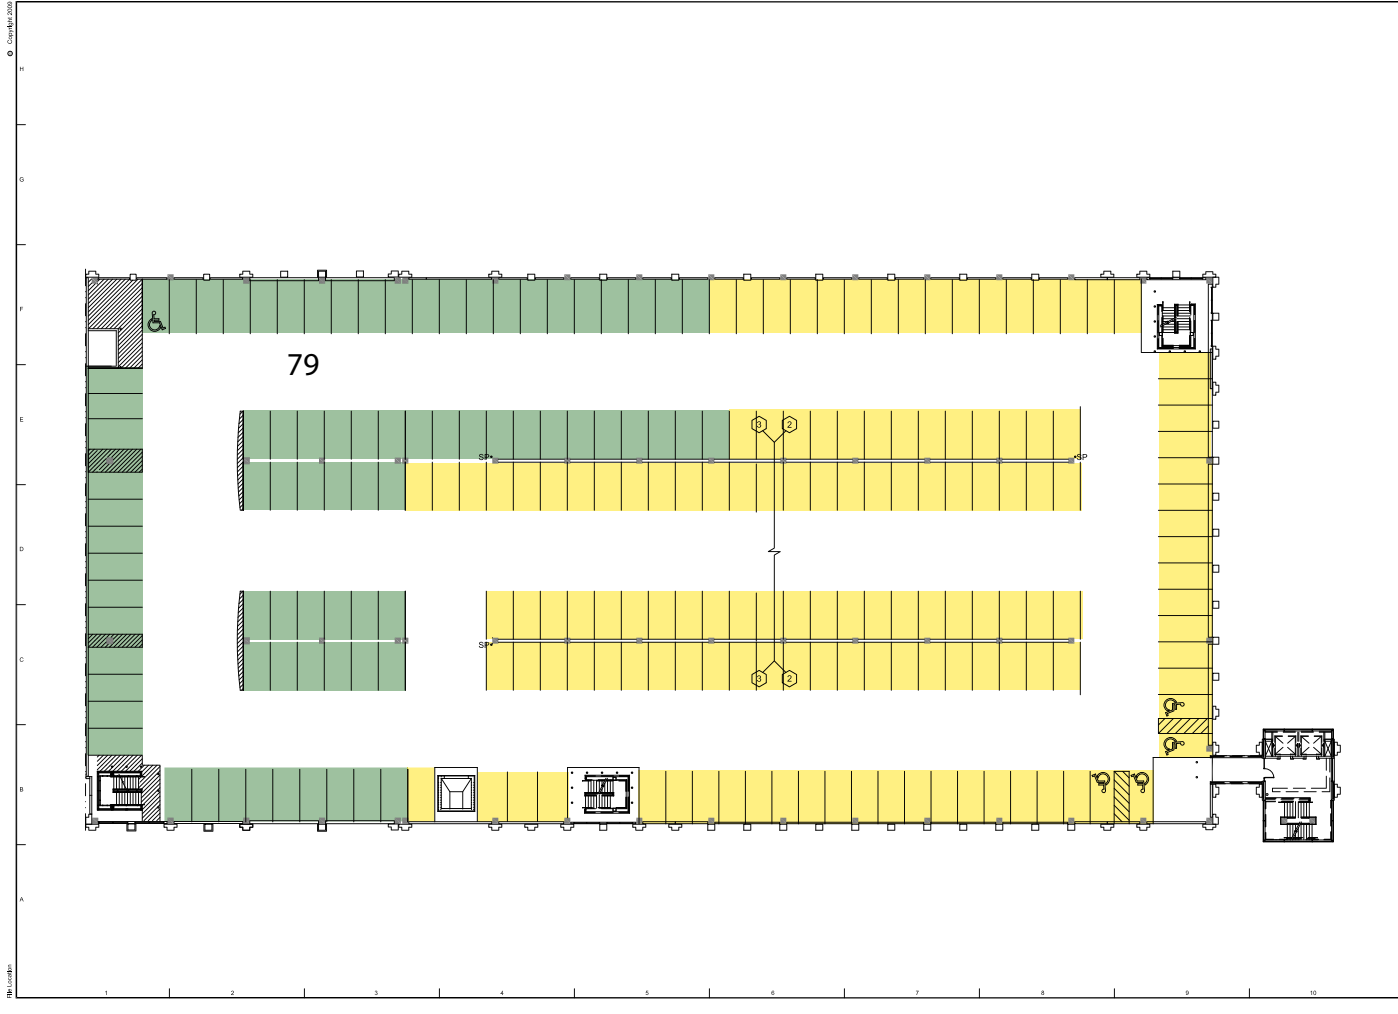


Ramsey Municipal Parking Facility
 Ramsey, MN 55303
 SP 199-080-02

Project Number: 09-10
 Sheet Number: A112

Planning: ISA
 120 South Sixth Street, Tel: 612.338.8729
 Minneapolis, MN 55402

Level Three Plan

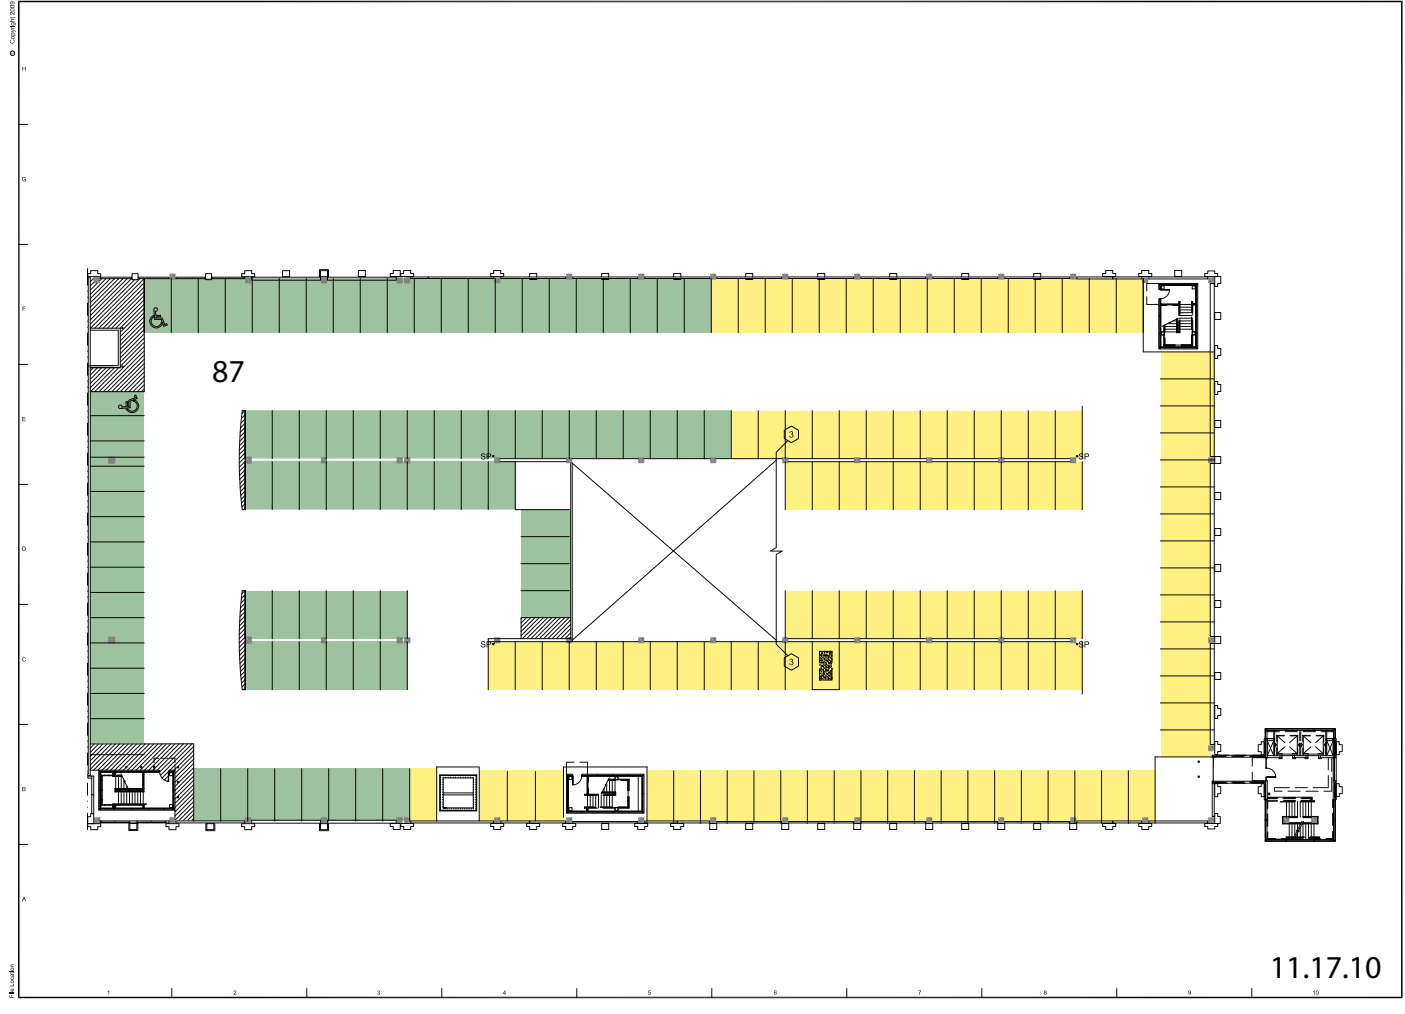

Ramsey Municipal Parking Facility
 Ramsey, MN 55303
 SP 199-080-02

Project Number: 09-10
 Sheet Number: A113

Planning: ISA
 120 South Sixth Street, Tel: 612.338.8729
 Minneapolis, MN 55402

Level Four Plan

11.17.10