


XREFS:
 RMSY-22004_BDR-001-STB
 RMSY-EXT010
 RMSY-EXP010
 RMSY-STA
 RMSY-PREM

K:\TWC_Transit\NORTHSTAR\Ramsey Station\CADD\DWG\PLAN SHEETS\RMSY_SITE01.dwg April 08, 2010 - 10:15am

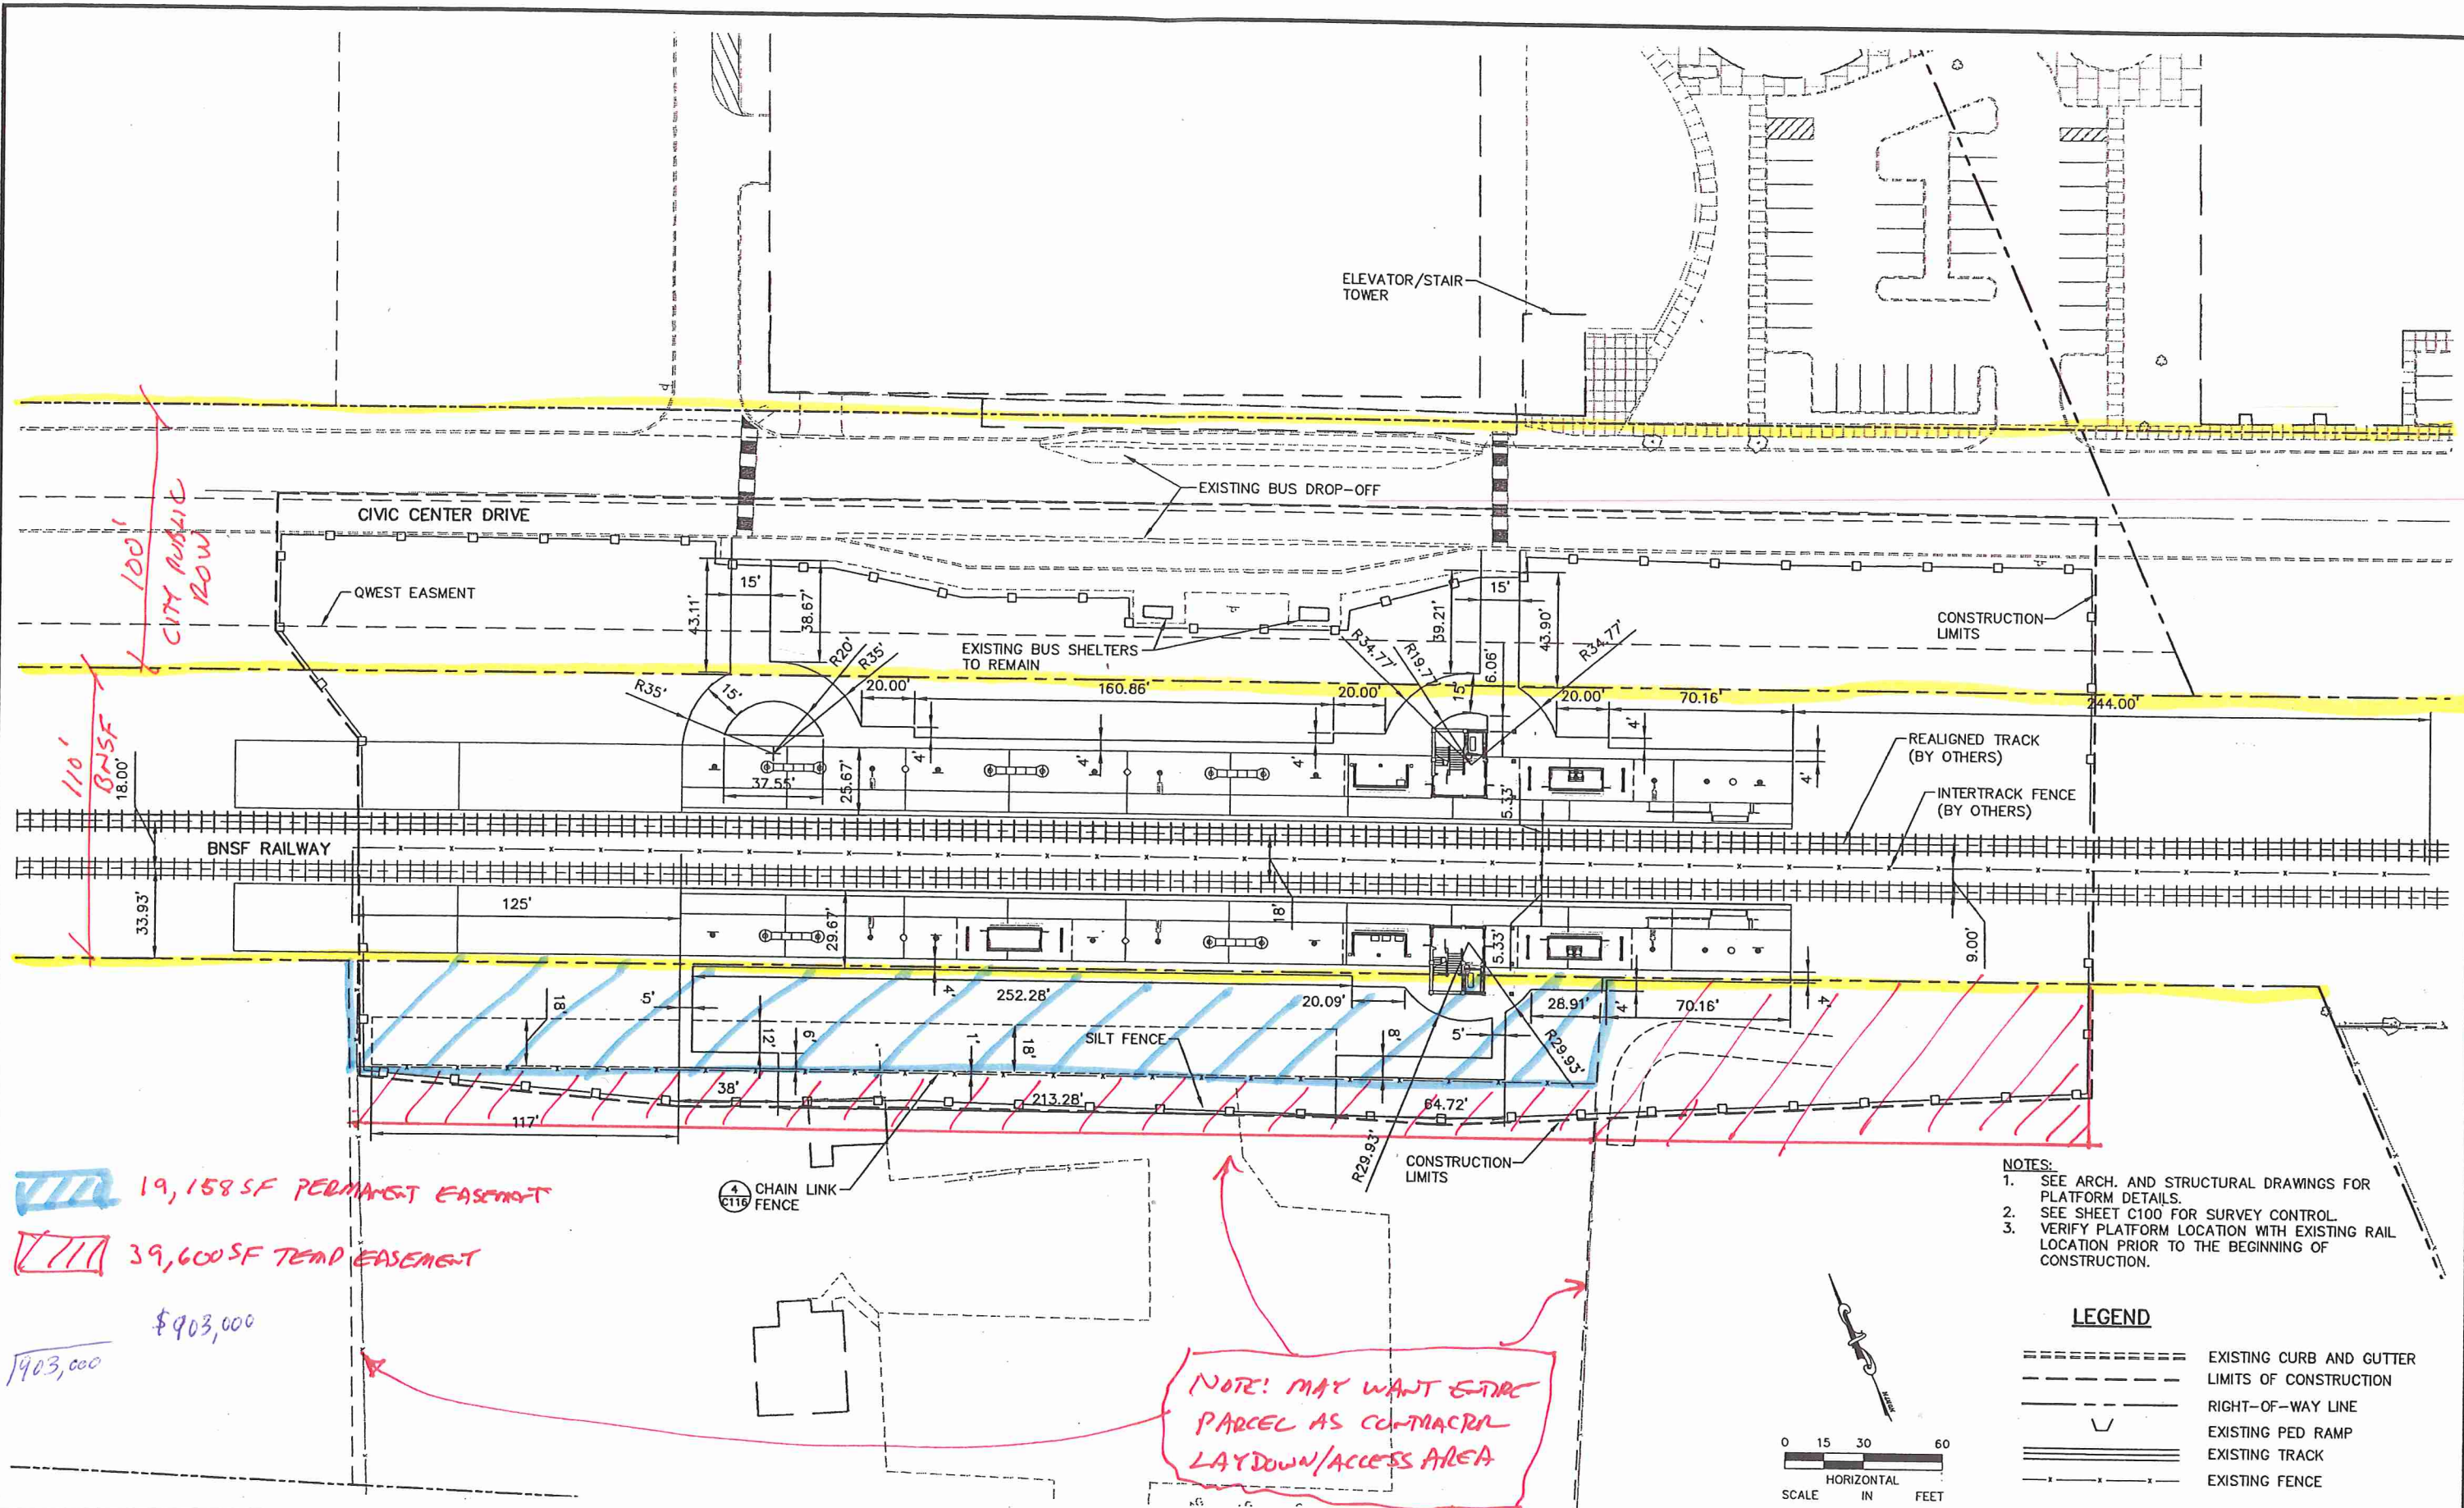

- NOTES:**
1. SEE ARCH. AND STRUCTURAL DRAWINGS FOR PLATFORM DETAILS.
 2. SEE SHEET C100 FOR SURVEY CONTROL.
 3. VERIFY PLATFORM LOCATION WITH EXISTING RAIL LOCATION PRIOR TO THE BEGINNING OF CONSTRUCTION.

LEGEND

- ===== EXISTING CURB AND GUTTER LIMITS OF CONSTRUCTION
- RIGHT-OF-WAY LINE
- ∩ EXISTING PED RAMP
- ===== EXISTING TRACK
- x-x-x- EXISTING FENCE


No.	Date	Revisions	App.

DRAWING NAME	RMSY_SITE01.DWG
DESIGNED BY:	LMR
DRAWN BY:	JDC
CHECKED BY:	PBD
DATE:	03/12/10
PROJECT NO.	16058001.3.200



I HEREBY CERTIFY THAT THIS PLAN, SPECIFICATION OR REPORT WAS PREPARED BY ME OR UNDER MY DIRECT SUPERVISION AND THAT I AM A DULY LICENSED PROFESSIONAL ENGINEER UNDER THE LAWS OF THE STATE OF MINNESOTA.

PAUL B. DANIELSON, PE
 DATE: 03/12/10 MN LIC. NO. PE N01

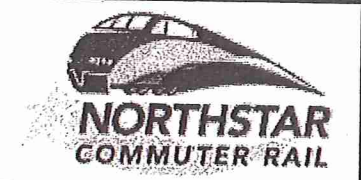

ANOKA COUNTY REGIONAL RAIL AUTHORITY
 NORTHSTAR CORRIDOR COMMUTER RAIL
 RAMSEY STATION
 RAMSEY, MINNESOTA

SITE DIMENSION PLAN

STATION
RAMSEY
 SHEET NO.
C103