


**Proposed Front Elevation**



**Proposed Back Elevation**

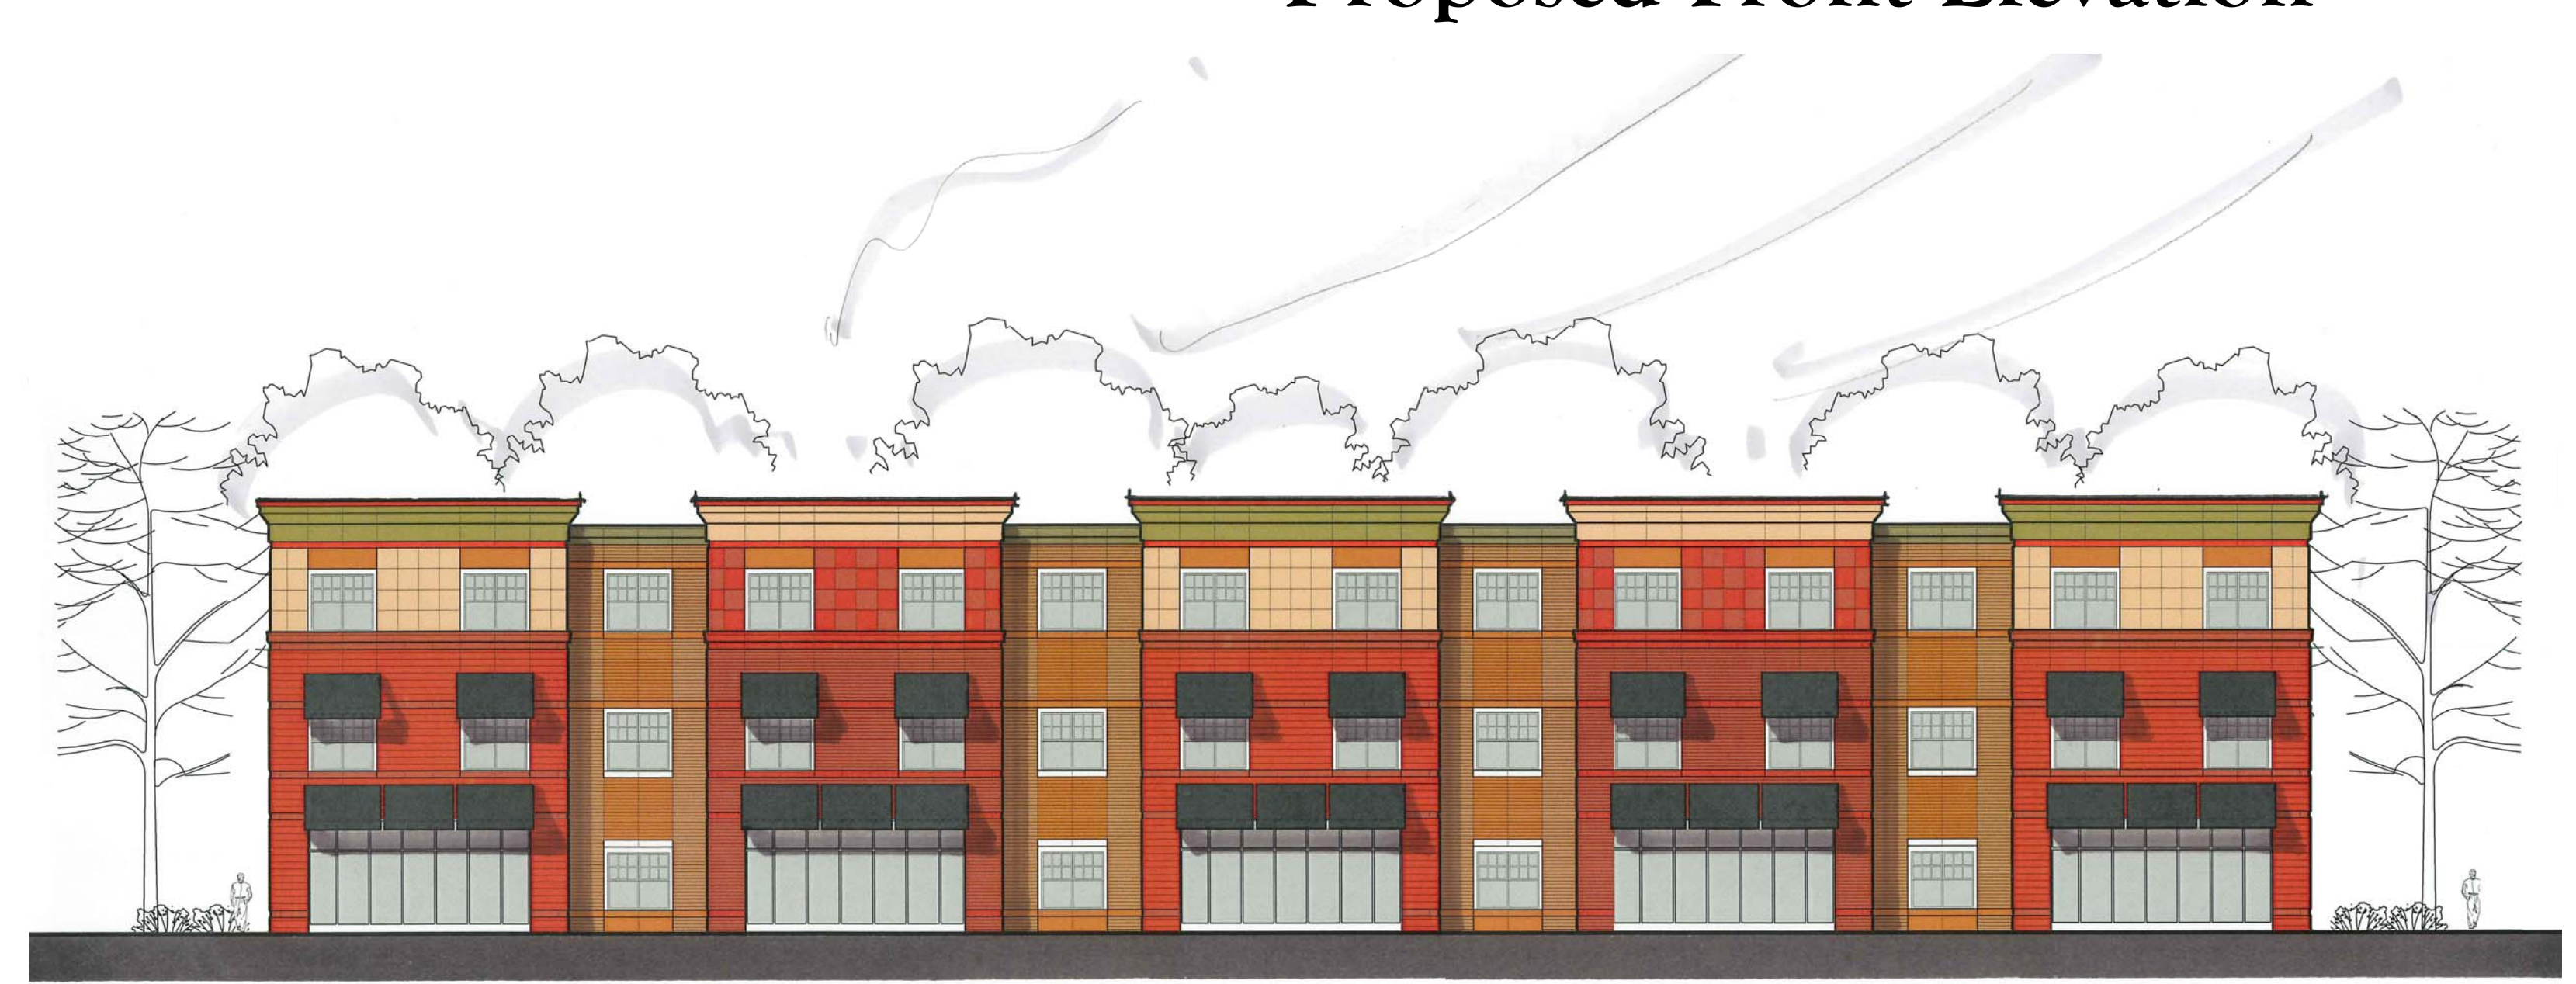

**Proposed Side Elevation**

\* Note: See front elevation for typical material notes.