



LEGEND

- PROPOSED TRAIL LOCATION
- PROPOSED PEDESTRIAN BRIDGE
- EXISTING TRAIL

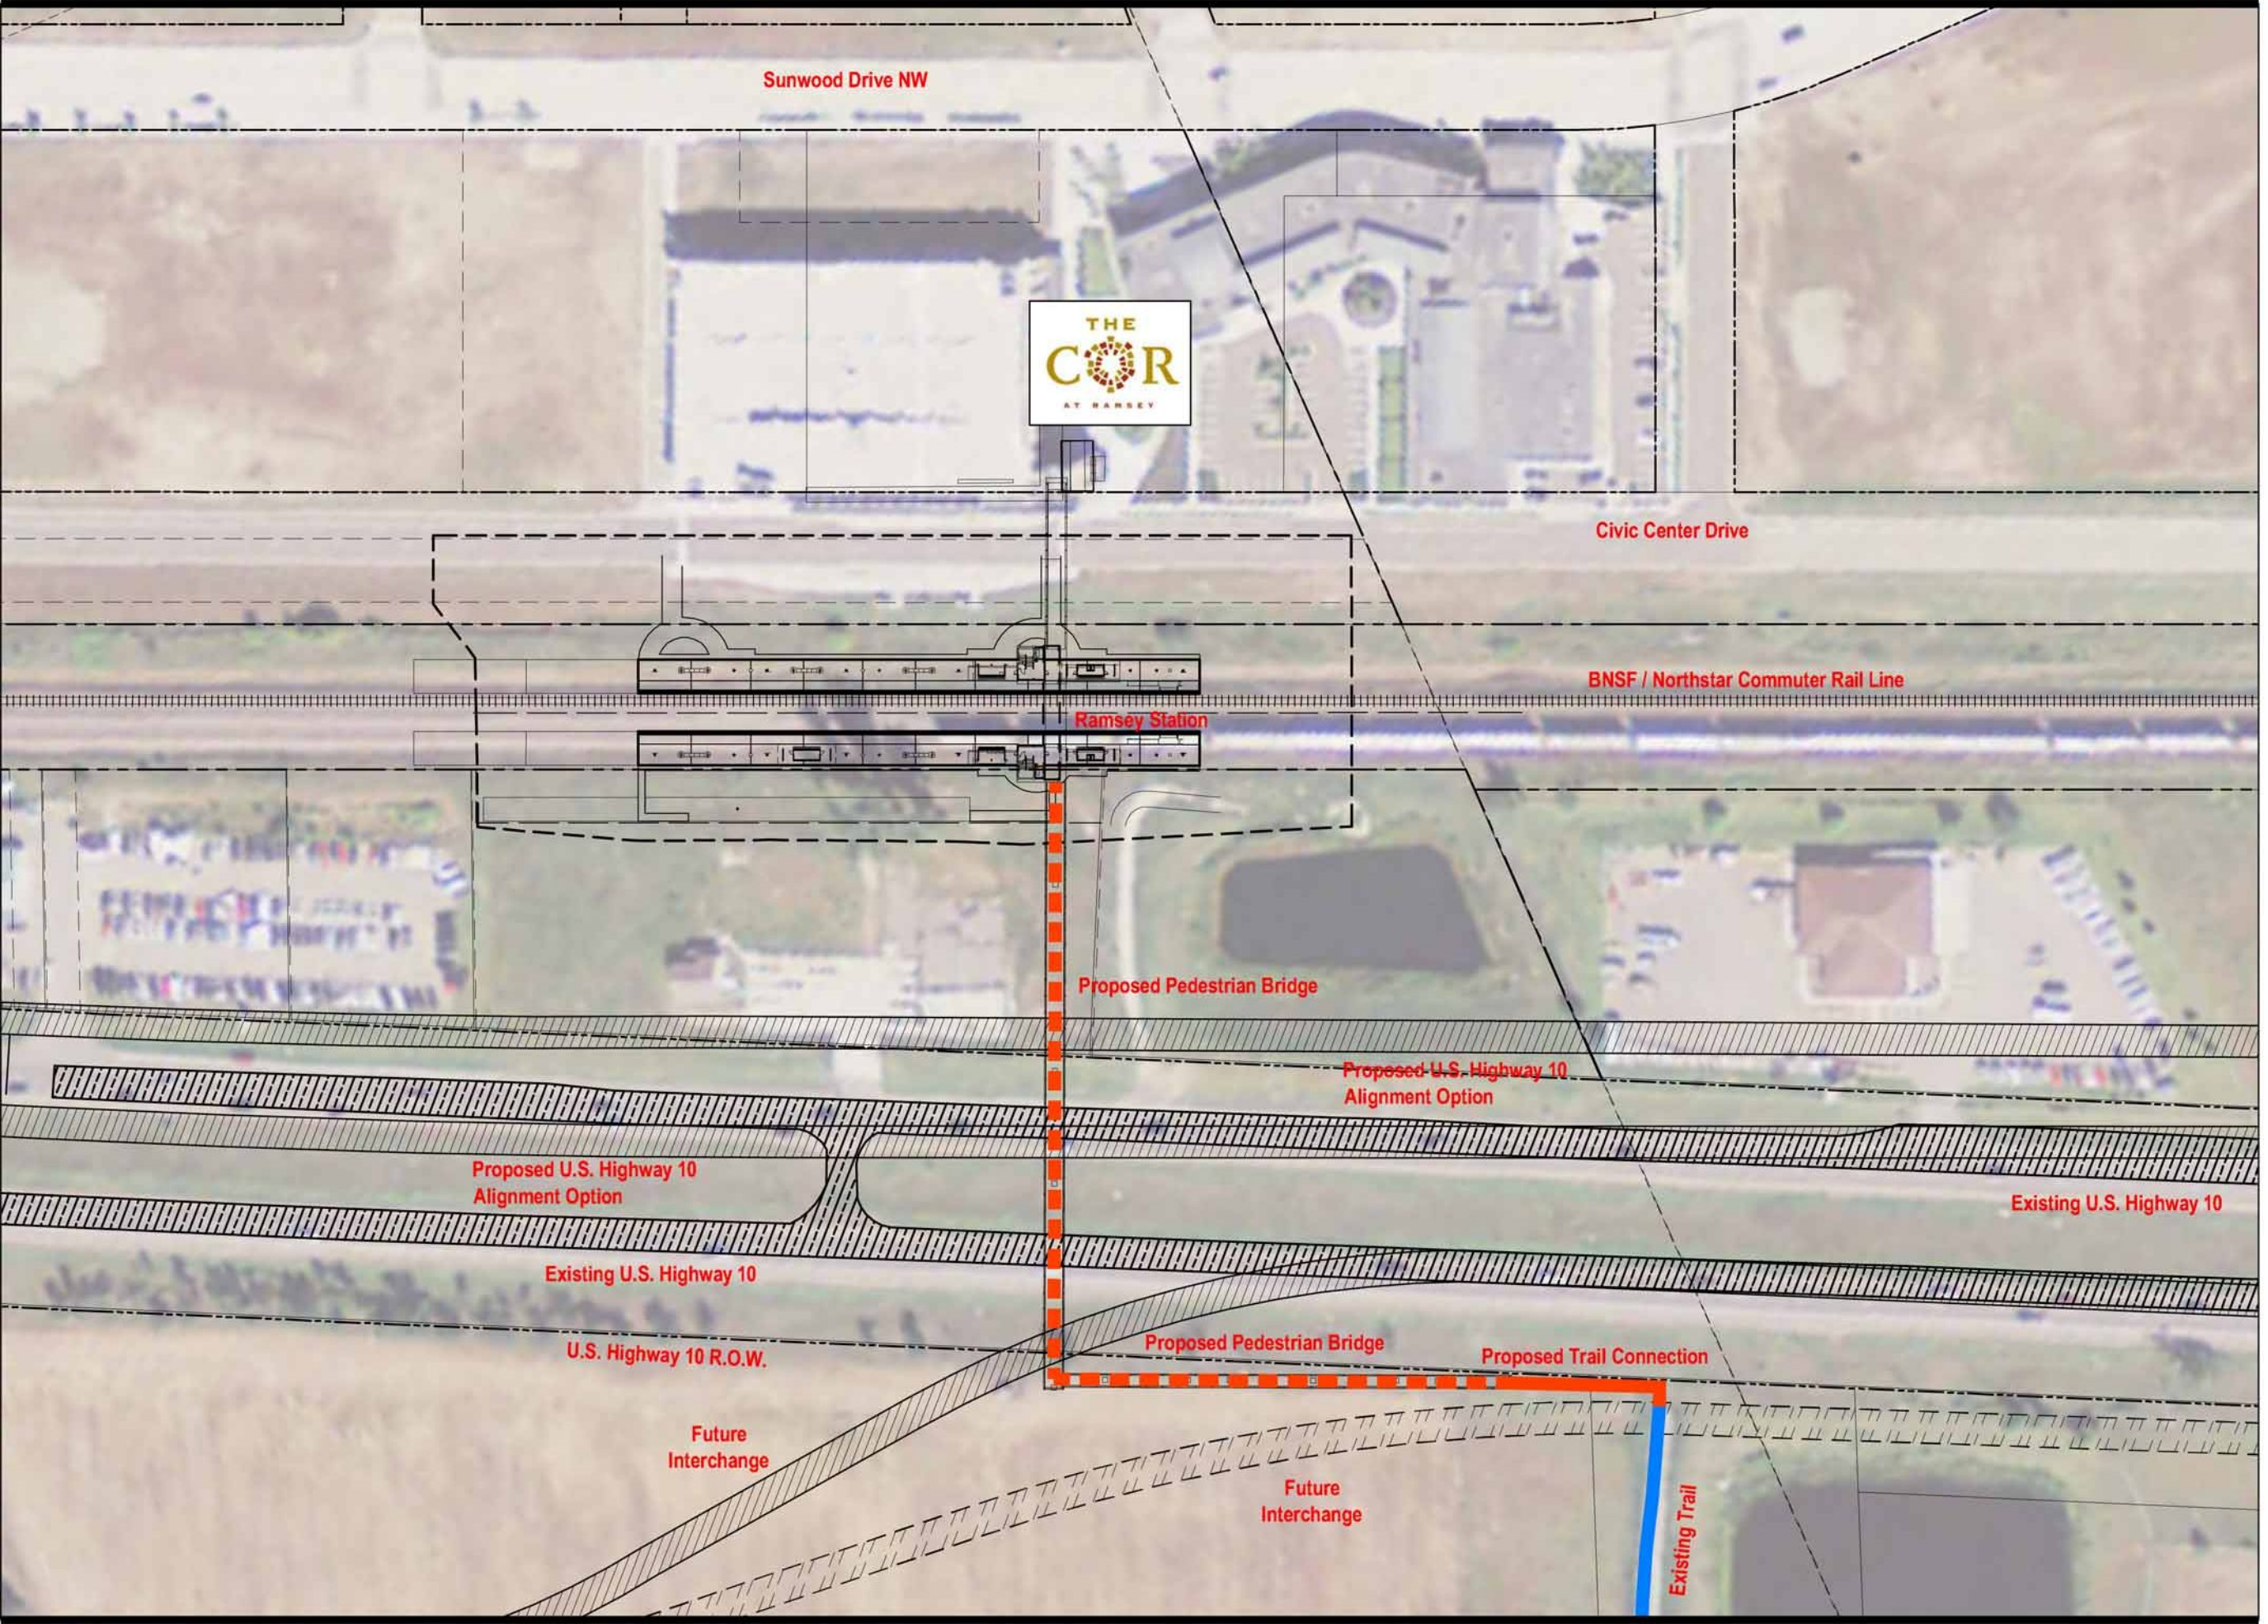

LANDSCAPE ARCHITECTURE, INC.
Landscape Architecture
Master Planning & Sustainable Design
856 RAYMOND AVENUE, SUITE C
ST. PAUL, MN 55114
TEL: 651.646.1020
Web: www.landarcinc.com

PROJECT NAME:
Hwy. 10 & 169 Pedestrian Bridge
PROJECT LOCATION:
Ramsey, Minnesota

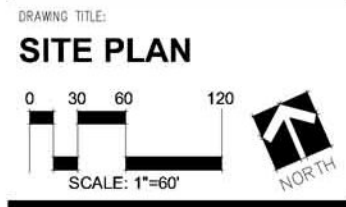

DRAWN BY: SPM
CHECKED BY: SPM
DATE: JULY 31, 2011