



| CONTROL POINTS |           |           |           |             |
|----------------|-----------|-----------|-----------|-------------|
| NO.            | NORTHING  | EASTING   | ELEVATION | DESCRIPTION |
| 100            | 171886.62 | 449592.47 | 872.51    | SPK         |
| 101            | 171721.96 | 450077.81 | 868.79    | SPK         |
| 200            | 173786.00 | 450231.55 | 873.74    | MON SUN     |
| 201            | 173356.93 | 447468.86 | 872.67    | MON LIFT    |

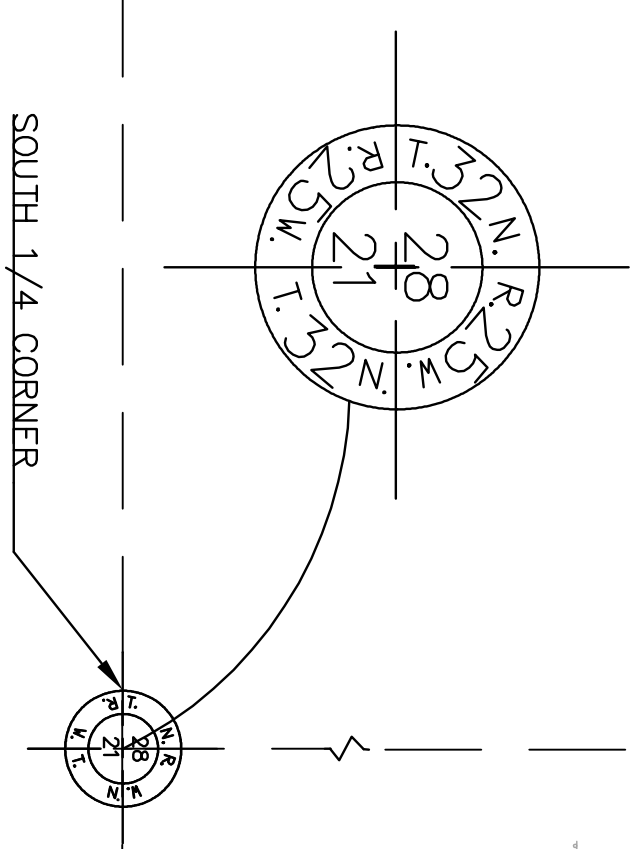

| DATE       | REVISIONS                  | BY |
|------------|----------------------------|----|
| 12/21/2011 | PERMANENT EASEMENT EXHIBIT |    |
|            |                            |    |
|            |                            |    |
|            |                            |    |
|            |                            |    |
|            | RECORD DRAWING             |    |

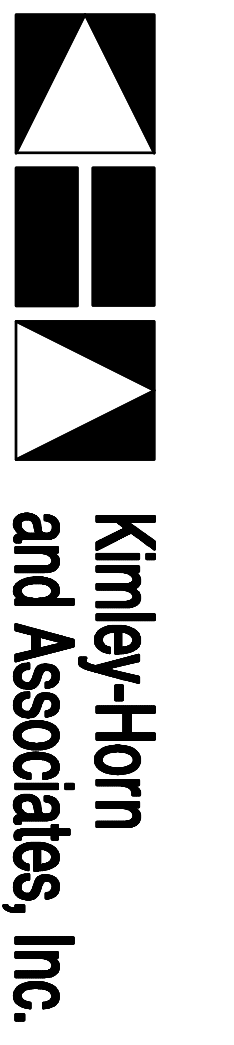

JOB NAME: PERMANENT EASEMENT  
 NORTHSTAR CORRIDOR RAIL PROJECT  
 LOCATION: RAMSEY, MN  
 STATION NAME: RAMSEY

EXHIBIT

| DRAWN BY: LMR            |                 |
|--------------------------|-----------------|
| FILE: PERMANENT EASEMENT |                 |
| DATE: 12/21/2011         | SCALE: AS SHOWN |
| JOB NUMBER               | SHEET           |
| 160508004                | 1 OF 1          |