


COR TWO


CITY OF RAMSEY
 COUNTY OF ANOKA
 SEC. 28, TWP. 32, RNG. 25

RAMSEY
 21
 22
 23
 24
 25
 26
 27
 28
 29
 30
 31
 32
 BLOCK 1
 33
 34
DETAIL A

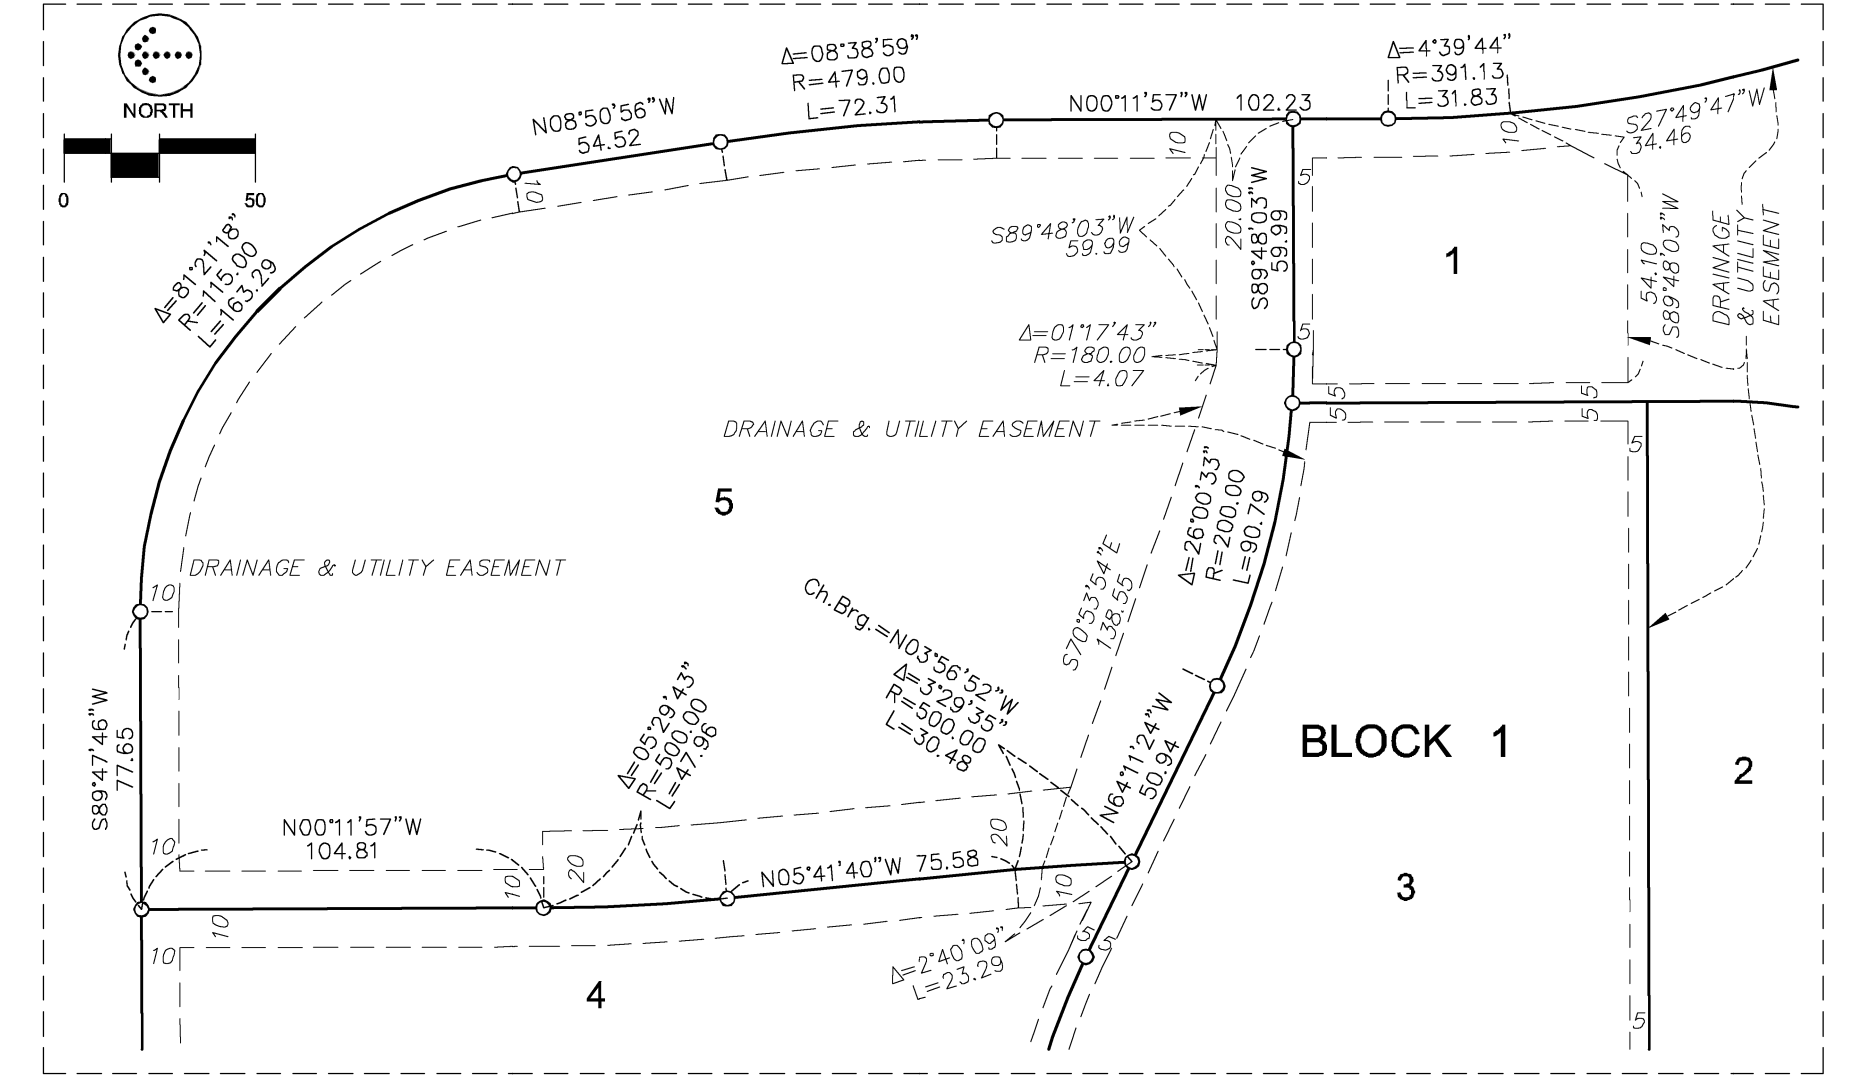


DRAINAGE AND UTILITY EASEMENTS ARE SHOWN AS THUS: (NOT TO SCALE)

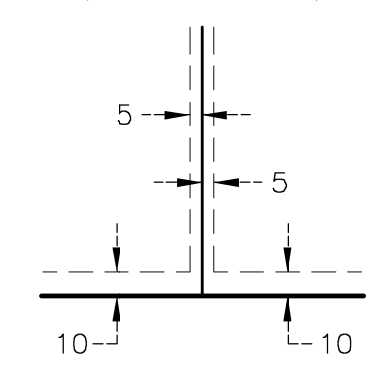


BEING 5 FEET IN WIDTH AND ADJOINING LOT LINES UNLESS OTHERWISE SHOWN AND BEING 10 FEET IN WIDTH AND ADJOINING RIGHT OF WAY LINES UNLESS OTHERWISE SHOWN

- DENOTES IRON MONUMENT FOUND
- DENOTES 1/2 INCH BY 1/4 INCH IRON MONUMENT, SET AND MARKED WITH MINNESOTA LICENSE NO. 47465
- △ DENOTES RIGHT OF WAY DEDICATED TO COUNTY OF ANOKA

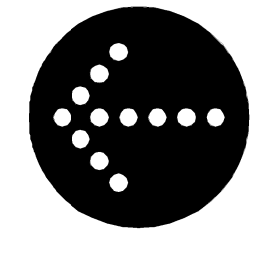

NORTH

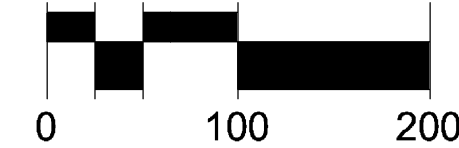

SCALE IN FEET
 1 INCH=100 FEET

LANDFORM
 From Site to Finish

105 South Fifth Avenue
 Suite 513
 Minneapolis, MN 55401
 Tel: 612-252-9070
 Fax: 612-252-9077
 Web: landform.net