




ELEVATION AT NORTHBOUND SUNWOOD

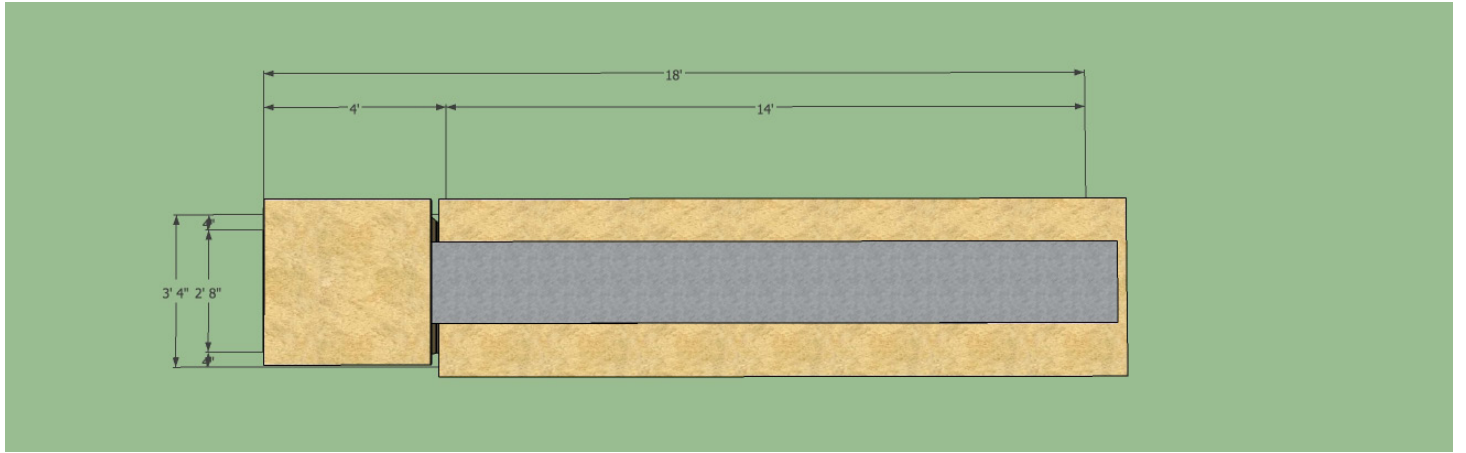


PLAN VIEW

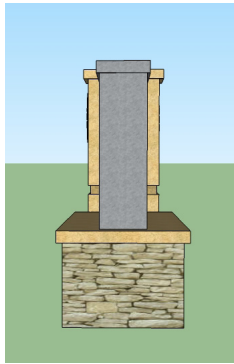

PROFILE VIEW

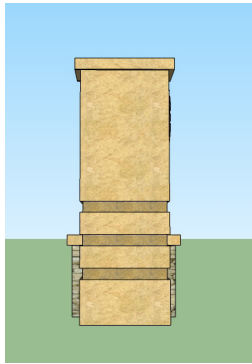

PROFILE VIEW

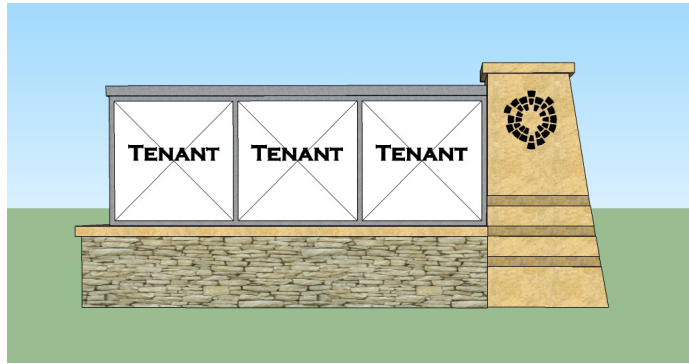

ELEVATION FROM SOUTHBOUND SUNWOOD

LANDFORM

From Site to Finish

DESIGN FRAMEWORK

The COR at Ramsey

Multi-tenant Sign

Sunwood Dr. & East COR II Entry

