



1 WEST ELEVATION
A1

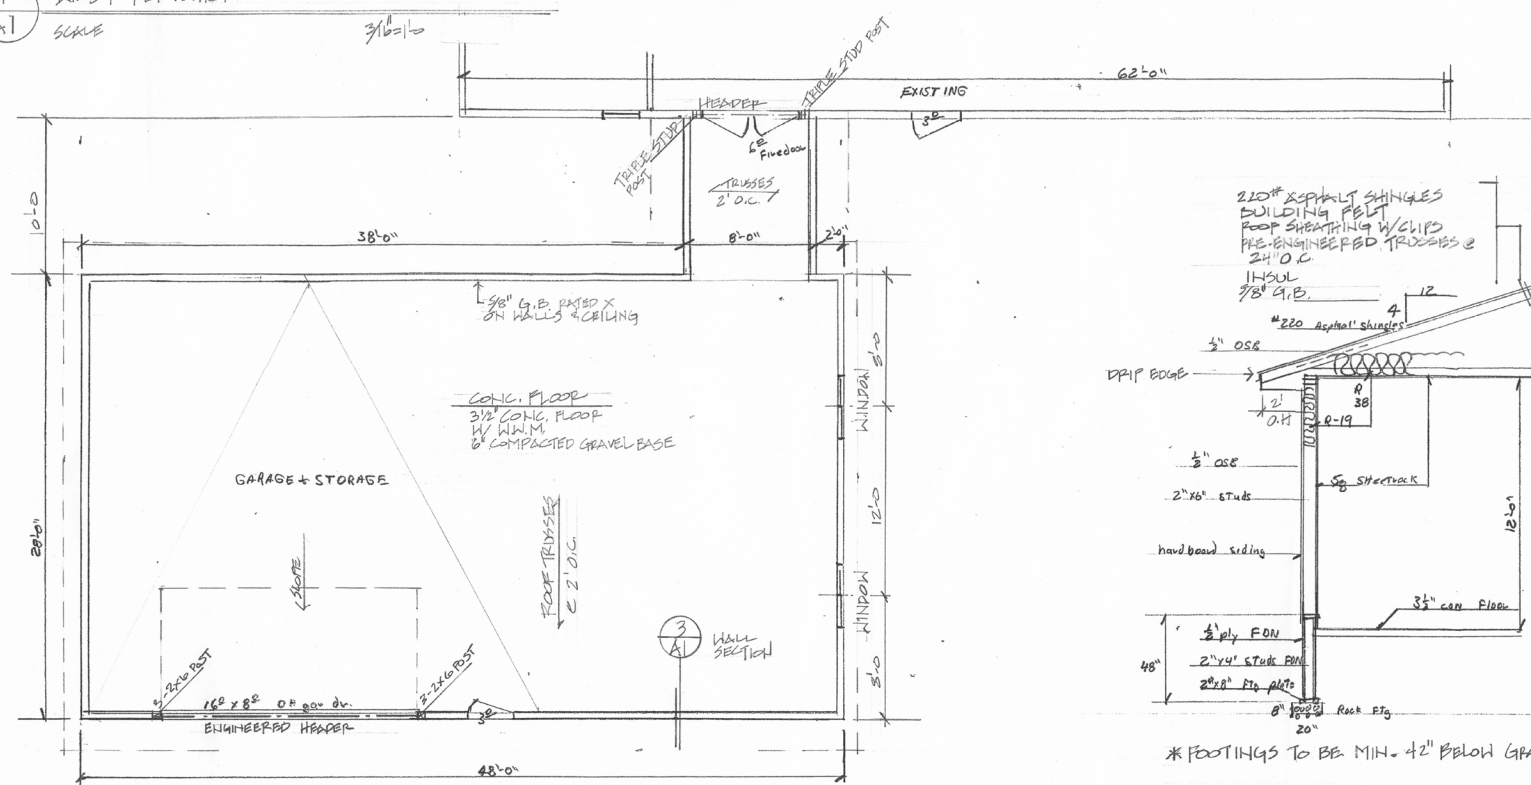

2 FLOOR PLAN
A1

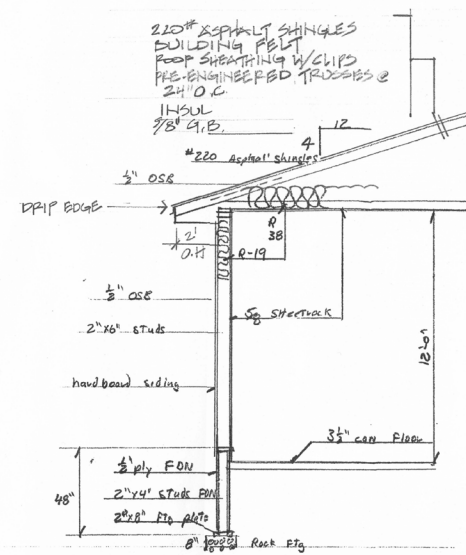

3 WALL SECTION
A1

* FOOTINGS TO BE MIN. +2" BELOW GRADE