


PLAT 10001
 RIC-912
 RIC-900
 hgs
 ref-dwg
 RIC-900
 2/23/04

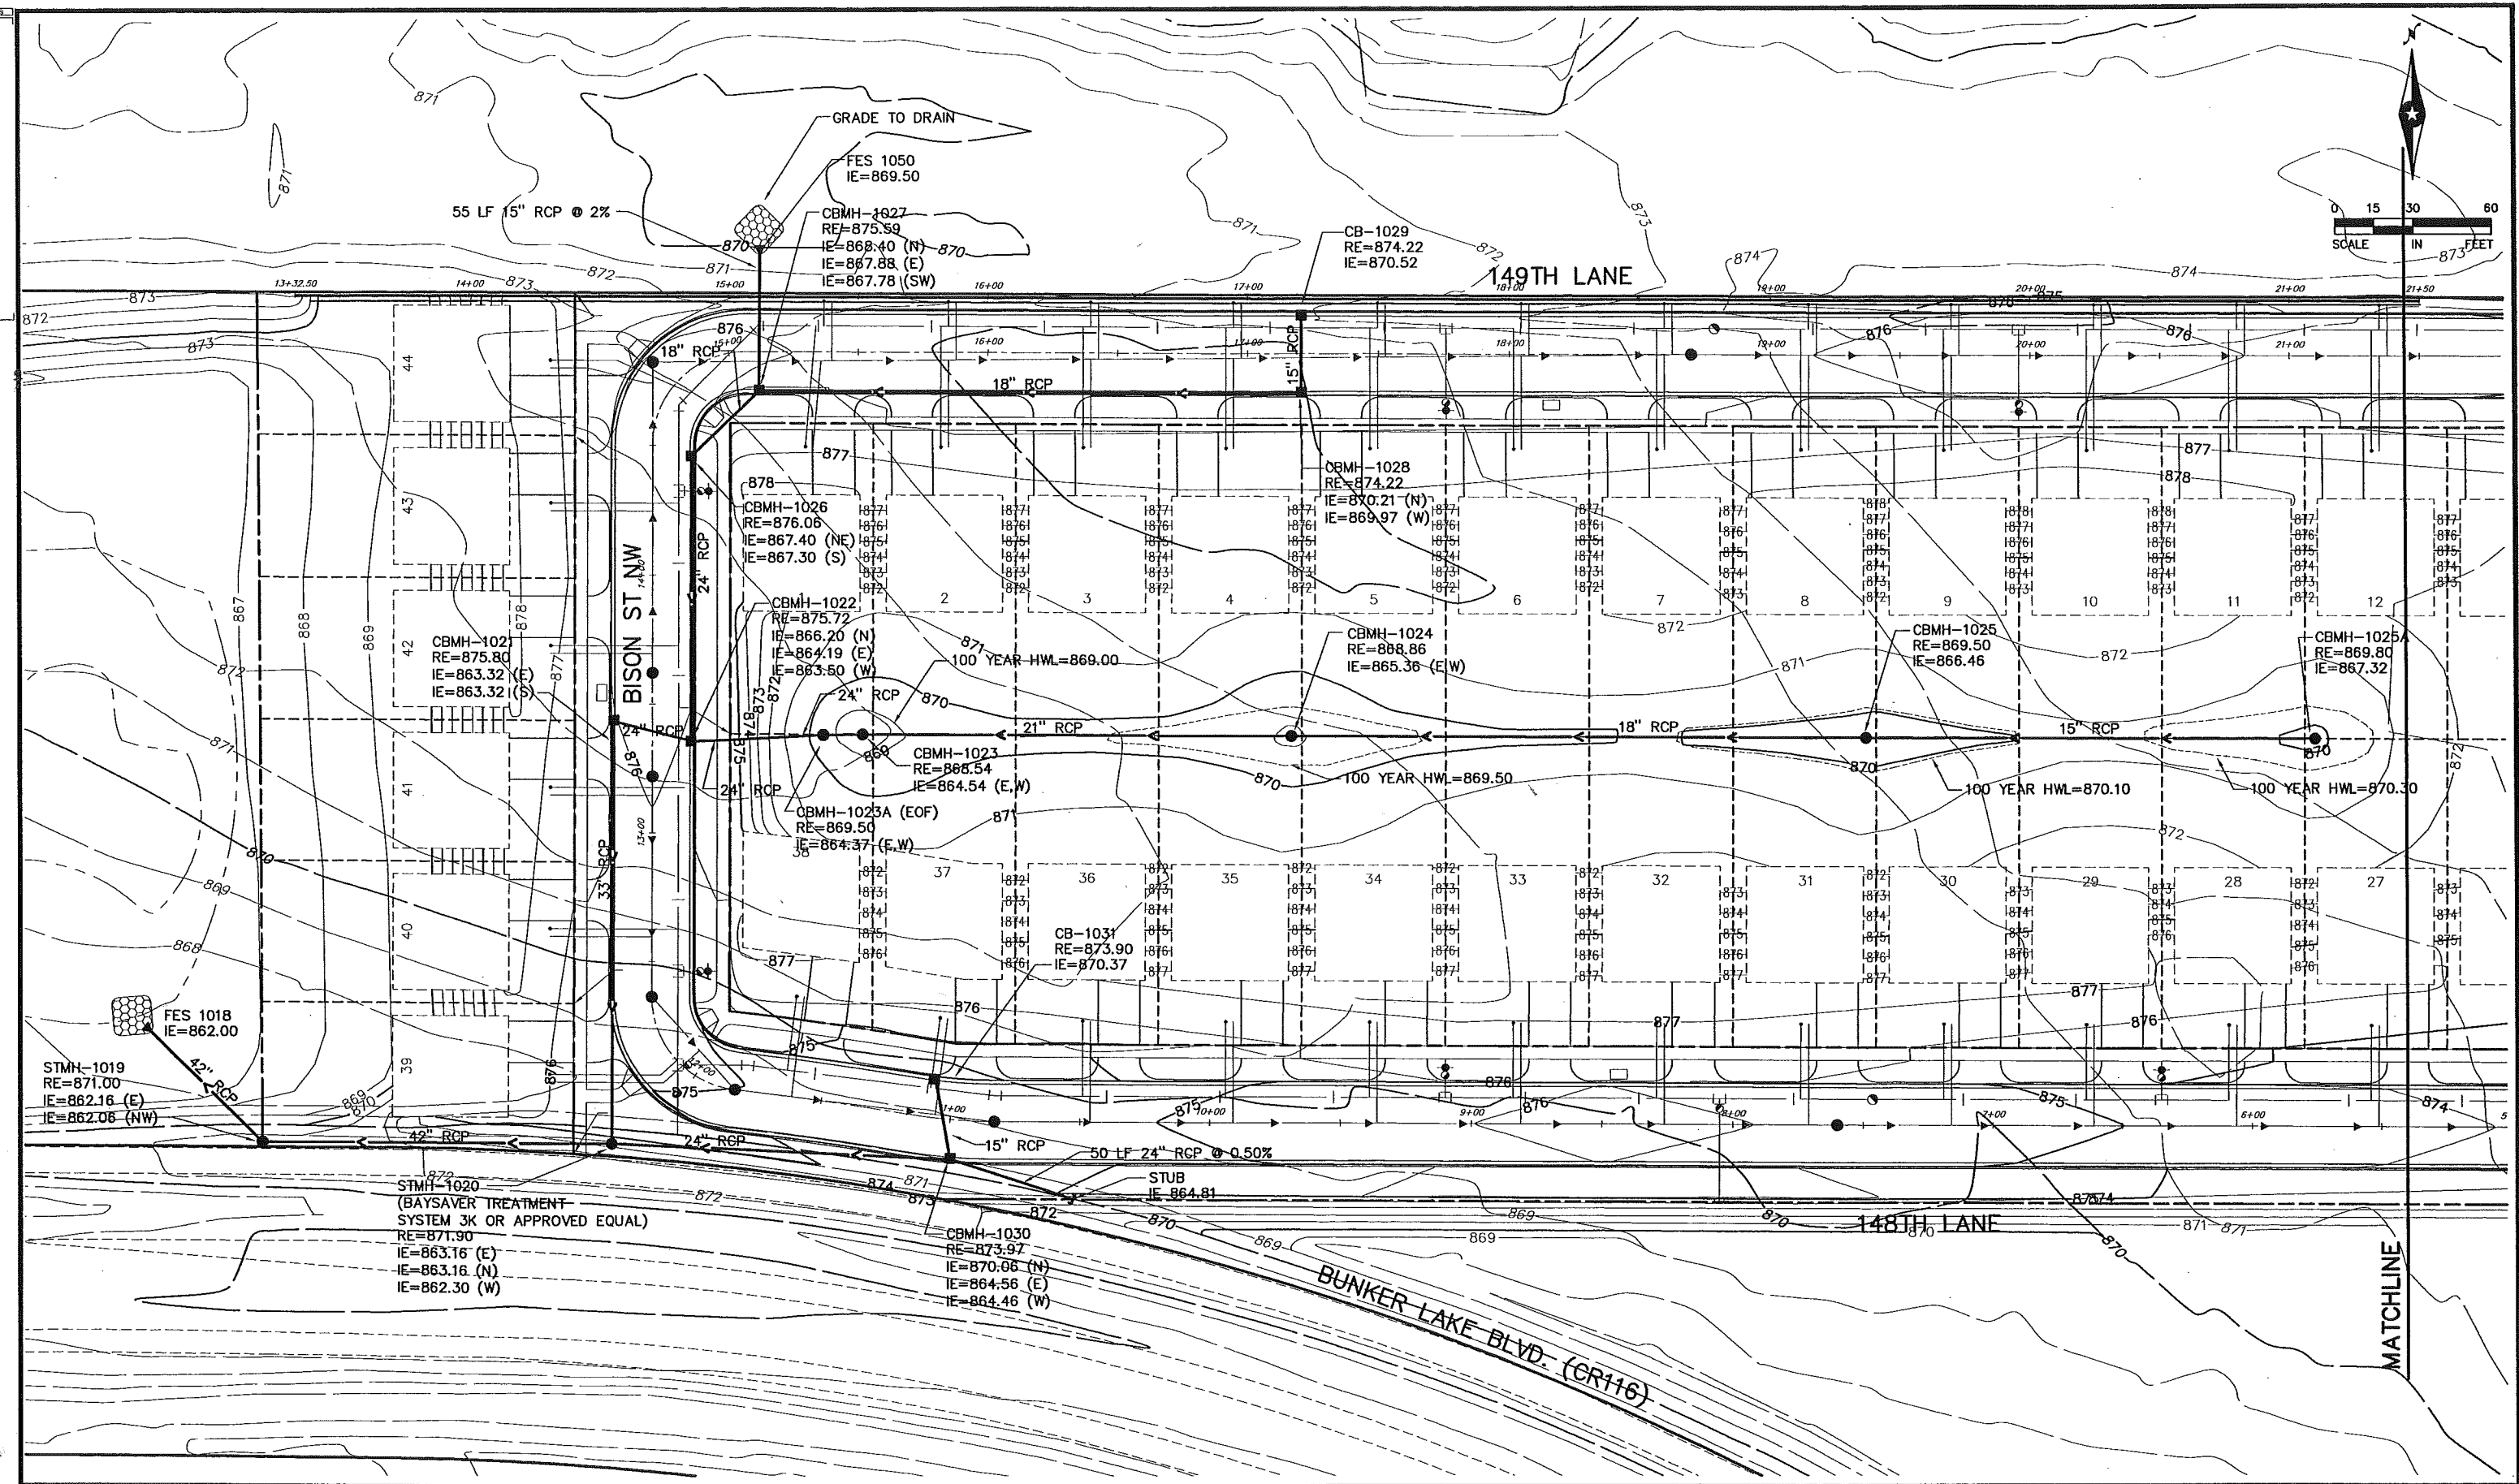



R:\3538704\10001\PLA...TRTCX-ST01.DWG, Layout1, 8/11/2005 4:15:32 PM, mkle

REV. NO.	BY	DATE	REVISIONS DESCRIPTION
1	JJS	5/9/2005	PRELIMINARY PLAT & PRELIMINARY ENGINEERING SUBMITTAL
2	JJS	7/8/2005	FINAL PLAT & FINAL ENGINEERING SUBMITTAL
4	JJS	8/10/2005	SUBMITTED FOR CONSTRUCTION

DESIGN FILE:
 35387-041-10001
 DRAWN BY: MRK
 DESIGN BY: TJS
 CHECKED BY: KGM
 DWG. NAME: RTCX-ST01
 PLOT DATE: 5/3/2005



Thrasher Square
 700 Third Street South
 Minneapolis, MN 55415
 612.370.0700 Tel
 612.370.1378 Fax

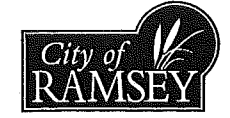
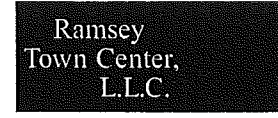


I HEREBY CERTIFY THAT THIS PLAN, SPECIFICATION OR REPORT WAS PREPARED BY ME OR UNDER MY DIRECT SUPERVISION AND THAT I AM A DULY LICENSED PROFESSIONAL ENGINEER UNDER THE LAWS OF THE STATE OF MINNESOTA SECTION 328.02 TO 325.15.
Kevin G. Miller
 KEVIN G. MILLER
 DATE: 7/8/2005 MINN. LIC. NO. 43033

RAMSEY TOWN CENTER 10TH ADD.
 RAMSEY, MINNESOTA
 FINAL PLAT & FINAL ENGINEERING
 STORM SEWER LAYOUT PLAN

SHEET NO. 49

RTCX-AL1
 RTCX-S1M
 RTCX-BDY
 RTCX-PCO
 RTCX-PCO
 Kgm
 ref-dwg
 RTC-ERD
 2/23/04

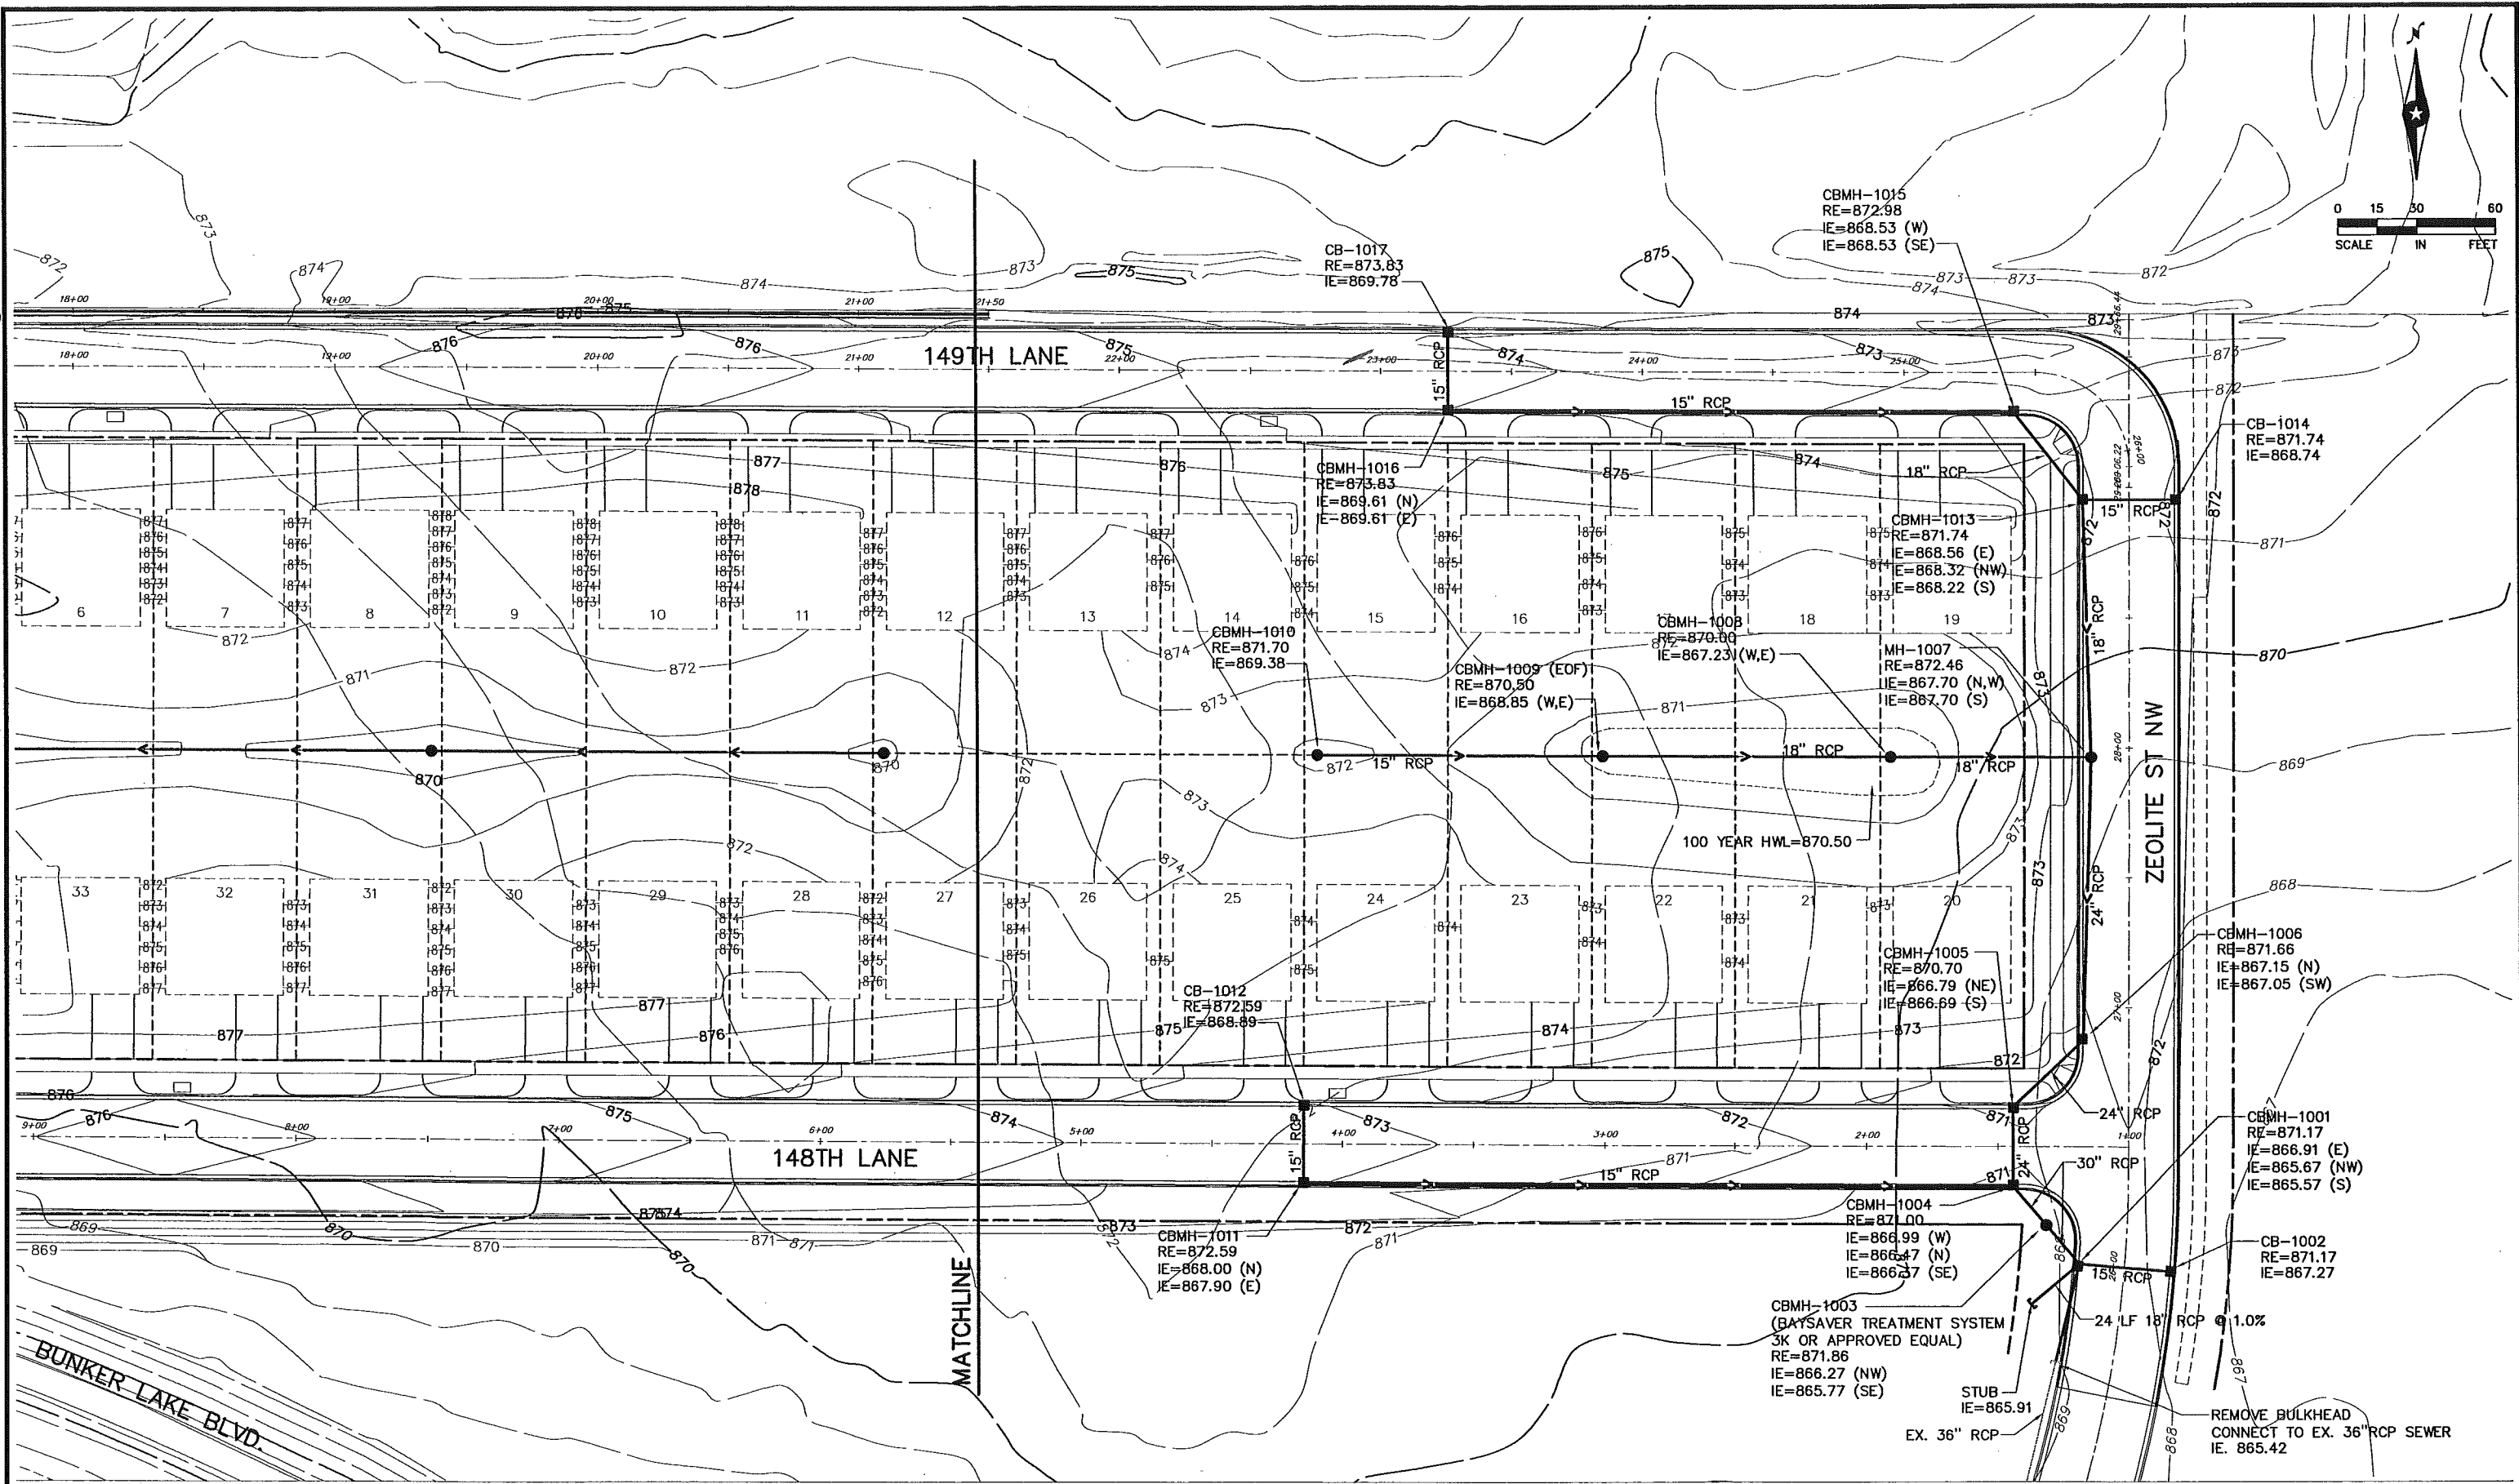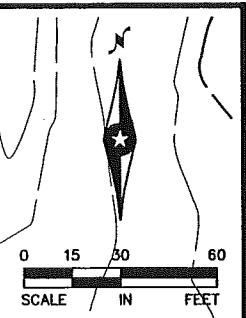

R:\3538704\10001\PLANS\TRTCX-ST02.DWG, Layout1, 8/11/2005 3:06:13 PM, mkr

REV. NO.	BY	DATE	REVISIONS DESCRIPTION
1	JJS	5/9/2005	PRELIMINARY PLAN & PRELIMINARY ENGINEERING SUBMITTAL
2	JJS	7/8/2005	FINAL PLAN & FINAL ENGINEERING SUBMITTAL
4	JJS	8/10/2005	SUBMITTED FOR CONSTRUCTION

DESIGN FILE:
 35387-041-10001

DRAWN BY: MRK
 DESIGN BY: TJS

CHECKED BY: KGM
 DWG. NAME: RTCX-ST02

PLOT DATE:
 5/3/2005



Thrasher Square
 700 Third Street South
 Minneapolis, MN 55415
 612.370.0700 Tel
 612.370.1378 Fax



I HEREBY CERTIFY THAT THIS PLAN, SPECIFICATION OR REPORT WAS PREPARED BY ME OR UNDER MY DIRECT SUPERVISION AND THAT I AM A DULY LICENSED PROFESSIONAL ENGINEER UNDER THE LAWS OF THE STATE OF MINNESOTA SECTION 326.02 TO 326.15.

Kevin G. Miller
 KEVIN G. MILLER

DATE: 7/8/2005 MINN. LIC. NO. 43033

RAMSEY TOWN CENTER 10TH ADD.
RAMSEY, MINNESOTA
FINAL PLAN & FINAL ENGINEERING

STORM SEWER LAYOUT PLAN

SHEET NO.
 38
 49