

EXHIBIT "A" (SEPTEMBER 23, 2013)
SP 002-605-018
CSAH 5 (NOWTHEN BLVD) / ALPINE DR
SIGNAL INSTALLATION PROJECT


PRELIMINARY DESIGN LAYOUT

- PROPOSED BITUMINOUS SURFACE
- PROPOSED CONCRETE MEDIAN
- PROPOSED PAVED SHOULDER
- PROPOSED AGGREGATE SHOULDER
- EX. EDGE OF PAVEMENT
- EXISTING R/W

SCALE: 1" = 100' (32X28)
DRAWN BY: EJM
DESIGNED: EJM
DATE: 09/23/13
TIME: 1:38:45 PM

*PRELIMINARY
 SUBJECT TO CHANGE*

ANOKA COUNTY TRAFFIC COUNT
 JUNE 1, 2009

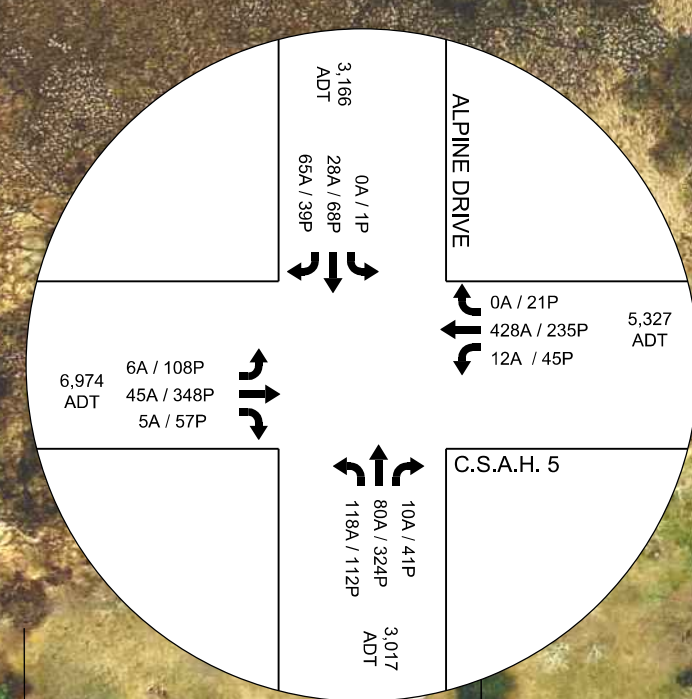

ANOKA COUNTY TRAFFIC COUNT
 JUNE 1, 2009

