

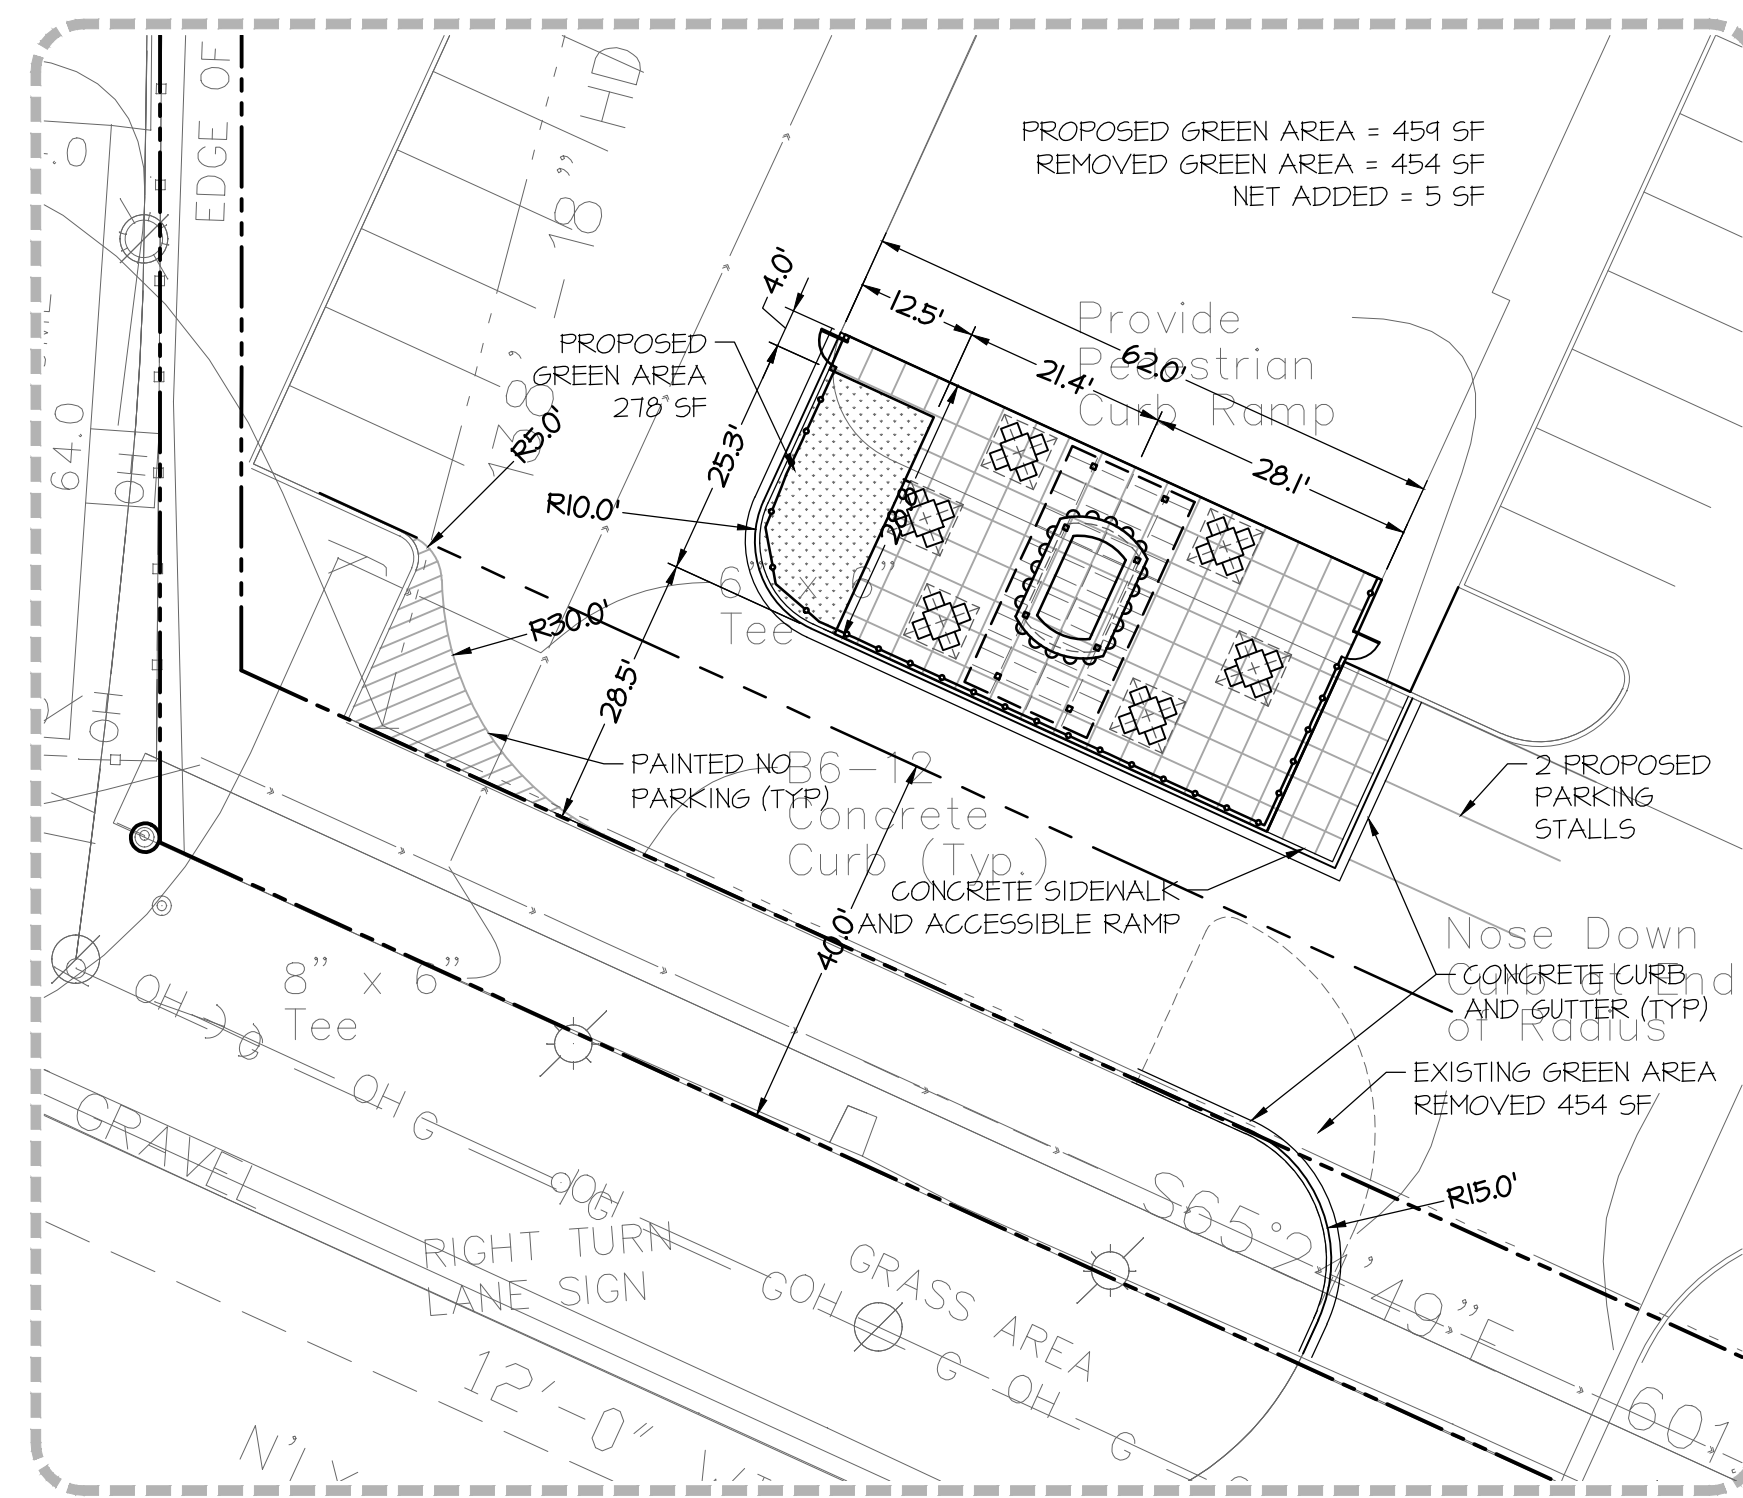
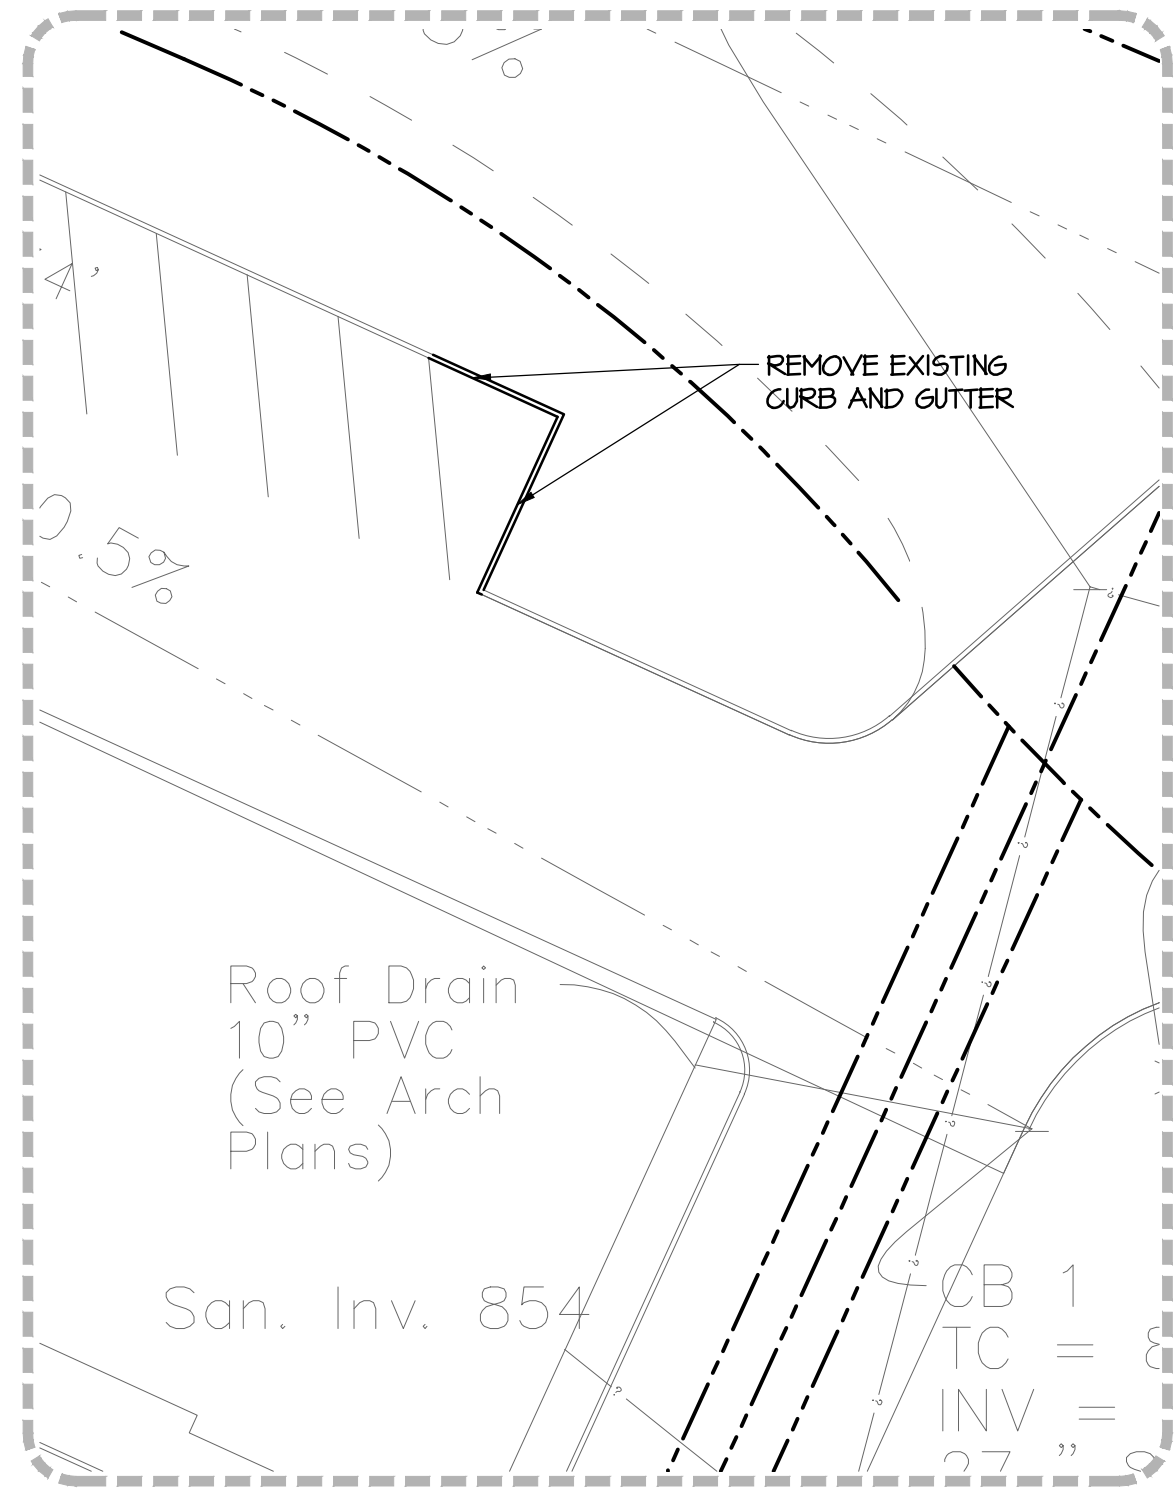
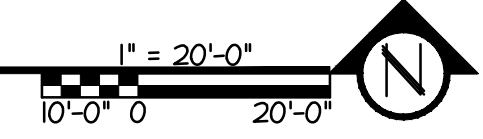
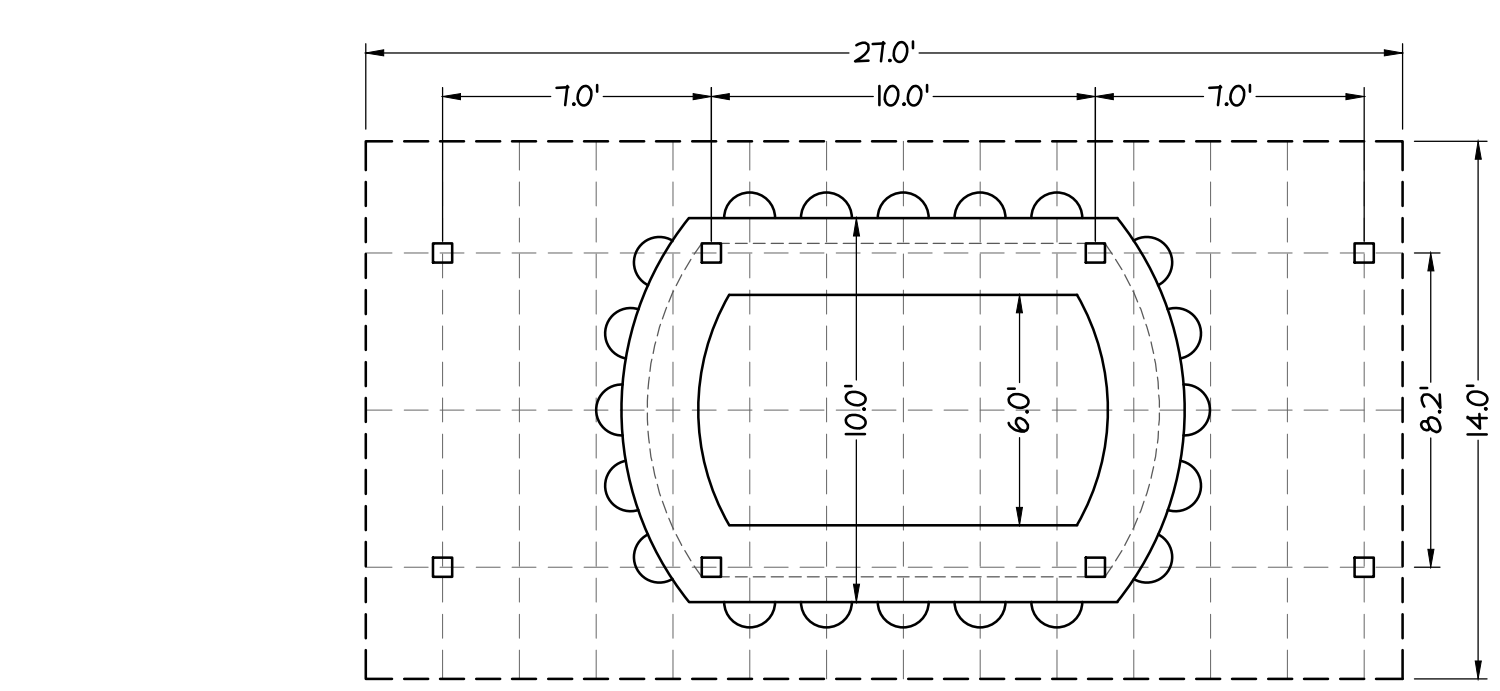







1 REMOVALS PLAN

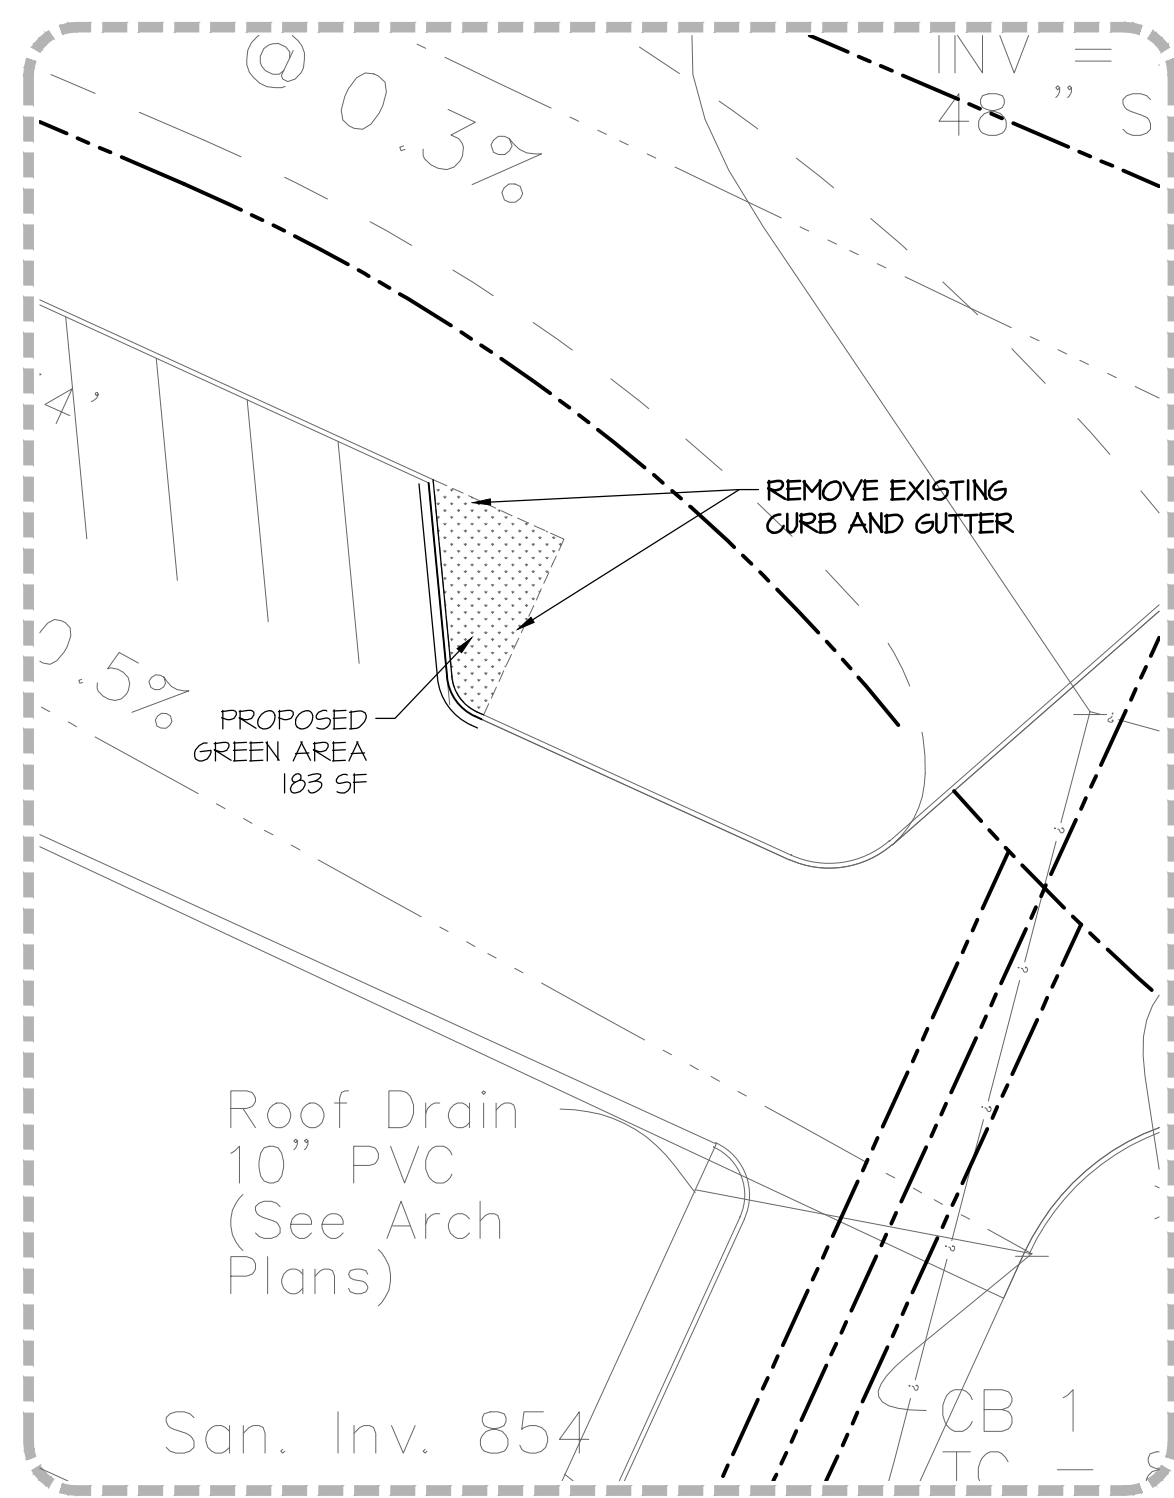



2 SITE PLAN

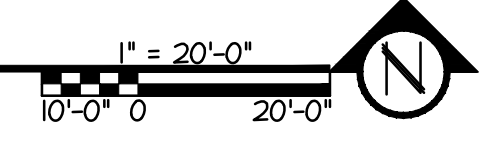


3 BAR LAYOUT & STRUCTURE SCHEMATIC

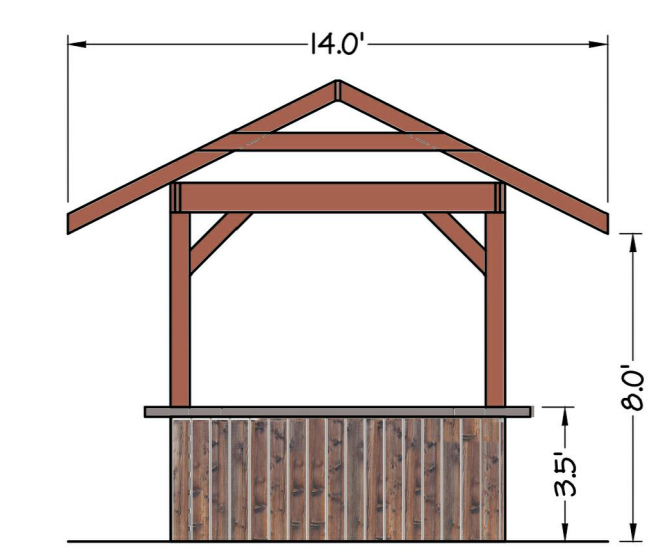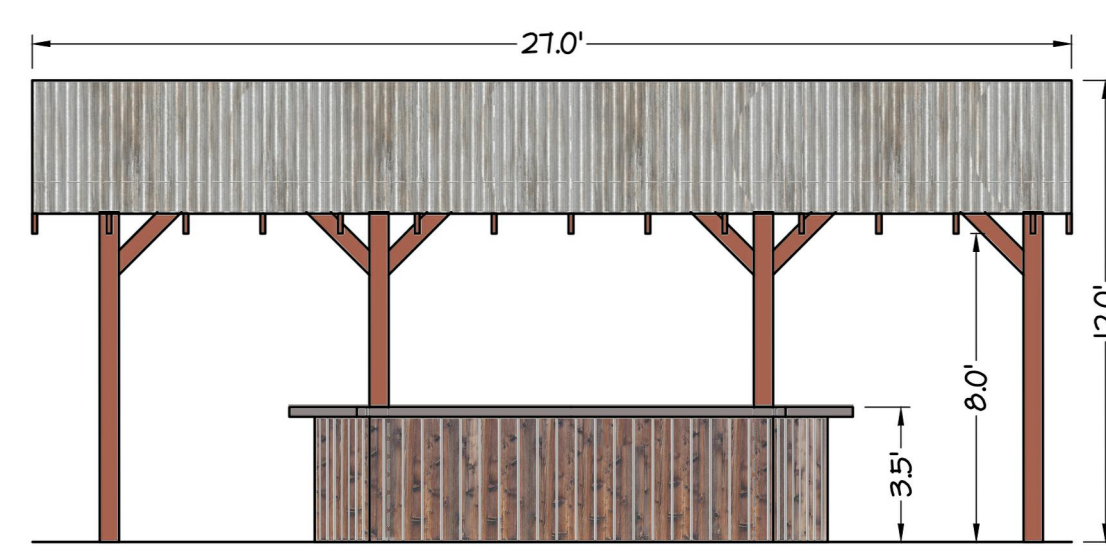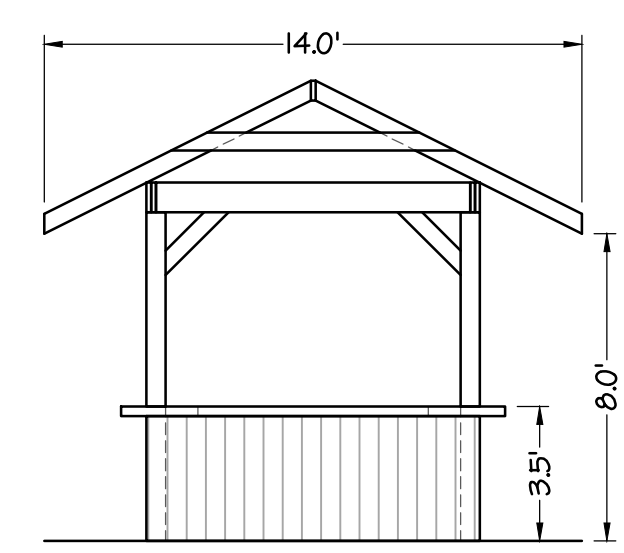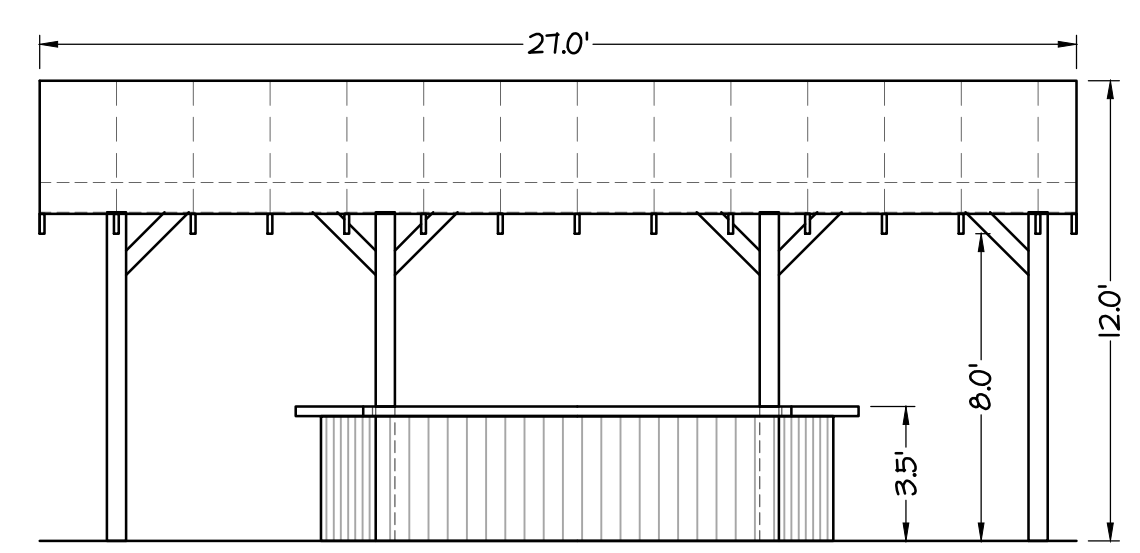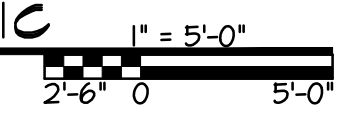

5 BAR COLOR ELEVATIONS

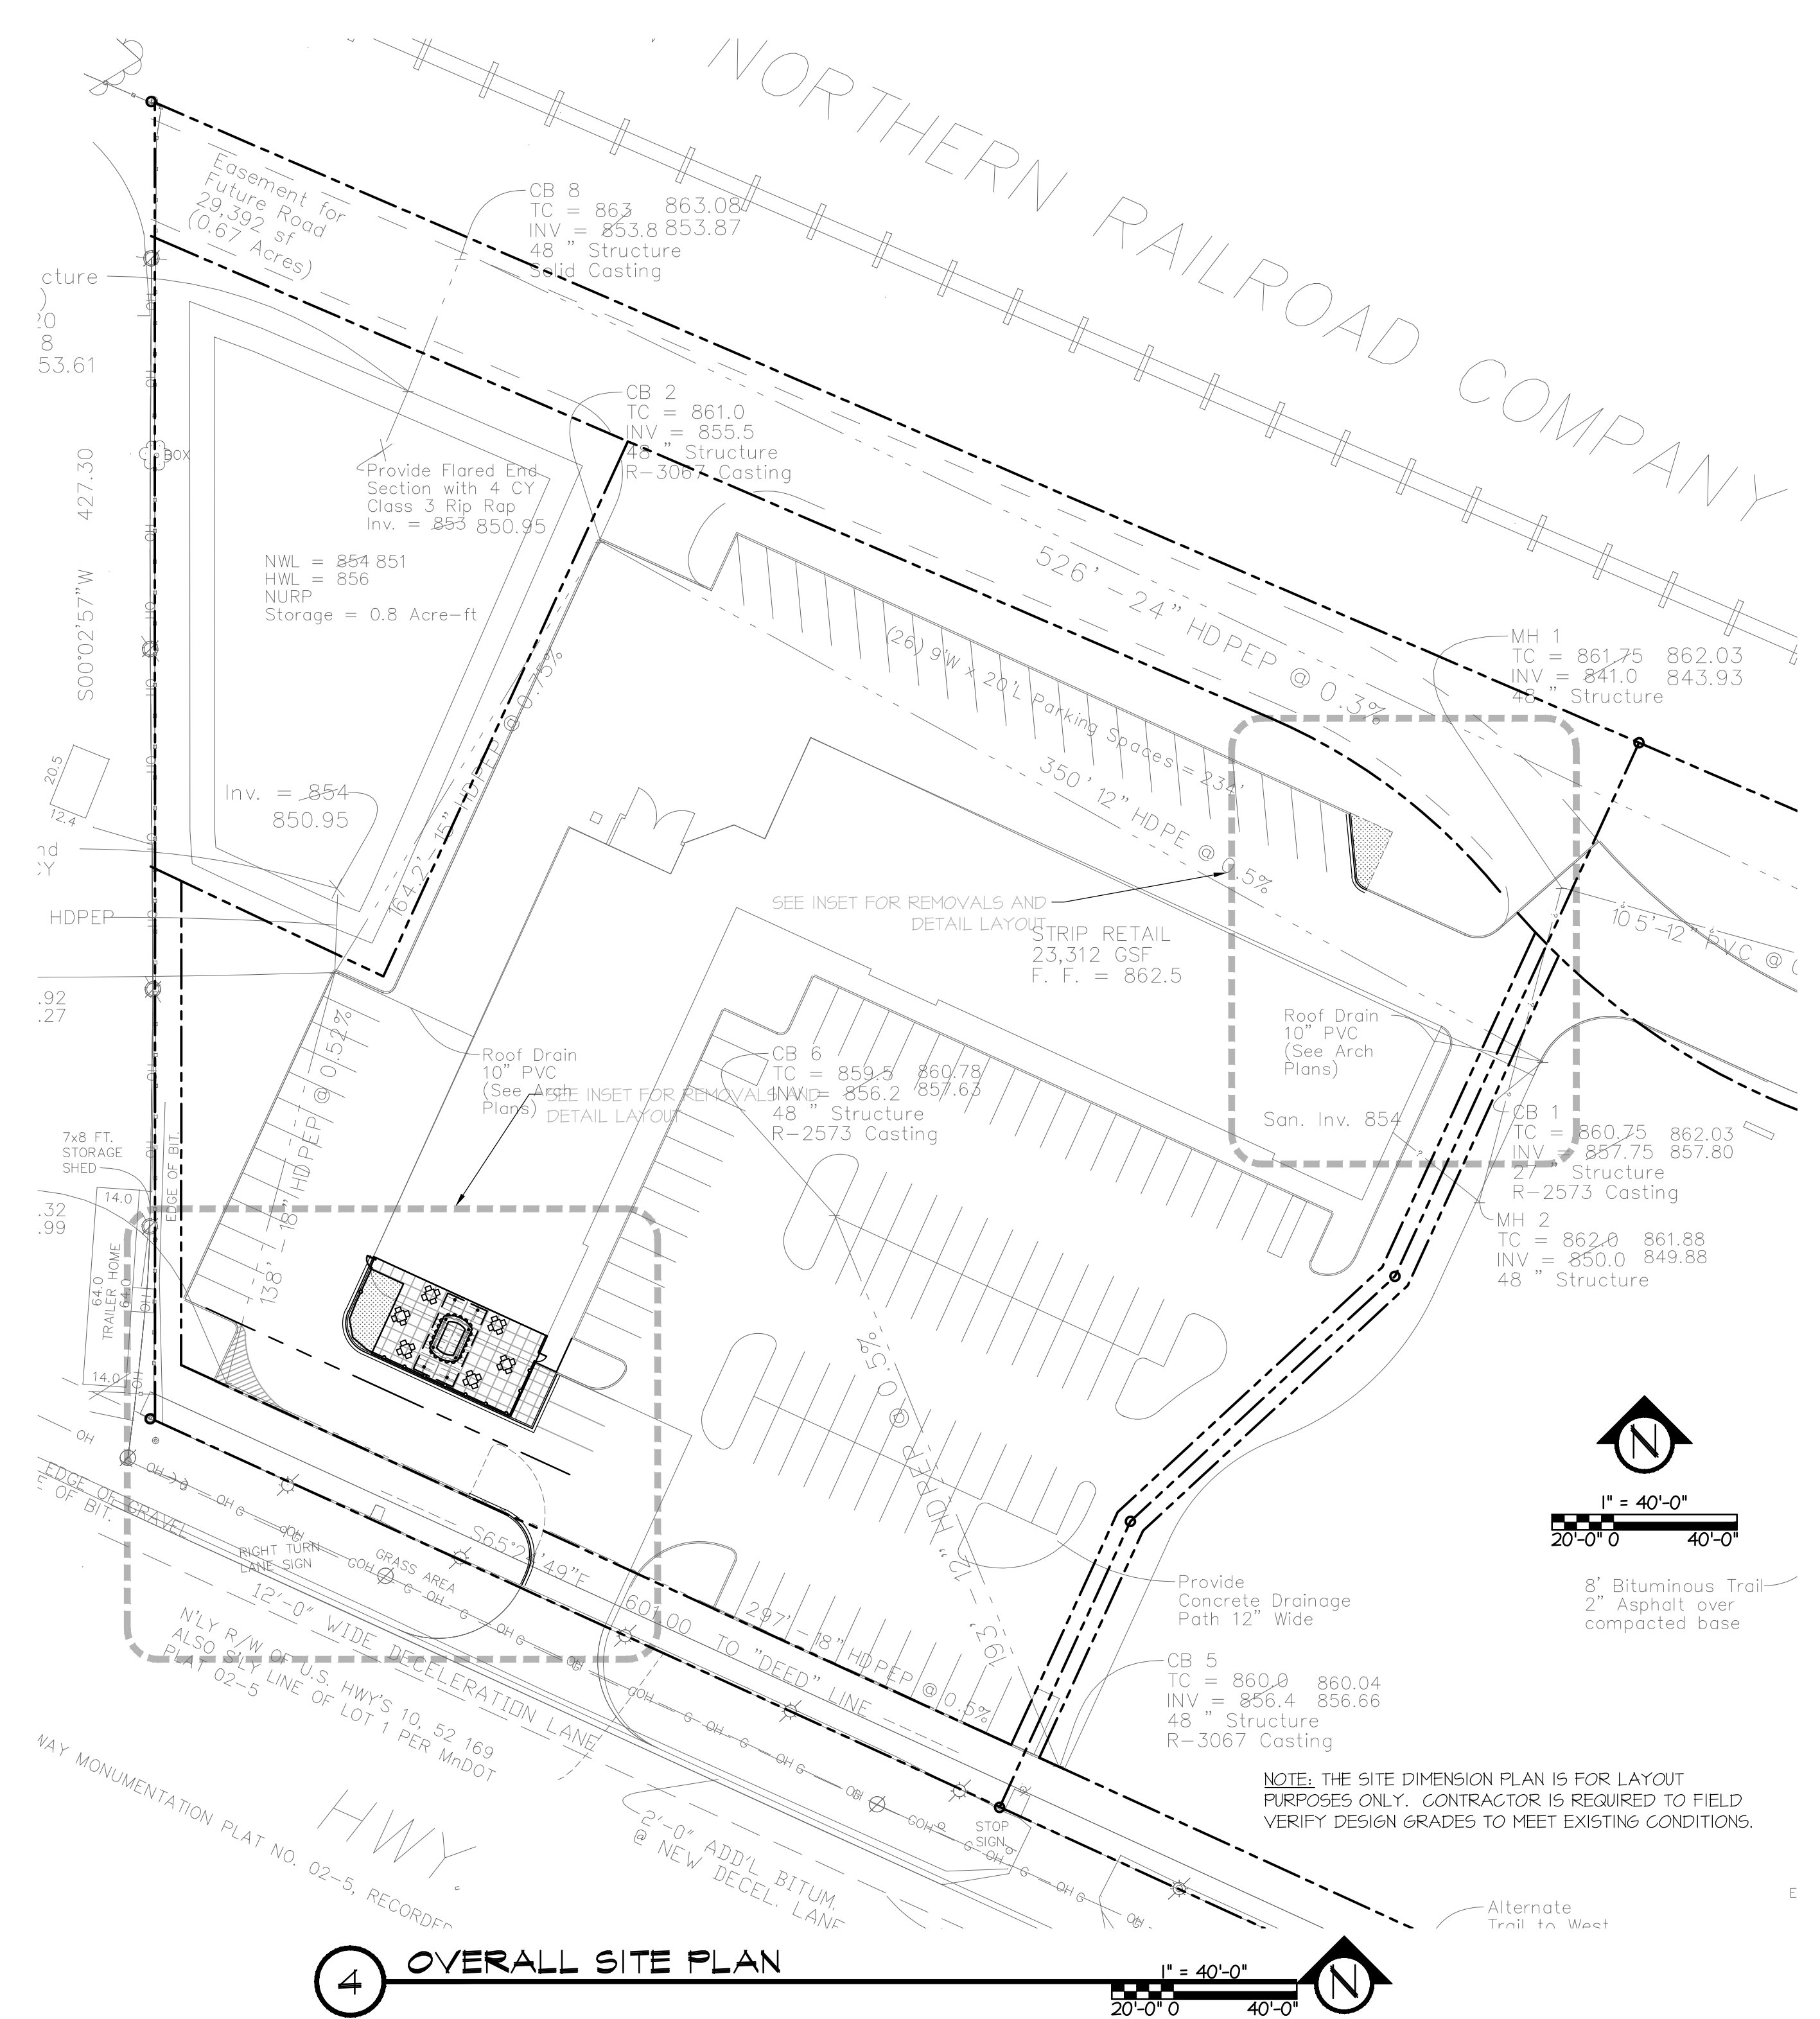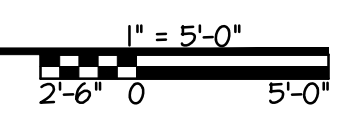

4 OVERALL SITE PLAN

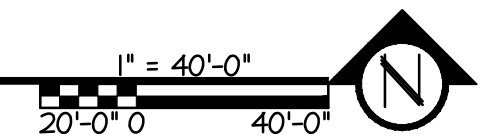

NOTE: LAYOUT OF STRUCTURE IS FOR SCHEMATIC PURPOSES ONLY. CONTRACTOR TO PREPARE CONSTRUCTION PLANS NECESSARY TO CONSTRUCT STRUCTURE.

**PATIO AND SITE PLAN
HWY 10 AND SUNFISH LAKE BLVD.**

SUNFISH COMMONS, RAMSEY, MN
WILLY MCCOYS
RAMSEY, MN - PH: 612-770-5444

PROJECT

ISSUE/SUBMITTAL SUMMARY	
DATE	DESCRIPTION
03/25/13	CITY SITE PLAN REVIEW
04/08/13	CITY SITE PLAN REVISION
REVISION SUMMARY	
DATE	DESCRIPTION

SITE PLAN,
REMOVALS PLAN AND
DETAILS
C1.0
© COPYRIGHT 2013 CIVIL SITE GROUP INC.